


## **Existing Ground Floor**

Scale 1:100

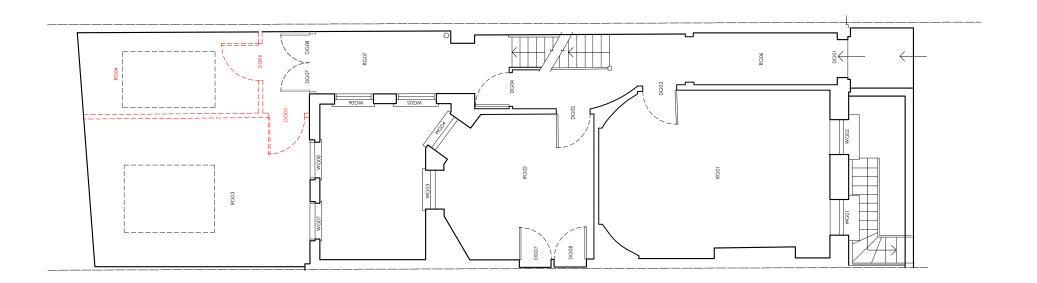

## Proposed Ground Floor

Scale 1:100


## DO NOT SCALE

Use only written dimension. All dimension must be verified prior to works being put into hand and any discrepancies reported to the originator.

Health and Safety Information

	Details	Sign	Date		
Asbestos Survey					
Structural Check/Lifting & Handling					
Site Survey					
Access and Egress/Site Compound					
Hazards Identified					

General Notes

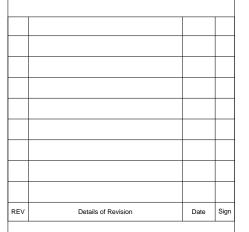



29a Montague Street, London WC1B 5BL

Tel: +44(0)20 7636 2885 Fax: +44(0)20 7255 1729

6 Bayley Street London

Existing & Proposed Ground Floor Plan

BB002 - 2017 - GA02

Scale	Drawn	Checked	Co-ord chk
As Noted	SEEM	*	*
Drawing size A3	Date Aug'17	Date *	Date *
Status	DE	RAFT	