


1:100
(A3)

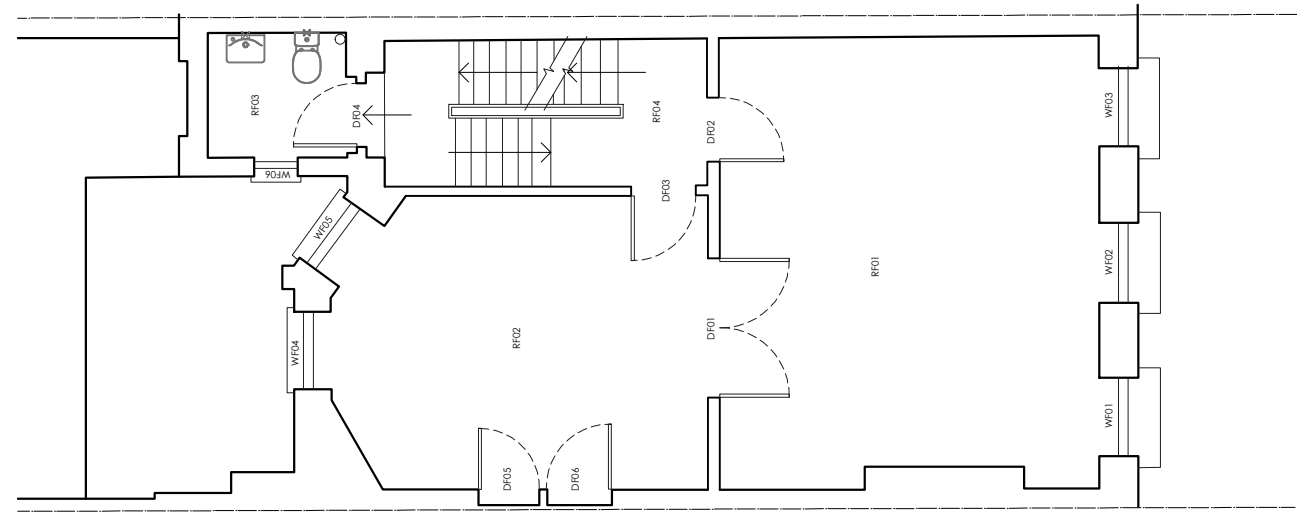

Unchanged Second Floor
Scale 1:100

DO NOT SCALE
Use only written dimension. All dimension must be verified prior to works being put into hand and any discrepancies reported to the originator.

Health and Safety Information			
	Details	Sign	Date
Asbestos Survey			
Structural Check/Lifting & Handling			
Site Survey			
Access and Egress/Site Compound			
Hazards Identified			

General Notes			
REV	Details of Revision	Date	Sign

THE BEDFORD ESTATES

29a Montague Street, London WC1B 5BL
Tel: +44(0)20 7636 2885
Fax: +44(0)20 7255 1729

Project
6 Bayley Street
London

Title
Second Floor Plan

Drawing No
BB002 - 2017 - GA04

Scale	Drawn	Checked	Co-ord chk
As Shown	SEEM	*	*
Drawing size	Date	Date	Date
A3	Aug '17	*	*

Status
DRAFT