

SITE PLAN

Scale 1:1250@A4

SCALE



GENERAL NOTES:

DO NOT SCALE FROM THIS DRAWING.

ALL DIMENSIONS MUST BE CHECKED ON SITE AND ANY DISCREPANCIES VERIFIED WITH THE ARCHITECT.

CLIENT

JOB TITLE

**207 Goldhurst Terrace
London
NW6 3ER**

DRAWING TITLE

SITE LOCATION

SCALE

1:1250@A4

DATE

03.15

FT ARCHITECTS LTD

Hamilton House
Mabledon Place
Bloomsbury
WC1H 9BB

020 7953 0388


www.ftarchitects.co.uk

DRAWING No.


298_00_100

REVISION

-

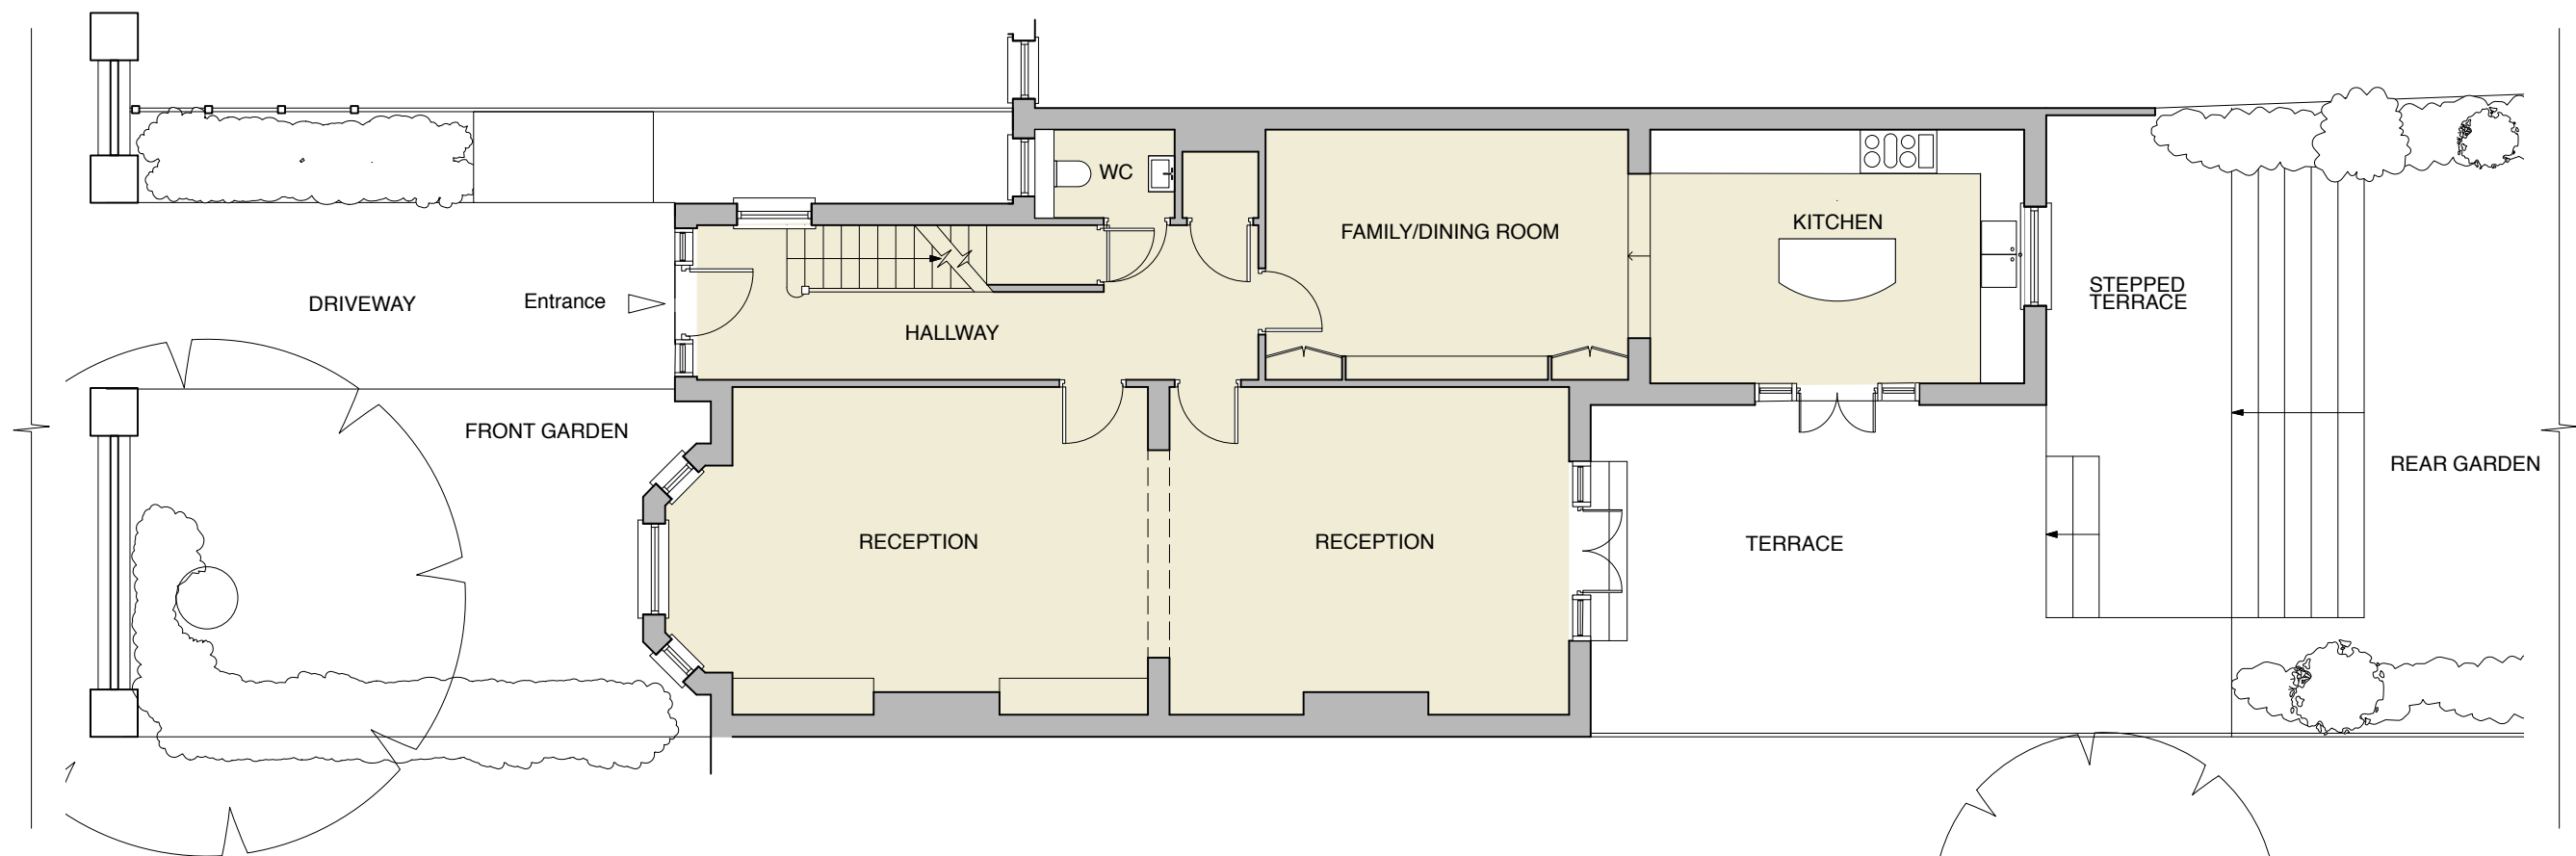

EXISTING GROUND FLOOR PLAN

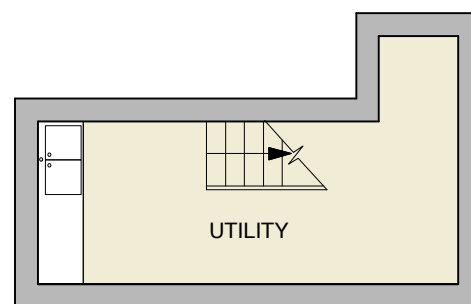

EXISTING BASEMENT PLAN

GENERAL NOTES:

DO NOT SCALE FROM THIS DRAWING.

ALL DIMENSIONS MUST BE CHECKED ON SITE AND ANY DISCREPANCIES VERIFIED WITH THE ARCHITECT.

CLIENT

MR AND MRS SOTTI

JOB TITLE

**207 GOLDHURST
TERRACE
LONDON NW8**

DRAWING TITLE

EXISTING PLANS

SCALE

1:100@A3

DATE

02.15

FT ARCHITECTS LTD

Hamilton House
Mabledon Place
Bloomsbury
WC1H 9BB

020 7953 0388

www.ftarchitects.co.uk

DRAWING No.

298_00_01


REVISION




SCALE


0 (metres)

5

 

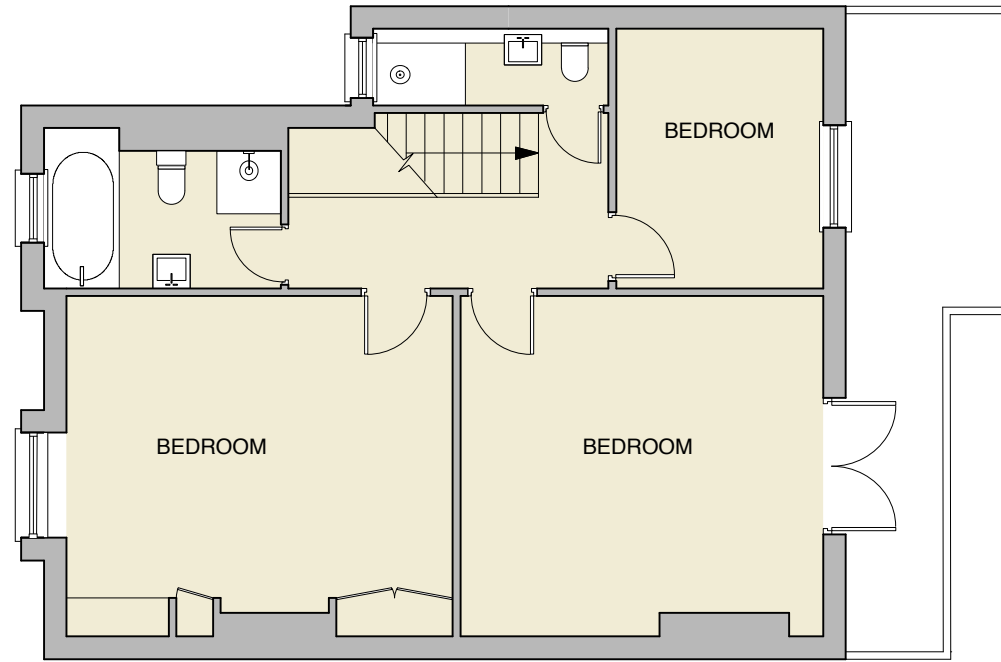

EXISTING SECOND FLOOR PLAN

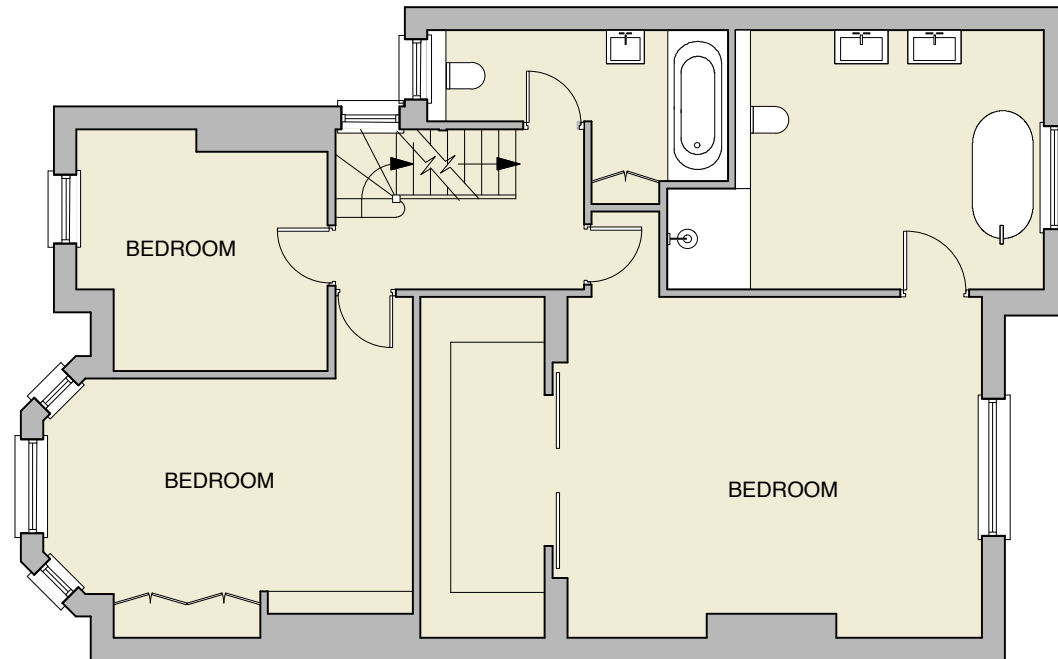

EXISTING FIRST FLOOR PLAN

GENERAL NOTES:
DO NOT SCALE FROM THIS
DRAWING.
ALL DIMENSIONS MUST BE
CHECKED ON SITE AND ANY
DISCREPANCIES VERIFIED WITH
THE ARCHITECT.

CLIENT
MR AND MRS SOTTI


JOB TITLE
**207 GOLDHURST
TERRACE, NW8**


DRAWING TITLE
EXISTING PLANS

SCALE 1:100@A3	DATE 02.15
--------------------------	----------------------


FT ARCHITECTS LTD
Hamilton House
Mabledon Place
Bloomsbury
WC1H 9BB
020 7953 0388
www.ftarchitects.co.uk

DRAWING No. 298_00_02	REVISION
---------------------------------	----------

 

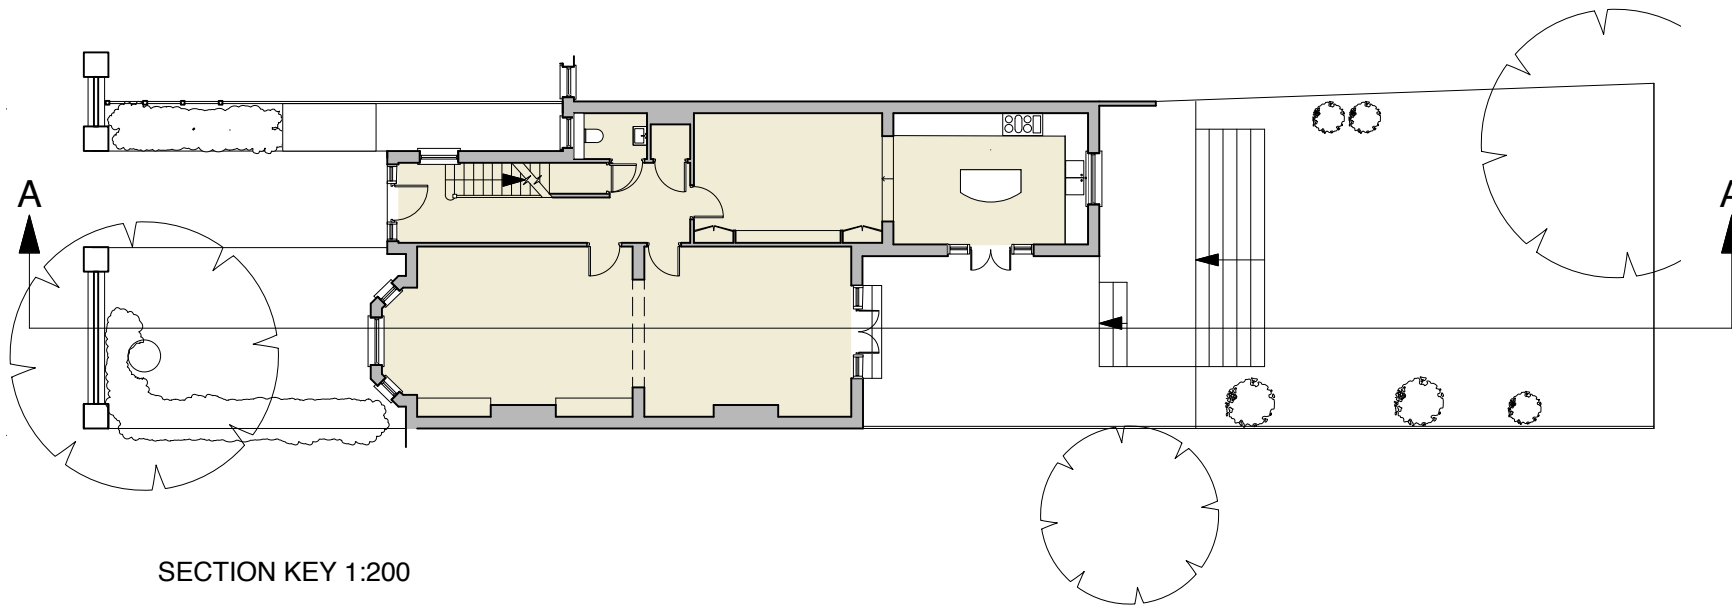

SECTION KEY 1:200

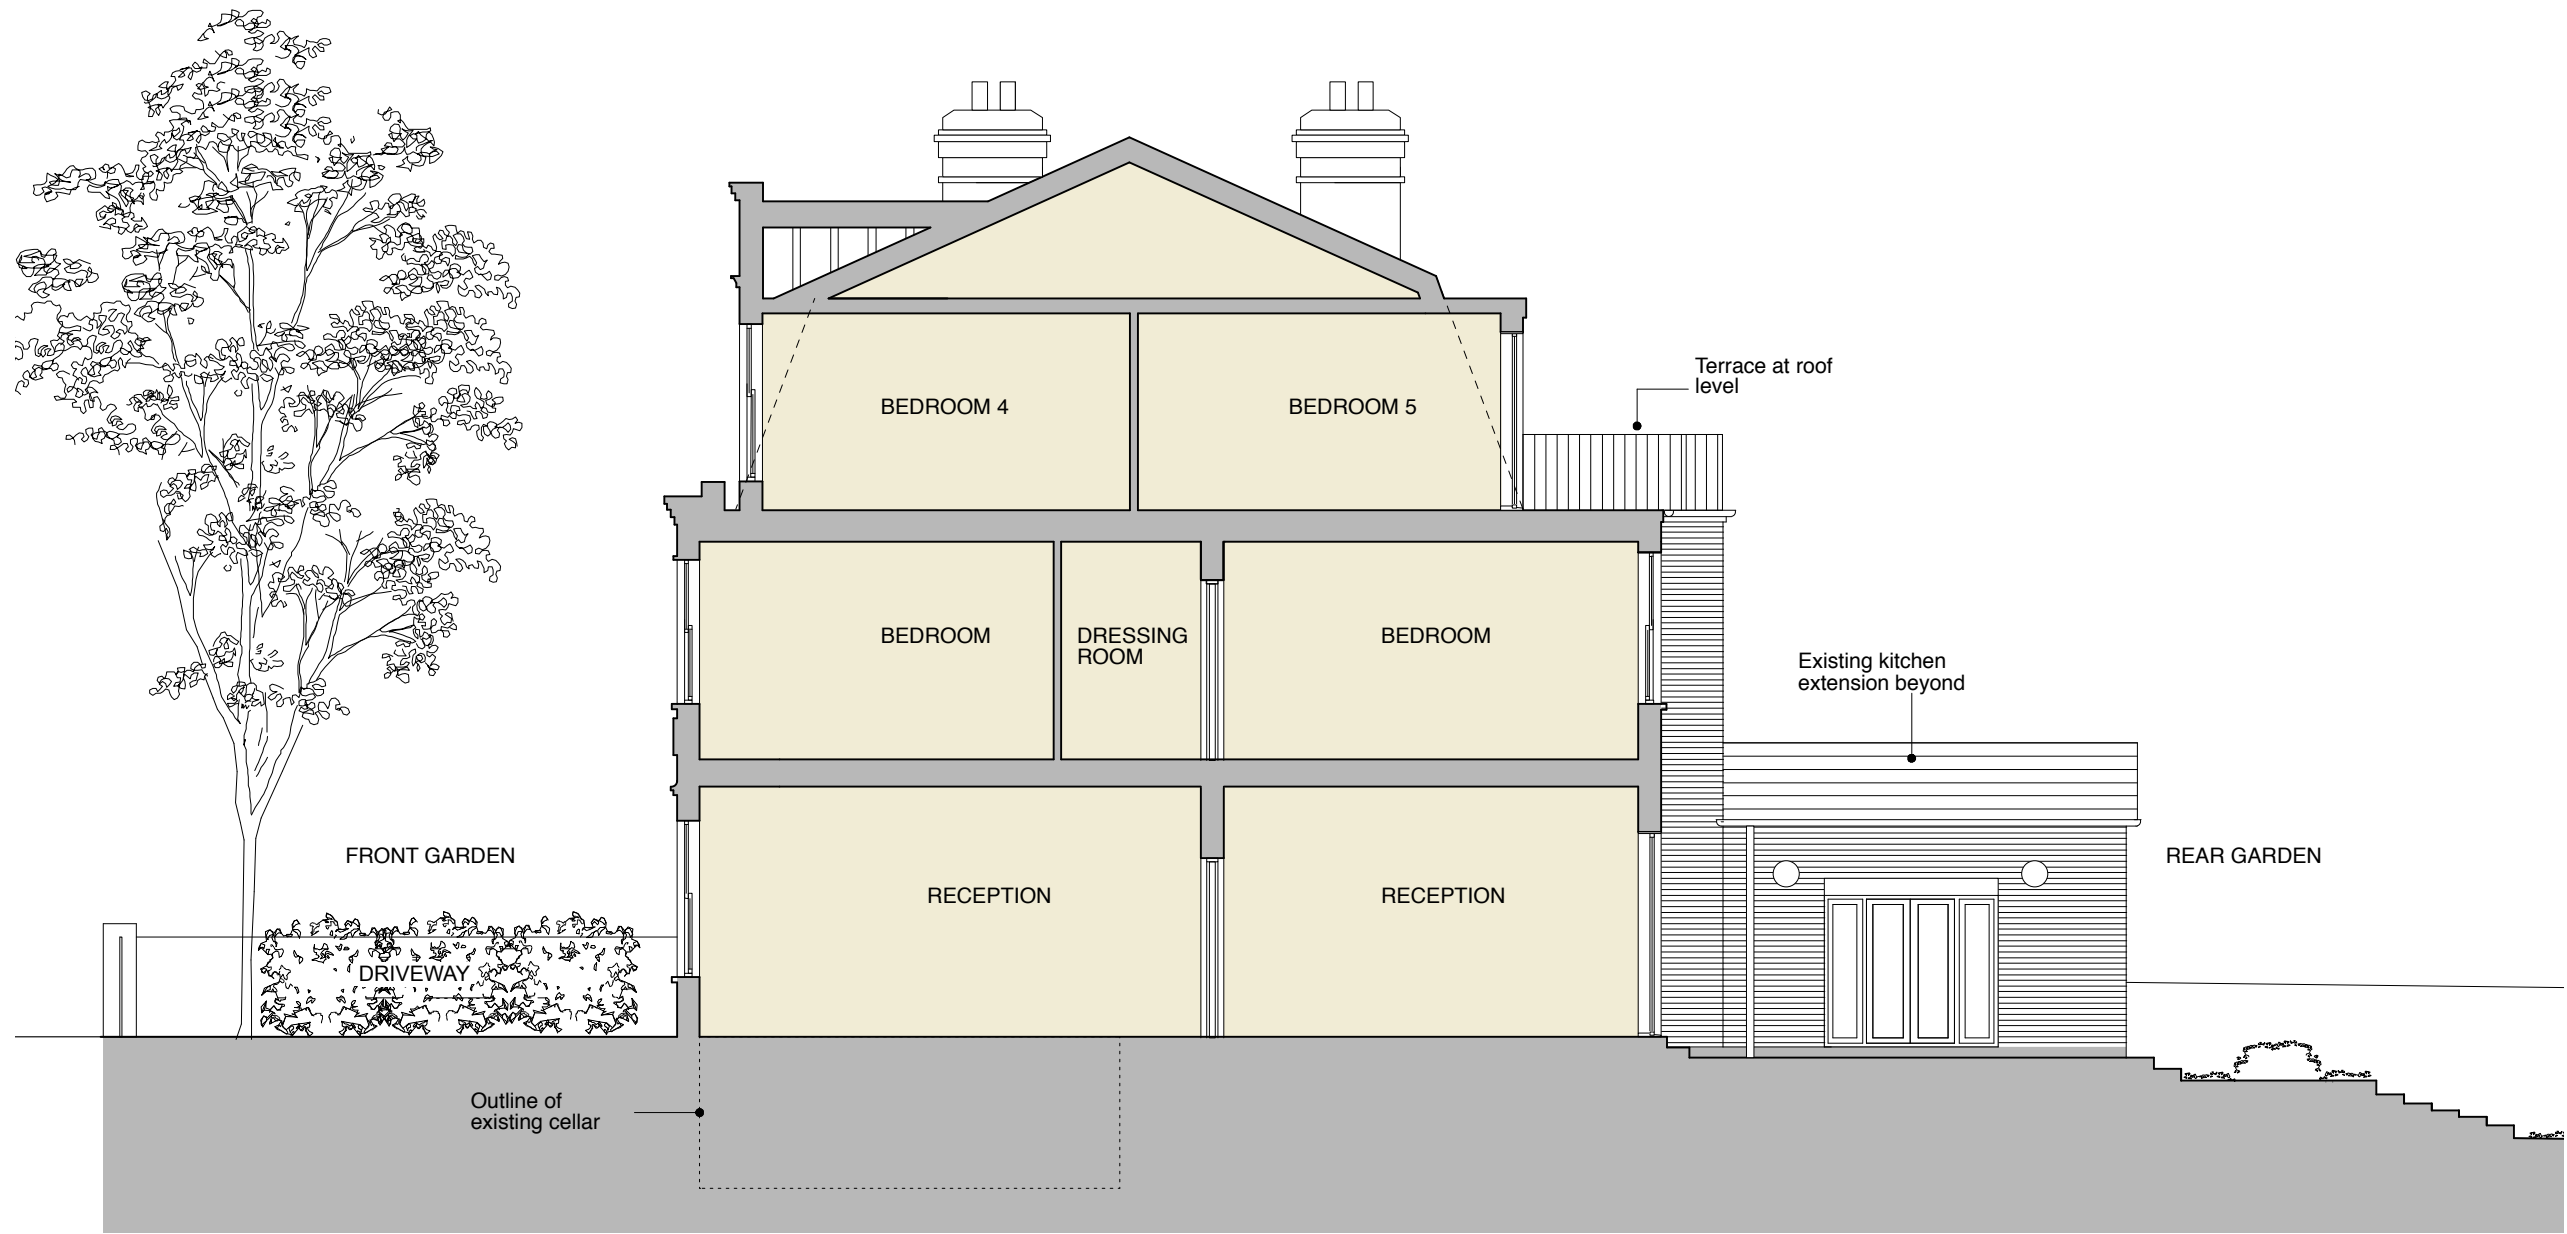

EXISTING SECTION AA



GENERAL NOTES:

DO NOT SCALE FROM THIS DRAWING.

ALL DIMENSIONS MUST BE CHECKED ON SITE AND ANY DISCREPANCIES VERIFIED WITH THE ARCHITECT.

CLIENT

MR AND MRS SOTTI

JOB TITLE

207 GOLDHURST TERRACE, NW8

DRAWING TITLE

EXISTING SECTION AA

SCALE	DATE
1:100@A3	02.15


FT ARCHITECTS LTD

Hamilton House
Mabledon Place
Bloomsbury
WC1H 9BB


020 7953 0388

www.ftarchitects.co.uk

DRAWING No.	REVISION
298_00_03	

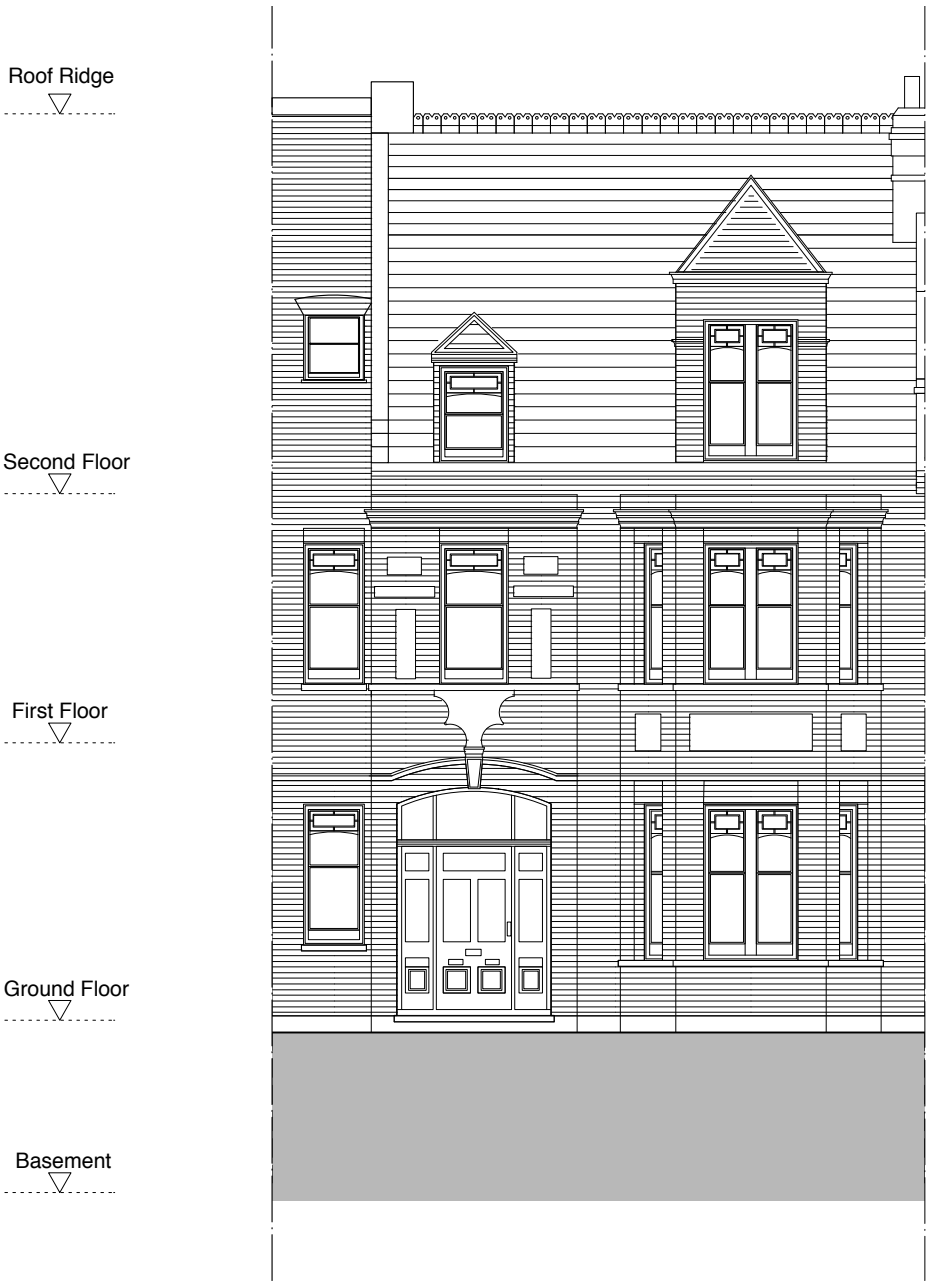

EXISTING FRONT ELEVATION

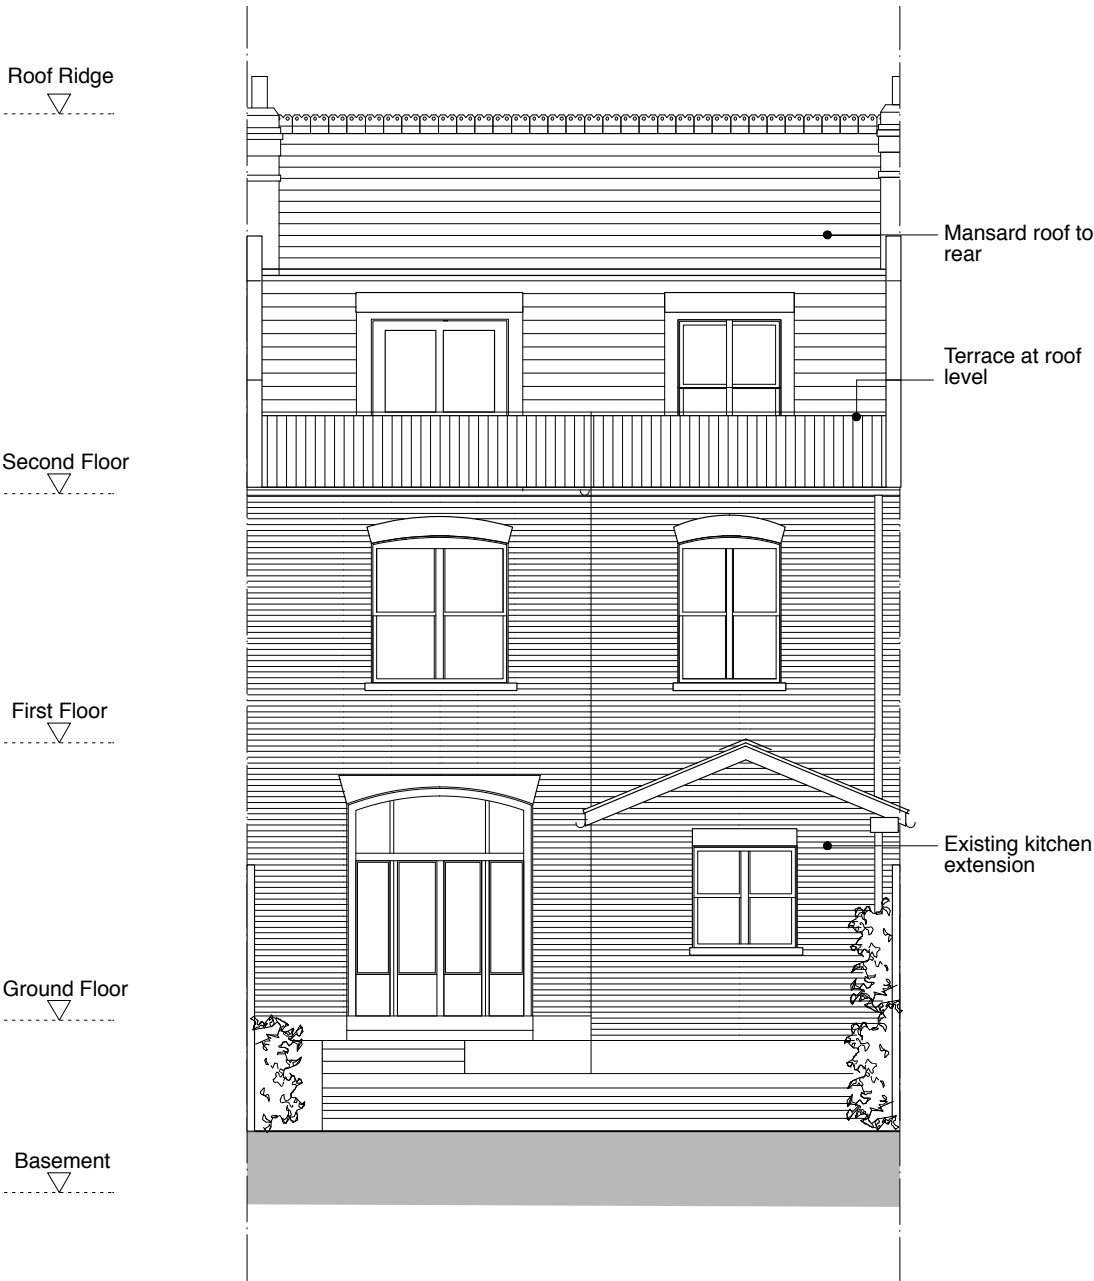

EXISTING REAR ELEVATION

Mansard roof to rear

Terrace at roof level

Existing kitchen extension



GENERAL NOTES:

DO NOT SCALE FROM THIS DRAWING.

ALL DIMENSIONS MUST BE CHECKED ON SITE AND ANY DISCREPANCIES VERIFIED WITH THE ARCHITECT.

CLIENT

MR AND MRS SOTTI

JOB TITLE

207 GOLDHURST TERRACE LONDON NW8

DRAWING TITLE

EXISTING ELEVATIONS

SCALE

1:100@A3

DATE

02.15

FT ARCHITECTS LTD

Hamilton House
Mabledon Place
Bloomsbury
WC1H 9BB

020 7953 0388

www.ftarchitects.co.uk

DRAWING No.

REVISION

298_00_04