



Part First floor plan

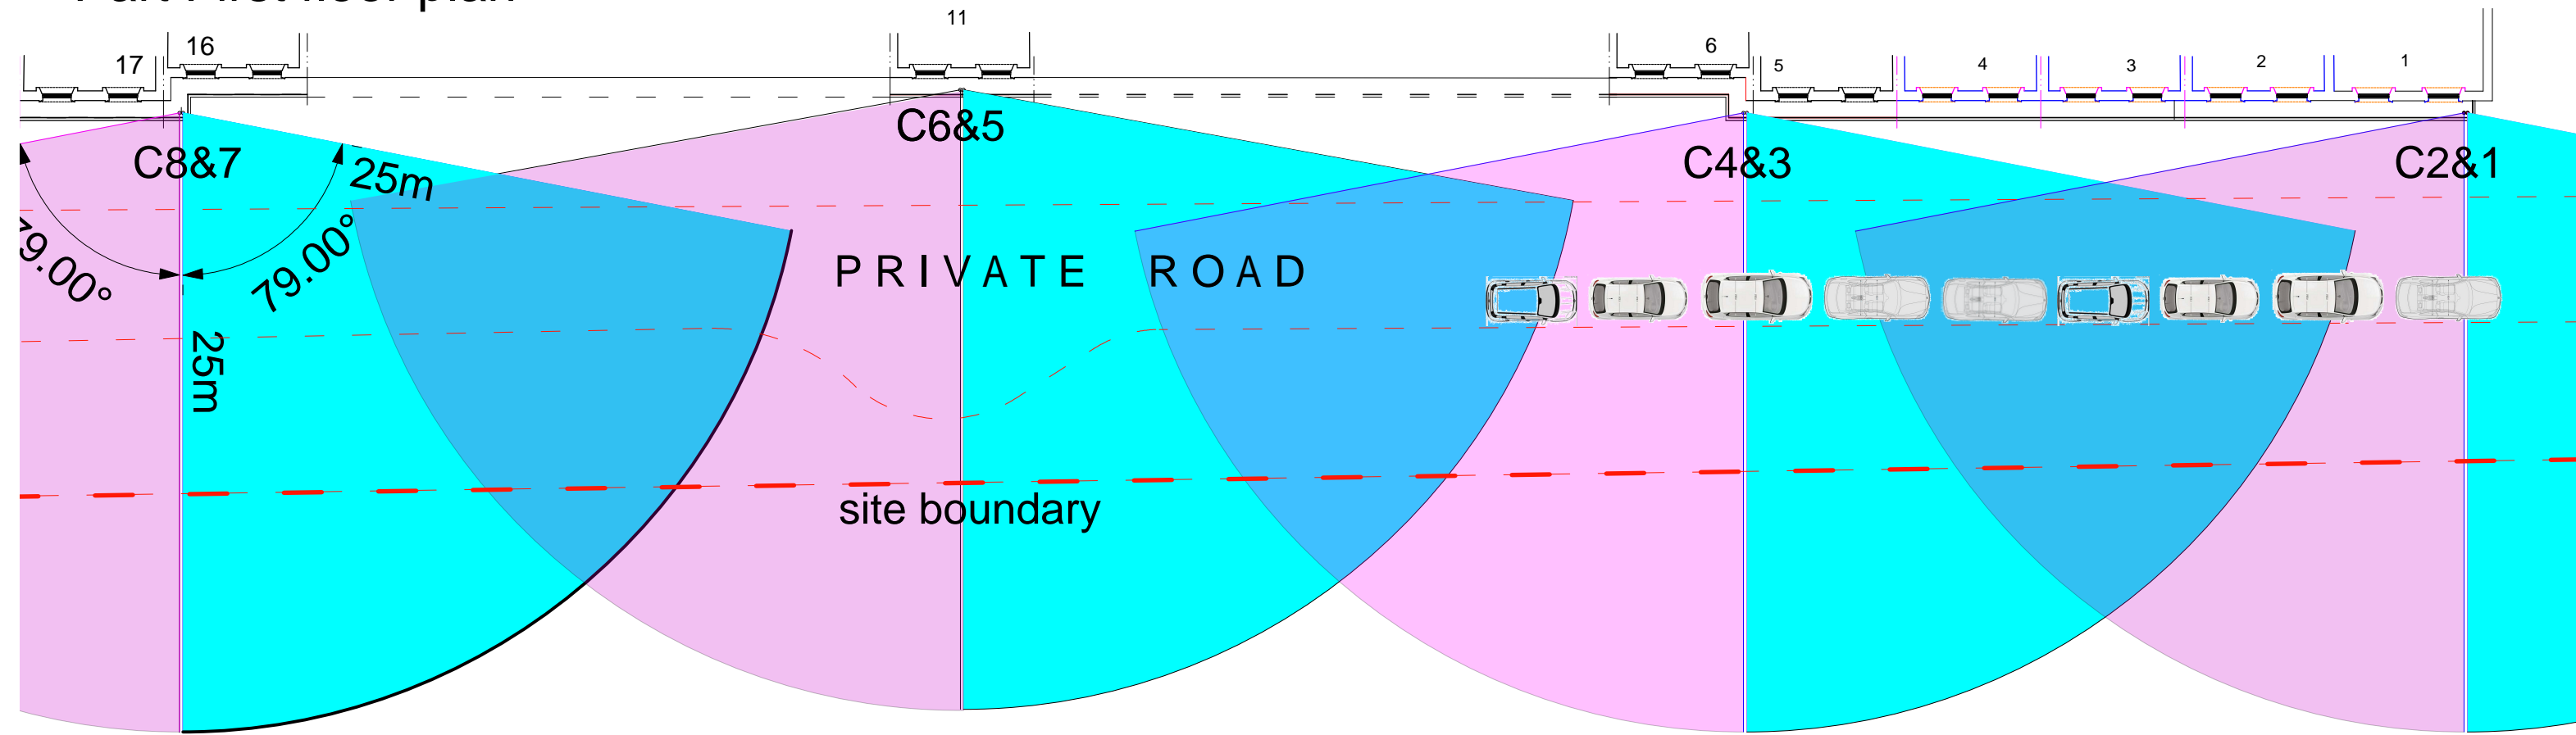

Part Ground floor plan

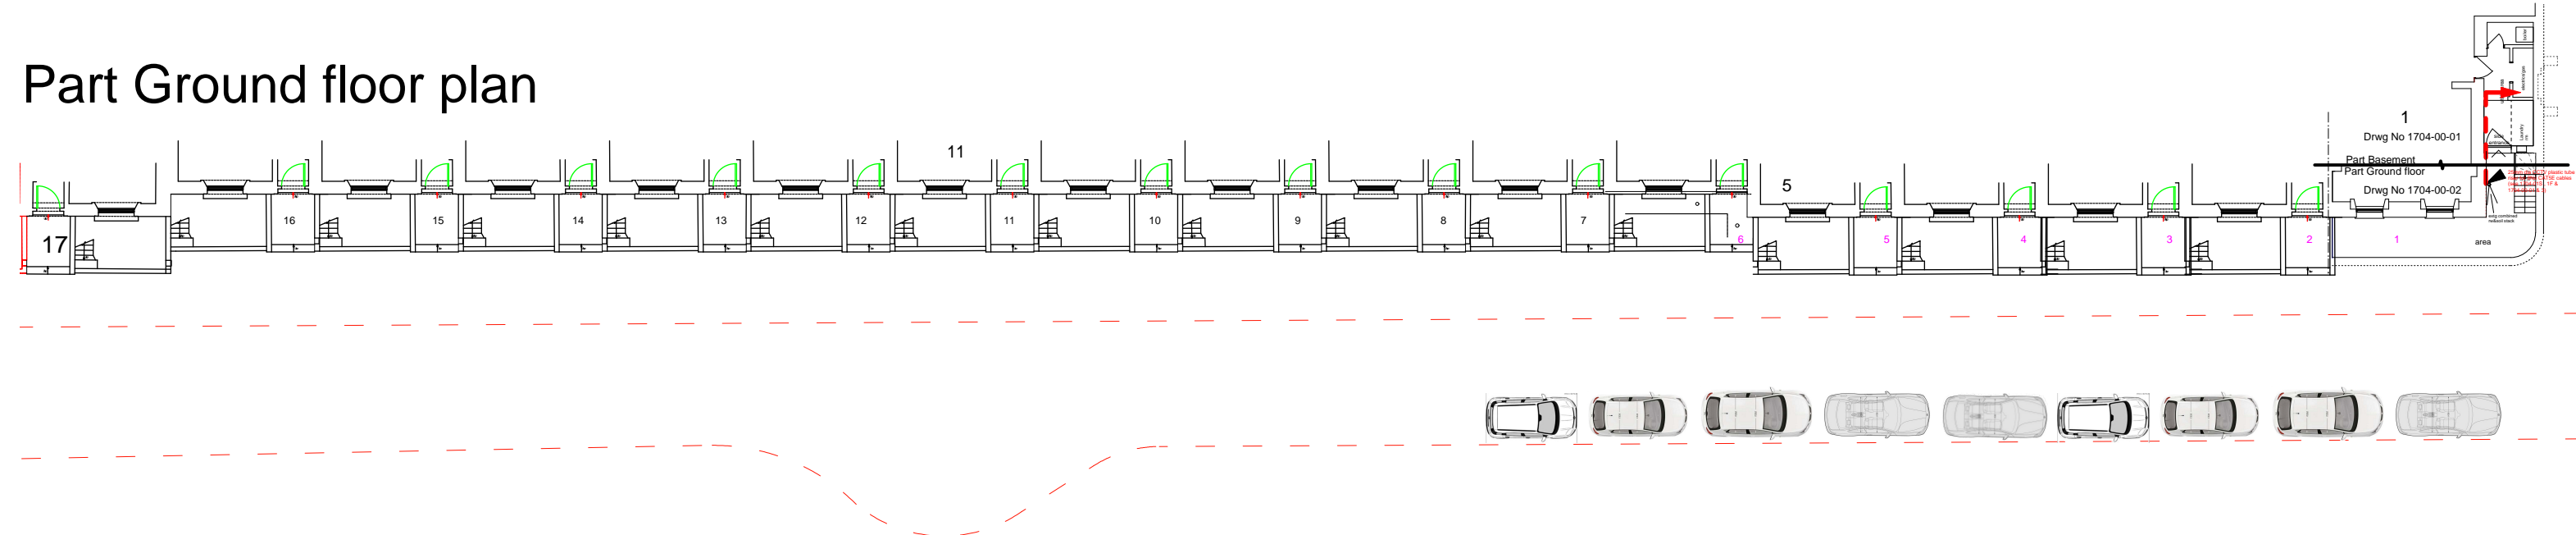

**CCTV CAMERAS UNDER FIRST FLOOR BALCONY
1-17 REGENT'S PARK TERRACE NW1**

Scale 1: 250 @ A3
drwg No 1704 - C - 02