




England's Lane
EXISTING PLAN

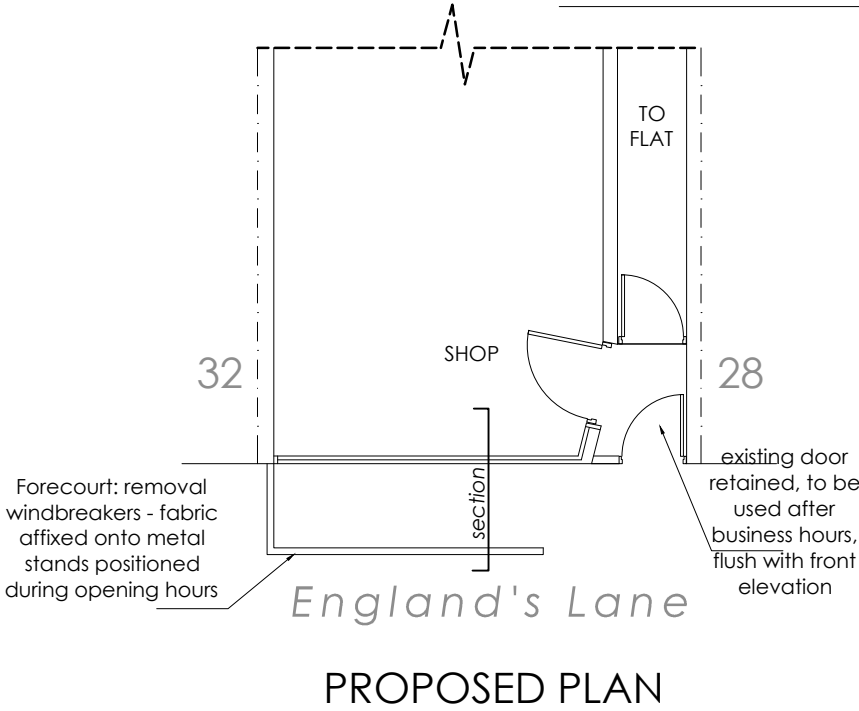


England's Lane
PROPOSED PLAN

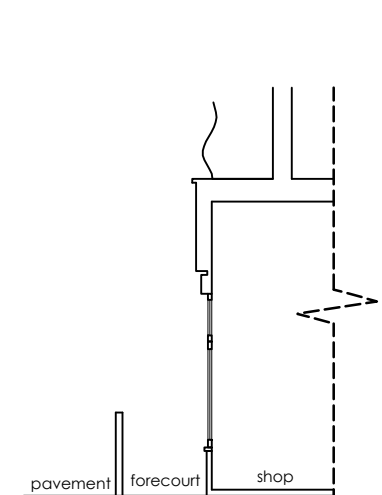


EXISTING SECTION

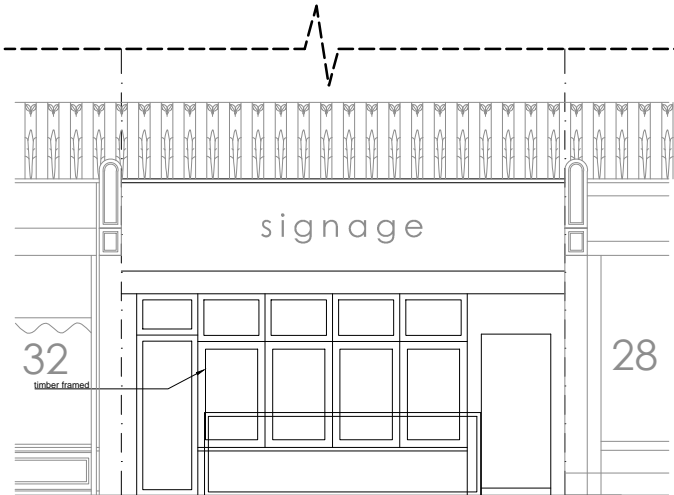


EXISTING FRONT ELEVATION
SCALE 1:100

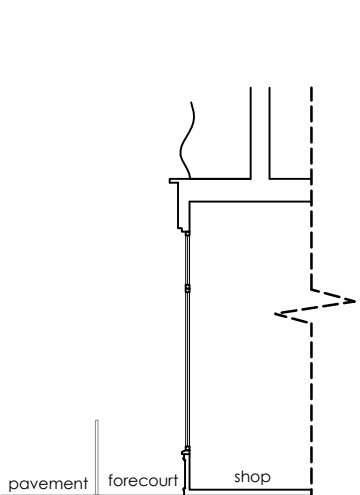

PROPOSED SECTION

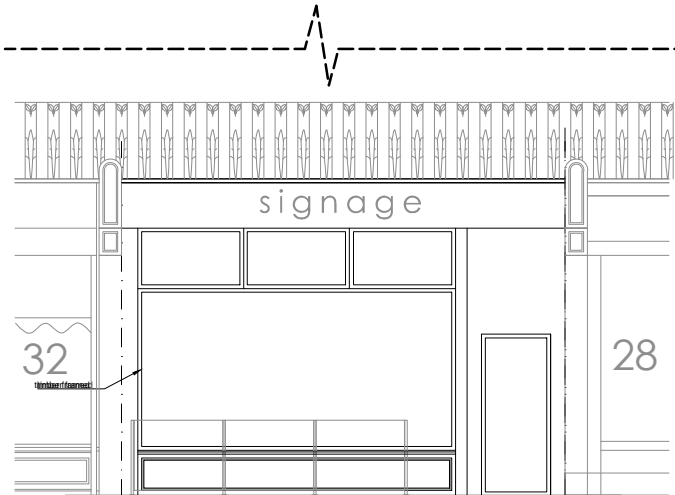

PROPOSED FRONT ELEVATION
SCALE 1:100

 

30 ENGLAND'S LANE London, NW3 4UE			
CLIENT		c/o Agent	
EXISTING & PROPOSED SHOP FRONT			
SCALE	1: 100 (A3)	DATE	28.04.2017
DWG NO	P.01	REVISION	B