


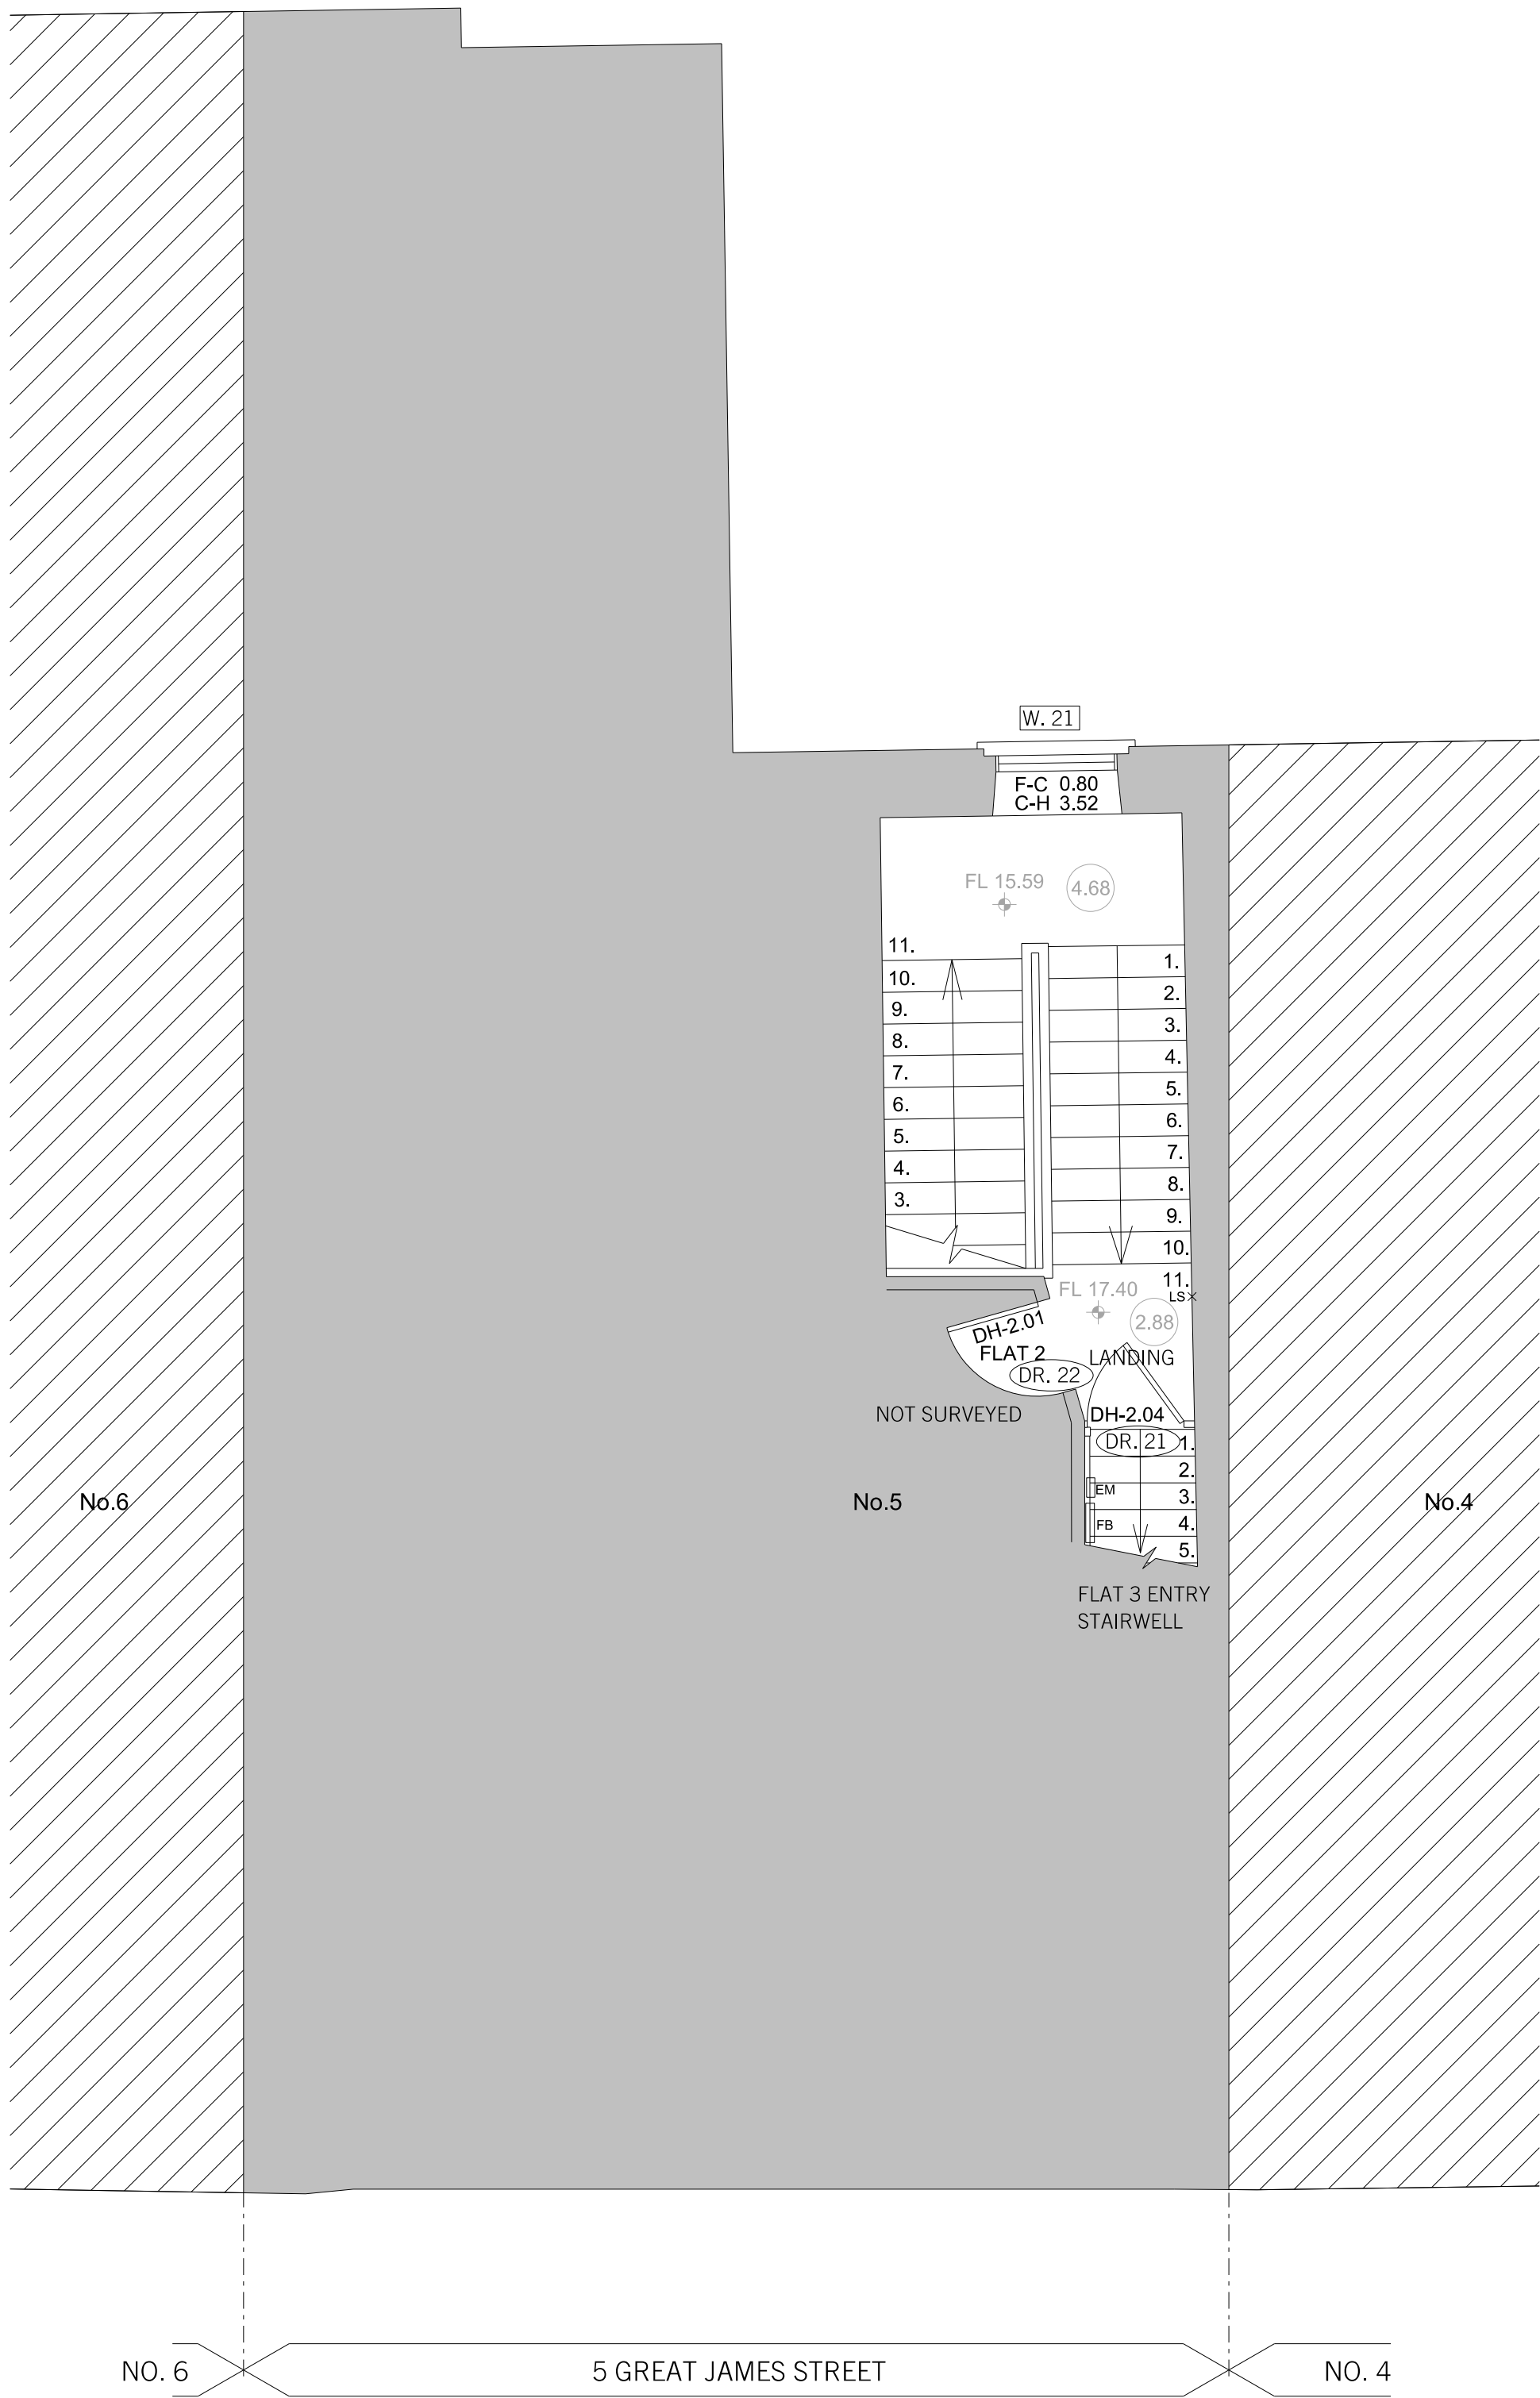


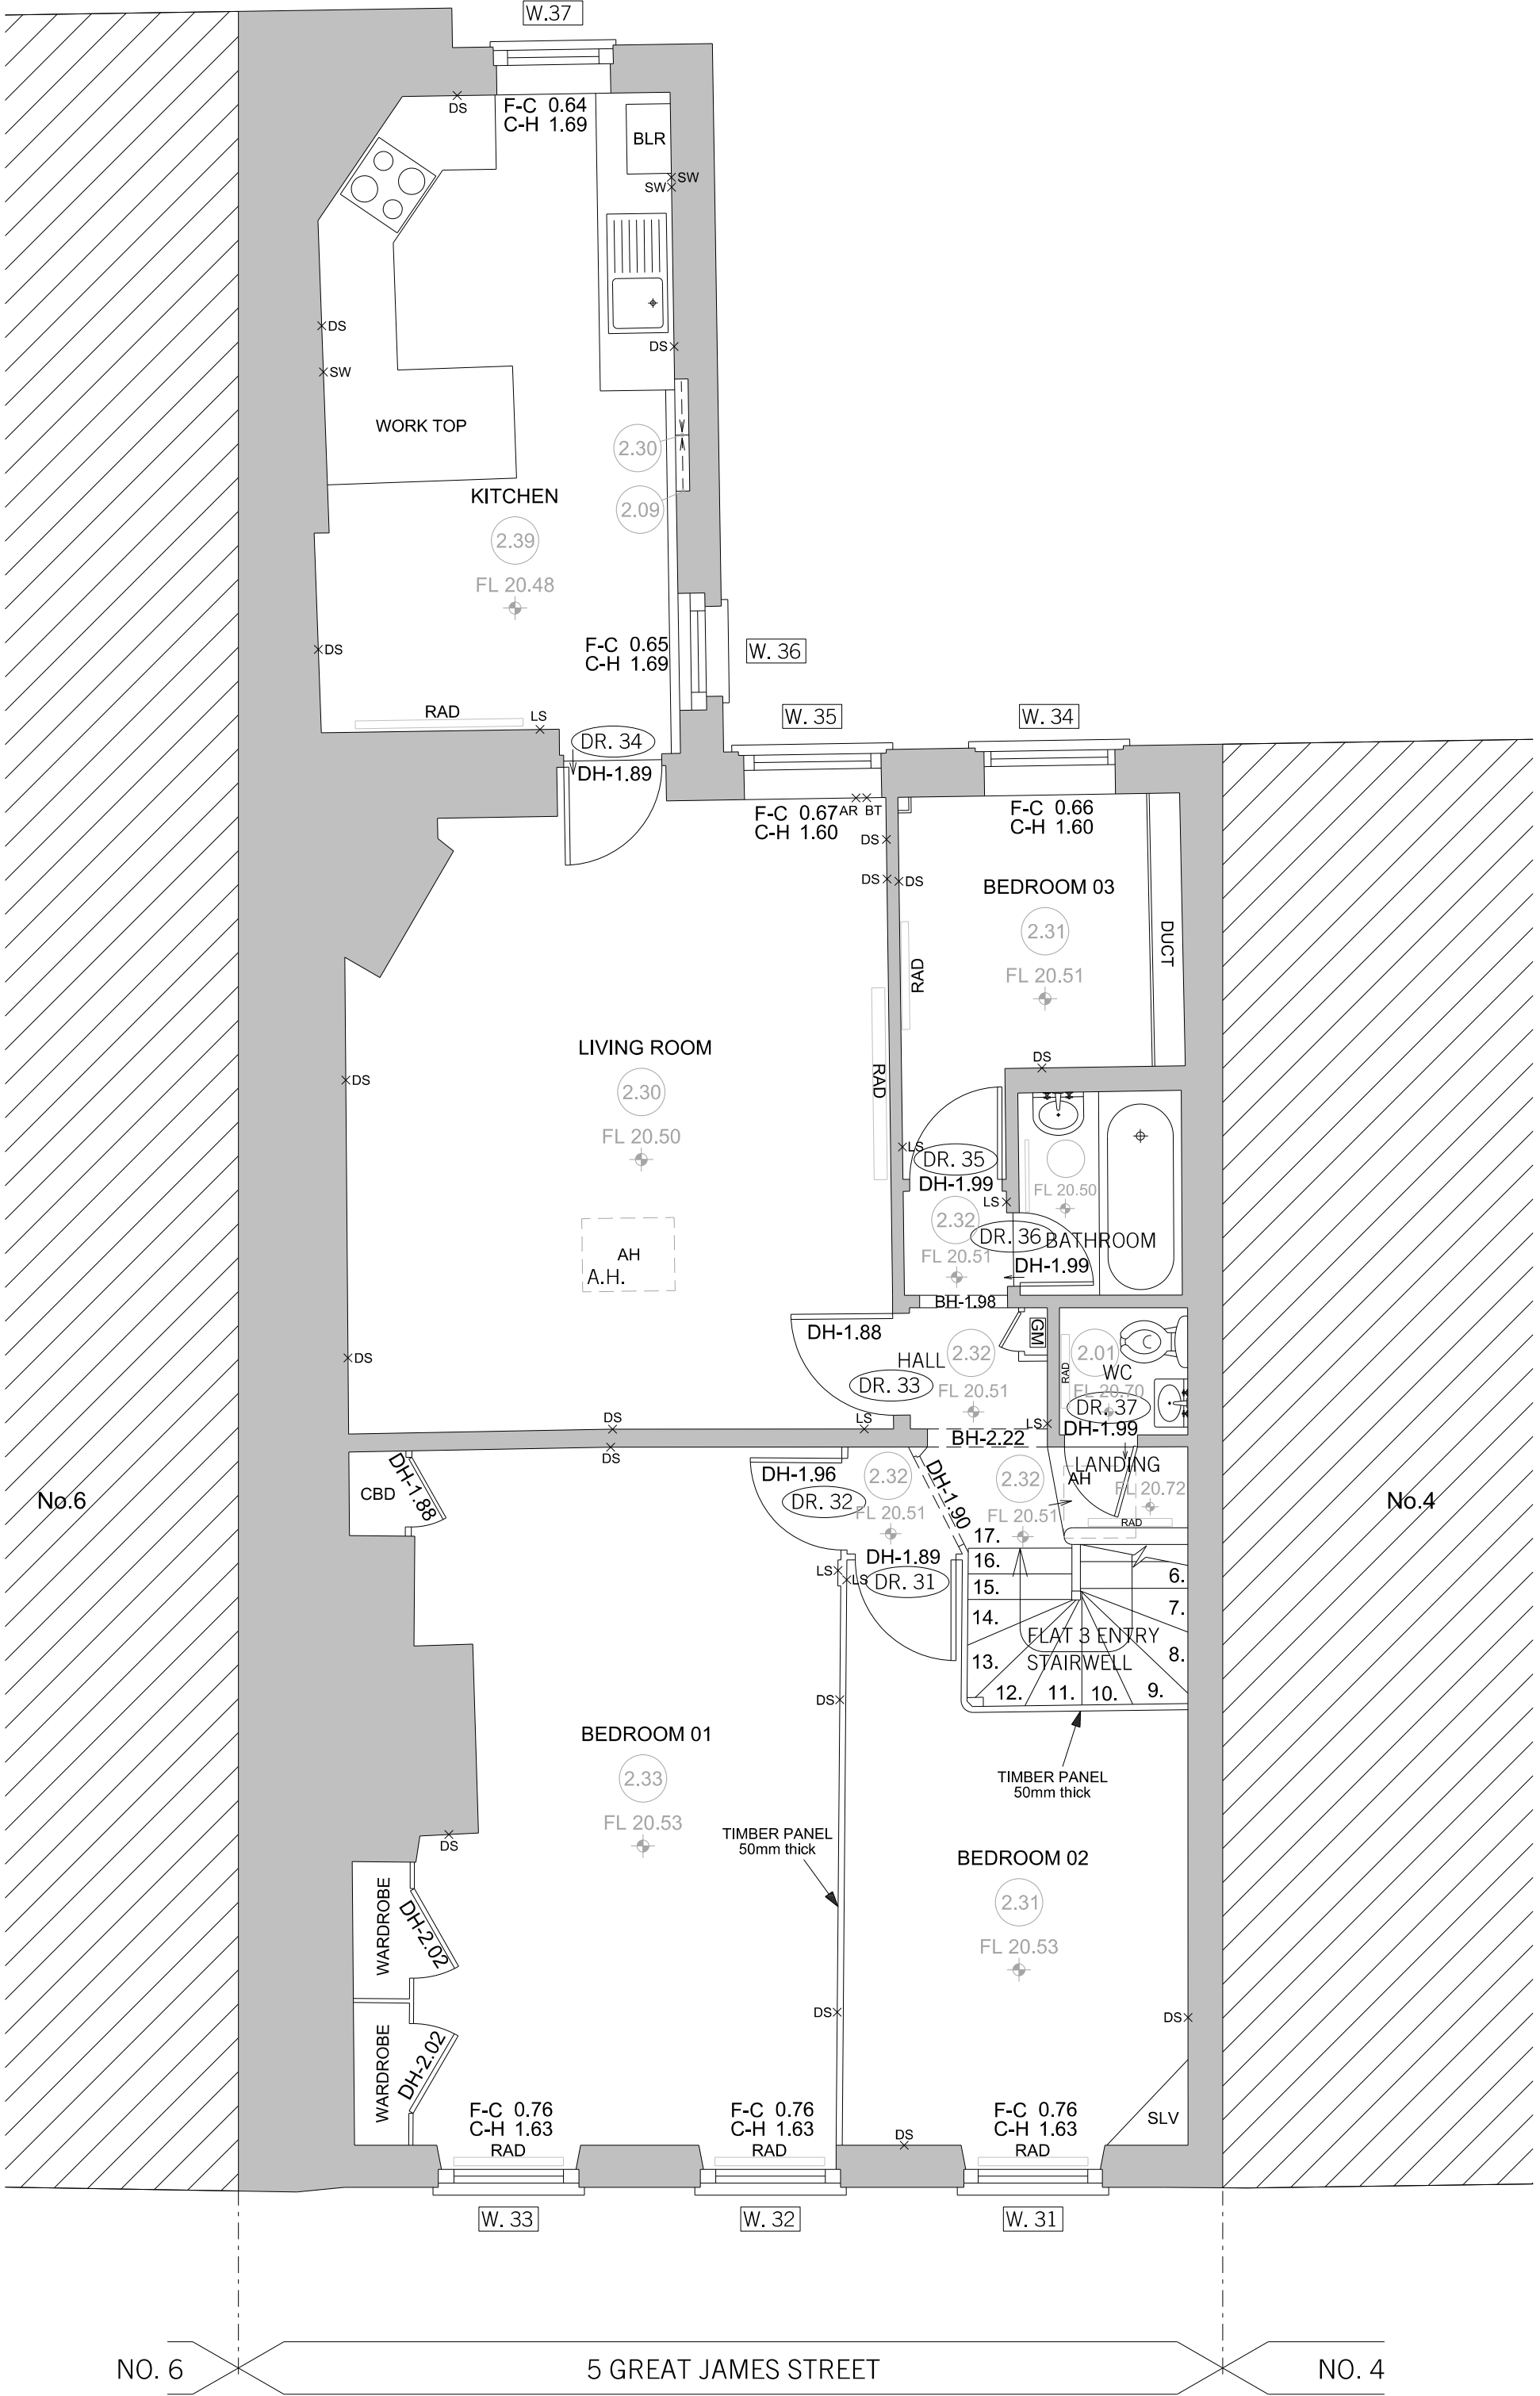

01: EXISTING SECOND FLOOR PLAN
SCALE 1:50

 

02: EXISTING THIRD FLOOR PLAN
SCALE 1:50

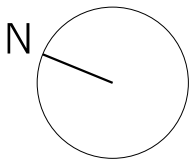

- KEY
- EXISTING CEILING HEIGHT
 - ✦ EXISTING FLOOR LEVEL

A	17.08.17	AMENDMENTS FOR HISTORIC ENGLAND	AT
REV.	DATE	REASON FOR ISSUE	CHK. BY

NOTE:
- USE FIGURED DIMENSIONS ONLY.
- ALL DIMENSIONS TO BE CHECKED ON-SITE.
- ANY DISCREPANCIES BETWEEN CONSULTANT DRAWINGS TO BE REPORTED TO THE ARCHITECT BEFORE ANY WORK COMMENCES.
- MATTHEW SPRINGETT ASSOCIATES ©

MSA
MATTHEW SPRINGETT ASSOCIATES Ltd.
70 HATTON GARDEN
LONDON EC1N 8JT
T+44 (0)20 7692 5950
F+44 (0)20 7692 5951

CLIENT
HATTON GARDEN PROPERTIES LTD.

PROJECT
THIRD FLOOR FLAT
5 GREAT JAMES STREET

TITLE
GENERAL ARRANGEMENT:
EXISTING SECOND + THIRD
FLOOR PLANS

DATE	JOB NO.	DRAWN BY	PURPOSE
03.07.17	177	KS	PL.
SCALE @ A1	NUMBER	REV.	
1:50	177-201	A	