




01: GROUND FLOOR PLAN
SCALE 1:100

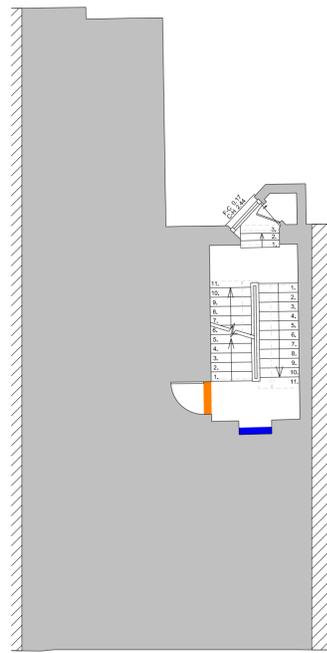


01: FIRST FLOOR PLAN
SCALE 1:100

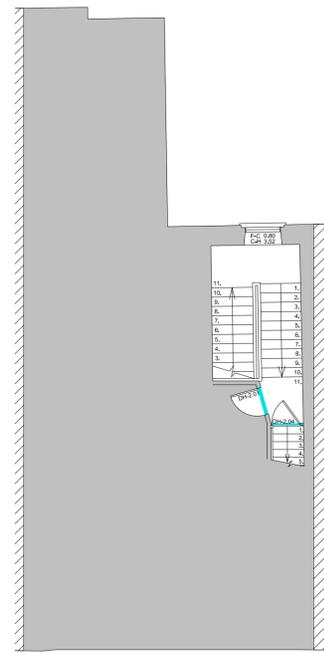


02: SECOND FLOOR PLAN
SCALE 1:100

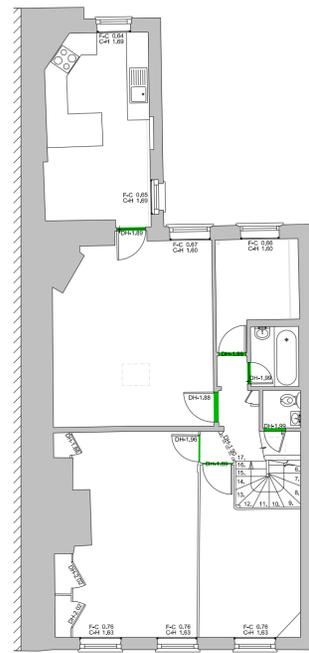


03: THIRD FLOOR PLAN
SCALE 1:100

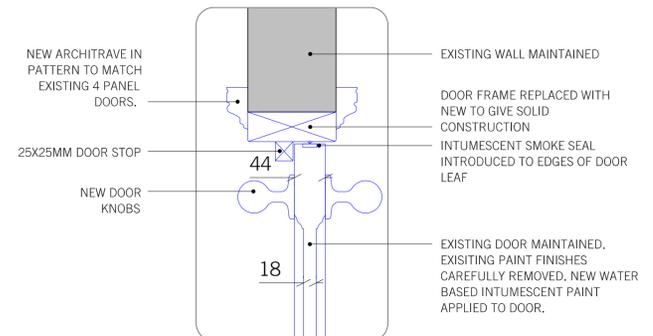

07: DETAIL
SCALE 1:5

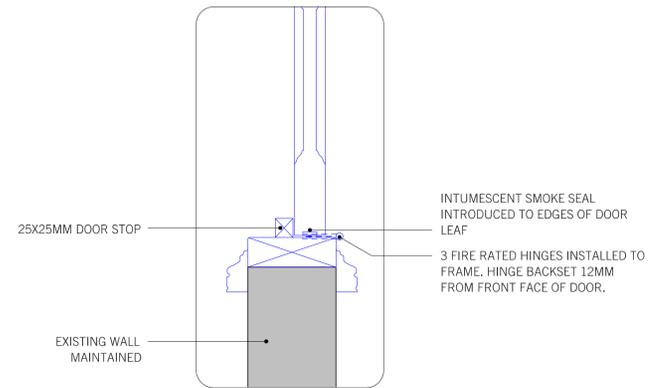

08: DETAIL
SCALE 1:5

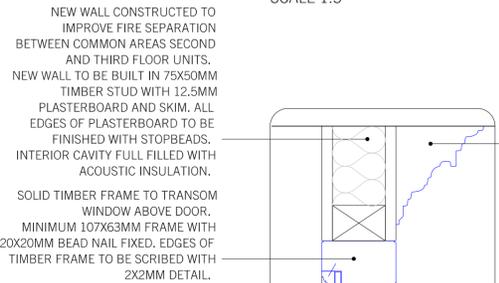

09: DETAIL
SCALE 1:5


NEW WALL CONSTRUCTED TO IMPROVE FIRE SEPARATION BETWEEN COMMON AREAS SECOND AND THIRD FLOOR UNITS. NEW WALL TO BE BUILT IN 75X50MM TIMBER STUD WITH 12.5MM PLASTERBOARD AND SKIM. ALL EDGES OF PLASTERBOARD TO BE FINISHED WITH STOPBEADS. INTERIOR CAVITY FULL FILLED WITH ACOUSTIC INSULATION.

SOLID TIMBER FRAME TO TRANSOM WINDOW ABOVE DOOR. MINIMUM 107X63MM FRAME WITH 20X20MM BEAD NAIL FIXED. EDGES OF TIMBER FRAME TO BE SCRIBED WITH 2X2MM DETAIL.

6MM TOUGHENED LAMINATED FIRE RESISTANT GLASS FOR INTEGRITY AND INSULATION MADE AS SINGLE PANE.

SURFACE ADHERED GLAZING BARS TO MATCH PROFILE OF EXISTING OVAL WINDOW.

EXISTING NON-ORIGINAL CORNICE ABOVE EXISTING DOORS REMOVED AND REPLACED WITH NEW REPLICA CORNICE TO MATCH THE ORIGINAL EXISTING CORNICE ADJACENT ABOVE THE WOOD PANEL WALLS

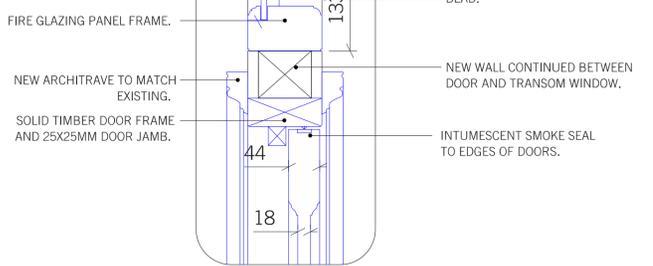

10: DETAIL
SCALE 1:5

KEY



DOOR SCHEDULE:

- TYPE 1 : DR.02, DR.12
- TYPE 2 : DR.11
- TYPE 3 : DR.03, DR.04, DR.05, DR.31, DR.32, DR.33, DR.34, DR.35, DR.36, DR.37
- TYPE 4 : DR.21, DR.22
- ALL ENTRY DOORS FD30
- ALL INTERNAL APARTMENT DOORS FD20

NOTE:

ALL REPLICA ADAPTED DOORS CONSTRUCTED IN SOLID TIMBER AS PANEL DOOR AND PAINTED

REV.	DATE	REASON FOR ISSUE	CHK. BY

NOTE:
- USE FIGURED DIMENSIONS ONLY.
- ALL DIMENSIONS TO BE CHECKED ON-SITE.
- ANY DISCREPANCIES BETWEEN CONSULTANT DRAWINGS TO BE REPORTED TO THE ARCHITECT BEFORE ANY WORK COMMENCES.
- MATTHEW SPRINGETT ASSOCIATES ©

MSA


MATTHEW SPRINGETT ASSOCIATES Ltd.
70 HATTON GARDEN
LONDON EC1N 8JT
T+44 (0)20 7692 5950
F+44 (0)20 7692 5951

CLIENT
HATTON GARDEN PROPERTIES LTD.


PROJECT
5 GREAT JAMES STREET

TITLE
PROPOSED INTERNAL DOOR TYPES SHEET 2 OF 2


DATE	JOB NO.	DRAWN BY	PURPOSE
XX.08.17	1177	KS	P
SCALE @ A1	NUMBER		REV.
-	177-706		-

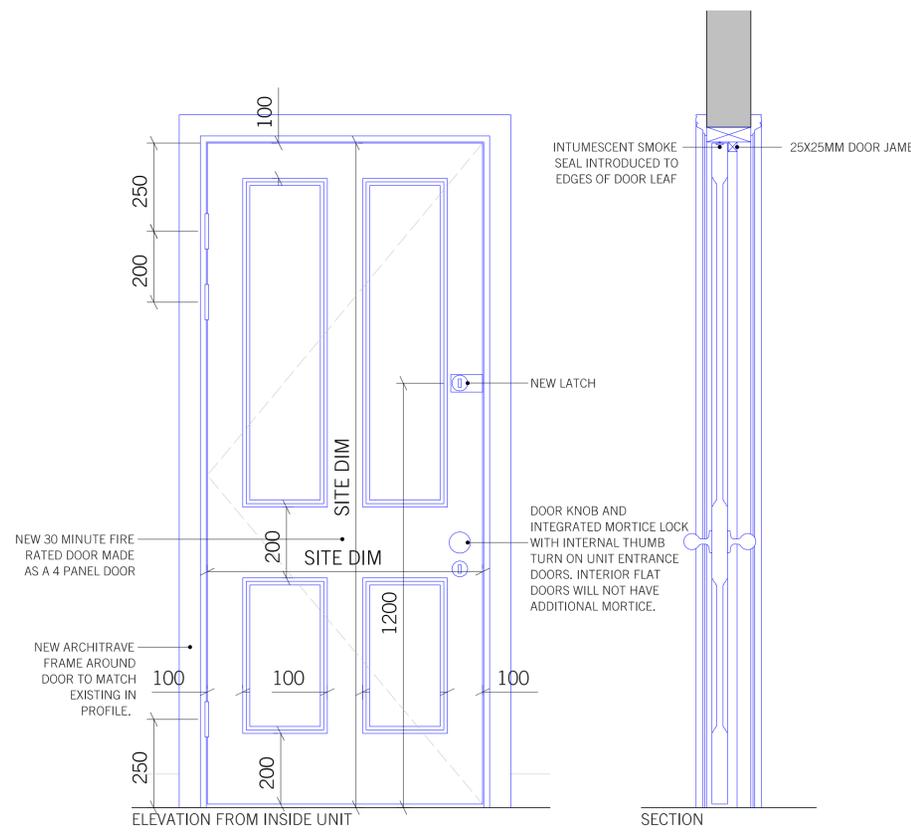

05: TYPE 3 - STANDARD 4 PANEL REPLICA DOOR
SCALE 1:10

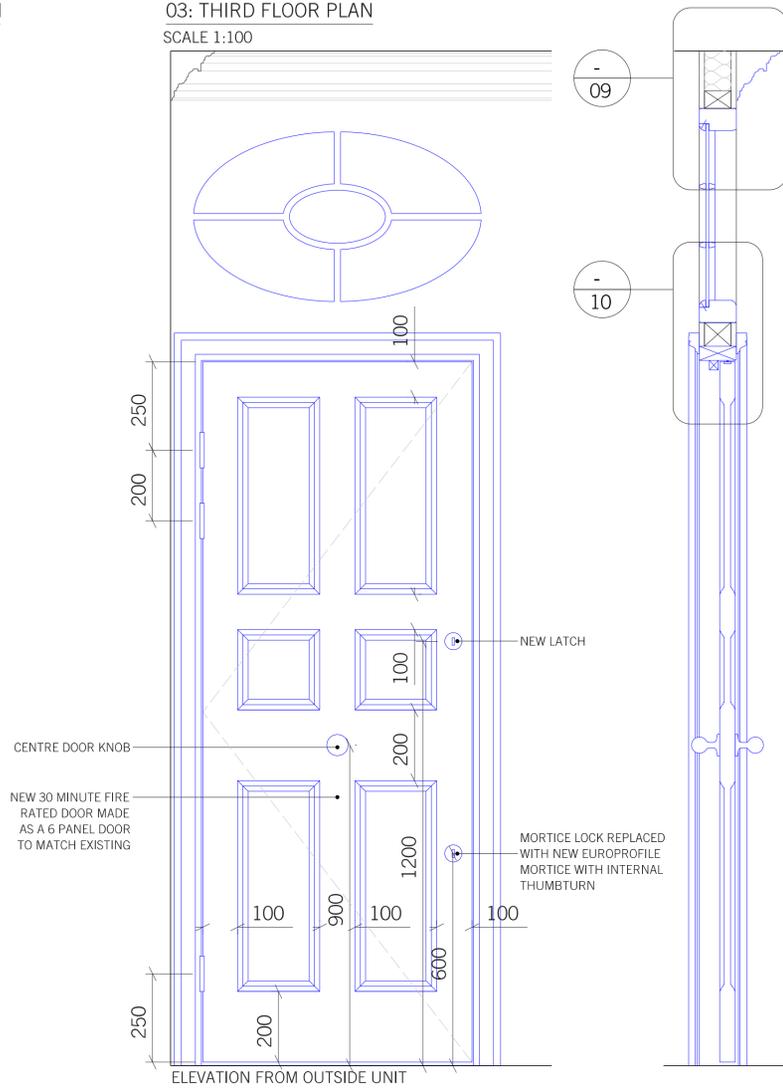

06: TYPE 4 - STANDARD 6 PANEL REPLICA DOOR
SCALE 1:10

 

PLAN