



DRAWING NOTES:
 All dimensions to be checked on site prior to commencement of any work, and/or preparation of any shop drawings.
 Sizes of and dimensions to any structural elements are indicative only. See structural engineer's drawings for actual sizes and dimensions.
 Sizes of and dimensions to any service elements are indicative only. See service engineer's drawings for actual sizes and dimensions.
 This drawing to be read in conjunction with all other Architects drawings, specifications and other Consultants' information. All proprietary systems shown on the drawing are to be installed strictly in accordance with the Manufacturers/Suppliers recommended details.
 Any discrepancies between information shown on this drawing and any other contract information or manufacturers/suppliers recommendations is to be brought to the attention of the Architect.
DO NOT SCALE FROM THIS DRAWING.

DRAWING NOTES:


DRAWING NOTES:
 All dimensions to be checked on site prior to commencement of any work, and/or preparation of any shop drawings.
 Sizes of and dimensions to any structural elements are indicative only. See structural engineer's drawings for actual sizes and dimensions.
 Sizes of and dimensions to any service elements are indicative only. See service engineer's drawings for actual sizes and dimensions.
 This drawing to be read in conjunction with all other Architects drawings, specifications and other Consultants' information. All proprietary systems shown on the drawing are to be installed strictly in accordance with the Manufacturers/Suppliers recommended details.
 Any discrepancies between information shown on this drawing and any other contract information or manufacturers/suppliers recommendations is to be brought to the attention of the Architect.
DO NOT SCALE FROM THIS DRAWING.

DRAWING NOTES:

PL	Issued for Planning	14.07.2017
STATUS	REVISION	DATE

DRAWING		EXISTING LAYOUT	
SCALE	1:100 @ A1	DRAWING FILE REF	10144-EX-Floor Plans
DATE	JUL 2017	DRAWN BY	BGY
DWG No.	1014-EX-A-00	REVISION	-
DRAWING STATUS		PLANNING	

PROJECT		CLIENT	
Workshop A, Fortress Grove		Fortress 2016 Ltd	
Buckley Gray Yeoman Studio 4.04 The Raab Building 56 Shoreditch High Street London E1 6DJ T: 020 7033 9913 F: 020 7033 9914			

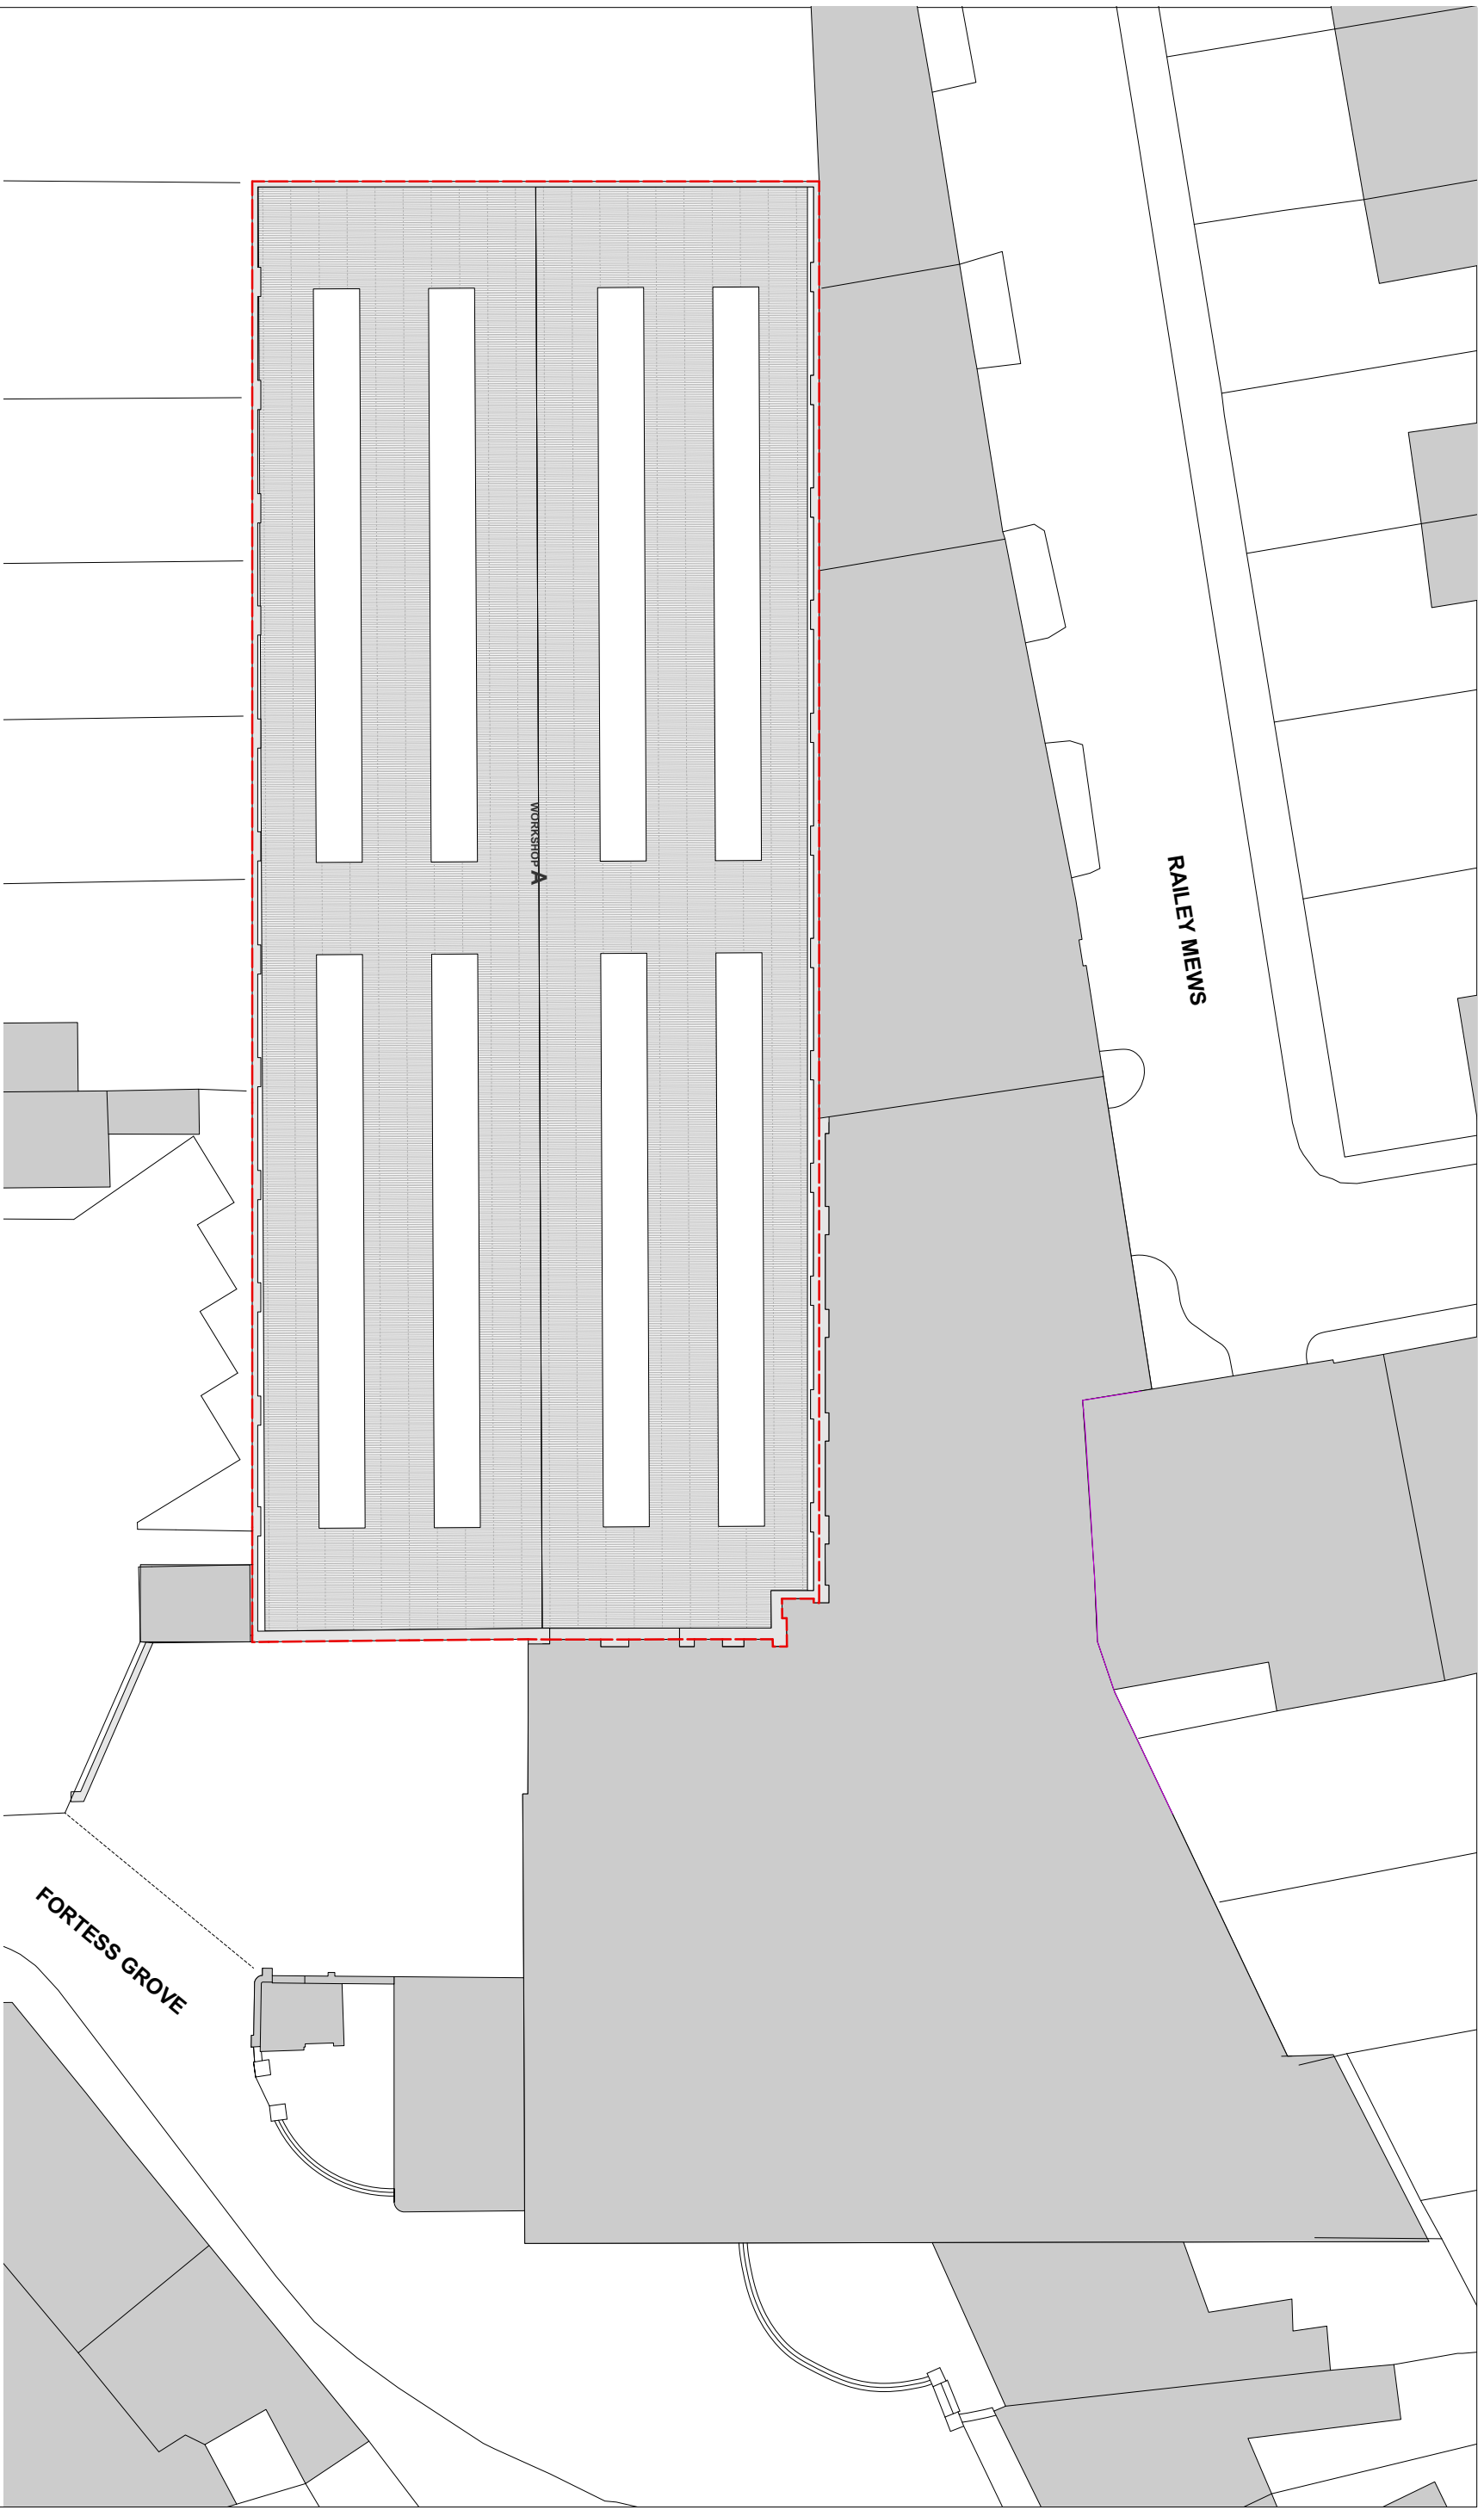

DRAWING NOTES:

All dimensions to be checked on site prior to commencement of any work, and/or preparation of any shop drawings. Sizes of and dimensions to any structural elements are indicative only. See structural engineer's drawings for actual sizes and dimensions.

Sizes of and dimensions to any service elements are indicative only. See service engineer's drawings for actual sizes and dimensions.

This drawing to be read in conjunction with all other Architects drawings, specifications and other Consultants' information. All proprietary systems shown on the drawing are to be installed strictly in accordance with the Manufacturers/Suppliers recommended details. Any discrepancies between information shown on this drawing and any other contract information or manufacturers/suppliers recommendations is to be brought to the attention of the Architect. **DO NOT SCALE FROM THIS DRAWING.**


DRAWING NOTES:

All dimensions to be checked on site prior to commencement of any work, and/or preparation of any shop drawings. Sizes of and dimensions to any structural elements are indicative only. See structural engineer's drawings for actual sizes and dimensions.

Sizes of and dimensions to any service elements are indicative only. See service engineer's drawings for actual sizes and dimensions.

This drawing to be read in conjunction with all other Architects drawings, specifications and other Consultants' information. All proprietary systems shown on the drawing are to be installed strictly in accordance with the Manufacturers/Suppliers recommended details. Any discrepancies between information shown on this drawing and any other contract information or manufacturers/suppliers recommendations is to be brought to the attention of the Architect. **DO NOT SCALE FROM THIS DRAWING.**

PL	Issued for Planning	14.07.2017	DRAWING STATUS EXISTING LAYOUT Roof Plan SCALE 1:100 @ A1 DATE Jul 2017 DWG No. 1014-EX-A-RF REVISION - CLIENT Fortess 2016 Ltd	
STATUS/REVISION	DATE	DRAWING STATUS PLANNING <small>Information contained on this drawing is the sole copyright of Buckley Gray Yeoman Limited and shall not be reproduced without the written permission of Buckley Gray Yeoman Limited.</small>		
PROJECT		Buckley Gray Yeoman Studio 4.04 The Raab Building 56 Shoreditch High Street London E1 6JJ T: 020 7053 9913 F: 020 7053 9914		

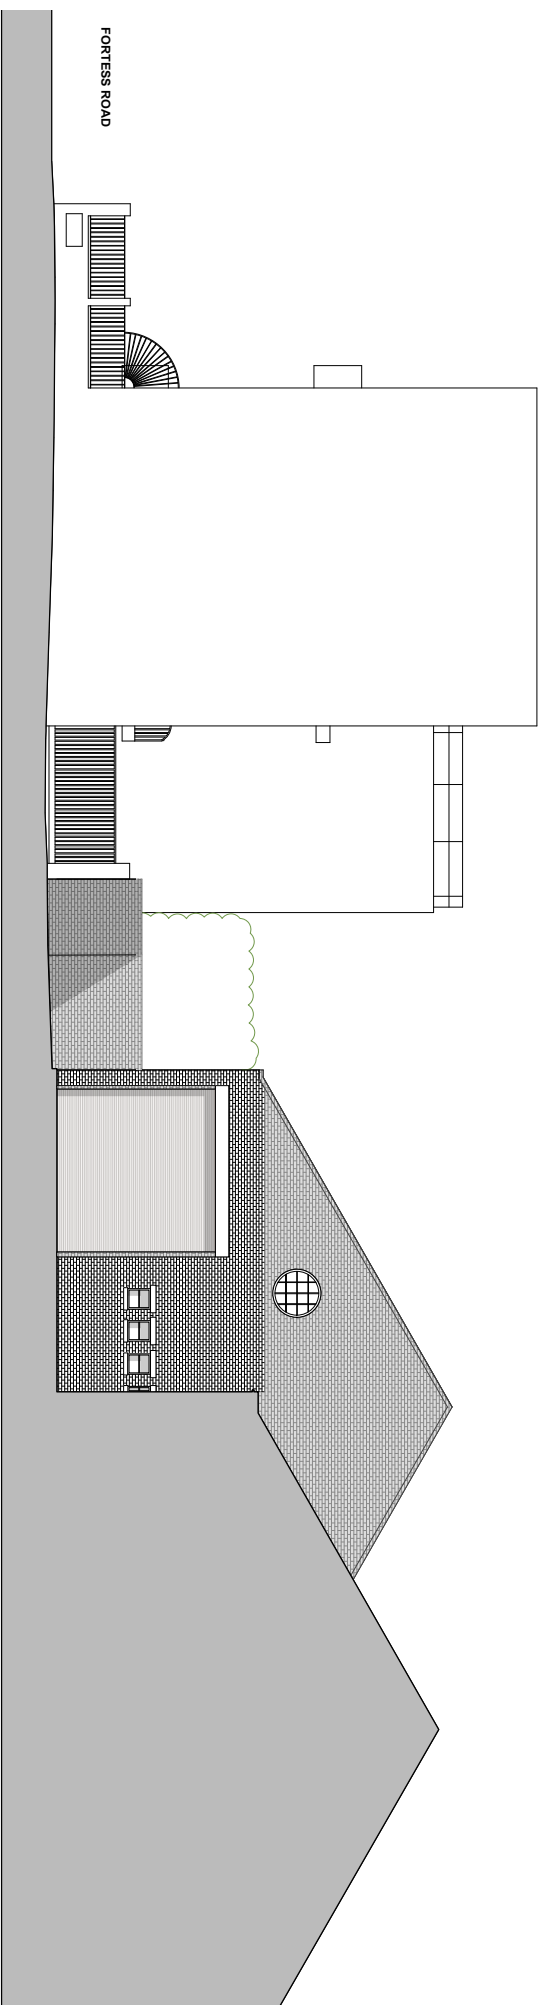

DRAWING NOTES:


All dimensions to be checked on site prior to commencement of any work, and/or preparation of any shop drawings. Sizes of and dimensions to any structural elements are indicative only. See structural engineer's drawings for actual sizes and dimensions. Sizes of and dimensions to any service elements are indicative only. See service engineer's drawings for actual sizes and dimensions. This drawing to be read in conjunction with all other Architects drawings, specifications and other Consultants' information. All proprietary systems shown on the drawing are to be installed strictly in accordance with the Manufacturers/Suppliers recommended details. Any discrepancies between information shown on this drawing and any other contract information or manufacturers/suppliers recommendations is to be brought to the attention of the Architect. **DO NOT SCALE FROM THIS DRAWING.**

DRAWING NOTES:

PL Issued by Planning
 STATUS/REVISION
 DATE 14.07.2017

PL	Issued by Planning	14.07.2017
STATUS/REVISION		DATE

DRAWING		EXISTING SOUTH ELEVATION		Buckley Gray Yeoman	
		(Fortess Grove - South)		Studio 4.04 The Tea Building 56 Shoreditch High Street London E1 6JJ T: 020 7033 9913 F: 020 7033 9914	
SCALE	1:100 @ A1	DRAWING FILE REF	10144PRE-Elevations	REVISION	-
DATE	JUL 2017	DRAWN BY	BGY	CLIENT	Fortess 2016 Ltd
DWG No.	1014-EX-A-14	PROJECT	Workshop A, Fortess Grove		
DRAWING STATUS PLANNING					
<small>Information contained on this drawing is the sole copyright of Buckley Gray Yeoman and is to be used only for the purposes intended by the client.</small>					

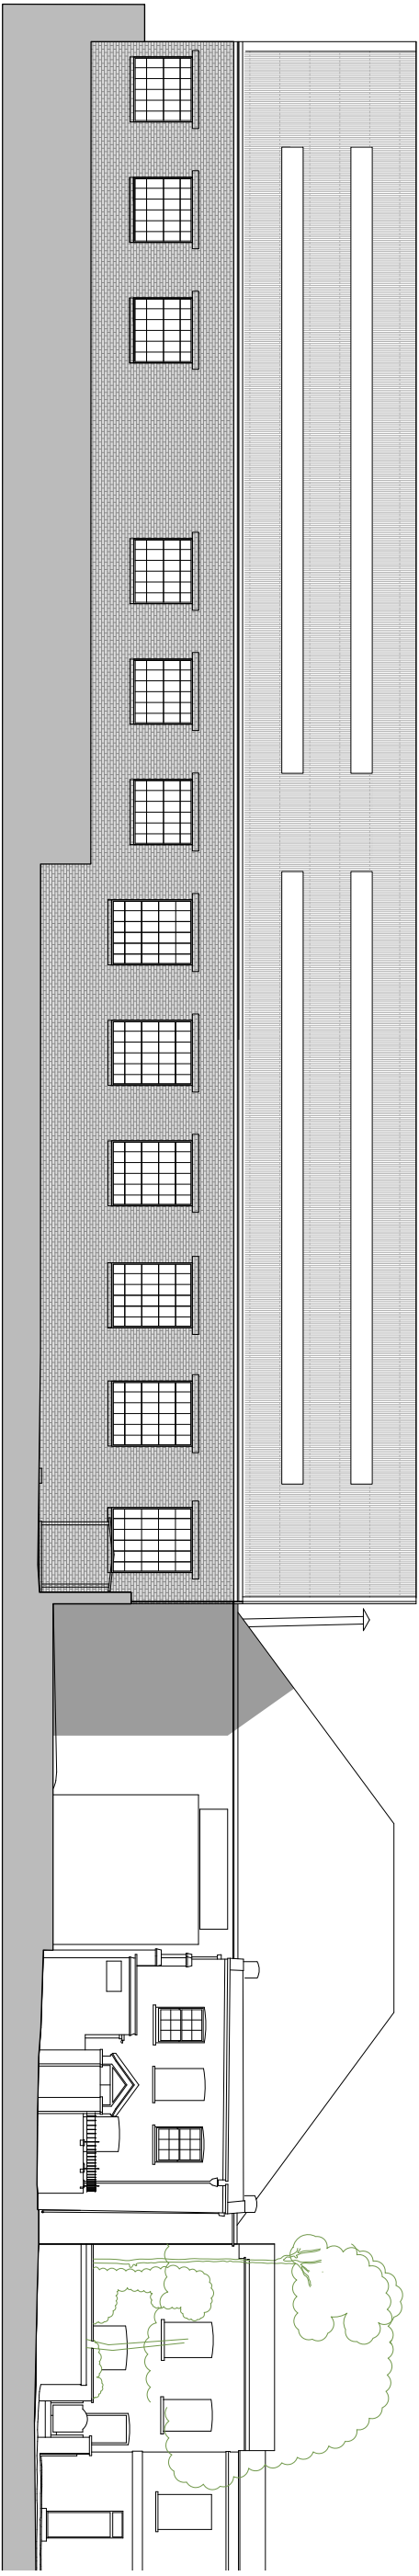

DRAWING NOTES:

All dimensions to be checked on site prior to commencement of any work, and/or preparation of any shop drawings. Sizes of and dimensions to any structural elements are indicative only. See structural engineer's drawings for actual sizes and dimensions.
 Sizes of and dimensions to any service elements are indicative only. See service engineer's drawings for actual sizes and dimensions.
 This drawing to be read in conjunction with all other Architects drawings, specifications and other Consultants' information. All proprietary systems shown on the drawing are to be installed strictly in accordance with the Manufacturers/Suppliers recommended details.
 Any discrepancies between information shown on this drawing and any other contract information or manufacturers/suppliers recommendations is to be brought to the attention of the Architect.
DO NOT SCALE FROM THIS DRAWING.


DRAWING NOTES:

PL Issued by Planning
 STATUS/REVISION
 DATE 14.07.2017

PL	Issued by Planning	14.07.2017
STATUS/REVISION		DATE

DRAWING		EXISTING WEST ELEVATION	
(Fortess Grove - West)			
SCALE	1:100 @ A1	DRAWING FILE REF	10144PRE-Elevations
DATE	JUL 2017	DRAWN BY	BGY
DWG No.	1014-EX-A-15	REVISION	-
DRAWING STATUS		PLANNING	

PROJECT		Workshop A, Fortess Grove	
CLIENT		Fortess 2016 Ltd	
		Buckley Gray Yeoman Studio 4.04 The Tea Building 56 Shoreditch High Street London E1 6JJ T: 020 7033 9913 F: 020 7033 9914	

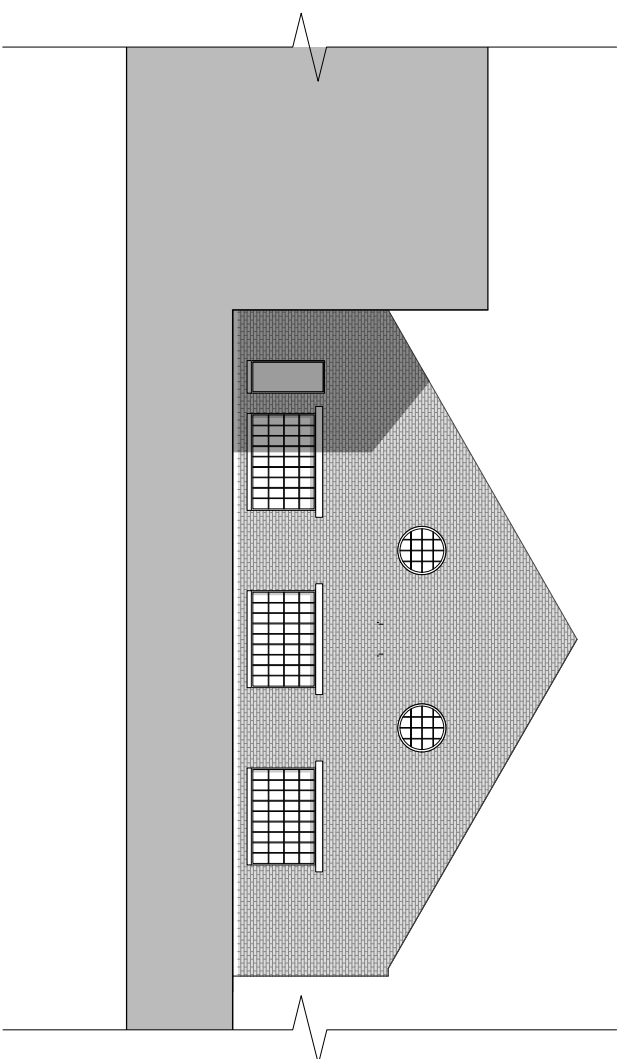

DRAWING NOTES:


All dimensions to be checked on site prior to commencement of any work, and/or preparation of any shop drawings. Sizes of and dimensions to any structural elements are indicative only. See structural engineer's drawings for actual sizes and dimensions.
 Sizes of and dimensions to any service elements are indicative only. See service engineer's drawings for actual sizes and dimensions.
 This drawing to be read in conjunction with all other Architects drawings, specifications and other Consultants' information. All proprietary systems shown on the drawing are to be installed strictly in accordance with the Manufacturers/Suppliers recommended details.
 Any discrepancies between information shown on this drawing and any other contract information or manufacturers/suppliers recommendations is to be brought to the attention of the Architect.
DO NOT SCALE FROM THIS DRAWING.

DRAWING NOTES:

PL Issued by Planning
 STATUS/REVISION
 DATE 14.07.2017

PL	Issued by Planning	14.07.2017
STATUS/REVISION		
DATE		


DRAWING STATUS		EXISTING NORTH ELEVATION		DRAWING STATUS		PLANNING		PROJECT	
SCALE	1:100 @ A1	DRAWING FILE REF	10144PRE-Elevations	DWG No.	1014-EX-A-16	REVISION	-	CLIENT	Fortress 2016 Ltd
DATE	Jul 2017	DRAWN BY	BGY	Buckley Gray Yeoman Studio 4.04 The Tea Building 56 Shoreditch High Street London E1 6JJ T: 020 7033 9913 F: 020 7033 9914		Workshop A, Fortress Grove			
<small>Information contained on this drawing is the sole copyright of Buckley Gray Yeoman and is to be used solely for the purposes stated on the drawing. Any other use is strictly prohibited.</small>									

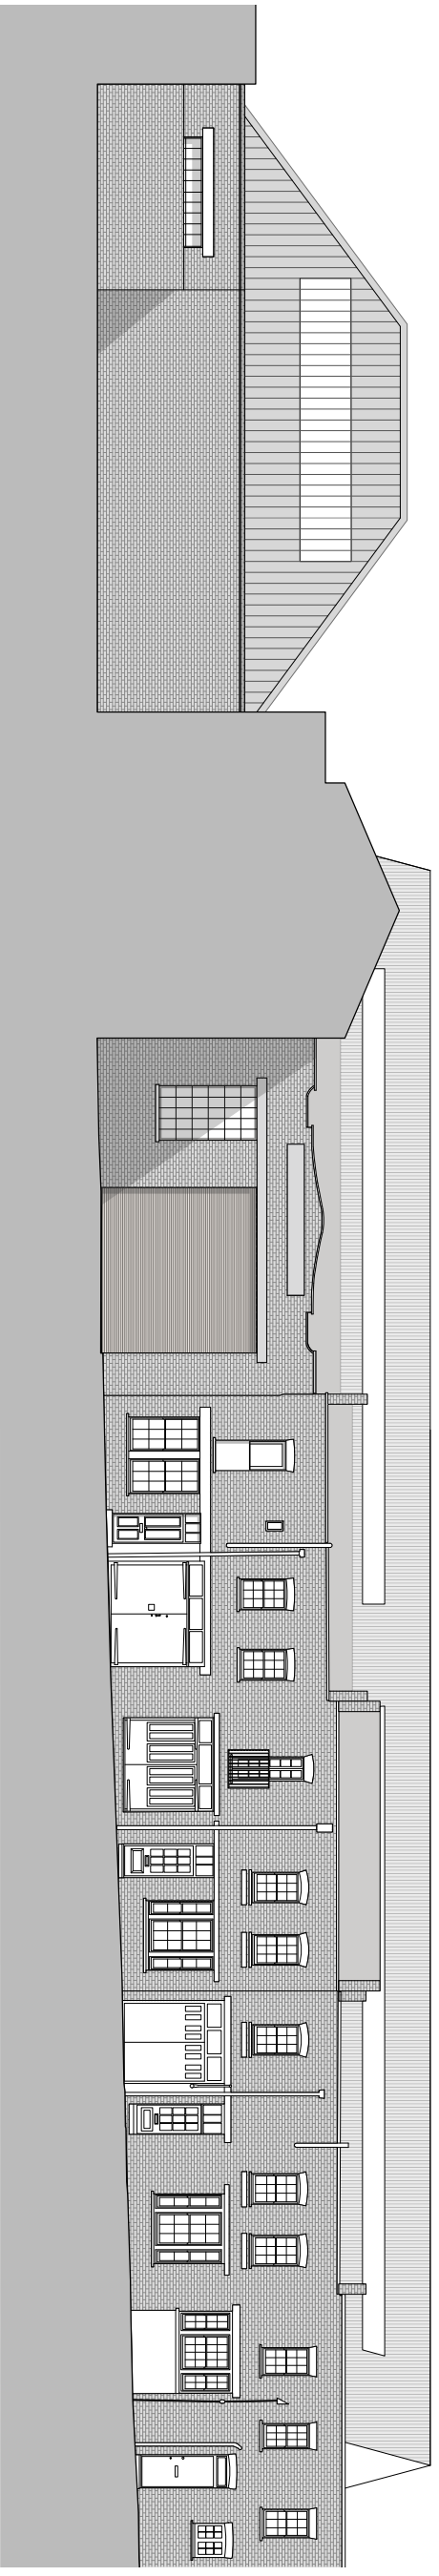



DRAWING NOTES:
 All dimensions to be checked on site prior to commencement of any work, and/or preparation of any shop drawings.
 Sizes of and dimensions to any structural elements are indicative only. See structural engineer's drawings for actual sizes and dimensions.
 Sizes of and dimensions to any service elements are indicative only. See service engineer's drawings for actual sizes and dimensions.
 This drawing to be read in conjunction with all other Architects drawings, specifications and other Consultants' information. All proprietary systems shown on this drawing are to be installed strictly in accordance with the Manufacturers/Suppliers recommended details.
 Any discrepancies between information shown on this drawing and any other contract information or manufacturers/suppliers recommendations is to be brought to the attention of the Architect.
 DO NOT SCALE FROM THIS DRAWING.

DRAWING NOTES:

PL	Issued for Planning	14.07.2017	DRAWING STATUS EXISTING EAST ELEVATION (Rolley Mews) SCALE 1:100 @ A1 DRAWING FILE REF 10144PRE-Elevations DATE Jul 2017 DRAWN BY BGY REVISION - CLIENT Fortress 2016 Ltd	
STATUS/REVISION		DATE	DRAWING STATUS PLANNING <small>Information contained on this drawing is the sole copyright of Buckley Gray Yeoman and shall not be reproduced without the written consent of Buckley Gray Yeoman.</small>	
			PROJECT Workshop A, Fortress Grove	

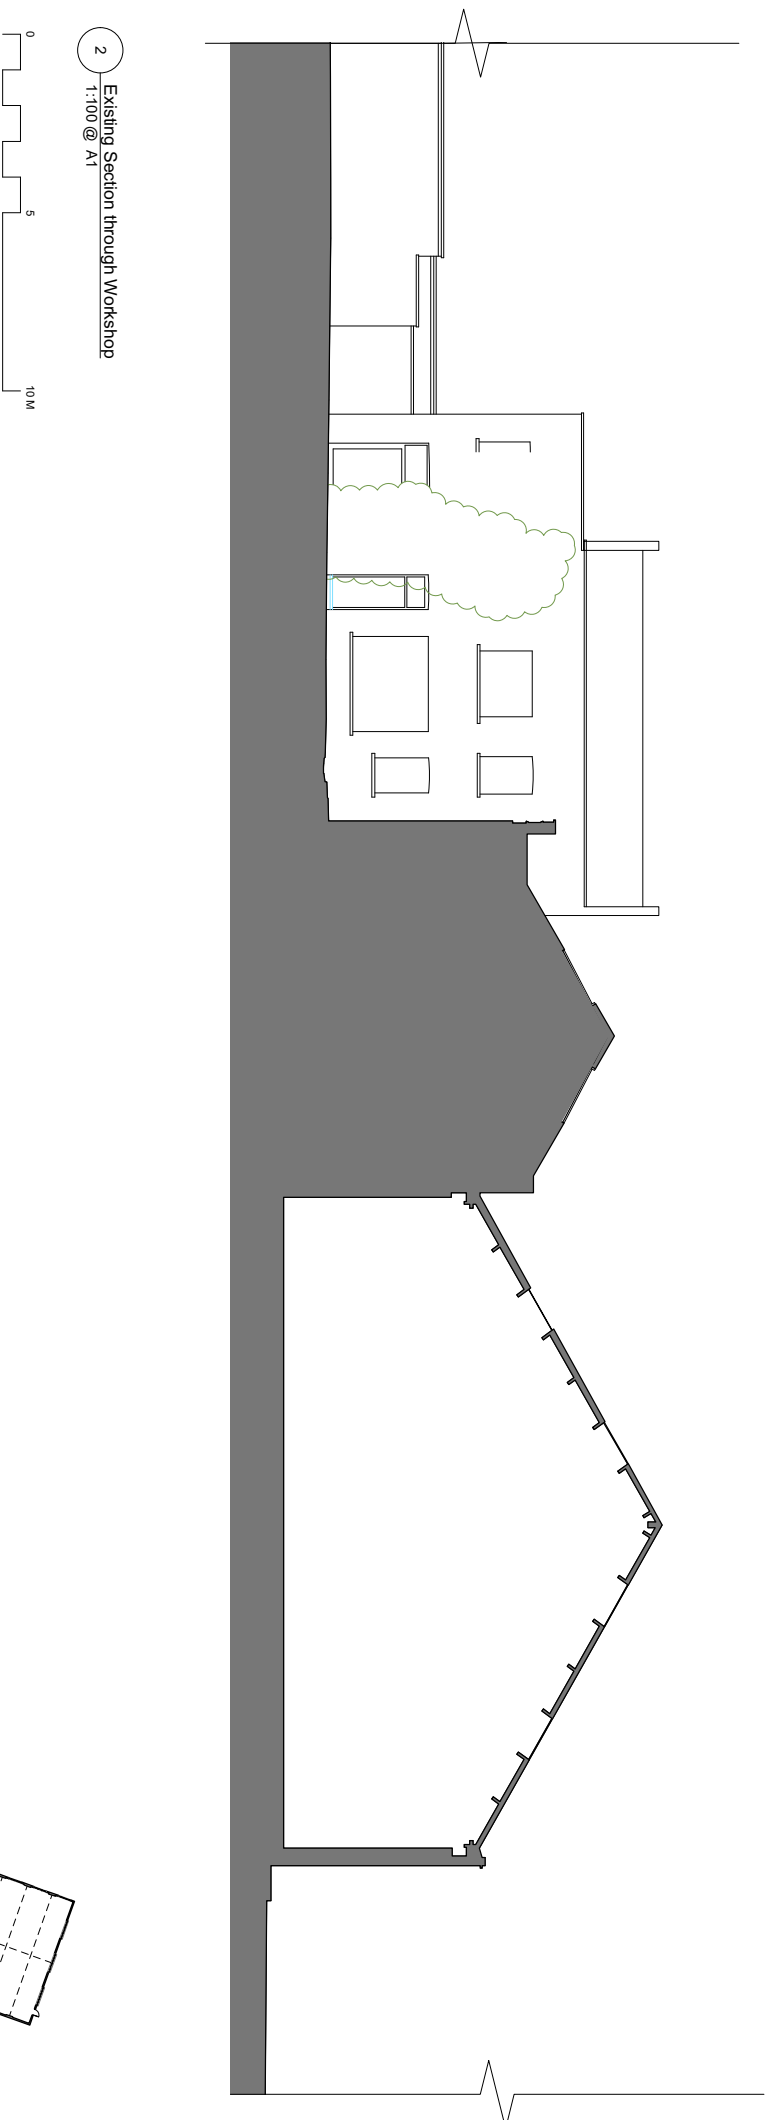

2 Existing Section through Workshop
1:100 @ A1

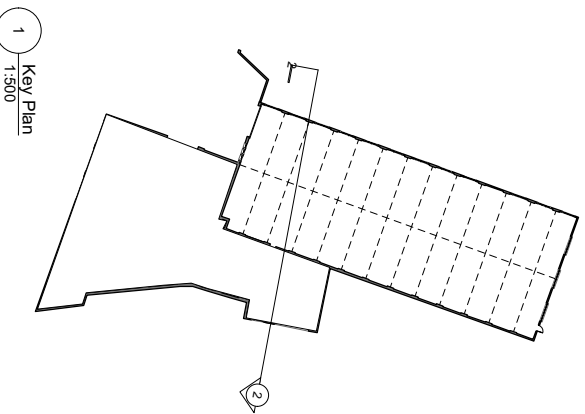 

1 Key Plan
1:300


DRAWING NOTES:
 All dimensions to be checked on site prior to commencement of any work, and/or preparation of any shop drawings.
 Sizes of and dimensions to any structural elements are indicative only. See structural engineer's drawings for actual sizes and dimensions.
 Sizes of and dimensions to any service elements are indicative only. See service engineer's drawings for actual sizes and dimensions.
 This drawing to be read in conjunction with all other Architects drawings, specifications and other Consultants' information. All proprietary systems shown on the drawing are to be installed strictly in accordance with the Manufacturers/Suppliers recommended details.
 Any discrepancies between information shown on this drawing and any other contract information or manufacturers/suppliers recommendations is to be brought to the attention of the Architect.
 DO NOT SCALE FROM THIS DRAWING.

DRAWING NOTES:



PL	Issued for Planning	14.07.2017
STATUS/REVISION		DATE

DRAWING EXISTING SECTION		DRAWING STATUS PLANNING	
Section 01	DRAWING FILE REF 1014_GS-Sections	DWG No.	1014-ES-A-01
SCALE 1:100 @ A1	DRAWN BY BGY	REVISION	
DATE Jul. 2017			

CLIENT		PROJECT	
Buckley Gray Yeoman Studio 4.04 The Tea Building 56 Shoreditch High Street London E1 6JJ T: 020 7033 9913 F: 020 7033 9914		Fortress 2016 Ltd Workshop A, Fortress Grove	

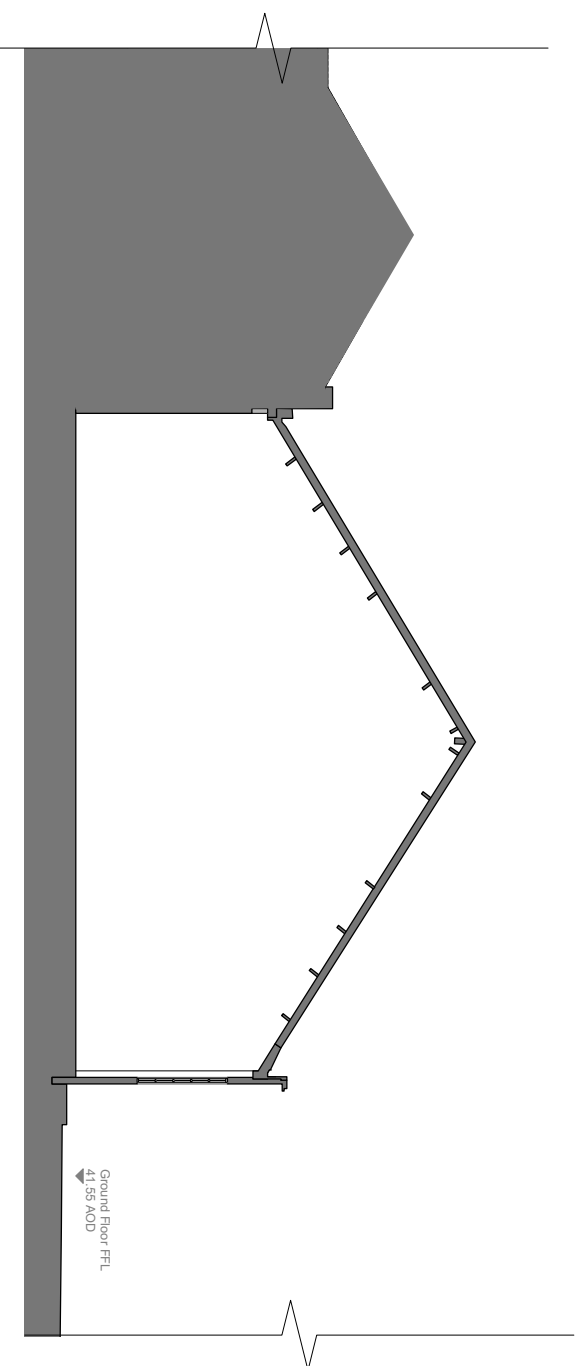

2 Existing Section through Workshop
1:100 @ A1

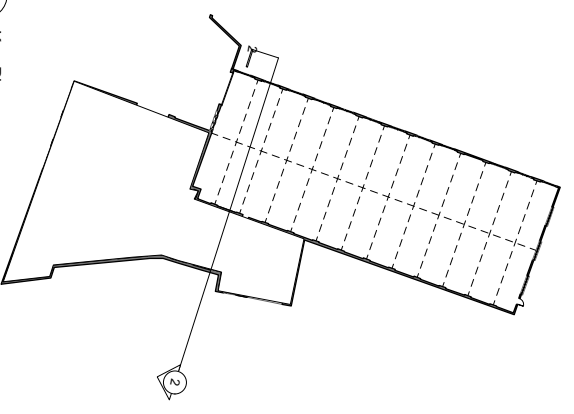 

1 Key Plan
1:500

DRAWING NOTES:
 All dimensions to be checked on site prior to commencement of any works, and/or preparation of any shop drawings.
 Sizes of and dimensions to any structural elements are indicative only. See structural engineers drawings for actual sizes/dimensions.
 Sizes of and dimensions to any service elements are indicative only. See service engineers drawings for actual sizes and dimensions.
 This drawing to be read in conjunction with all other architect's drawings, specifications and other Consultant's information.
 All proprietary systems shown on this drawing are to be installed strictly in accordance with the Manufacturer's/Suppliers' recommendations.
 Any discrepancies between information shown on this drawing and any other contract information or manufacturer's/suppliers' recommendations are to be brought to the attention of the Architect.
DO NOT SCALE FROM THIS DRAWING.


DRAWING NOTES:

PL	Issued for Planning	14.07.2017
STATUS/REVISION	DATE	



DRAWING EXISTING SECTION		
Section 02	DRAWING FILE REF	
SCALE 1:100 @ A1	1014_ES-SECTION	
DATE Jul. 2017	DRAWN BY BGY	
DWG No. 1014-ES-A-02	REVISION	
DRAWING STATUS PLANNING		

CLIENT	Fortress 2016 Ltd
PROJECT	Workshop A, Fortress Grove

Buckley Gray Yeoman
 Studio 4.04 The Tea Building 56 Shoreditch High Street
 London E1 6JJ T: 020 7033 9913 F: 020 7033 9914

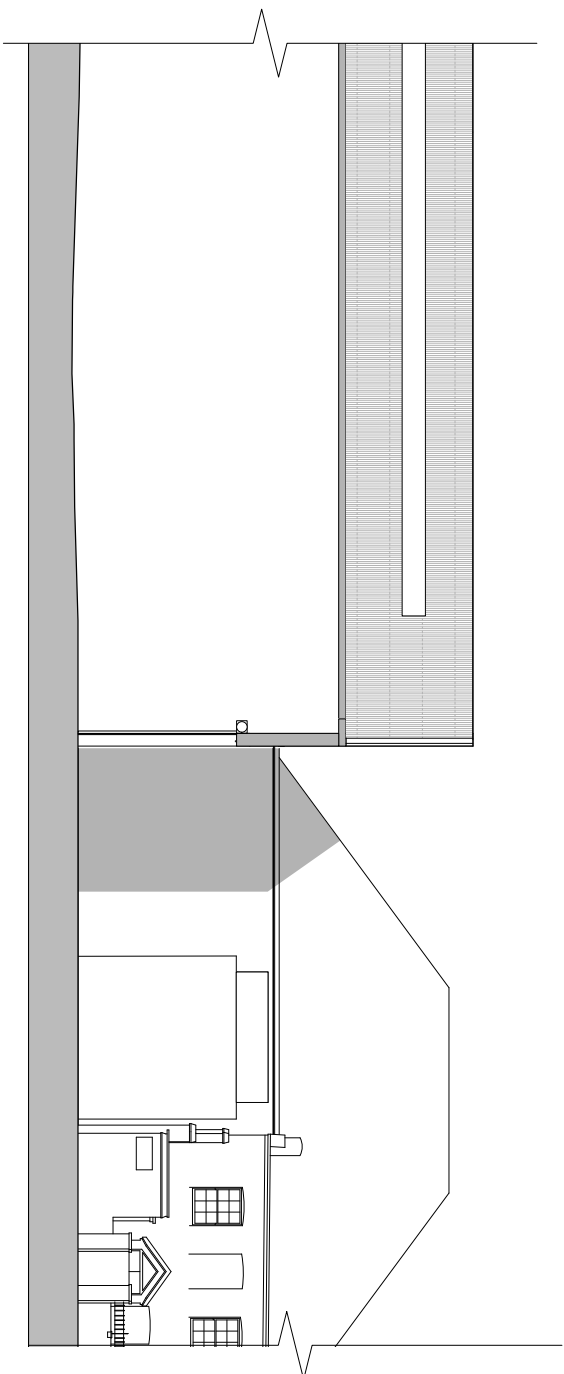

2 Existing Section through Workshop
1:100 @ A1

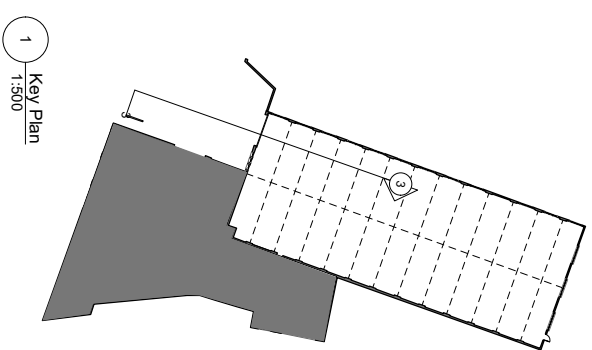 

1 Key Plan
1:300

DRAWING NOTES:

All dimensions to be checked on site prior to commencement of any work, and/or preparation of any shop drawings. Sizes of and dimensions to any structural elements are indicative only. See structural engineer's drawings for actual sizes and dimensions. Sizes of and dimensions to any service elements are indicative only. See service engineer's drawings for actual sizes and dimensions. This drawing to be read in conjunction with all other Architects drawings, specifications and other Consultants' information. All proprietary systems shown on the drawing are to be installed strictly in accordance with the Manufacturers/Suppliers recommended details. Any discrepancies between information shown on this drawing and any other contract information or manufacturers/suppliers recommendations is to be brought to the attention of the Architect. DO NOT SCALE FROM THIS DRAWING.

DRAWING NOTES:

Information contained on this drawing is the sole copyright of Buckleby Gray Yeoman. No part of this drawing may be reproduced, stored in a retrieval system, or transmitted in any form or by any means, electronic, mechanical, photocopying, recording, or by any information storage and retrieval system, without the prior written permission of Buckleby Gray Yeoman.

PL	Issued for Planning	14.07.2017
STATUS/REVISION		DATE

DRAWING EXISTING SECTION	
Section 03	DRAWING FILE REF
SCALE 1:100 @ A1	1014_GS-Sections
DATE Jul. 2017	DRAWN BY BGY
DWG No. 1014-ES-A-03	REVISION
DRAWING STATUS PLANNING	

PROJECT	Workshop A, Fortress Grove
CLIENT	Fortress 2016 Ltd
	Buckleby Gray Yeoman Studio 4.04 The Raab Building 56 Shoreditch High Street London E1 6JJ T: 020 7033 9913 F: 020 7033 9914