



T:\S\777 Kilburn\Working Drawings\S\777 Kilburn CONSTRUCTION Working Drawings For Final Build.dwg

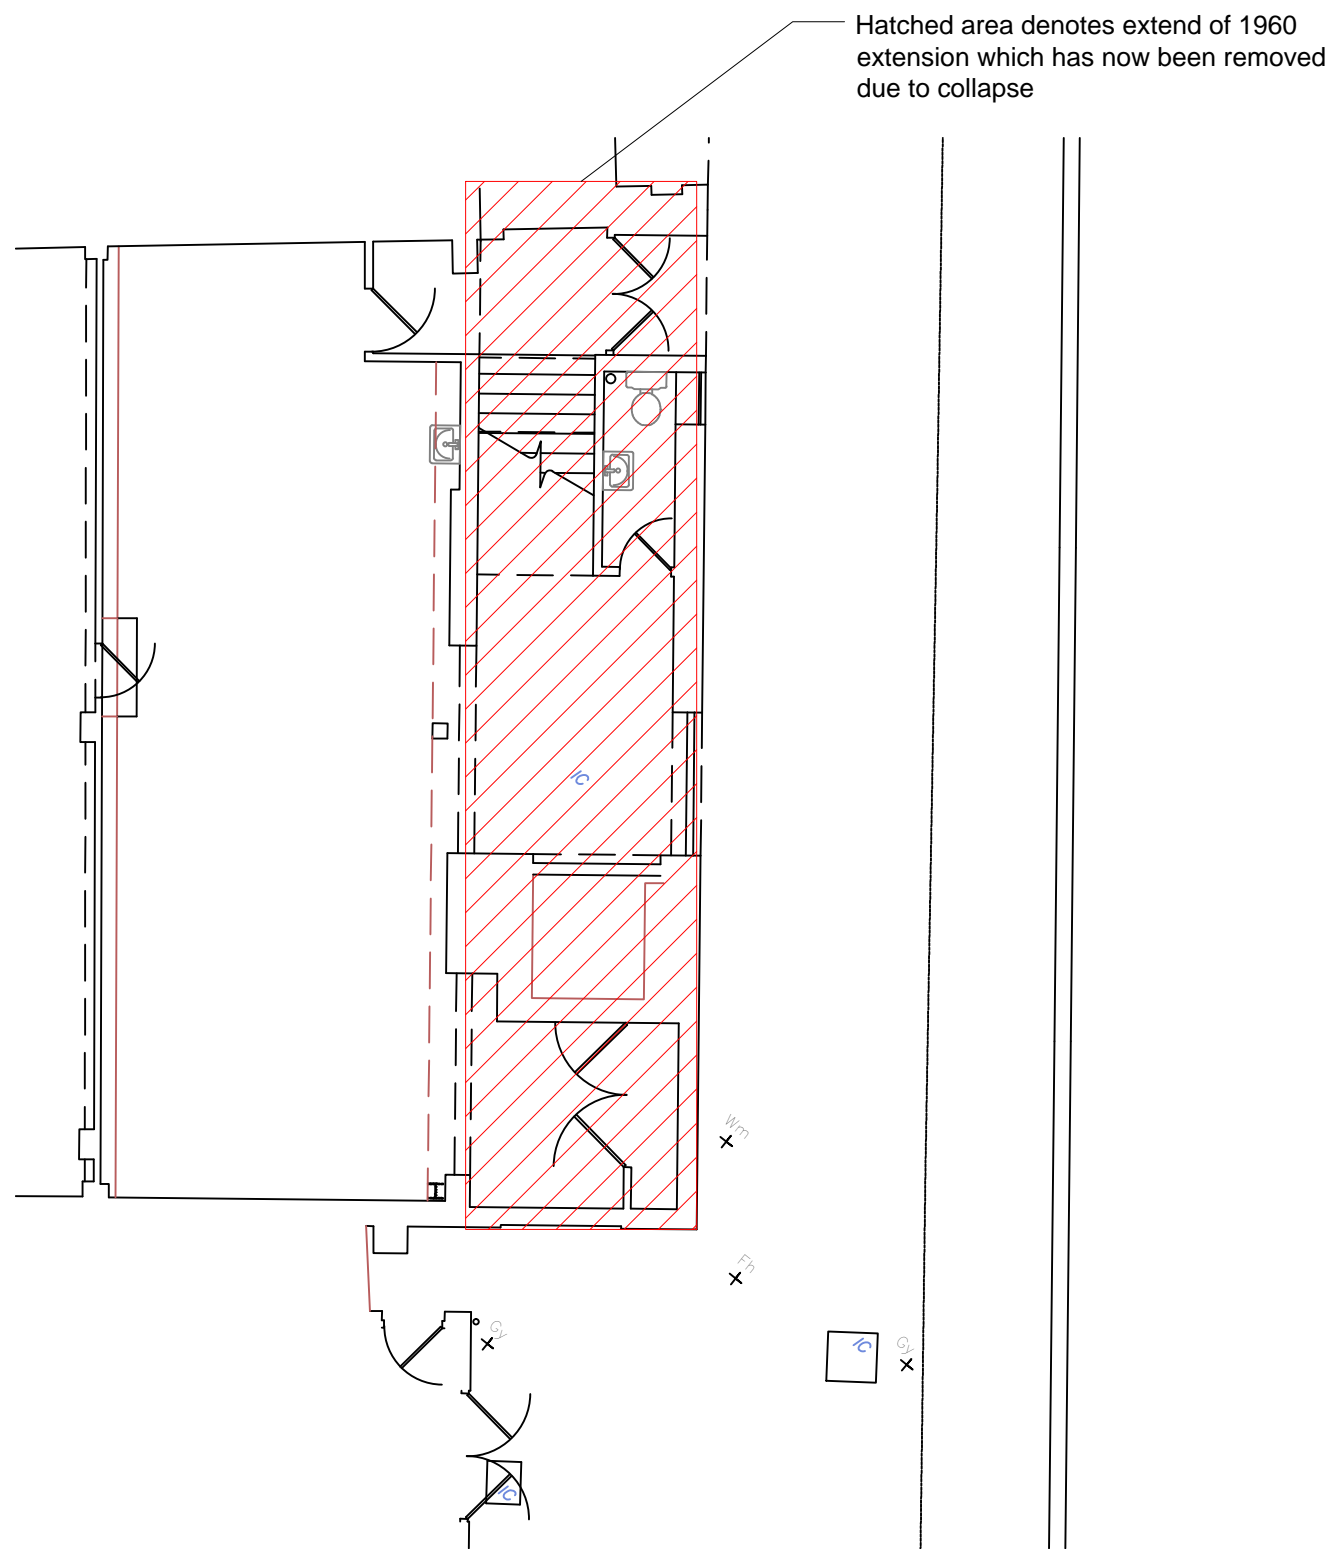


Lower Ground floor Scale 1:100

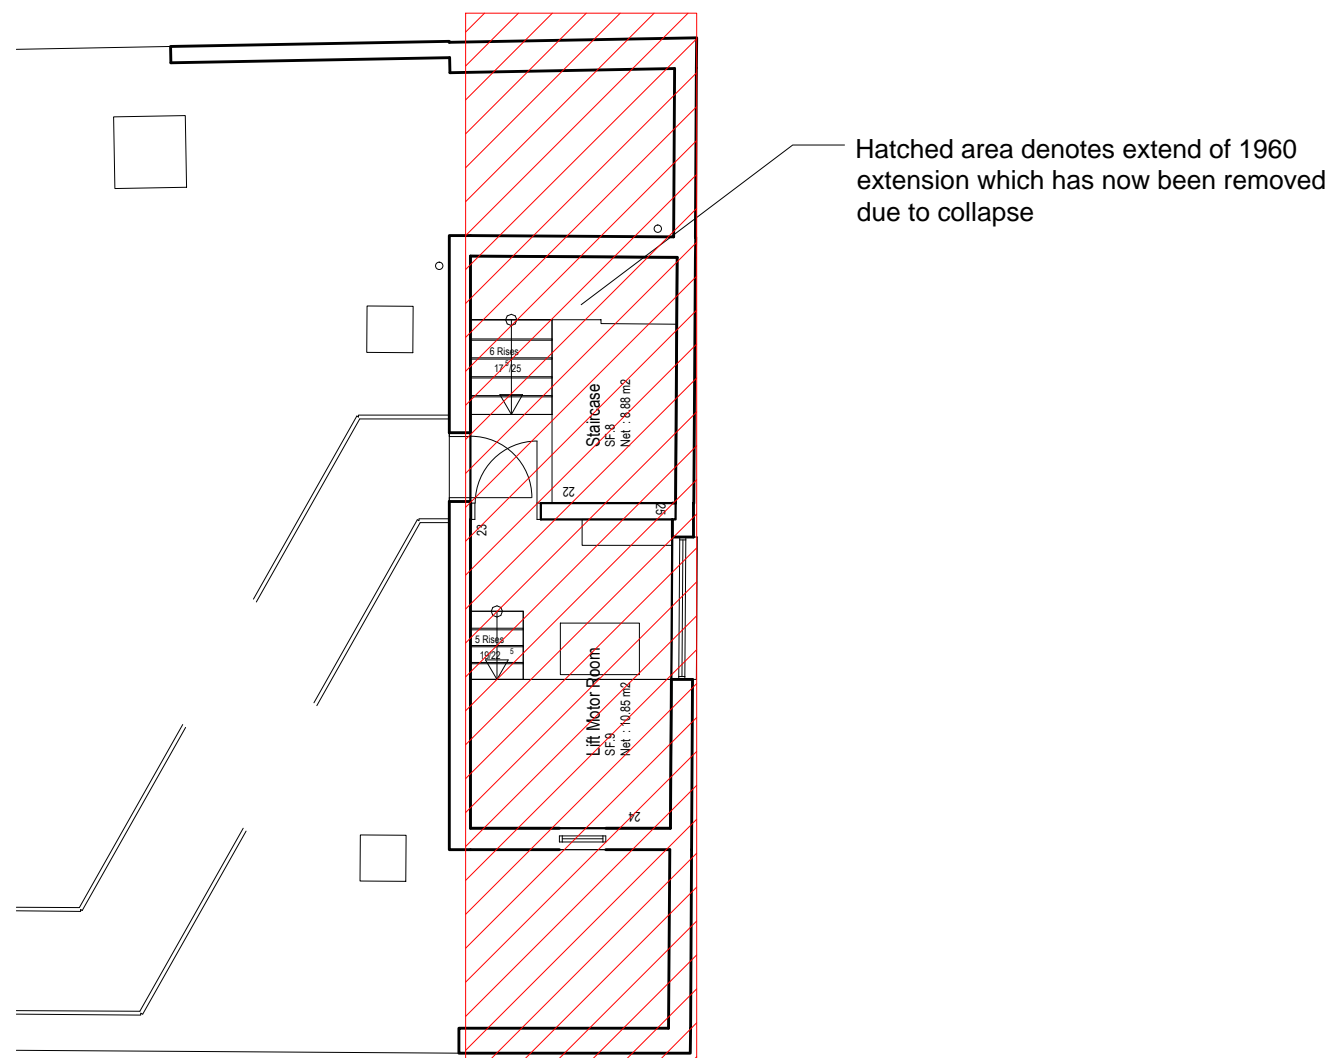

Roof Level Scale 1:100

Hatched area denotes extend of 1960 extension which has now been removed due to collapse

Hatched area denotes extend of 1960 extension which has now been removed due to collapse

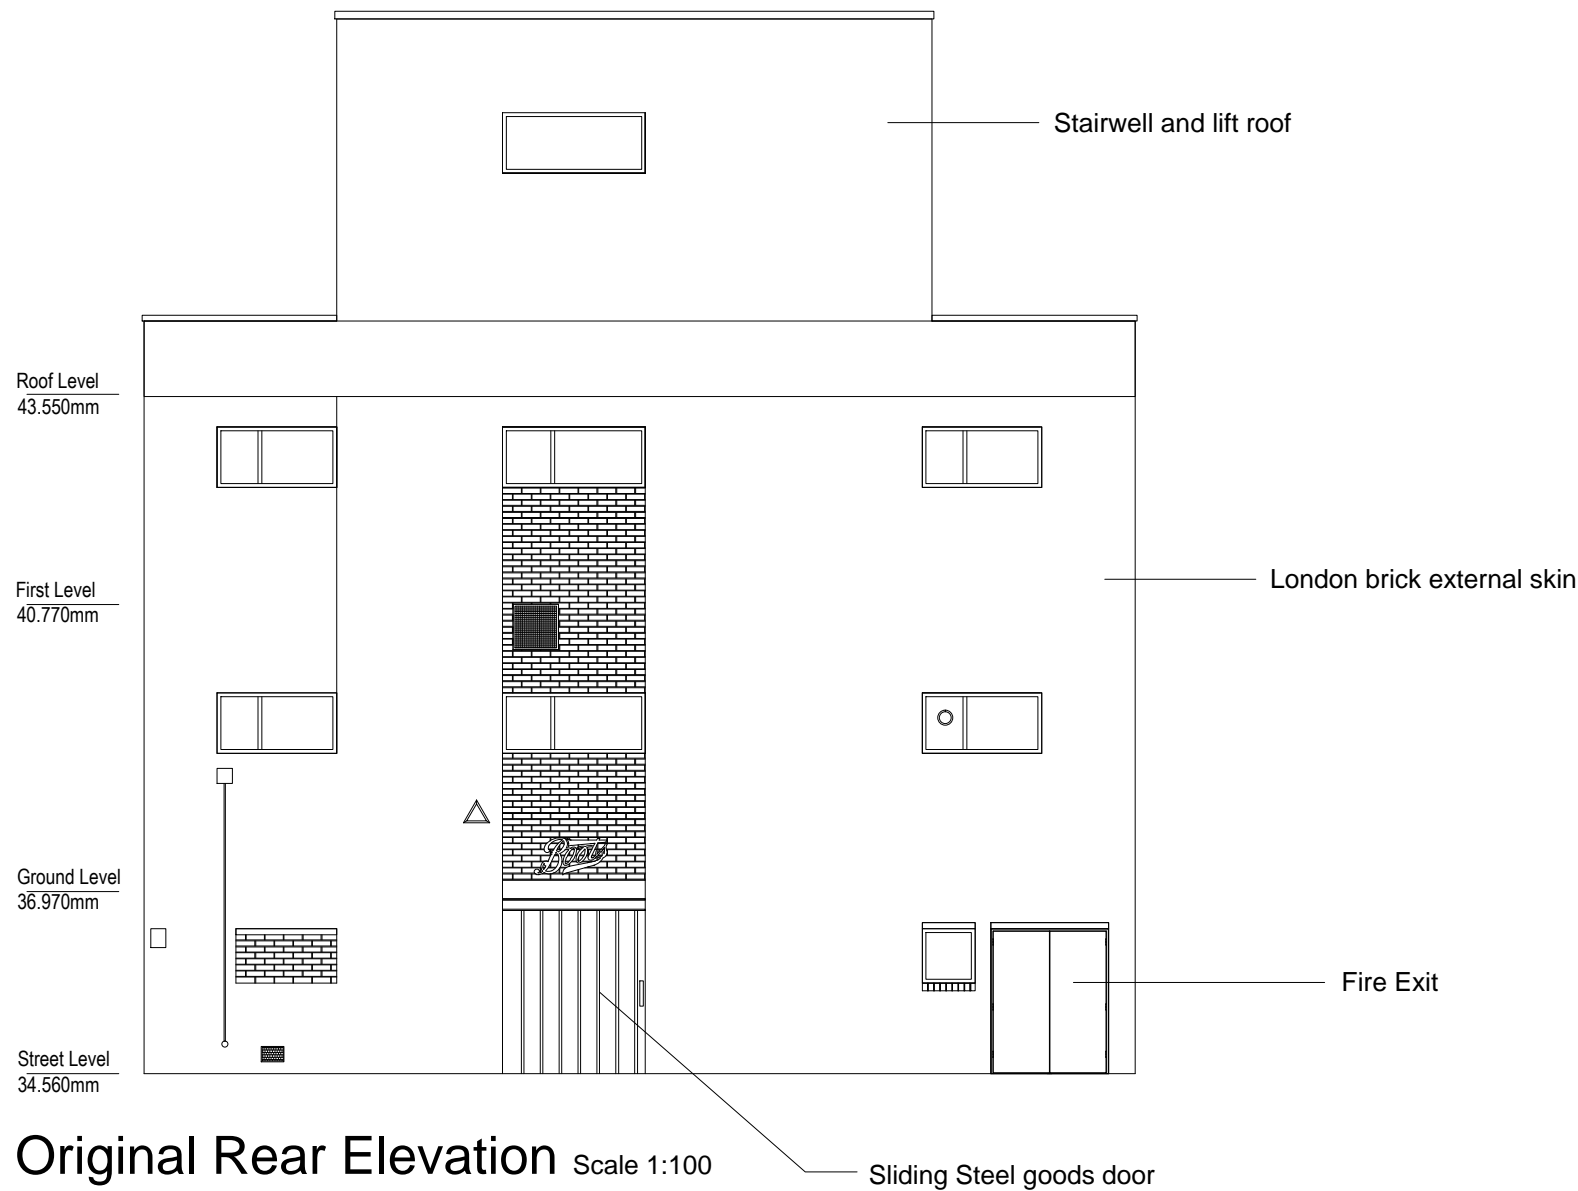

Original Rear Elevation Scale 1:100



Original Elevation



Original Elevation

NOTES  
Do not scale this drawing

## INFORMATION



NOTTINGHAM  
NG90 1BS

0115 950 6111



105/107 High Street  
Worle  
Weston-super-Mare  
BS22 6HA  
T. 01934 523 000  
Contractor's Ref  
----

Project Name

Store 777  
Kilburn  
London

NW9 4HJ

Drawing Title

Original Rear elevation and plans to  
show extent of demolition

Dept.

Drawn A.Parish

Approved

Scale 1:100

Date 18.08.17

Drg No.

777 / C229590 / 100

Rev.

-