



- NOTES:**
1. This drawing is a COPYRIGHT of Archetype.
 2. All dimensions must be checked on site and Archetype should be informed immediately of any discrepancies prior to construction.



SCALE 1:100

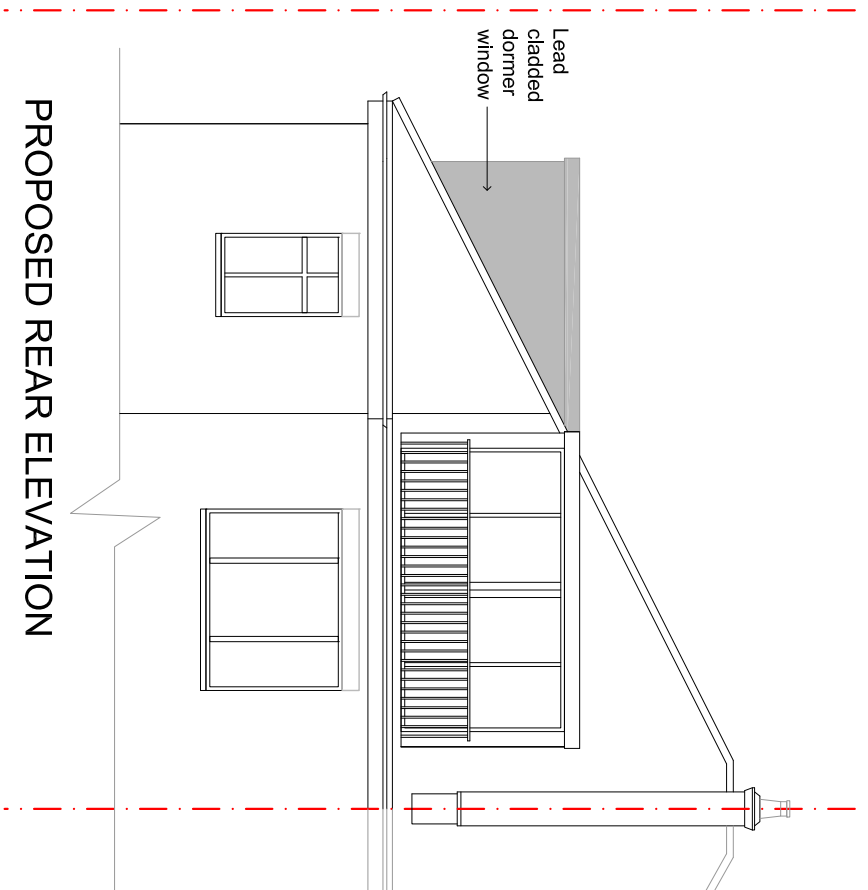

PROPOSED REAR ELEVATION

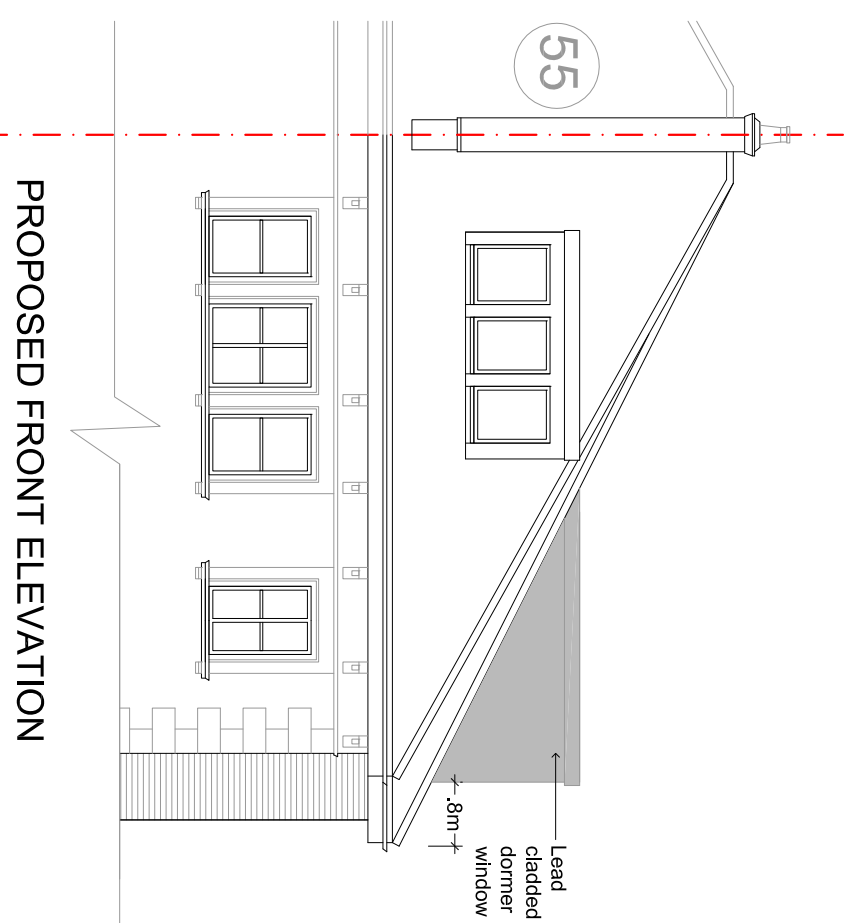

PROPOSED FRONT ELEVATION

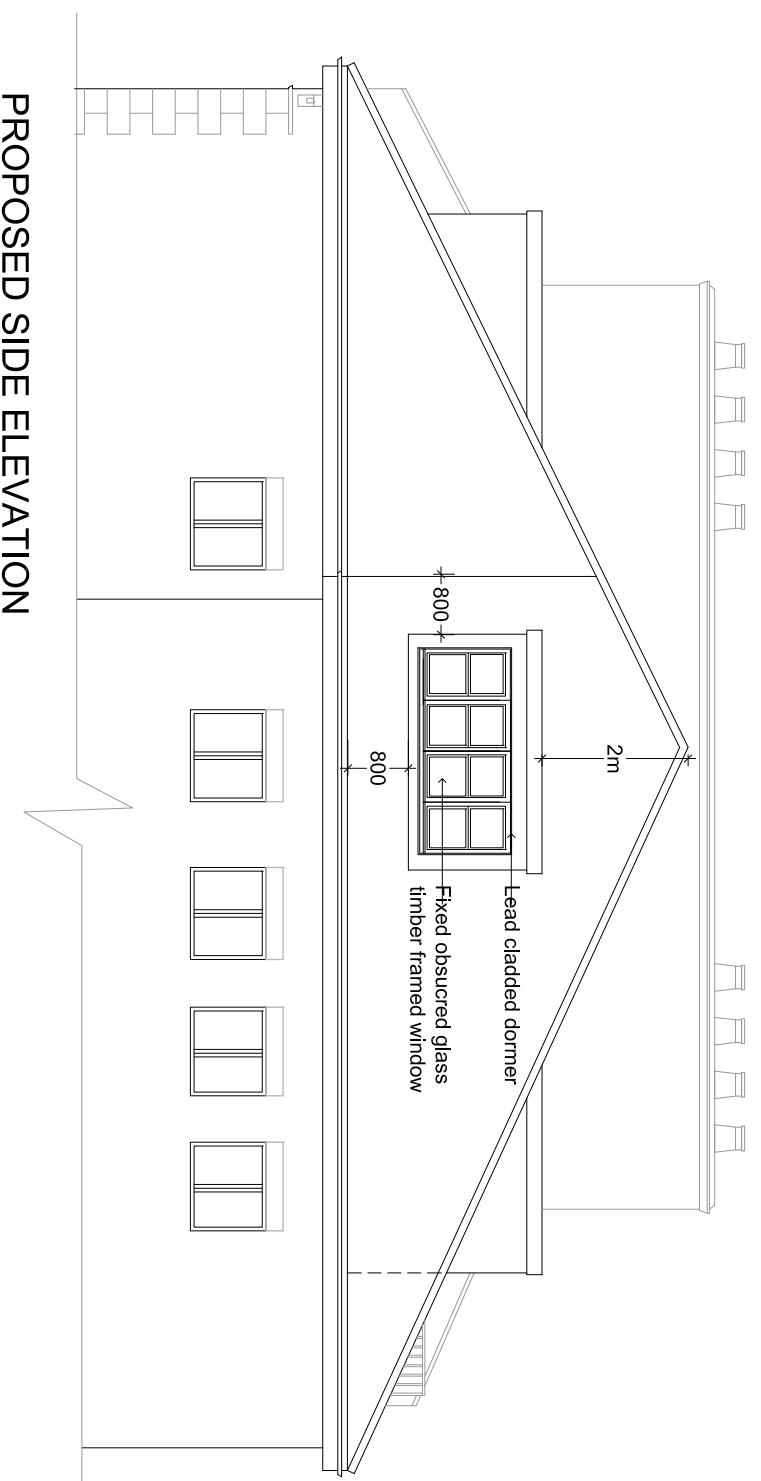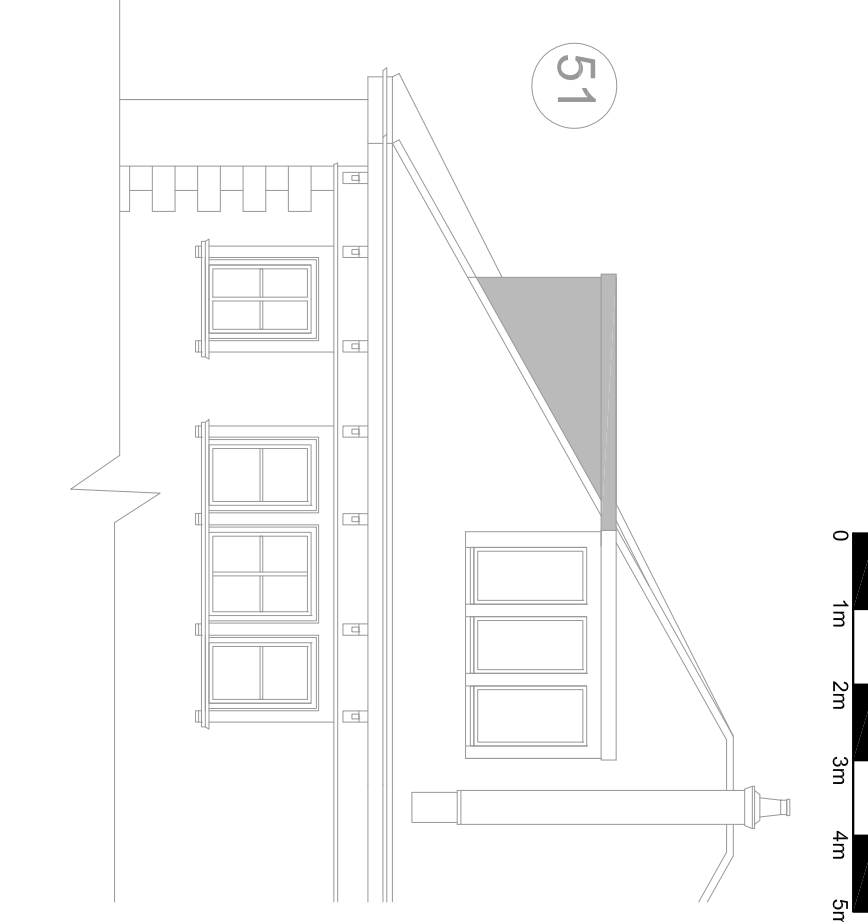

PROPOSED SIDE ELEVATION

Rev C windows amended 07/09/17

Revision	Description	Date
Rev C	windows amended	07/09/17

Archetype
ARCHITECTS

Architects Planners Designers
12, Oldcastle Place London W1U 6EJ
Tel: 020 7494 2200
e-mail: arch@archetype.org.uk
Web: www.archetype.org.uk

Project: 53 BELSIZE PARK GARDENS
LONDON NW3 4JL

Drawing Title: PROPOSED ELEVATIONS

Drawn: ZD	Approved:	Scale: 1:100 @ A3	Date: APR 17
Drawing No: 1070 (02) 03	Revision: C		

CAD Rev.