




0.5m 2.5m

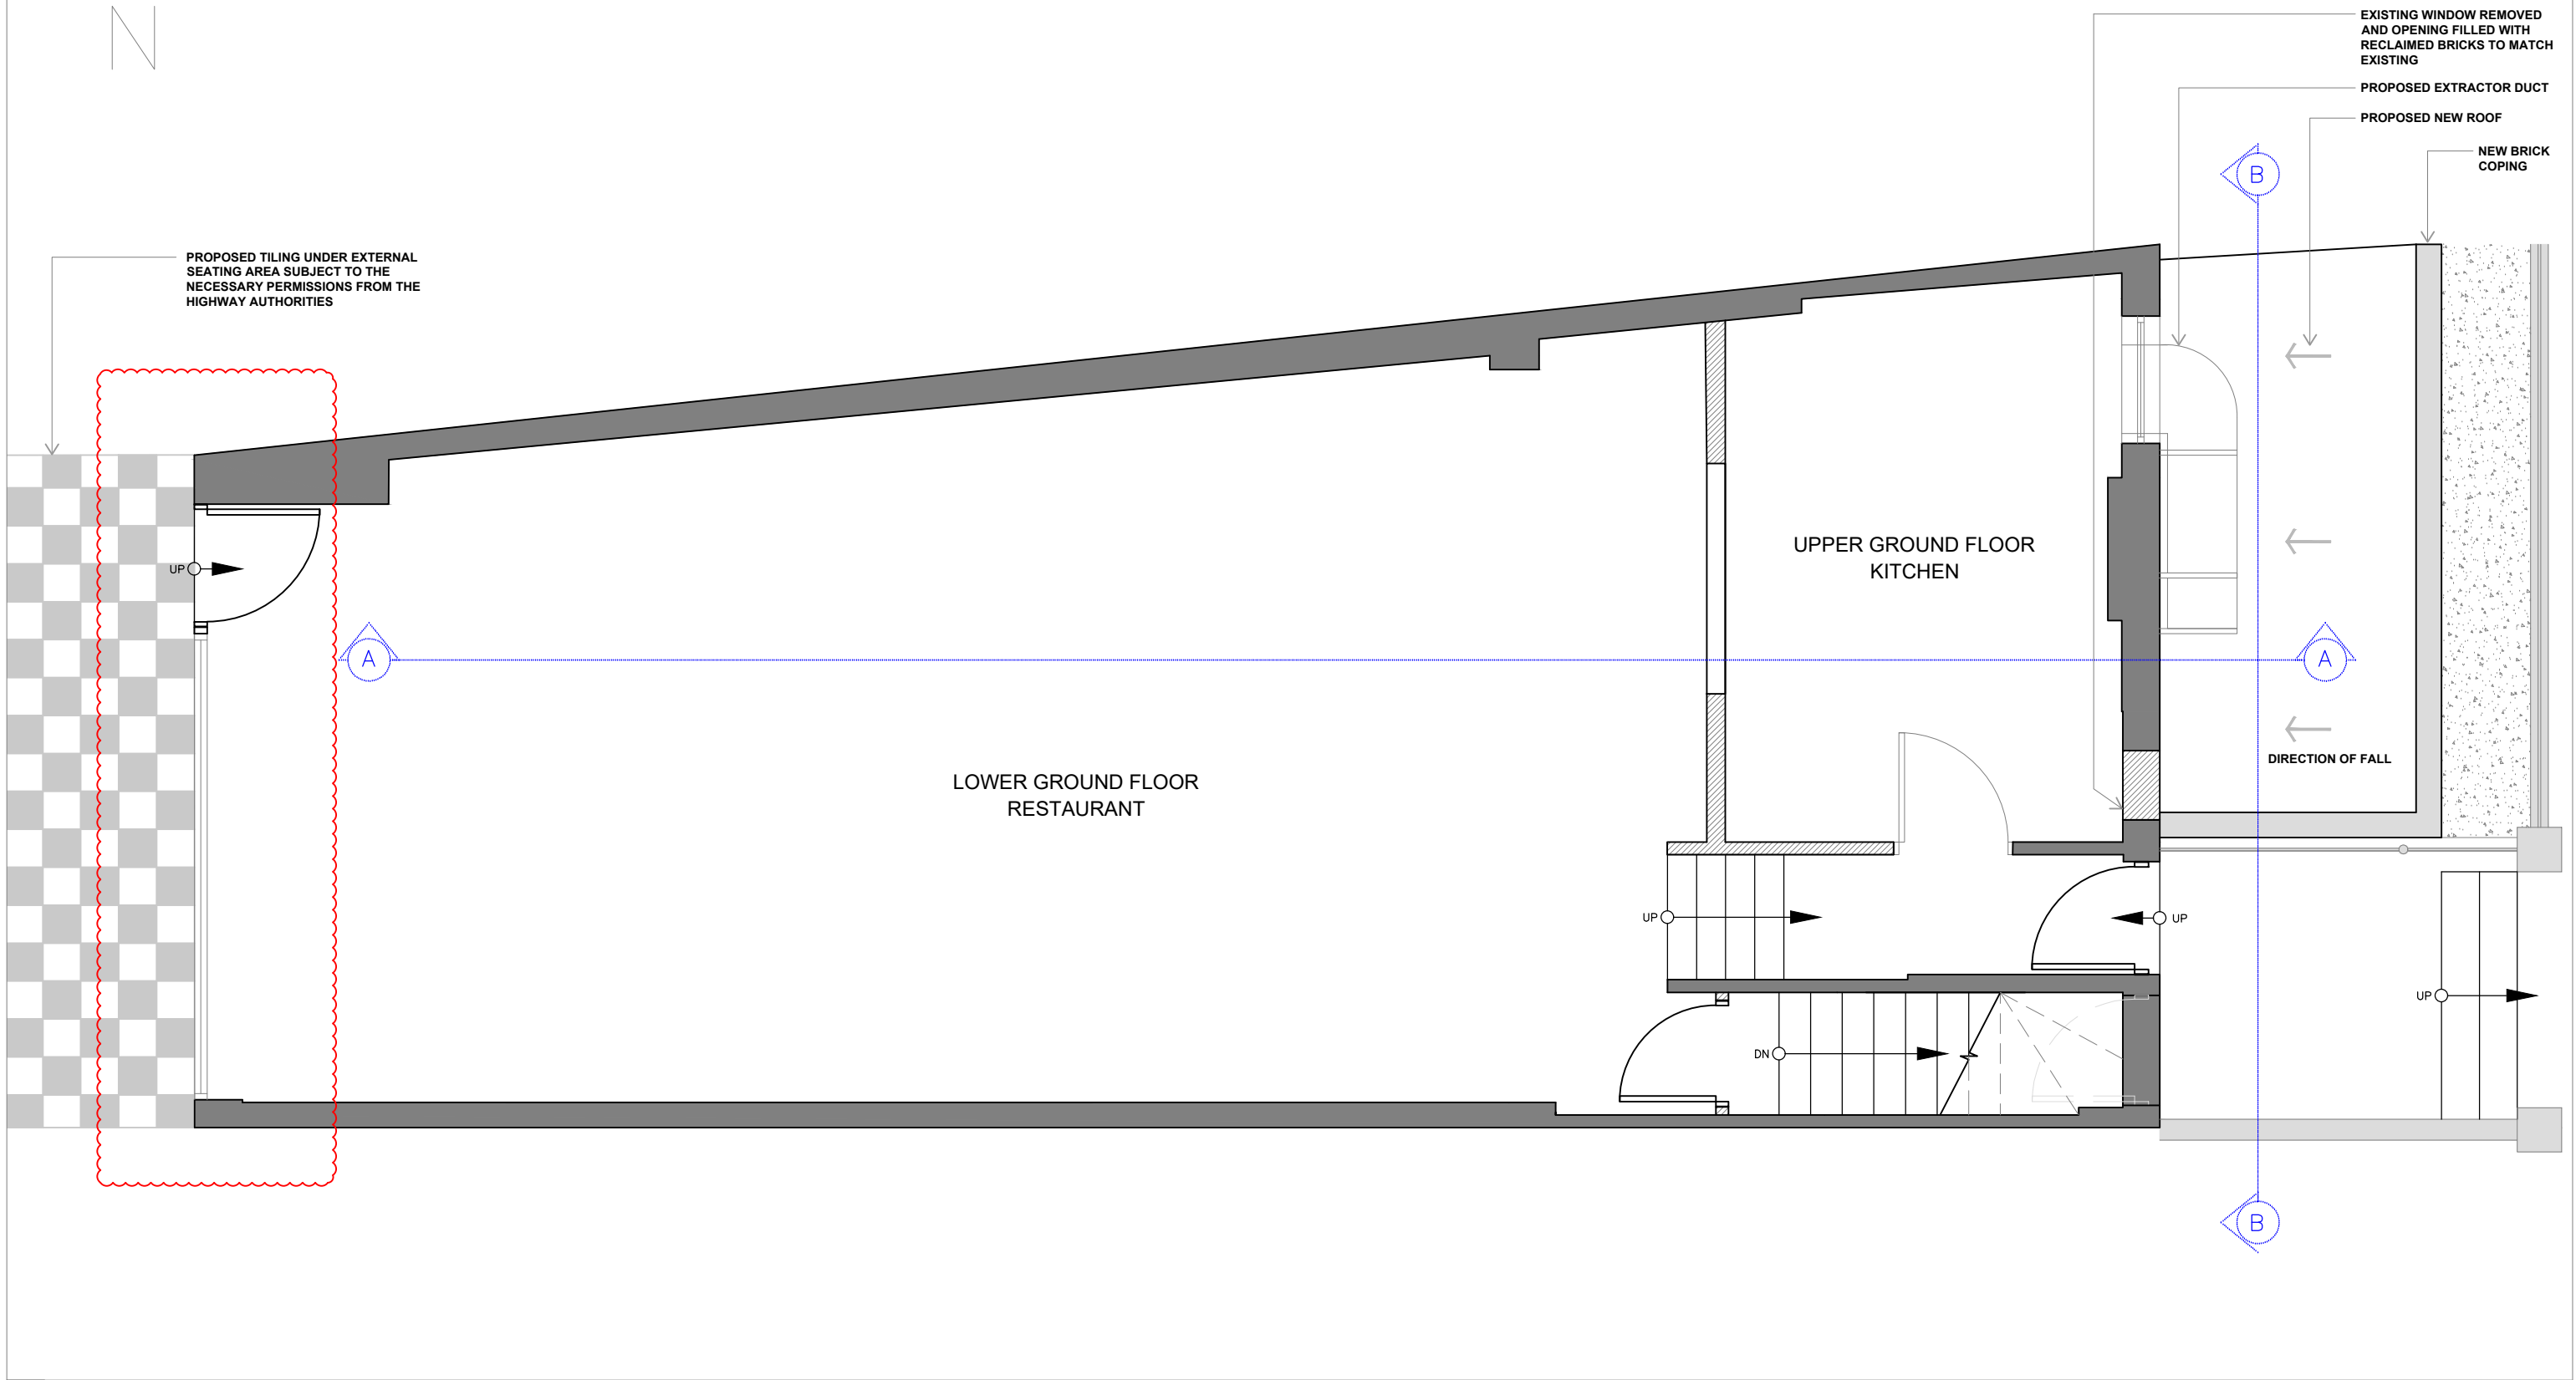

I. SCALE 1:50 @ A3
Proposed Ground Floor Plan

DRAWINGS NOT FOR CONSTRUCTION			
Revision	Date	Description	Author
-	17.06.17	First Issue	EH
A	05.09.17	Proposed front elev works omitted	EH

NOTES:

project
**238 WEST END LANE,
 LONDON, NW6 1LG**

drawing title
**PLANNING
 PR GROUND FLOOR PLAN**

drawing No
064-418

scale
 1:50@A3
 1:25@A1

drawn by
 EH

revision
 A



Elaine Halford Architects
 8 Park Avenue, London, N22 7EX
 Tel: 0208 352 3256
 www.elainehalford.com

copyright of Elaine Halford Architects Ltd.
 DO NOT SCALE FROM THIS DRAWING
 ALL DIMENSIONS TO BE CHECKED ON SITE
 THE GENERAL CONTRACTOR IS RESPONSIBLE FOR CHECKING ALL DIMENSIONS ON SITE
 EHA IS TO BE INFORMED OF ANY DISCREPANCY