


DO NOT SCALE FROM THIS DRAWING  
 ALL DIMENSIONS TO BE CHECKED ON SITE  
 THE GENERAL CONTRACTOR IS RESPONSIBLE  
 FOR CHECKING ALL DIMENSIONS ON SITE  
 EHA IS TO BE INFORMED OF ANY DISCREPANCY

**DRAWINGS NOT FOR CONSTRUCTION**

Revision	Date	Description	Author
-	17.06.17	First Issue	EH
A	05.09.17	Ducting height increase 1m Front elevation omitted	EH

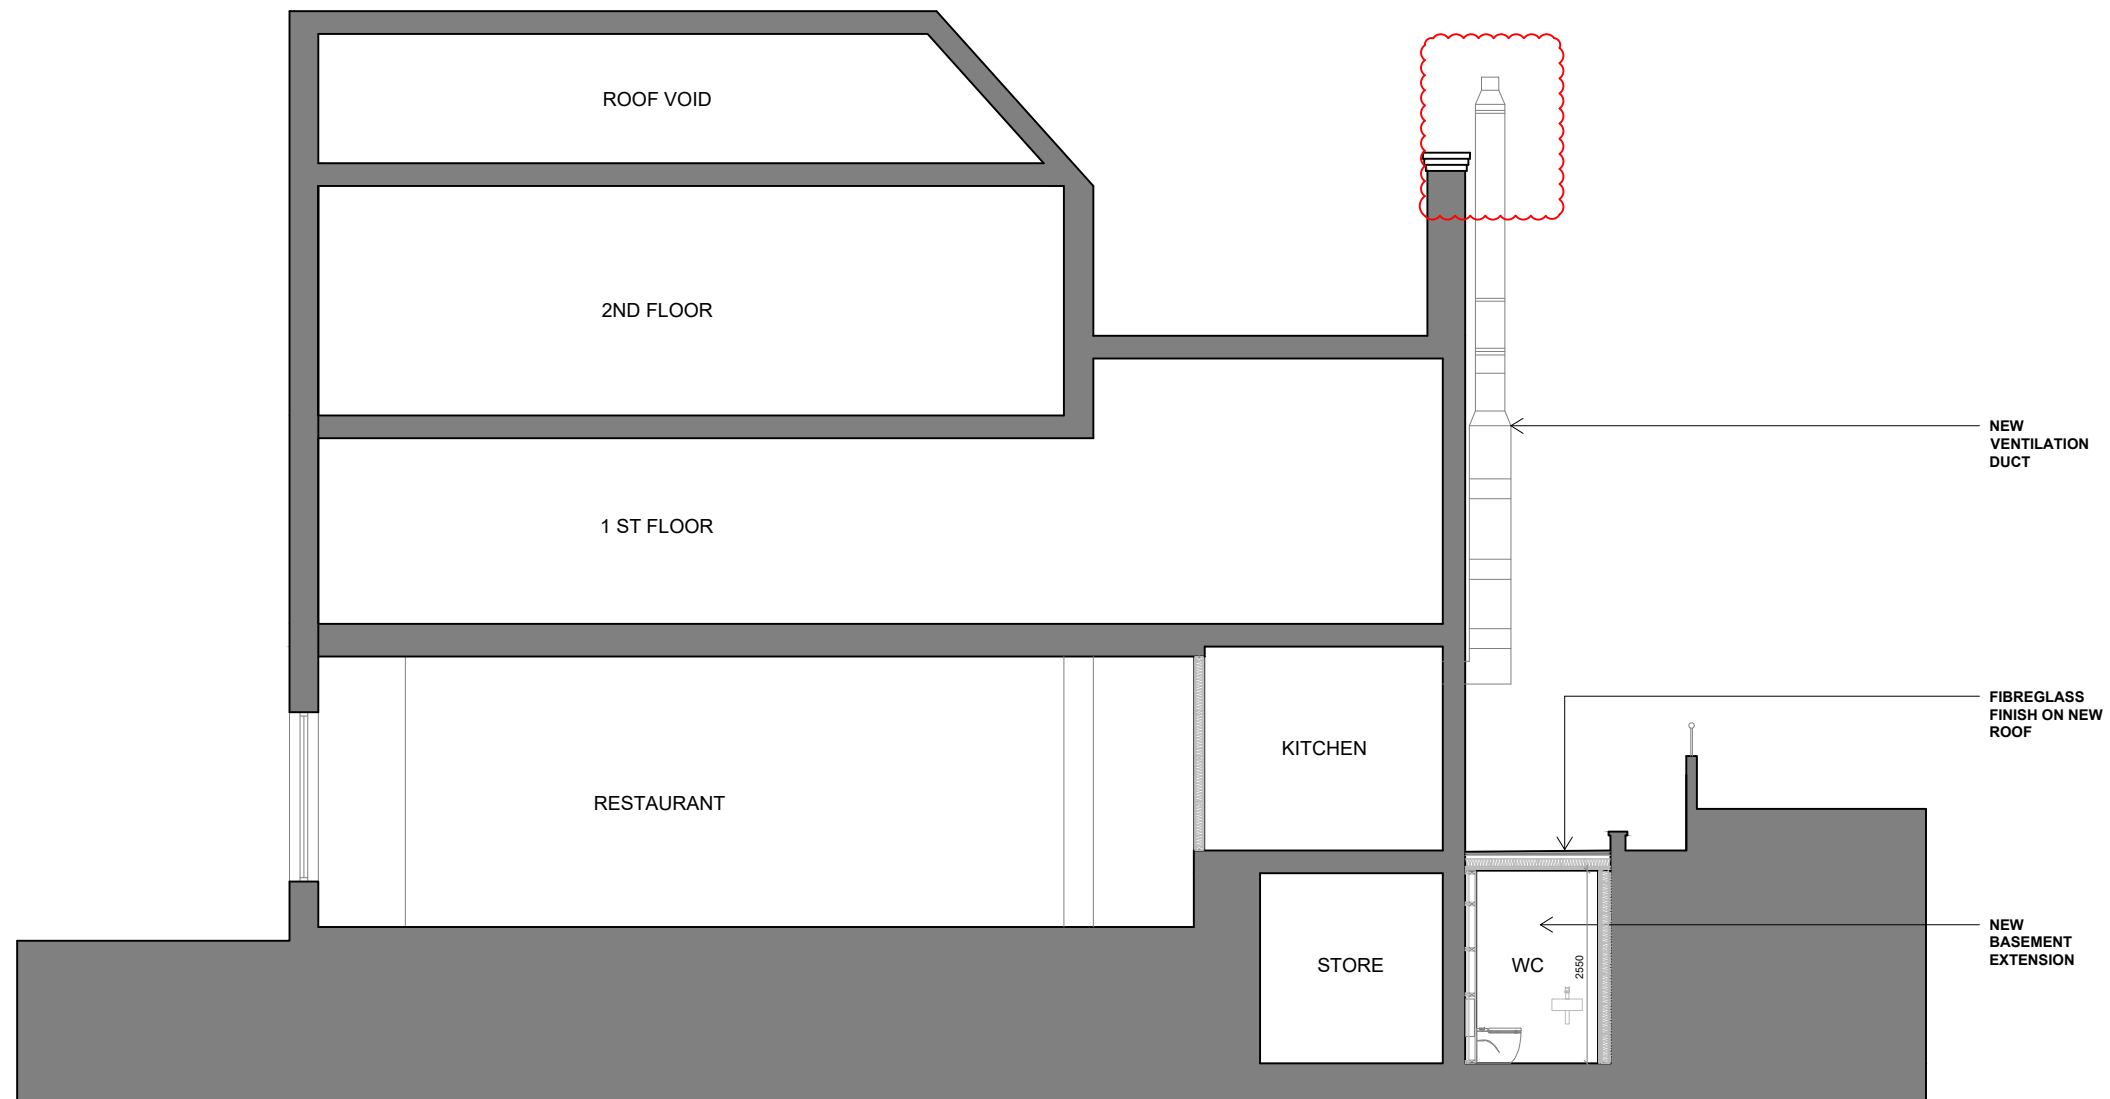

1m 5m



Elaine Halford Architects  
 8 Park Avenue, London, N22 7EX  
 Tel: 0208 352 3256  
 www.elainehalford.com

project  
**238 WEST END LANE,  
 LONDON, NW6 1LG**

drawing title  
**PLANNING  
 PR SECTION A-A**

drawing No  
**064-412**

scale	drawn by	revision
1:100@A3	EH	A
1:50 @A1		