


A Existing Ground Floor Plan
1:50 @ A1 / 1:100 @ A3

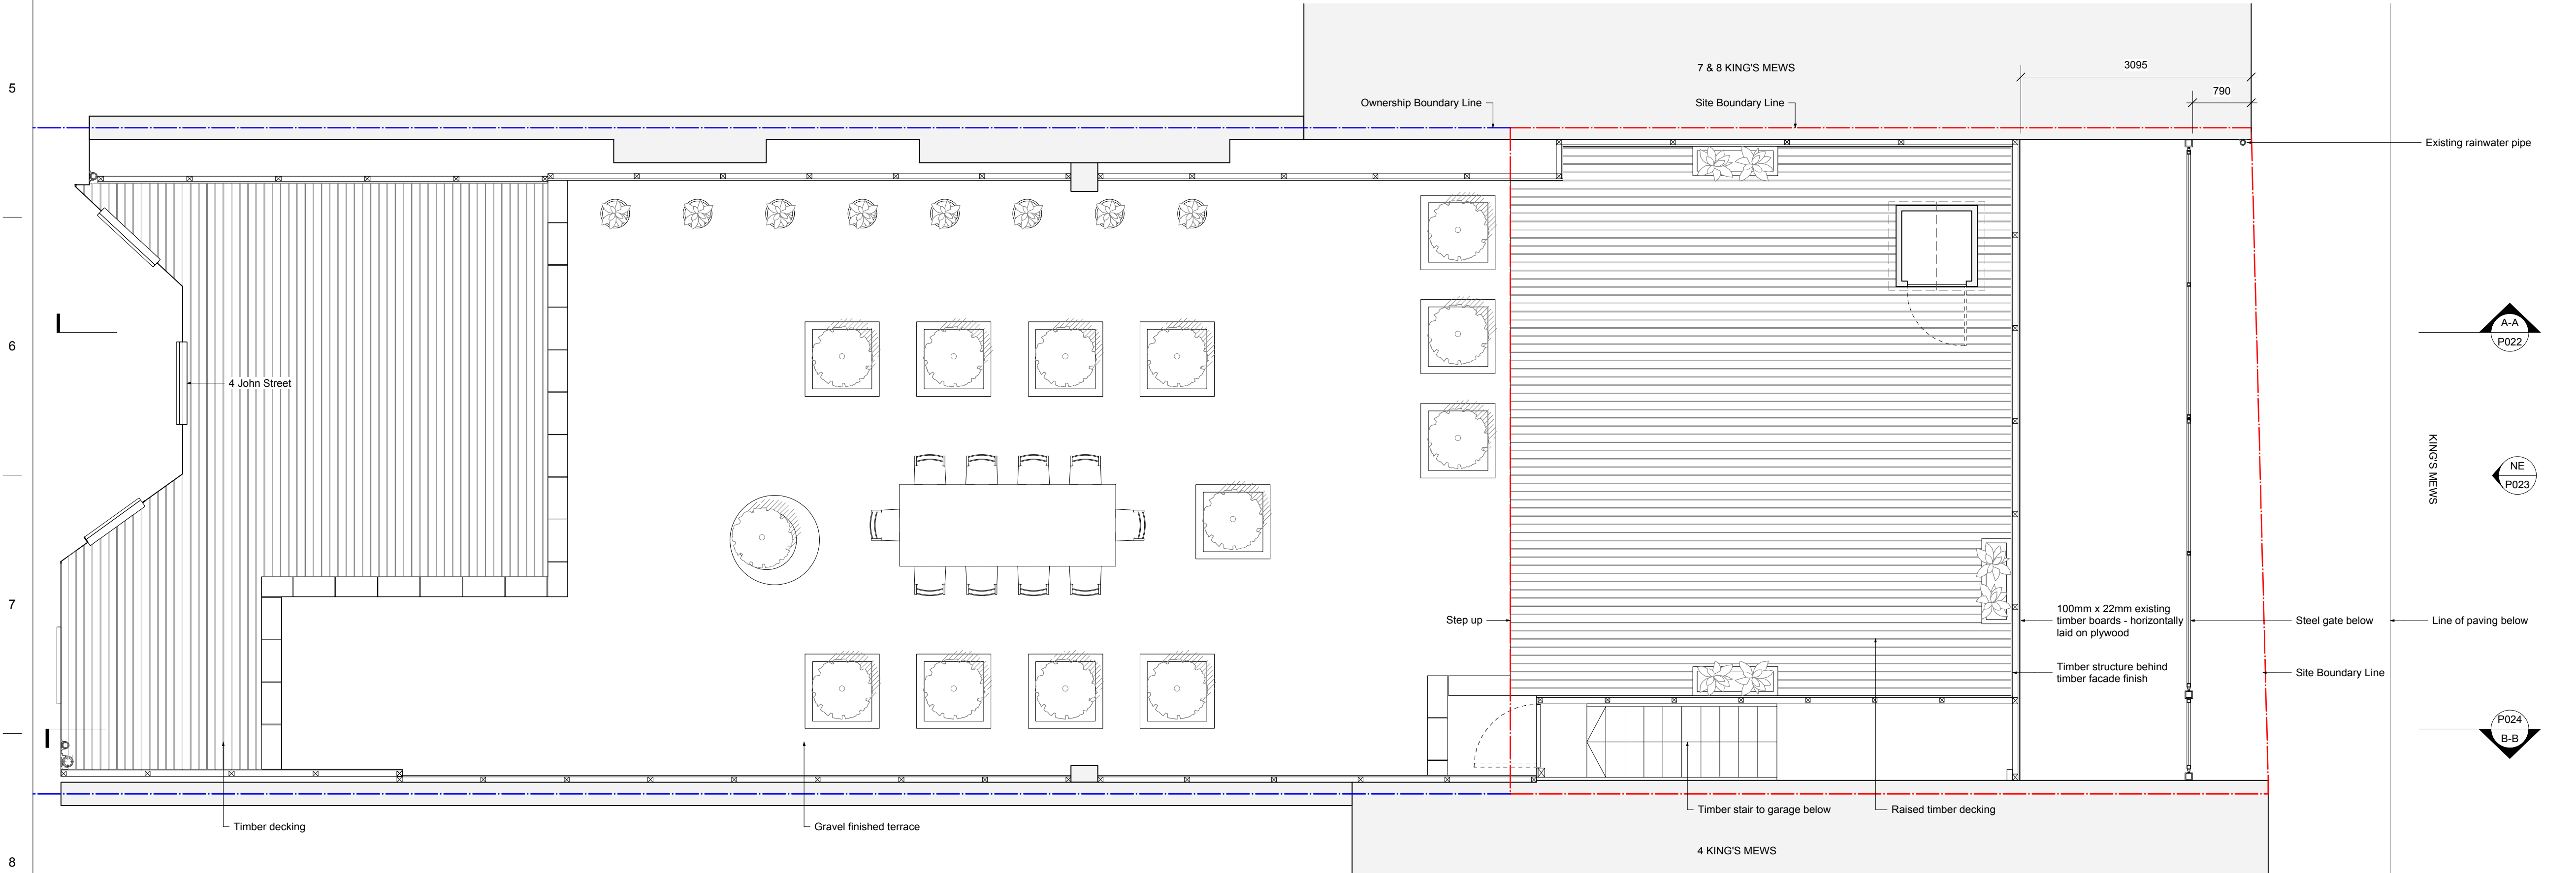


B Existing First Floor Plan
1:50 @ A1 / 1:100 @ A3


4 John Street / 5 & 6 King's Mews		
REV	DATE (dd.mm.yy)	DESCRIPTION
-	09.06.2017	Planning Submission
-	31.08.2017	Issued to Client / Indigo Planning
DO NOT SCALE FROM THIS DRAWING. ALL DIMENSIONS ARE TO BE CHECKED ON SITE. ALL OMISSIONS AND DISCREPANCIES TO BE REPORTED TO THE ARCHITECT IMMEDIATELY. THIS DRAWING IS TO BE READ IN CONJUNCTION WITH ALL CONSULTANTS INFORMATION. QUINN ARCHITECTS LTD RETAIN COPYRIGHT OF ALL INFORMATION IN THIS DRAWING.		
KEY PLAN		

Notes

Quinn Architects		
Rochelle School Arnold Circus London E2 7ES +44 (0)20 7613 3843 www.quinnuk.com		
DRAWING TITLE		
Existing Ground & First Floor Plan		
SCALE 1:50 @ A1 / 1:100 @ A3	DRAWN BY VH	
DATE CREATED JUNE 2017	CHECKED BY LQ	
DRAWING STATUS PLANNING		
PROJECT NO. QA169	DRAWING NO. P021	REV. -

 

REV.

 

Rochelle School Arnold Circus London E2 7ES
+44 (0)20 7613 3843 www.quinnuk.com


DRAWING TITLE

Existing North East Elevation

SCALE 1:50 @ A1 / 1:100 @ A3	DRAWN BY VH
DATE CREATED JUNE 2017	CHECKED BY LQ

DRAWING STATUS
PLANNING

PROJECT NO. QA169	DRAWING NO. P023	REV. -
-----------------------------	----------------------------	------------------

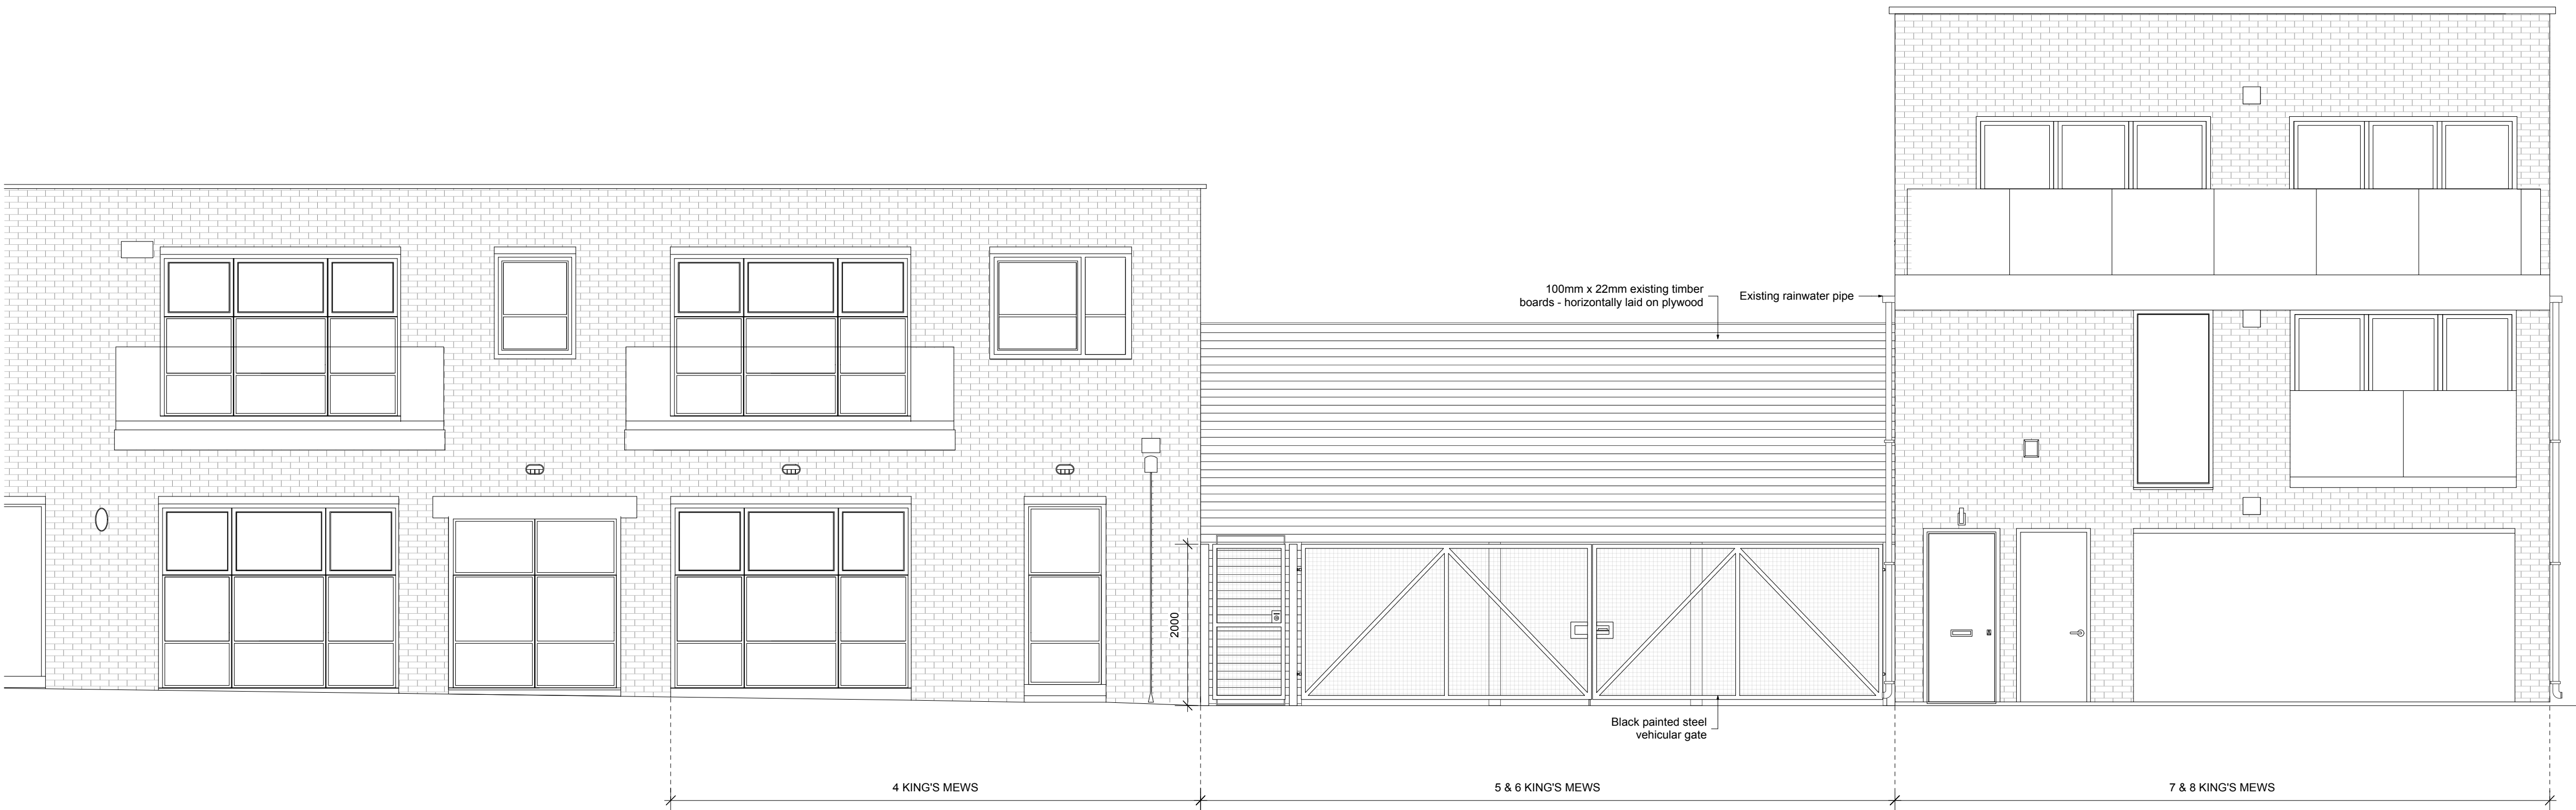

A Existing North East Elevation
1:50 @ A1 / 1:100 @ A3




[illegible]

DRAWING TITLE


Existing Section B-B


DRAWING STATUS
PLANNING

PROJECT NO. QA169	DRAWING NO. P024	REV. -
-----------------------------	----------------------------	------------------

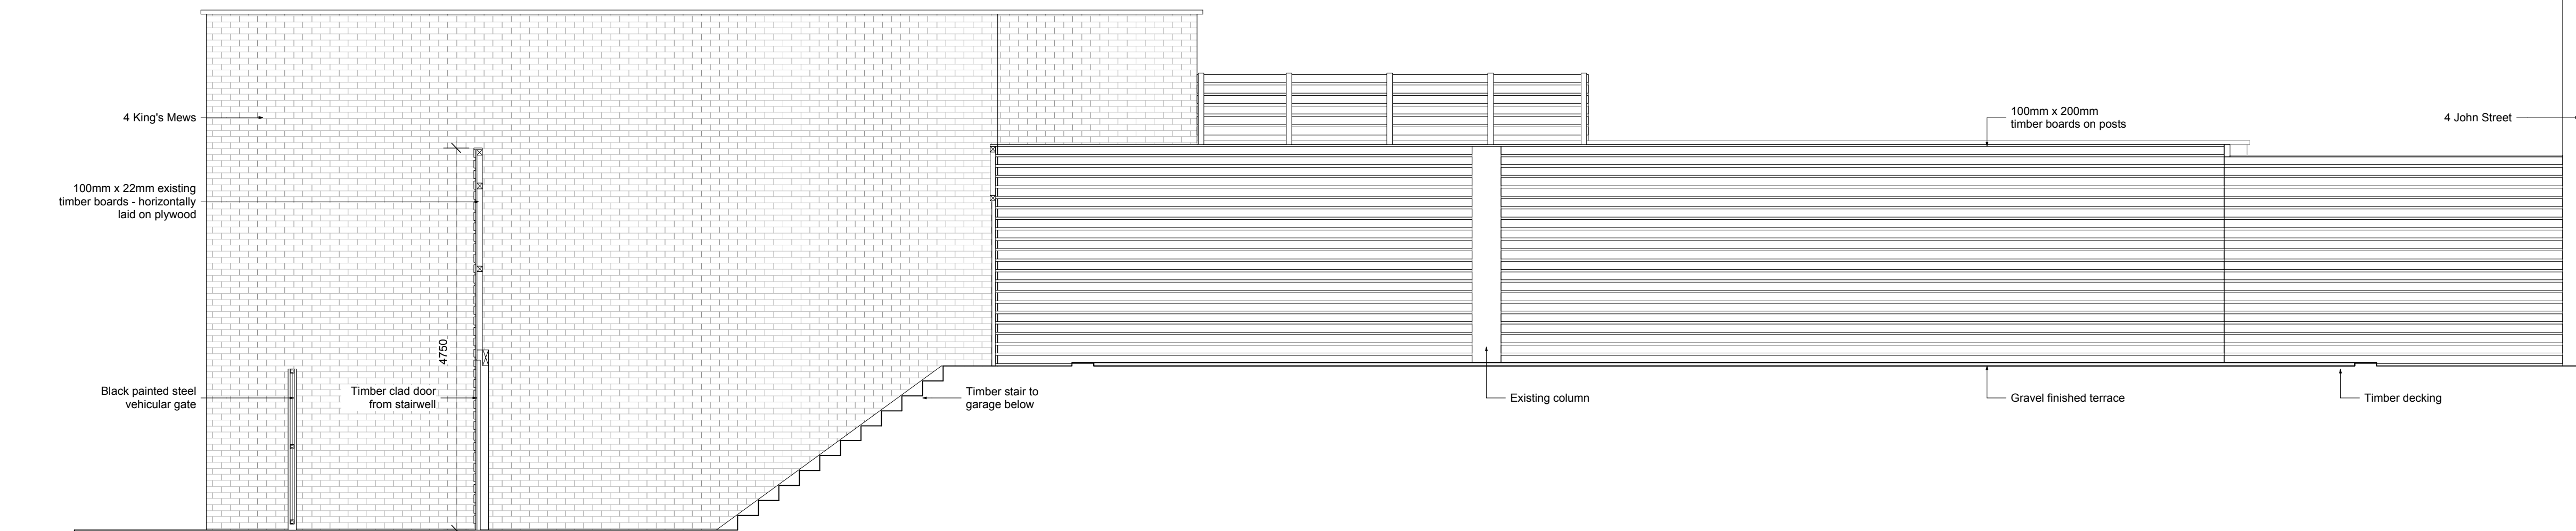

A Existing Section B-B
1:50 @ A1 / 1:100 @ A3

 

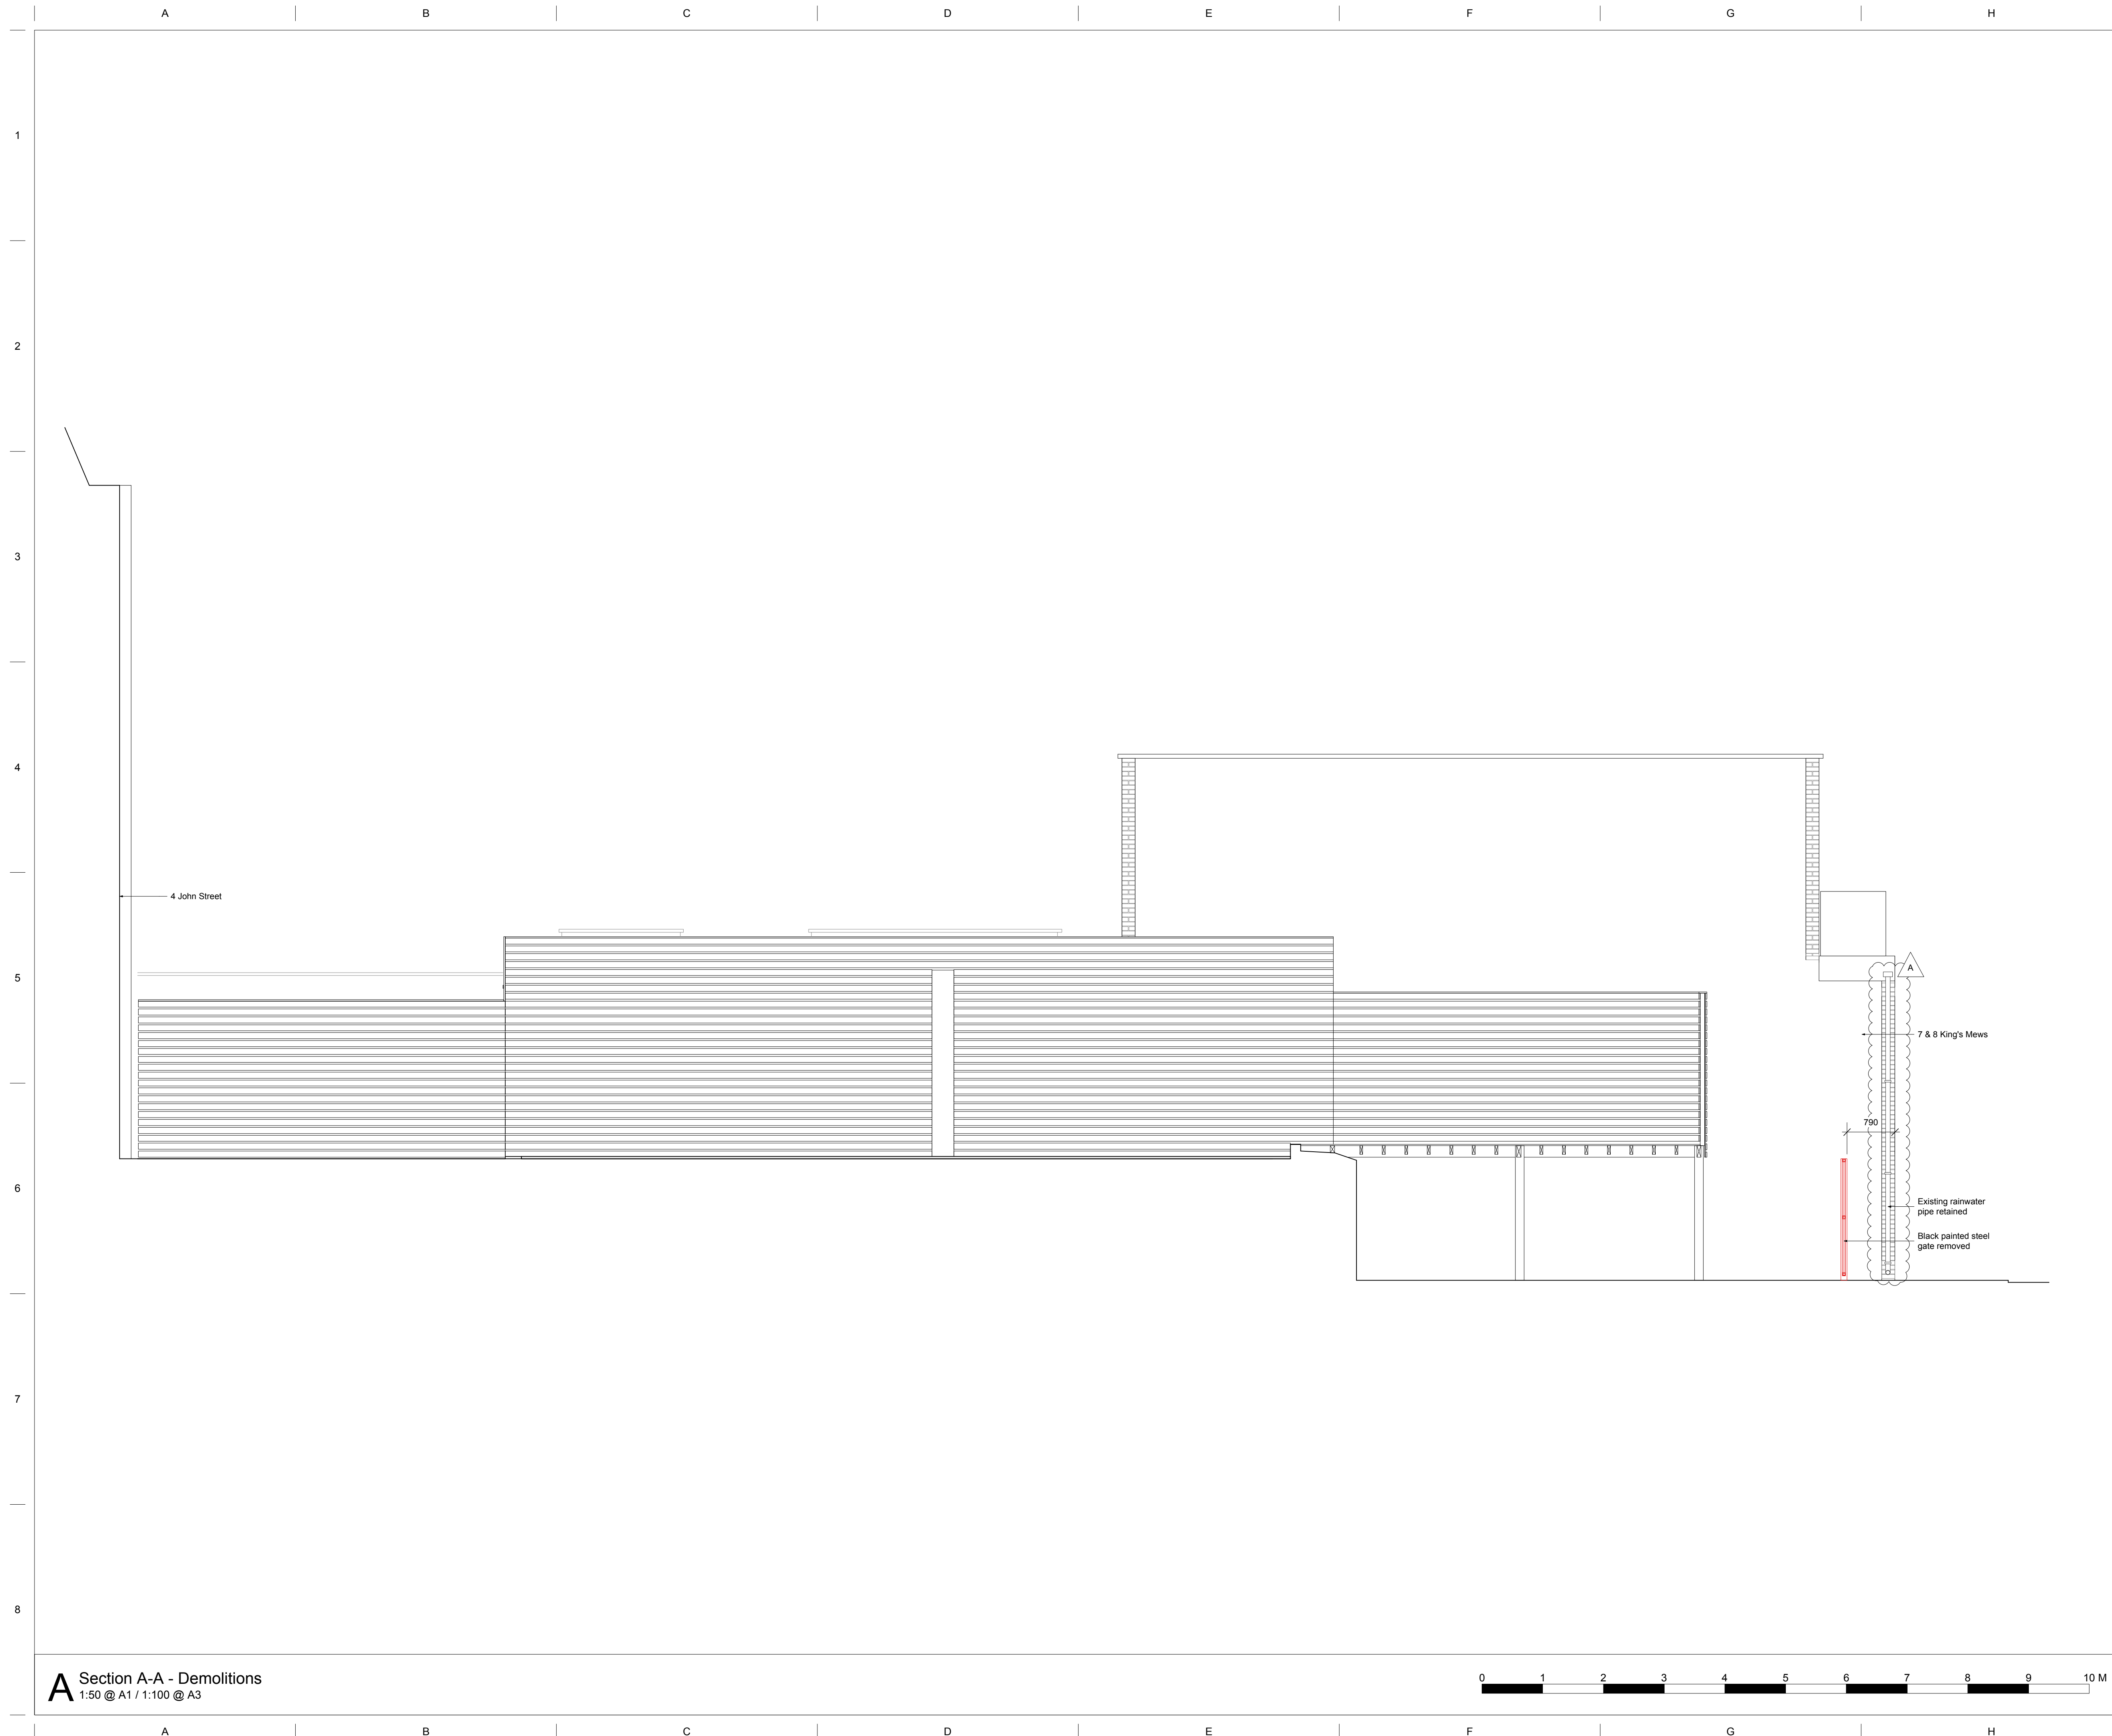

4 John Street /
5 & 6 King's Mews

[illegible]

DO NOT SCALE FROM THIS DRAWING. ALL DIMENSIONS ARE TO BE CHECKED ON SITE. ALL
OMISSIONS AND DISCREPANCIES TO BE REPORTED TO THE ARCHITECT IMMEDIATELY.
THIS DRAWING IS TO BE READ IN CONJUNCTION WITH ALL CONSULTANTS INFORMATION.
QUINN ARCHITECTS LTD RETAIN COPYRIGHT OF ALL INFORMATION IN THIS DRAWING

KEY PLAN

Notes

Quinn Architects

Rochelle School Arnold Circus London E2 7ES
+44 (0)20 7613 3843 www.quinnuk.com

DRAWING TITLE

Section A-A Demolitions

SCALE 1:50 @ A1 / 1:100 @ A3	DRAWN BY VH
DATE CREATED JUNE 2017	CHECKED BY LQ

DRAWING STATUS
PLANNING

PROJECT NO.
QA169

DRAWING NO.
P032REV.
A

DO NOT SCALE FROM THIS DRAWING. ALL DIMENSIONS ARE TO BE CHECKED ON SITE. ALL OMISSIONS AND DISCREPANCIES TO BE REPORTED TO THE ARCHITECT IMMEDIATELY. THIS DRAWING IS TO BE READ IN CONJUNCTION WITH ALL CONSULTANTS INFORMATION. QUINN ARCHITECTS LTD RETAIN COPYRIGHT OF ALL INFORMATION IN THIS DRAWING

KEY PLAN

Notes

Rochelle School Arnold Circus London E2 7ES
+44 (0)20 7613 3843 www.quinnuk.com

DRAWING TITLE

North East Elevation Demolitions

SCALE
1:50 @ A1 / 1:100 @ A3

DRAWN BY
VH


DATE CREATED
JUNE 2017


CHECKED BY
LQ

DRAWING STATUS
PLANNING

PROJECT NO.
QA169

DRAWING NO.
P033

 REV.
A

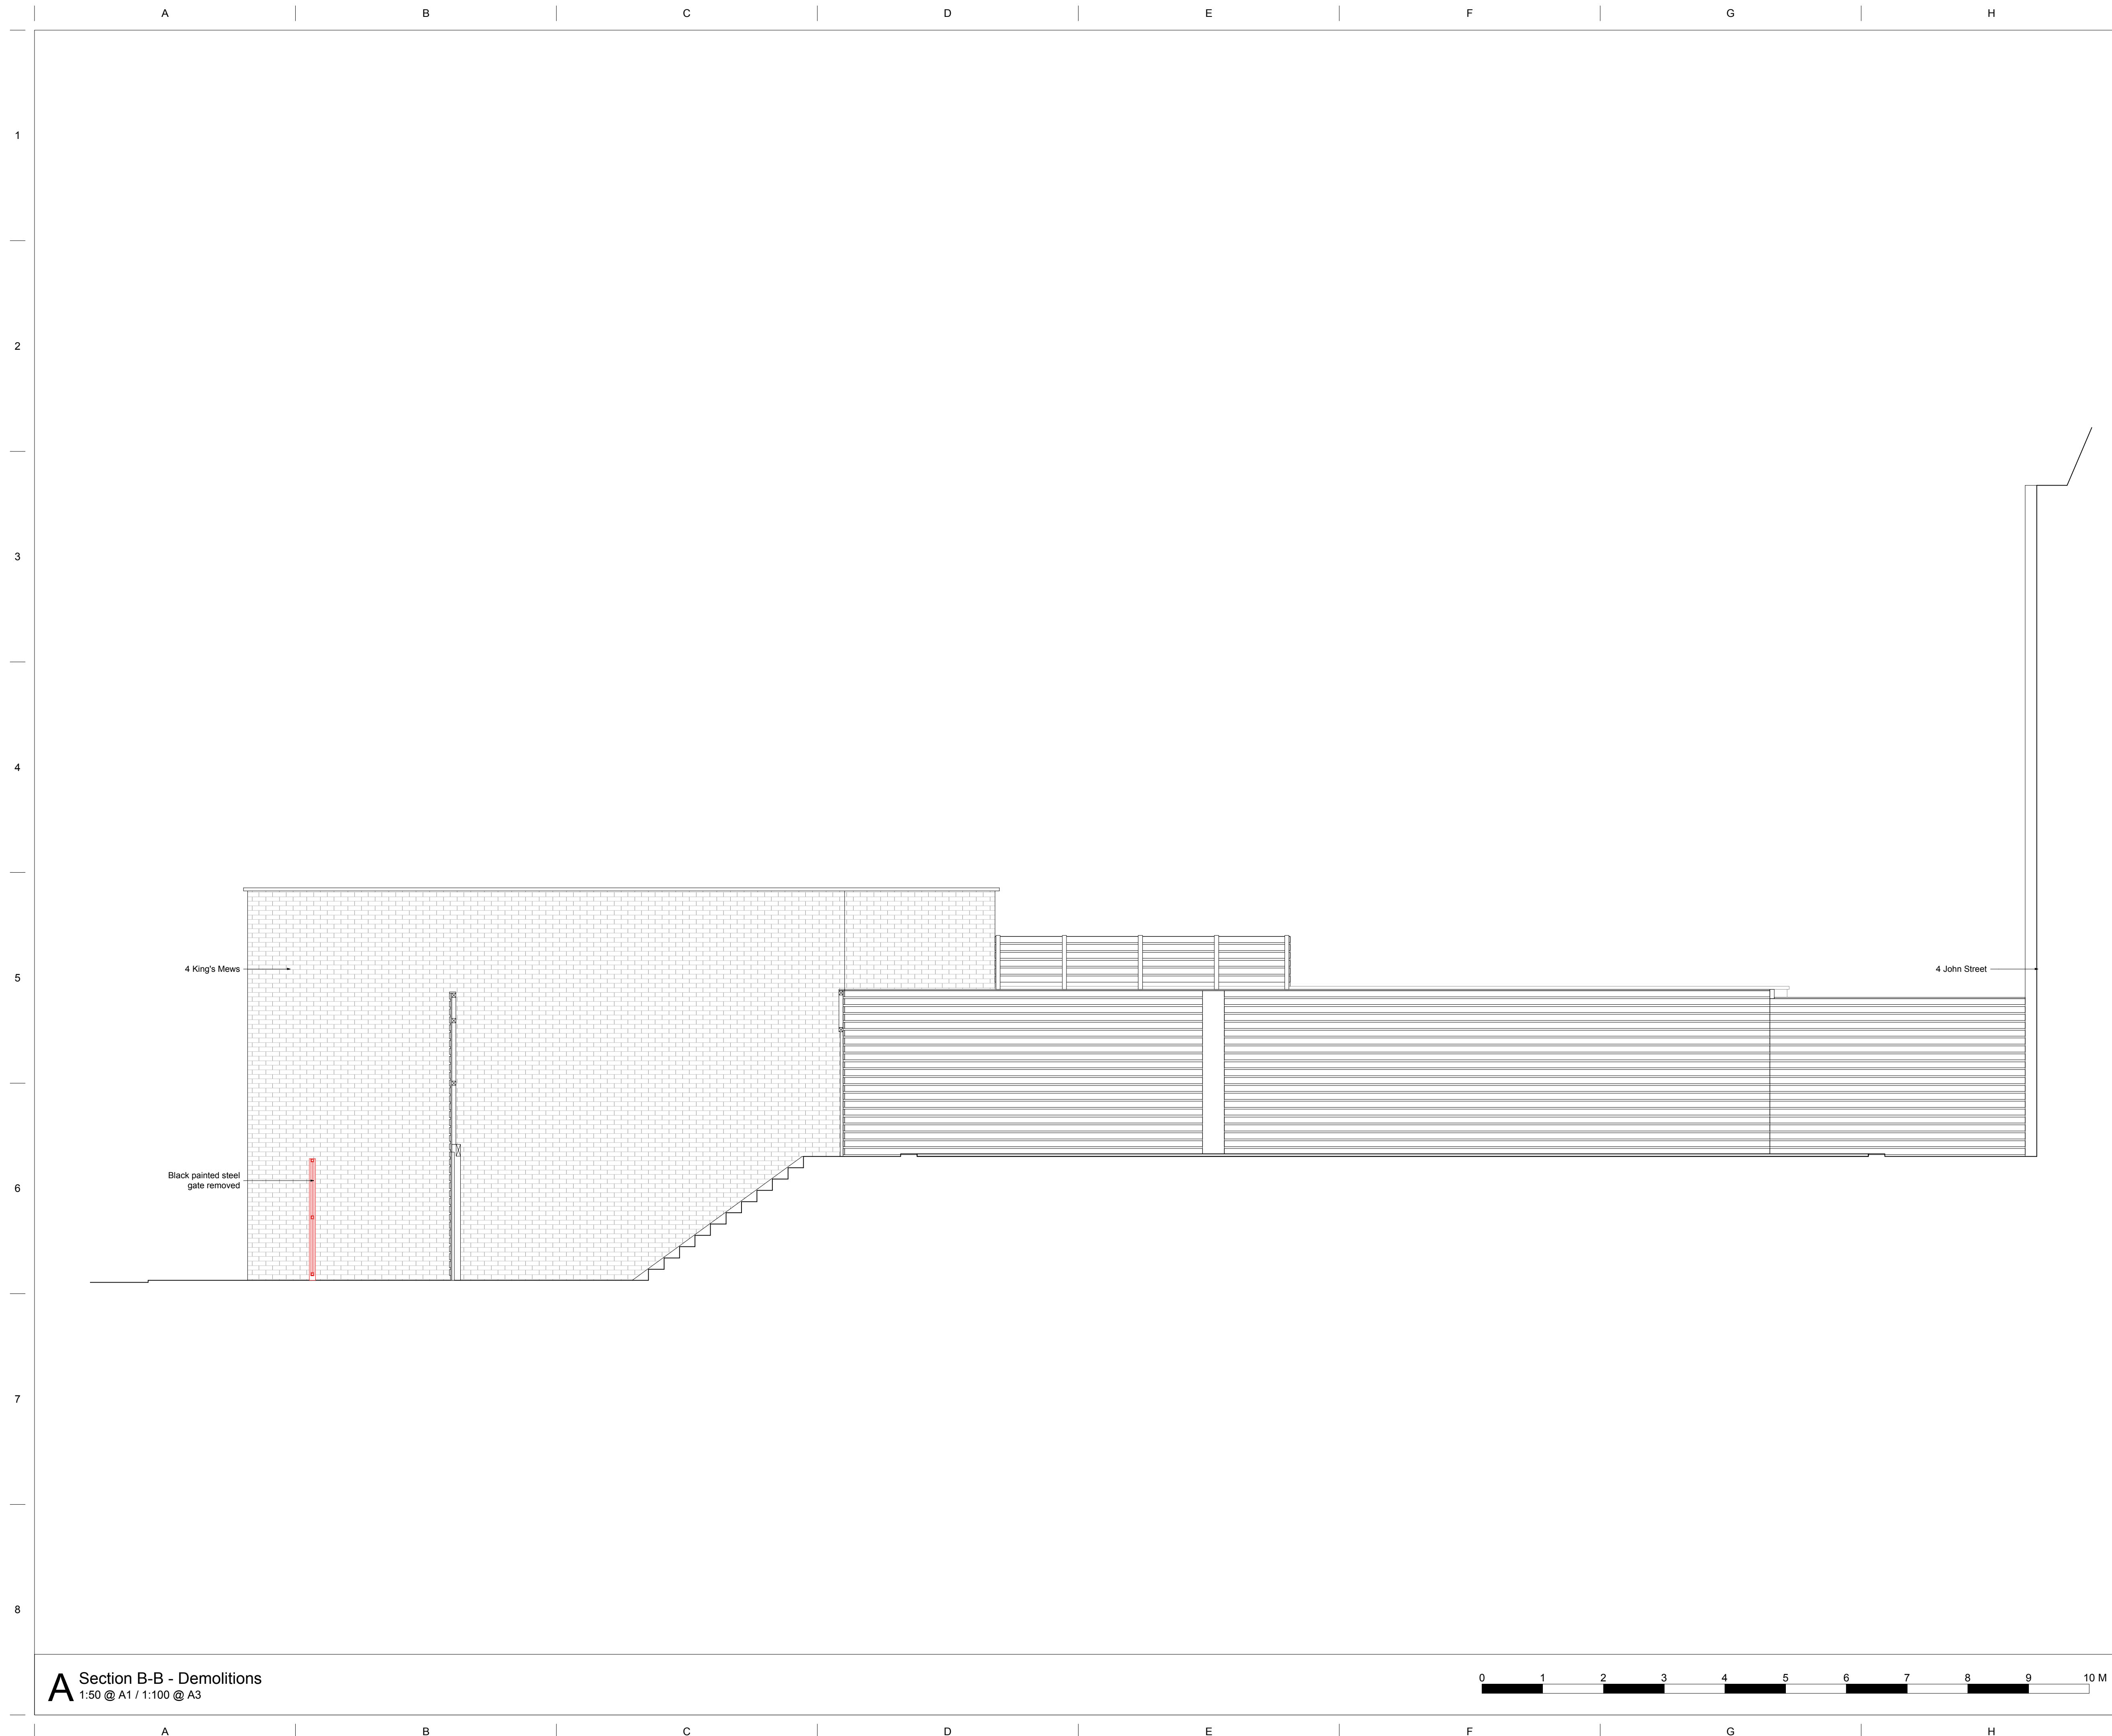

4 John Street /
5 & 6 King's Mews

[illegible]

DO NOT SCALE FROM THIS DRAWING. ALL DIMENSIONS ARE TO BE CHECKED ON SITE. ALL
OMISSIONS AND DISCREPANCIES TO BE REPORTED TO THE ARCHITECT IMMEDIATELY.
THIS DRAWING IS TO BE READ IN CONJUNCTION WITH ALL CONSULTANTS INFORMATION.
QUINN ARCHITECTS LTD RETAIN COPYRIGHT OF ALL INFORMATION IN THIS DRAWING

KEY PLAN

Notes

Quinn Architects

Rochelle School Arnold Circus London E2 7ES
+44 (0)20 7613 3843 www.quinnuk.com

DRAWING TITLE

Section B-B
Demolitions

SCALE 1:50 @ A1 / 1:100 @ A3	DRAWN BY VH
DATE CREATED JUNE 2017	CHECKED BY LQ

DRAWING STATUS
PLANNING

PROJECT NO.
QA169

DRAWING NO.
P034

REV.

DO NOT SCALE FROM THIS DRAWING. ALL DIMENSIONS ARE TO BE CHECKED ON SITE. ALL OMISSIONS AND DISCREPANCIES TO BE REPORTED TO THE ARCHITECT IMMEDIATELY. THIS DRAWING IS TO BE READ IN CONJUNCTION WITH ALL CONSULTANTS INFORMATION. QUINN ARCHITECTS LTD RETAIN COPYRIGHT OF ALL INFORMATION IN THIS DRAWING

KEY PLAN

Notes

Rochelle School Arnold Circus London E2 7ES
+44 (0)20 7613 3843 www.quinnuk.com

DRAWING TITLE

SCALE
1:50 @ A1 / 1:100 @ A3

DRAWN BY
VH


DATE CREATED
JUNE 2017

CHECKED BY
LQ

DRAWING STATUS
PLANNING

PROJECT NO.
QA169

DRAWING NO.
P042

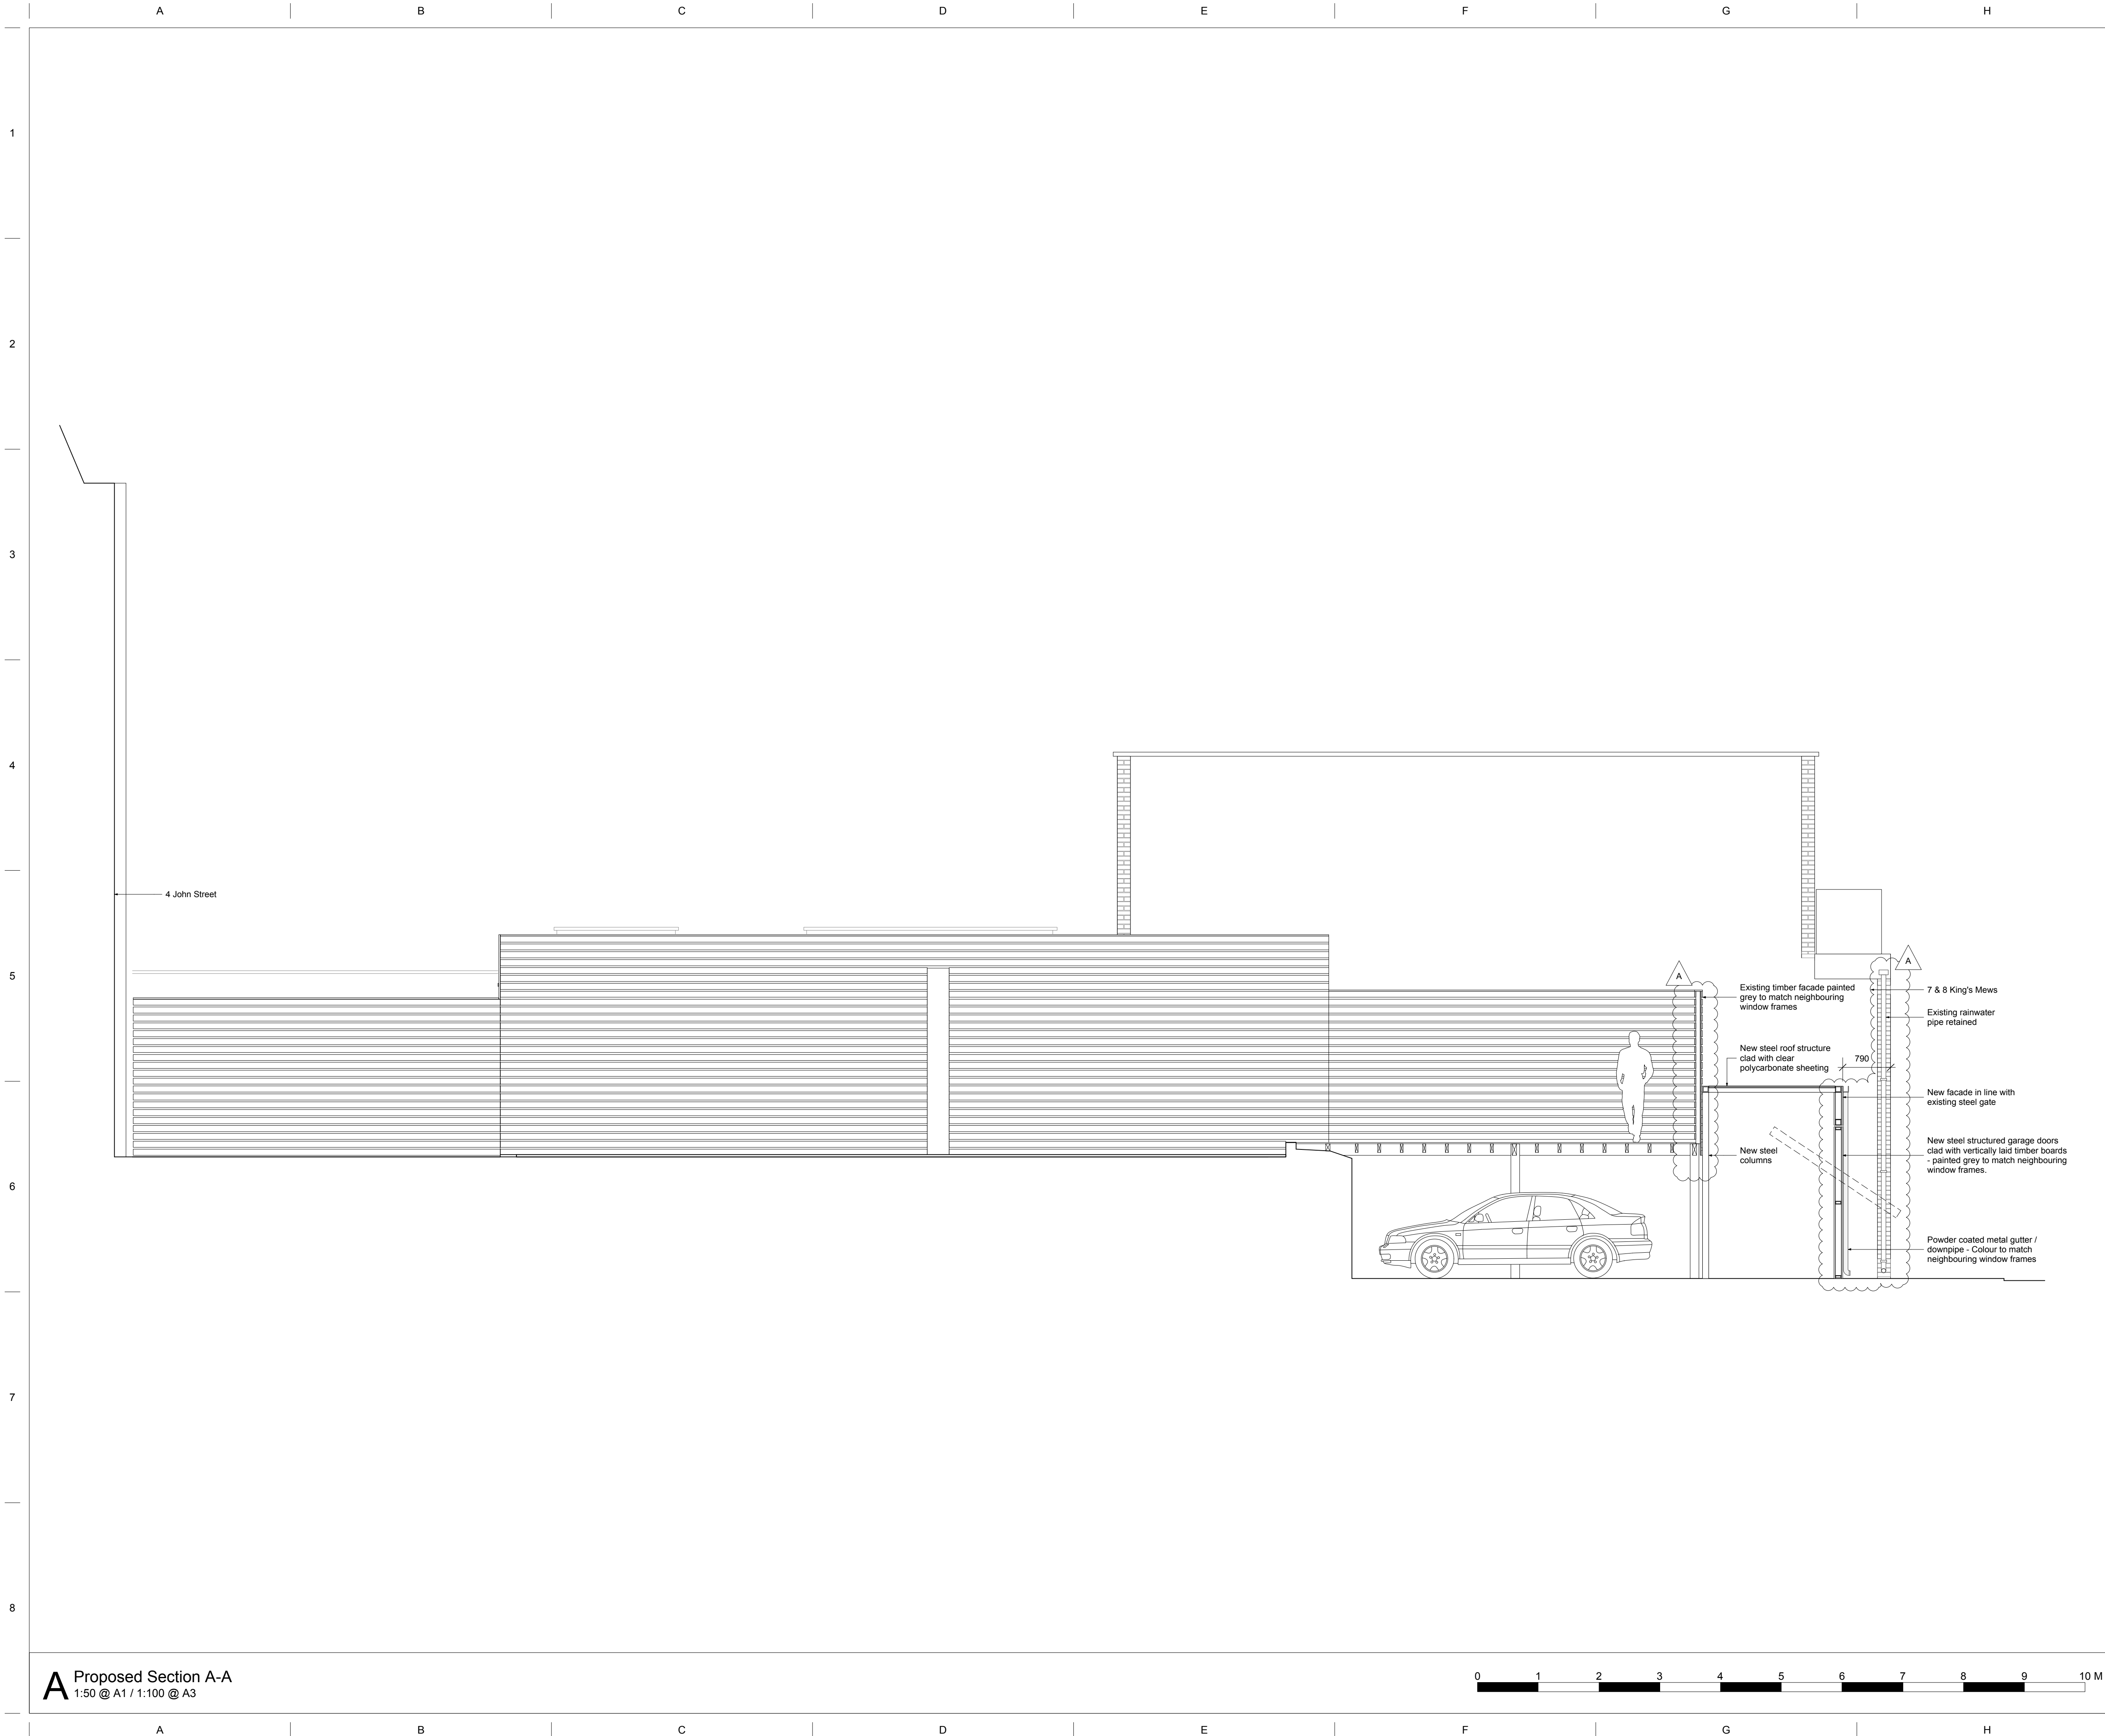REV.
A

KEY PLAN

Notes

Rochelle School Arnold Circus London E2 7ES
+44 (0)20 7613 3843 www.quinnuk.com

DRAWING TITLE

Proposed North East Elevation

SCALE
1:50 @ A1 / 1:100 @ A3

DRAWN BY
VH



DATE CREATED
JUNE 2017

CHECKED BY
LQ

DRAWING STATUS
PLANNING

PROJECT NO.
QA169

DRAWING NO.
P043

  REV.
A

REV	DATE (dd.mm.yy)	DESCRIPTION
-	09.06.2017	Planning Submission
A	31.08.2017	Issued to Client / Indigo Planning

REV	DATE (dd.mm.yy)	DESCRIPTION
-	09.06.2017	Planning Submission
A	31.08.2017	Issued to Client / Indigo Planning

DO NOT SCALE FROM THIS DRAWING. ALL DIMENSIONS ARE TO BE CHECKED ON SITE. ALL
OMISSIONS AND DISCREPANCIES TO BE REPORTED TO THE ARCHITECT IMMEDIATELY.
THIS DRAWING IS TO BE READ IN CONJUNCTION WITH ALL CONSULTANTS INFORMATION.
QUINN ARCHITECTS LTD RETAIN COPYRIGHT OF ALL INFORMATION IN THIS DRAWING

KEY PLAN

Notes

Rochelle School Arnold Circus London E2 7ES
+44 (0)20 7613 3843 www.quinnuk.com

DRAWING TITLE

SCALE
1:50 @ A1 / 1:100 @ A3

DRAWN BY
VH

DATE CREATED
JUNE 2017

CHECKED BY
LQ

DRAWING STATUS
PLANNING

PROJECT NO.
QA169

DRAWING NO.
P044REV.
A

A Proposed Section B-B
1:50 @ A1 / 1:100 @ A3

