





Existing Front Elevation

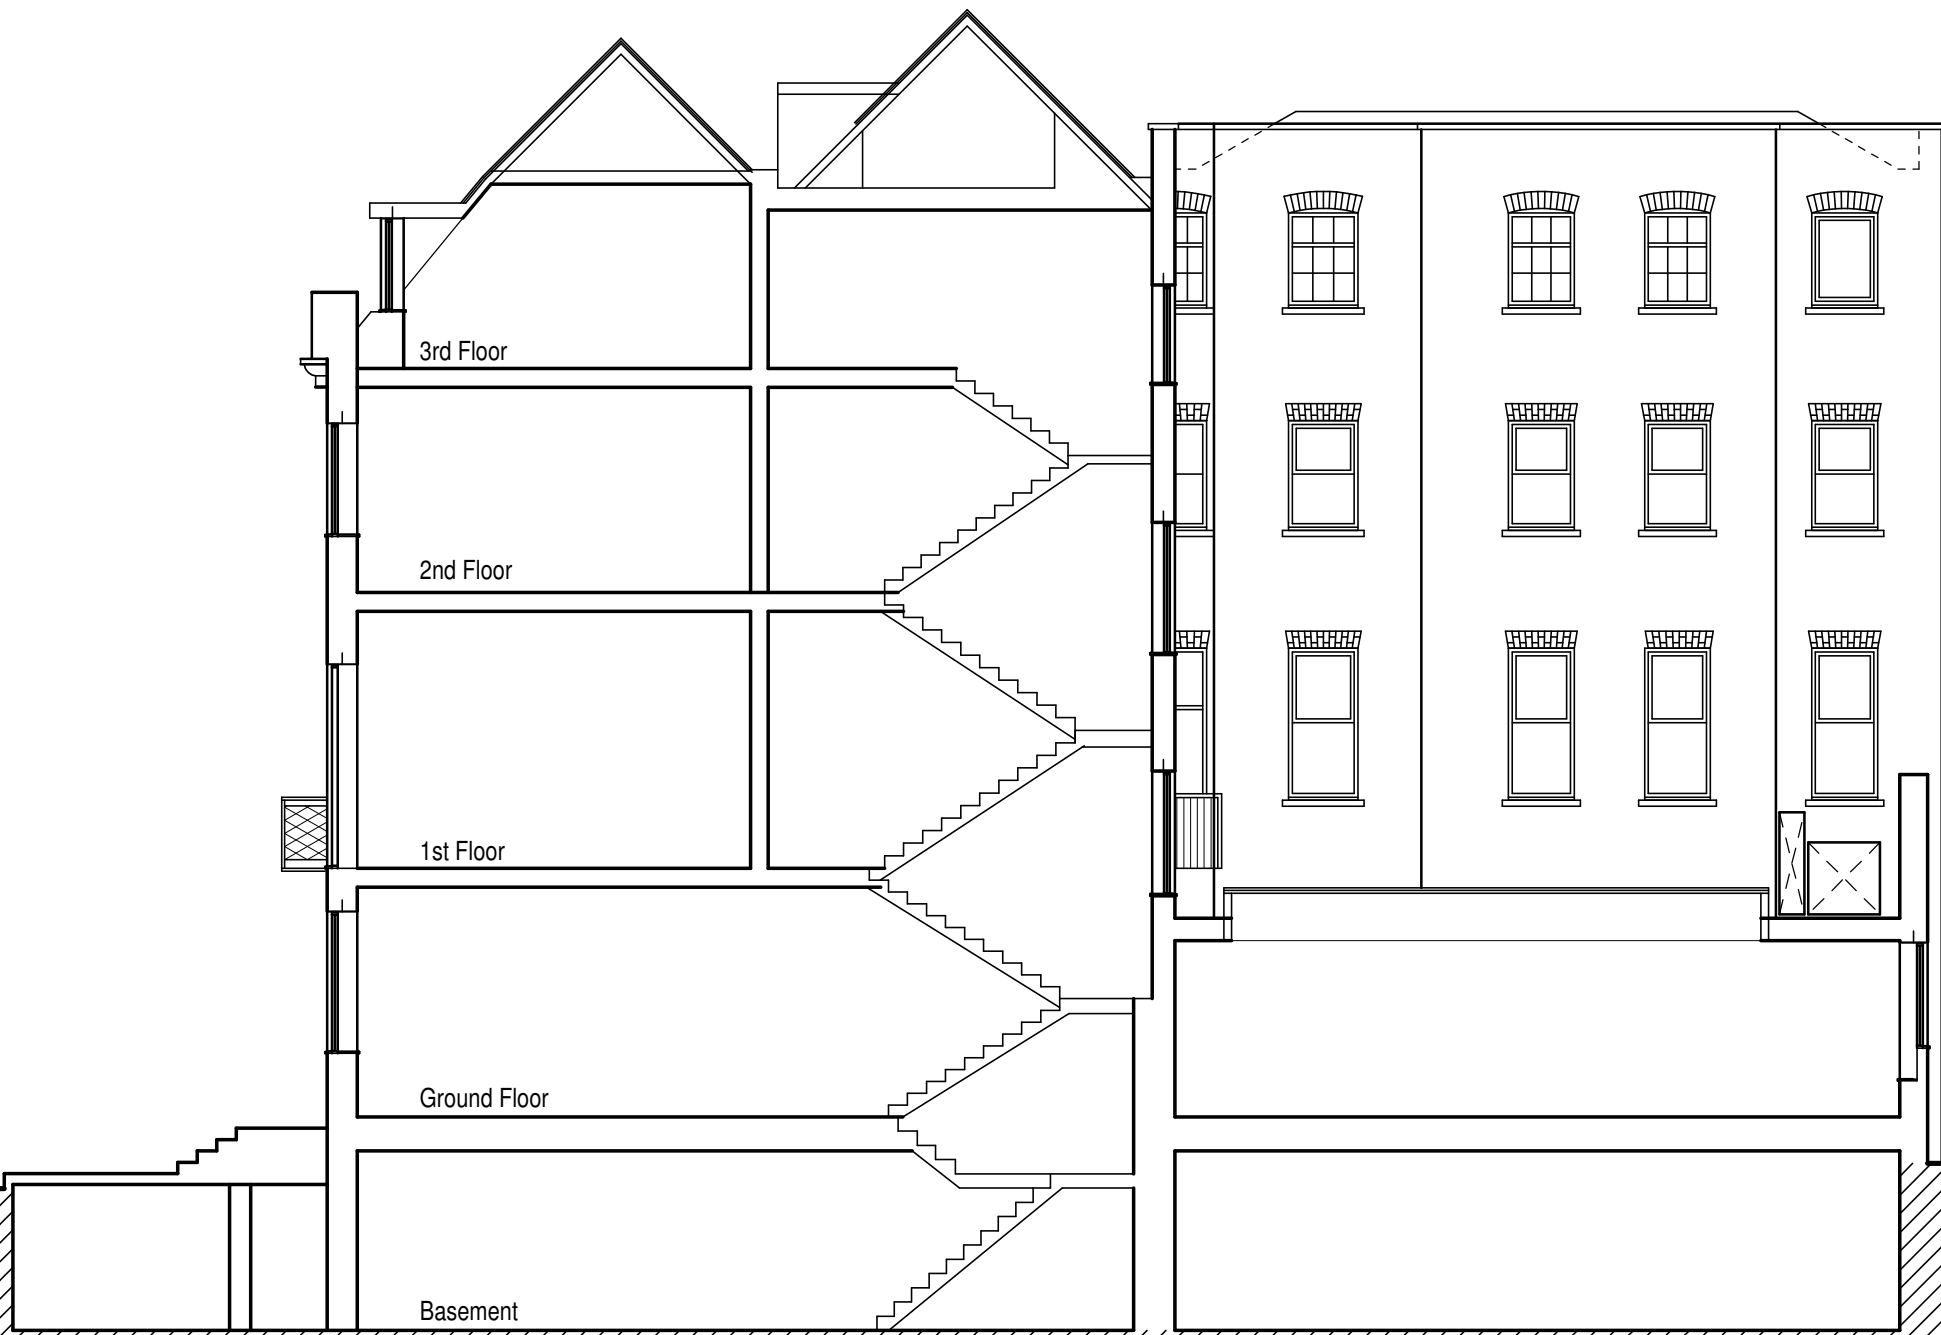

Existing Side Elevation & Cross Section

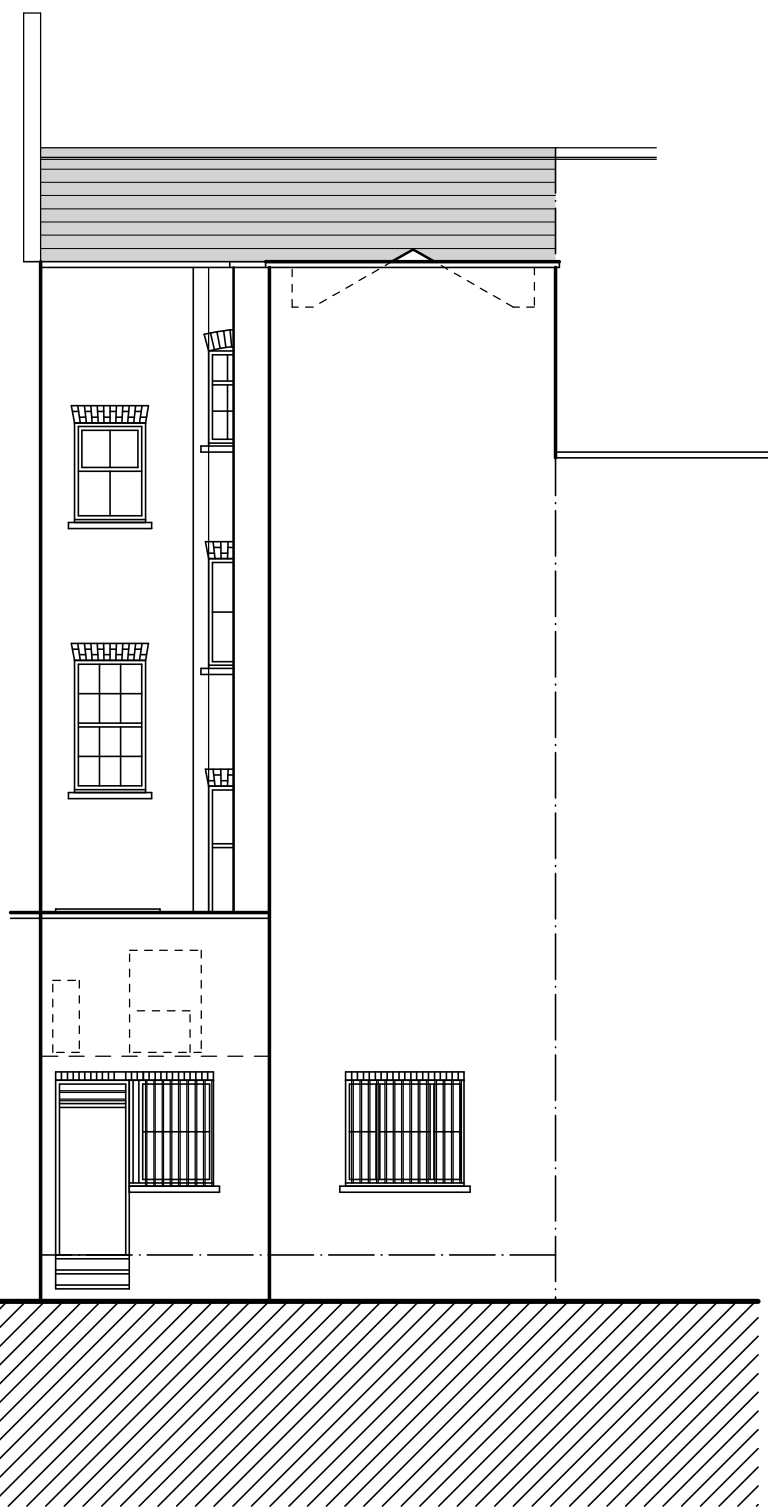

Existing Rear Elevation



REV.	DATE	DESCRIPTION	BY
<div><div>PLAN PROJECT MANAGEMENT</div><div>Plan Project Management Limited 1, BARNFIELD ROAD, LONDON W5 1QU Company No 07567607 www.planpm.co.uk</div></div>			
contract			
8 LINCOLNS INN FIELDS, LONDON WC2A 3BP			
drawing EXISTING ELEVATIONS			
client FITZGERALD & LAW LLP			
scale 1:100		date JUNE 2017	
drawing no GD1794/03		drawn by GCD	
plot		cad lines	