



Existing First Floor Plan

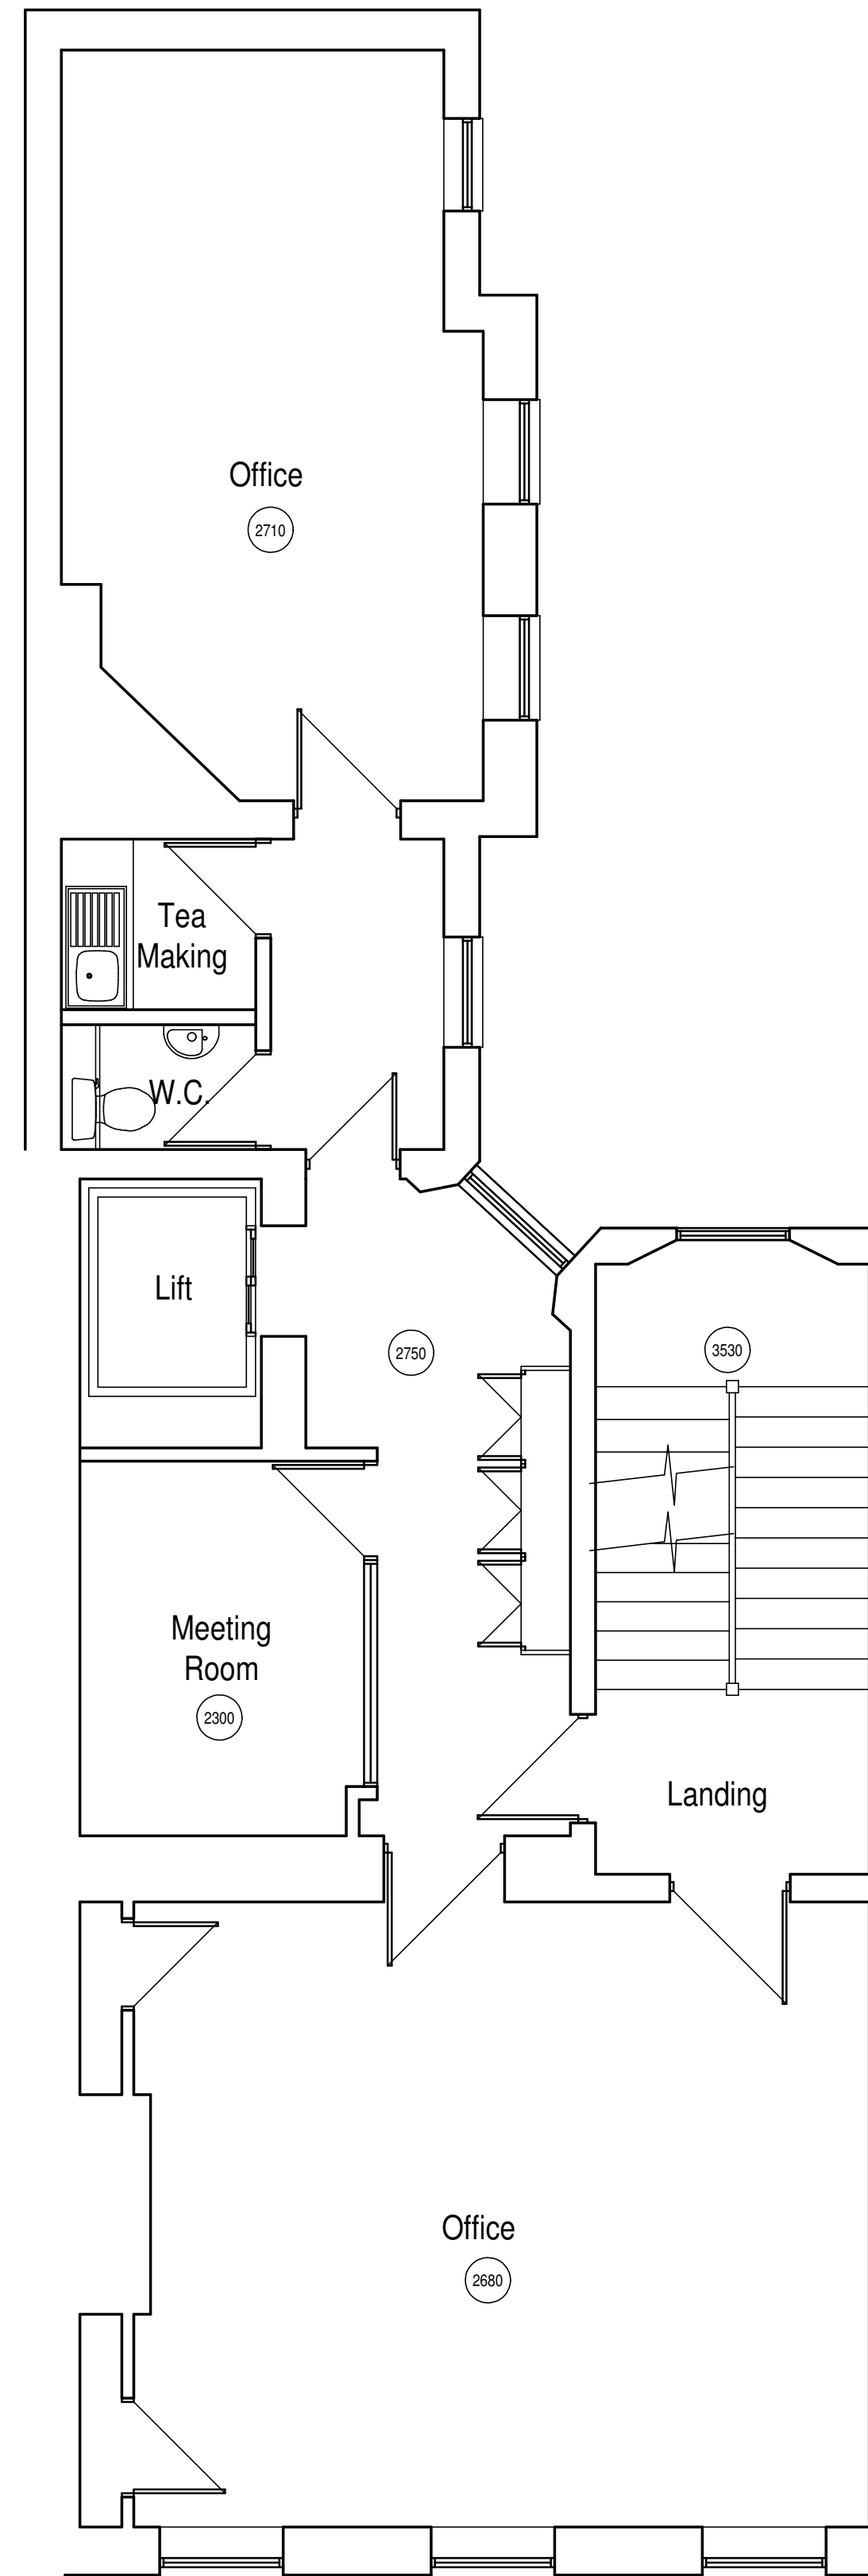

Existing Second Floor Plan

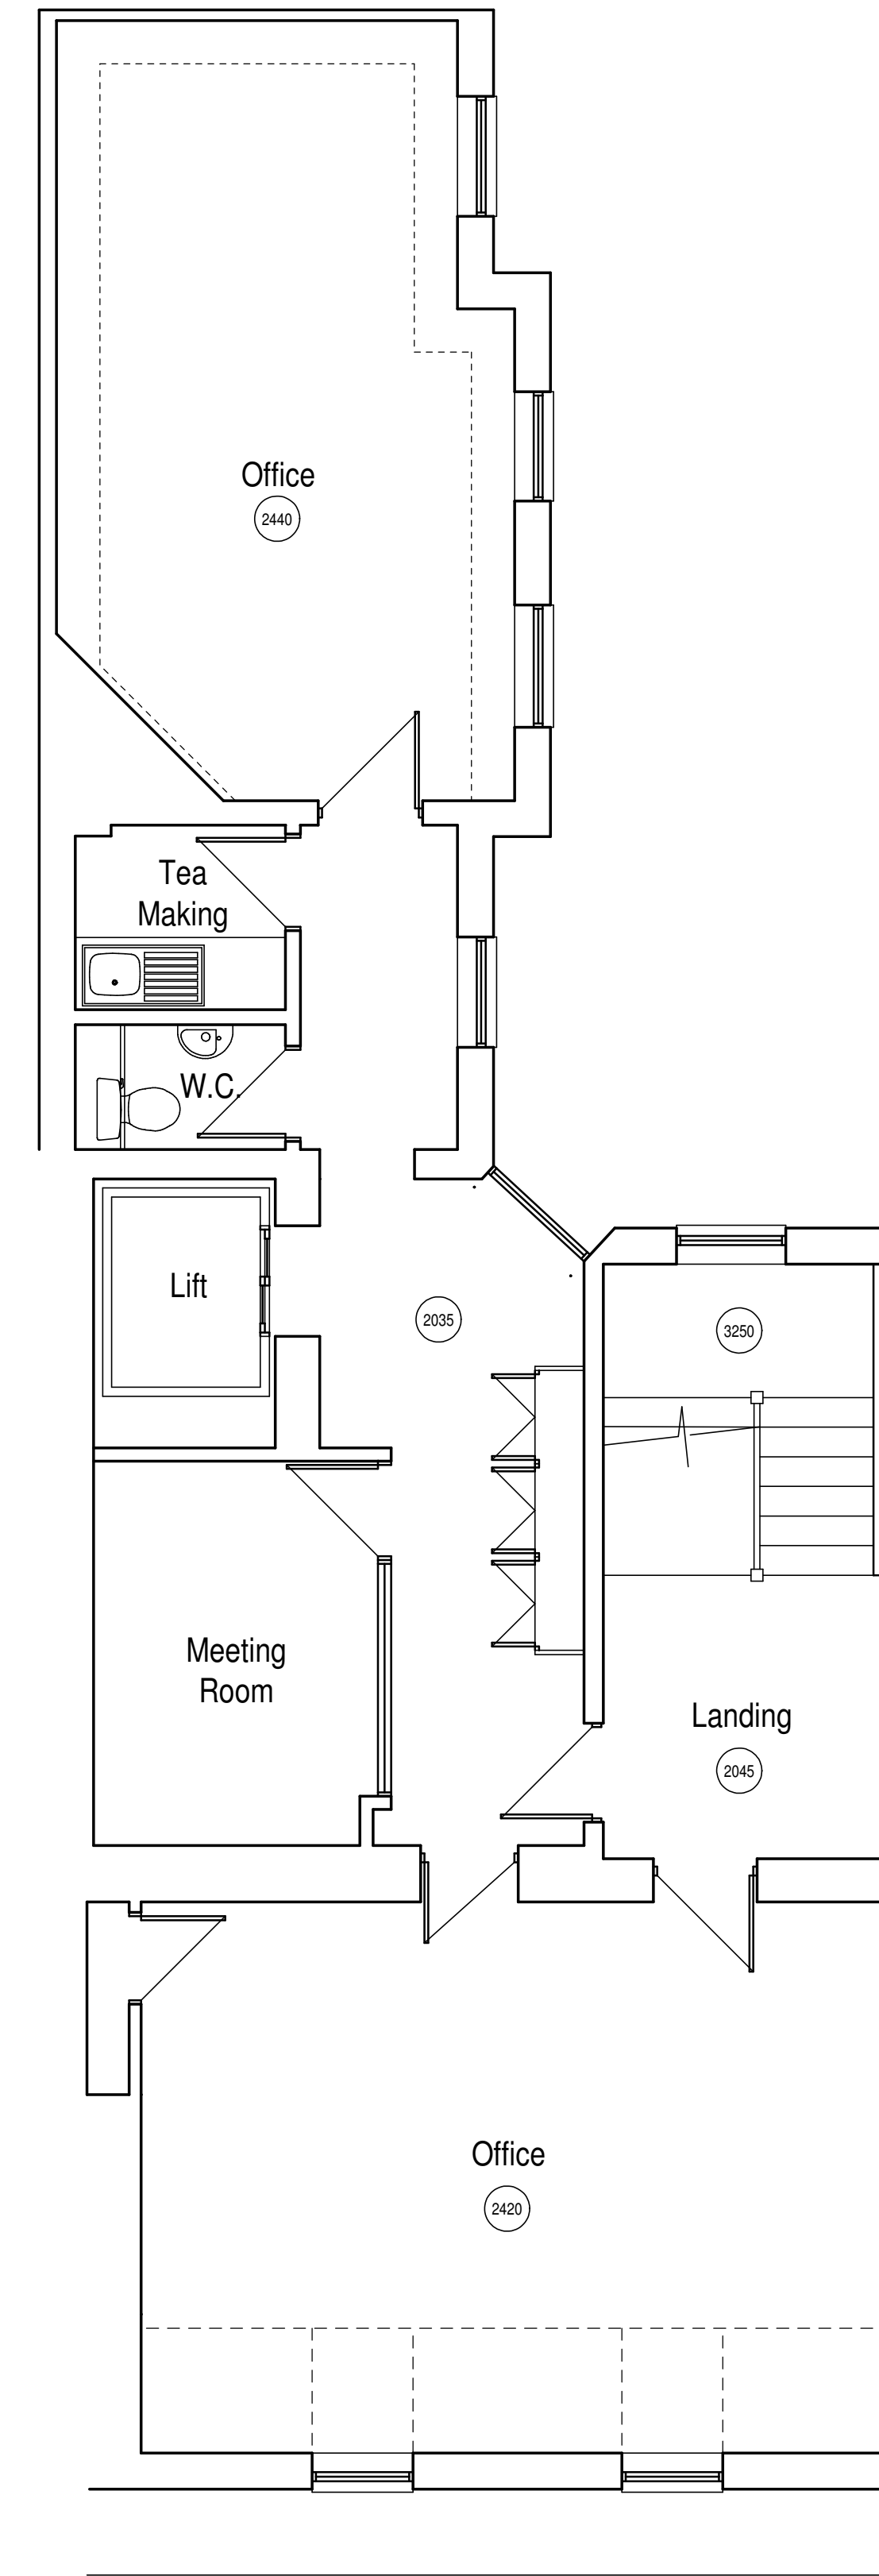

Existing Third Floor Plan



REV.	DATE	DESCRIPTION	BY

**PLAN**  
PROJECT MANAGEMENT

Plan Project Management Limited  
1, BARNFIELD ROAD, LONDON  
W5 1QU  
Company No 07567607  
www.planpm.co.uk

contract

8 LINCOLNS INN FIELDS,  
LONDON WC2A 3BP

drawing  
EXISTING 1st, 2nd & 3rd FLOOR PLANS

client  
FITZGERALD & LAW LLP

scale 1:50@A1	date JUNE 2017	drawn by GCD
drawing no GD1794/02	rev	plot T.A.M.E 1/20/2017 D.A.T.E 1/20/2017

cad lines