


Mani's Cafe Outside Seating Plan

Drawing Number
1098/101

Rev	Date	Description
-----	------	-------------

 

Existing Table and Chair Sizes
8 Tables
22 Chairs

Are a to be occupied by Amenities

Project Title

Mani's Cafe
Tables and Chairs Application Renewal
12 Perrin's Court
Hampstead
London
NW3 1QS


Drawing Description'

Outside Tables and Chairs Location

Scale
1:50 (a, A3)
Date

Checked by


Date November 2014

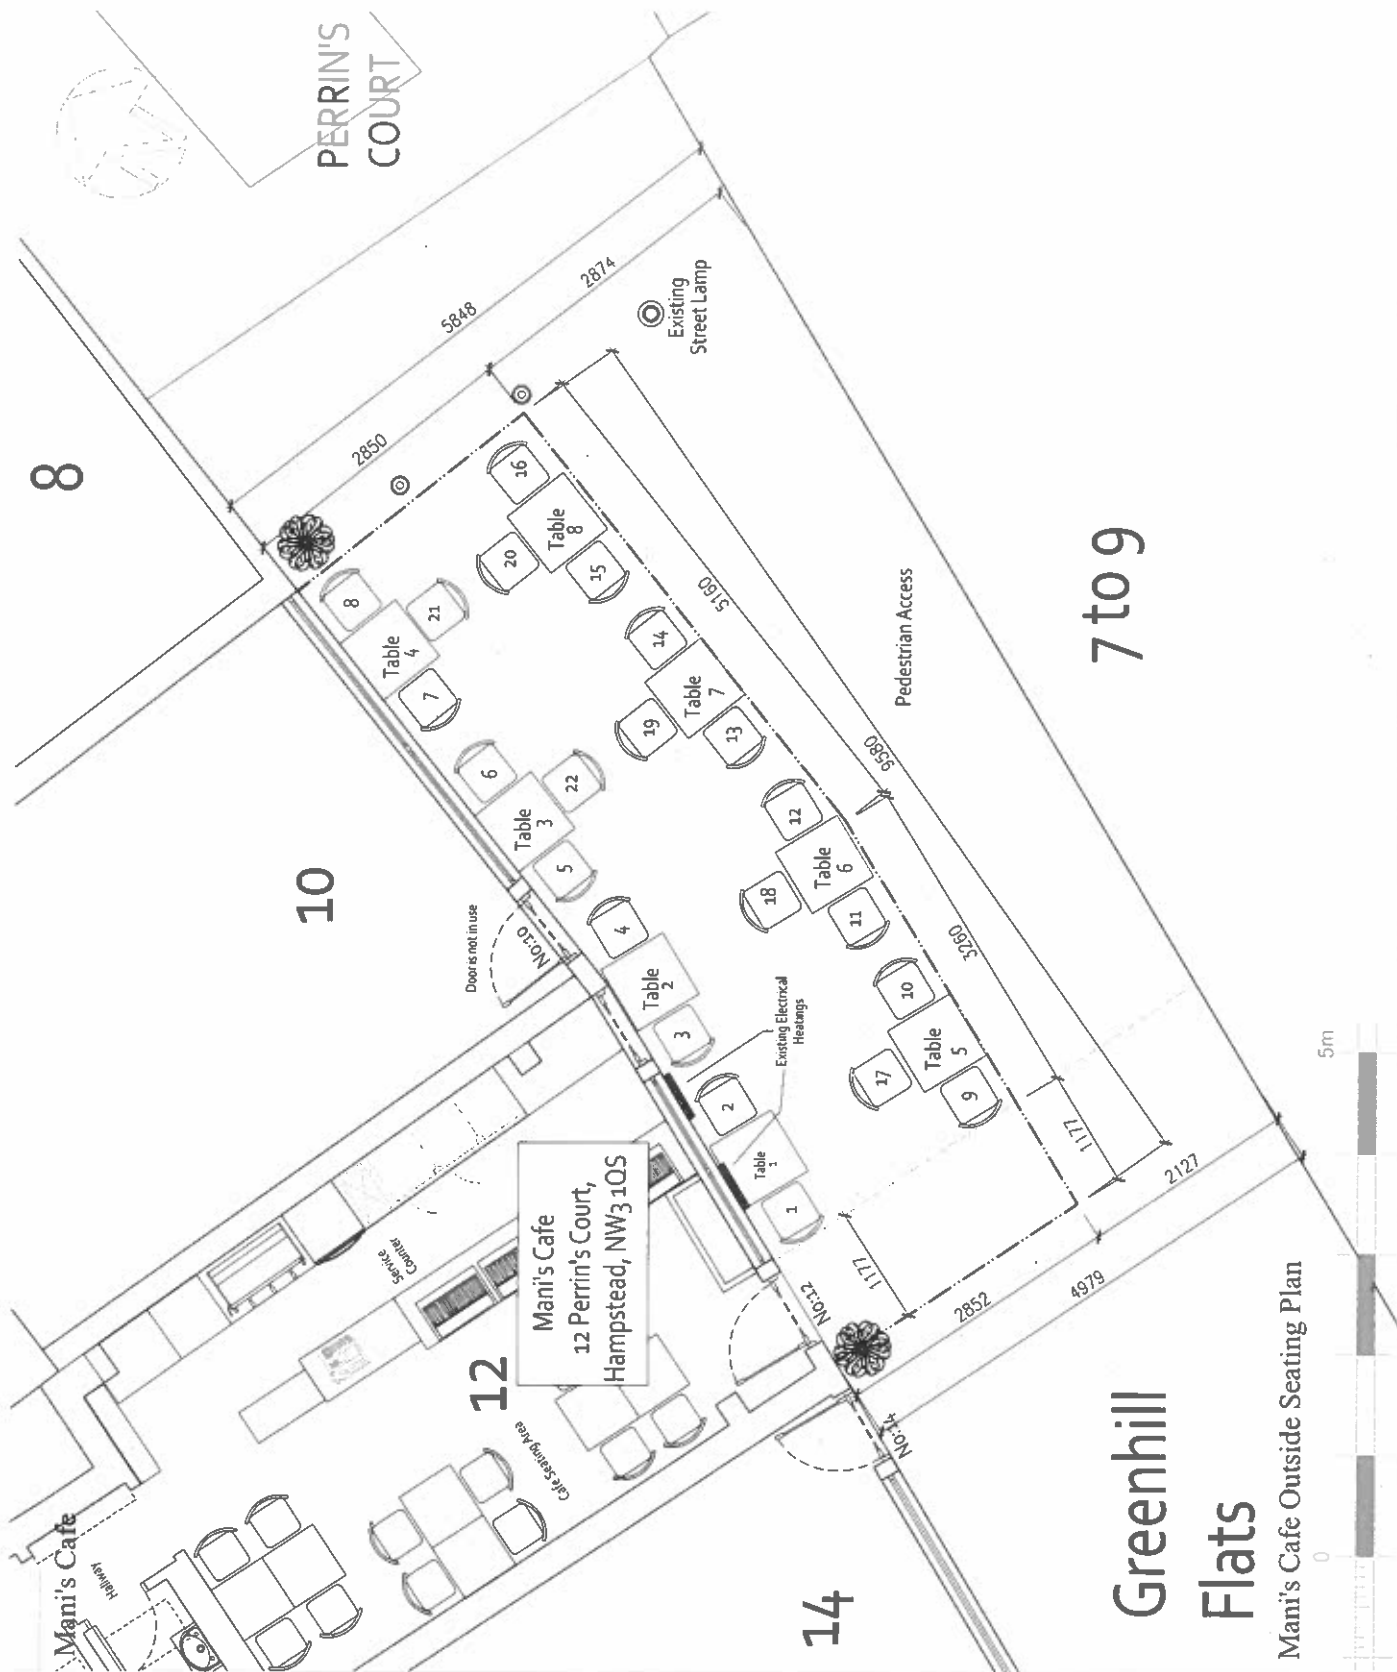

Mani's Cafe

NOTES

Report all discrepancies, errors and omissions.
Verify all dimensions on site before commencing any work on site preparing shop drawings.
For all specialist work, see relevant drawings.
All materials, components and workmanship are to comply with the relevant British Standards, Codes of Practice, and appropriate manufacturer's recommendations that from time to time shall apply.
The drawing and design are copyright of the Kaplan Interiors Design Company Registration number 140646.

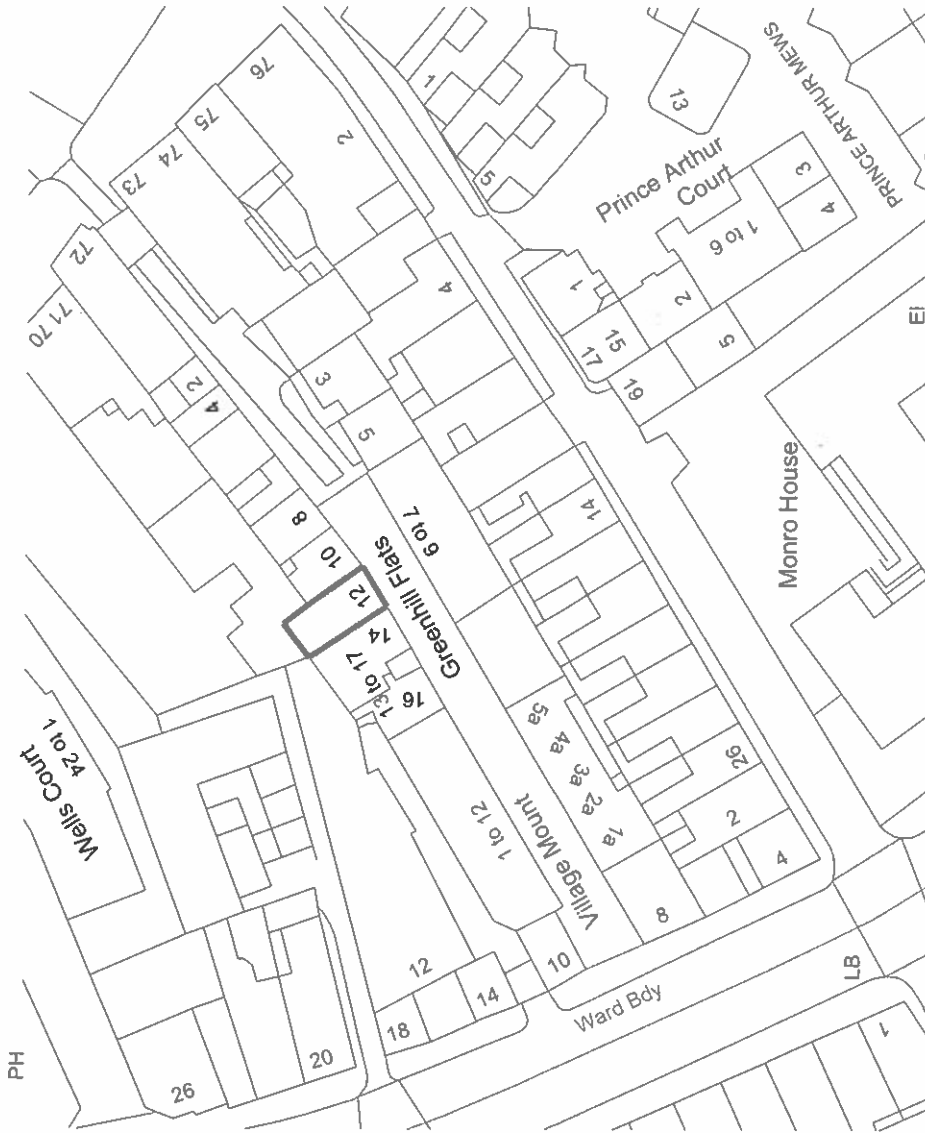

Site Plan

0m

50m

Project Title	Mani's Cafe Tables and Chairs Application Renewal 12 Perrin's Court Hampstead London NW3 1QS
Drawing Description	Site Plan

Scale	1:500 (at A3)
Drawn by	NK
Date	November 2014
Checked by	

Kaplan Interiors design
14B ESSEX GROVE
LONDON, SE15 3SK
TELEPHONE +44 (0)7568 426 537
info@kaplaninteriorsdesign.com
www.kaplaninteriorsdesign.com

Drawing Number	1098/100
Revision	