



FRONT ELEVATION

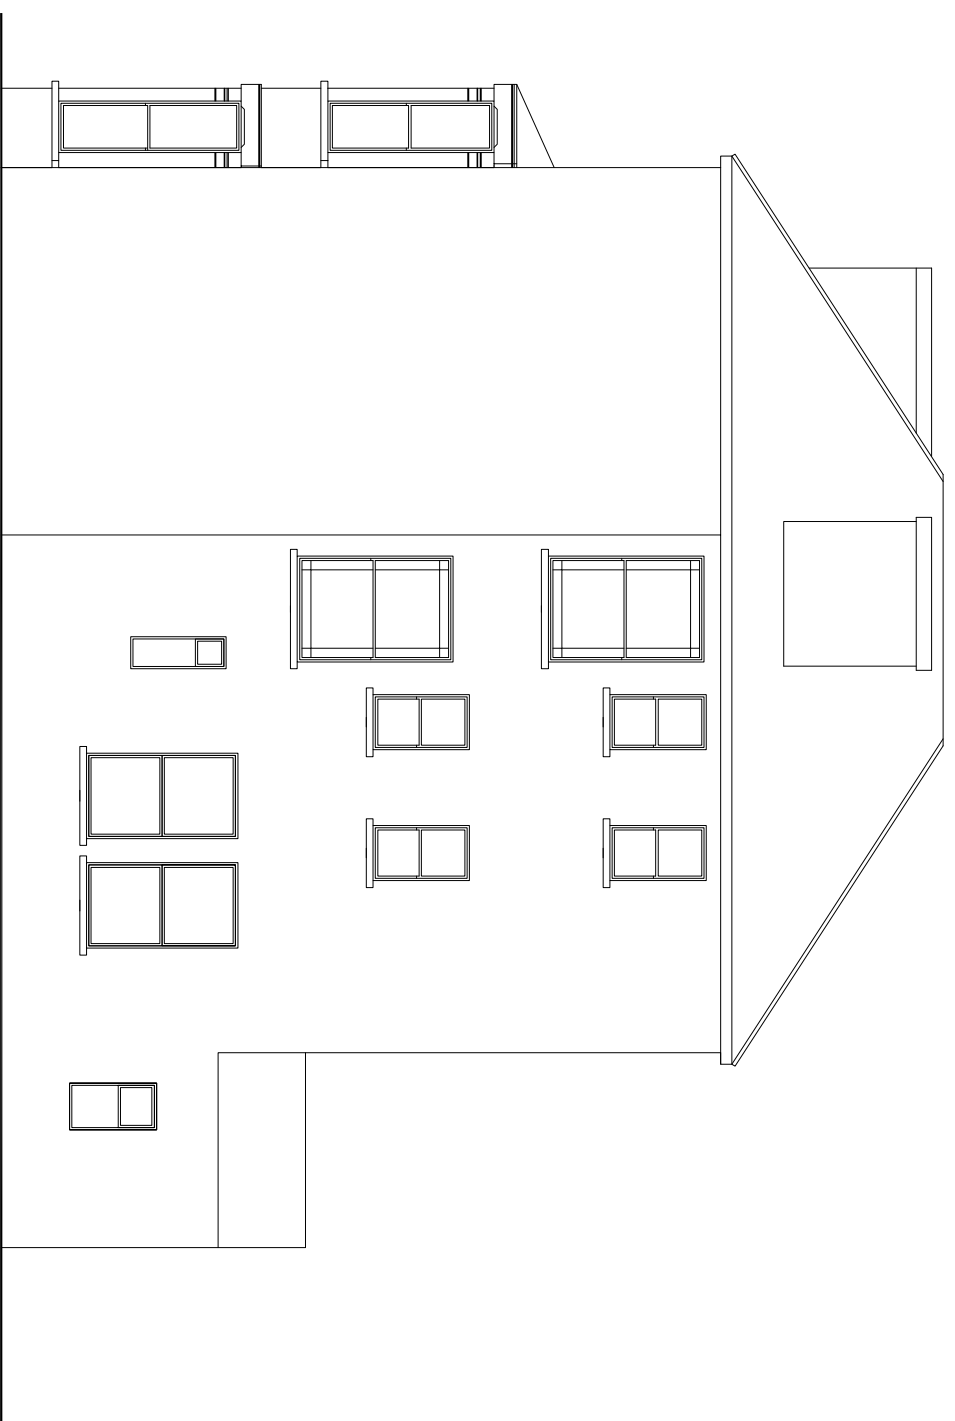

SIDE ELEVATION

 

TITLE SURVEY DRAWINGS

ADDRESS 97 FORDWYCH ROAD
LONDON, NW2

CLIENT Mr. S. BENJAMIN

SCALE 1:100 @ A3

DRAWING NO. 170802/04

DATE REV. AUG 2017