



FRONT ELEVATION

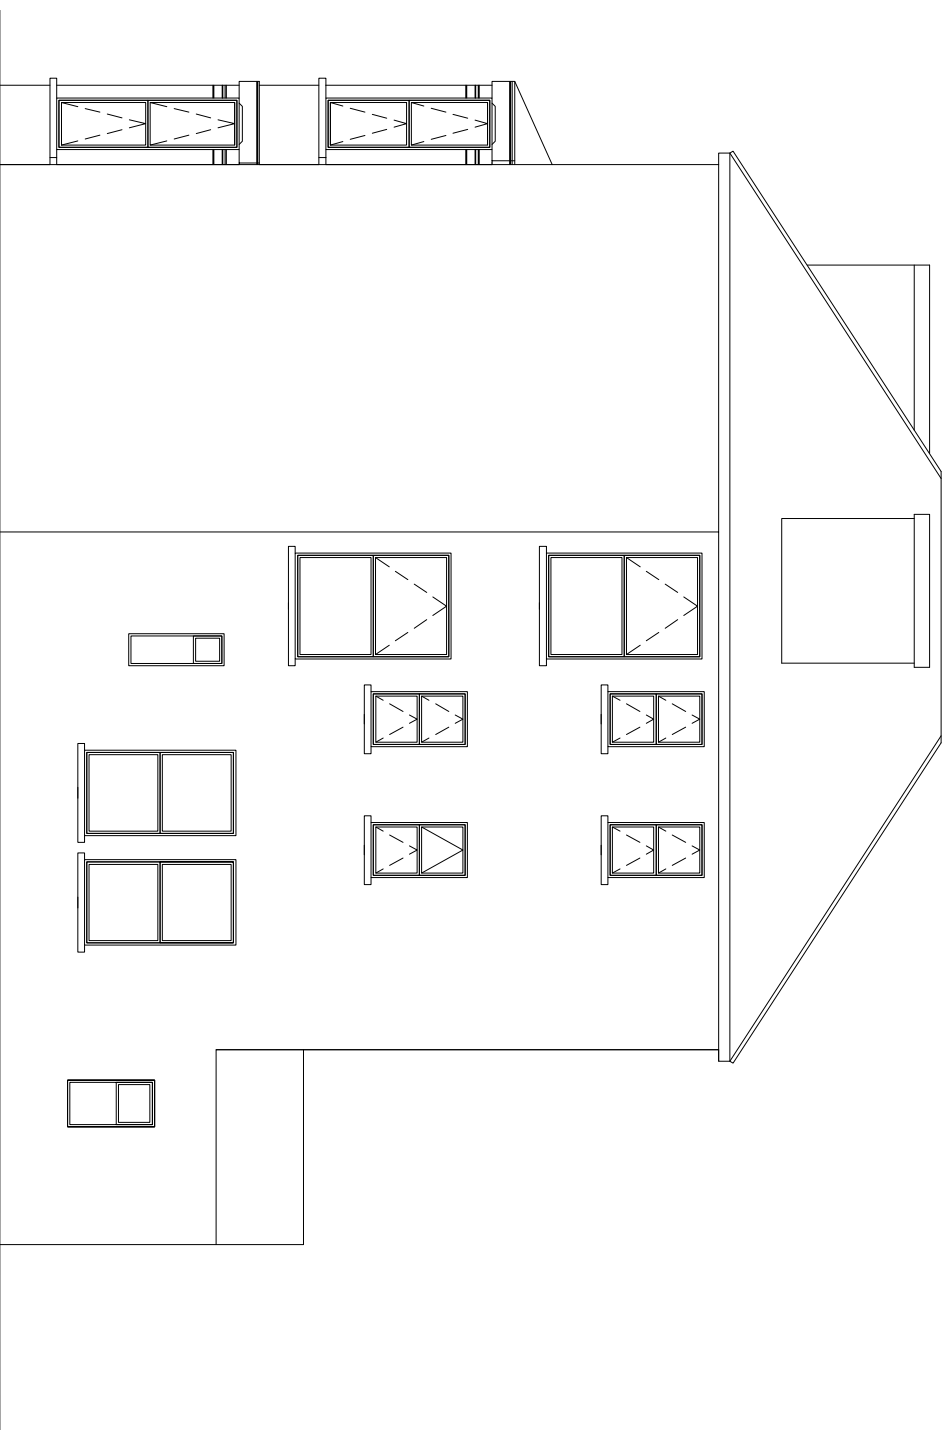

SIDE ELEVATION

 

TITLE **PROPOSED DRAWINGS** ADDRESS **97 FORDWYCH ROAD
LONDON, NW2**

CLIENT **Mr. S. BENJAMIN** SCALE **1:100 @ A3** DATE **AUG 2017**

DRAWING NO. **170802/09** REV.