
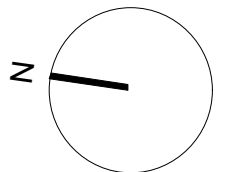


Any dimension shown must be  
 checked on site before  
 construction or manufacture.

Any errors or omissions to be  
 reported to the Architect  
 immediately

Refer to Structural Engineers  
 drawings for all structural work.

 

project  
**Heathdene,  
 Vale of Health  
 London NW3 1BB**

**Existing & Proposed  
 Side Extension**

drawing type  
**Planning**

drawing content  
**Existing & Proposed  
 Ground Floor Plans**

date	drawn by	corr.	scale
18.07.17	HG	HG	1:100@A3

rev.	rev. content	date



client  
**Mr and Mrs Hammond**

architect  
**Helene Dahm Gullaksen  
 architect ARB  
 90 De Beauvoir Road, London N1 4EN, UK  
 Tel: 07905 811115**

code	number	Revision
<b>J153</b>	<b>PL</b>	<b>101</b>

**GROUND FLOOR PLAN AS PROPOSED  
 SCALE 1:100**

**GROUND FLOOR PLAN AS EXISTING  
 SCALE 1:100**

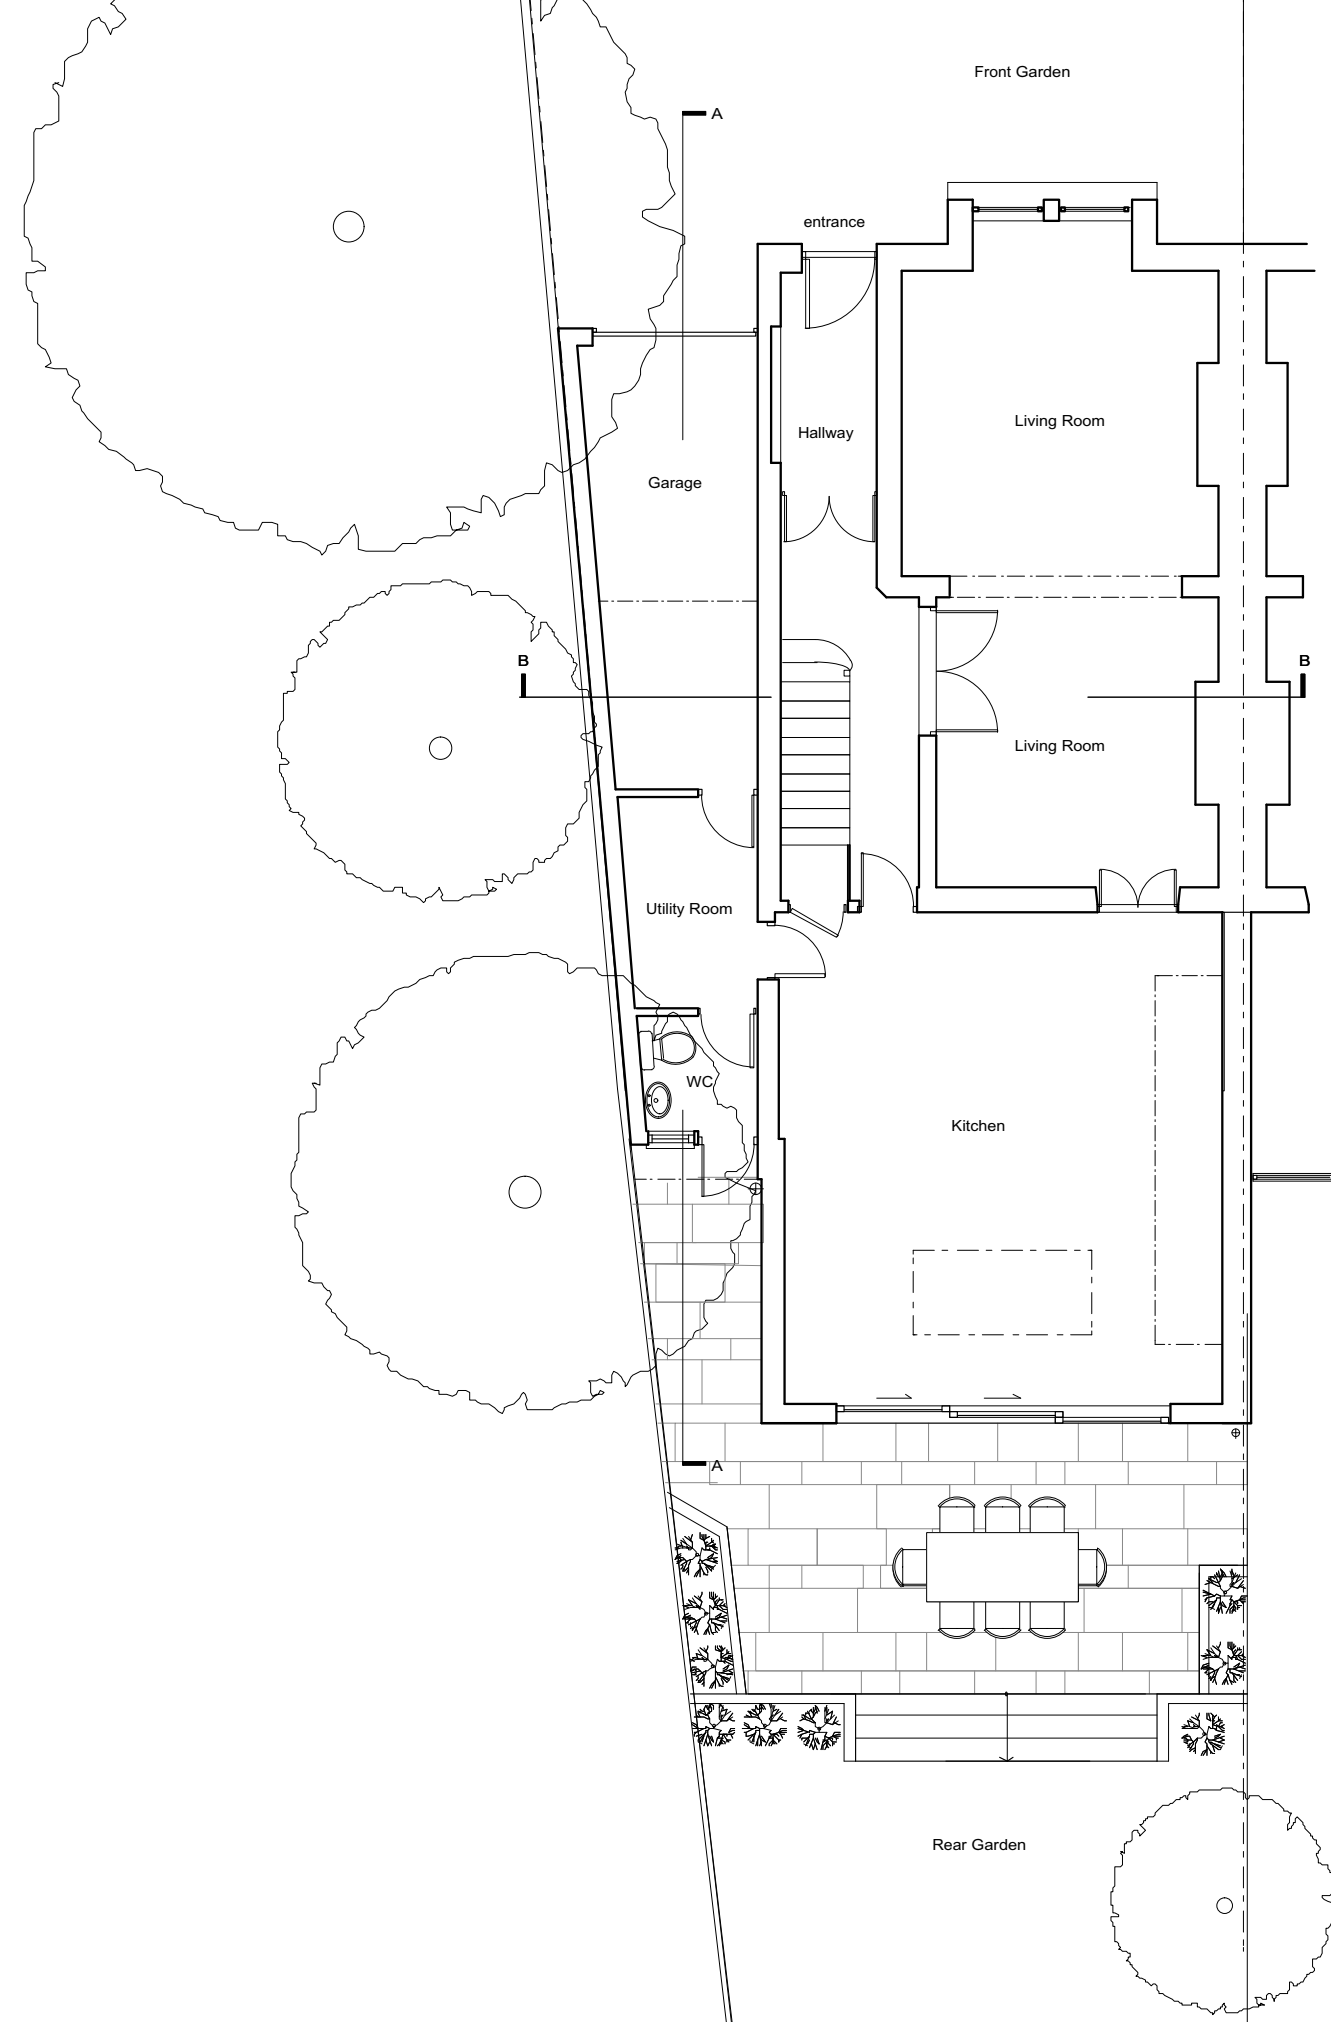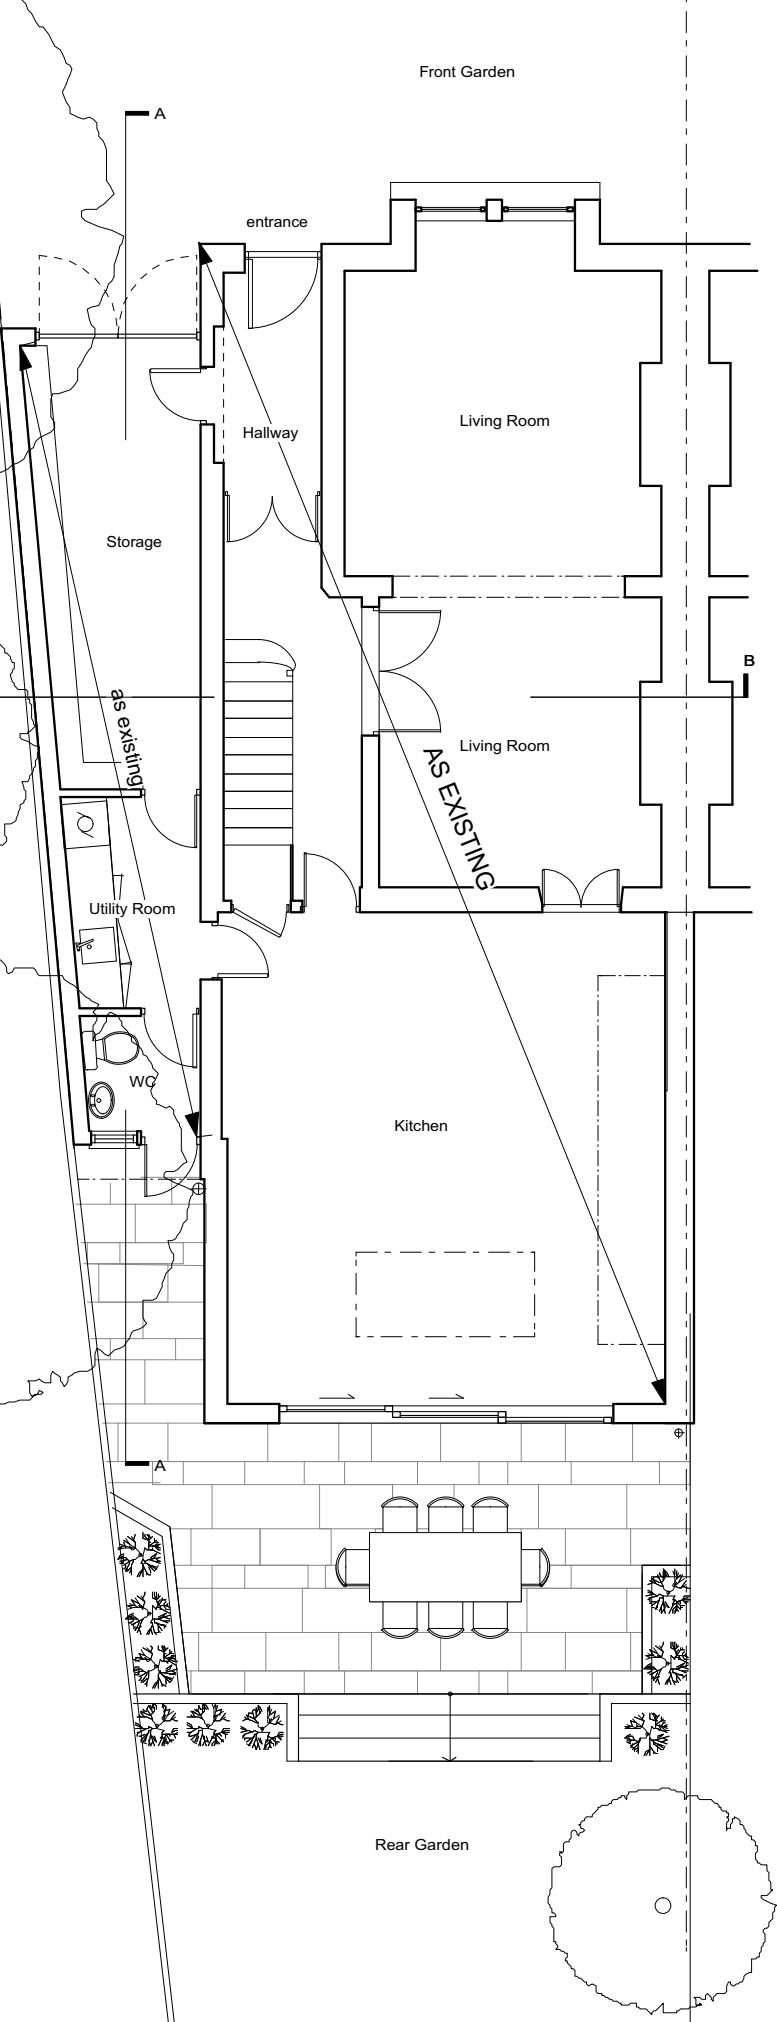


Any dimension shown must be  
 checked on site before  
 construction or manufacture.


Any errors or omissions to be  
 reported to the Architect  
 immediately

Refer to Structural Engineers  
 drawings for all structural work.

 New walls

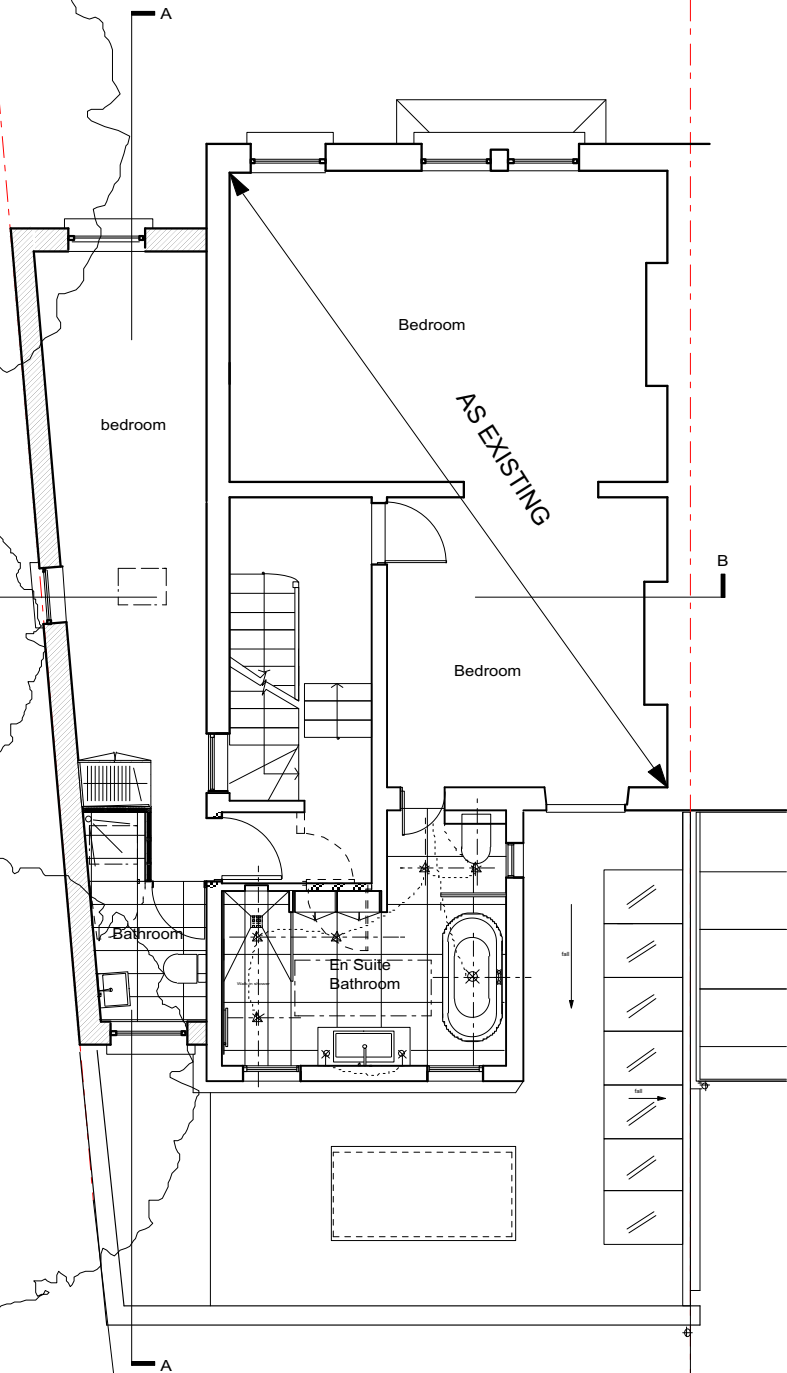

FIRST FLOOR PLAN AS PROPOSED  
 SCALE 1:100

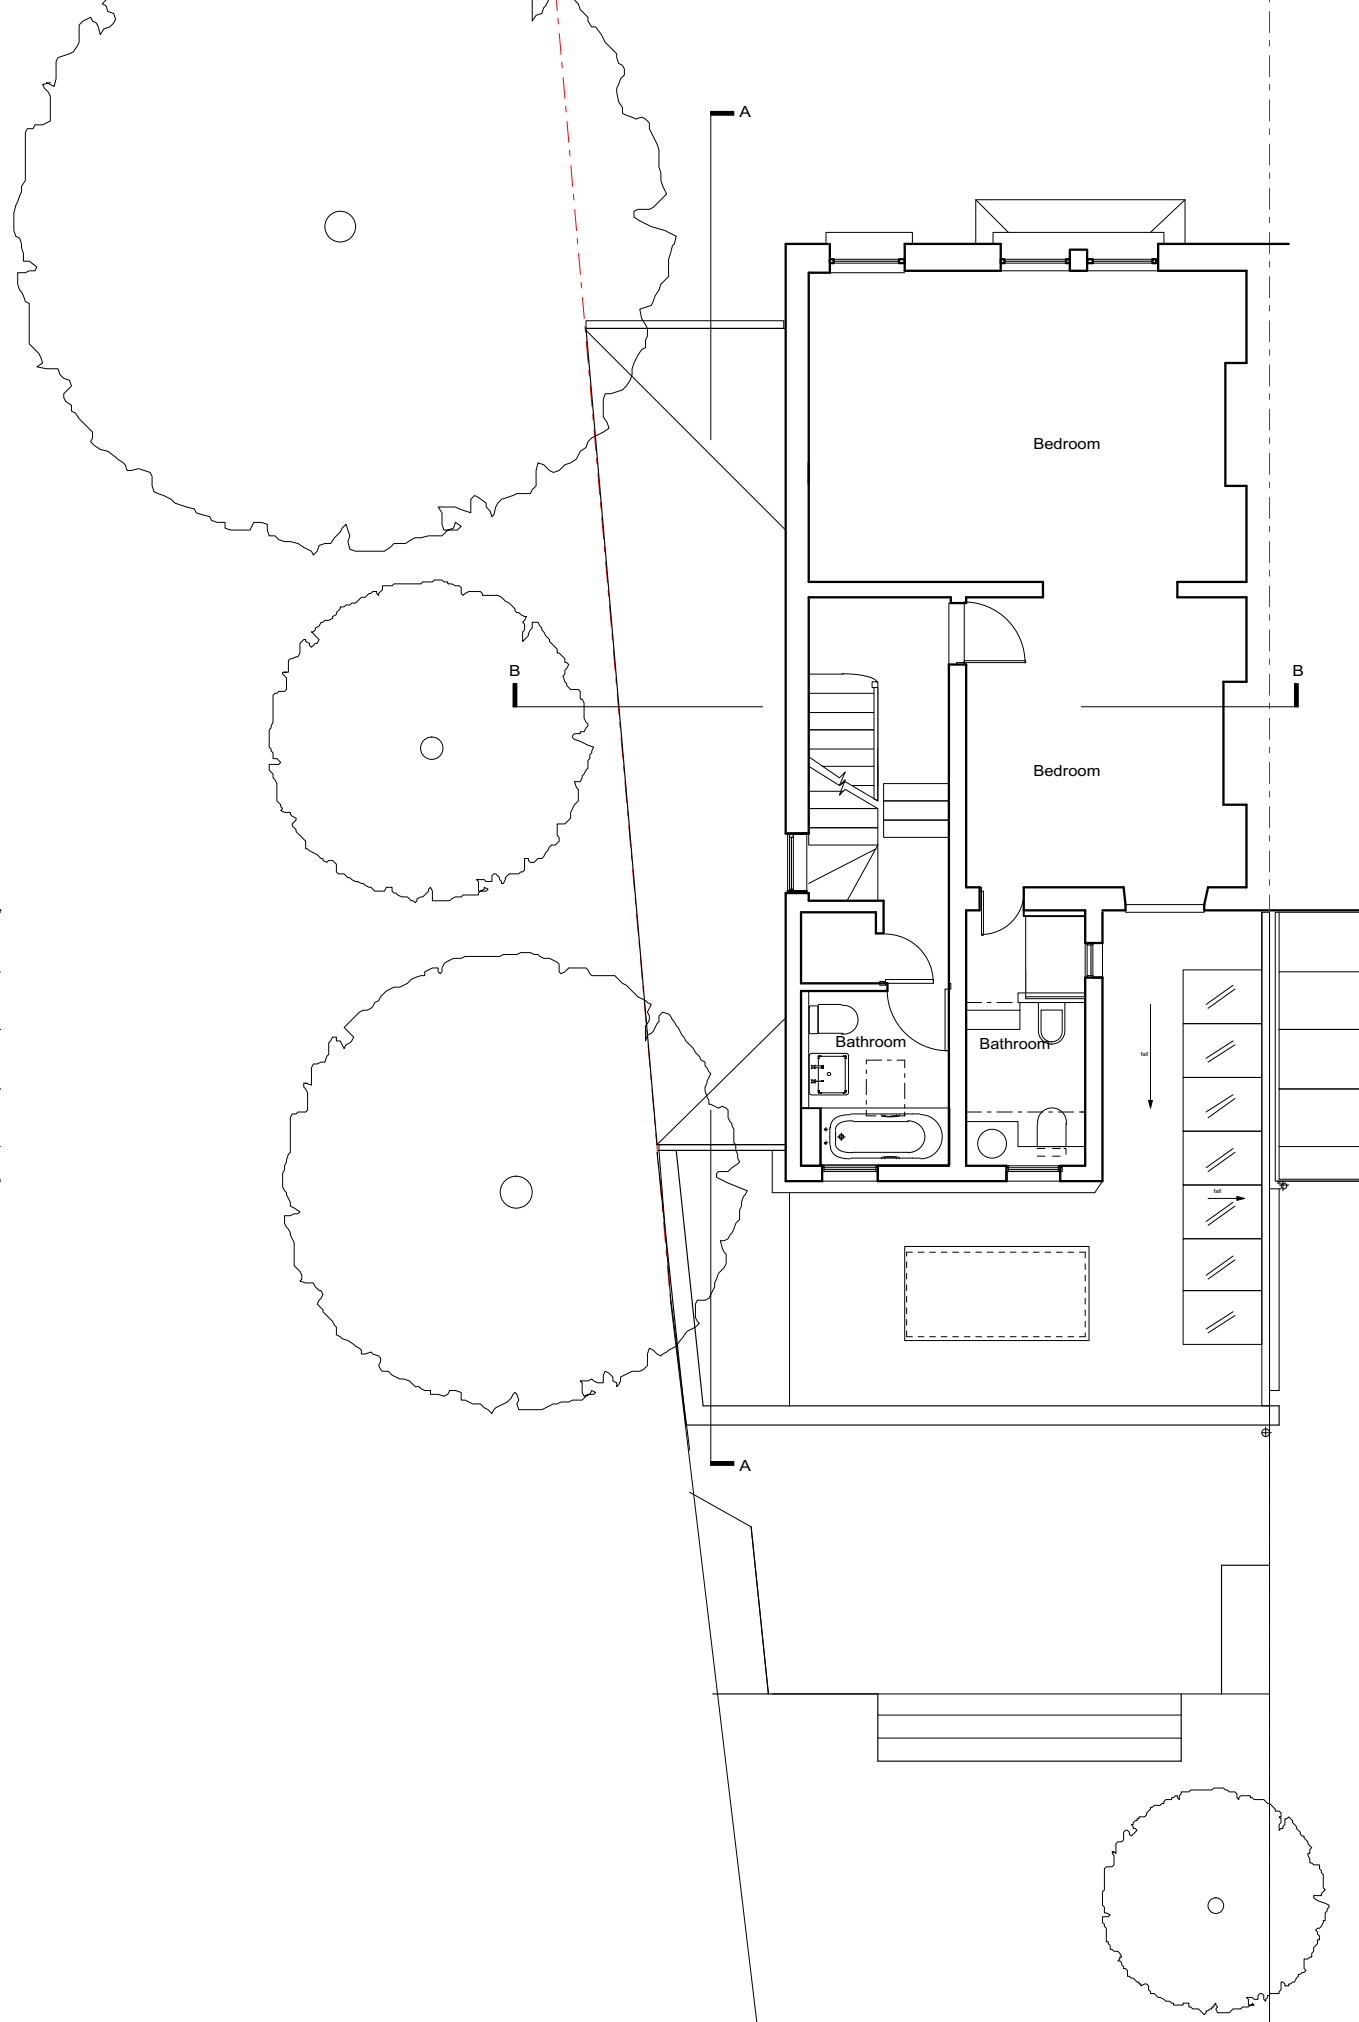

FIRST FLOOR PLAN AS EXISTING

project  
**Heathdene,  
 Vale of Health  
 London NW3 1BB**

**Existing & Proposed  
 Side Extension**

drawing type  
**Planning**

drawing content  
**Existing & Proposed  
 1st Floor Plans**

date	18.07.17	drawn by	HG	corr.	HG	scale	1:100@A3
------	----------	----------	----	-------	----	-------	----------

client  
**Mr and Mrs Hammond**


architect  
**Helene Dahm Gullaksen  
 architect ARB  
 90 De Beauvoir Road, London N1 4EN, UK  
 Tel: 07905 811115**


code	J153	number	PL	Revision	102
------	------	--------	----	----------	-----

Any dimension shown must be  
 checked on site before  
 construction or manufacture.

Any errors or omissions to be  
 reported to the Architect  
 immediately

Refer to Structural Engineers  
 drawings for all structural work.

 New walls

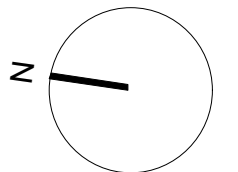

project  
**Heathdene,  
 Vale of Health  
 London NW3 1BB**

**Existing & Proposed  
 Side Extension**

drawing type  
**Planning**

drawing content  
**Existing & Proposed  
 2nd Floor Plans**

date	drawn by	corr.	scale
18.07.17	HG	HG	1:100@A3

rev.	rev. content	date

client  
**Mr and Mrs Hammond**



architect  
**Helene Dahm Gullaksen  
 architect ARB  
 90 De Beauvoir Road, London N1 4EN, UK  
 Tel: 07905 811115**

code	number	Revision
<b>J153</b>	<b>PL</b>	<b>103</b>

**SECOND FLOOR PLAN AS PROPOSED  
 SCALE 1:100**



**SECOND FLOOR PLAN AS EXISTING  
 SCALE 1:100**

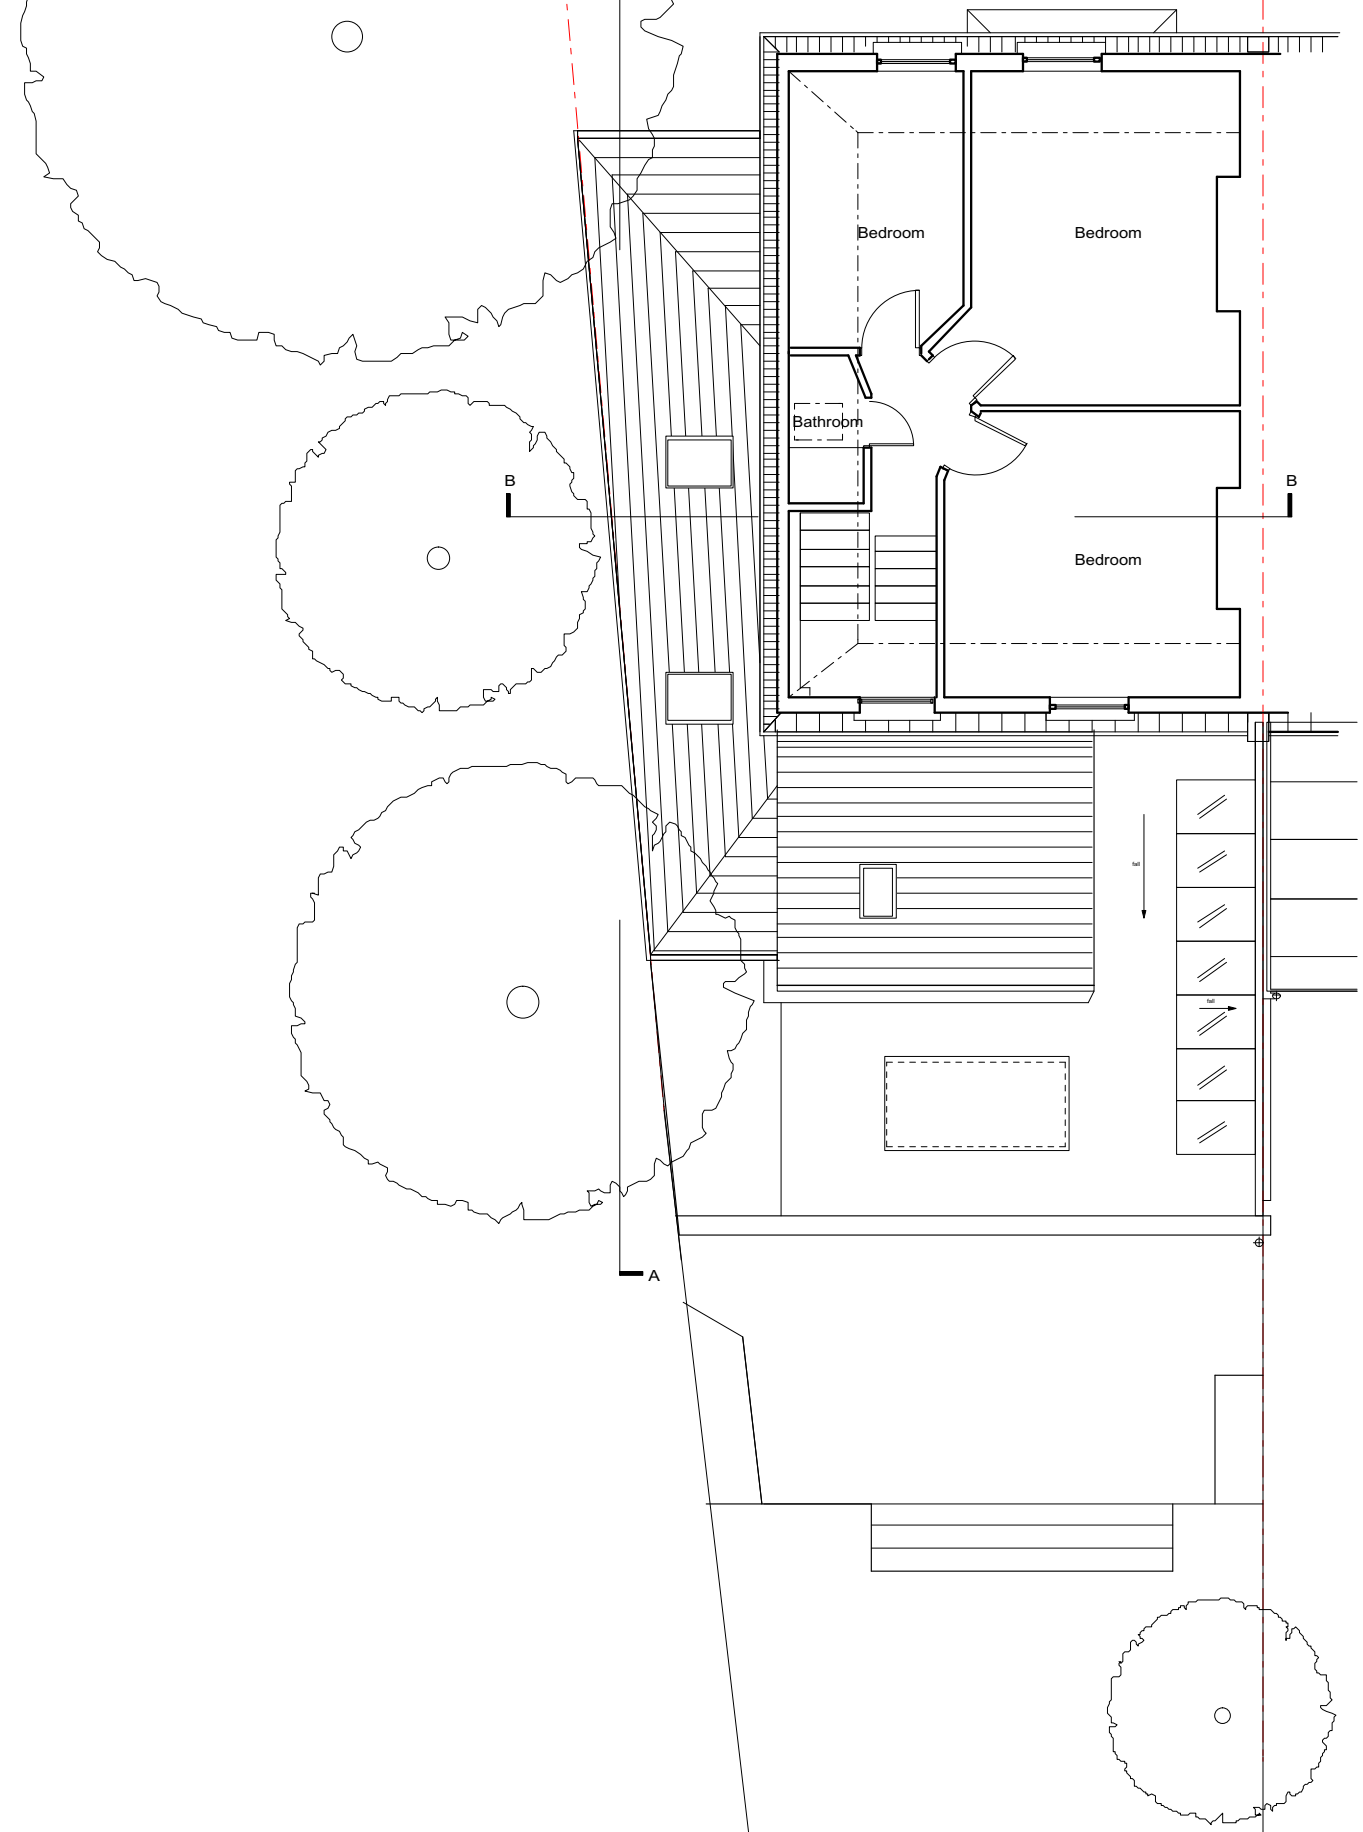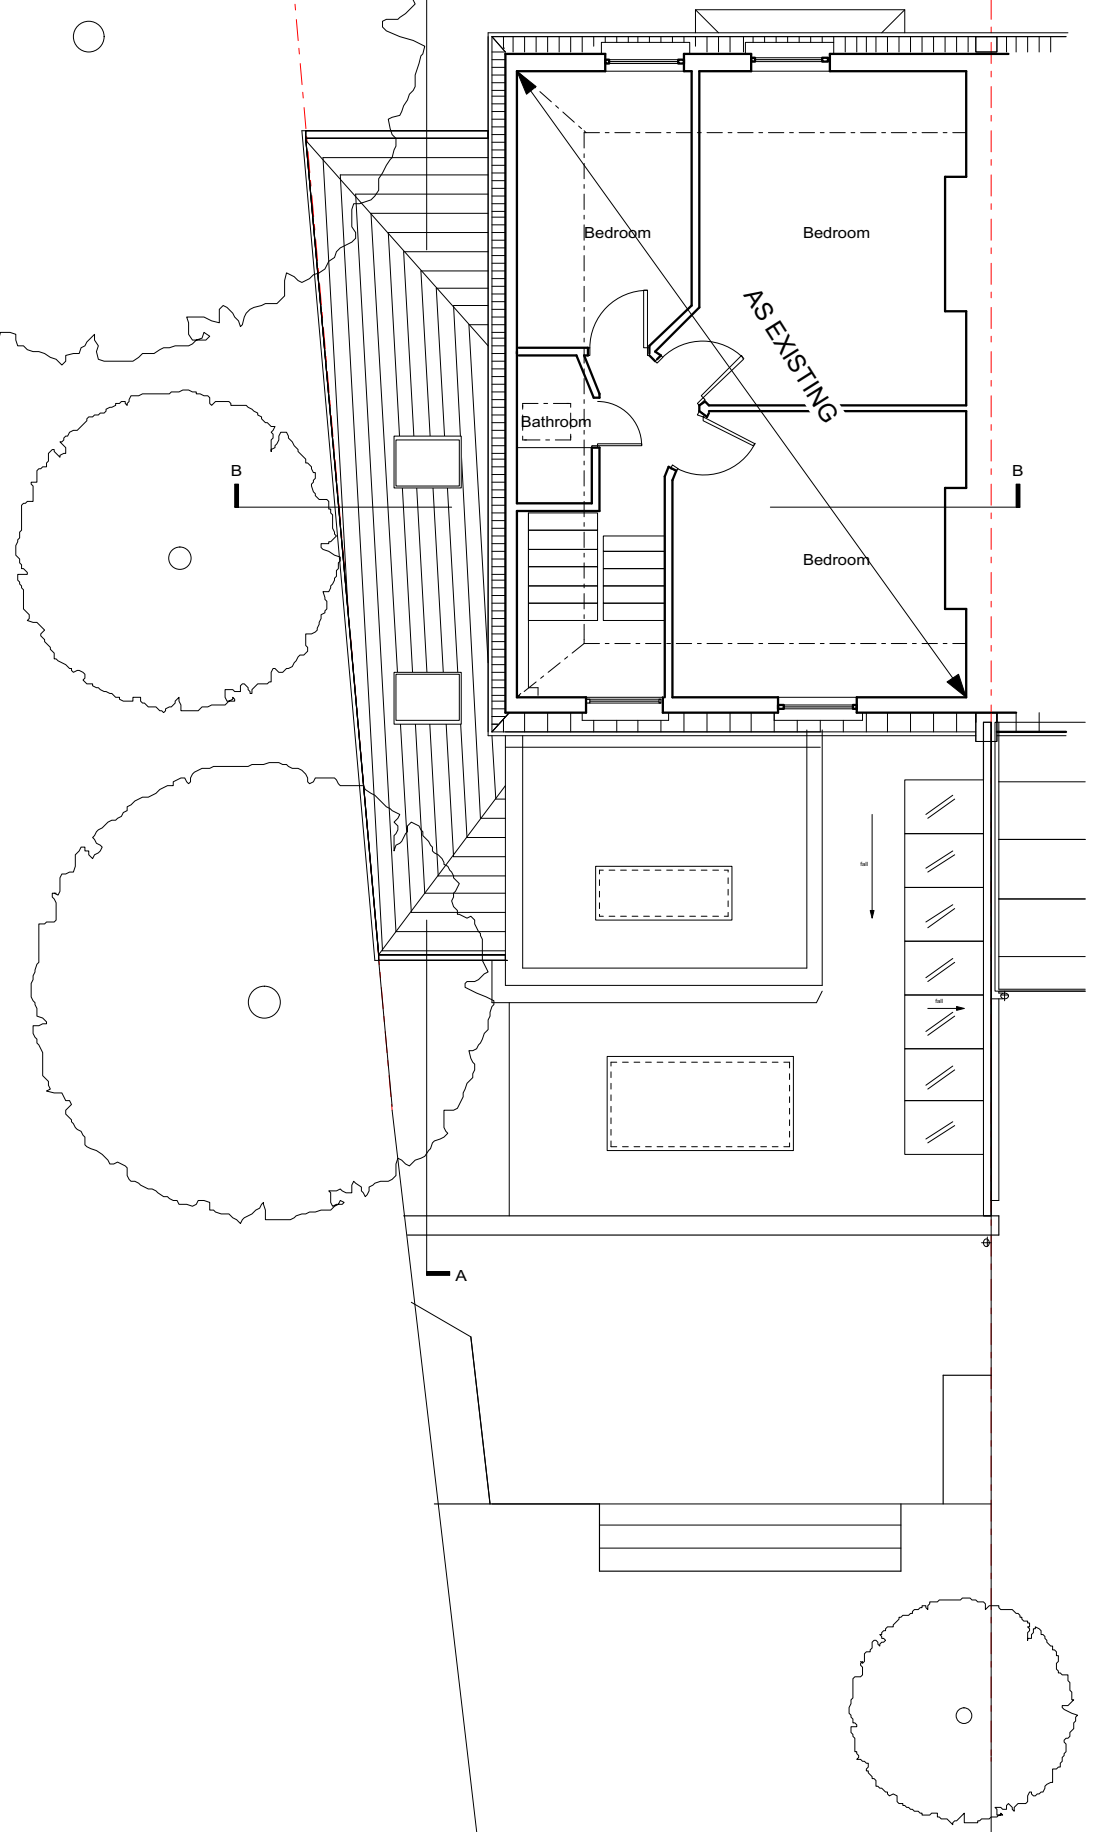


Any dimension shown must be  
 checked on site before  
 construction or manufacture.


Any errors or omissions to be  
 reported to the Architect  
 immediately

Refer to Structural Engineers  
 drawings for all structural work.

 New walls

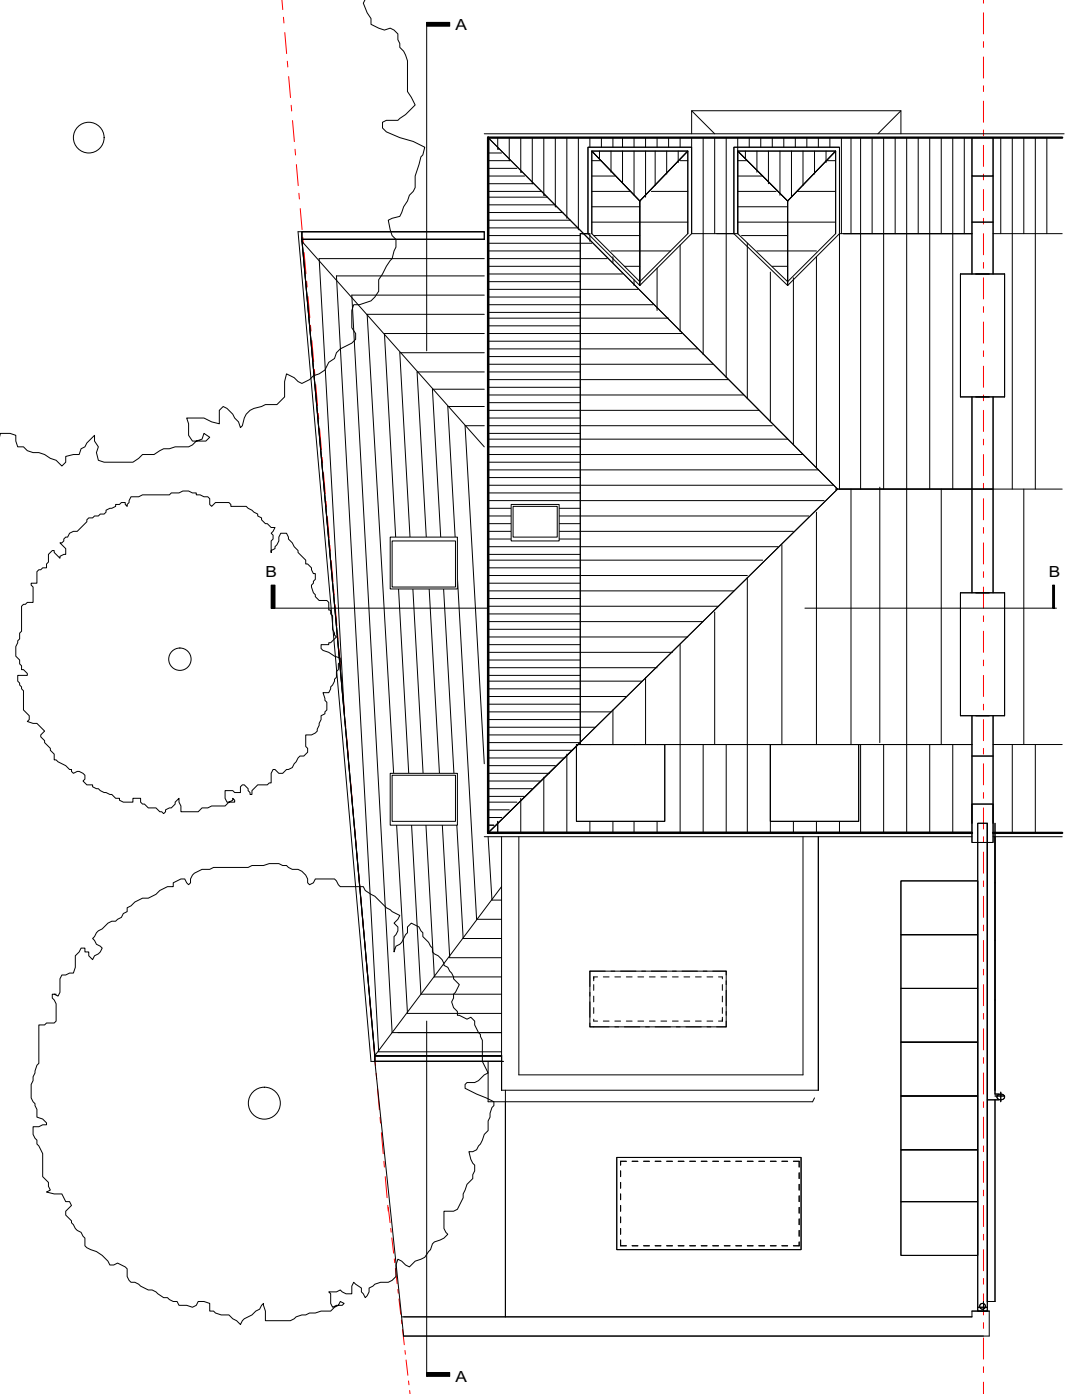

ROOF PLAN AS PROPOSED

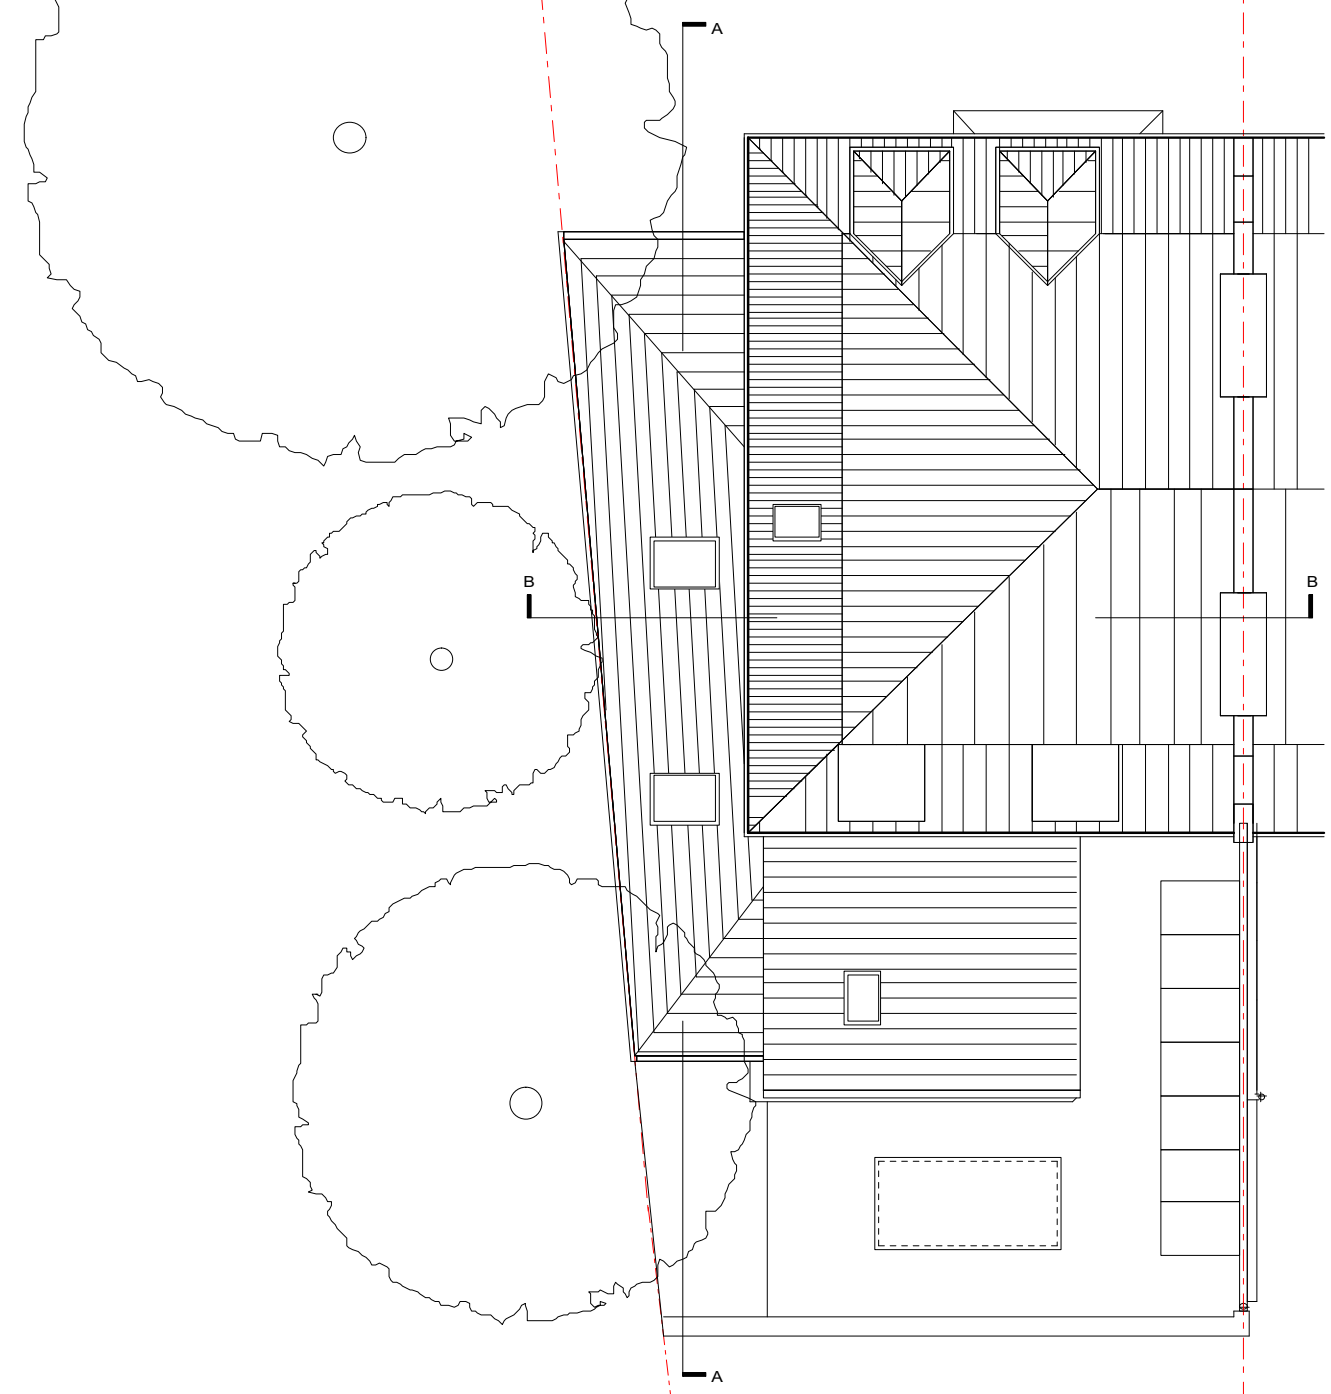

ROOF PLAN AS EXISTING



project  
**Heathdene,  
 Vale of Health  
 London NW3 1BB**

**Existing & Proposed  
 Side Extension**

drawing type  
**Planning**

drawing content  
**Existing & Proposed  
 Roof Plans**

date	drawn by	corr.	scale
18.07.17	HG	HG	1:100@A3

client  
**Mr and Mrs Hammond**

architect  
**Helene Dahm Gullaksen  
 architect ARB  
 90 De Beauvoir Road, London N1 4EN, UK  
 Tel: 07905 811115**

code	number	Revision
<b>J153</b>	<b>PL</b>	<b>104</b>