


This drawing is © of
Helene Dahm Gullaksen
Architect ARB



Any dimension shown must be
checked on site before
construction or manufacture.

Any errors or omissions to be
reported to the Architect
immediately


Refer to Structural Engineers
drawings for all structural work.

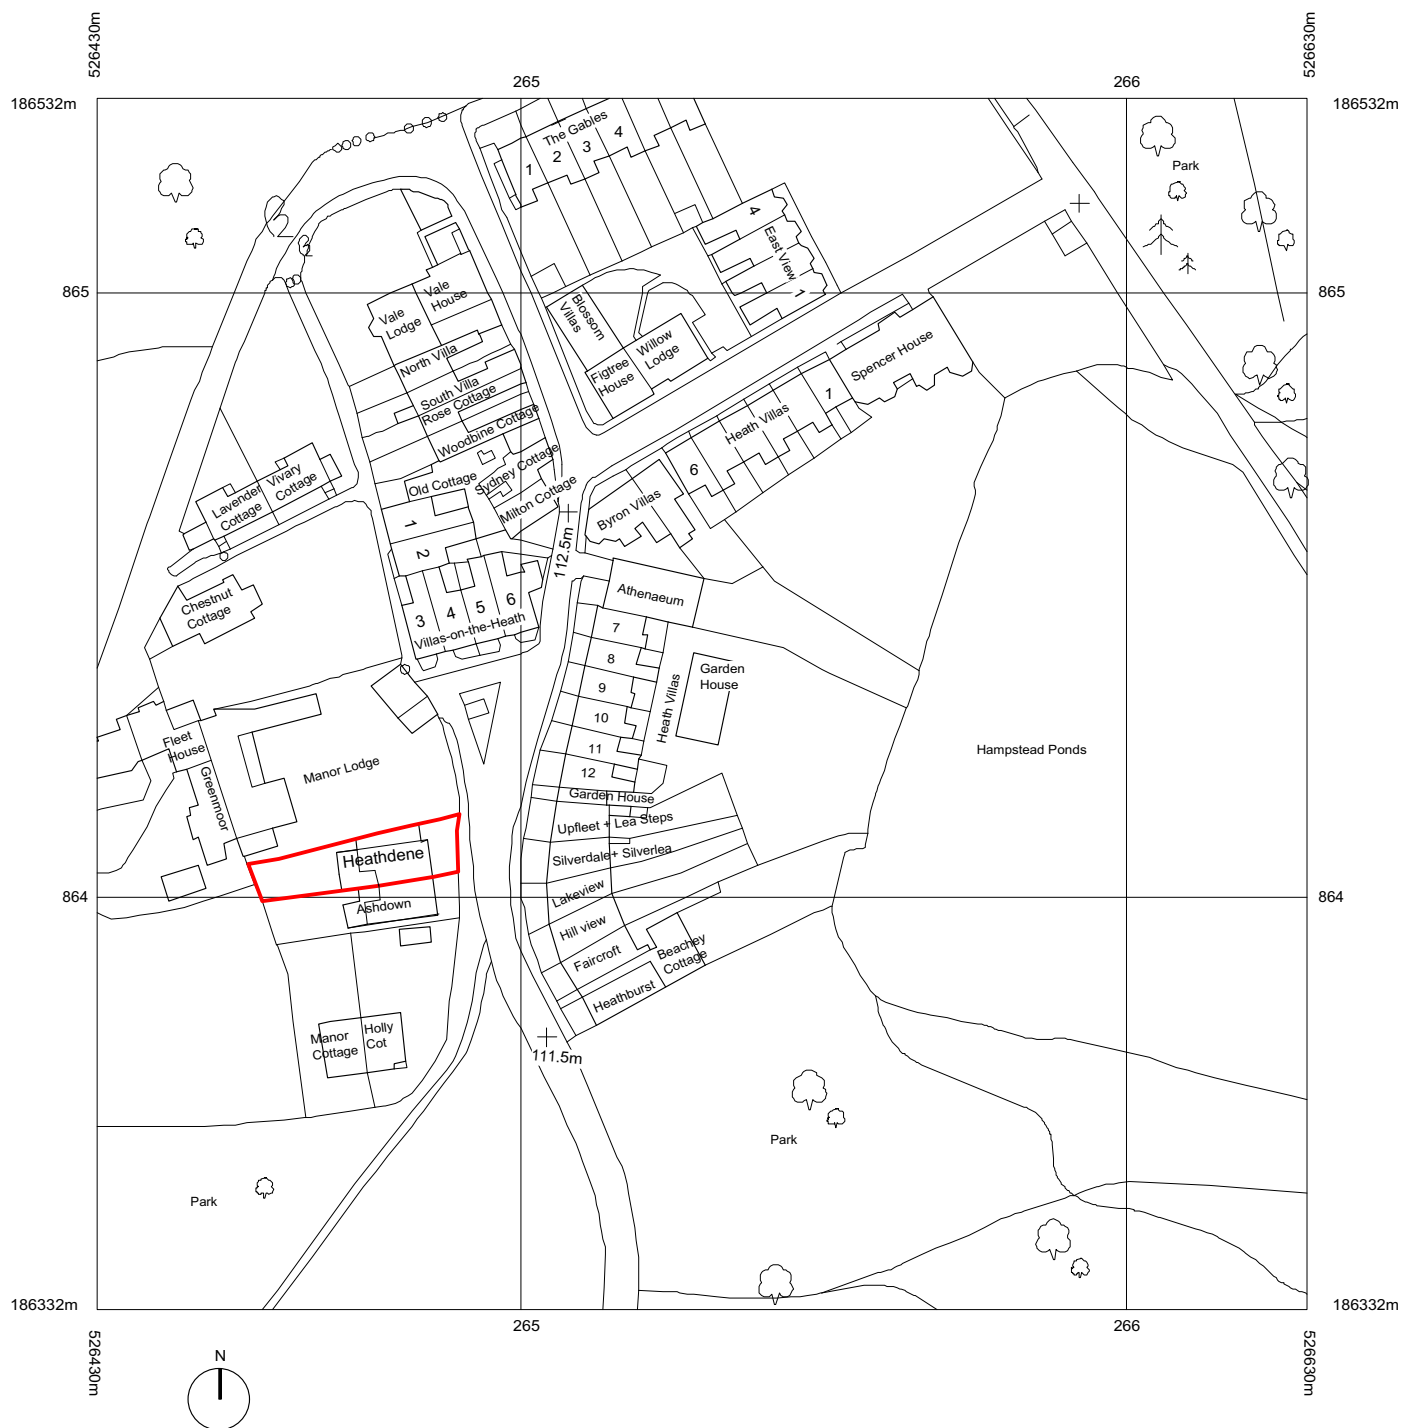

Existing Site Plan
Scale 1:1250

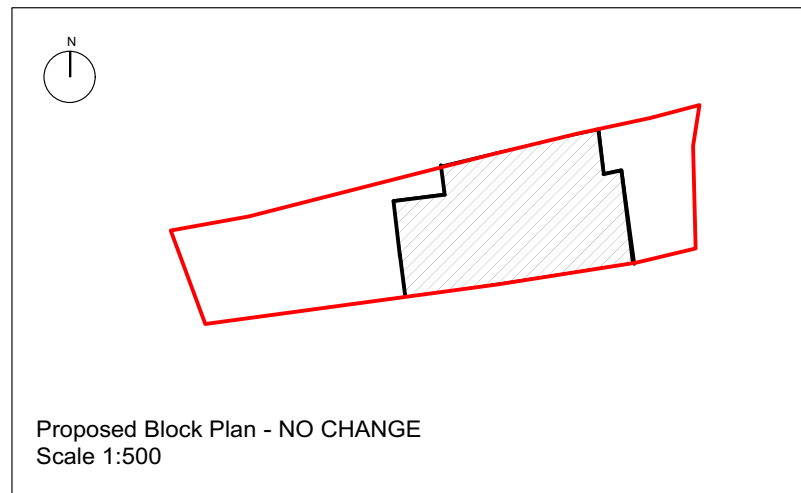 

Proposed Block Plan - NO CHANGE
Scale 1:500

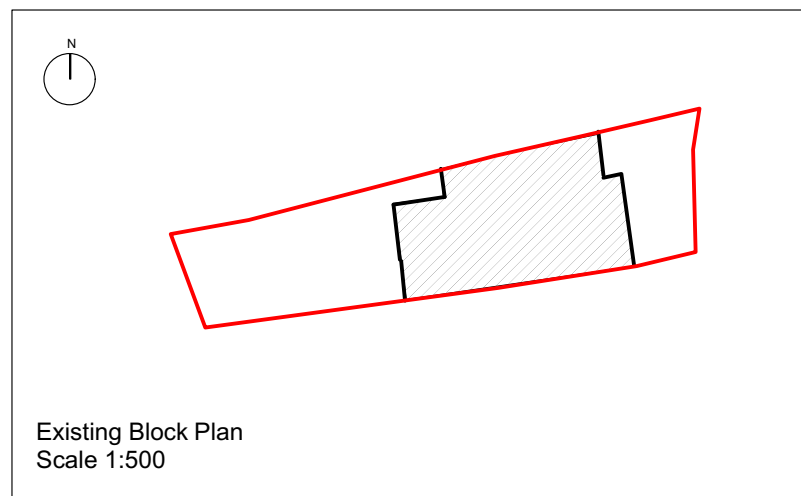

Existing Block Plan
Scale 1:500

project
**Heathdene,
Vale of Health
London NW3 1BB**

**Proposed
Rear Extension**

drawing type
Planning

drawing content
**OS Map and Block
Plans**

date	drawn by	contr.	scale
17.11.16	HG	HG	1:1250/1:500 @A3

rev.	rev. content	date

client
**Ms Burstein and
Mr Hammond**

Helene Dahm Gullaksen
architect ARB
90 De Beauvoir Road, London N1 4EN, UK

code	number	Revision
J153	PL 004	