

Existing Front Elevation Scale 1:100




Unchanged Front Elevation Scale 1:100




Existing
Rear Elevation
Scale 1:100



Proposed
Rear Elevation
Scale 1:100

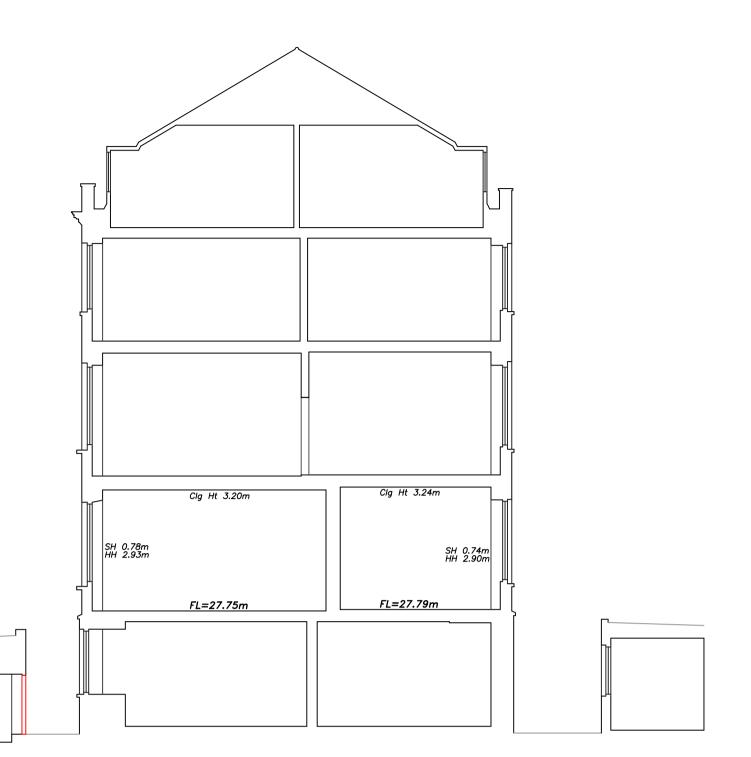

Existing
Section 1
Scale 1:100

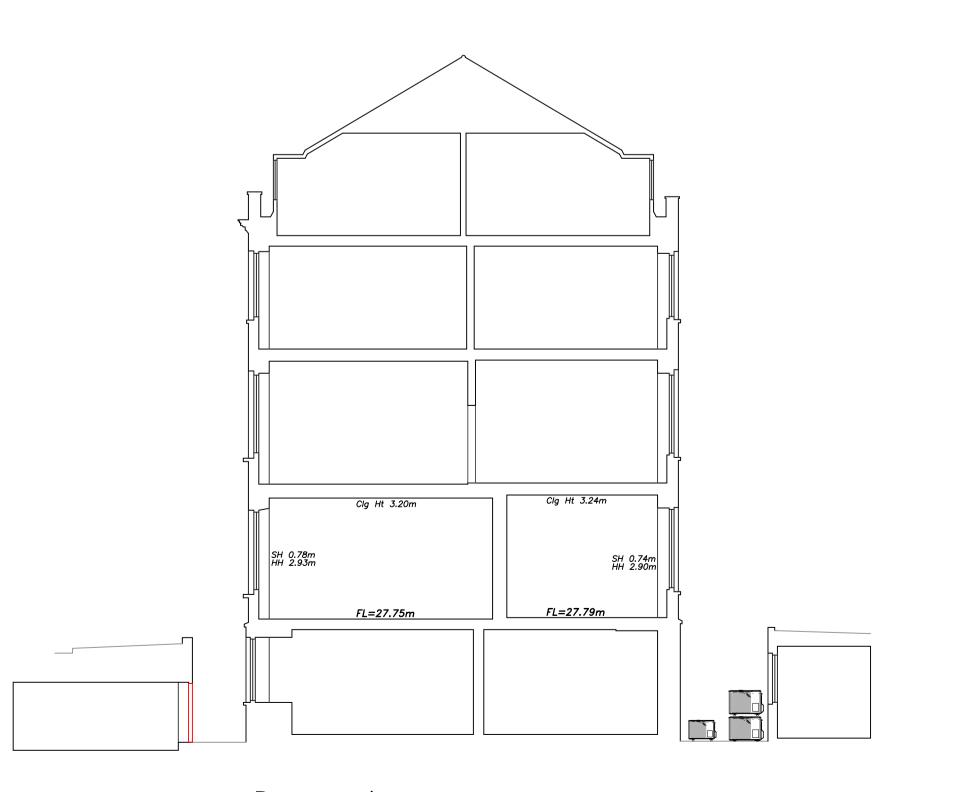

Proposed
Section 1
Scale 1:100


DO NOT SCALE


Use only written dimension. All dimension must be verified prior to works being put into hand and any discrepancies reported to the originator.

Health and Safety Information

	Details	Sign	Date
Asbestos Survey			
Structural Check/Lifting & Handling			
Site Survey			
Access and Egress/Site Compound			
Hazards Identified			

General Notes

 

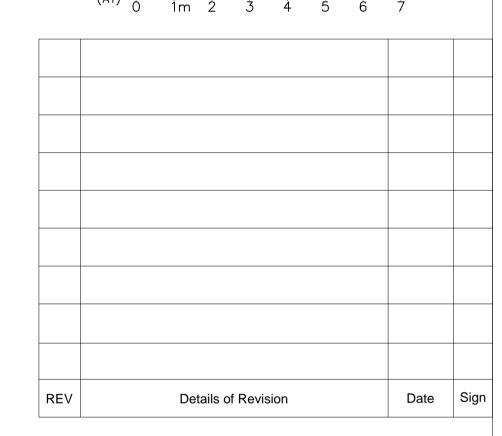



29a Montague Street, London WC1B 5BL

Tel: +44(0)20 7636 2885 Fax: +44(0)20 7255 1729

Project

81 Gower Street London

Title

Existing & Proposed Elevations

Scale	Drawn	Checked	Co-ord chk
As Shwon	SEEM	*	
Drawing size	Date Aug'17	Date	Date