


Use only written dimension. All dimension must be verified prior to works being put into hand and any discrepancies reported to the originator.

	Details	Sign	Date
Asbestos Survey			
Structural Check/Lifting & Handling			
Site Survey			
Access and Egress/Site Compound			
Hazards Identified			

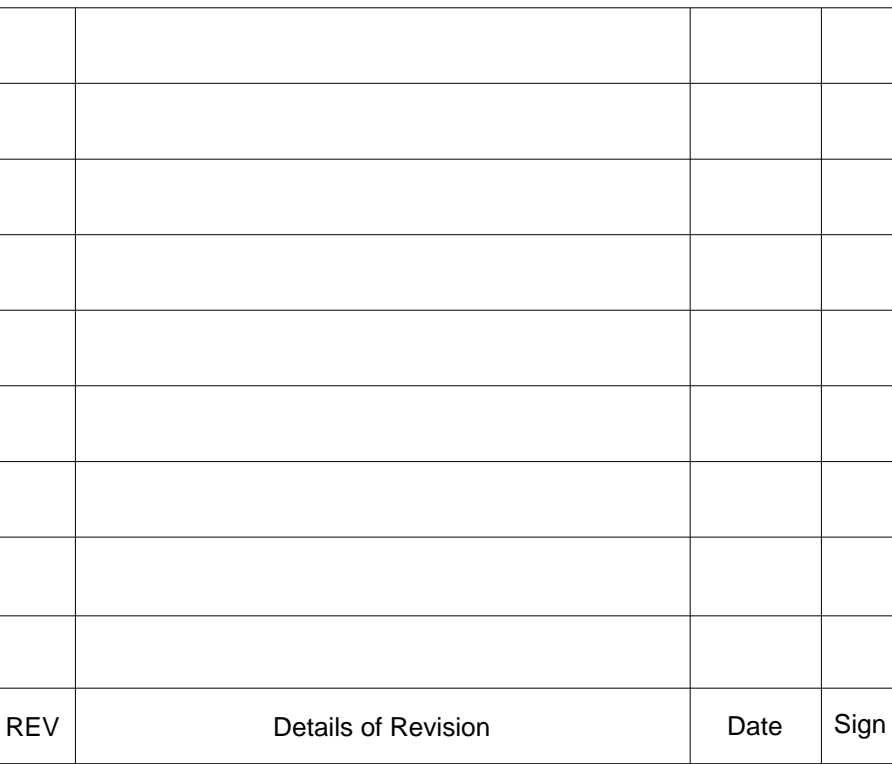

Tel: +44(0)20 7636 2885
Fax: +44(0)20 7255 1729

Title
Existing & Proposed Ground Floor Plans Scheme 2

Scale As Shown	Drawn SEEM	Checked *	Co-ord chk
Drawing size A1	Date Aug '17	Date	Date
Status			
Planning			