


Existing First Floor Plan Scale 1:50

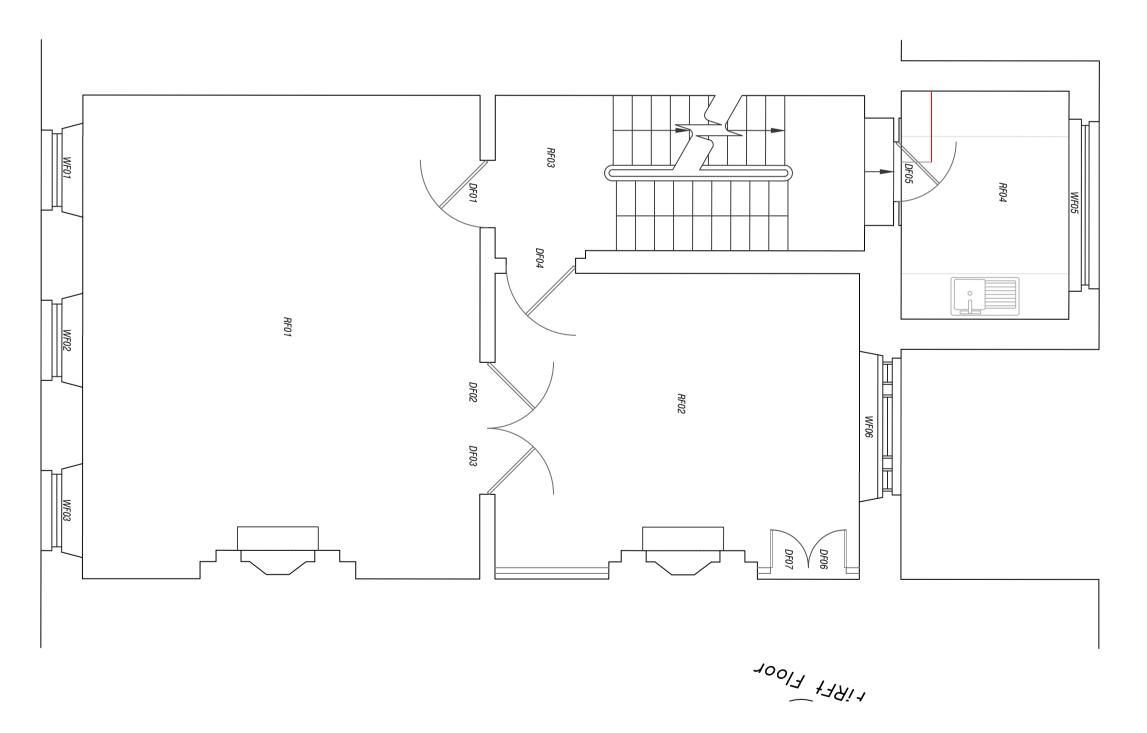

Proposed First Floor Plan
Scale 1:50

©BEDFORD ESTATES BLOOMSBURY LTD COPYRIGHT: REPRODUCTION IN WHOLE OR PART BY ANY MEANS IS PROHIBITED WITHOUT THE PRIOR WRITTEN PERMISSION OF BEDFORD ESTATES BLOOMSBURY LTD


DO NOT SCALE

Use only written dimension. All dimension must be verified prior to works being put into hand and any discrepancies reported to the originator.

Health and Safety Information

	Details	Sign	Date
Asbestos Survey			
Structural Check/Lifting & Handling			
Site Survey			
Access and Egress/Site Compound			
Hazards Identified			
		•	

General Notes

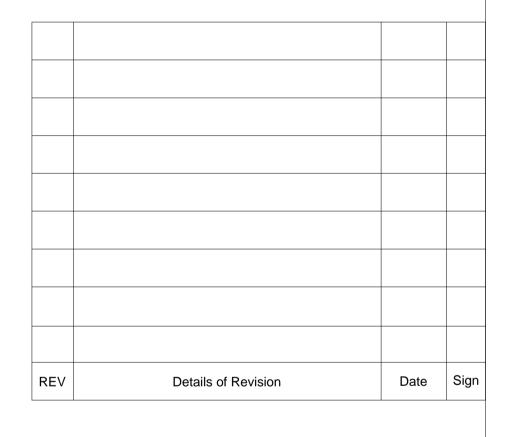



29a Montague Street, London WC1B 5BL

Tel: +44(0)20 7636 2885 Fax: +44(0)20 7255 1729

81 Gower Street London

Existing & Proposed First Floor Plans Scheme 2

Drawing No BB150-2017-GA03B					
Scale	Drawn	Checked	Co-ord chk		
As Shown	SEEM	*			
Drawing size A1	Date Aug'17	Date	Date		
Status					

Planning