


Use only written dimension. All dimension must be verified prior to works being put into hand and any discrepancies reported to the originator.


	Details	Sign	Date
Asbestos Survey			
Structural Check/Lifting & Handling			
Site Survey			
Access and Egress/Site Compound			
Hazards Identified			



Scale 1:50

 

Scale 1:50

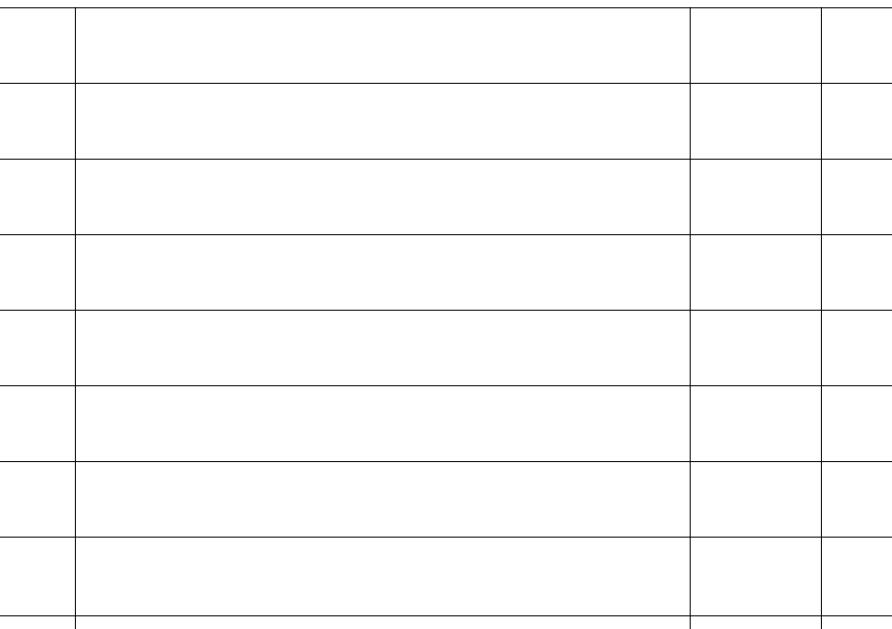

REV	Details of Revision	Date	Sign
-----	---------------------	------	------



Tel: +44(0)20 7636 2885  
Fax: +44(0)20 7255 1729

Existing & Proposed  
Second Floor Plan  
Scheme 2

Scale	Drawn	Checked	Co-ord chk
-------	-------	---------	------------

Drawing size	Date	Date	Date
A1	Aug 17		

Status **Planning**