


DO NOT SCALE

Use only written dimension. All dimension must be verified prior to works being put into hand and any discrepancies reported to the originator.

Health and Safety Information


	Details	Sign	Date
Asbestos Survey			
Structural Check/Lifting & Handling			
Site Survey			
Access and Egress/Site Compound			
Hazards Identified			

General Notes

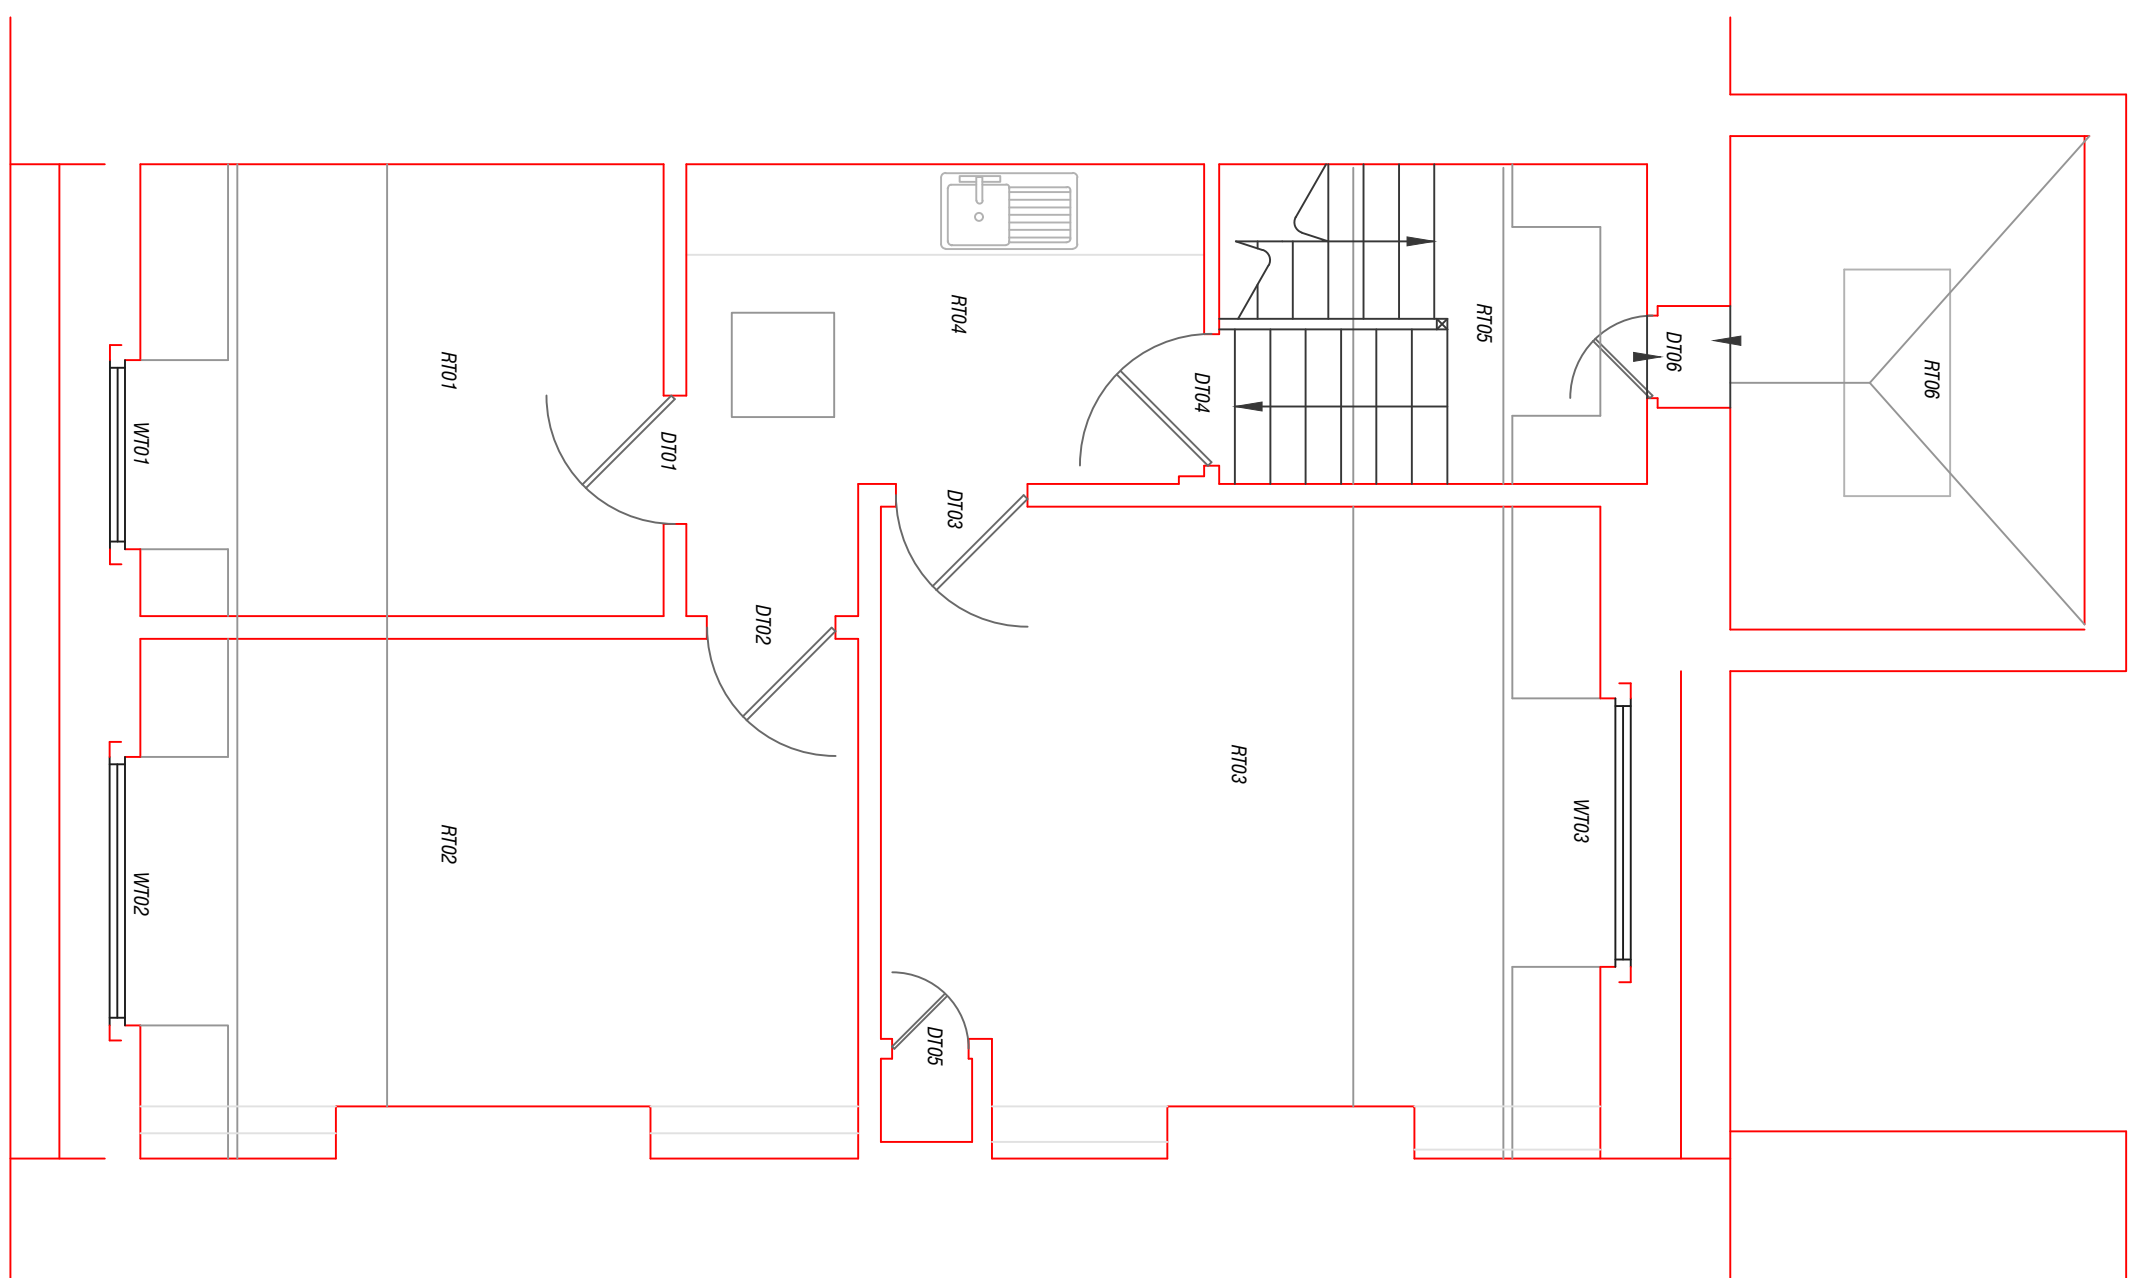

Existing Third Floor Plan

Scale 1:50

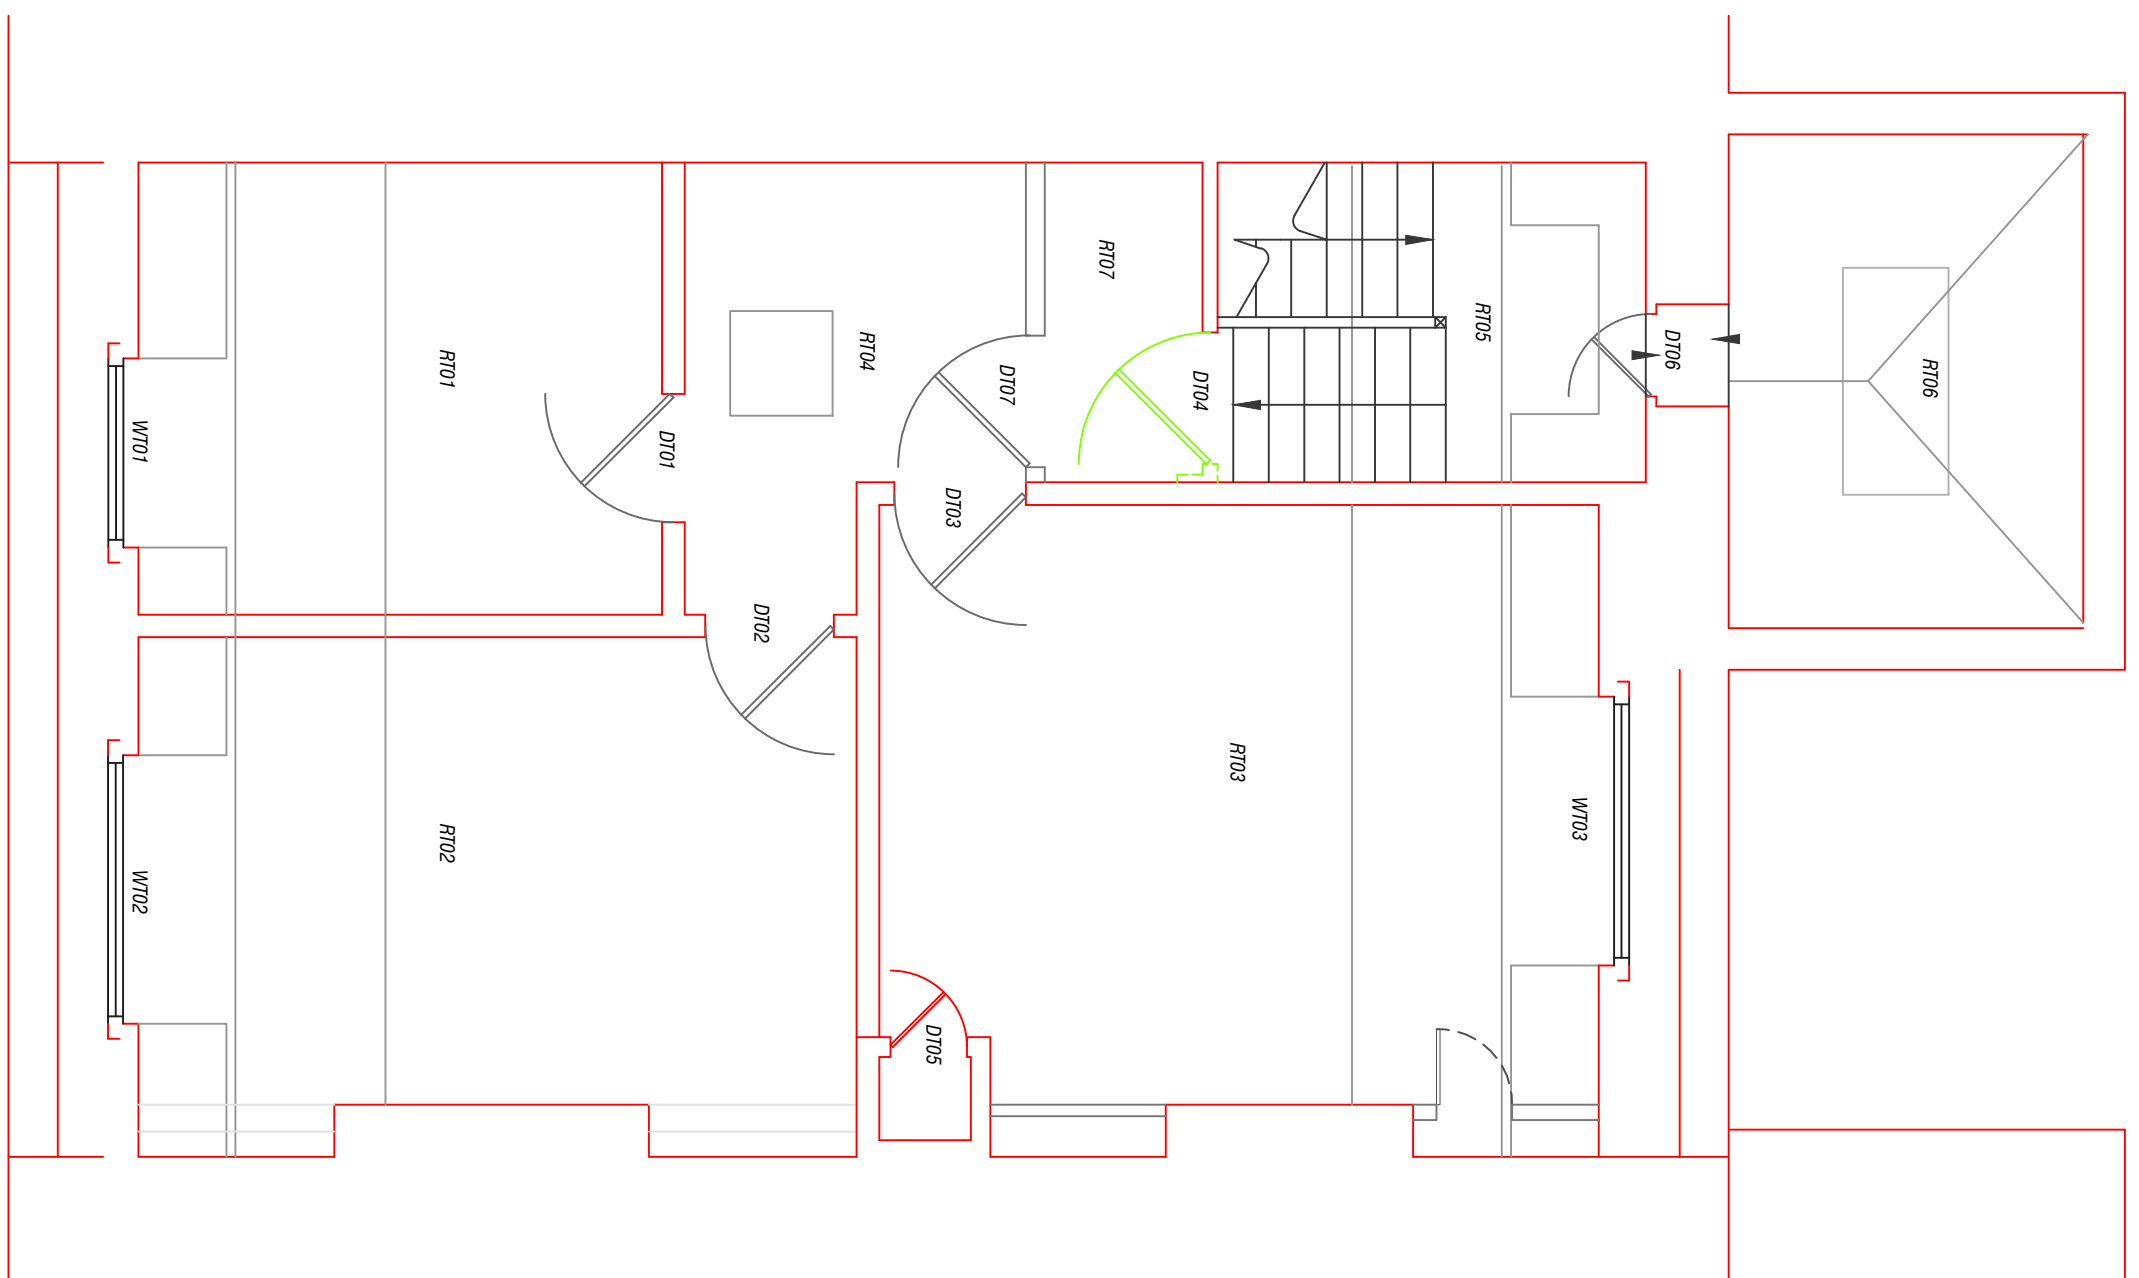

Proposed Third Floor Plan

Scale 1:50

1:50
(A1)



REV	Details of Revision	Date	Sign



THE BEDFORD ESTATES

29a Montague Street, London WC1B 5BL

Tel: +44(0)20 7636 2885

Fax: +44(0)20 7255 1729

Project	81 Gower Street London
---------	---------------------------

Title

Existing & Proposed
Third Floor Plan
Scheme 2

Drawing No BB150-2017-GA05B

Scale As Shown	Drawn SEEM	Checked ★	Co-ord chk
Drawing size A1	Date Aug '17	Date	Date

Status	Planning
1. Problem identification	1. Problem identification
2. Problem analysis	2. Problem analysis
3. Goal setting	3. Goal setting
4. Strategy development	4. Strategy development
5. Implementation	5. Implementation
6. Evaluation	6. Evaluation