


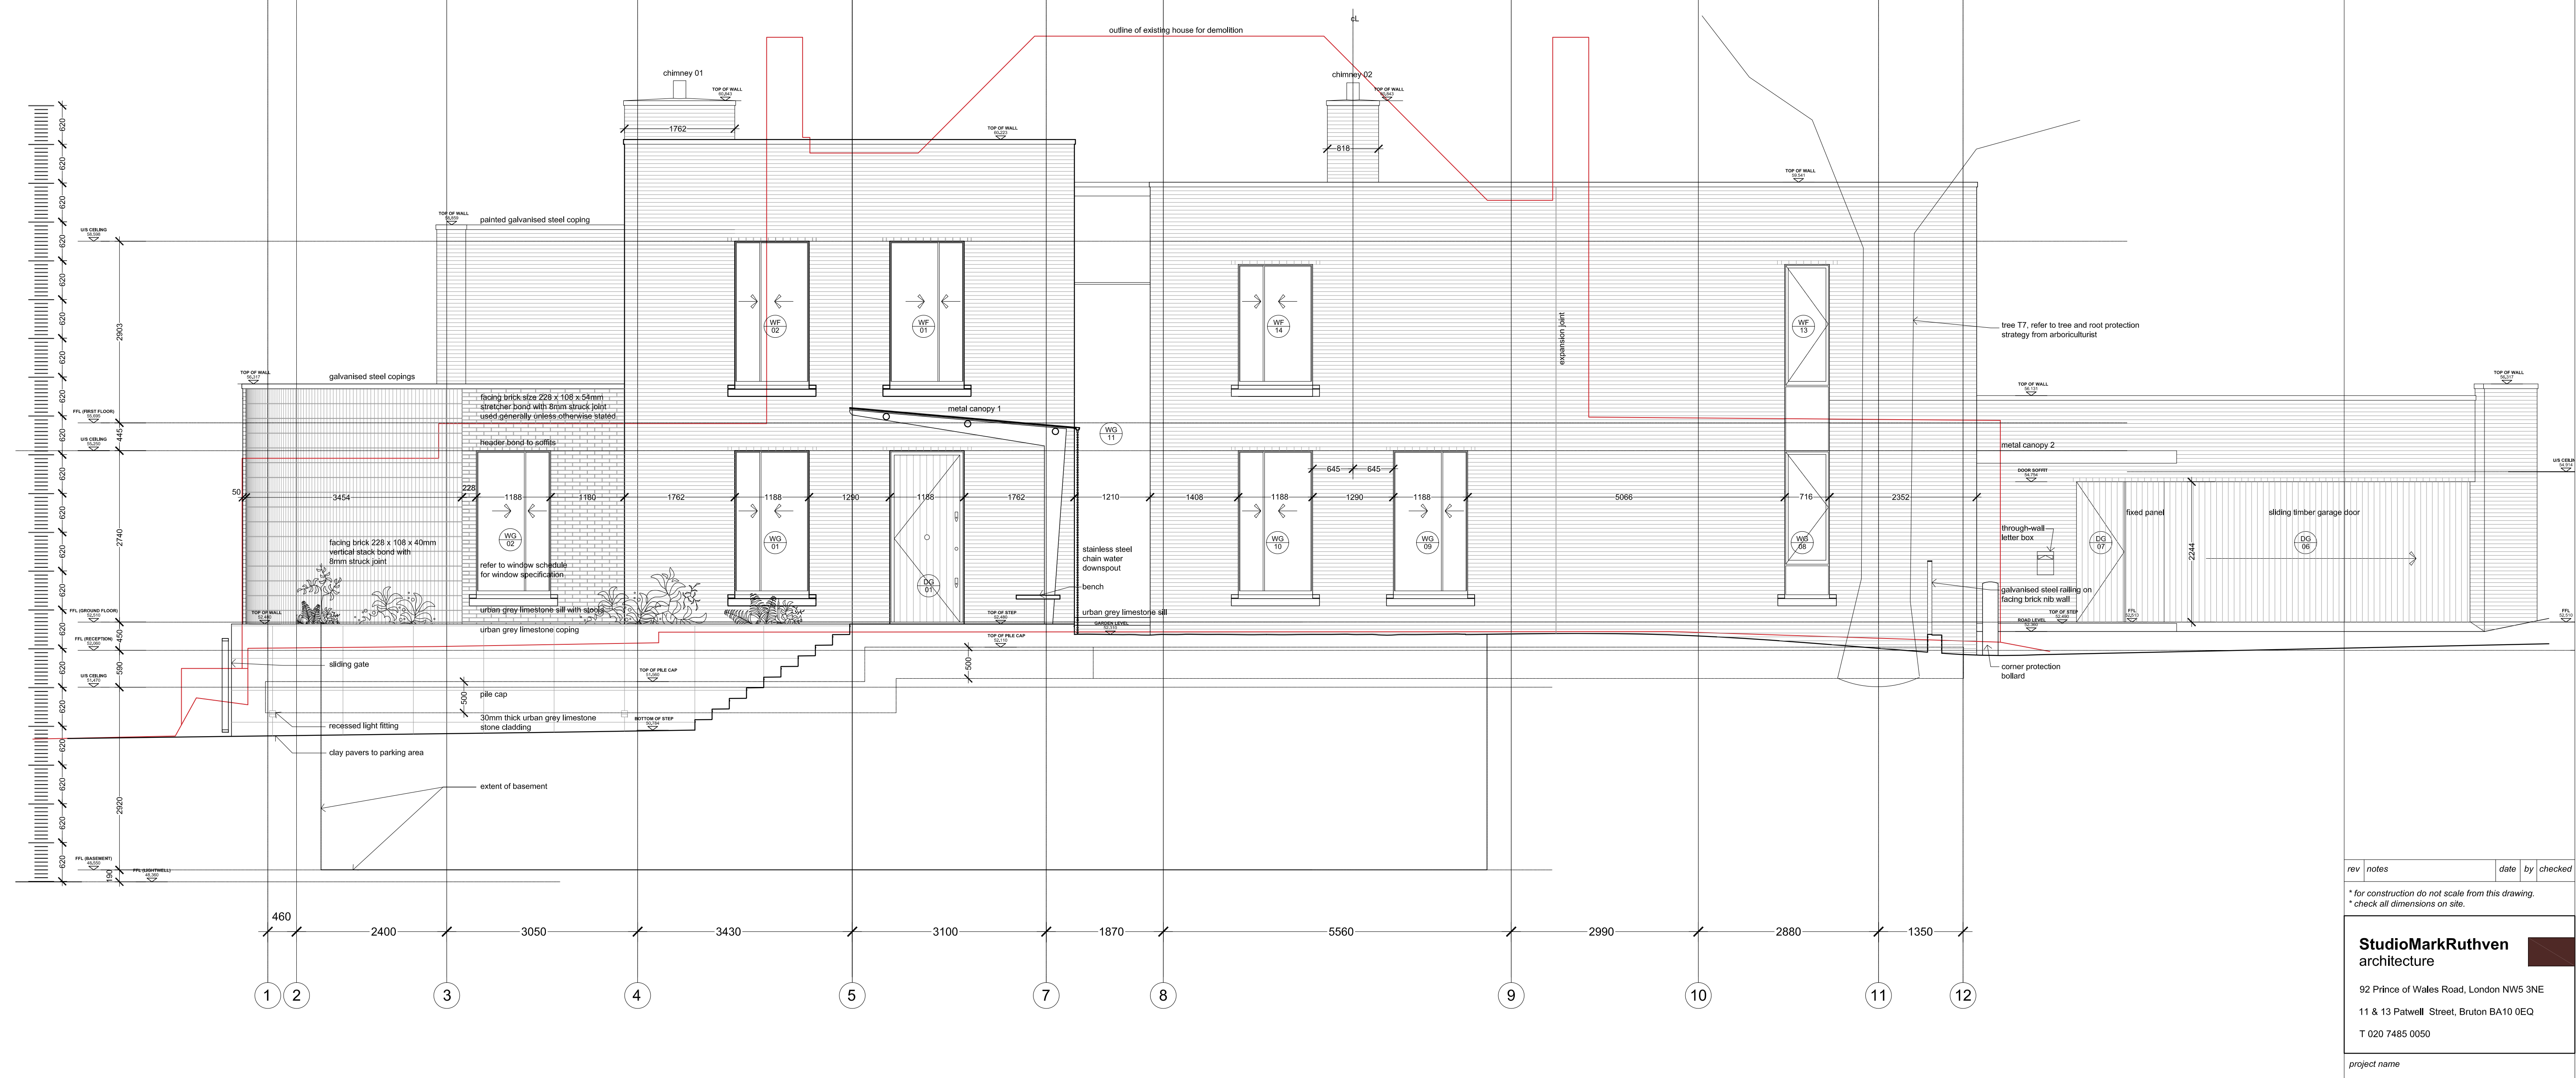

THIS DRAWING IS COPYRIGHT OF STUDIO MARK RUTHVEN. THIS DRAWING MUST BE READ IN CONJUNCTION WITH THE DESIGNER'S RISK ASSESSMENT, SPECIFICATION AND ALL OTHER RELEVANT DOCUMENTATION AND DRAWINGS. STUDIO MARK RUTHVEN ACCEPT NO LIABILITY FOR ANY EXPENSE, LOSS OR DAMAGE OF WHATSOEVER NATURE AND HOWEVER ARISING FROM ANY VARIATION MADE TO THIS DRAWING OR IN THE EXECUTION OF THE WORK TO WHICH IT RELATES WHICH HAS NOT BEEN REFERRED TO THEM AND THEIR APPROVAL OBTAINED.

IF IN DOUBT ASK.

TENDER

notes

* for construction do not scale from this drawing.
* check all dimensions on site.

92 Prince of Wales Road, London NW5 3NE
11 & 13 Patwell Street, Bruton BA10 0EQ
T 020 7485 0050

115 FROGNAL
LONDON
NW3 6XR

GENERAL ARRANGEMENT

NORTH ELEVATION

<i>project ref.</i>	<i>drawing no.</i>	<i>revision</i>
FRG	FRG-300	A