


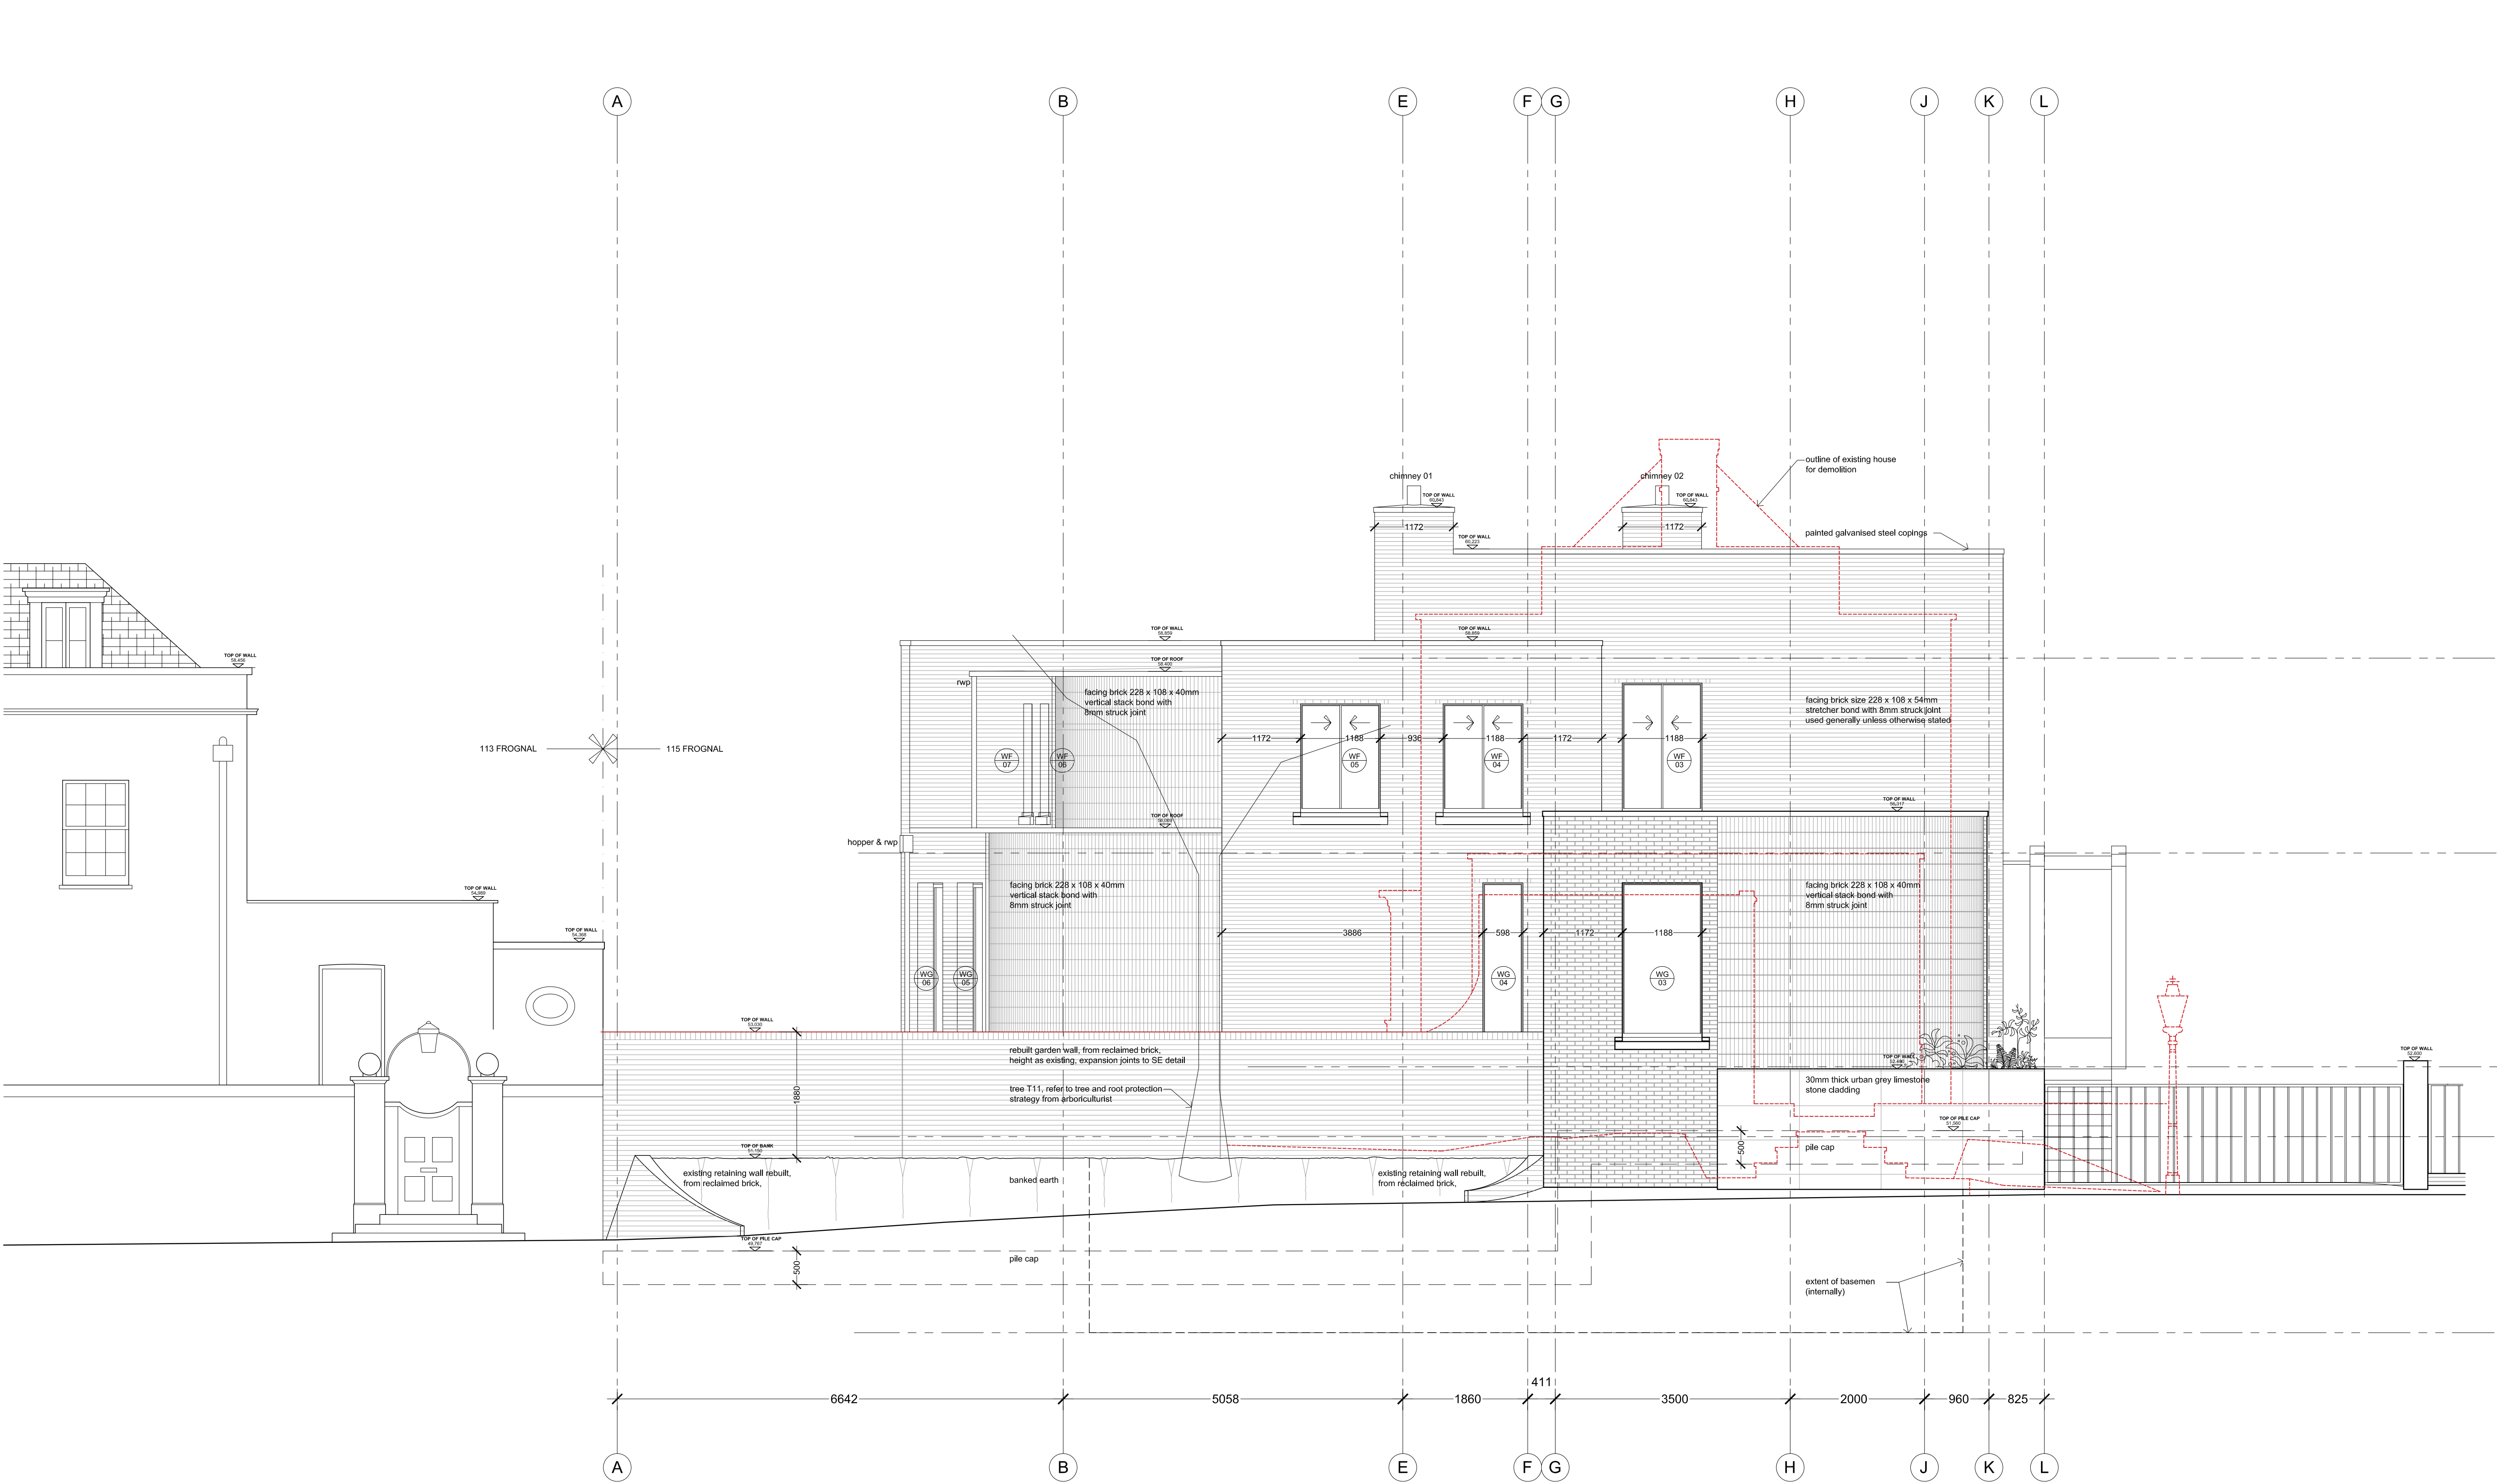

general notes

THIS DRAWING IS COPYRIGHT OF STUDIO MARK RUTHVEN. THIS DRAWING MUST BE READ IN CONJUNCTION WITH THE DESIGNER'S RISK ASSESSMENT, SPECIFICATION AND ALL OTHER RELEVANT DOCUMENTATION AND DRAWINGS. STUDIO MARK RUTHVEN ACCEPTS NO LIABILITY FOR ANY EXPENSE, LOSS OR DAMAGE OF WHATSOEVER NATURE AND HOWEVER ARISING FROM ANY VARIATION MADE TO THIS DRAWING OR IN THE EXECUTION OF THE WORK TO WHICH IT RELATES WHICH HAS NOT BEEN REFERRED TO THEM AND THEIR APPROVAL OBTAINED.

FOR THE PURPOSE OF CONSTRUCTION DO NOT SCALE FROM THIS DRAWING OR THE COMPUTER DIGITAL DATA, ONLY FIGURED DIMENSIONS ARE TO BE USED.

IF IN DOUBT ASK.

purpose of issue

TENDER

notes

rev	notes	date	by	checked
	* for construction do not scale from this drawing. * check all dimensions on site.			

StudioMarkRuthven
architecture

92 Prince of Wales Road, London NW5 3NE
11 & 13 Patwell Street, Bruton BA10 0EQ
T 020 7485 0050

project name

115 FROGNAL
LONDON
NW3 6XR

drawing title

GENERAL ARRANGEMENT
EAST ELEVATION

scale	1:50 @ A1	date	28.07.17
drawn by	PW	checked	MR
project ref.	drawing no.	revision	
FRG	FRG-301	A	