


01 PROPOSED LOWER GROUND FLOOR PLAN
SCALE: 1:50 @ A1

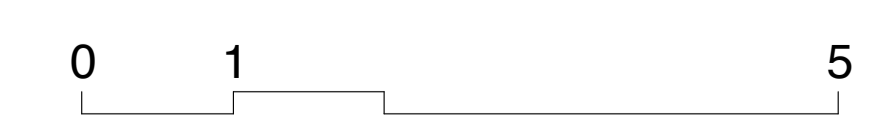

THIS DRAWING IS NOT TO BE SCALED. ALL DIMENSIONS TO BE CHECKED ON SITE. ANY DISCREPANCIES TO BE VERIFIED WITH THE ARCHITECT.

No. Date Revision Notes

1 5/9/17 Amotat bn to replacement fence to north boundary updated.

SOUP

www.souparchitects.com
studio@souparchitects.com
London
The Studio, 198, Blackstock Road,
Highbury, London. N51EN
+44(0)20 7354 1729
Guernsey
The Loft 1 Upper Mansell Street,
St. Peter Port, Guernsey. GY1 1LY
+44(0)7781 147 667

Project Address			
WALLACE HOUSE FITZROY PARK LONDON N6 6HT			
Drawing Title		PLANNING	
LOWER GROUND FLOOR PLAN		Drawn By PW	
Scale		Reviewed By	
1:50@A1 / 1:100@A3			
Project No.	Drawing No.	Status	Revision No.
299	101	PL	01
Date	Signed		
MAY 2017			