

revisions:  
\_170614: pre-planning issue  
A\_170718: planning issue  
B\_170911: revised dormer size

© 2017 johanna molineus architects ltd  
check all dimensions on site prior to commencement of the work  
if the drawing exceeds the quantities in any way the architects are to be informed before work is commenced  
do not scale dimensions from drawing  
drawing to be read in conjunction with structural engineer's drawings and specification

client

Jonathan Kandel &  
Miri Freud-Kandel

project

11 Steele's Road  
Belsize Park  
London  
NW3 4SE

issue


Planning

drawing title

Proposed Rear Elevation

date	drawn by	revision
May 17	FG	B
scale	checked by	drawing
1:100@A3 JM		258.11 -251

JOHANNA MOLINEUS ARCHITECTS LTD 22 GREAT CHAPEL STREET LONDON W1F 8FR 0207 734 8320  
info@johannamolineus.com www.johannamolineus.com

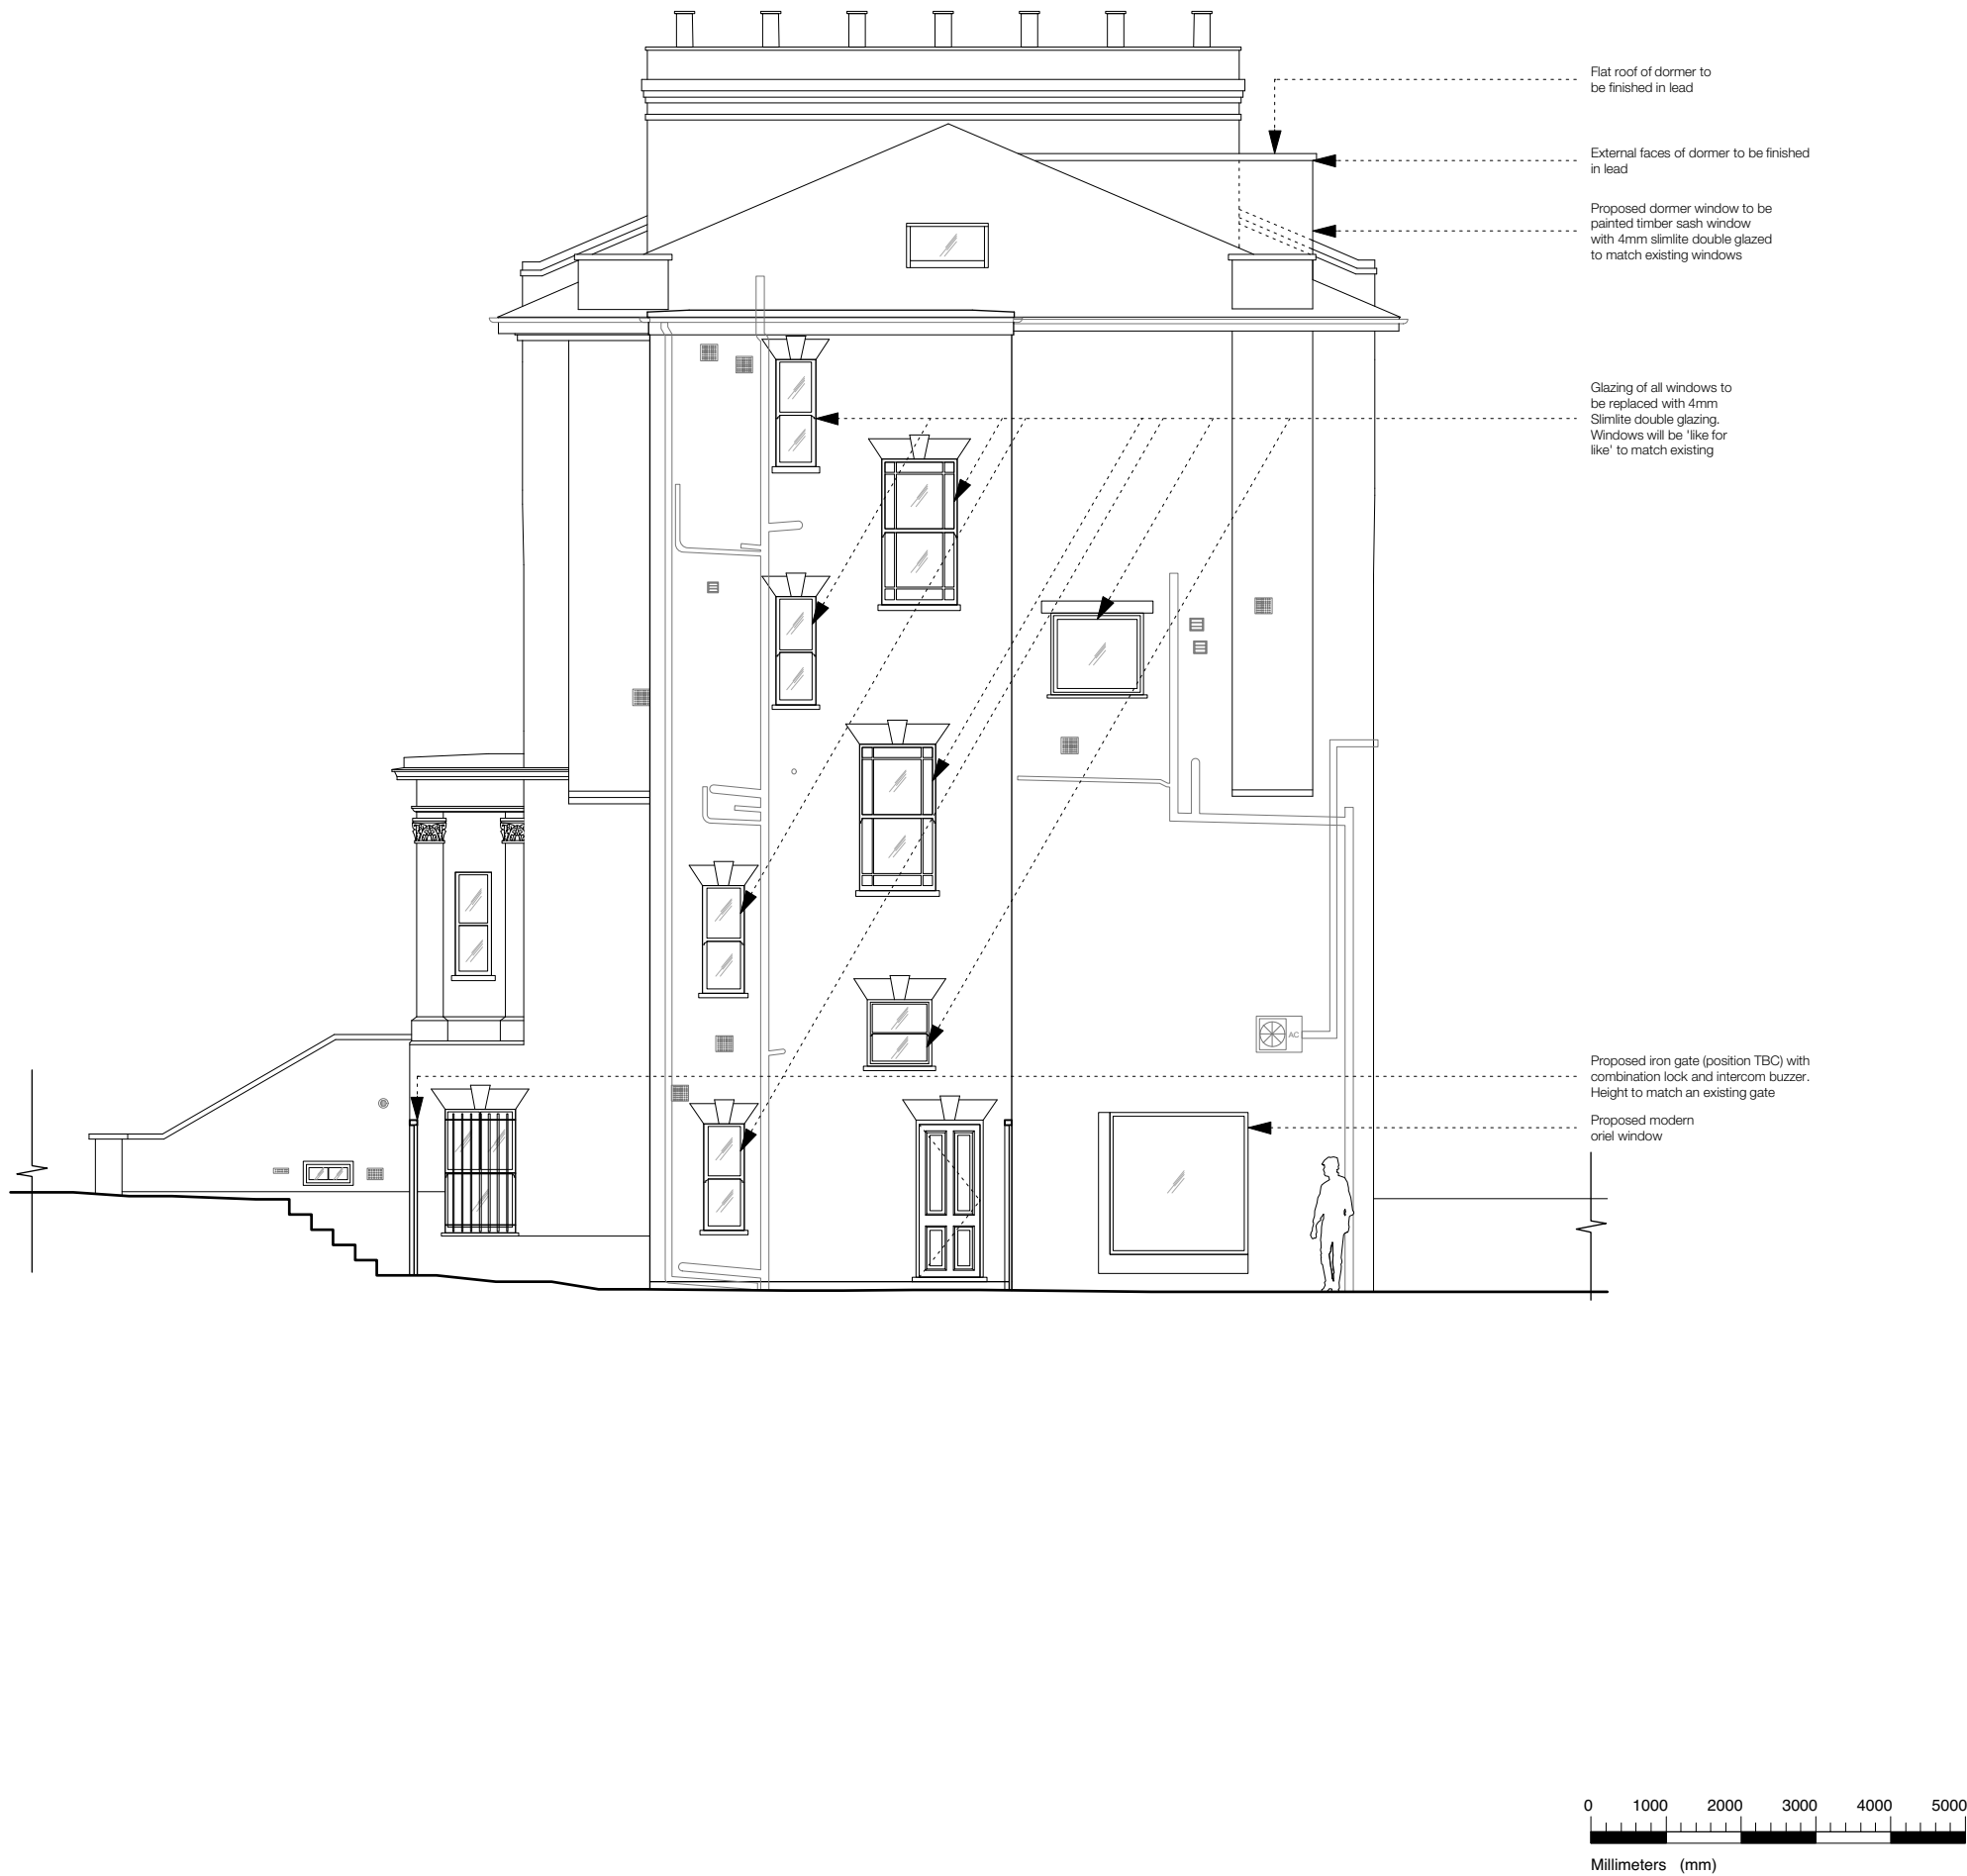

revisions:  
\_170614: pre-planning issue  
A\_170718: planning issue  
B\_170911: revised dormer size

JOHANNA MOLINEUS ARCHITECTS LTD 22 GREAT CHAPEL STREET LONDON W1F 8FR 0207 734 8320  
info@johannamolineus.com www.johannamolineus.com

© 2017 johanna molineus architects ltd  
check all dimensions on site prior to commencement of the work  
if the drawing exceeds the quantities in any way the architects are to be informed before work is commenced  
do not scale dimensions from drawing  
drawing to be read in conjunction with structural engineer's drawings and specification

client

Jonathan Kandel &  
Miri Freud-Kandel

project

11 Steele's Road  
Belsize Park  
London  
NW3 4SE

issue

Planning

drawing title

Proposed Side Elevation

date	drawn by	revision
May 17	FG	B
scale	checked by	drawing
1:100@A3 JM		258.11 -252