






LOCATION PLAN 1:1250

 


Metres

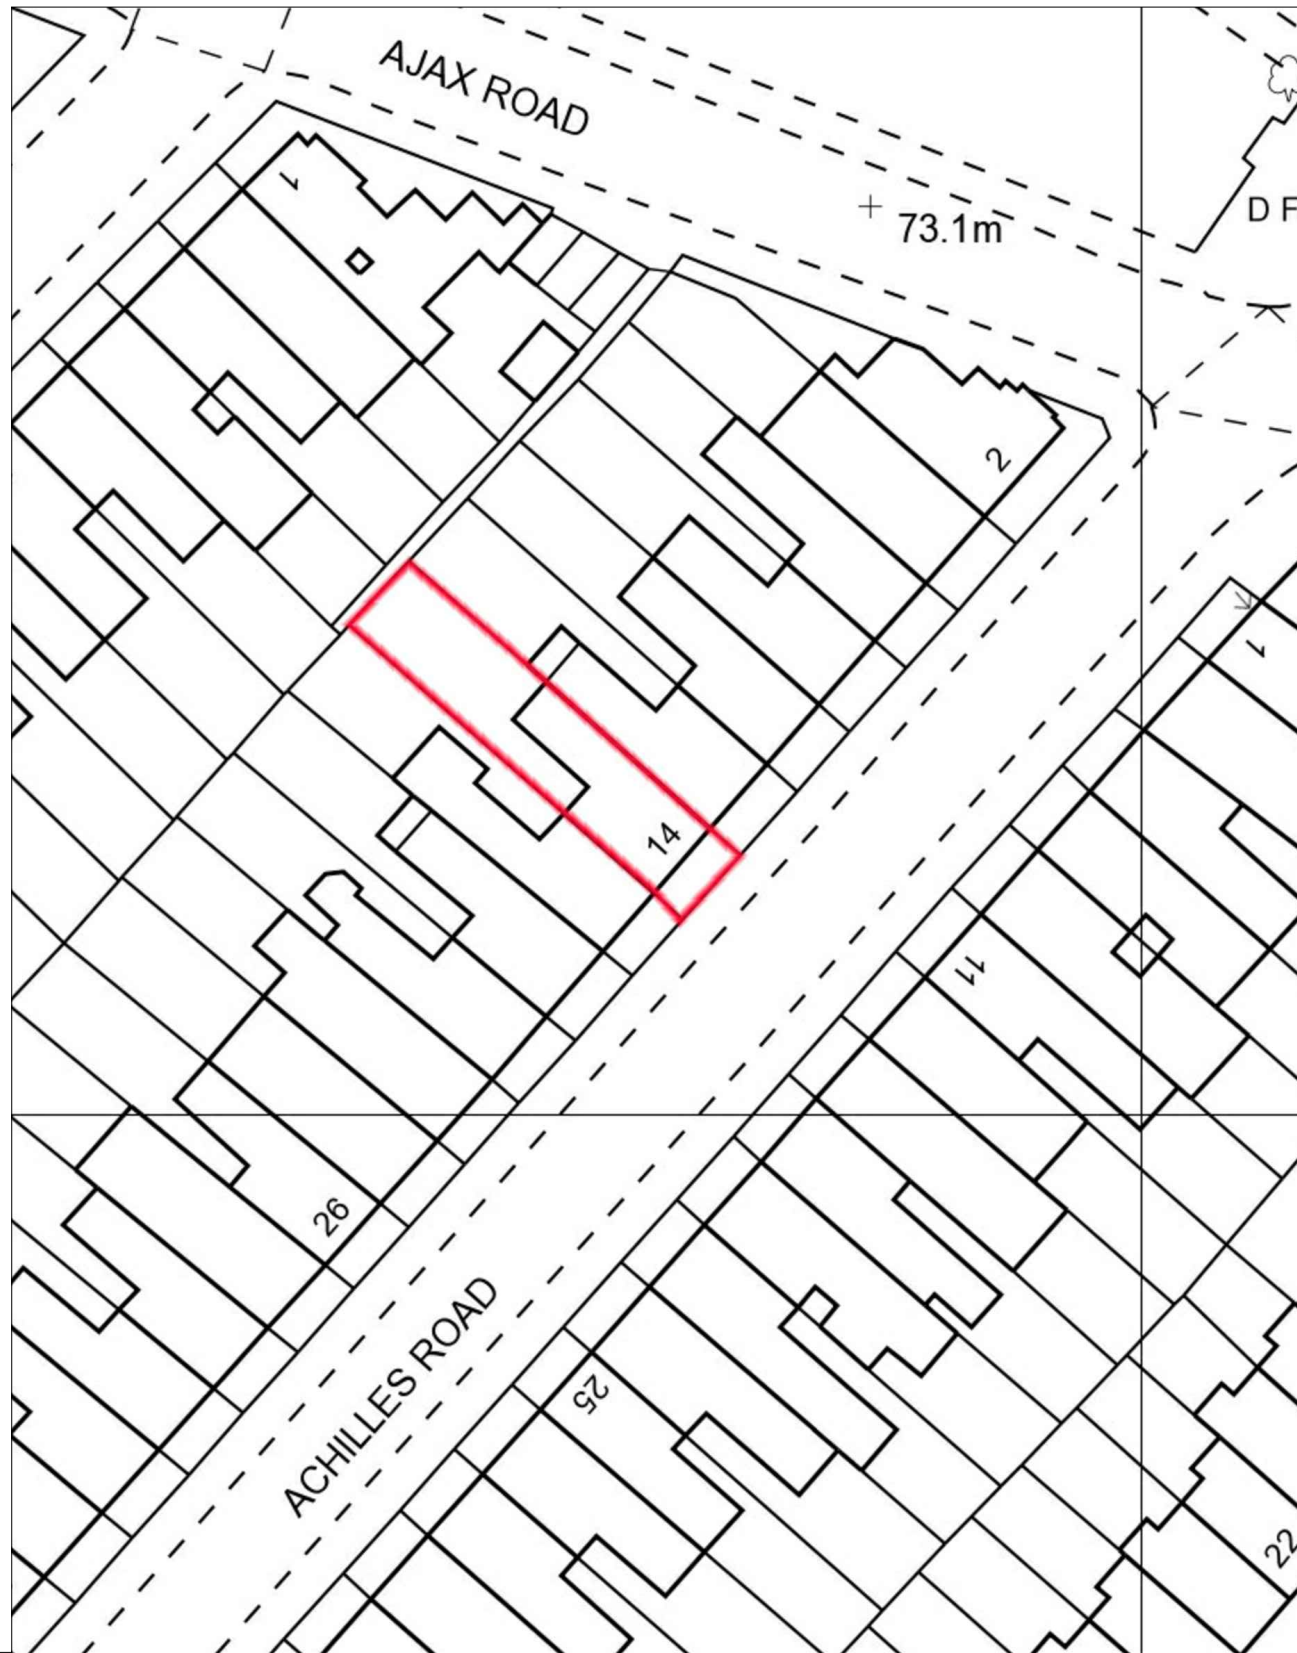

BLOCK PLAN 1:500

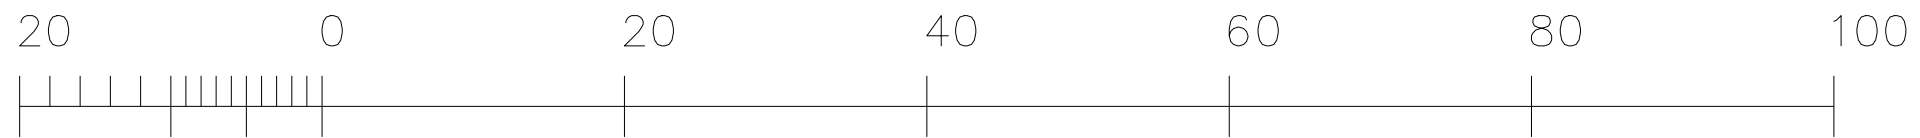

Metres

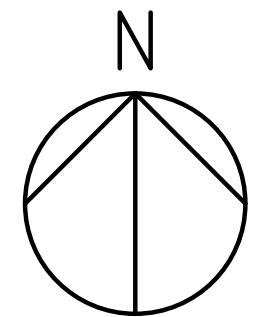




FELIXDB

12 Chichester Road  
London NW6 5QN

t. 07966264656  
felix@felixdb.co.uk  
www.felixdb.co.uk

drawing no. FDB-14AR-A001  
title: LOCATION PLAN & BLOCK PLAN  
project: 14 ACHILLES ROAD NW6 1EA  
date: 12/09/2017 16:18:42  
revision no.  
drawn by: F.P  
scale: as shown@A3

dimensions to be checked on site before construction

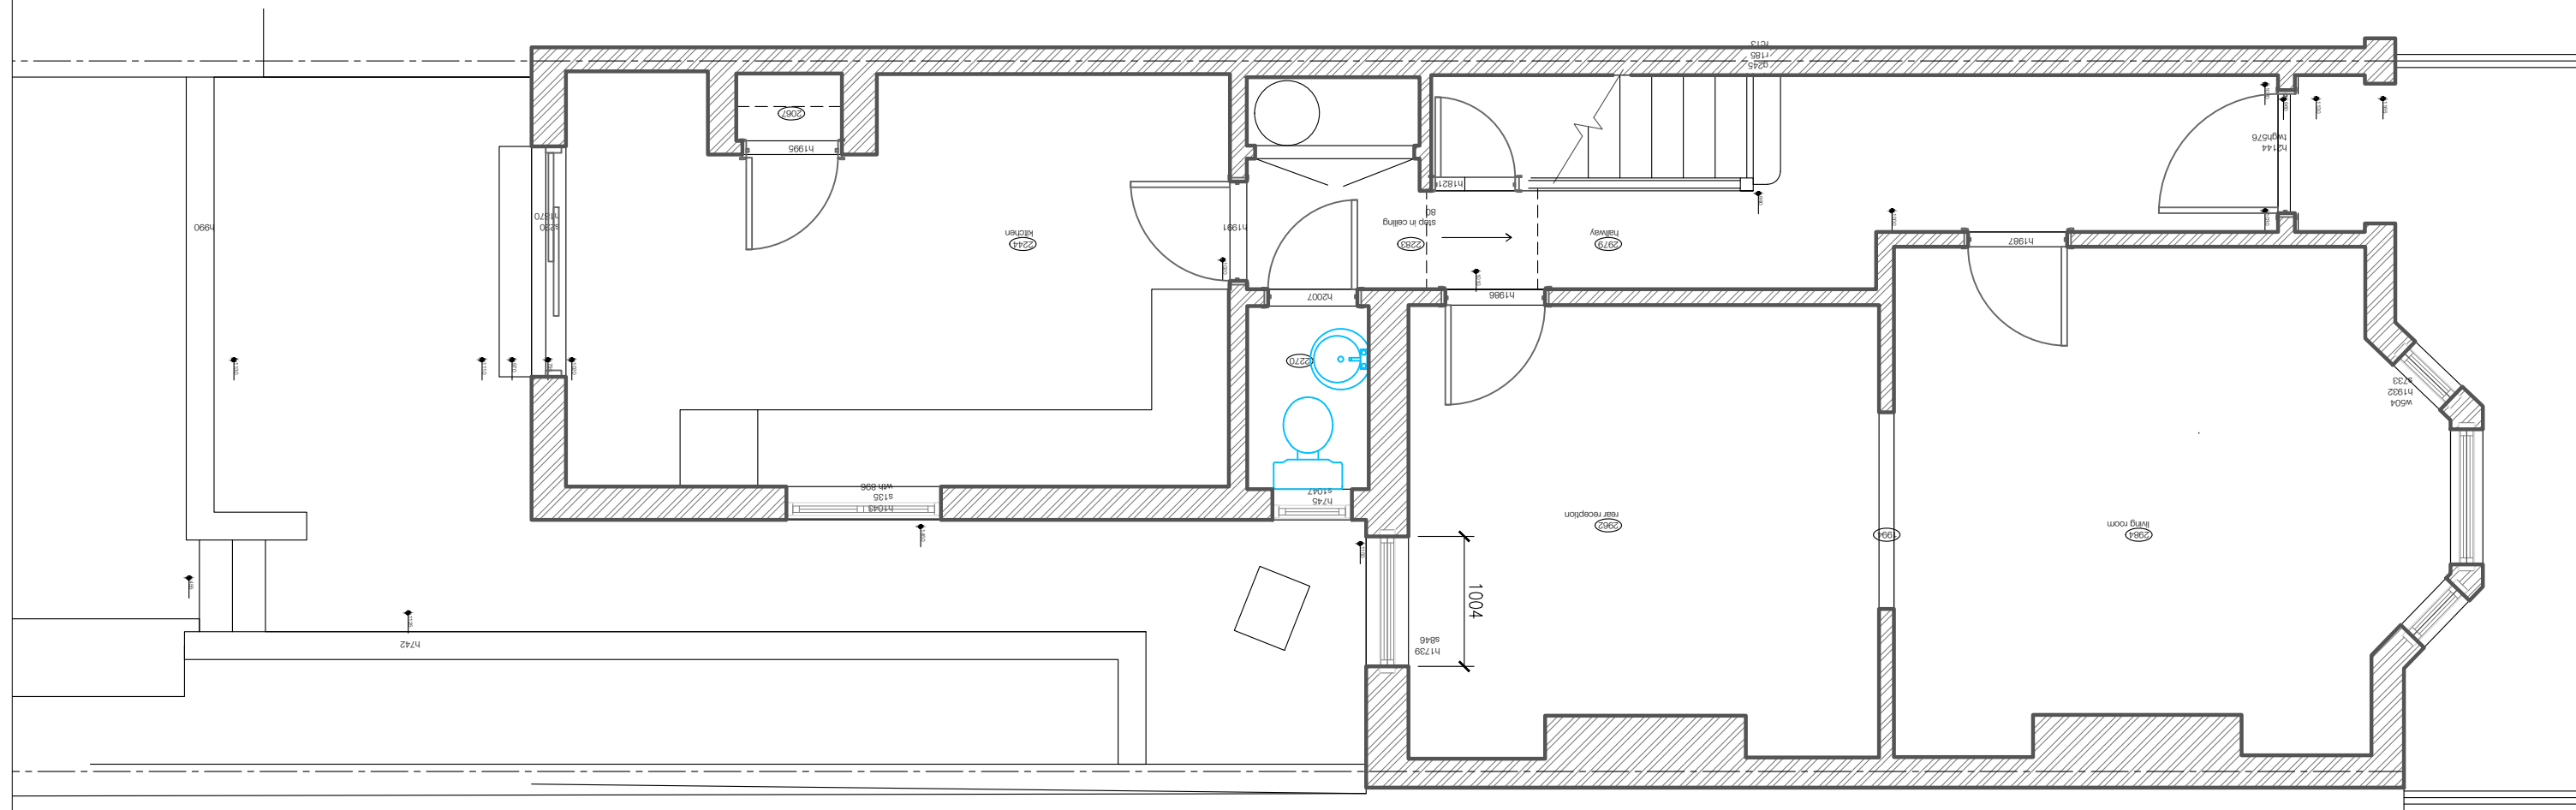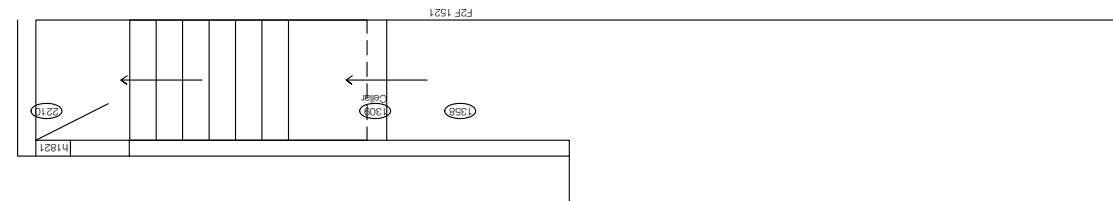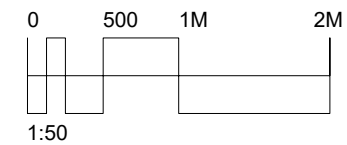

# FELIX DB



12 Chichester Road  
London NW6 5QN

t. 07966264656

felix@felixdb.co.uk

drawing no. FDB-14AR-A102  
 title: EXISTING GROUND FLOOR PLAN  
 project: 14 ACHILLES ROAD NW6 1EA  
 date: 12/09/2017 16:18:48  
 revision no.  
 drawn by: F.P  
 scale: 1:50@A3

dimensions to be checked on site before construction

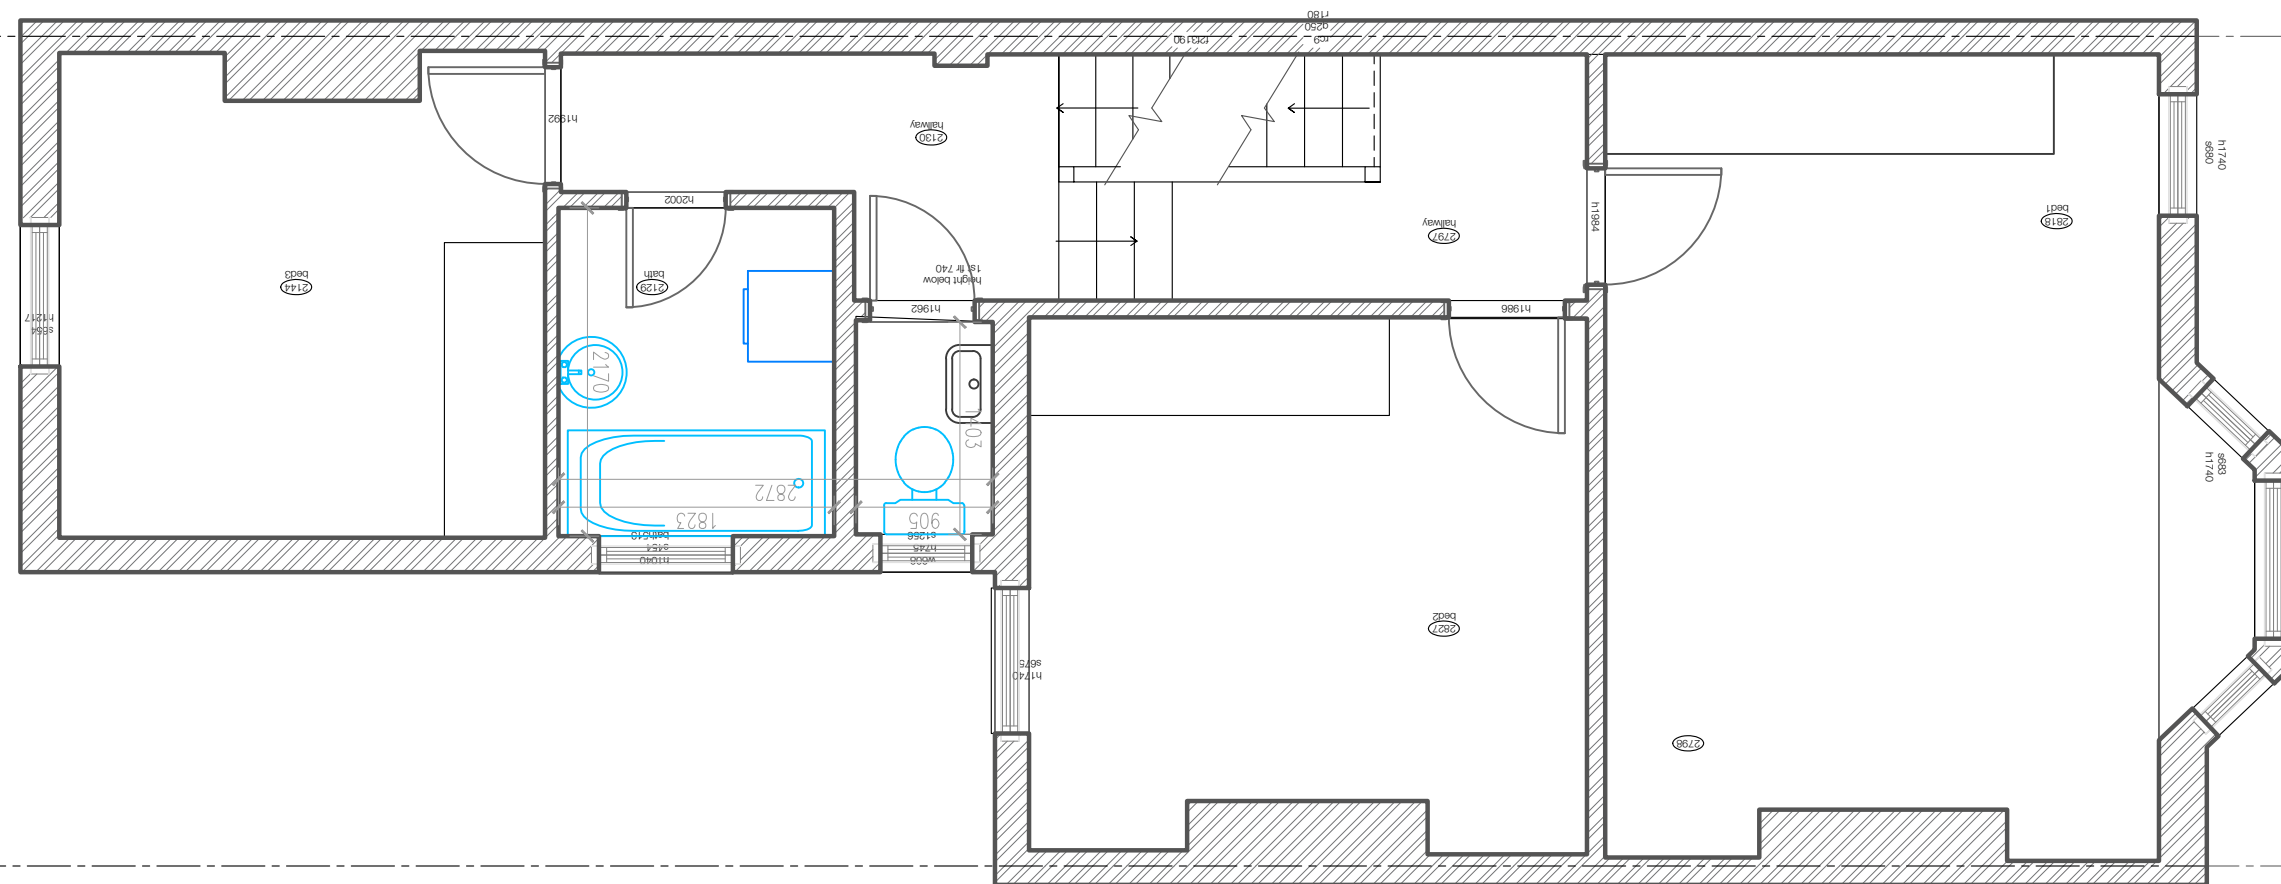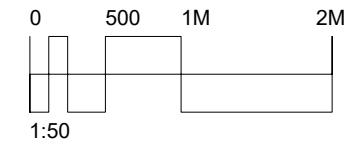


# FELIXDB

12 Chichester Road  
 London NW6 5QN  
 t. 07966264656  
 felix@felixdb.co.uk

drawing no. FDB-14AR-A103  
 title: EXISTING 1ST FLOOR PLAN  
 project: 14 ACHILLES ROAD NW6 1EA  
 date: 12/09/2017 16:18:53  
 revision no.  
 drawn by: F.P  
 scale: 1:50@A3

dimensions to be checked on site before construction

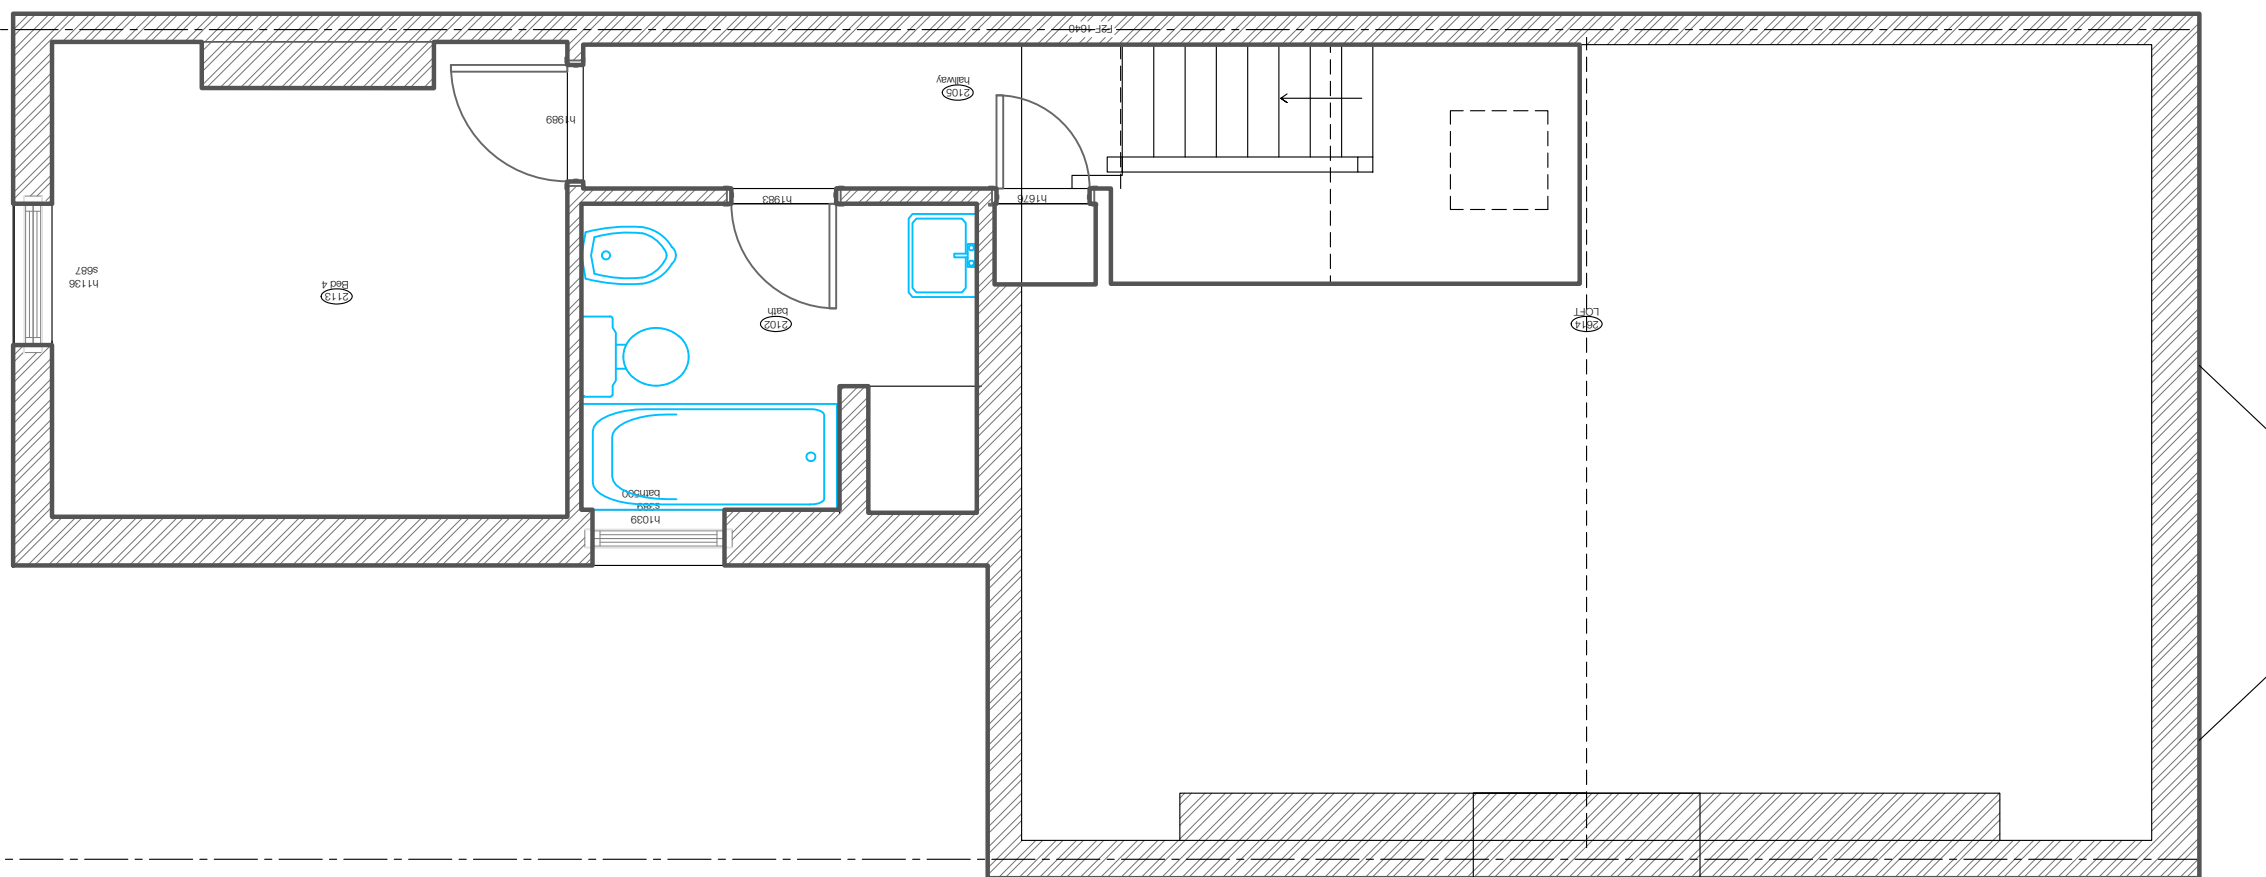

# FELIXDB



12 Chichester Road  
London NW6 5QN

t. 07966264656

felix@felixdb.co.uk

drawing no. FDB-14AR-A104  
title: EXISTING 2ND FLOOR PLAN  
project: 14 ACHILLES ROAD NW6 1EA  
date: 12/09/2017 16:18:57  
revision no.  
drawn by: F.P  
scale: 1:50@A3

dimensions to be checked on site before construction

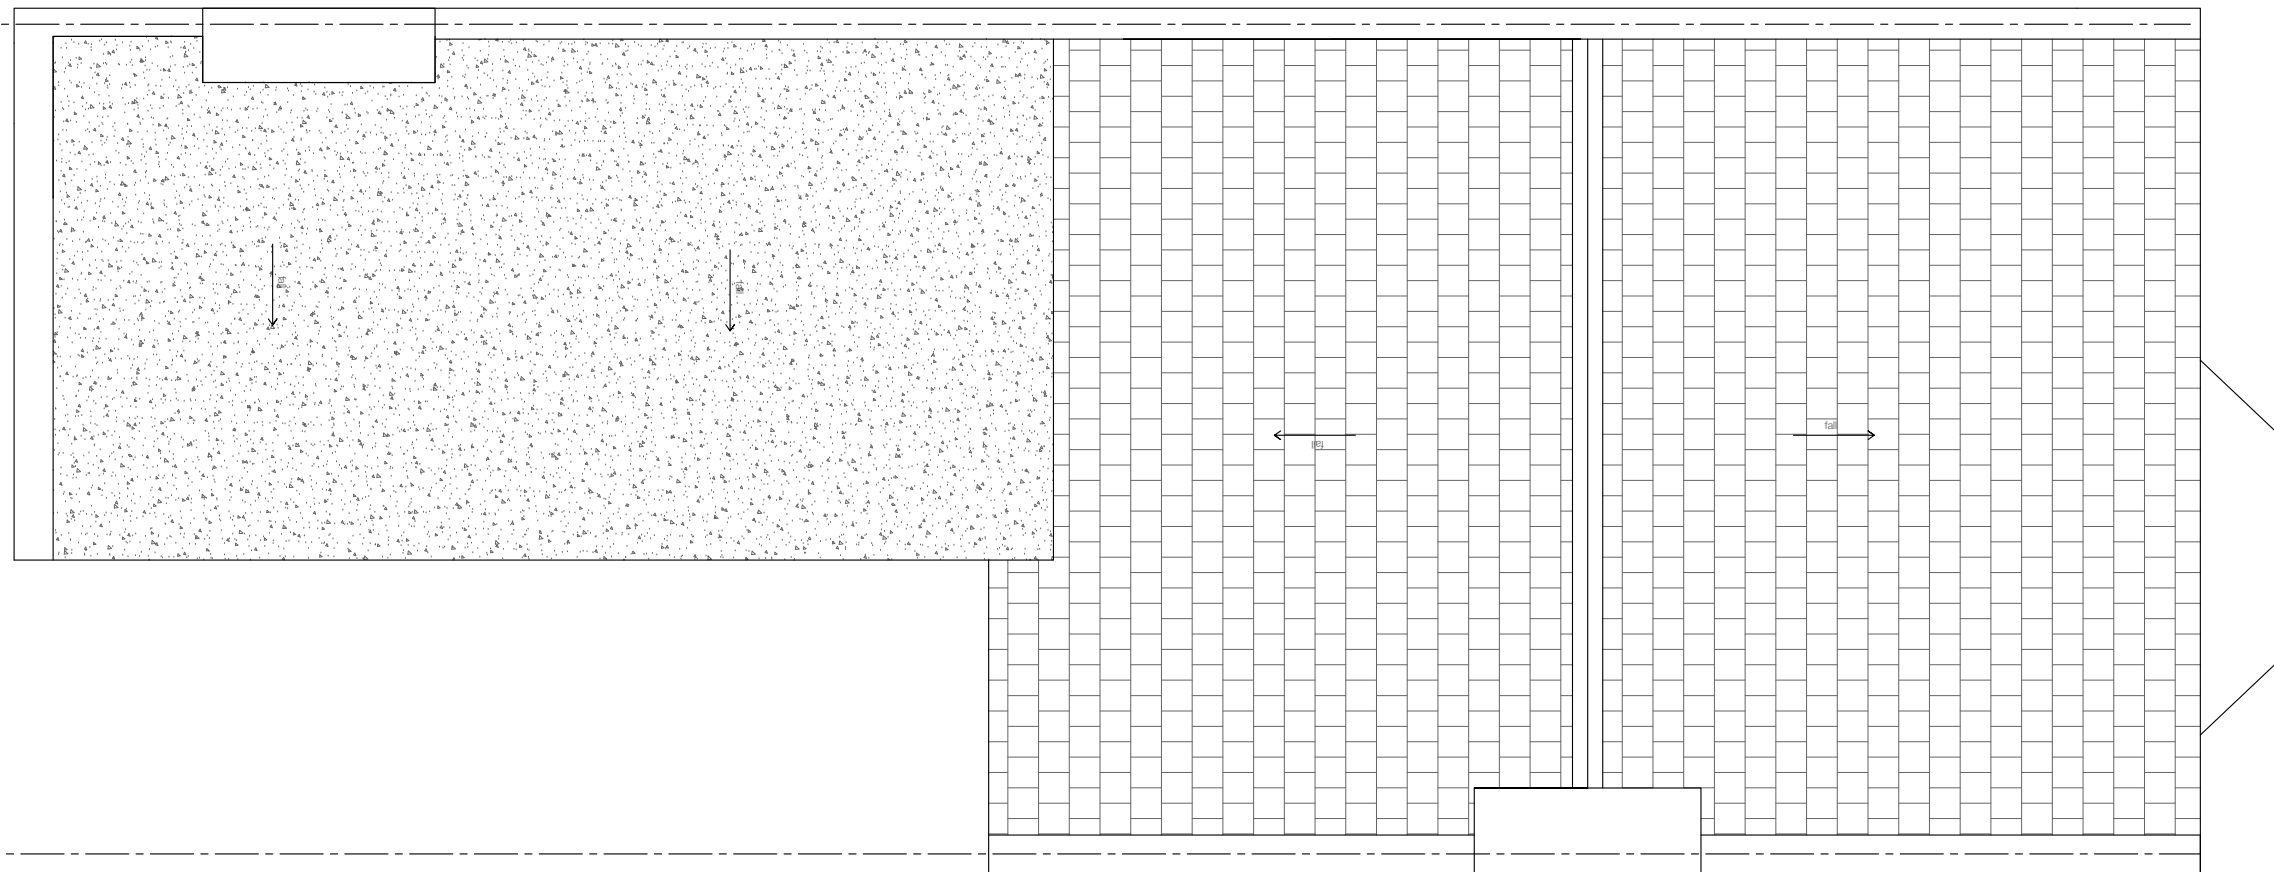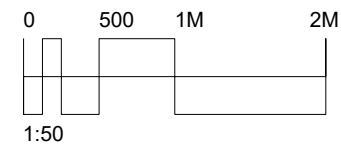



# FELIXDB

12 Chichester Road  
London NW6 5QN

t. 07966264656  
felix@felixdb.co.uk  
www.felixdb.co.uk

drawing no. FDB-14AR-A106  
title: EXISTING ROOF  
project: 14 ACHILLES ROAD NW6 1EA  
date: 12/09/2017 16:19:03  
revision no.  
drawn by: F.P  
scale: 1:50@A3

dimensions to be checked on site before construction

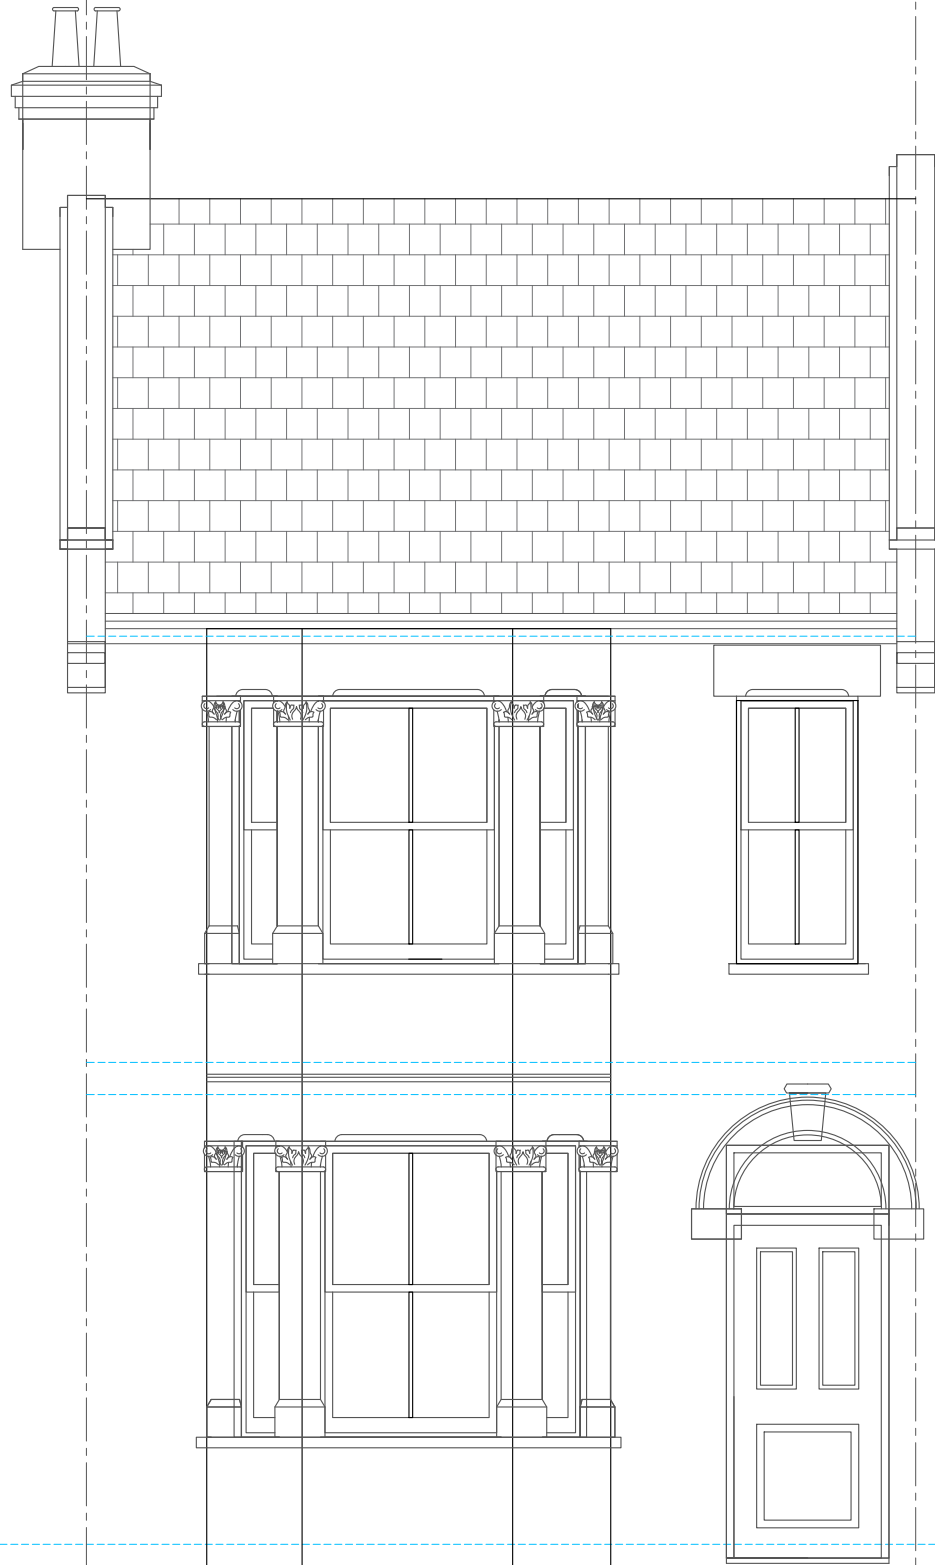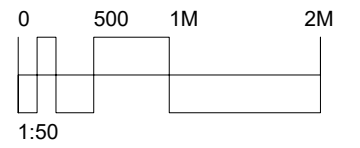

## FELIXDB

12 Chichester Road  
London NW6 5QN

t. 07966264656

felix@felixdb.co.uk

drawing no. FDB-14AR-A301

title: EXISTING FRONT ELEVATION

project: 14 ACHILLES ROAD NW6 1EA

date: 12/09/2017 16:19:08


revision no.

drawn by: F.P

scale: 1:100@A3

dimensions to be checked on site before construction



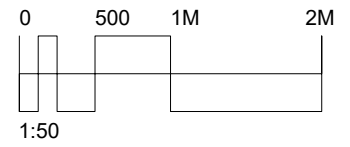

# FELIXDB

12 Chichester Road  
London NW6 5QN

t. 07966264656

felix@felixdb.co.uk

drawing no. FDB-14AR-A302

title: EXISTING REAR ELEVATION

project: 14 ACHILLES ROAD NW6 1EA



date: 12/09/2017 16:19:13

revision no.

drawn by: F.P

scale: 1:50@A3

dimensions to be checked on site before construction

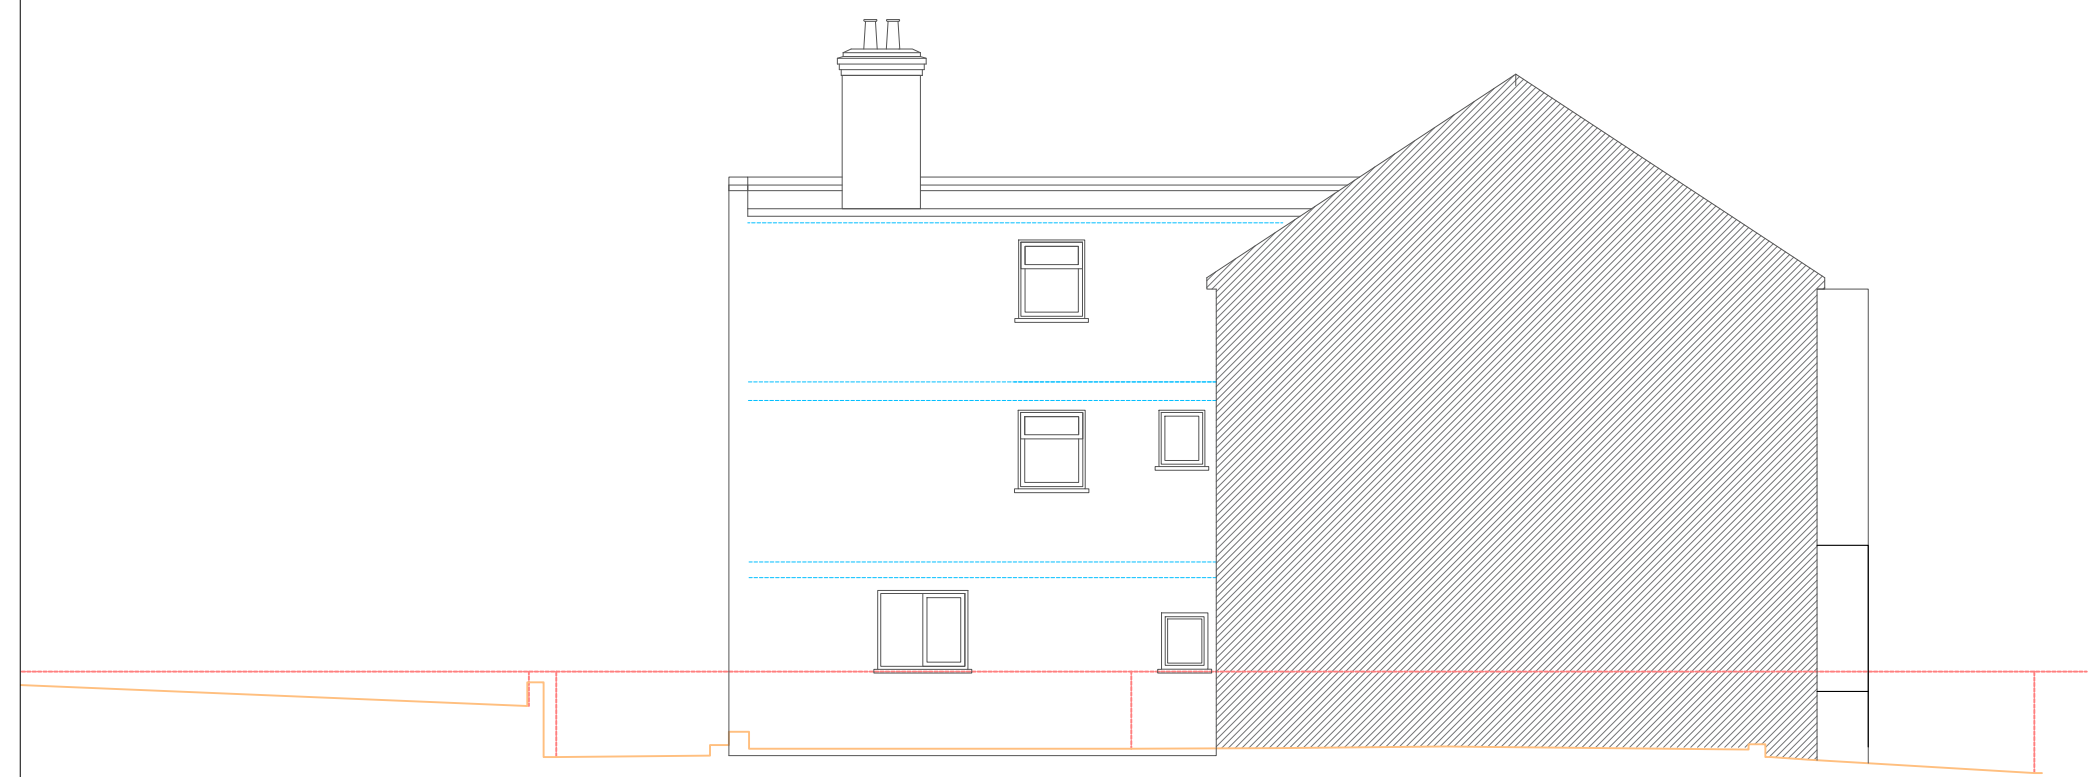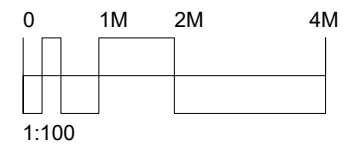


# FELIXDB

12 Chichester Road  
London NW6 5QN  
t. 07966264656  
felix@felixdb.co.uk

drawing no. FDB-14AR-A307  
title: EXISTING SIDE ELEVATION  
project: 14 ACHILLES ROAD NW6 1EA  
date: 12/09/2017 16:19:17  
revision no.  
drawn by: F.P  
scale: 1:100@A3

dimensions to be checked on site before construction



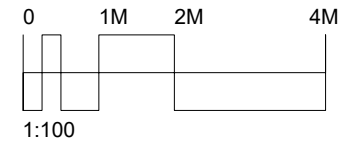

# FELIXDB

12 Chichester Road  
London NW6 5QN

t. 07966264656

[felix@felixdb.co.uk](mailto:felix@felixdb.co.uk)

drawing no. FDB-14AR-A401

title: EXISTING SECTION AA

project: 14 ACHILLES ROAD NW6 1EA

date: 12/09/2017 16:19:22

revision no.

drawn by: F.P

scale: 1:100@A3

dimensions to be checked on site before construction





FRONT ELEVATION SOUTH FACING  
VIEW EXISTING EXTENSION AT NUMBER 12



REAR ELEVATION NORTH FACING



# FELIXDB

12 Chichester Road  
London NW6 5QN

t. 07966264656

felix@felixdb.co.uk

drawing no. FDB-14AR-A601  
title: PHOTOGRAPHS  
project: 14 ACHILLES ROAD NW6 1EA  
date: 12/09/2017 16:19:29  
revision no.  
drawn by: F.P  
scale: N/A@A3

dimensions to be checked on site before construction