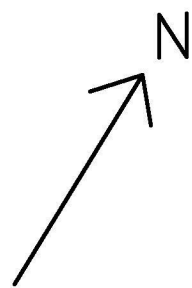

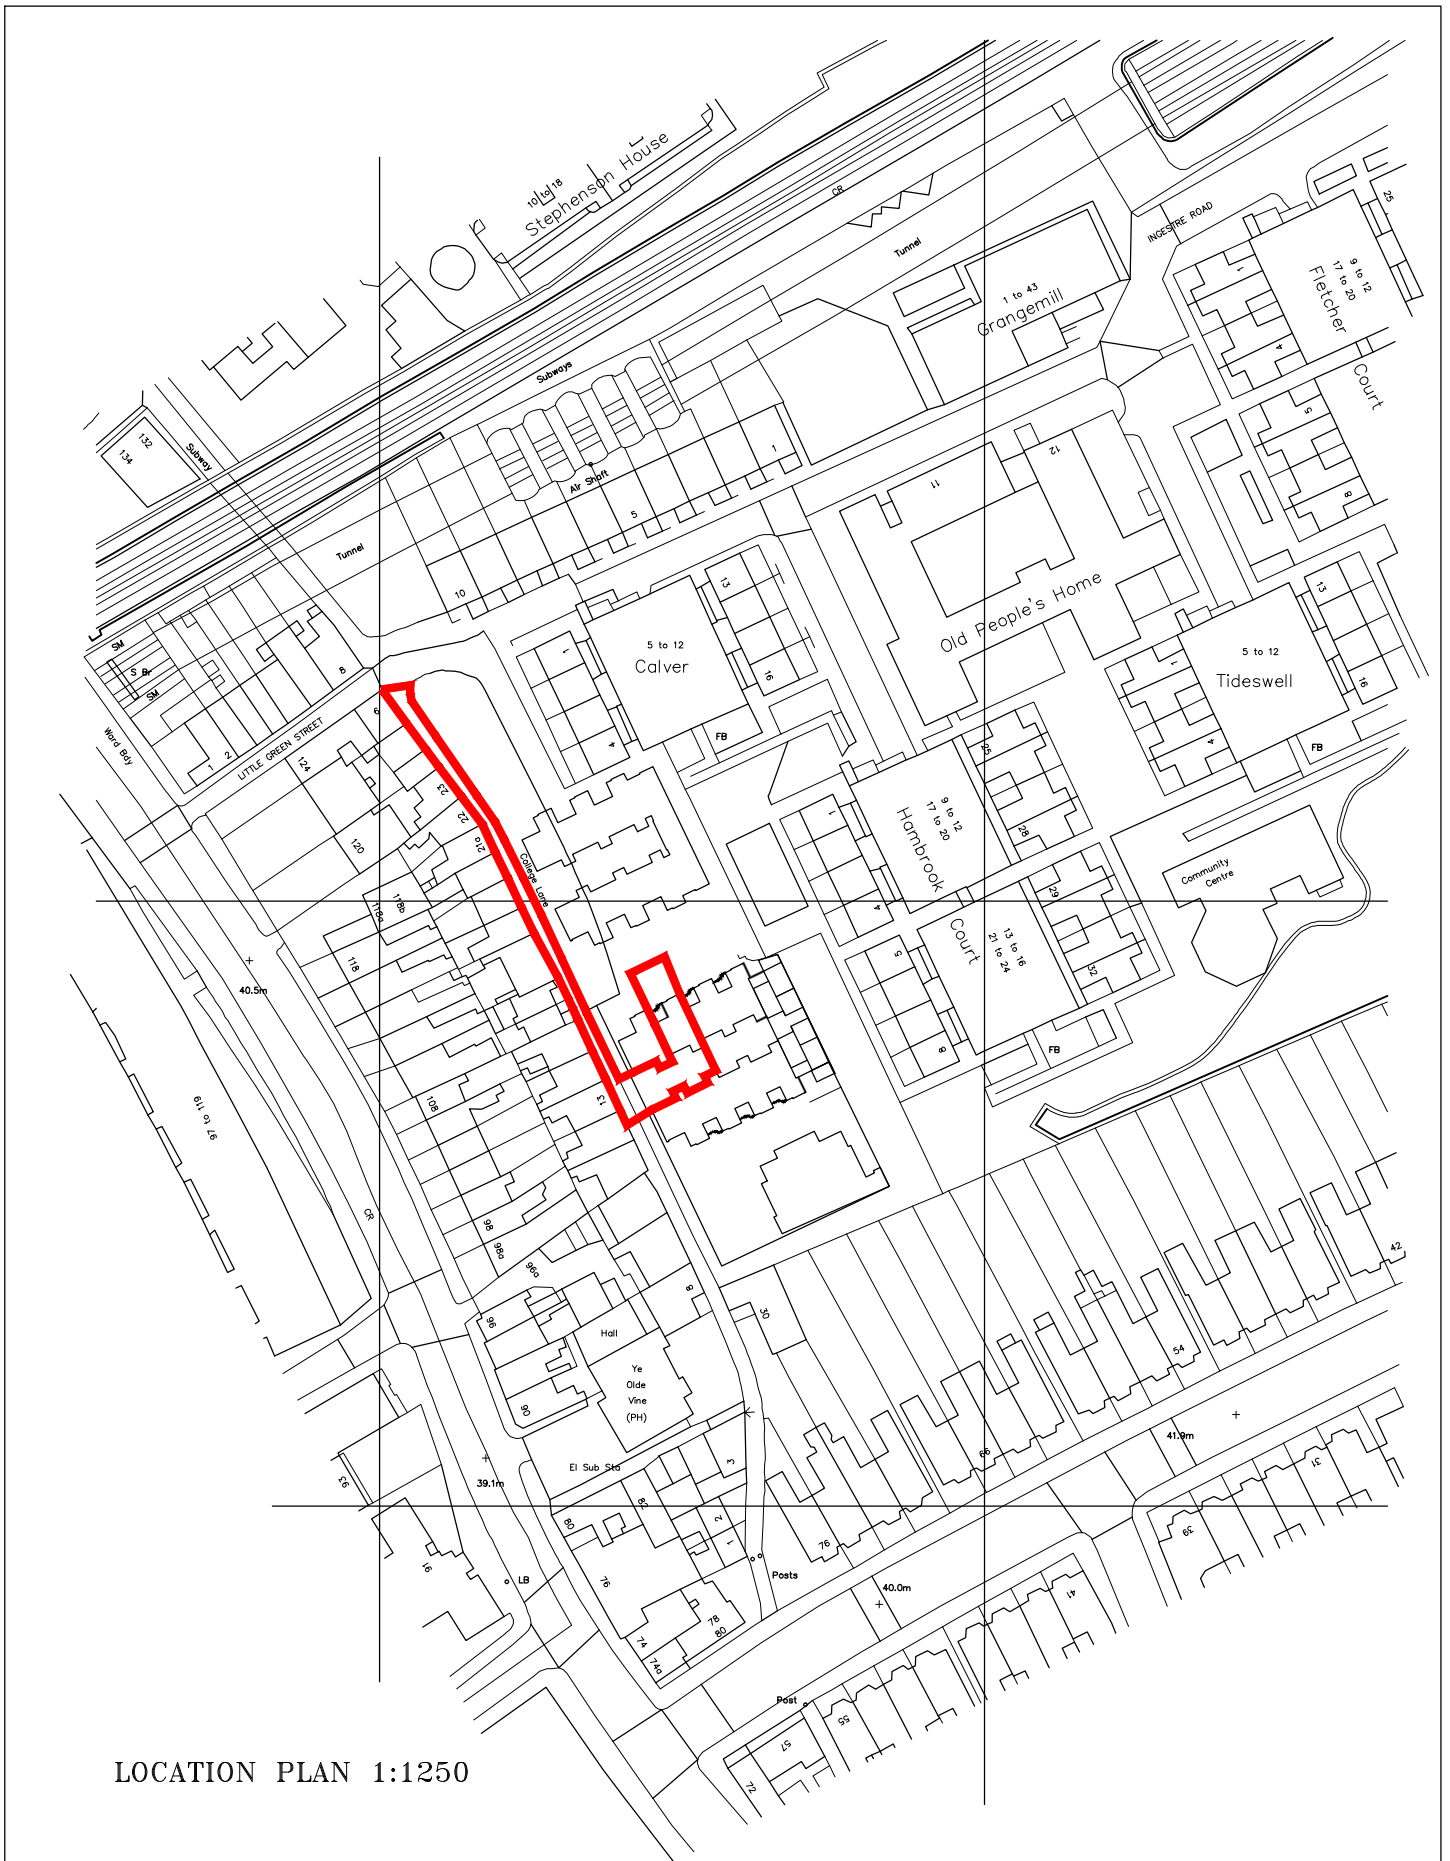


BLOCK PLAN 1:500



 Proctor Watts Cole Rutter Chartered Architects & Town Planners Grosvenor House, Bleke Street, Shaftesbury, Dorset, SP7 8AW. Phone: 01747 851881 Fax: 01747 851081 mail@pwcr.co.uk www.pwcr.co.uk	Client: Mr A Desaraju	Drawn By: S Way
	Dwg: 10 Wiblen Mews, Kentish Town	Checked By:
Job No: 4888	Dwg No: P05	Notes: Site Plan
Date: 31/03/2017	Scale: 1:100@A3	



LOCATION PLAN 1:1250



Proctor Watts Cole Rutter
Chartered Architects & Town Planners

Grosvenor House, Bleke Street, Shaftesbury, Dorset, SP7 8AW.
Phone: 01747 851881 Fax: 01747 851081
mail@pwcr.co.uk www.pwcr.co.uk

Client: Mr A Desaraju		Drawn By: JP
Dwg: 10 Wiblin Mews, Kentish Town		Checked By:
Job No: 4888	Dwg No: P06	Notes: Location Plan
Date: 03/05/2017	Scale: 1:1250@A4	