



Existing Rear Elevation Proposed Rear Elevation

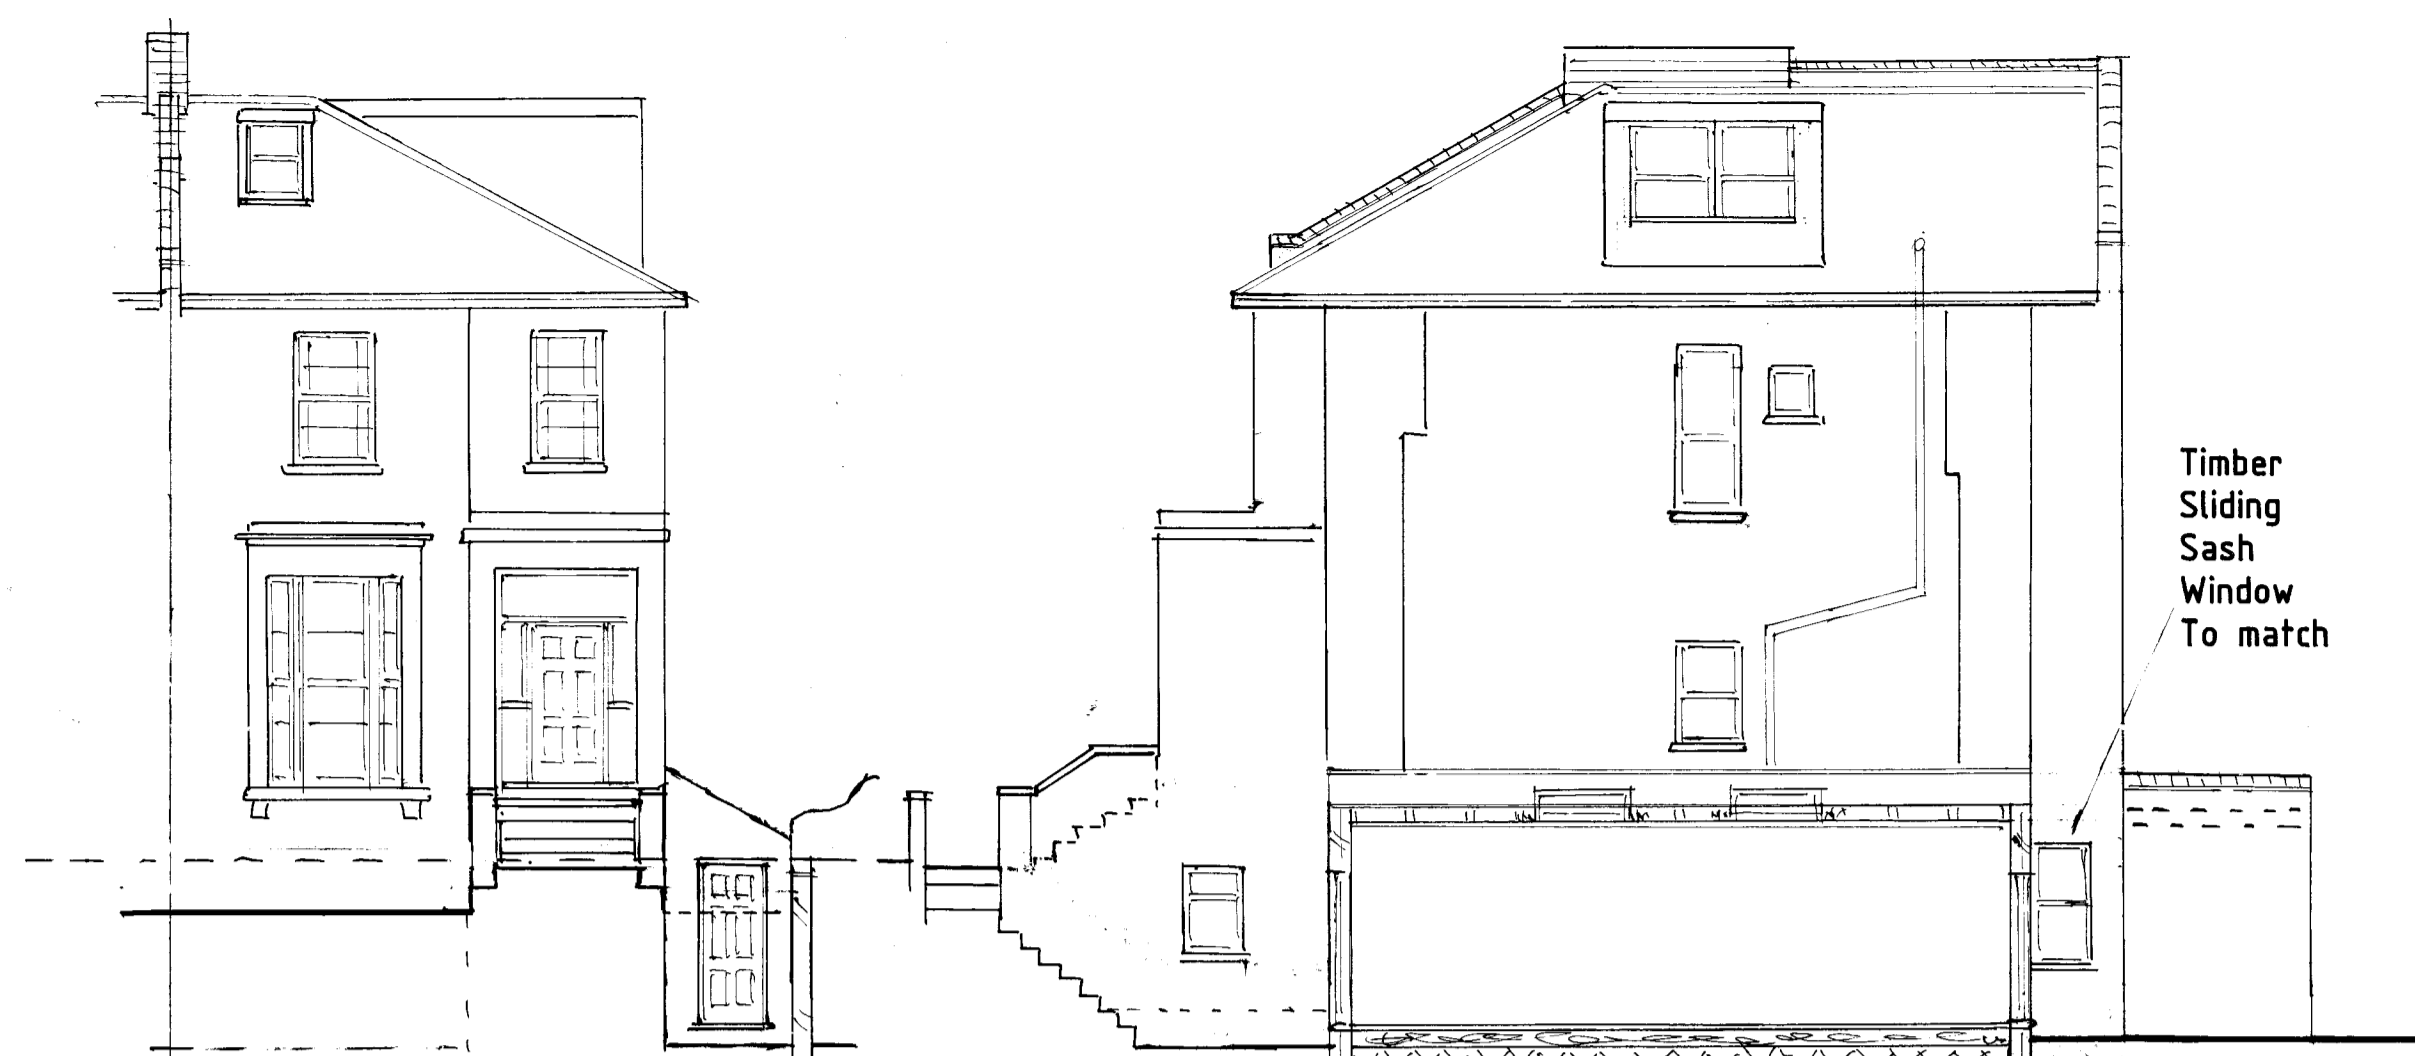


Proposed Front Elevation Proposed Side Elevation


Timber Sliding Sash Window To match

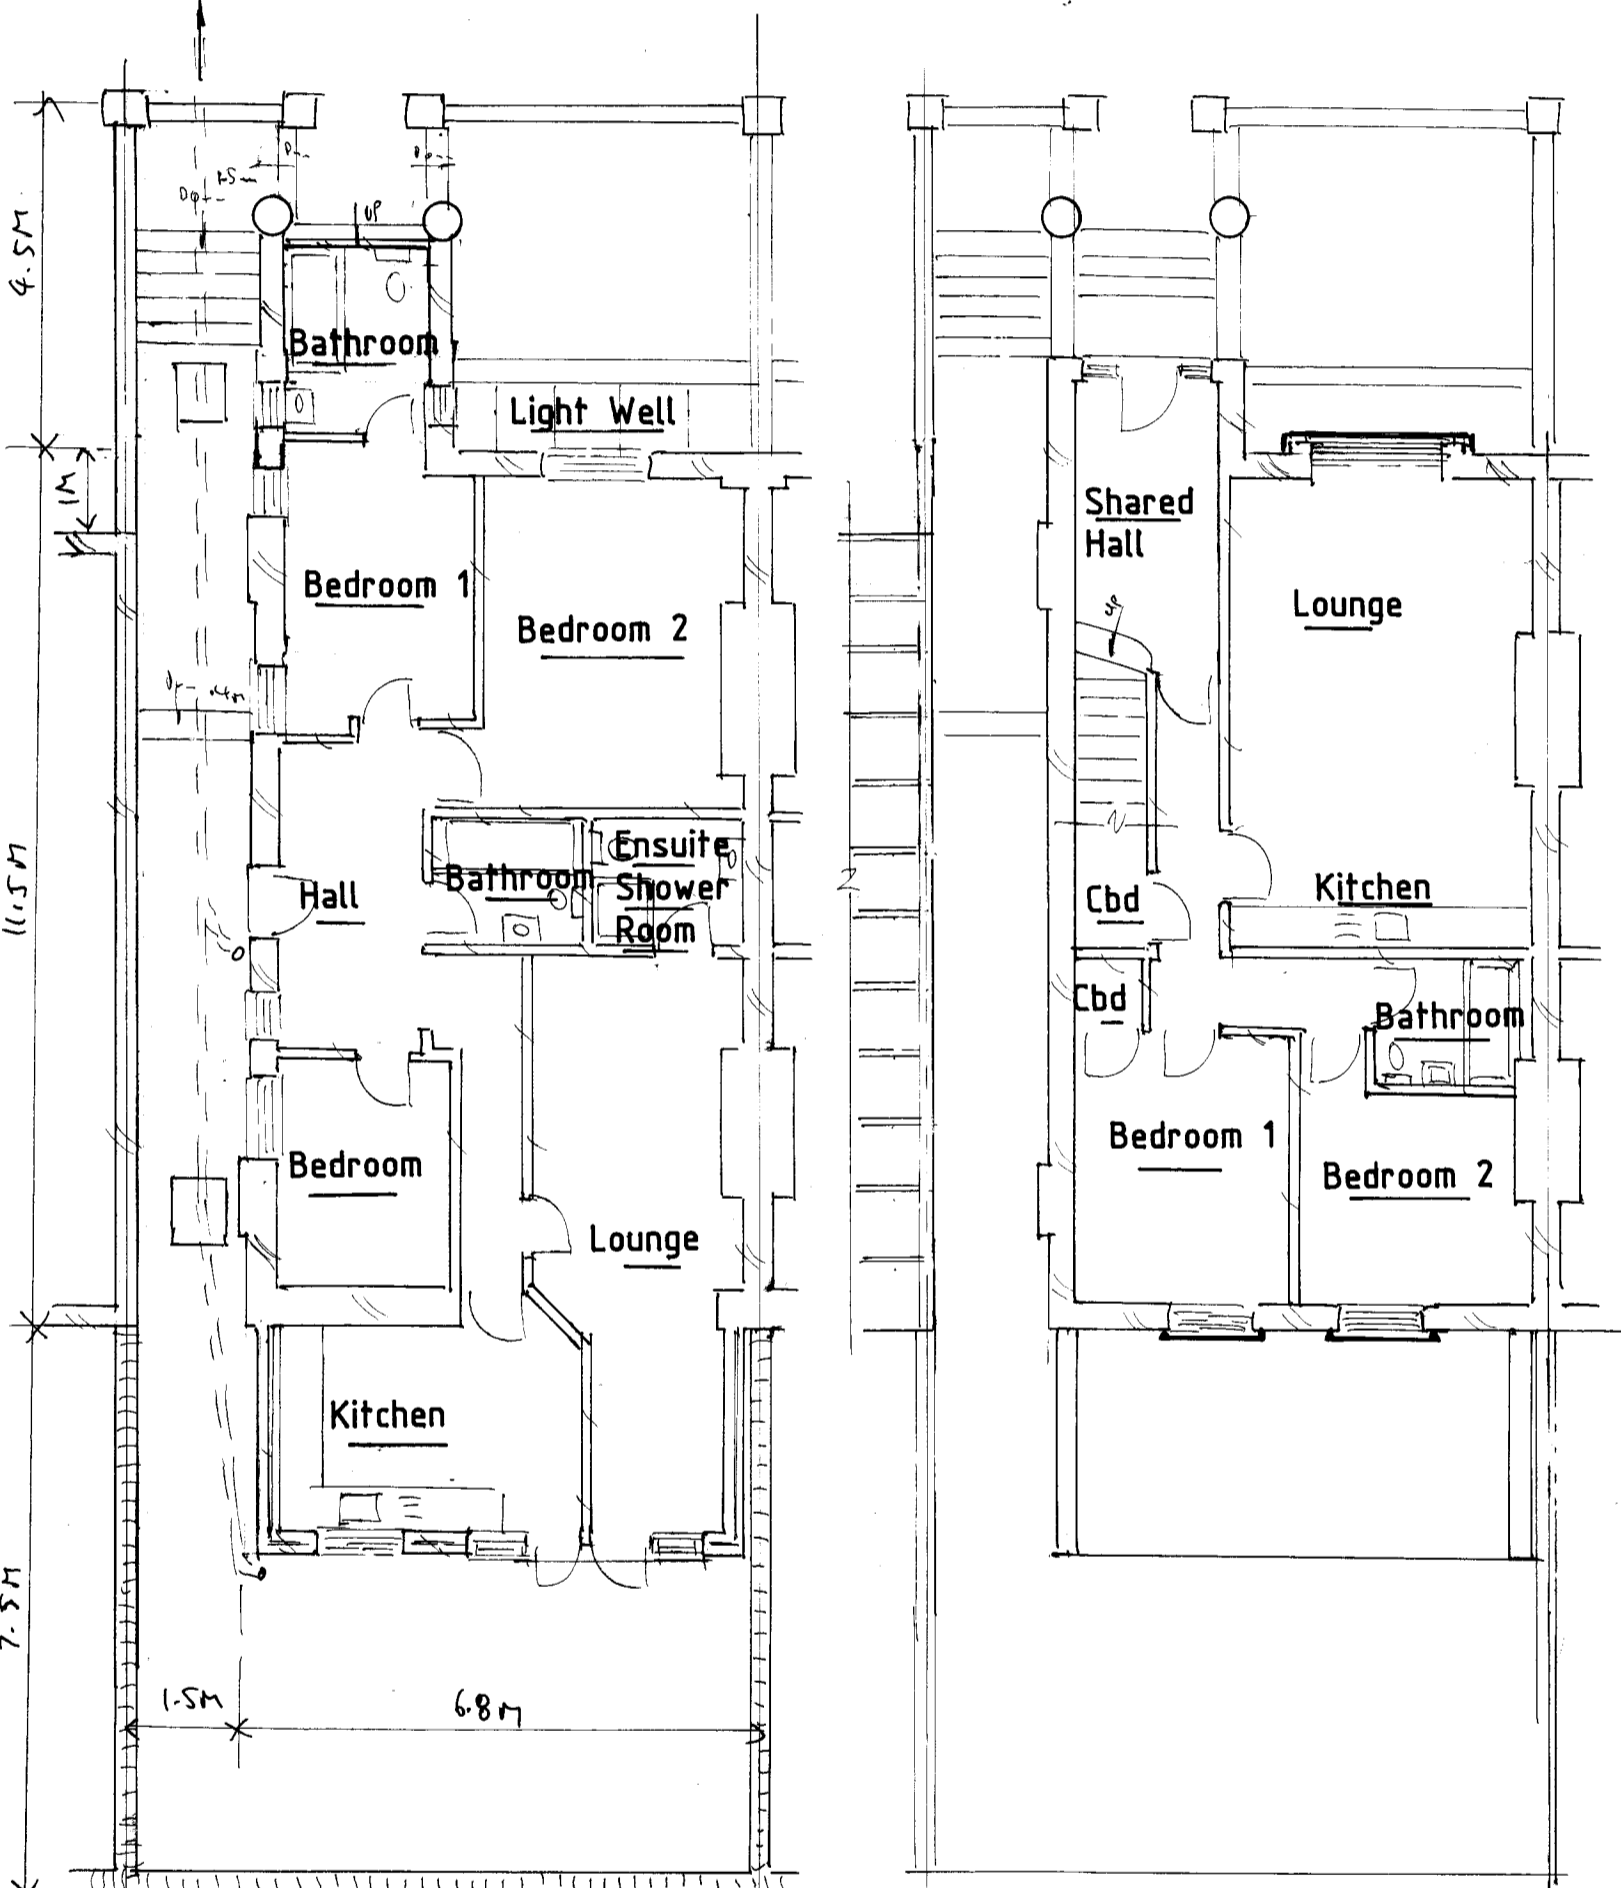


Existing Lower Ground Floor & Site Plan Existing Raised Ground Floor Plan

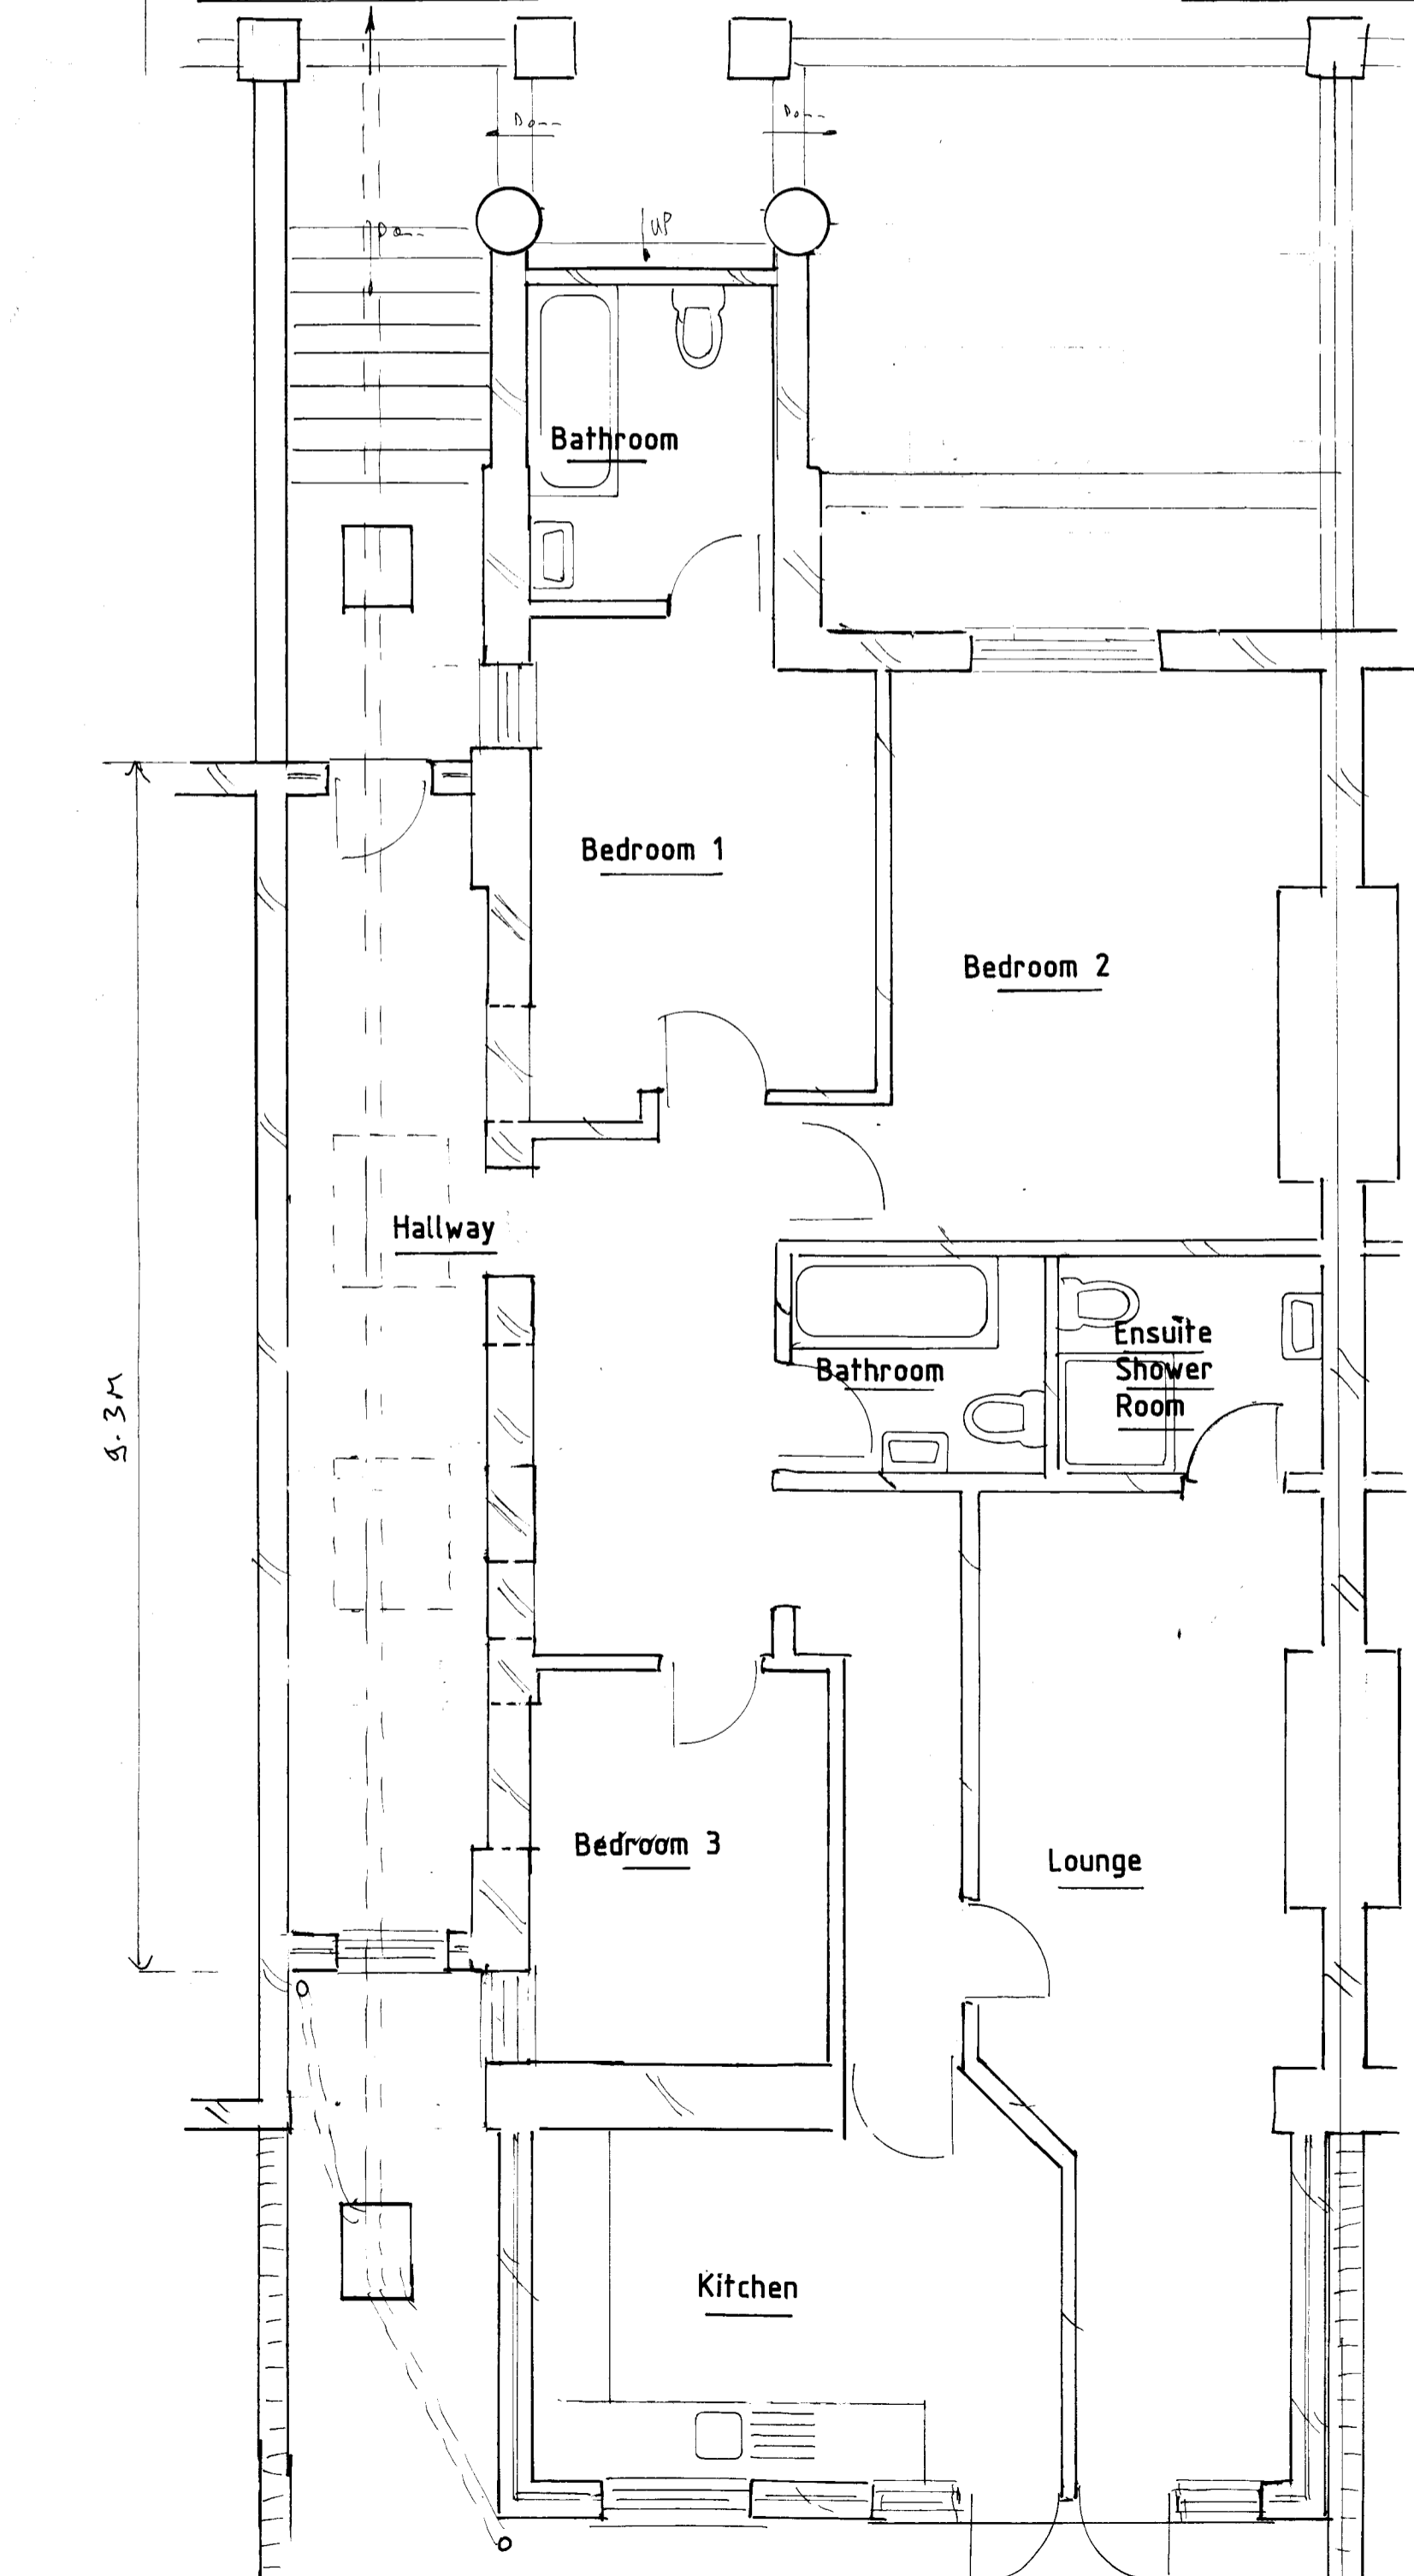


Proposed Lower Ground Floor Plan

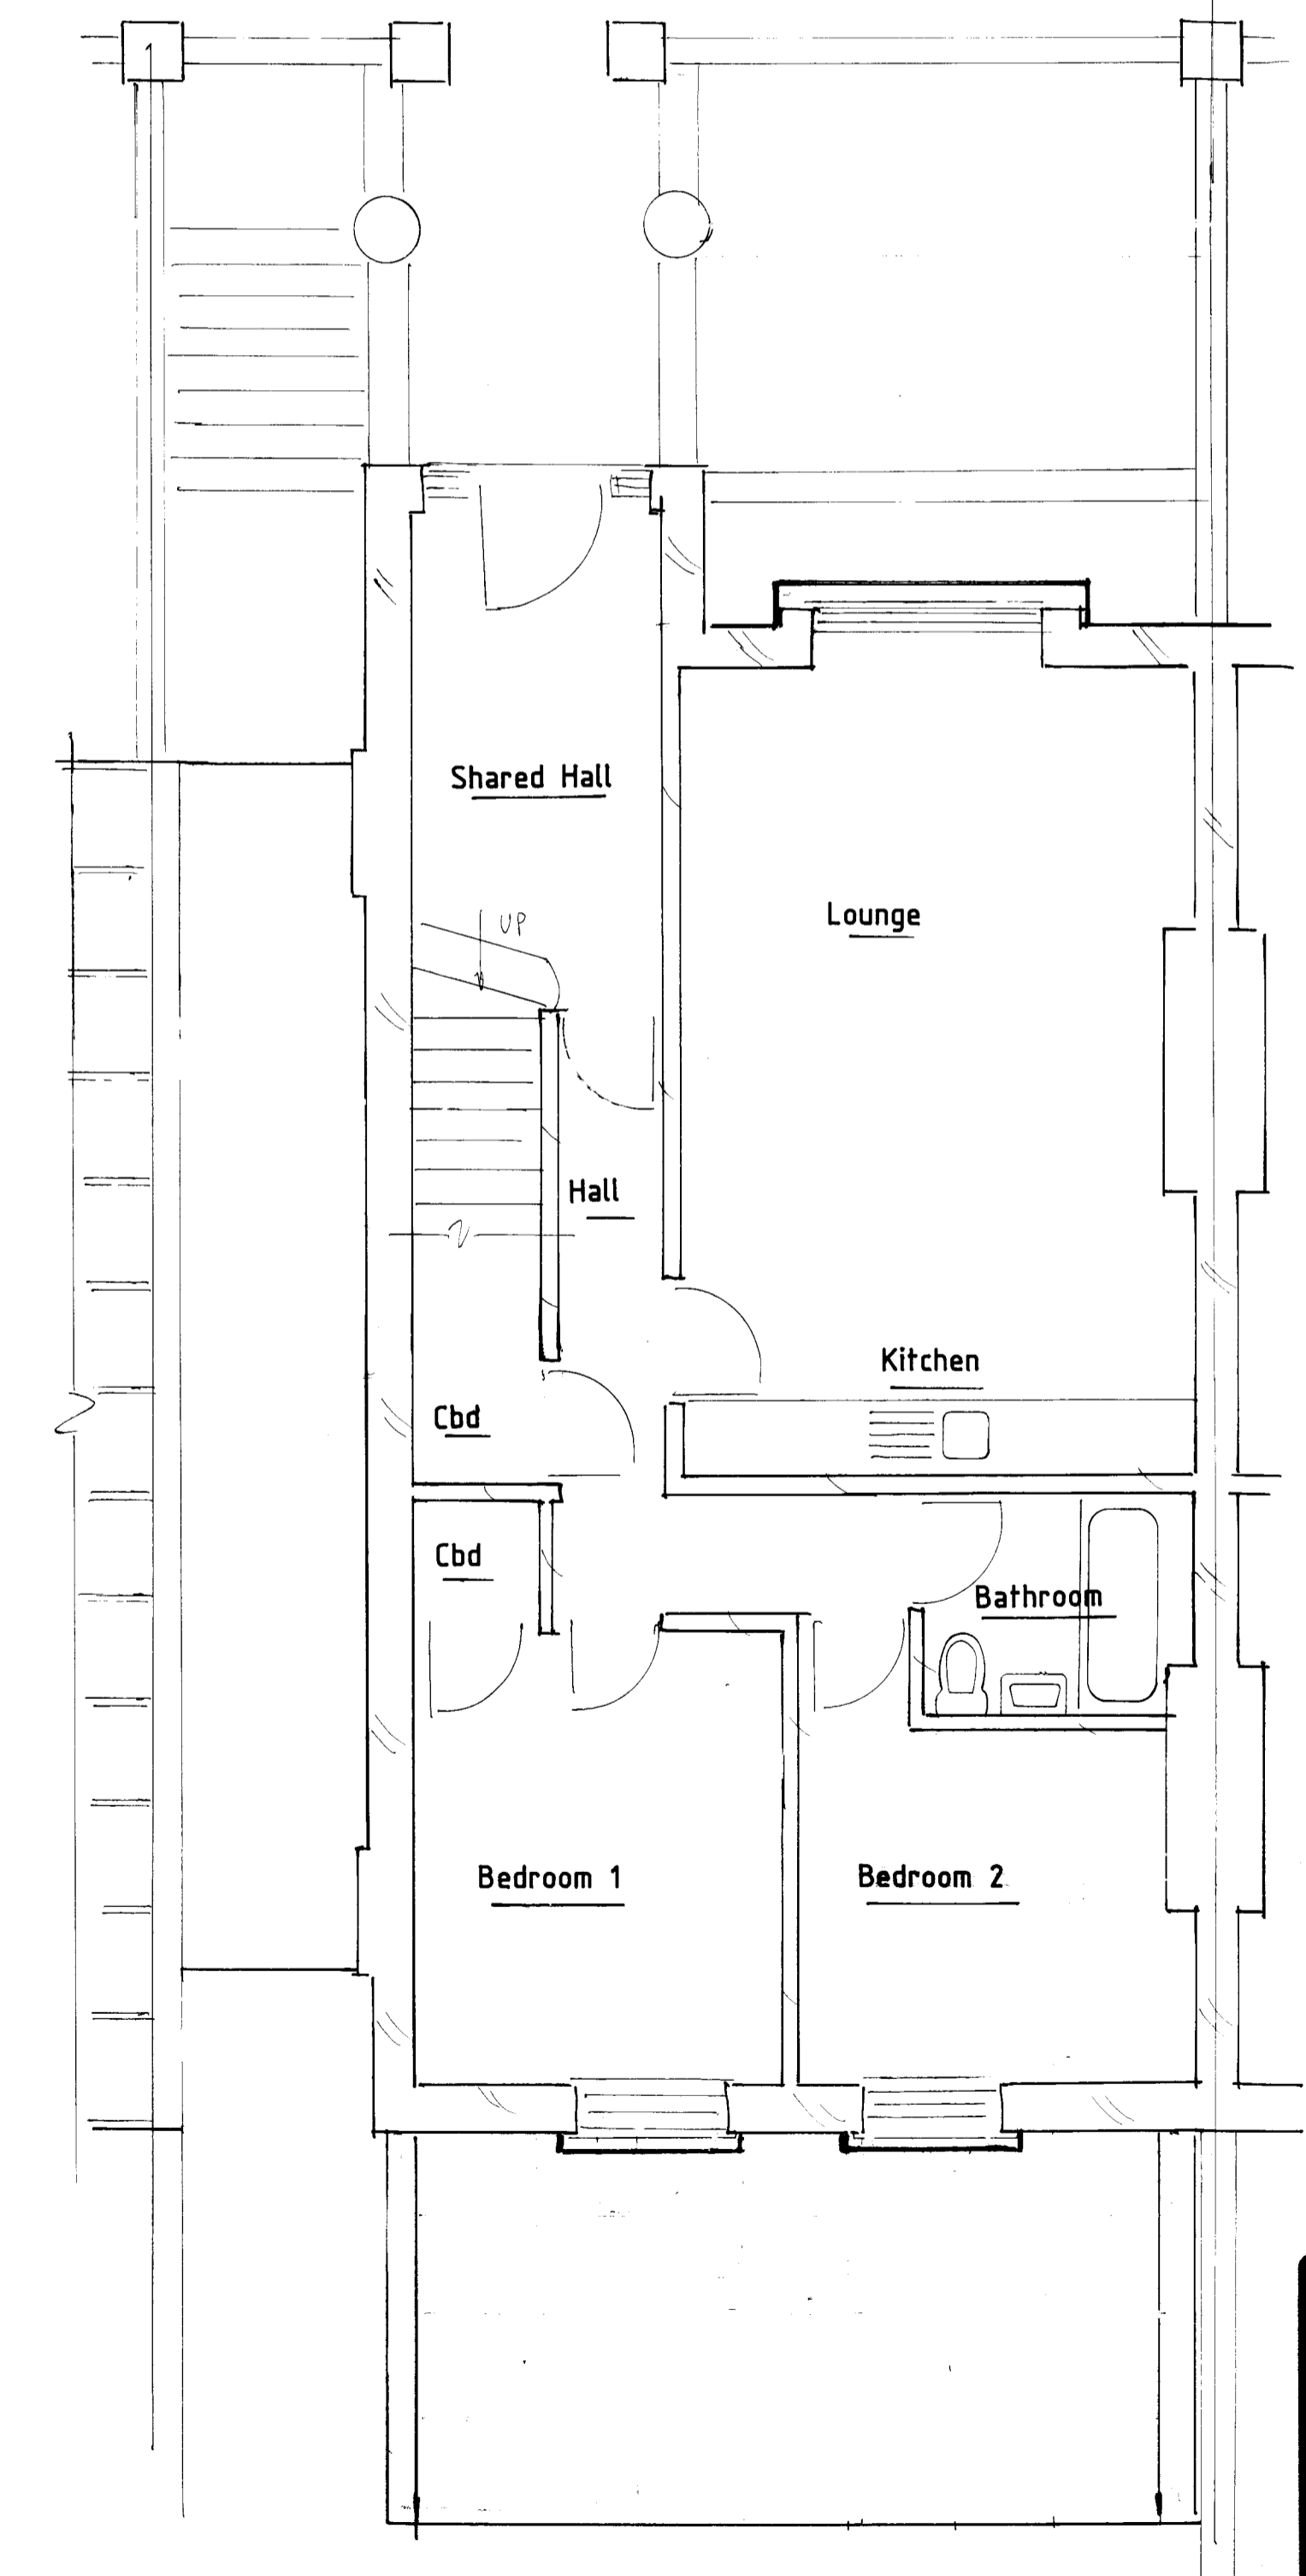

Proposed Raised Ground Floor Plan

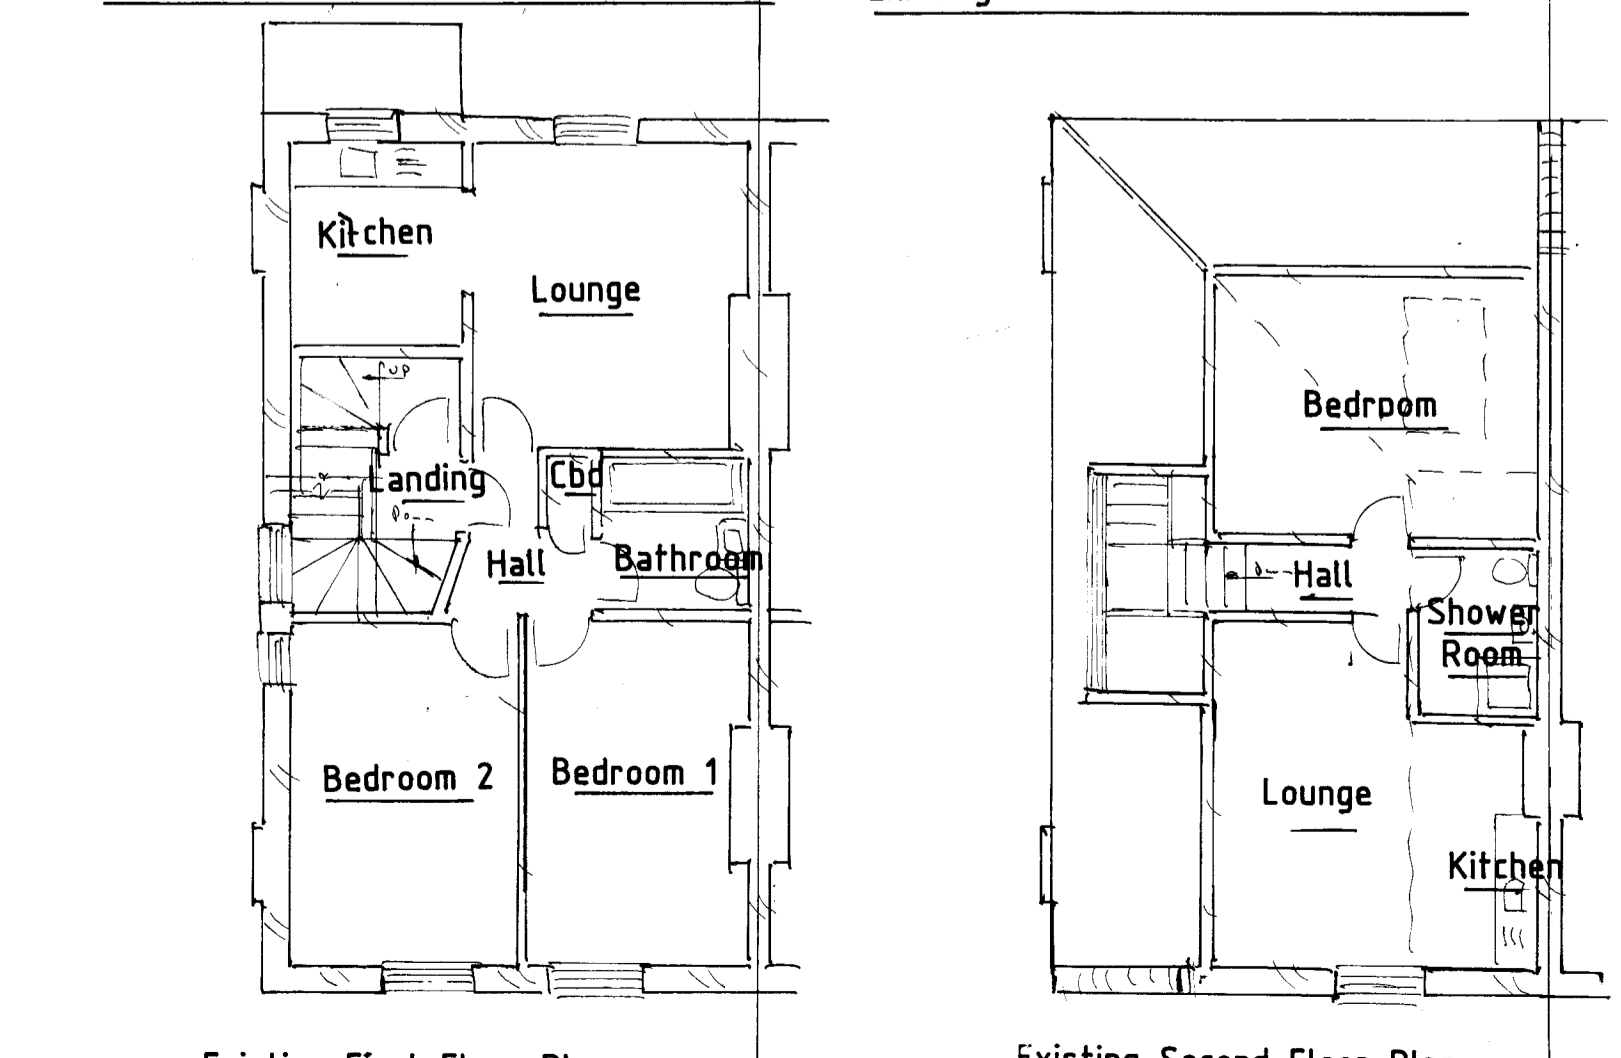

Existing First Floor Plan Existing Second Floor Plan

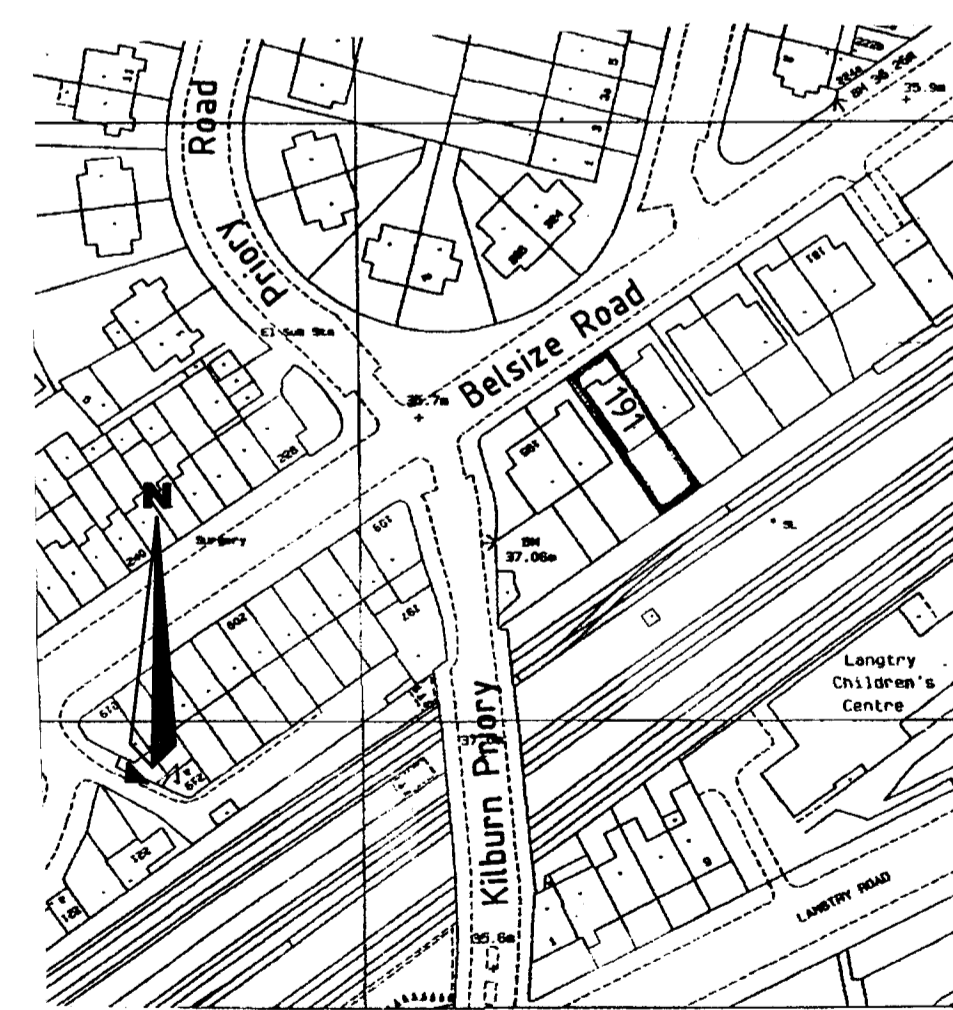

Location Plan Scale 1:1250

Proposed Side Extension at Lower Ground Floor Flats 191 Belsize Road London NW6
 Drawn By John W Phillips Merryfields Star Corner Colerne Wiltshire SN14 8DG
 Tel.No: 01225 744600 & 07973509928 Date 1/4/17
 Amendments 1, 2, 3, 4, 5
 www.buildplans.co.uk Scale 1:100 & 1:50 at A1

DRG. NO:4651/1.