


1 Proposed Basement Plan
Scale 1:100

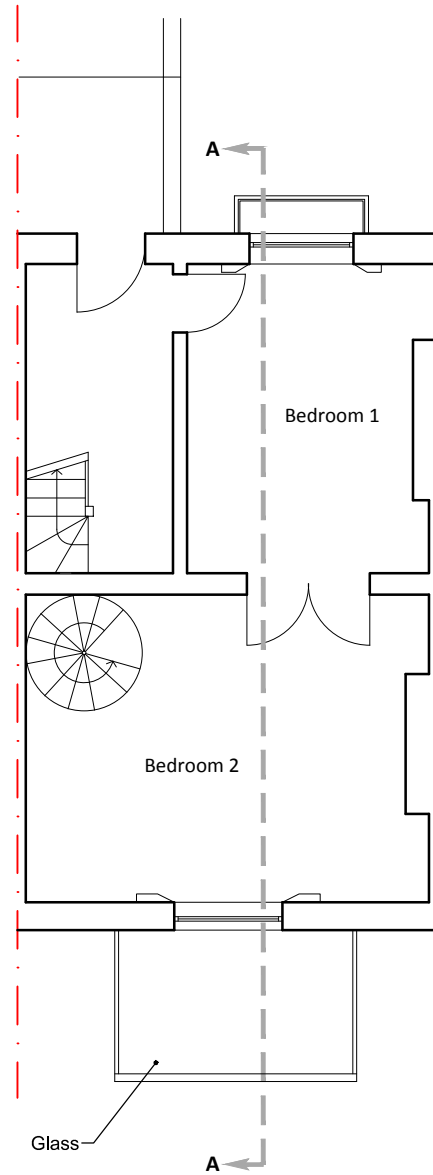

2 Proposed Ground Floor Plan
Scale 1:100



Notes:

1. THE COPYRIGHT OF THIS DRAWING IS VESTED IN GAMUT BUILDING

B	General	MB	13/09/17
A	First Issue	MB	31/07/17
REV:	DESCRIPTION:	BY:	DATE:
STATUS: Planning Issue			

GAMUT Gamut Building Solutions
 41 Burlington Road
 London W4 4BE
 T:0208 0013 515 M:074 032 44 240
 info@GamutBS.co.uk
 www.GamutBS.co.uk

CLIENT: Susan Lendrum
 124A Leighton Road
 London
 NW5 2RG

SITE: 124A Leighton Road
 London, NW5 2RG

TITLE: Proposed
 Floor Plans

SCALE AT A3: 1:100	DATE: Sept 2017	DRAWN: MB	CHECKED: MP
PROJECT NO: 8317	DRAWING NO: PL200	REVISION: B	