



Notes:


1. THE COPYRIGHT OF THIS DRAWING IS VESTED IN GAMUT BUILDING

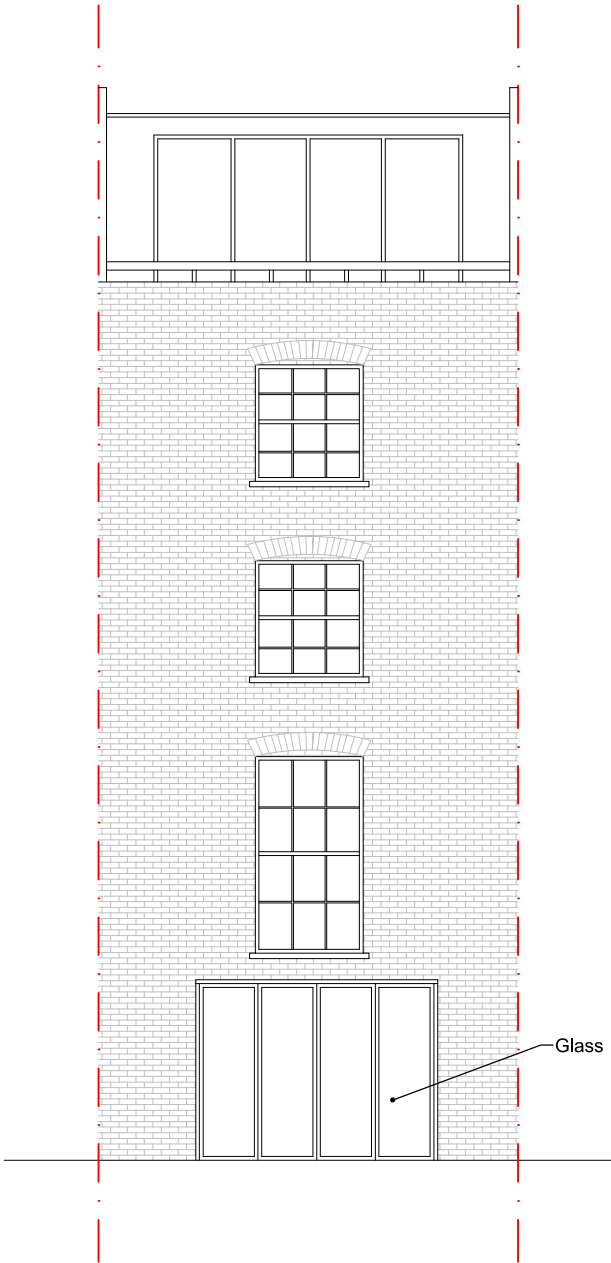

1 Proposed Rear Elevation  
Scale 1:100

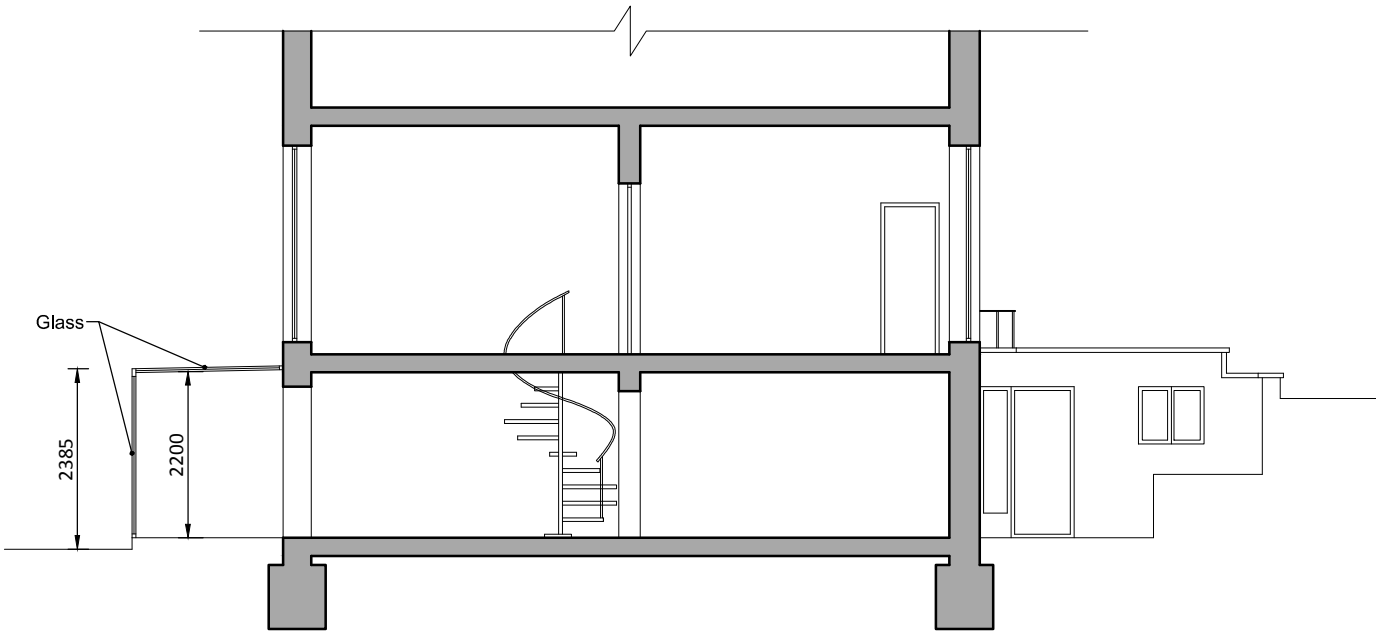

2 Proposed Section A-A  
Scale 1:100

 

B	General	MB	13/09/17
A	First Issue	MB	31/07/17
REV:	DESCRIPTION:	BY:	DATE:
STATUS: Planning Issue			



**GAMUT** Gamut Building Solutions  
41 Burlington Road  
London W4 4BE  
T:0208 0013 515 M:074 032 44 240  
info@GamutBS.co.uk  
www.GamutBS.co.uk

CLIENT: Susan Lendrum  
124A Leighton Road  
London  
NW5 2RG

SITE: 124A Leighton Road  
London, NW5 2RG

TITLE: Proposed  
Elevations & Section A-A

SCALE AT A3: 1:100	DATE: Sept 2017	DRAWN: MB	CHECKED: MP
PROJECT NO: 8317	DRAWING NO: PL201	REVISION: B	