


SITE BOUNDARY

SITE BOUNDARY

SITE BOUNDARY

SITE BOUNDARY

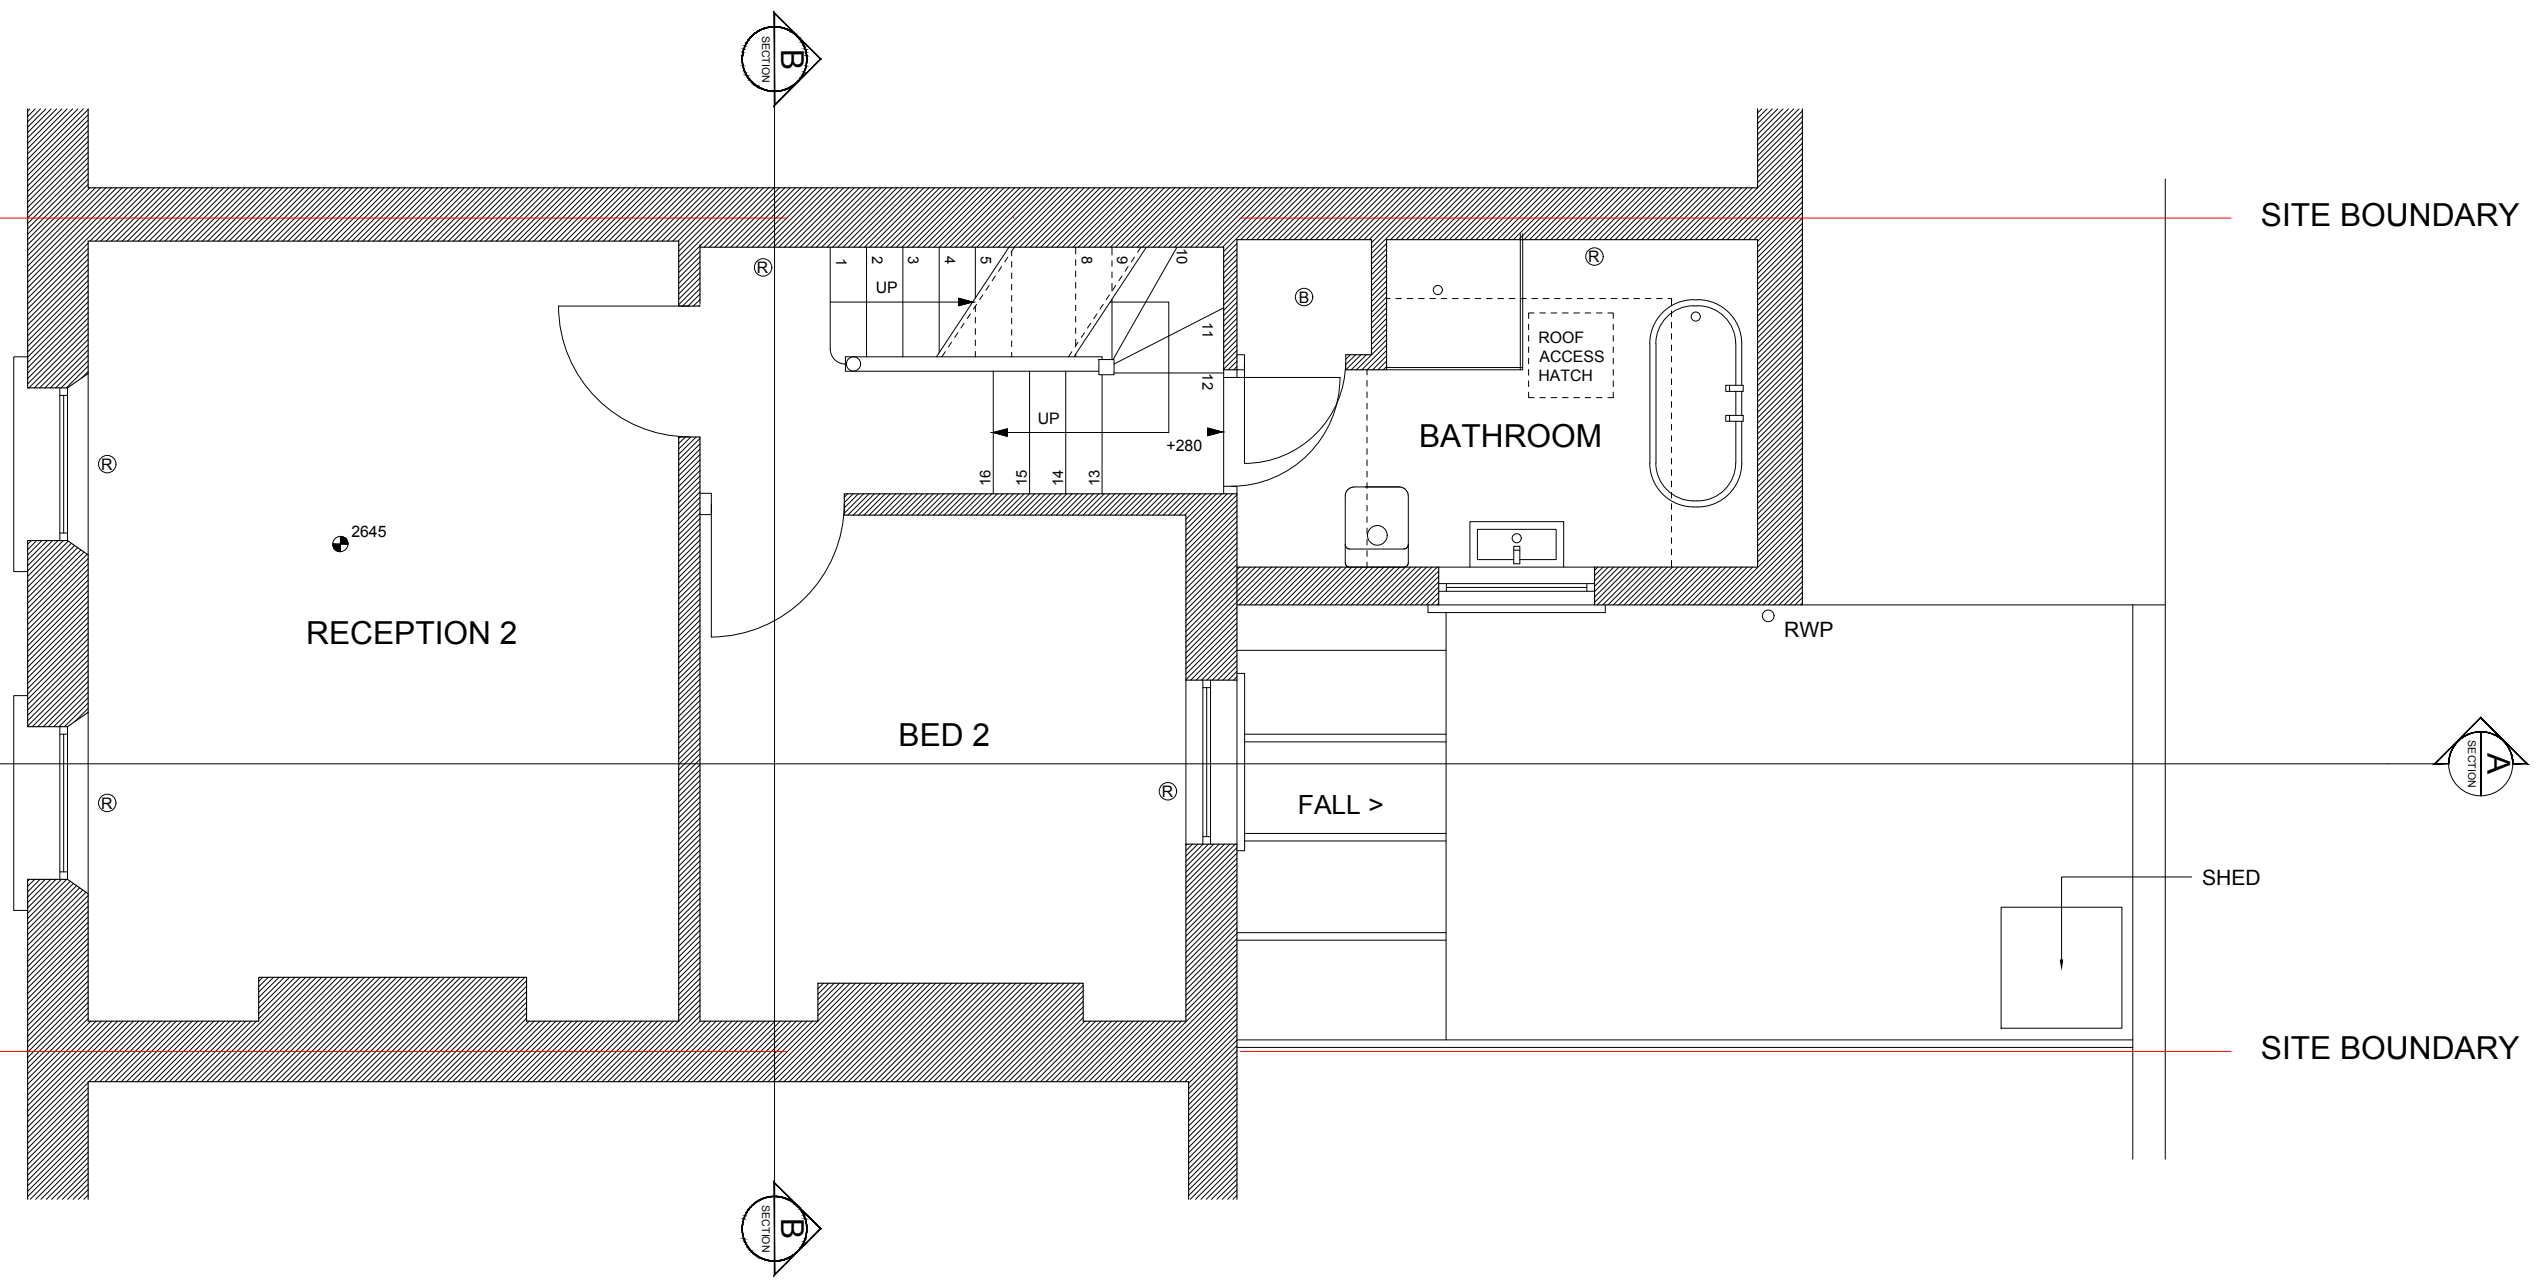


 EXISTING  
 PROPOSED

t 020 89680279  
 m 077 98854810  
 richard@webb-architects.co.uk

**WEBB ARCHITECTS LIMITED**

Drawing to be read in conjunction with consultants information.  
 Do not scale from drawing.  
 All dimensions to be checked on site.  
 Drawing only to be used for purposes indicated.  
 Notify Architect of any discrepancies.  
 © WEBB ARCHITECTS LIMITED

 

17.08.17-REV A: Changes made to GF extension roof dimensions  
 23.08.17-REV B: Roof light added to GF roof extension  
 05.09.17-REV C: GF extension removed and replaced with existing conservatory

51 PRATT STREET, NW1 0BJ  
 PROPOSED FIRST FLOOR PLAN

Scale: 1:50 / A3  
 1229.01.12

ISSUE: PLANNING  
 DATE: 05.09.17  
 REV: C