


1:1 Scale of A3
0 1 2 3 4 5 6 7 8 9 10 cm

1 2 3 4 5 6 7 8 9 10 cm

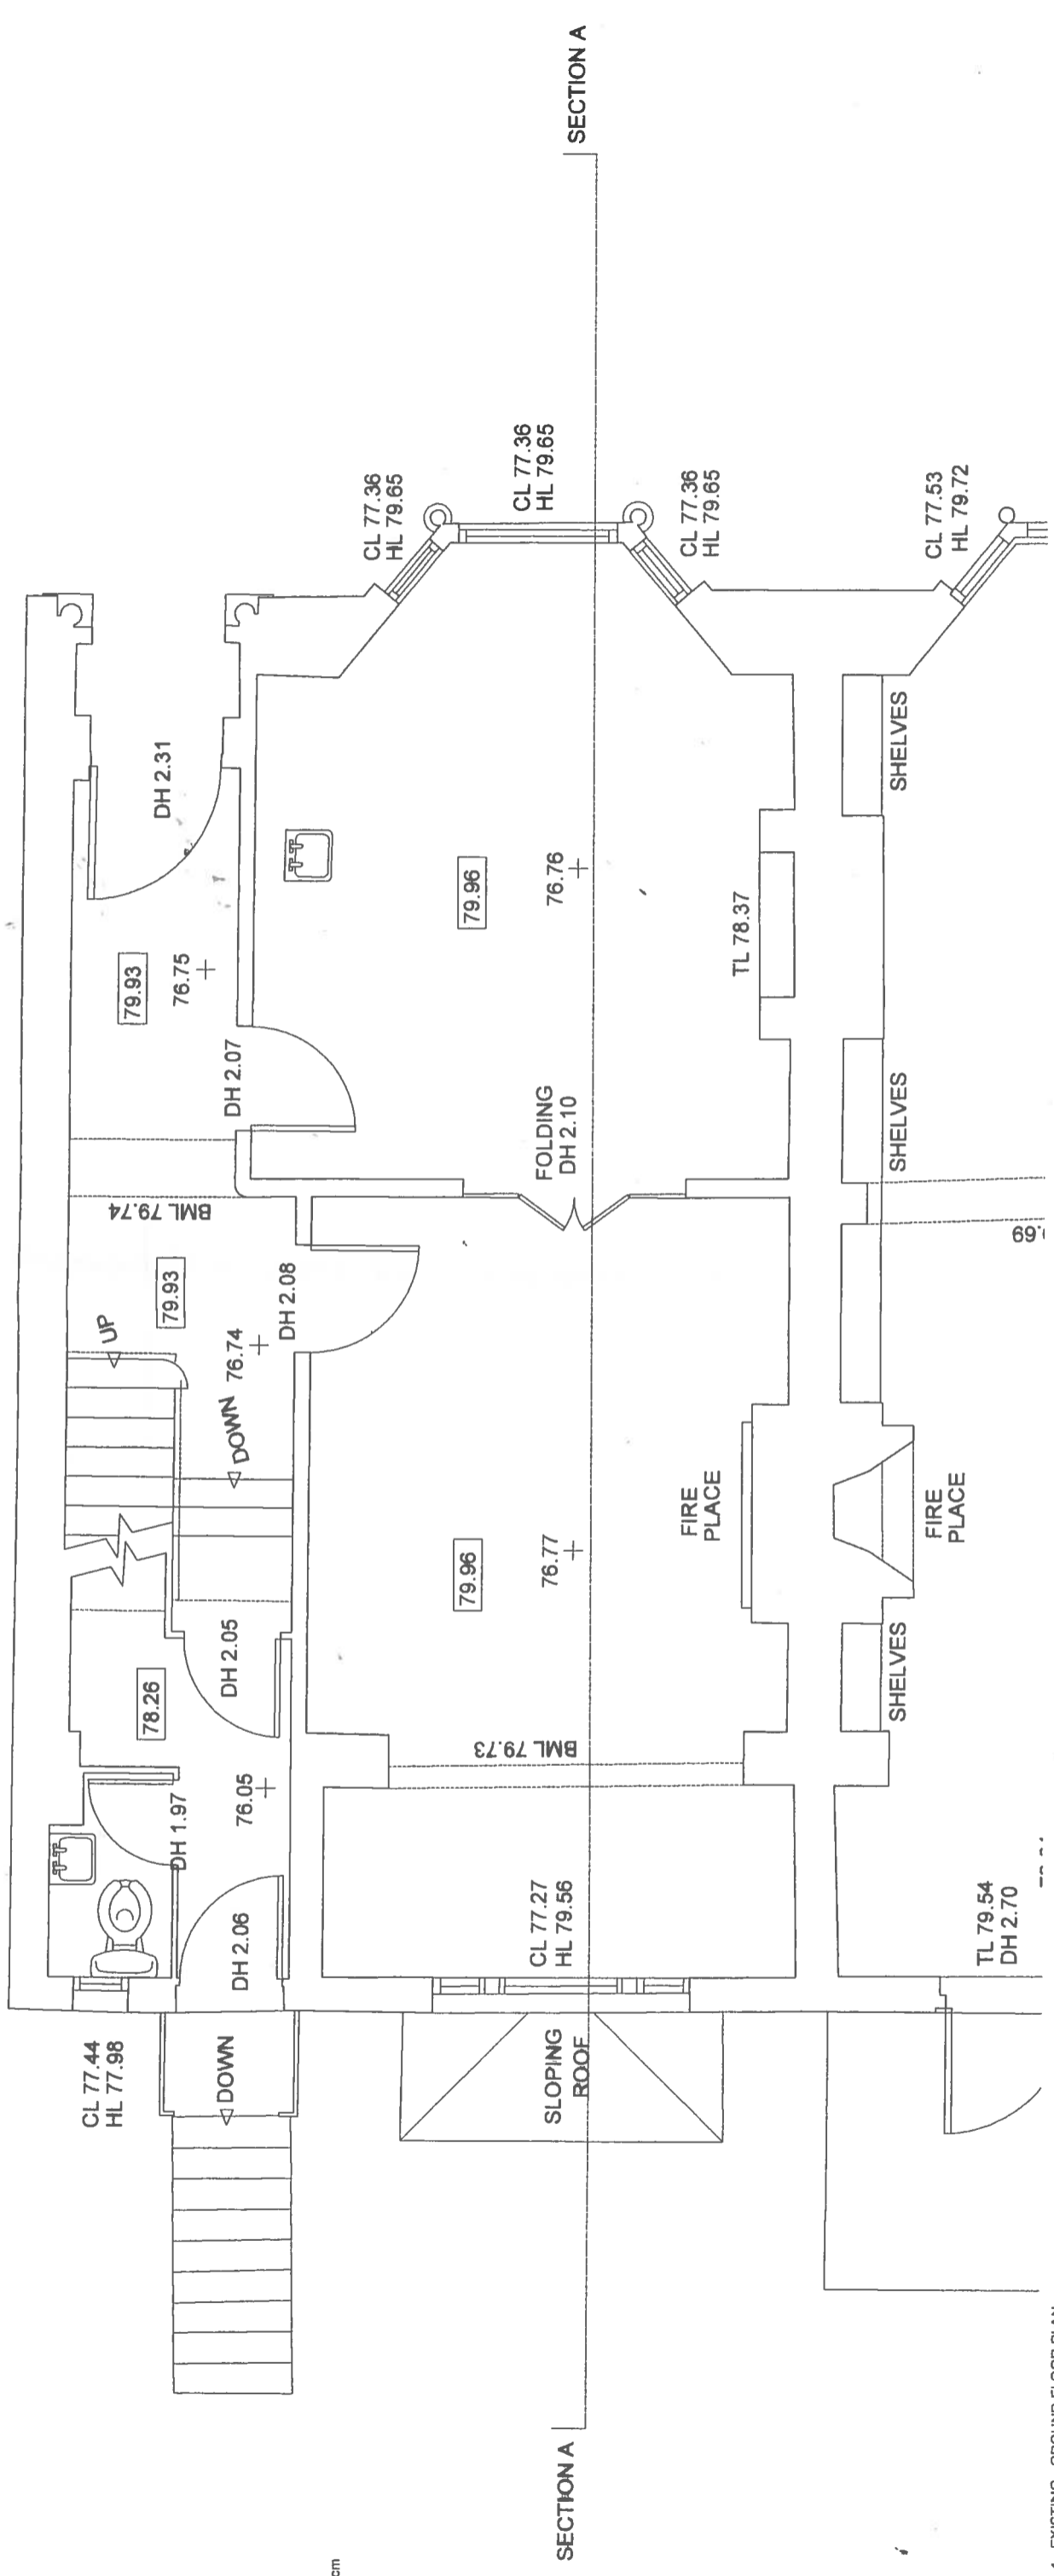

SECTION A SECTION A

01 EXISTING - GROUND FLOOR PLAN
1:20 A1/15/09/03

Project	Scale	Drawing Number	Revision
XXX	1:20 @ A1 1:100 @ A3	XXX	DRAFT
Date	Drawn By	Project	Revision
28.02.2017	HT	XXX 102	
33-34 Baywick St London W1F 8TS, UK T 0204 020 7434 2277 info@giannibotsford.com		Gianni Botsford Architects	
Client	Drawing Title	Existing - Ground Floor Plan	
Anthony Thresh			
Project			
68 South Hill Park, London NW3 2BJ			

The contractor shall submit full-size working out drawings based on this drawing to the architect for approval. The contractor shall be responsible for ensuring that all dimensions and levels are correct. Any variations are to be reported to the architect before work commences.

This drawing is to be used in conjunction with the architect's specifications and contract documents. Do not make the drawing but use only listed dimensions. Any errors or omissions are to be reported to the architect immediately.