


1:1 Scale at A3
0 1 2 3 4 5 6 7 8 9 10 cm

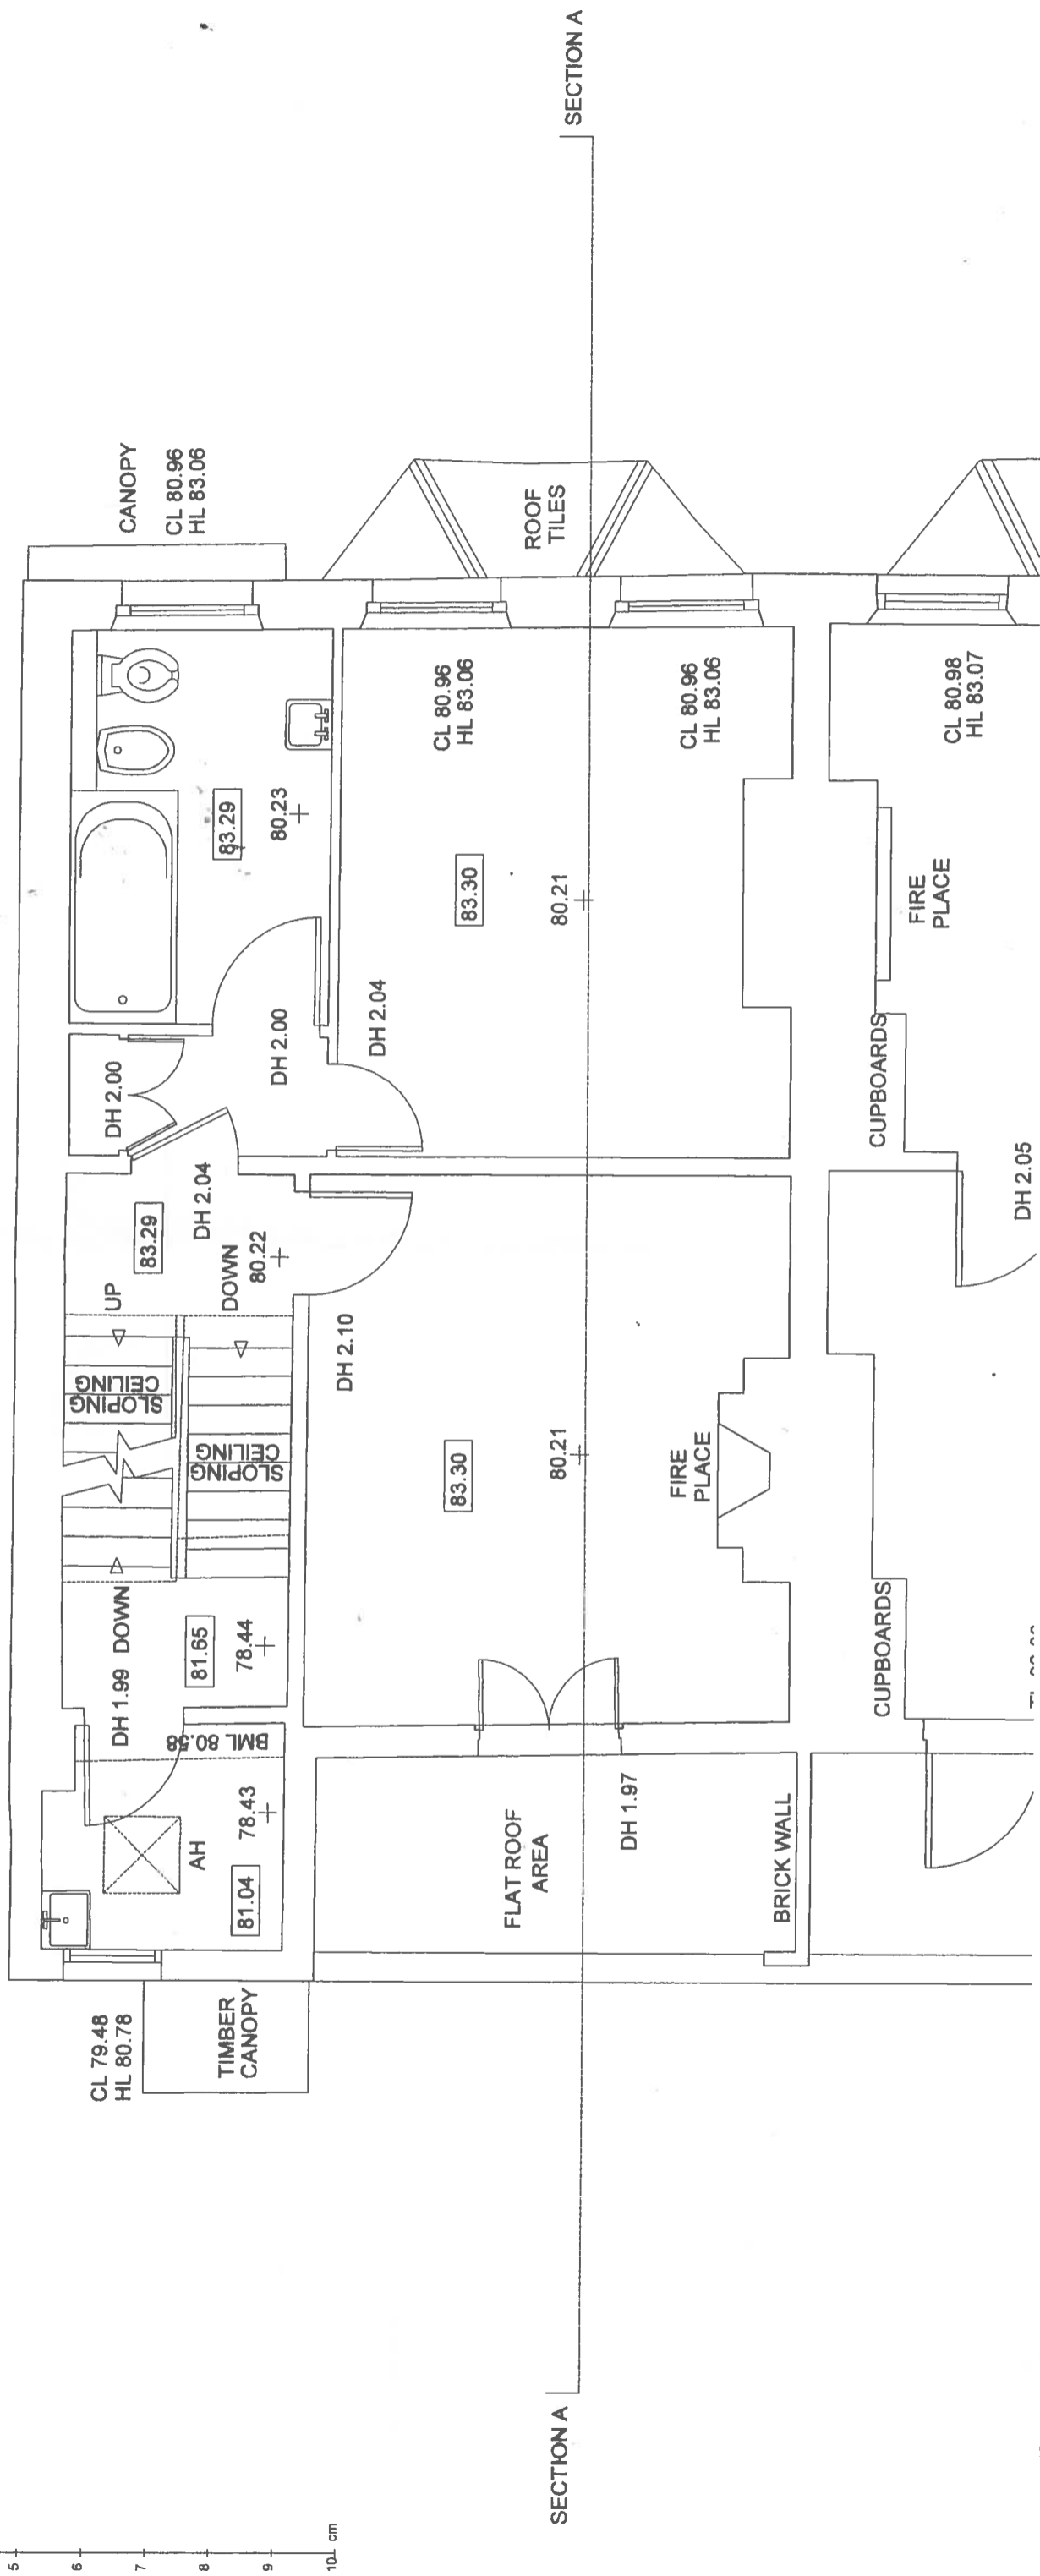

01 EXISTING - FIRST FLOOR PLAN
1:2 @ A1 / 1:5 @ A3

Project	Scale	Drawing Number	Revision
XXX	1:2 @ A1 1:5 @ A3	XXX 103	DRAFT
Date	Drawn By	Project	
23.02.2017	HT	59 South Hill Park, London NW3 2SJ	
Project		Client	
02-34 BLENKIN LONDON W8F 4TS, UK T 0044 (0)20 7434 2277 info@giannibotsford.com		Anthony Thrush	
Project		Drawing Title	
59 South Hill Park, London NW3 2SJ		Existing - First Floor Plan	