


1:1 Scale - A3
0 1 2 3 4 5 6 7 8 9 10 cm

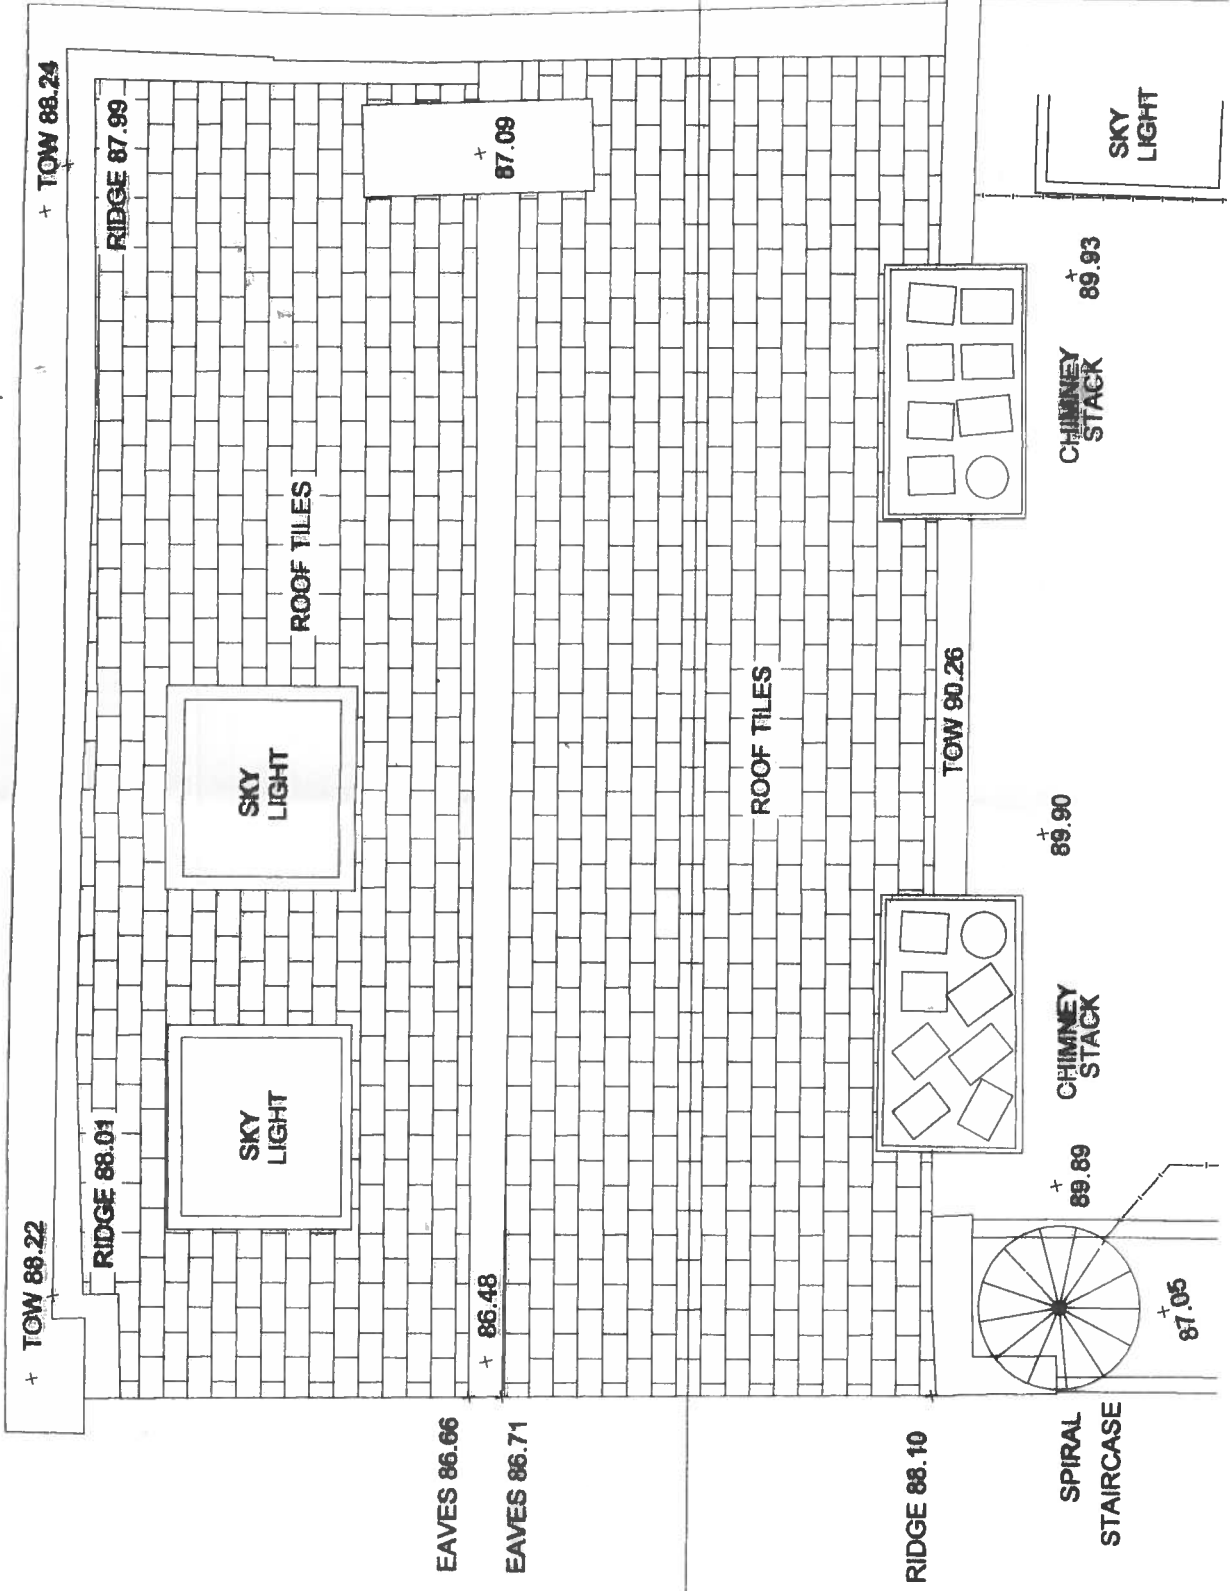

SECTION A

SECTION A

01 EXISTING - ROOF PLAN
1:20 @ A1/1:20 @ A3

<p>This drawing is prepared for the use of the Client and is not to be used for any other purpose without the written permission of Gianni Botsford Architects Ltd.</p> <p>All dimensions are given in millimetres unless otherwise stated. Do not make the drawing but use only those dimensions. Any errors or omissions shall be reported to the architect immediately.</p>	<p>The contractor shall ensure that the building is constructed in accordance with the approved drawings and specifications and shall be responsible for any variations to the drawings and specifications.</p> <p>The architect is not responsible for any errors or omissions in the drawings and specifications or for any variations to the drawings and specifications.</p>				<p>Drawing Title Existing - Roof Plan</p> <p>Client Anthony Thresh</p> <p>Project 58 South Hill Park, London NW9 2SU</p>	<p>Project XXX</p> <p>Date 23.02.2017</p> <p>Scale 1:20 @ A1 1:20 @ A3</p>	<p>Drawing Number XXX 106</p> <p>Revision DRAFT</p>
<p>Gianni Botsford Architects London W9 2SU, UK T 020 8924 2877 info@giannibotsford.com</p>							