


PROPOSED 3rd FLOOR EXTENSION

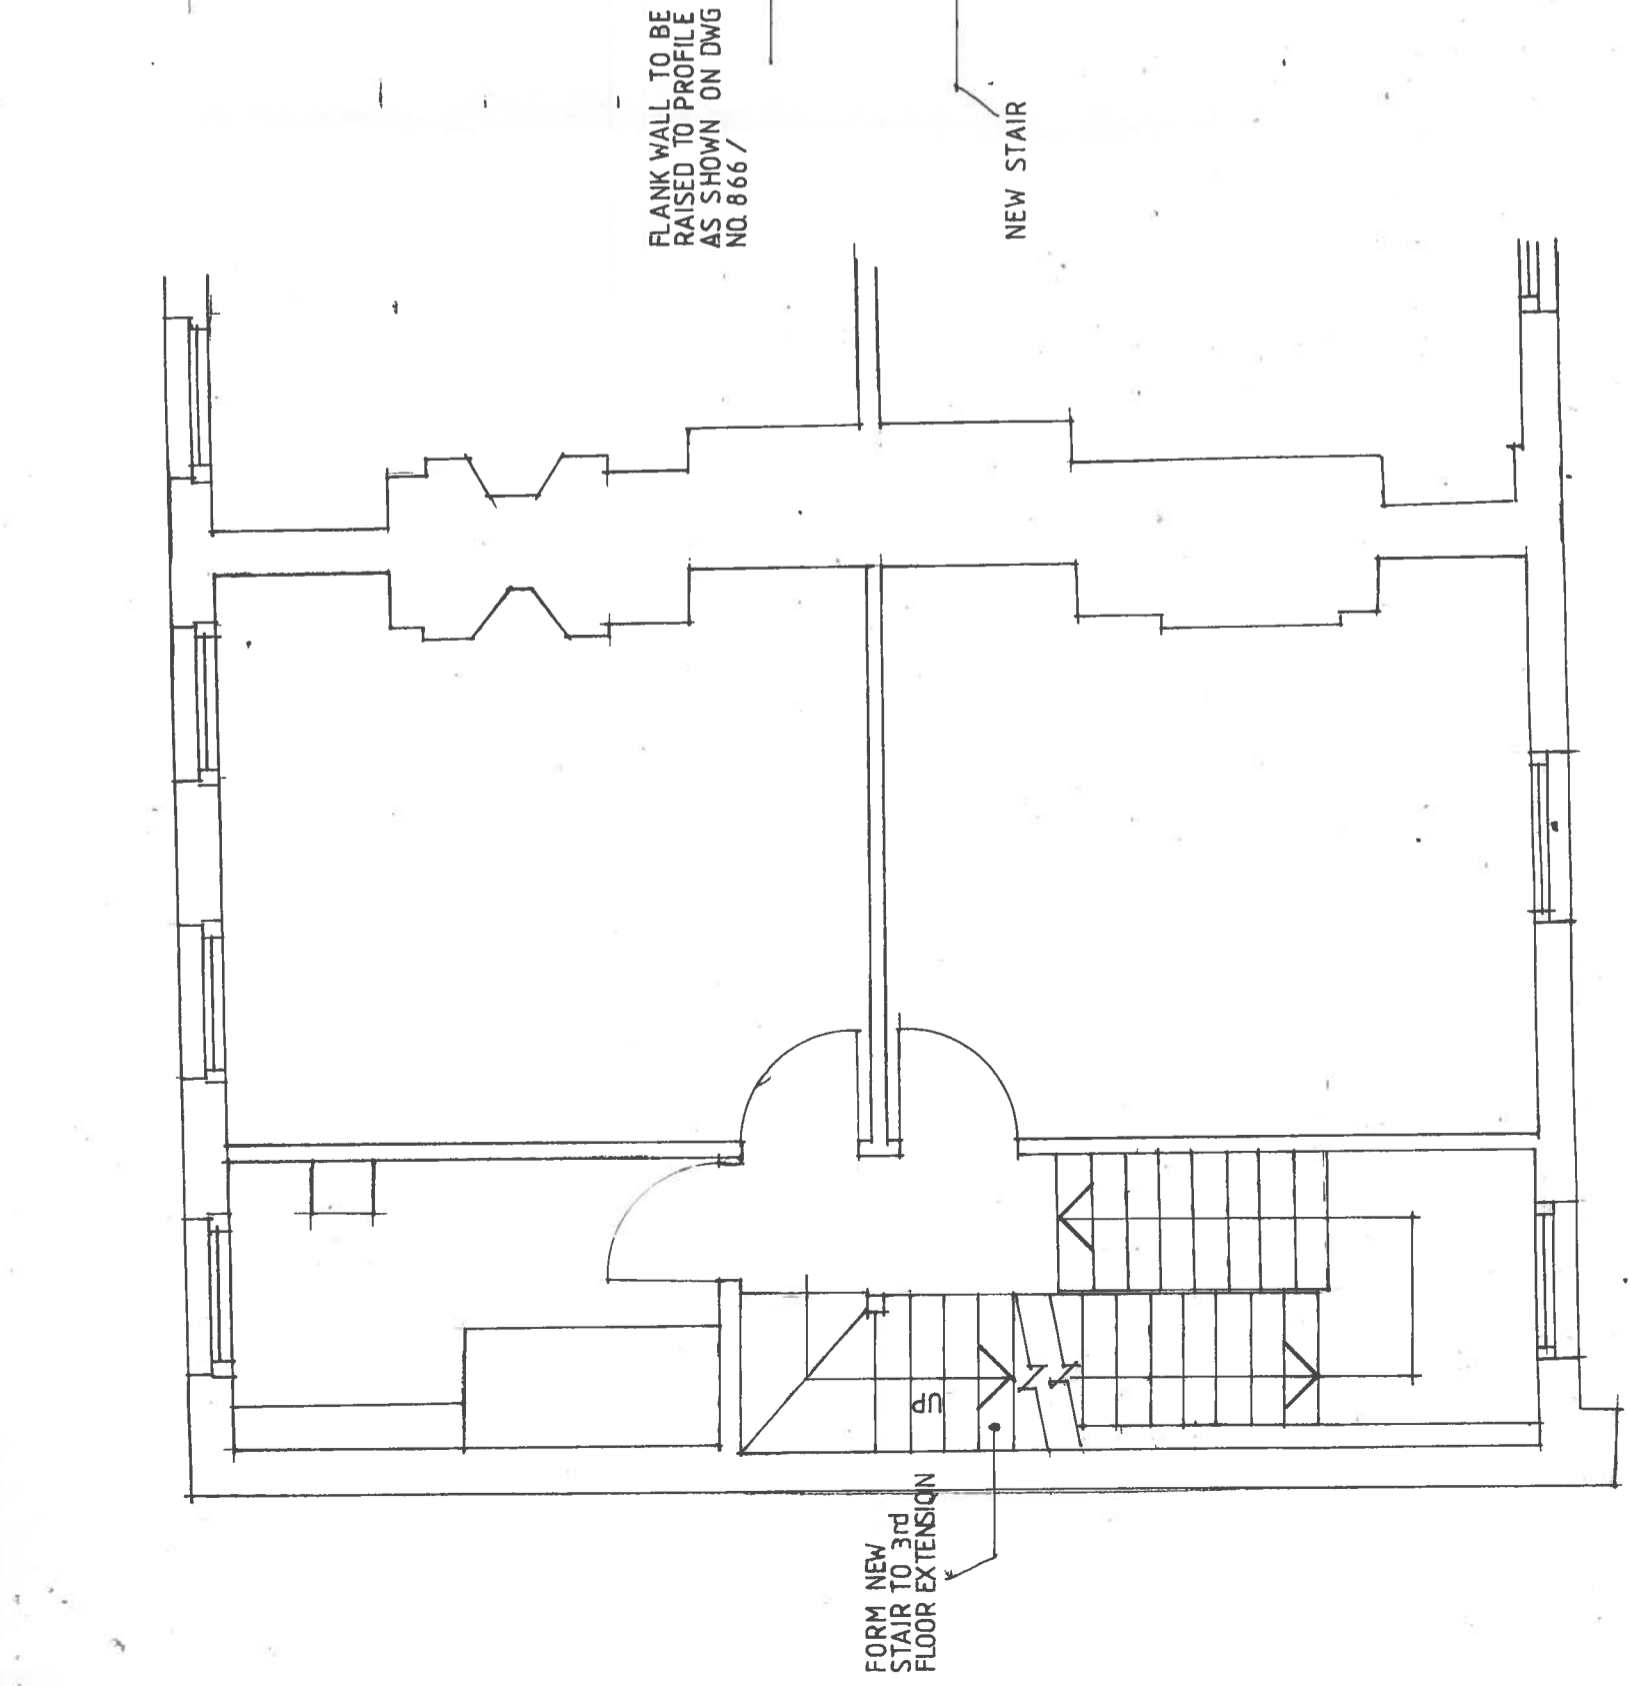

PROPOSED 2nd FLOOR PLAN

DWG TITLE
PROPOSED 3rd FLOOR ROOF EXTENSION

COLIN HAWKINS DESIGNS
 18 MILLFIELDS: STANSTED
 ESSEX: CM24 8AS
 MOBILE: 07925349193

PROJECT
56. South Mill Park, London: NW3 2SJ
 for Dr Peter Harper

SCALE
 1:50 at A3

DATE
 31 08 2017

DWG NO
 866 / 10

