

PLANNING NOTES:

1. - EXISTING ROOFLIGHT POSITION ALTERED
2. - INSTALLATION OF 1no. NEW ROOFLIGHT TO REAR SLOPE
3. - REMOVE EXISTING HVAC, REDUNDANT GRILLES AND CABLES FROM REAR ELEVATION

B 15.09.17 AMENDMENT TO ROOFLIGHT ARRANGEMENT
A 15.09.17 AMENDMENT TO ROOFLIGHT ARRANGEMENT

Project

085_2 Torriano Mews

Client

EMMARENTIA INVESTMENTS Limited

Drawing Title
ROOFLIGHTS -
EXISTING & PROPOSED PLANS

Scale
1:100 @ A3


Date Created
21.06.17

Drawing Number
TRS085_Planning_PP_01


TR STUDIO
ARCHITECTURE + INTERIORS

TR Studio
2 Northdown Street
Kings Cross
London
N1 9BG


+44 2037 718 454
office@trstudio.co.uk
www.trstudio.co.uk

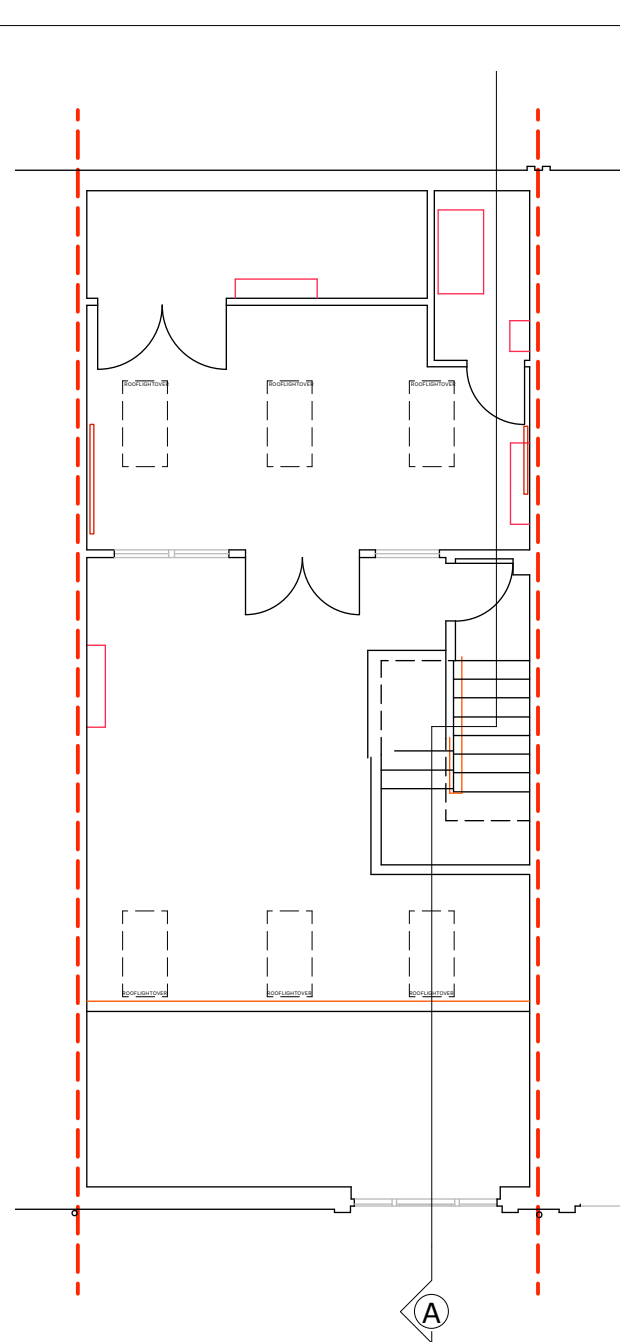


**GA PLAN -
EXISTING SECOND FLOOR LAYOUT**
SCALE: 1:100 @ A3

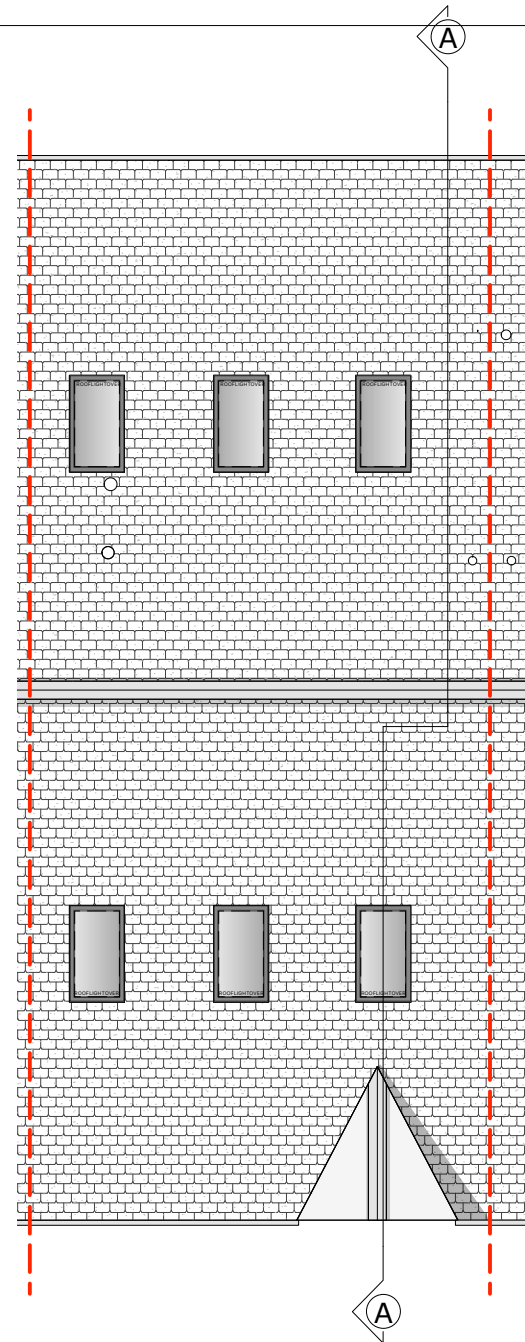

**GA PLAN -
EXISTING ROOF PLAN**
SCALE: 1:100 @ A3

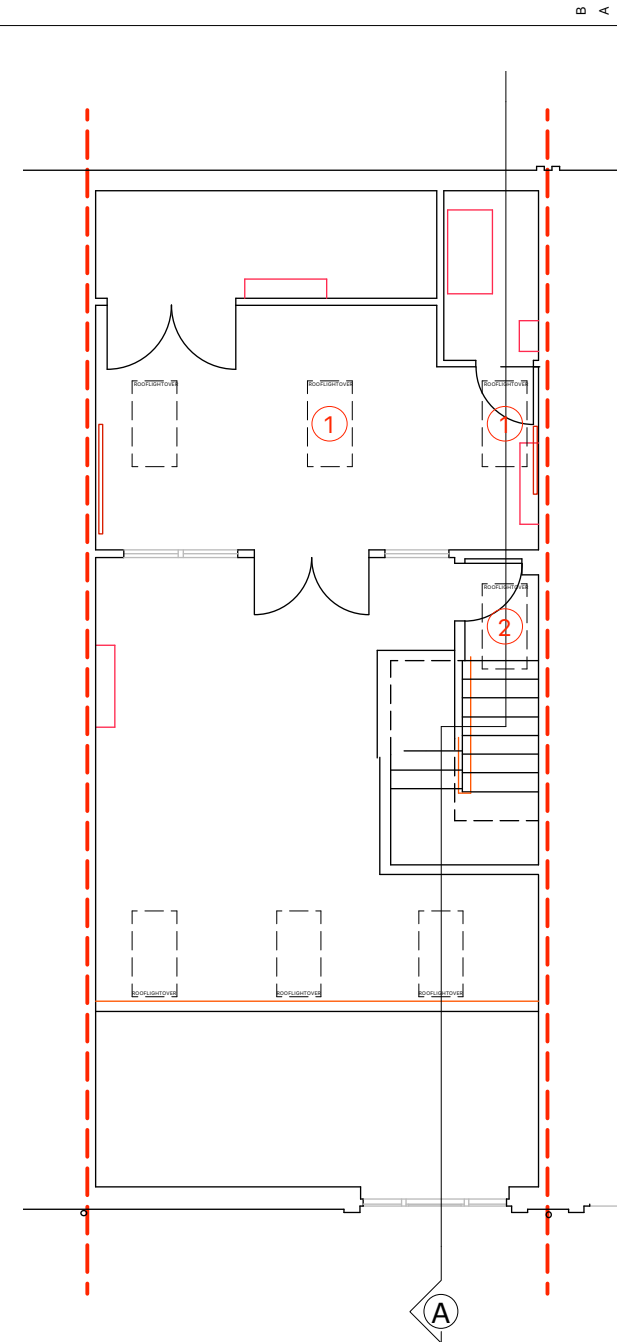

**GA PLAN -
PROPOSED SECOND FLOOR LAYOUT**
SCALE: 1:100 @ A3

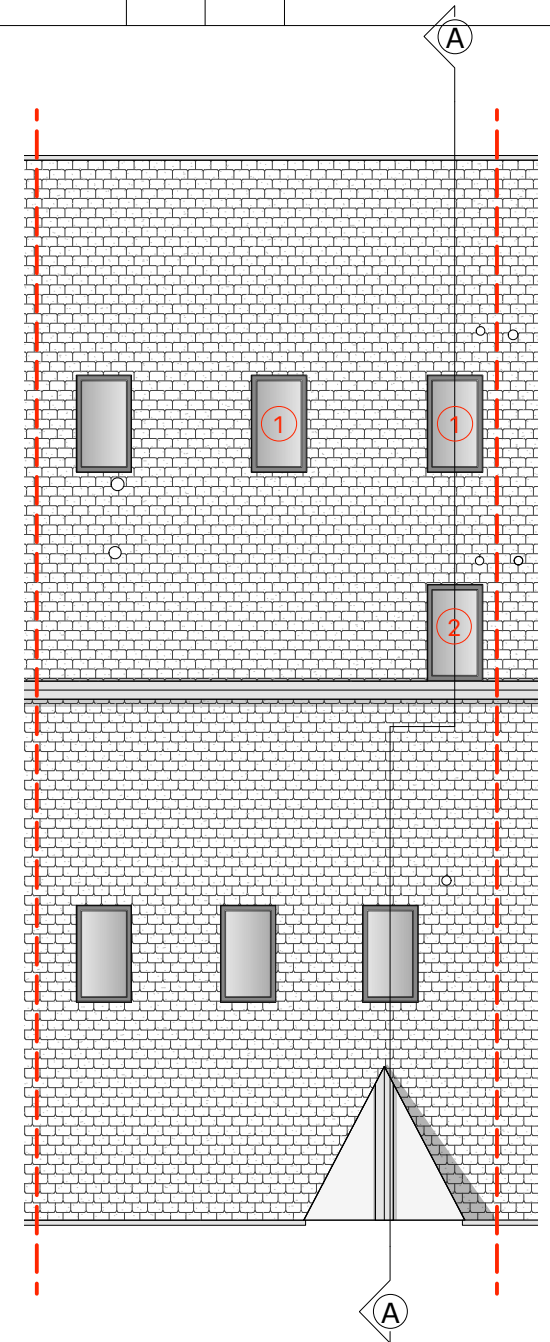

**GA PLAN -
PROPOSED ROOF PLAN**
SCALE: 1:100 @ A3

0 1 2 3 4 5 M

