


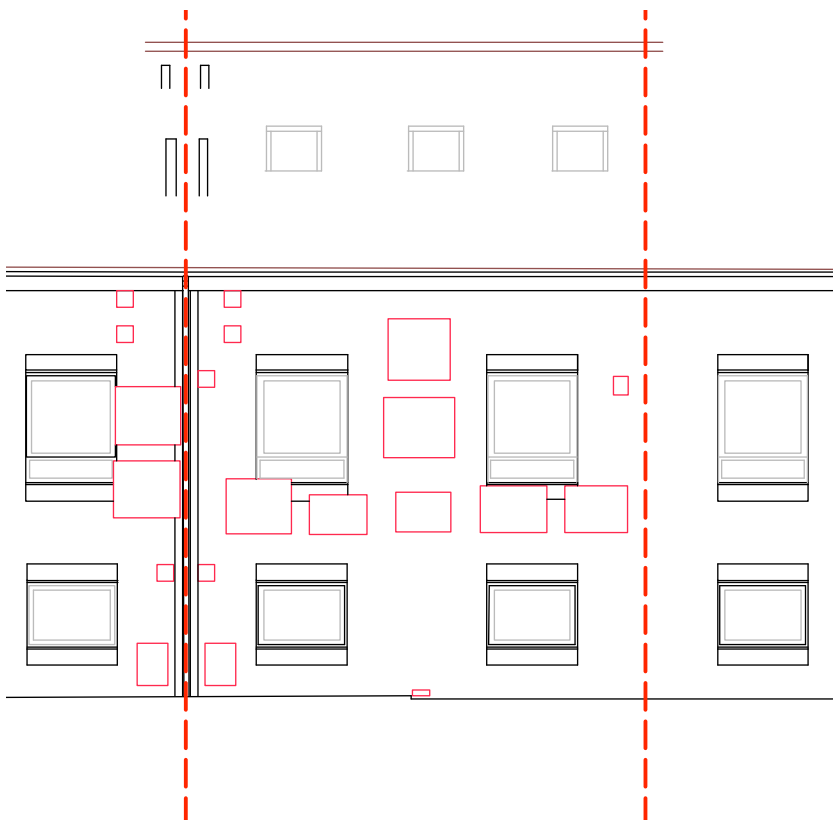


**GA ELEVATION -  
EXISTING FRONT ELEVATION**  
SCALE: 1:100 @ A3




**GA ELEVATION -  
PROPOSED FRONT ELEVATION**  
SCALE: 1:100 @ A3



**GA ELEVATION -  
EXISTING FRONT ELEVATION**  
SCALE: 1:100 @ A3

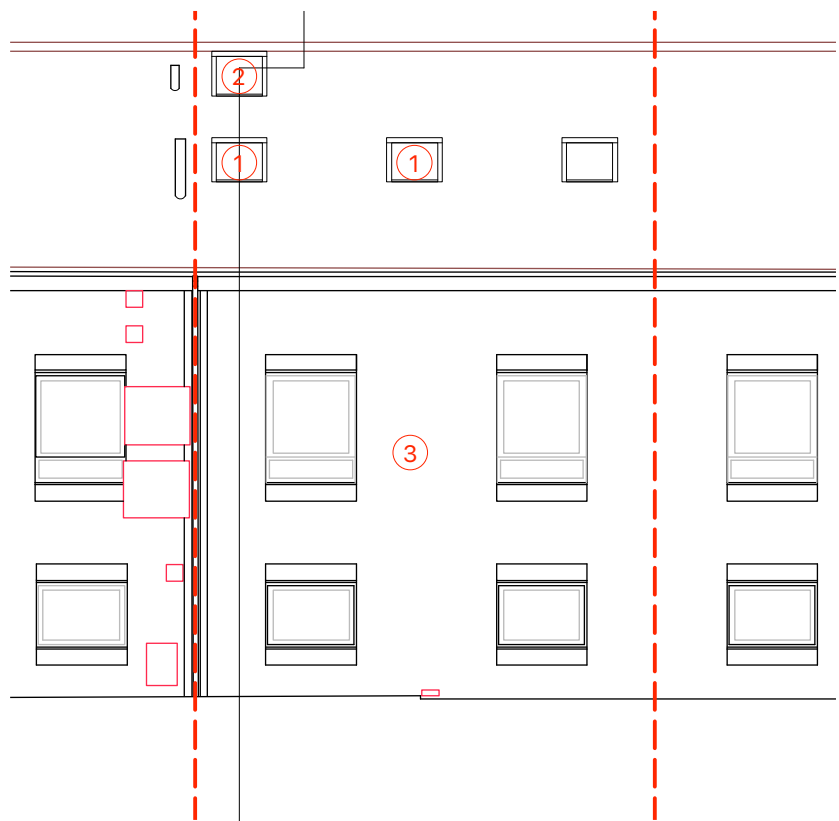



**GA ELEVATION -  
PROPOSED FRONT ELEVATION**  
SCALE: 1:100 @ A3

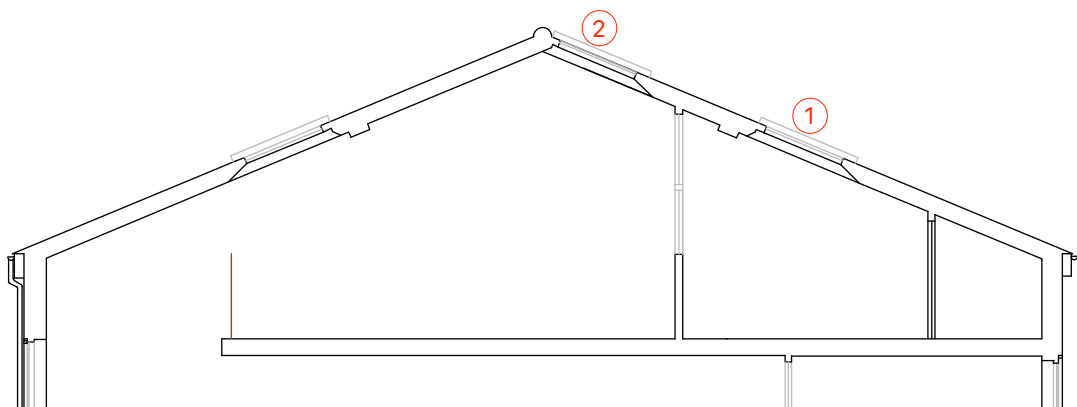

**GA SECTION -  
PROPOSED SECTION AA**  
SCALE: 1:100 @ A3

**PLANNING NOTES:**

1. - EXISTING ROOFLIGHT POSITION ALTERED
2. - INSTALLATION OF 1no. NEW ROOFLIGHT TO REAR SLOPE
3. - REMOVE EXISTING HVAC, REDUNDANT GRILLES AND CABLES FROM REAR ELEVATION

  

B 15.09.17 AMENDMENT TO ROOFLIGHT ARRANGEMENT  
A 15.09.17 AMENDMENT TO ROOFLIGHT ARRANGEMENT

Project  
085\_2 Torriano Mews  
Client  
EMMARENTIA INVESTMENTS Limited

Drawing Title  
ROOFLIGHTS -  
EXISTING & PROPOSED  
ELEVATION FRONT & REAR

Scale  
1:100 @ A3  
Date Created  
21.06.17

Drawing Number  
TRS085\_Planning\_PP\_02

**T R STUDIO**  
ARCHITECTURE + INTERIORS

T R Studio  
2Northdown Street  
Kings Cross  
London  
N1 9BG

+44 2037 718 454  
office@trstudio.co.uk  
www.trstudio.co.uk