


PLAN SECTION OF FRONT BAR - RESTAURANT (Excluding Bar equipment)
Scale 1:5

Schedule of Finishes

- MT - 03 Satin Nickel Metal to approved sample
- MT - 05 Pewter finish bar top to approved sample
- TB - 18 Solid Timber to approved sample

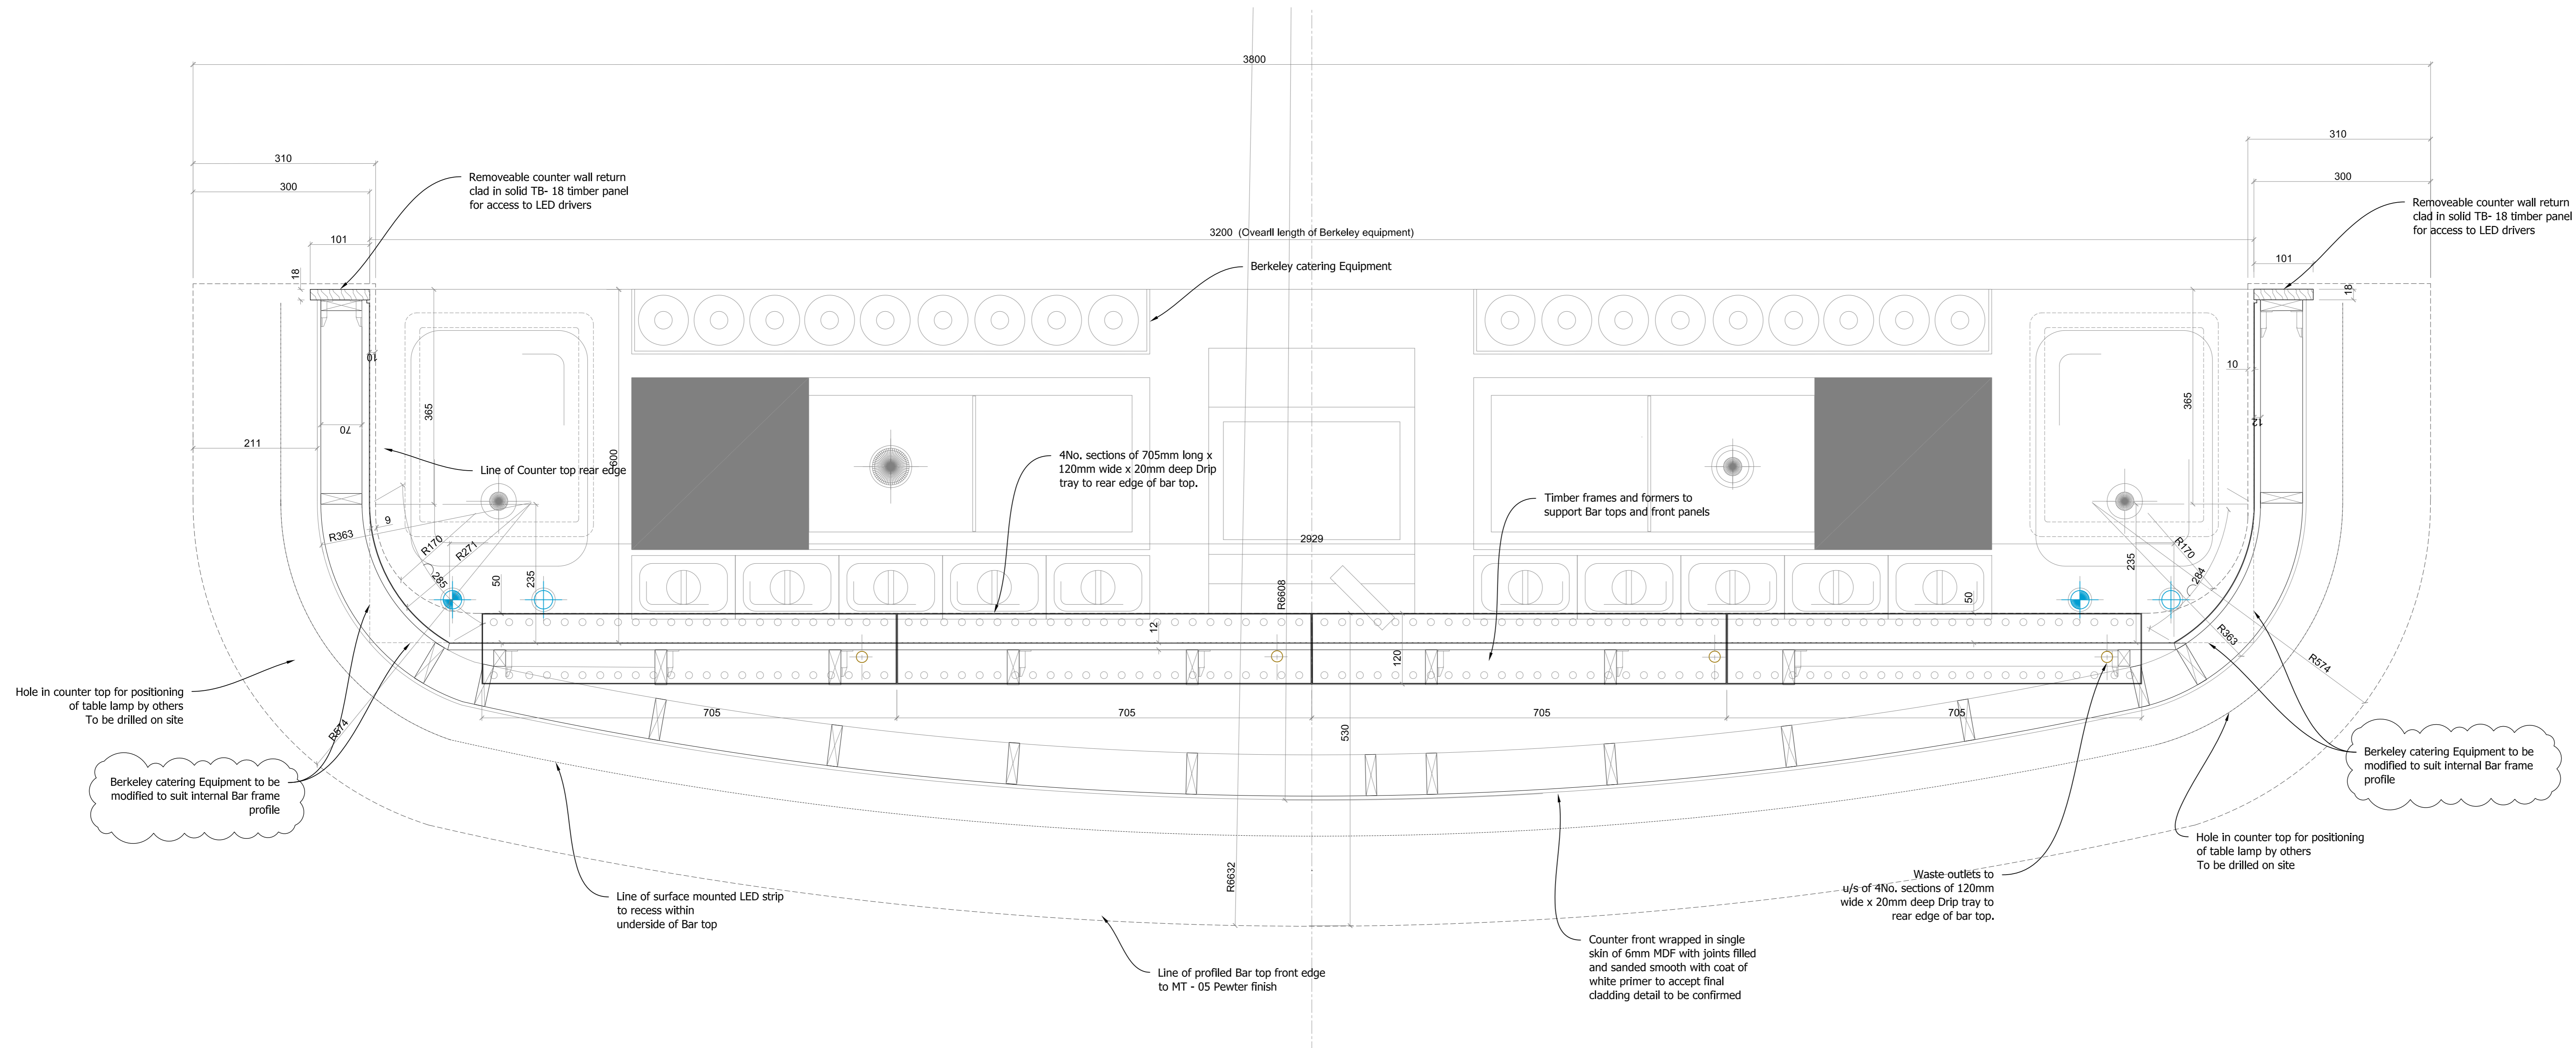

PLAN SECTION OF FRONT BAR - RESTAURANT (Including Bar equipment)
Scale 1:5

NOTES:

- Position of any Electrical sockets and cable routes to be determined on site.
- All stainless steel Bar counter fixtures by Berkeley as Dwg. No's 3027-201/CS, 202/CS and 5245-37-00
- See also Dwg. No. GCL-1463-102 for Bar Elevations, Sections & details

02	02-05-17	Construction Status	TH
01	13-04-17	Amended as comments 04-04-17	TH
00			TH
Rev /	Date	Details	By


gariff

Village House
11th Street
Trafford Park
Manchester M17 1JF
Tel: 0161 848 9983
Fax: 0161 848 9984
Email: enquiries@gariff.co.uk


Client:		
S & T (UK)		
Contract:		
Russell Hotel London		
Drawing Title:		
Restaurant - Front Bar - Plan		
Scale:	Date:	Drawn:
As Noted	20-03-17	TH
Status:		Rev:
Construction		02
Dwg No:	GCL-1463-101	

DE-51

This drawing is the copyright of Gariff Construction Ltd. and must not be used or copied or distributed in any unauthorised manner without their written consent. Figure dimensions are to be used in preference to scaled dimensions.

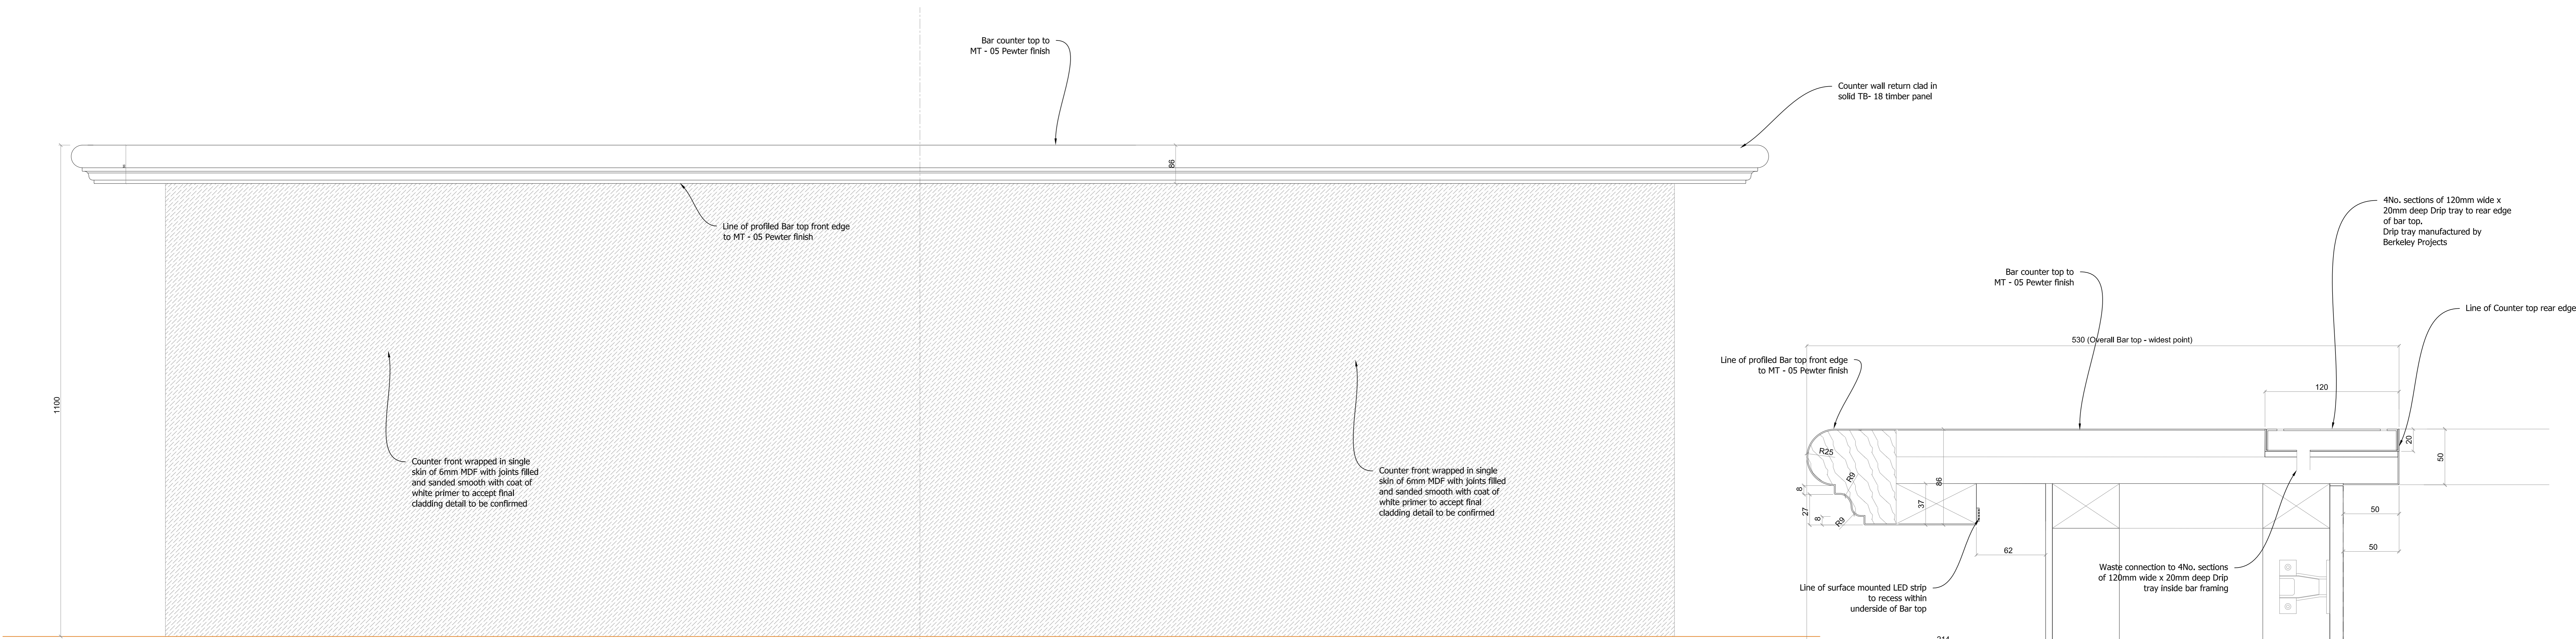

FRONT ELEVATION OF FRONT BAR - RESTAURANT
Scale 1:5

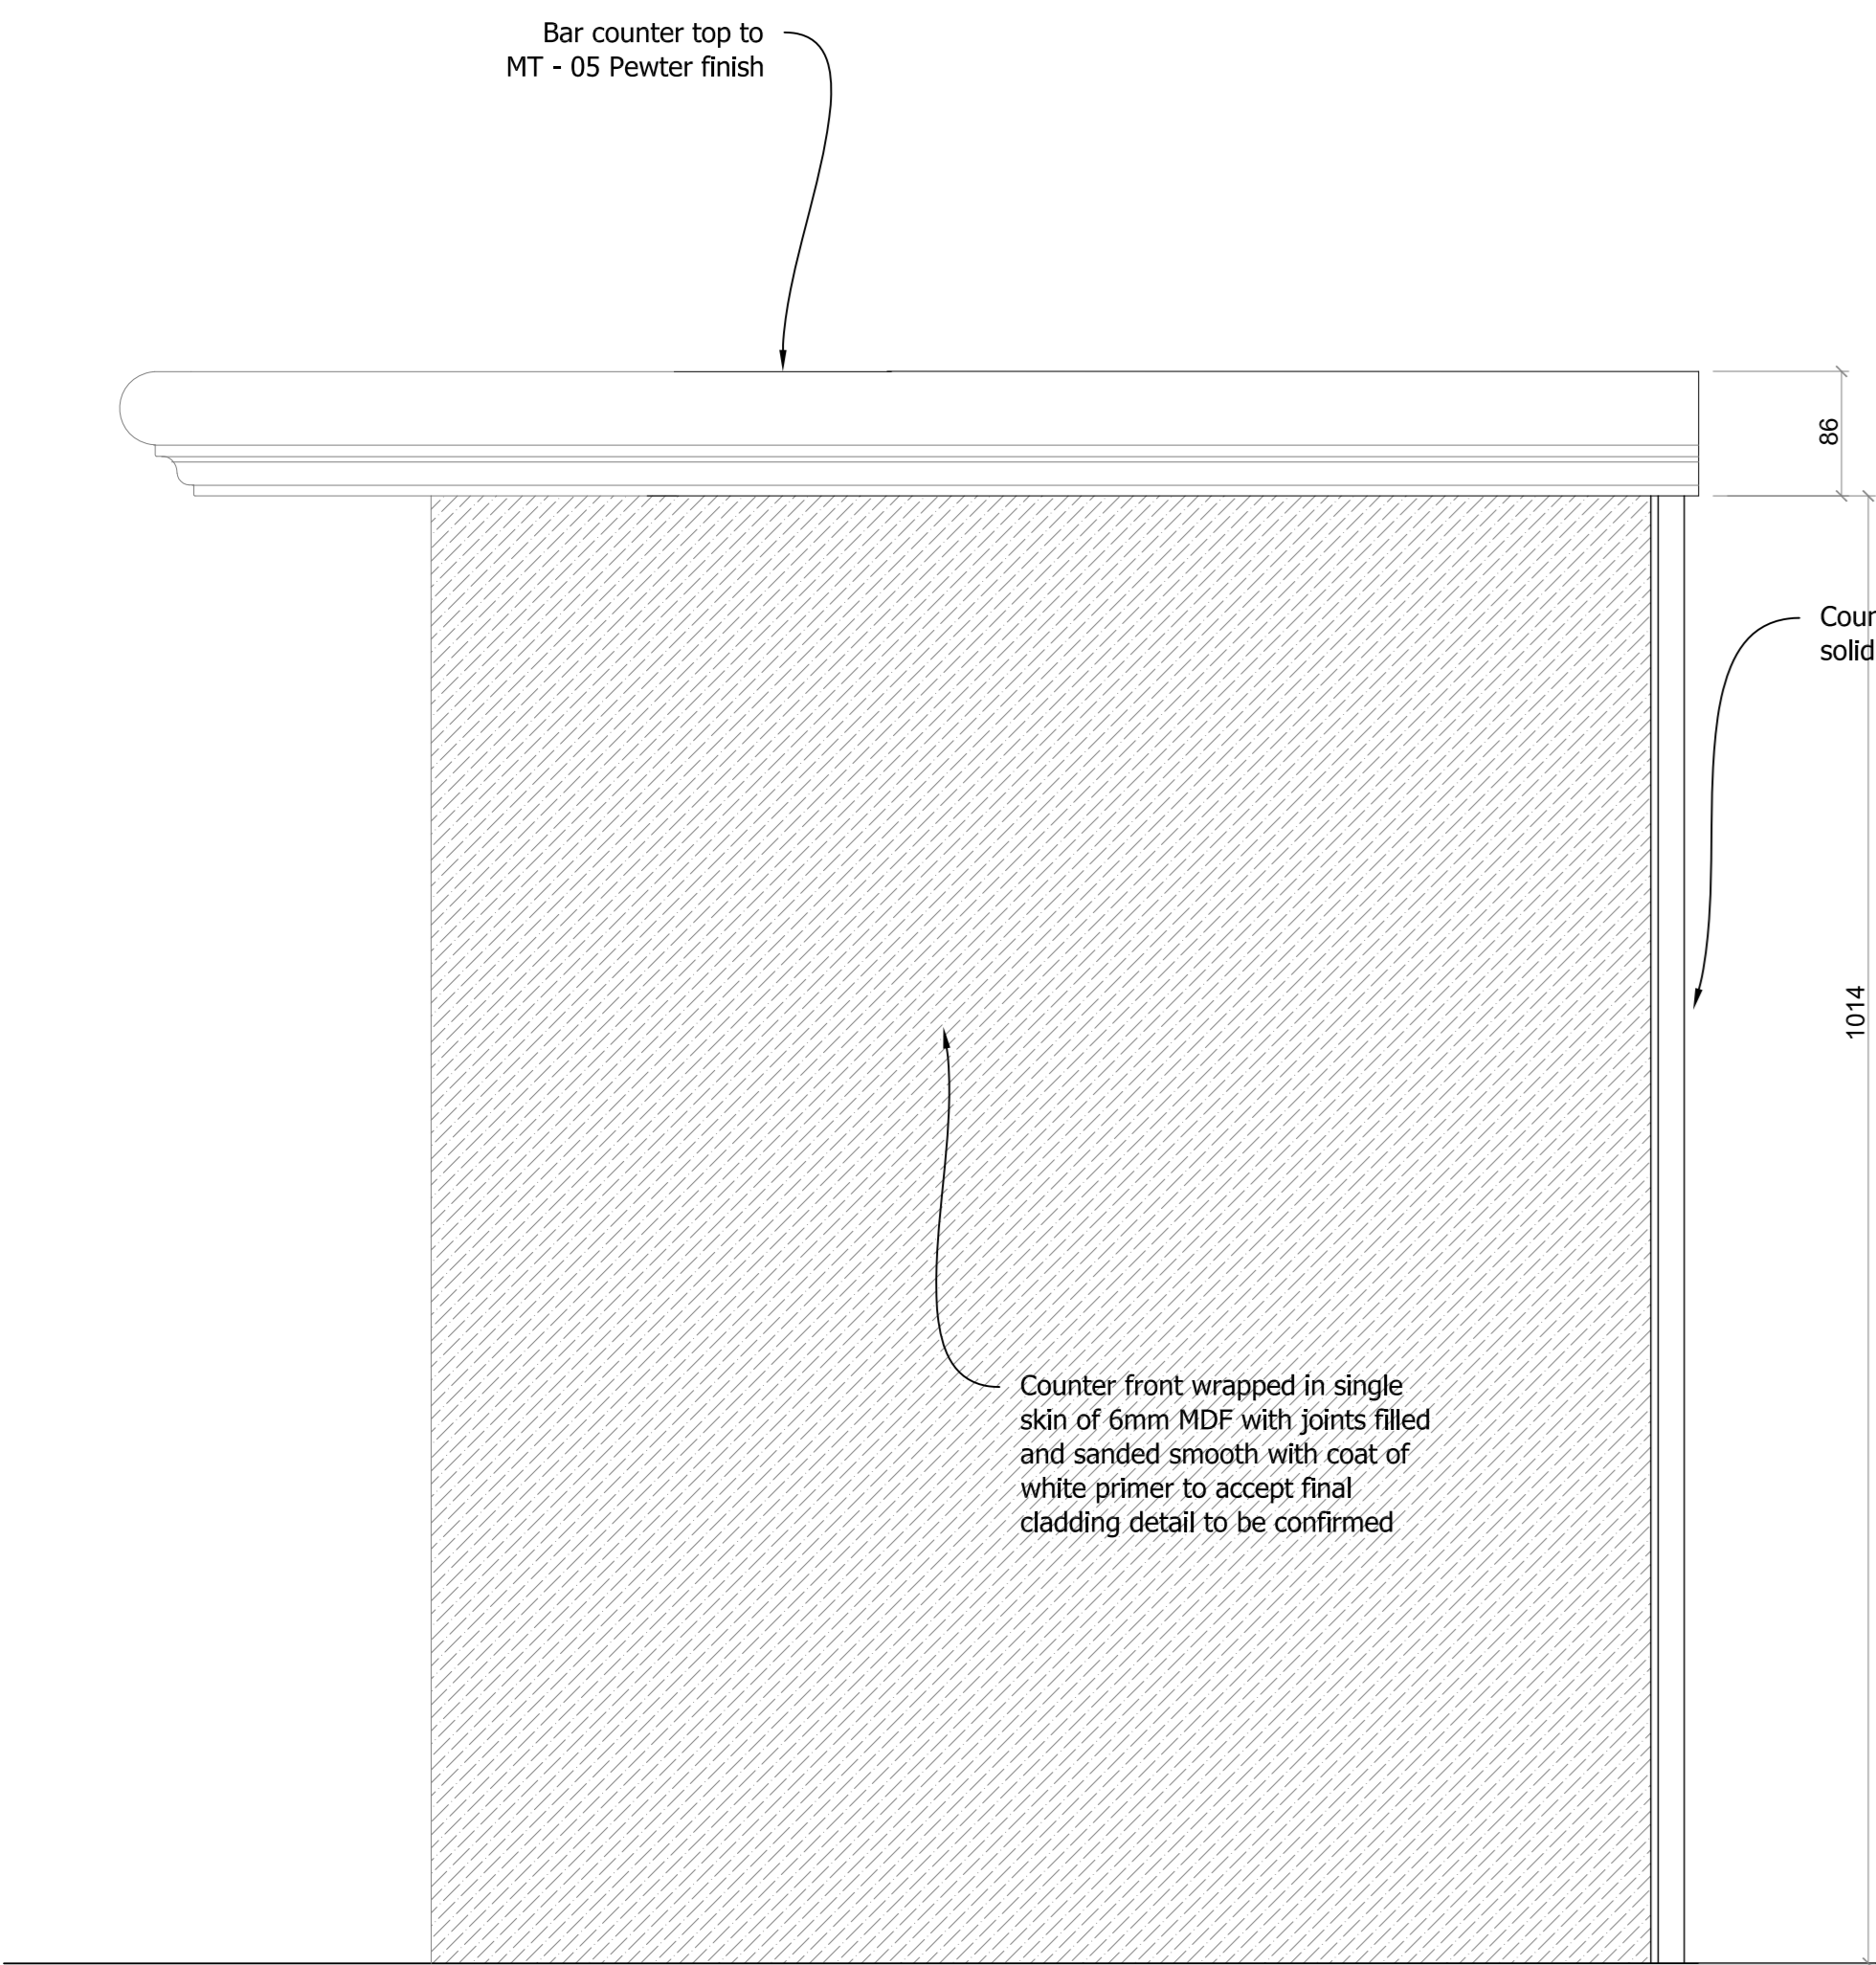

END ELEVATION OF FRONT BAR - RESTAURANT
Scale 1:5


Schedule of Finishes

- MT - 03 Satin Nickel Metal to approved sample
- MT - 05 Pewter finish bar top to approved sample
- TB - 18 Solid Timber to approved sample

NOTES:

Position of any Electrical sockets and cable routes to be determined on site.
All stainless steel Bar counter fixtures by Berkeley as Dwg. No's 3027-201 C5, 202/C5 and 5245-37-00

See also Dwg. No. GCL-1463-102 for Bar Elevations, Sections & details

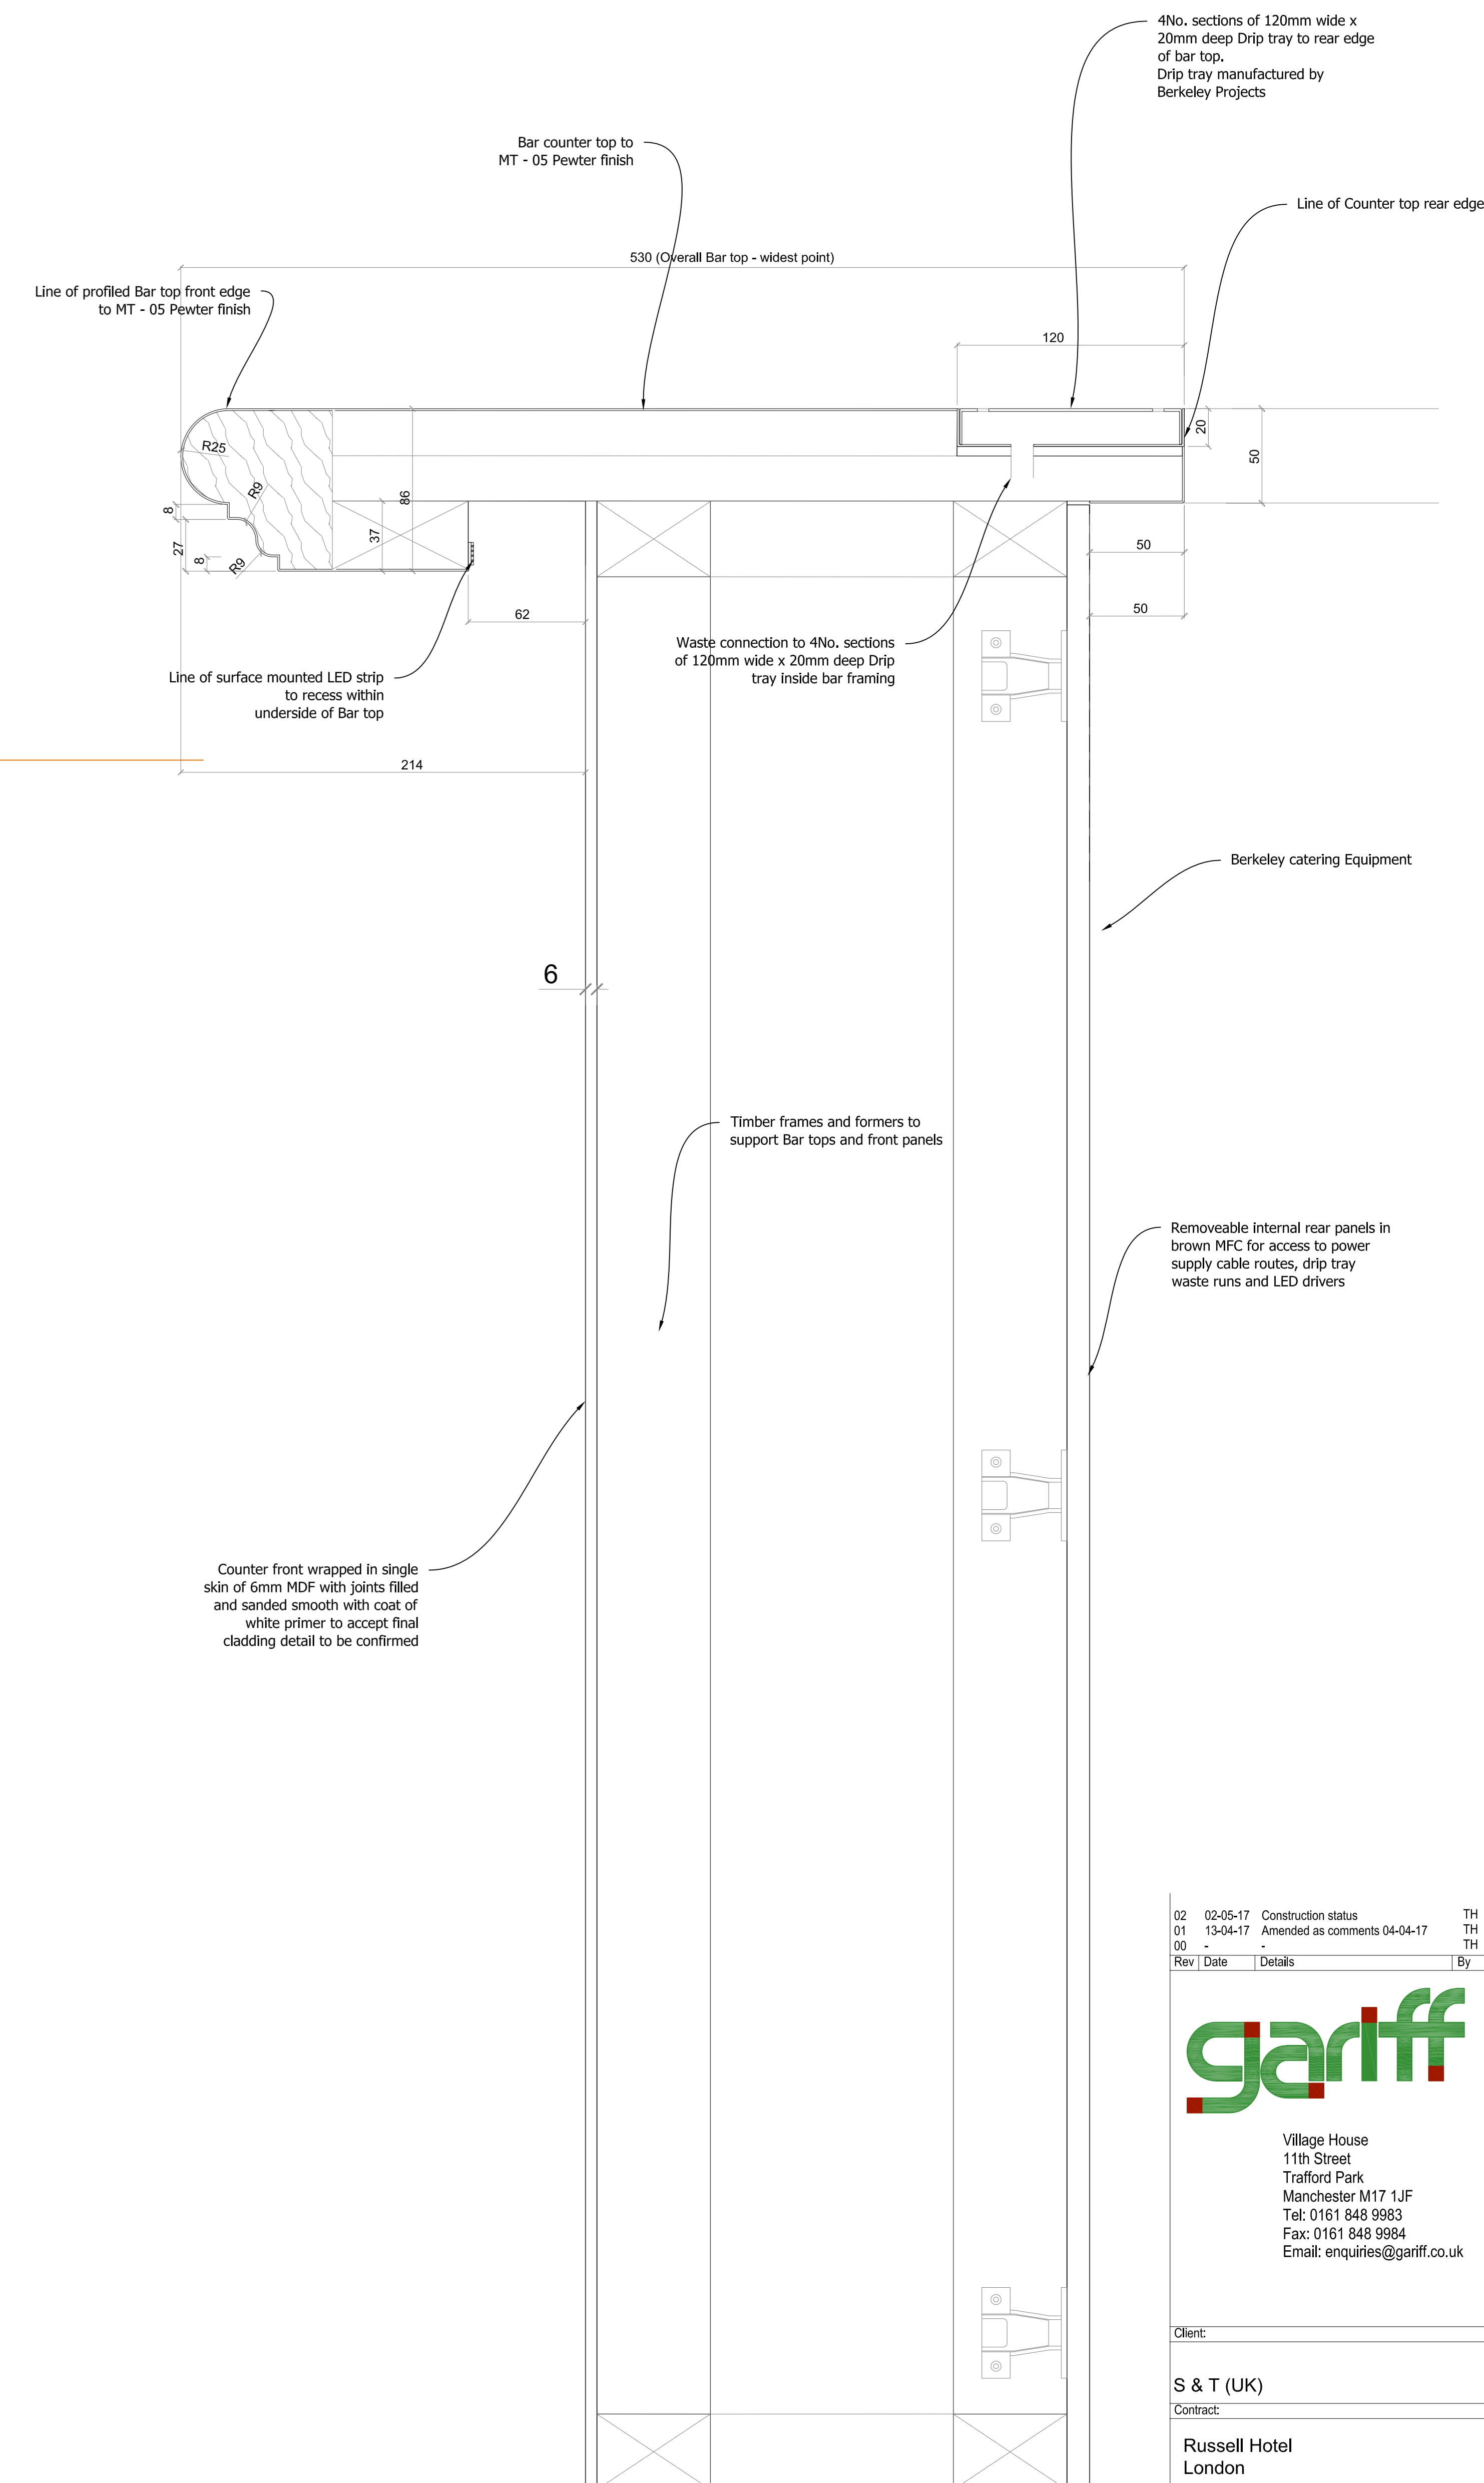

SECTION THRO' FRONT BAR - RESTAURANT (Widest point)
Scale 1:2

02	02-05-17	Construction status	TH
01	13-04-17	Amended as comments 04-04-17	TH
00	-	-	TH
Rev	Date	Details	By

gariff

Village House
11th Street
Trafford Park
Manchester M17 1JF
Tel: 0161 848 9983
Fax: 0161 848 9984
Email: enquiries@gariff.co.uk

Client:
S & T (UK)
Contract:
**Russell Hotel
London**

Drawing Title:	
Restaurant - Front Bar - Elevations, Sections & Details	
Scale:	Date:
As Noted	20-03-17
Status:	Rev:
Construction	02
Dwg No:	GCL-1463-102

DE-52


This drawing is the copyright of Gariff Construction Ltd, and must not be lost, copied or distributed to any third party without the written consent. Figure dimensions are to be used in preference to scaled dimensions.

Schedule of Finishes


- MT - 05 Pewter finish Bar top to approved sample
- GL - 03 10mm thk toughened clear glass with polished edges

NOTES:

Position of any Electrical sockets and cable routes to be determined on site.
 Bar equipment supplied and fitted by Berkeley Projects.
 Bar equipment details shown as indicated on Berkeley Drawing No's 3027-201 C5 & 5245-37-00

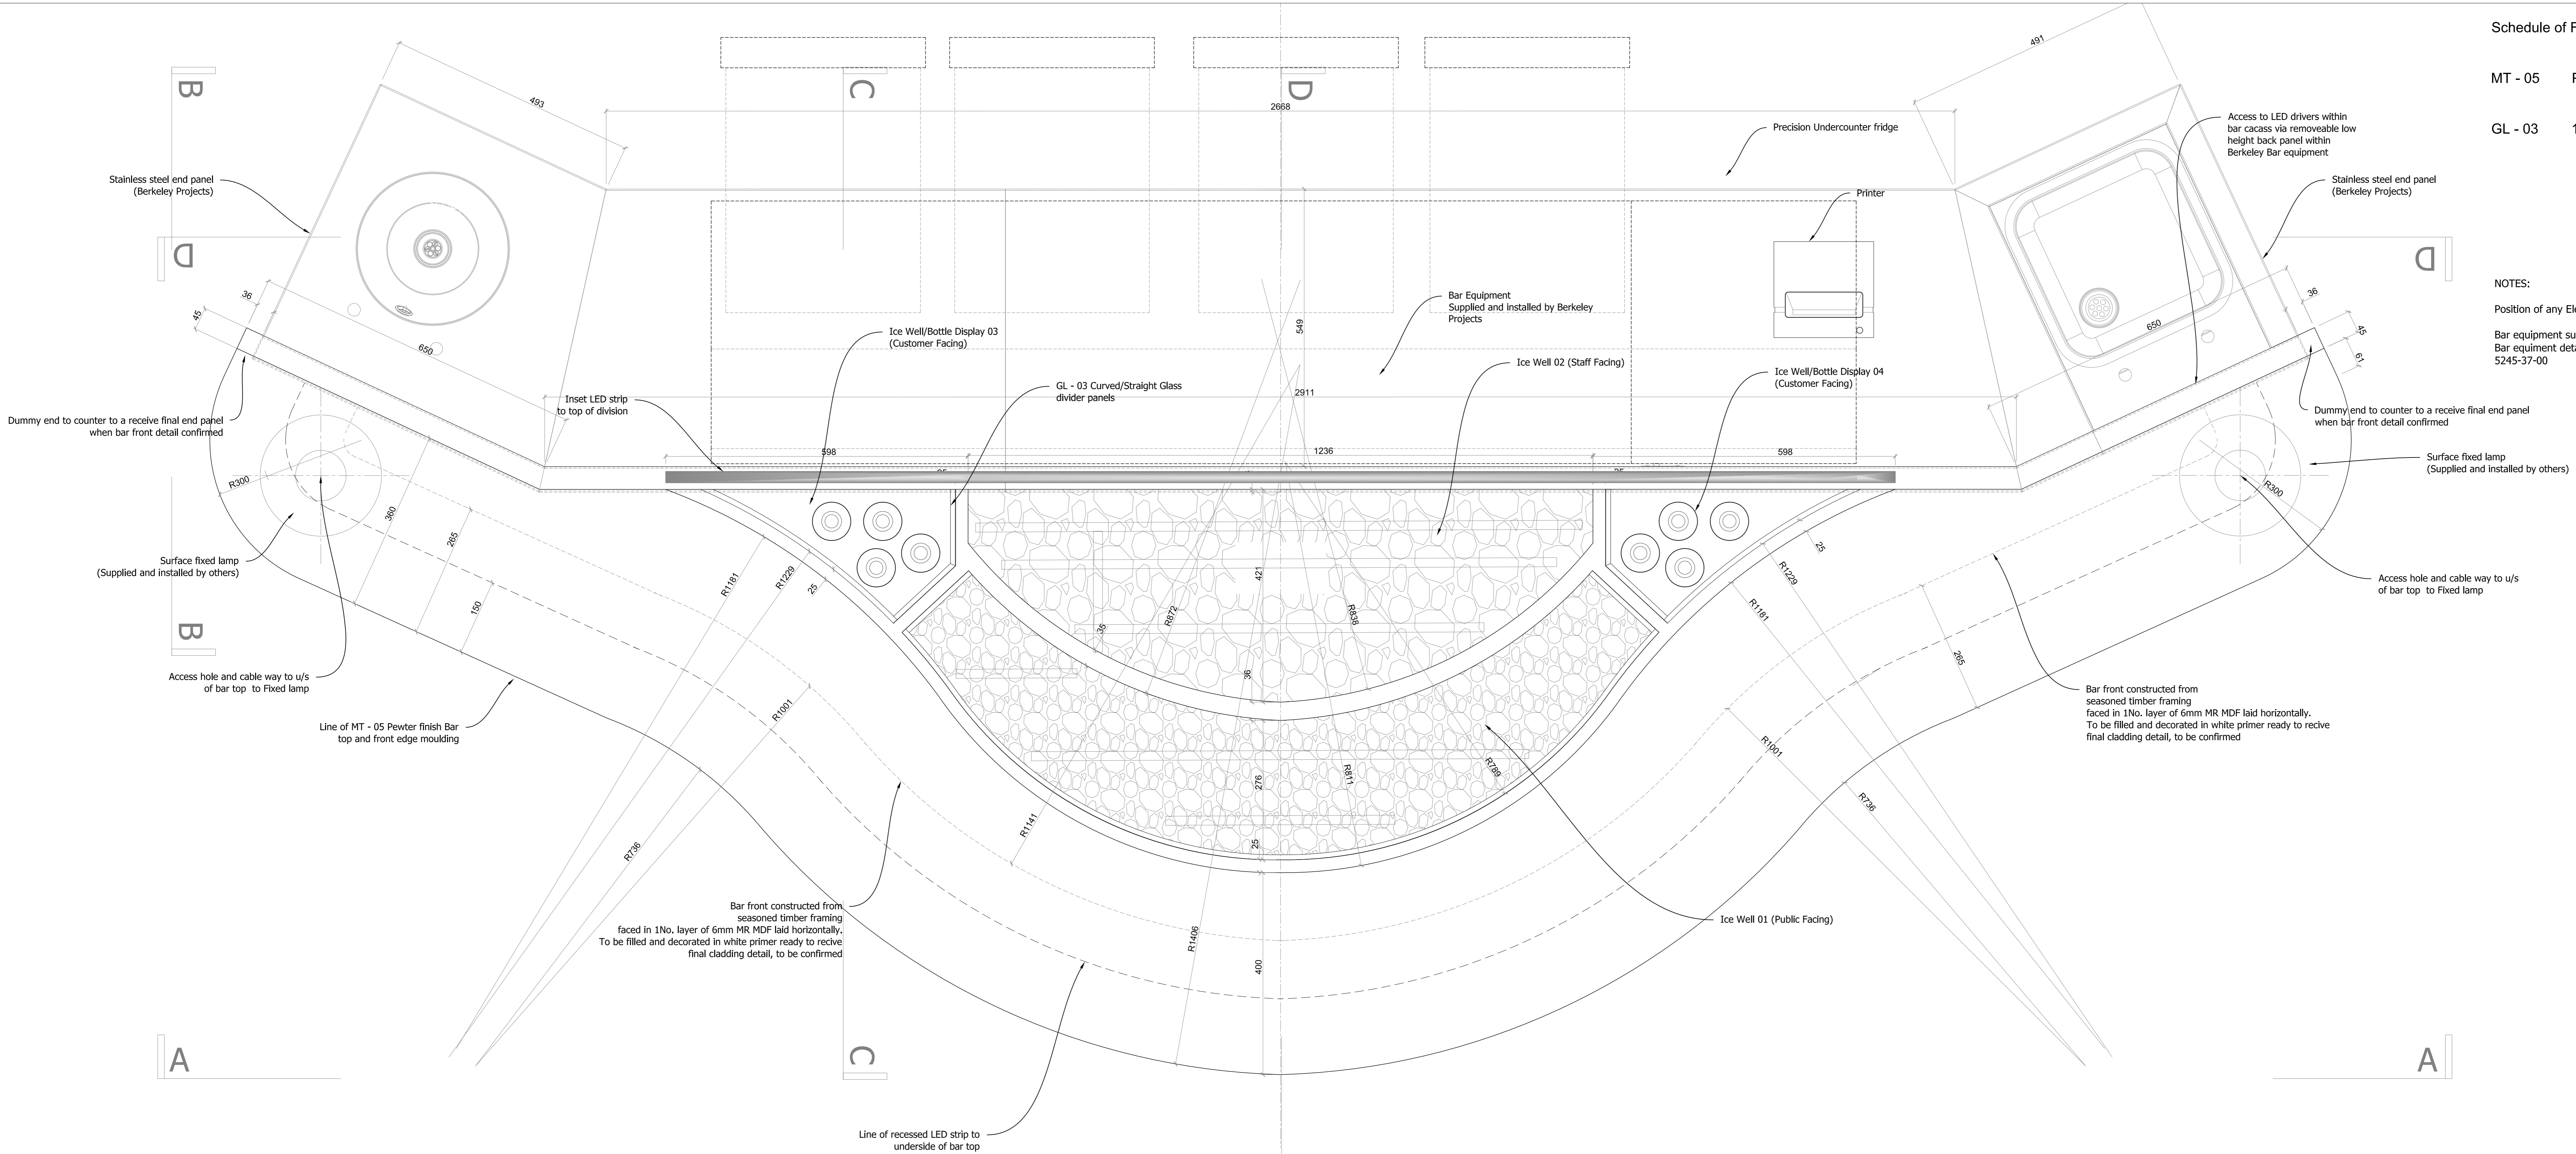

PLAN LAYOUT - RESTAURANT OYSTER BAR
 Scale 1:5

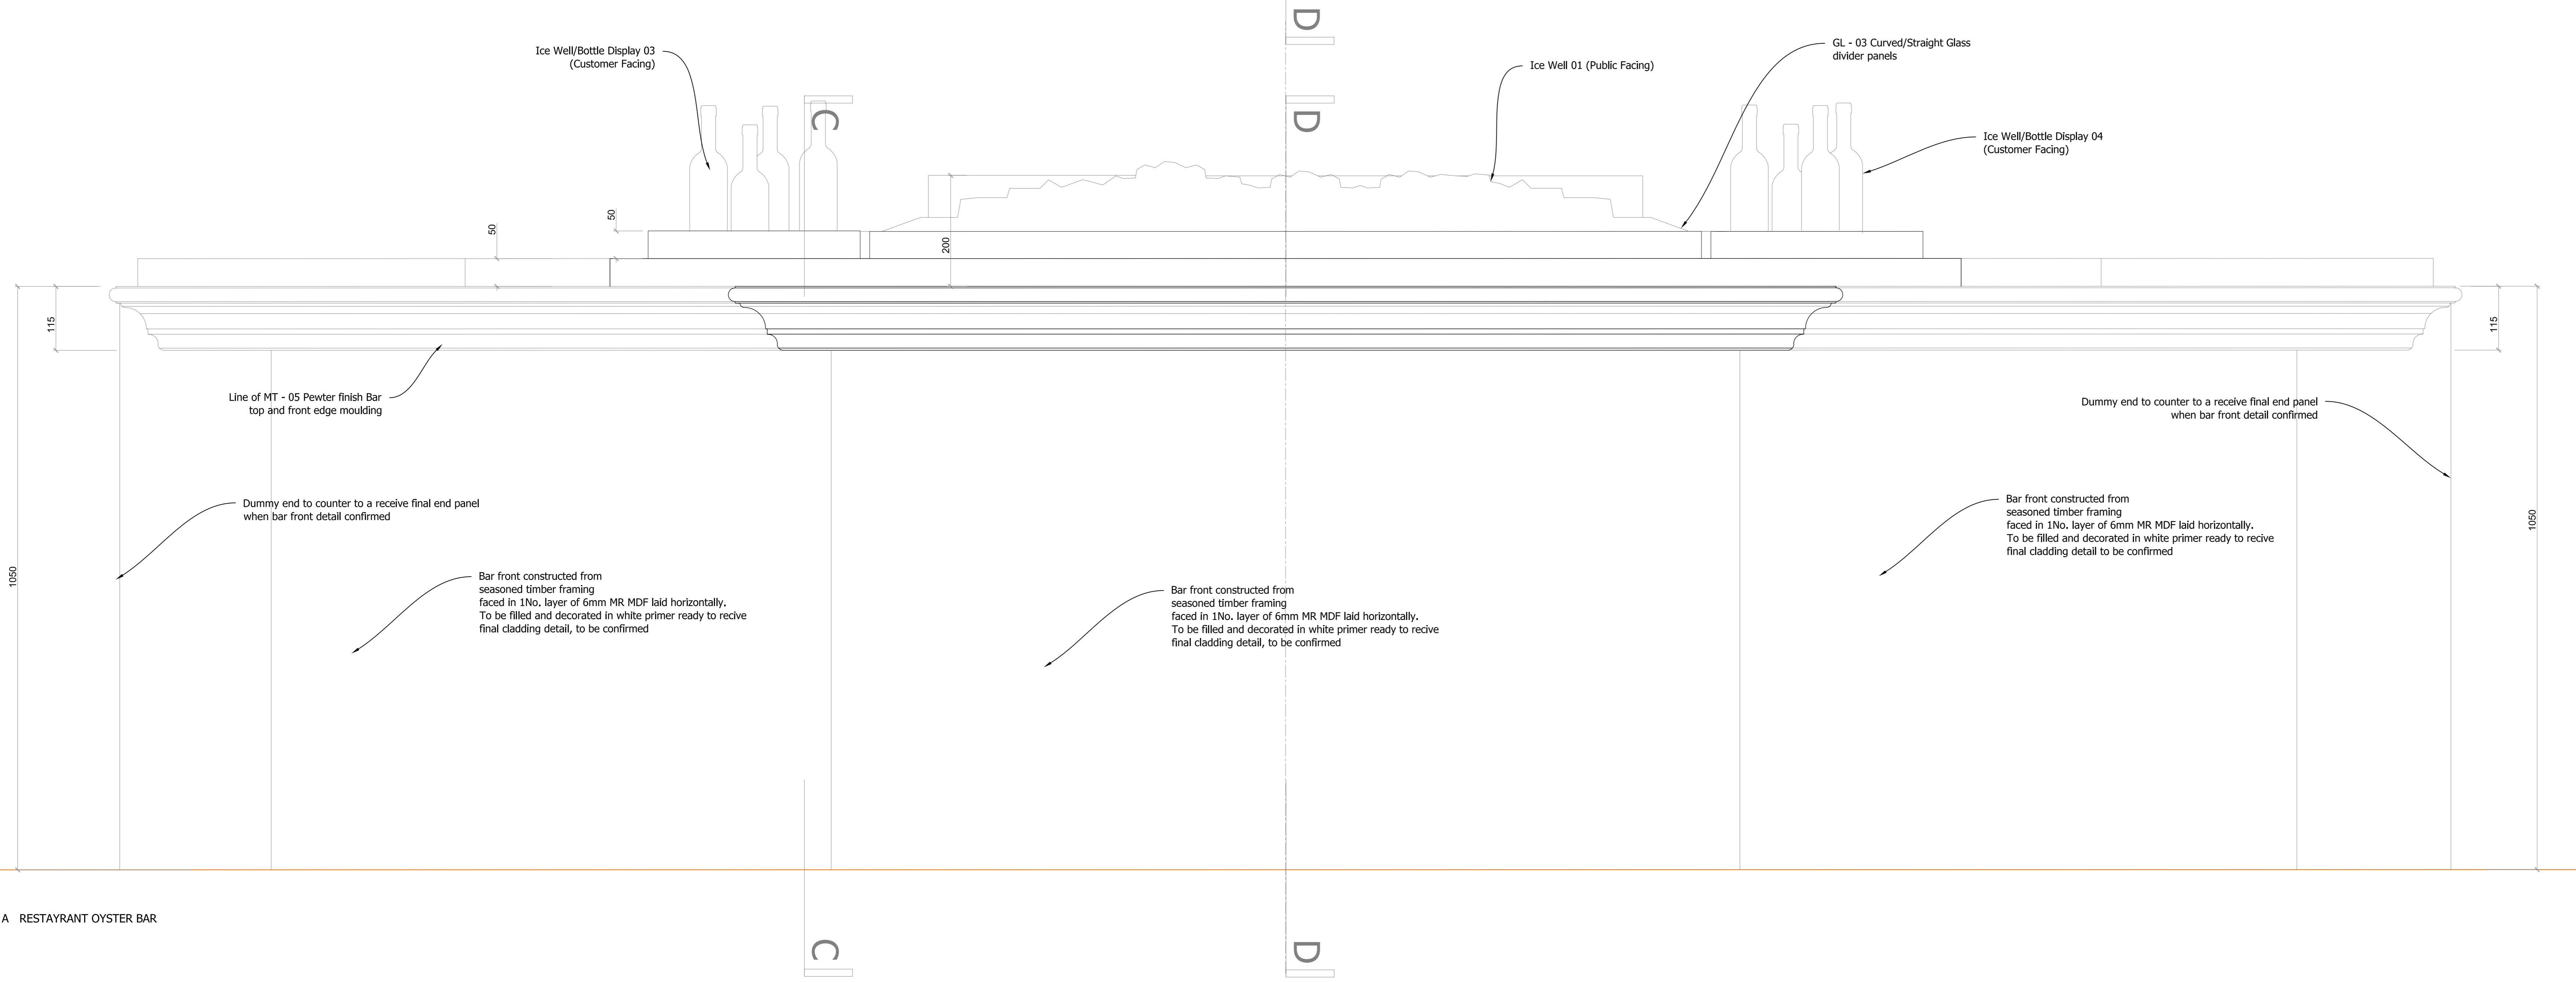

FRONT ELEVATION A - A RESTAURANT OYSTER BAR
 Scale 1:5

Rev	Date	Details	By
02	02-05-17	Construction Status	TH
01	13-04-17	Amended as comments 06-04-17	TH
00			

Village House
 11th Street
 Trafford Park
 Manchester M17 1JF
 Tel: 0161 848 9983
 Fax: 0161 848 9984
 Email: enquiries@gariff.co.uk

Client:		
S & T (UK)		
Contract:		
Russell Hotel London		
Drawing Title:		
Restaurant - Oyster Bar - Plan & Elevations		
Scale:	Date:	Drawn:
As Noted	29-03-17	TH
Status:		Rev:
Construction		02
Dwg No: GCL-1463-103		

DE-53


This drawing is the copyright of Garff Construction Ltd, and must not be used, copied or distributed to any third party without the written consent of Garff Construction Ltd. Figures and dimensions are to be used in preference to scaled dimensions.

Schedule of Finishes


- TB -24 Timber - Walnut to approved sample
- MT - 02 Dark Bronzed metal Skirting
- MT - 03 Satin Nickel finish to 25 x 25 section metal frame as approved sample
- ST - 04 Breccia Capraia Polished stone as approved sample
- GL - 03 10mm thk clear toughened glass shelves with polished edges
- GL - 06 6mm thk Peach Tinted Mirror to approved sample
- GL - 08 4mm thk cross reeded glass laminated to 4mm thk peach float glass to approved sample.

NOTES:

- Position of any Electrical sockets and cable routes to be determined on site.
- Bar equipment supplied and fitted by Berkeley Projects.
- Bar equipment details shown as indicated on Berkeley Drawing No's 3027-201 C5

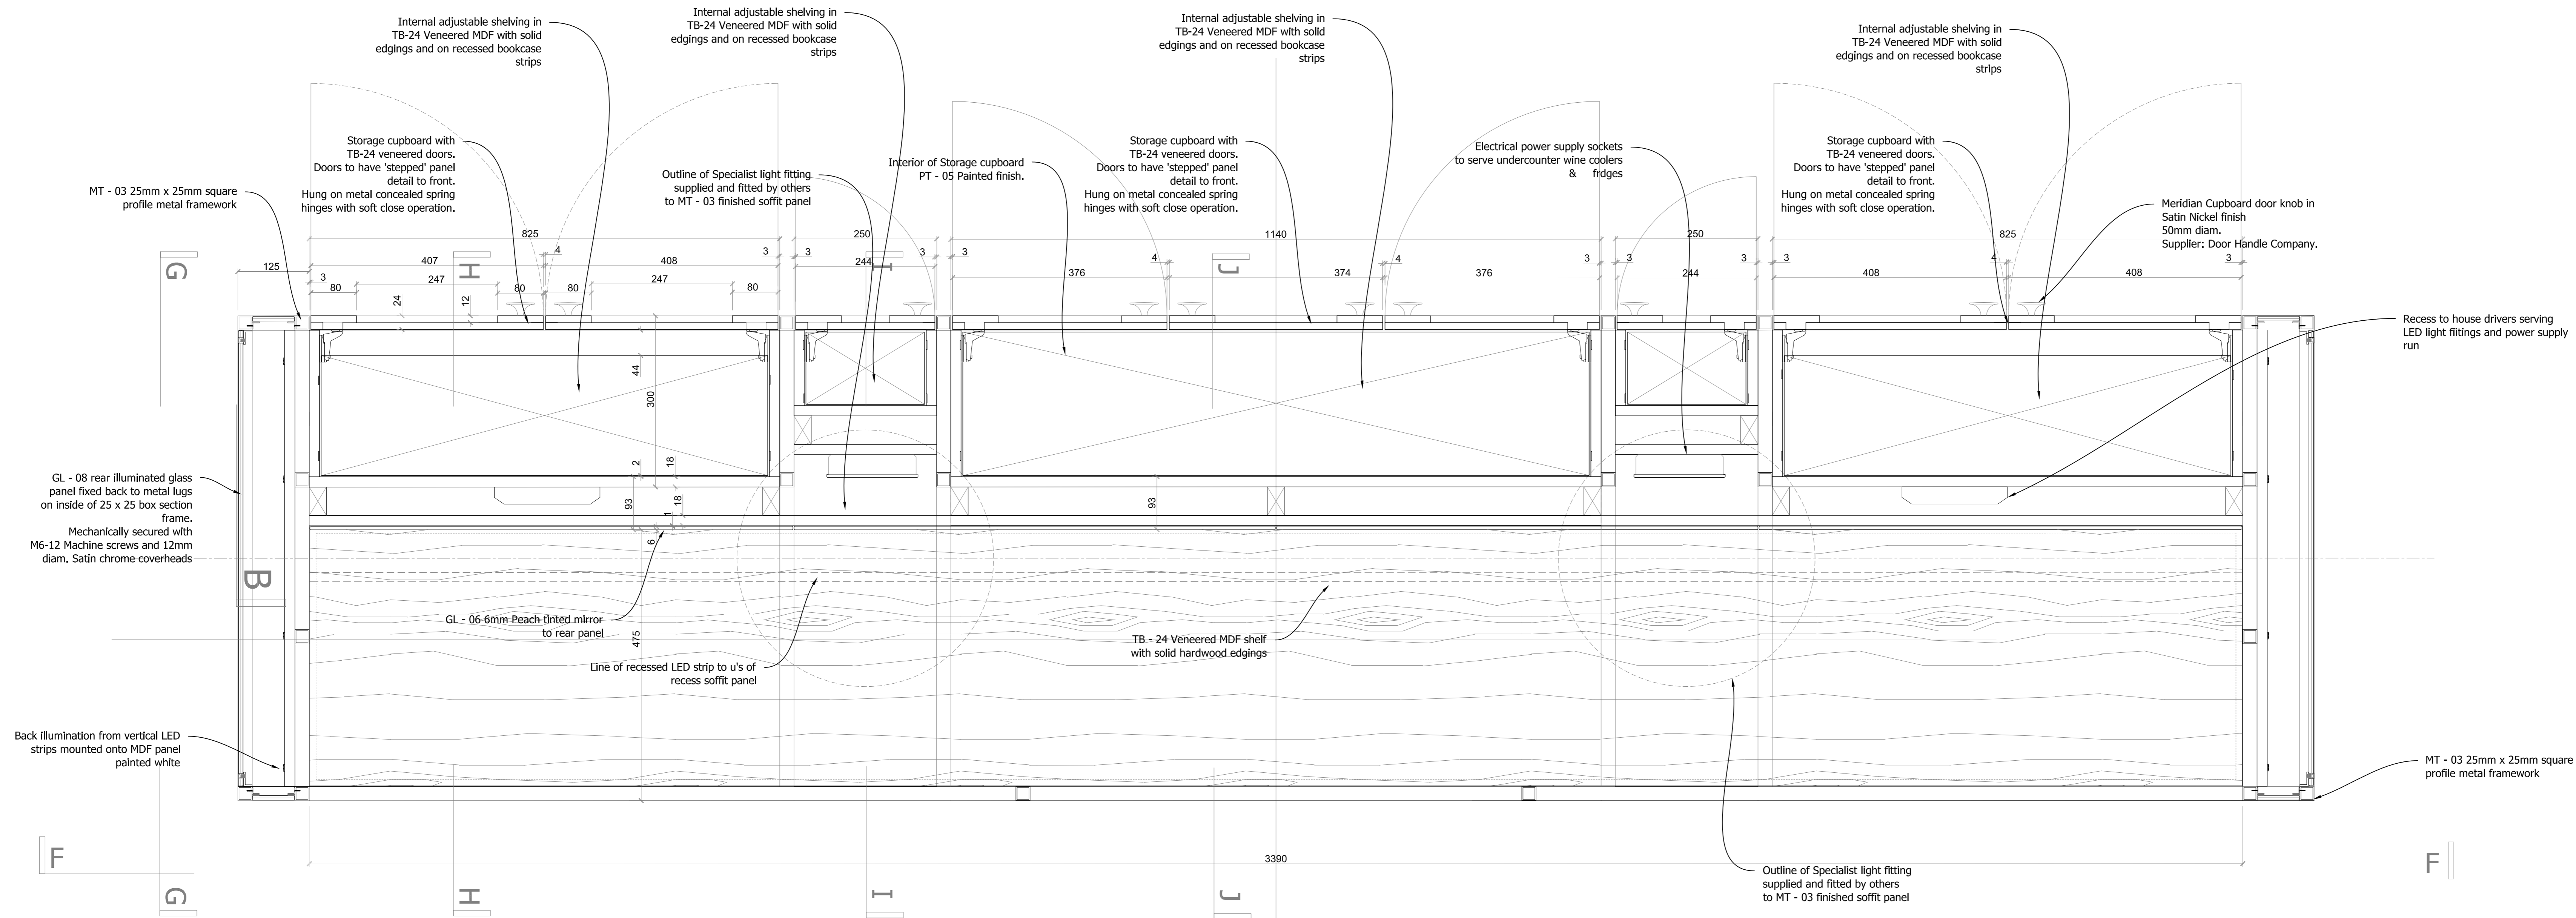

PLAN SECTION LAYOUT D - D - RESTAURANT BACK BAR
Scale 1:5

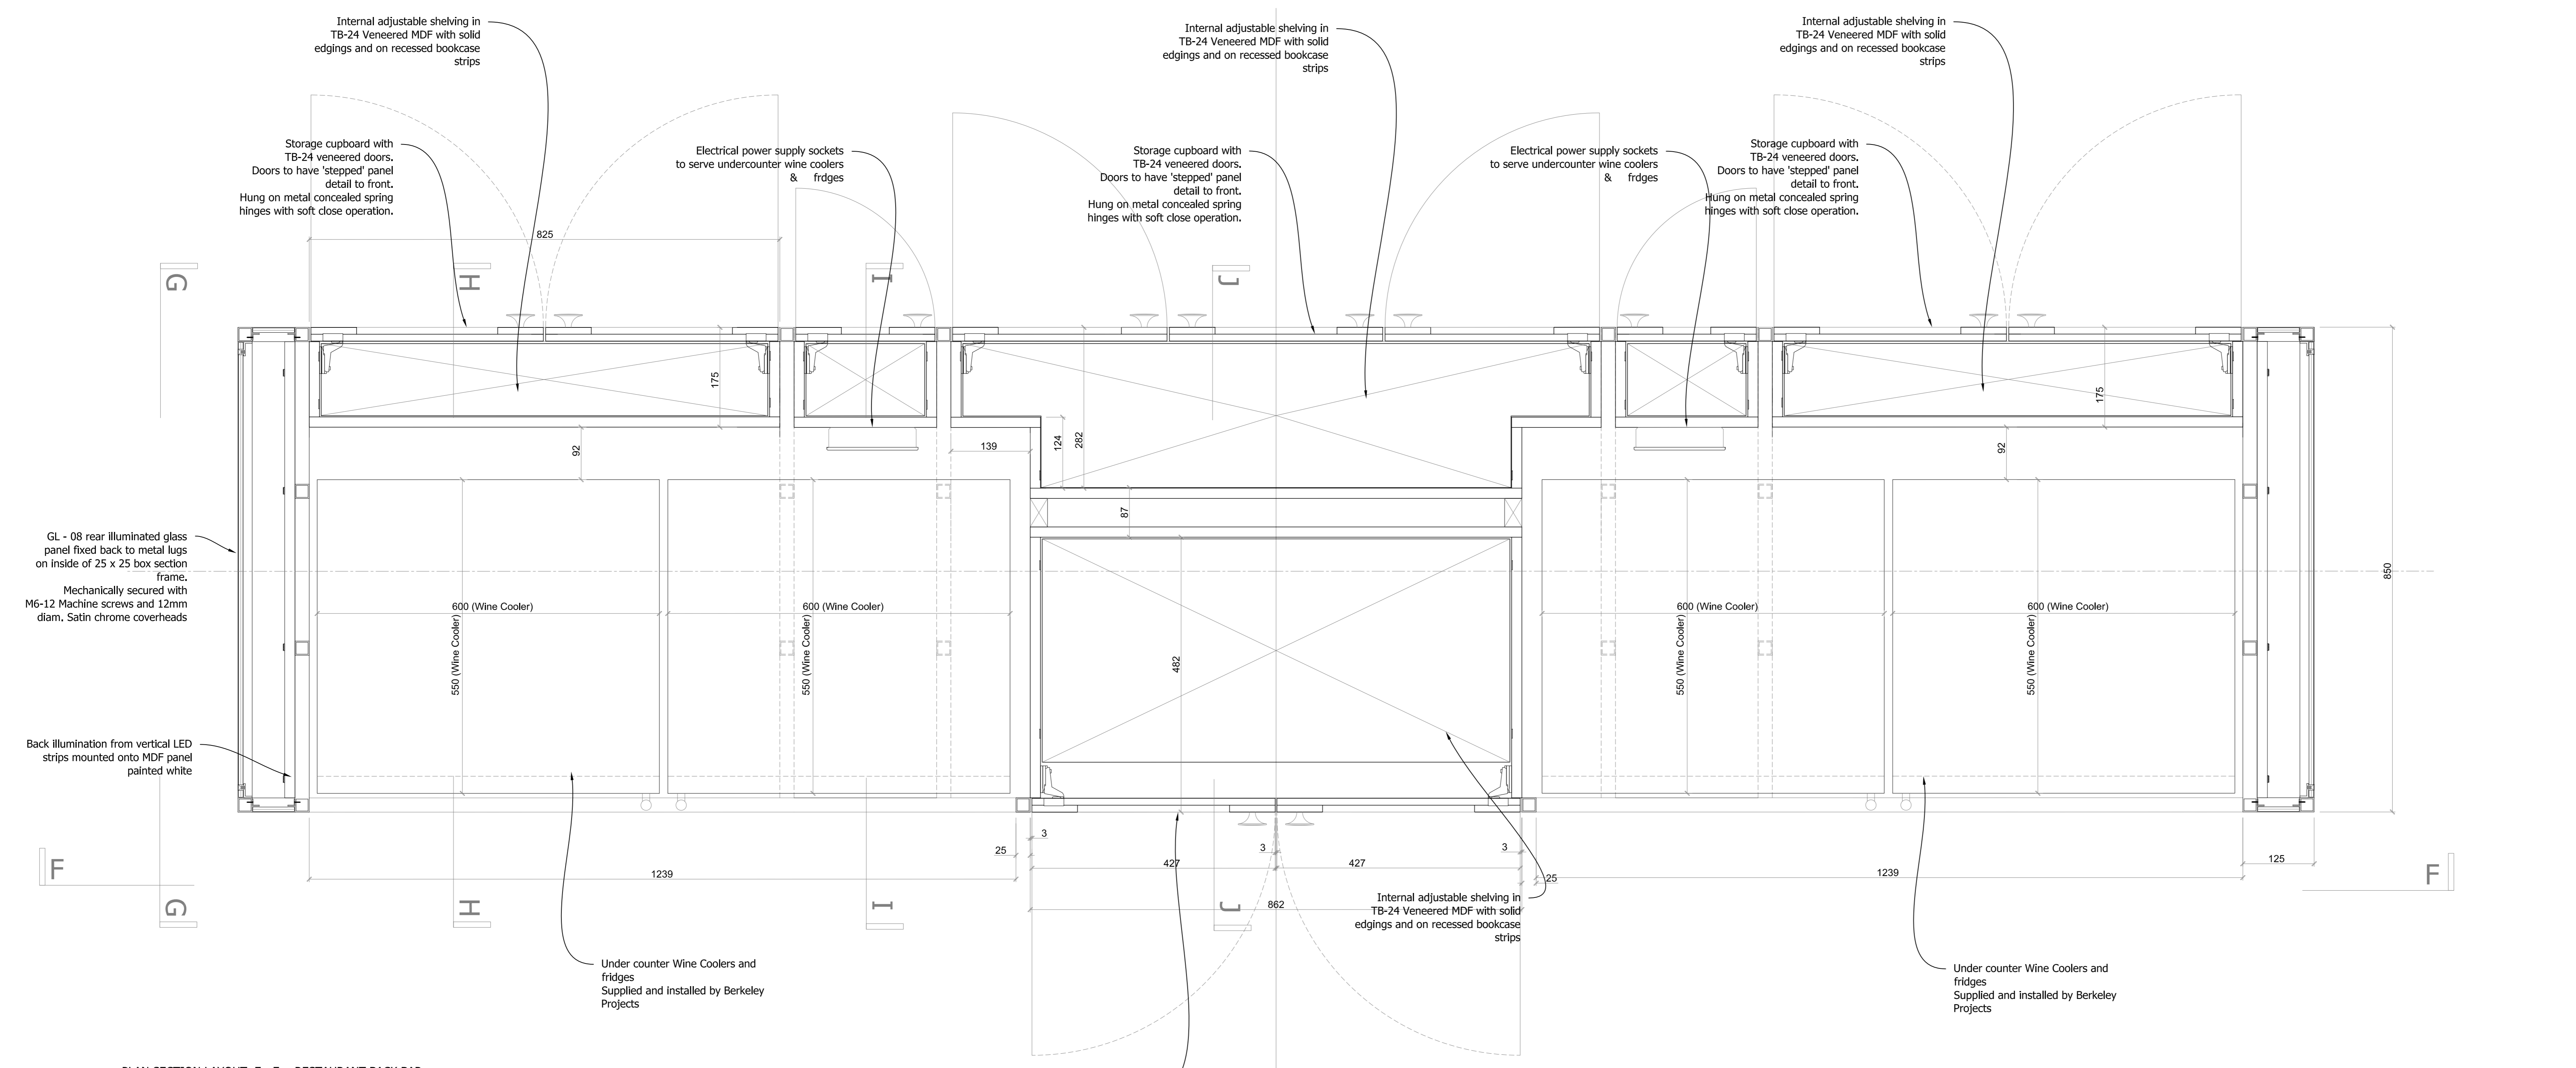

PLAN SECTION LAYOUT E - E - RESTAURANT BACK BAR
Scale 1:5

01	19-04-17	Construction Issue	TH
02		Amended as comments 12-04-17	TH
Rev	Date	Details	By

gariff

Village House
11th Street
Trafford Park
Manchester M17 1JF
Tel: 0161 848 9983
Fax: 0161 848 9984
Email: enquiries@gariff.co.uk

Client:

S & T (UK)

Contract:

Russell Hotel
London

Drawing Title:

Restaurant -
Back Bar - Plan Sections (Sheet 2)

Scale:	Date:	Drawn:
As Noted	03-04-17	TH
Status:	Rev:	
Construction	01	
Dwg No:	GCL-1463-104.1	

This drawing is the copyright of Gariff Construction Ltd and must not be used, copied or distributed in any way without written consent without their express consent. Figured dimensions are to be used in preference to scaled dimensions.

DE-55b