



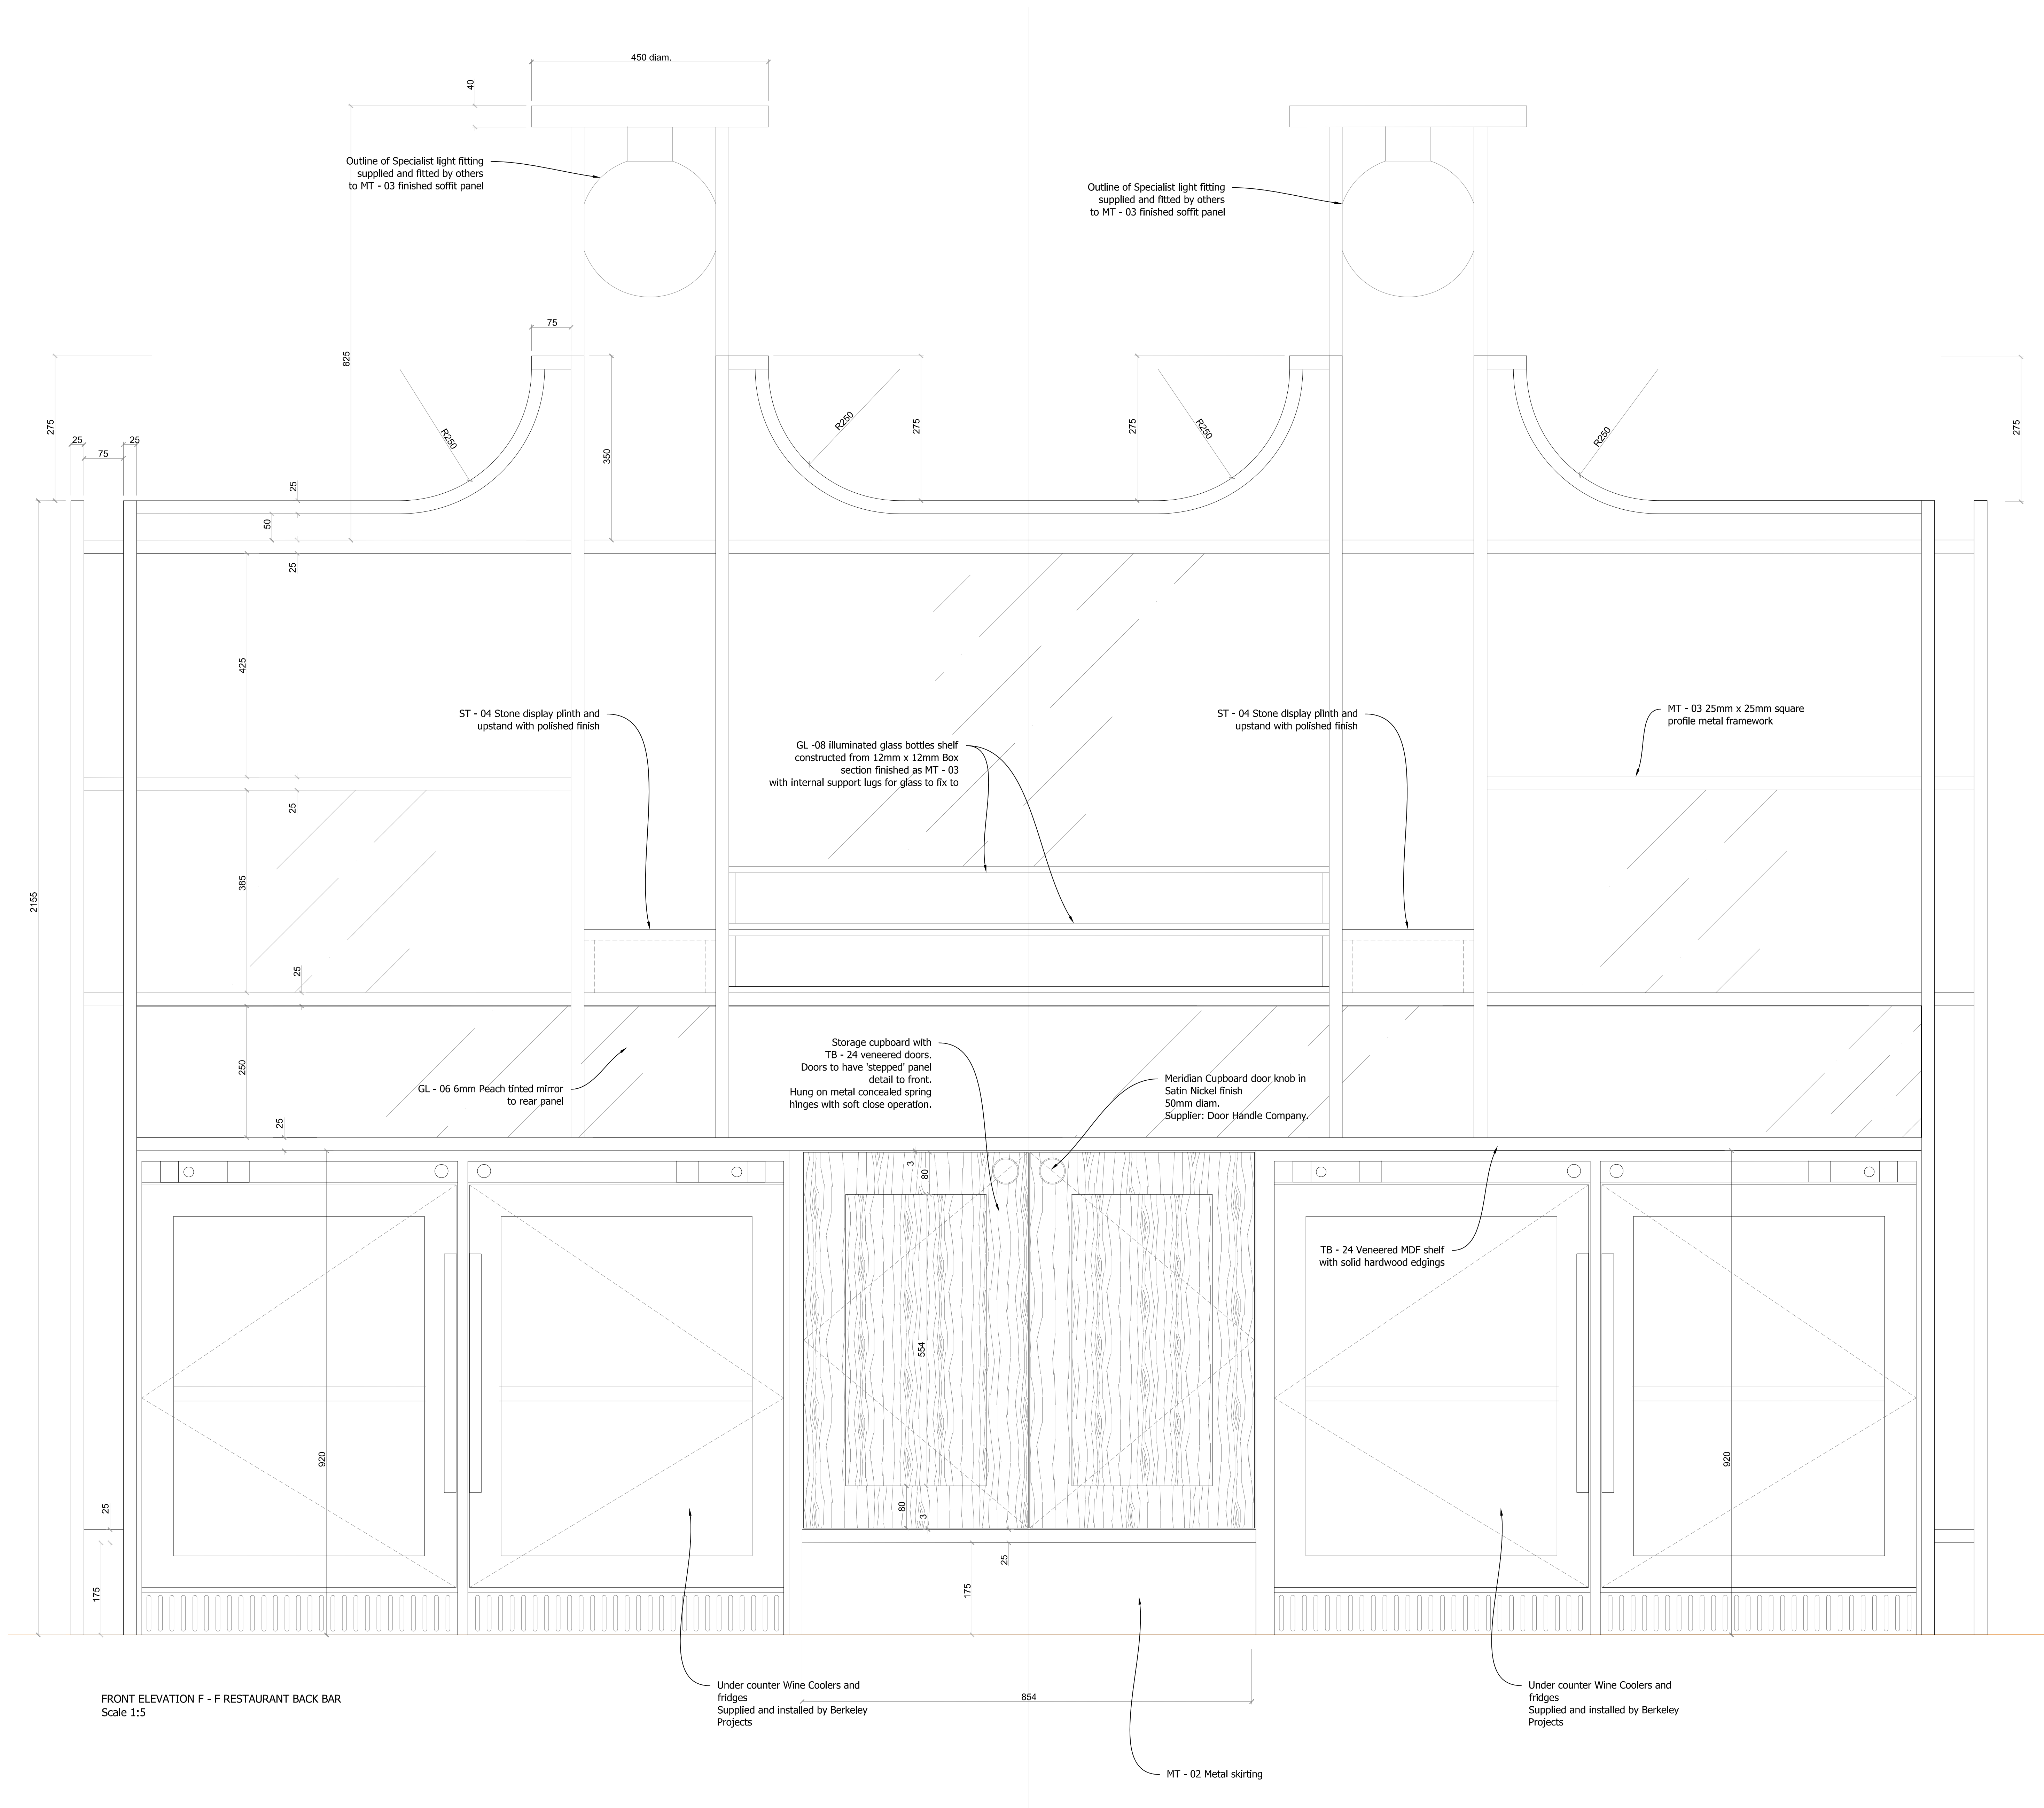

FRONT ELEVATION F - F RESTAURANT BACK BAR
Scale 1:5

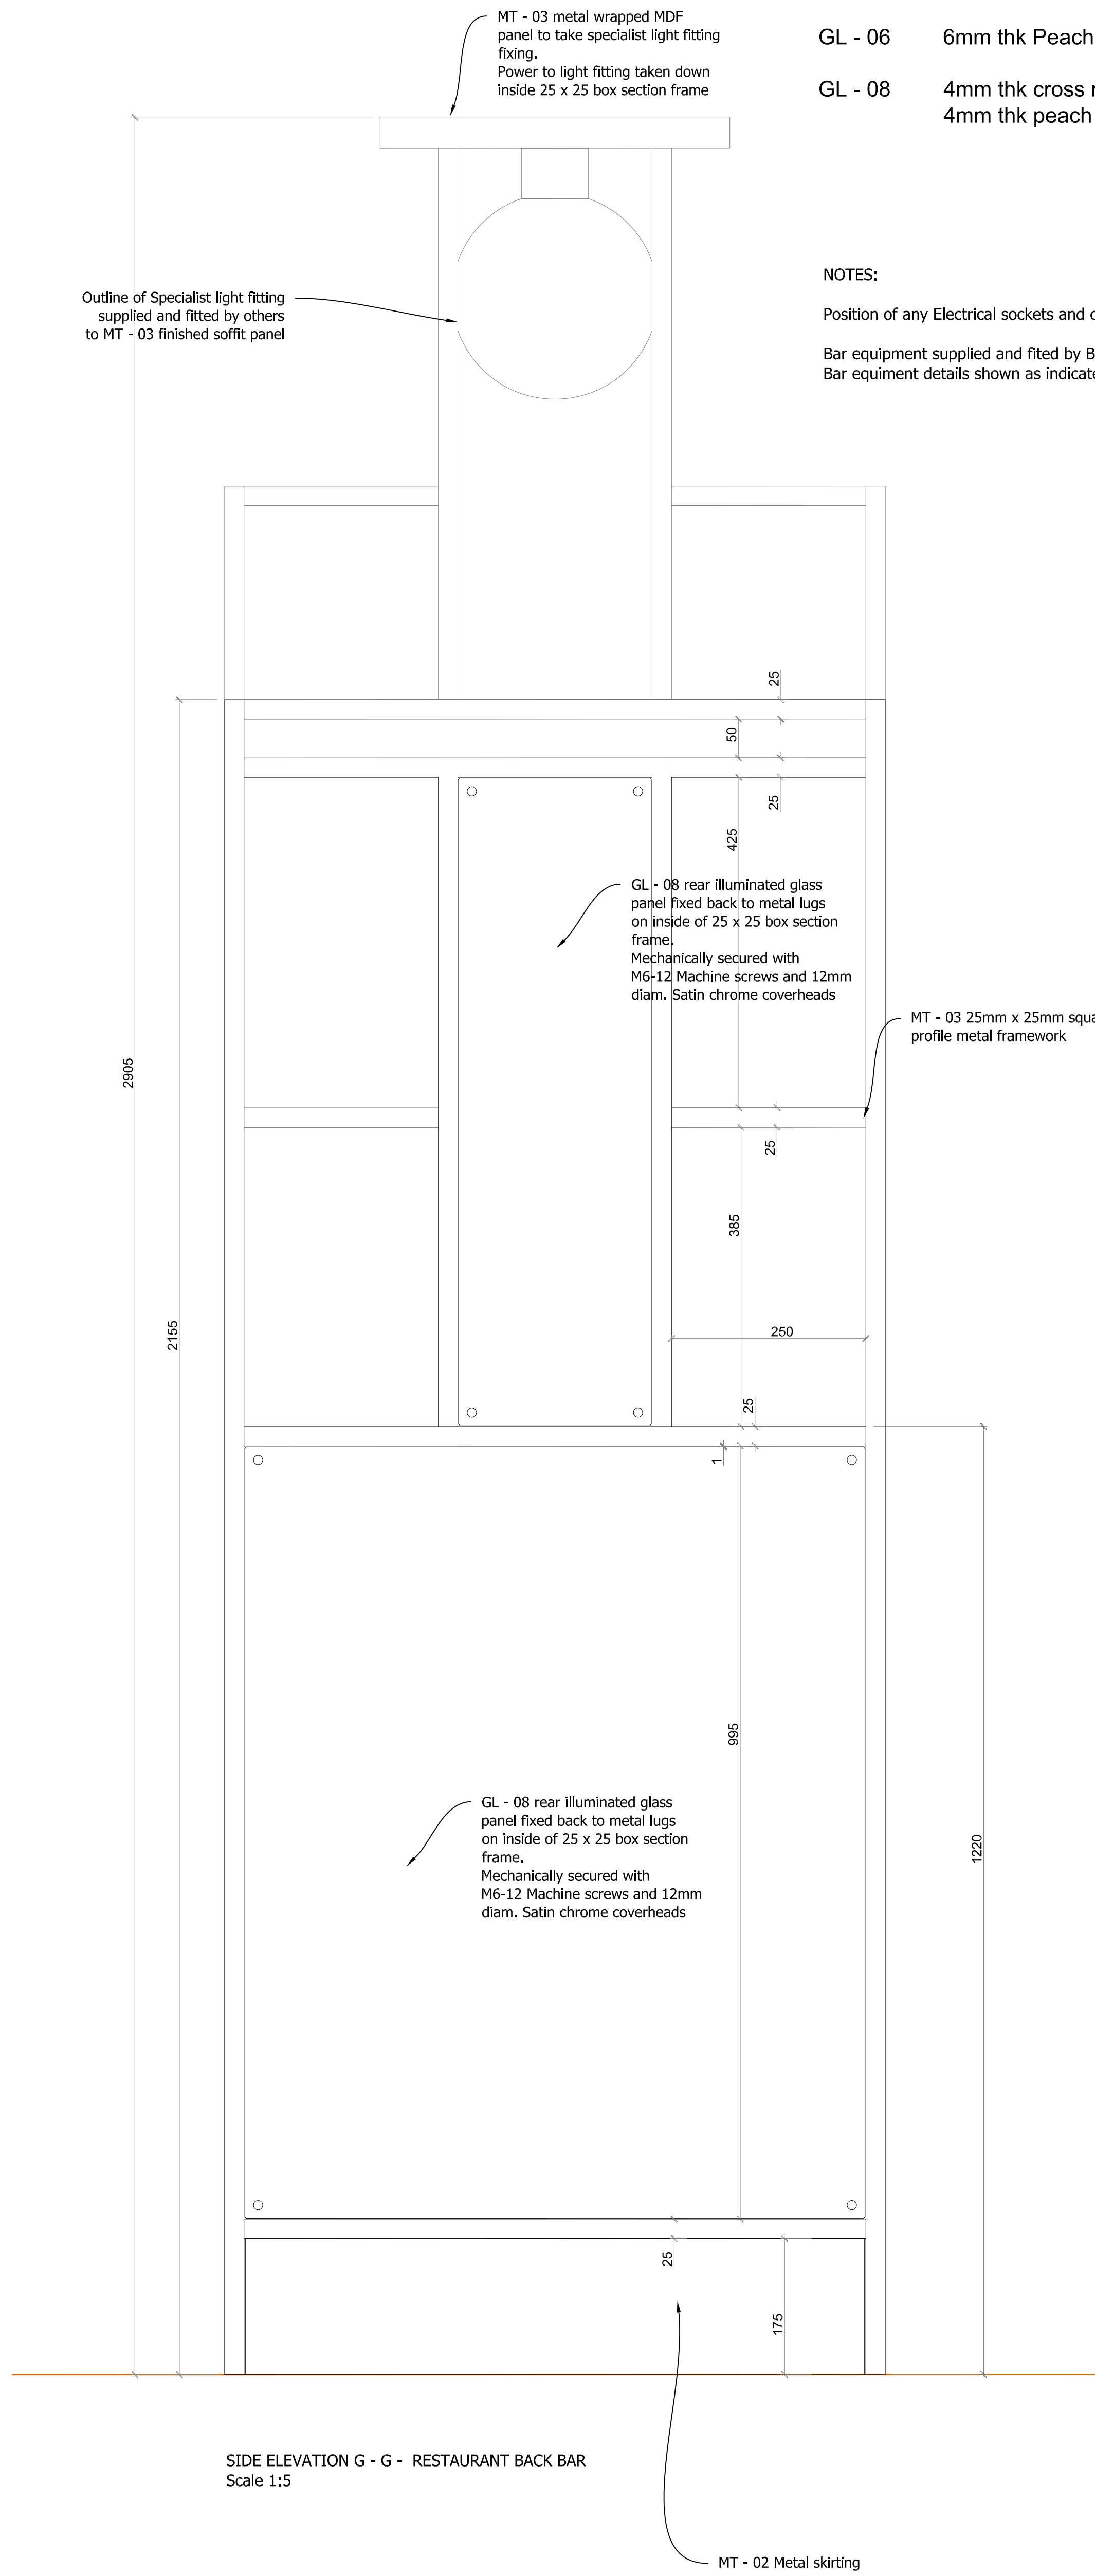

SIDE ELEVATION G - G - RESTAURANT BACK BAR
Scale 1:5

Schedule of Finishes	
TB -24	Timber - Walnut to approved sample
MT - 02	Dark Bronzed metal Skirting
MT - 03	Satin Nickel finish to 25 x 25 section metal frame as approved sample
ST- 04	Breccia Capraia Polished stone as approved sample
GL - 03	10mm thk clear toughened glass shelves with polished edges
GL - 06	6mm thk Peach Tinted Mirror to approved sample
GL - 08	4mm thk cross reeded glass laminated to 4mm thk peach float glass to approved sample.

NOTES:

Position of any Electrical sockets and cable routes to be determined on site.

Bar equipment supplied and fitted by Berkeley Projects.

Bar equipment details shown as indicated on Berkeley Drawing No's 3027-201 C5

01	19-04-17	Construction Issue	TH
00		Amended as comments 12-04-17	TH
Rev	Date	Details	By



Village House
11th Street
Trafford Park
Manchester M17 1JF
Tel: 0161 848 9983
Fax: 0161 848 9984
Email: enquiries@gariff.co.uk

Client:	
S & T (UK)	
Contract:	
Russell Hotel London	
Drawing Title:	
Restaurant - Back Bar - Elevations	
Scale:	Date:
As Noted	03-04-17
Status:	Rev:
Construction	01
Dwg No:	
GCL-1463-105	
This drawing is the copyright of Gariff Construction Ltd, and must not be loaned, copied or distributed to any third party without the written consent of Gariff Construction Ltd. Figures and dimensions are to be used in preference to scaled dimensions.	

DE-56a

Schedule of Finishes


TB -24	Timber - Walnut to approved sample
MT - 02	Dark Bronzed metal Skirting
MT - 03	Satin Nickel finish to 25 x 25 section metal frame as approved sample
ST- 04	Breccia Capraia Polished stone as approved sample
GL - 03	10mm thk clear toughened glass shelves with polished edges
GL - 06	6mm thk Peach Tinted Mirror to approved sample
GL - 08	4mm thk cross reeded glass laminated to 4mm thk peach float glass to approved sample.

NOTES:


Position of any Electrical sockets and cable routes to be determined on site.

Bar equipment supplied and fitted by Berkeley Projects.


Bar equipment details shown as indicated on Berkeley Drawing No's 3027-201 C5

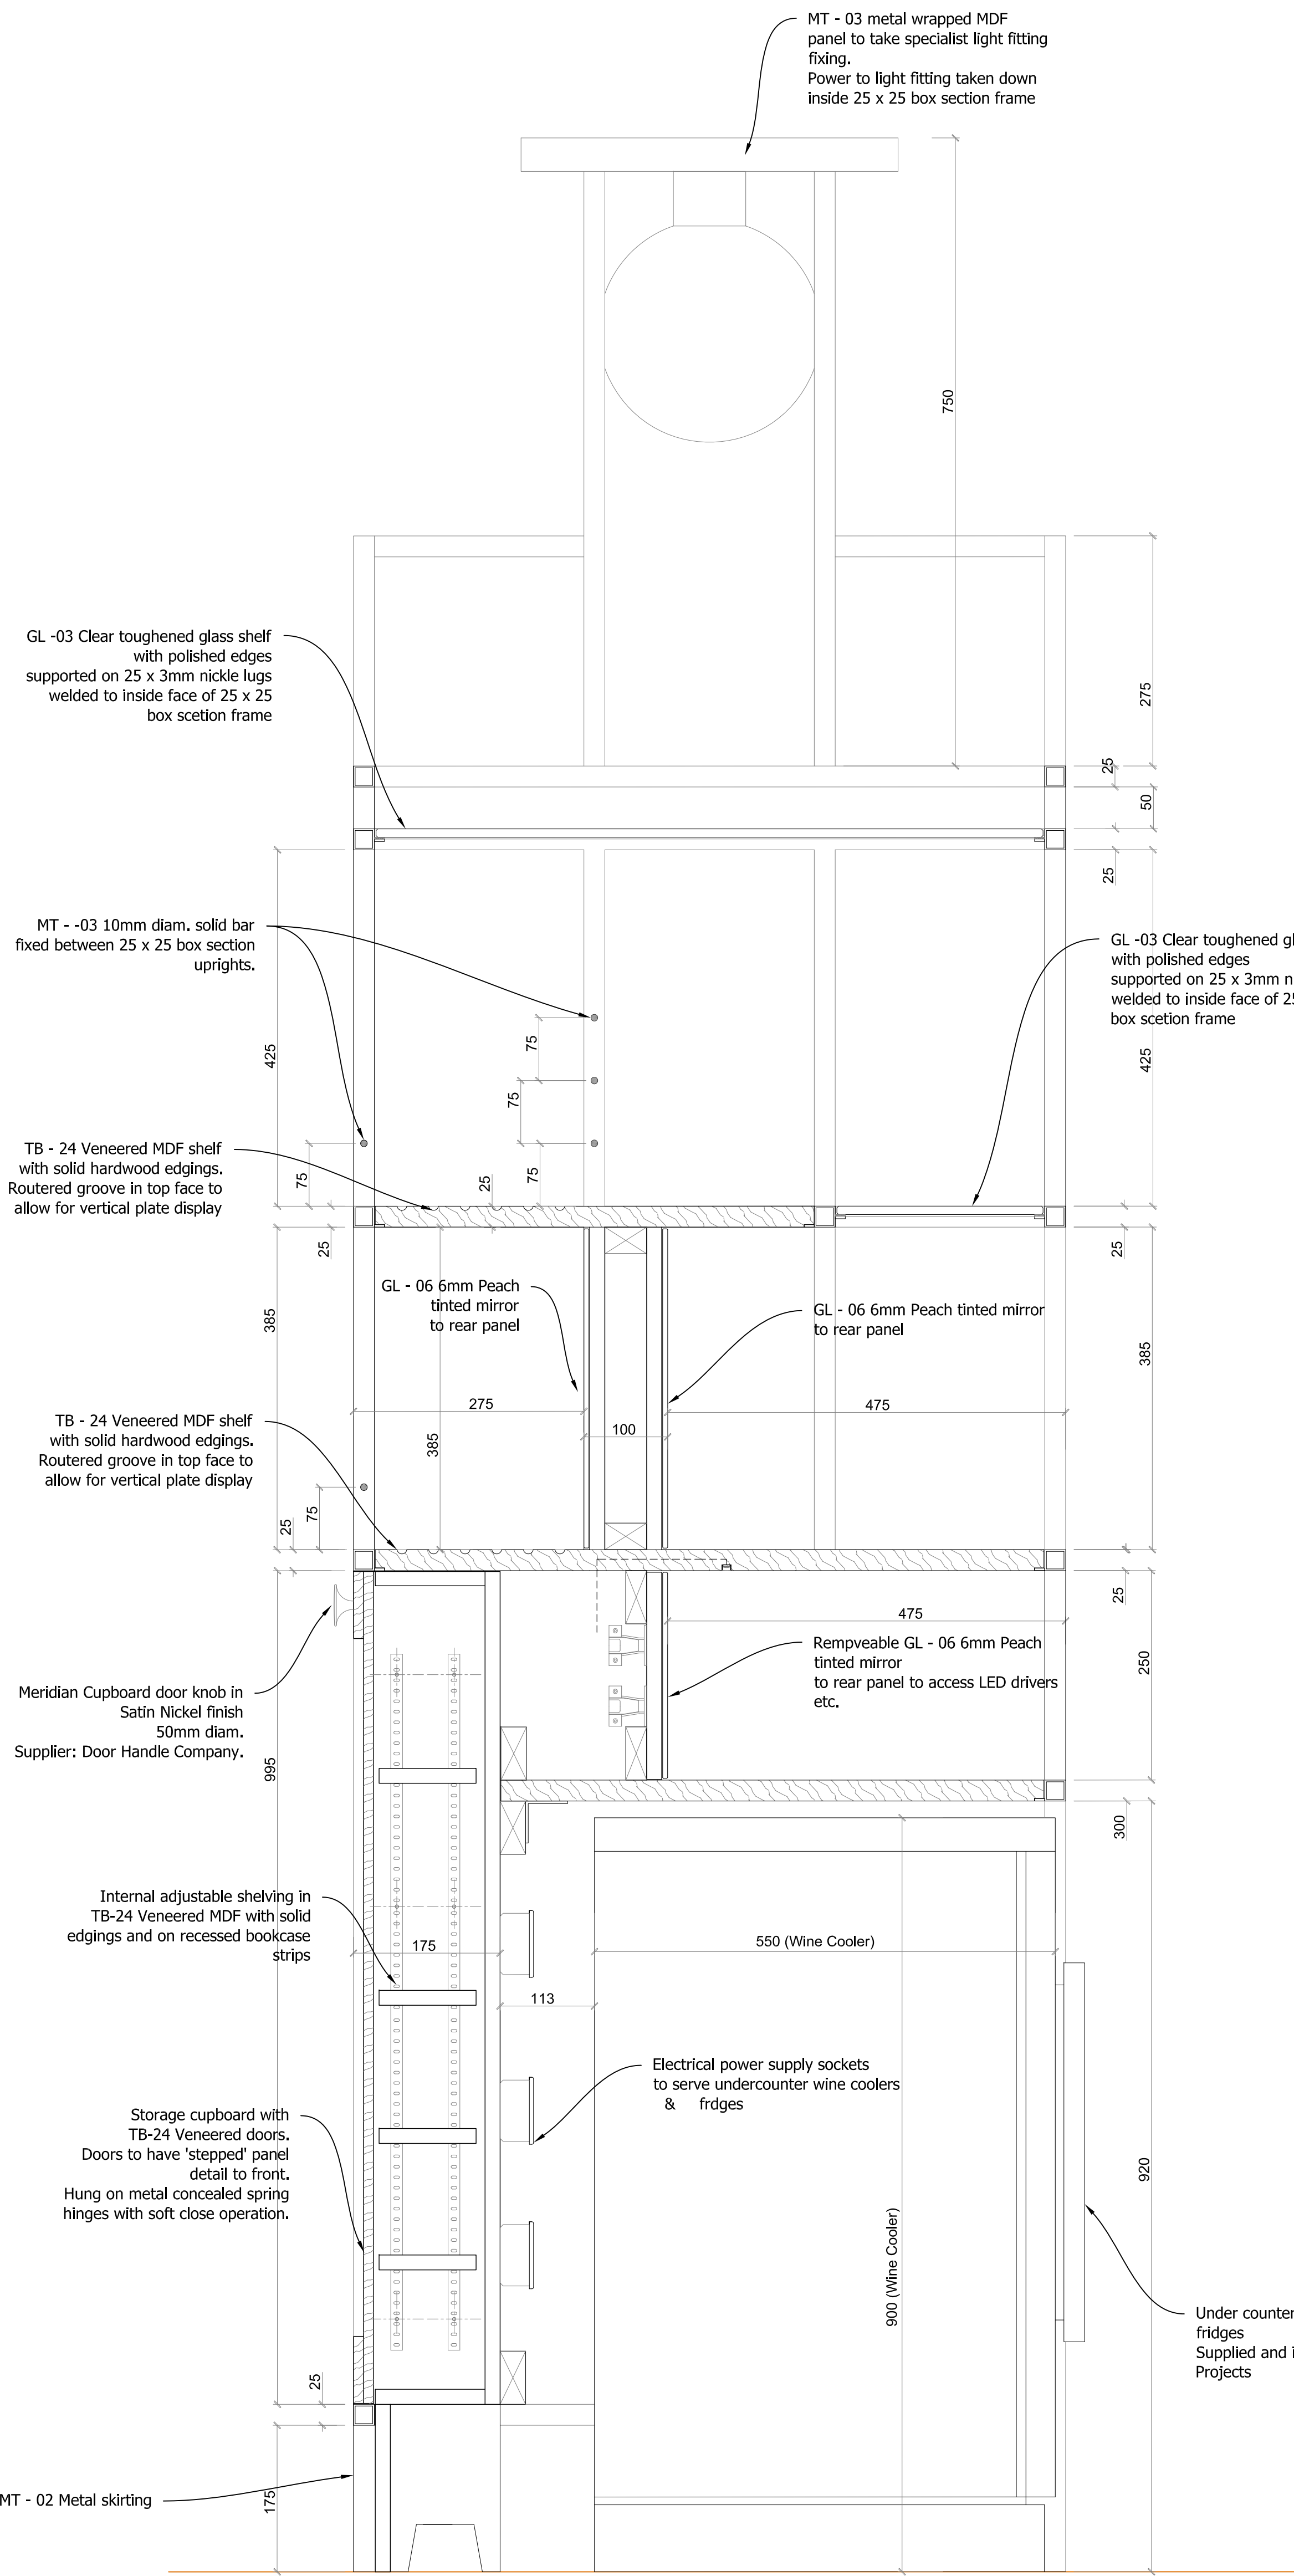

SECTION H - H - RESTAURANT BACK BAR
Scale 1:5

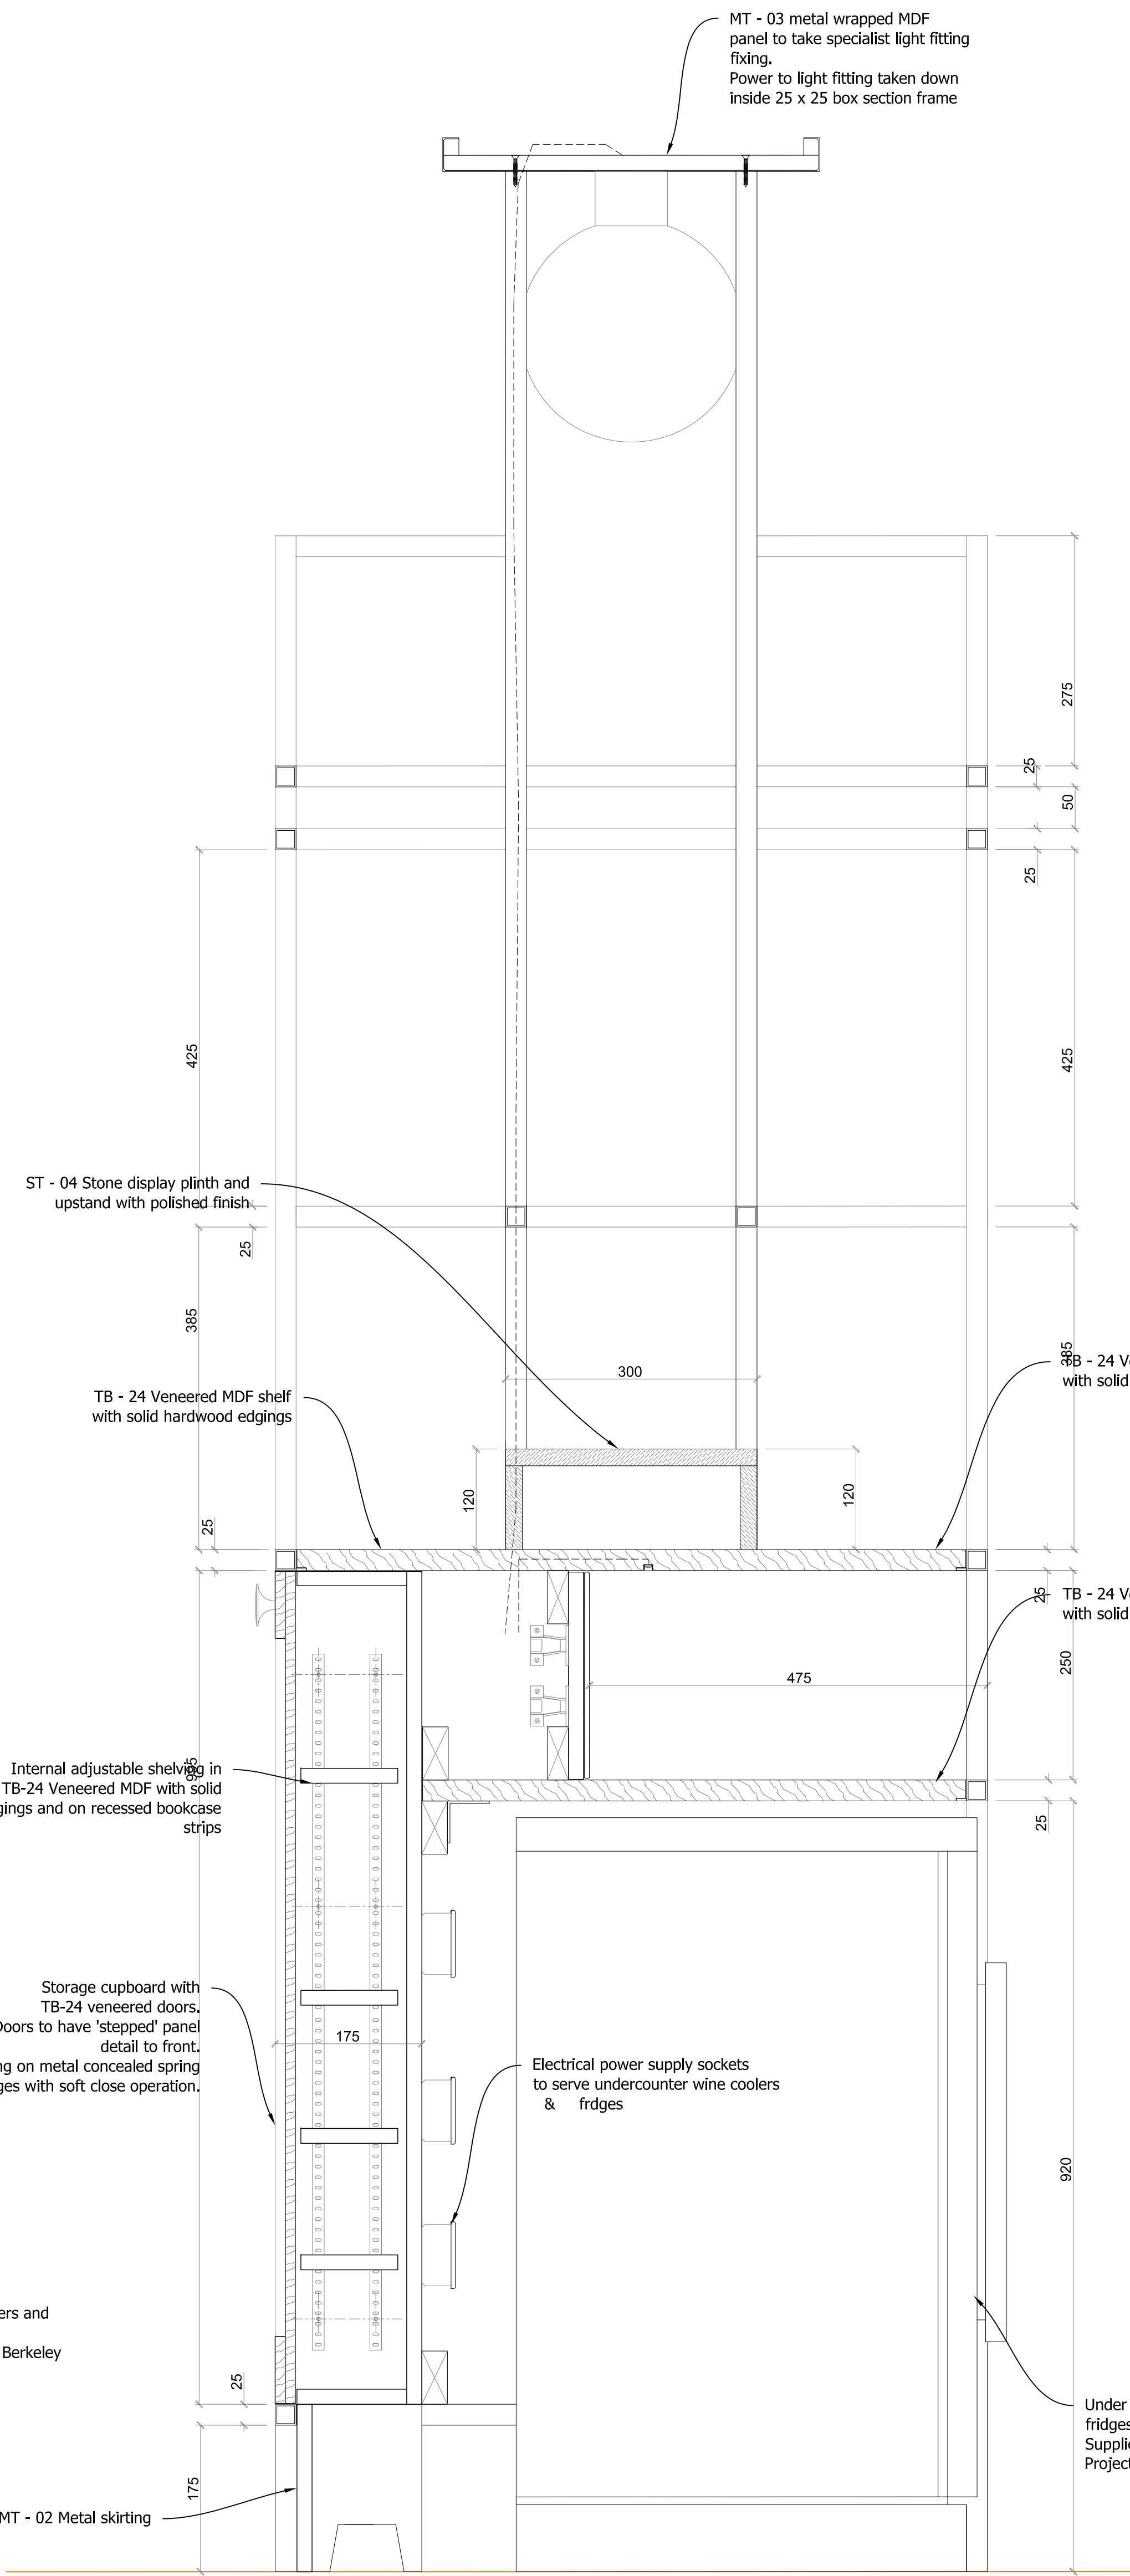

SECTION I - I - RESTAURANT BACK BAR
Scale 1:5

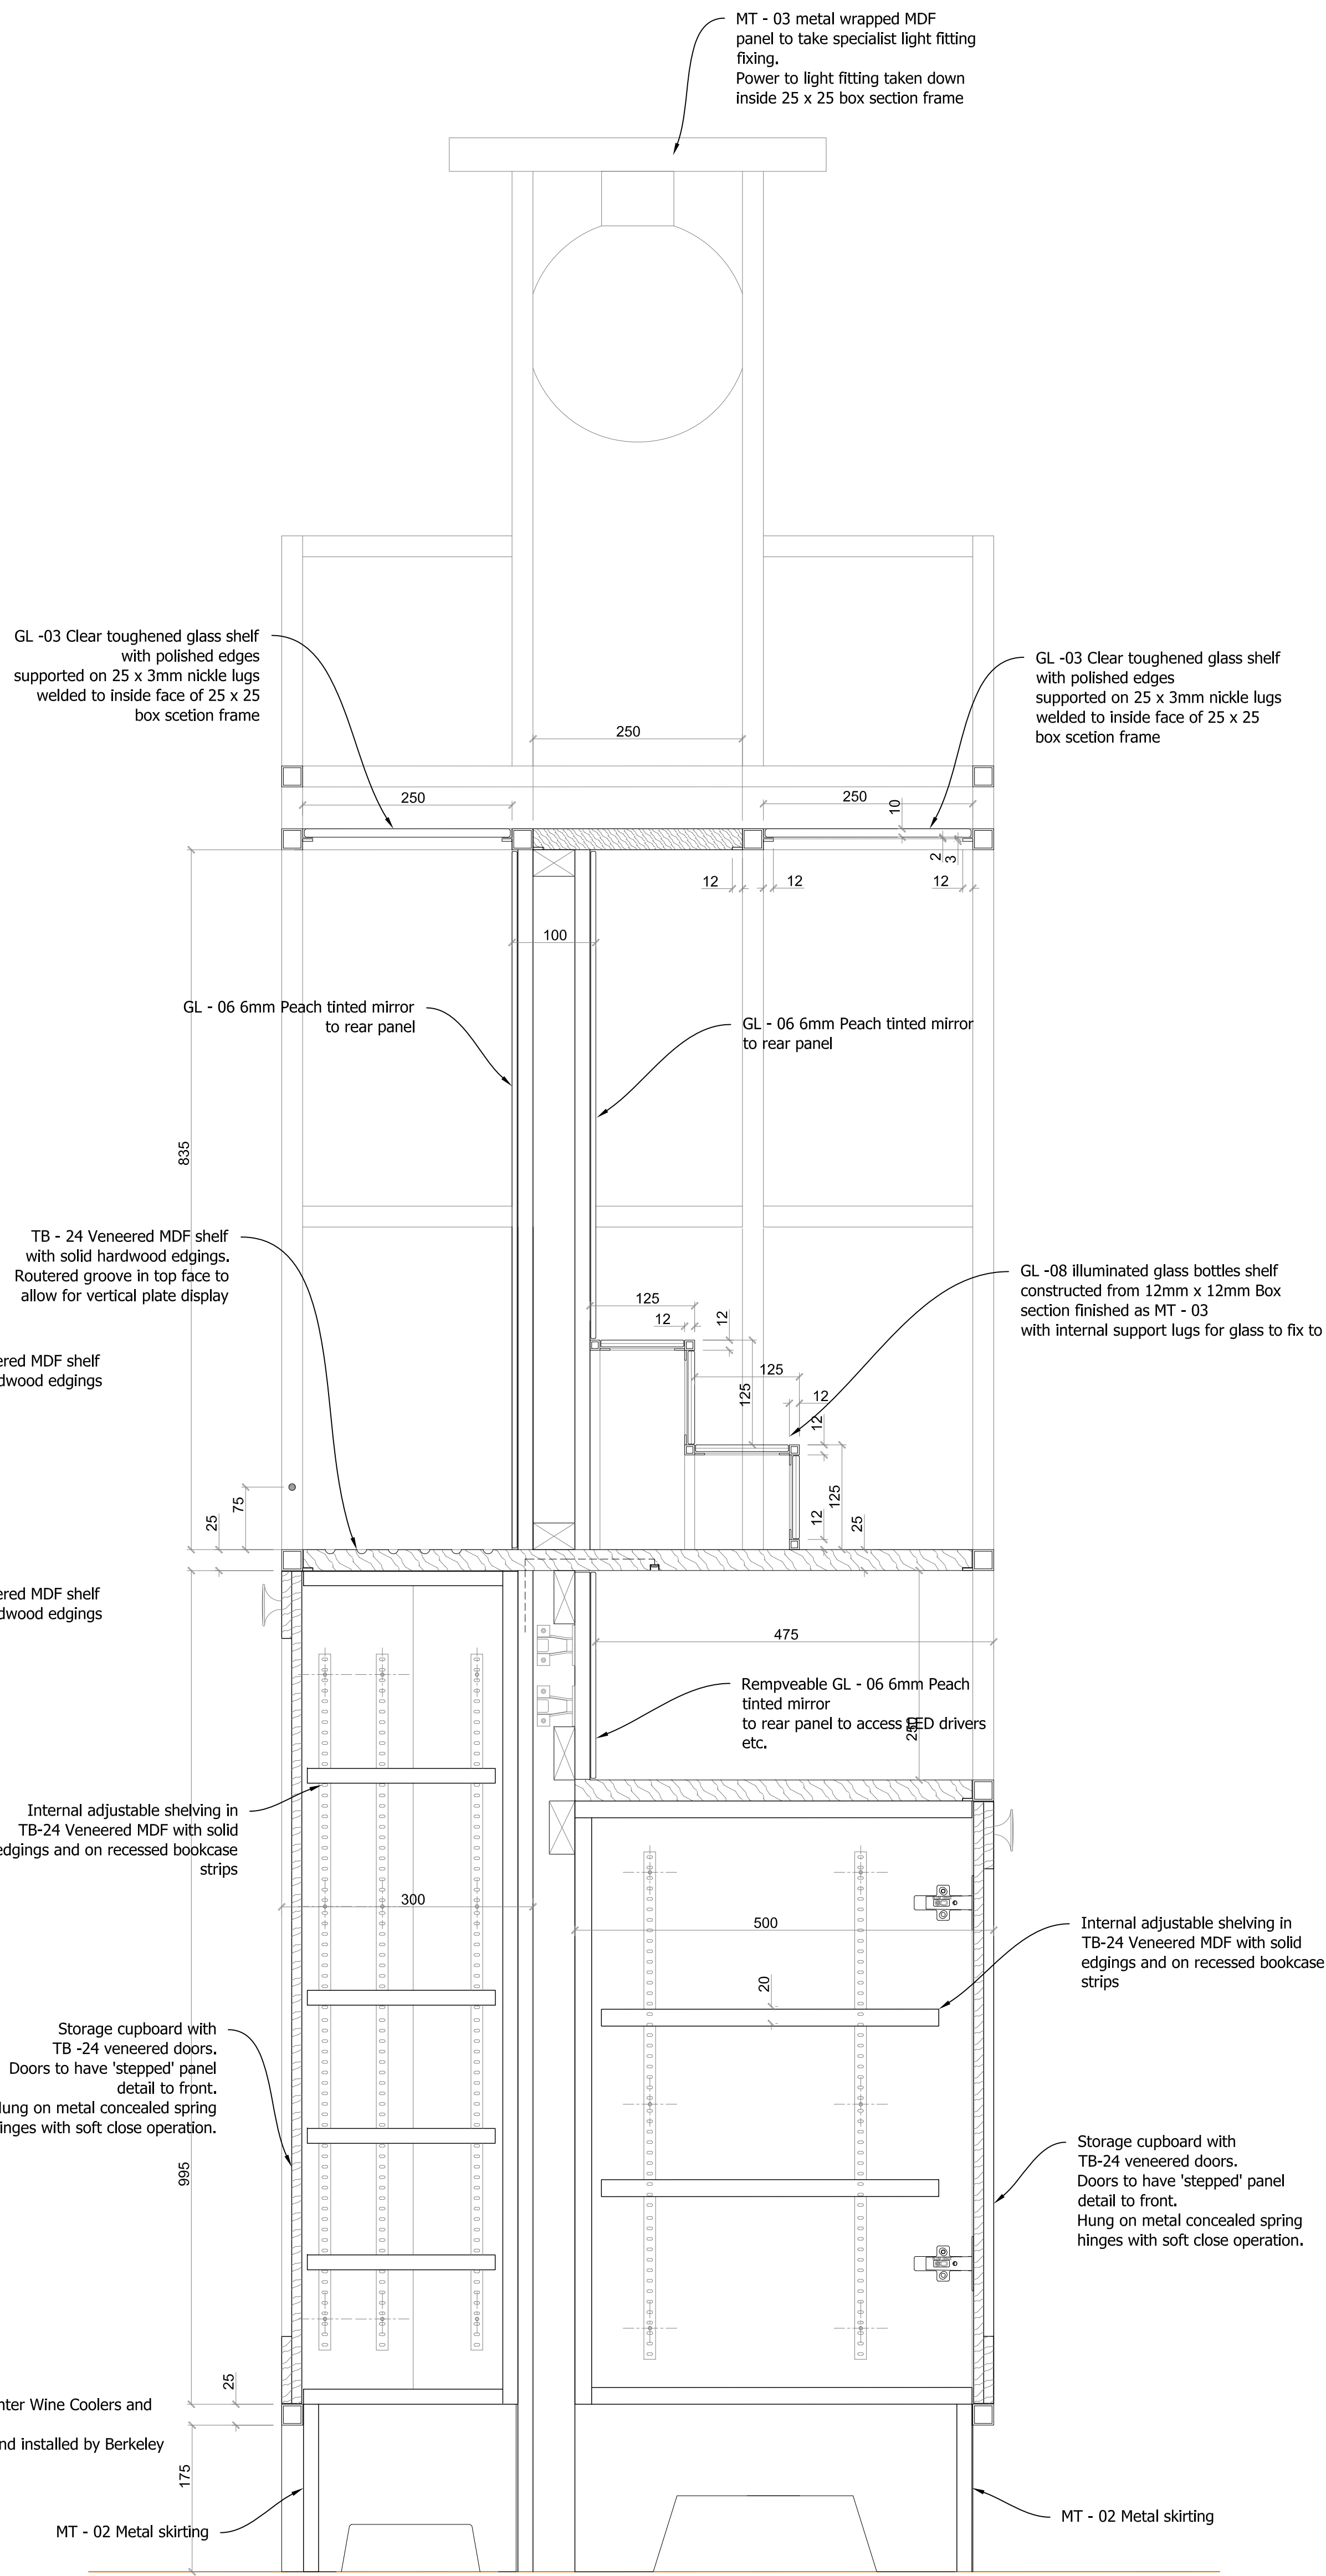

SECTION J - J - RESTAURANT BACK BAR
Scale 1:5

01	15-04-17	Construction Issue	TH
00		Amended as comments 12-04-17	TH
Rev	Date	Details	By



Village House
11th Street
Trafford Park
Manchester M17 1JF
Tel: 0161 848 9983
Fax: 0161 848 9984
Email: enquiries@gariff.co.uk

Client:

S & T (UK)

Contract:

Russell Hotel
London

Drawing Title:

Restaurant -
Back Bar - Sections

Scale: Date: Drawn:
As Noted 03-04-17 TH

Status: Rev:

Construction 01

Dwg No: GCL-1463-105.1

This drawing is the copyright of Gariff Construction Ltd, and must not be reproduced or distributed to any third party without the written consent of Gariff Construction Ltd. Figures and dimensions are to be used in preference to scaled dimensions.


DE-56b

Schedule of Finishes


- GL - 08 Cross reeded glass 4mm laminated to Peach tinted float glass 4mm to approved sample
- ST - 05 Ceasarstone 1141 Pur White counter top and upstand to approved sample.
- TB -24 Timber panels and mouldings - Walnut to approved sample
- MT - 03 Satin Nickel metal sections to approved sample

NOTES:


Position of any Electrical sockets and cable routes to be determined on site.
All Kitchen equipment supplied and installed by Berkeley Projects as
Dwg. No. 3027-203 C5 & 3027-210 01

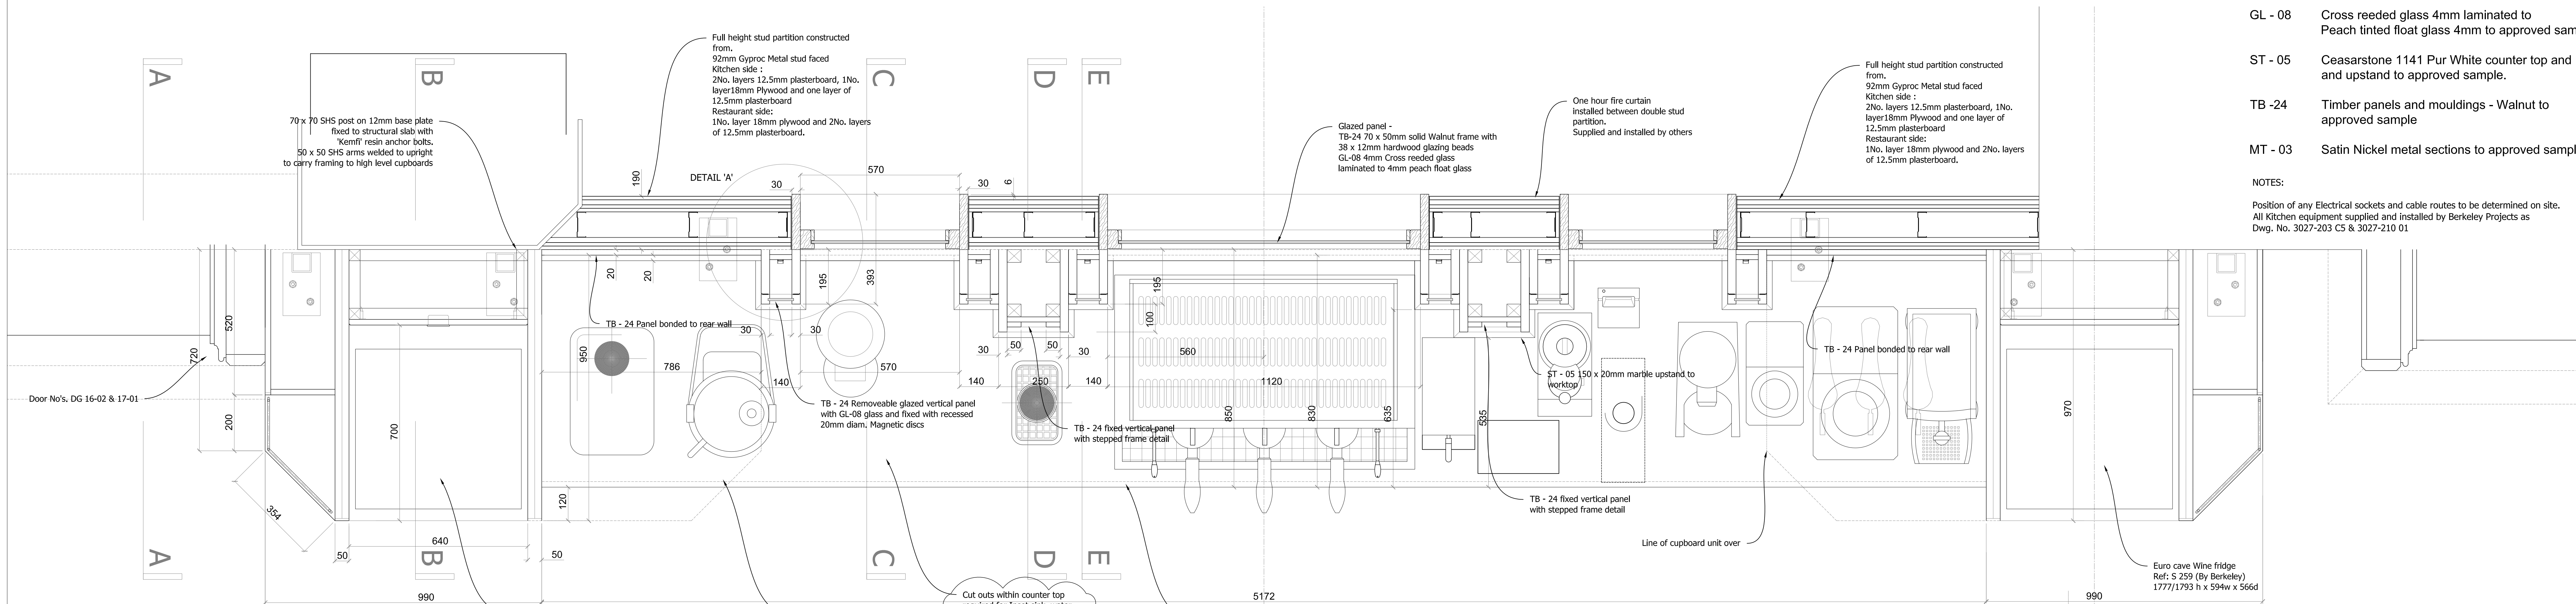

PLAN LAYOUT - RESTAURANT SERVICE STATION
Scale 1:8

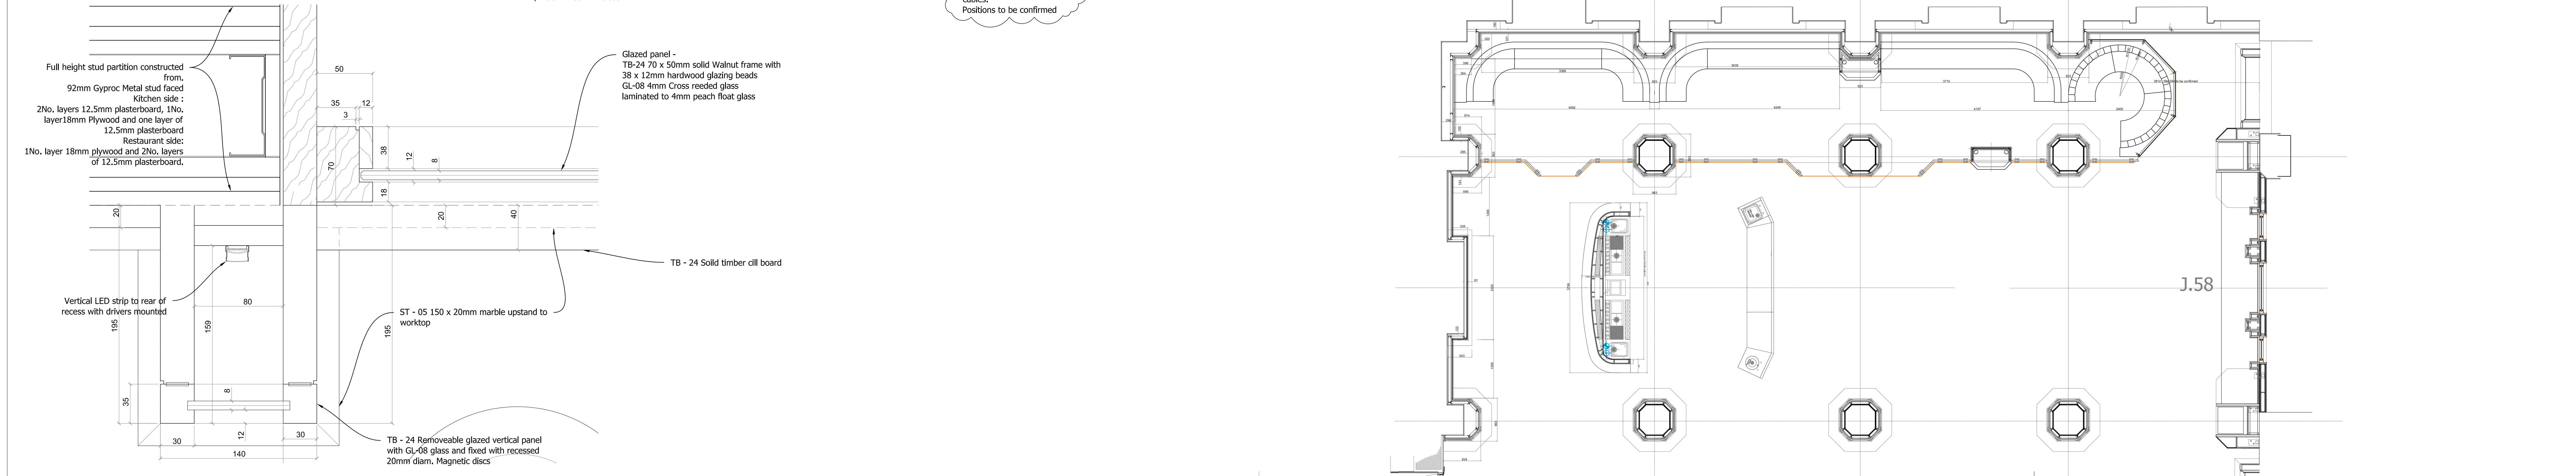

FIRE CRESISTANT GLAZED FRAME DETAIL 'A' - RESTAURANT SERVICE STATION
(J.58)
Scale 1:2

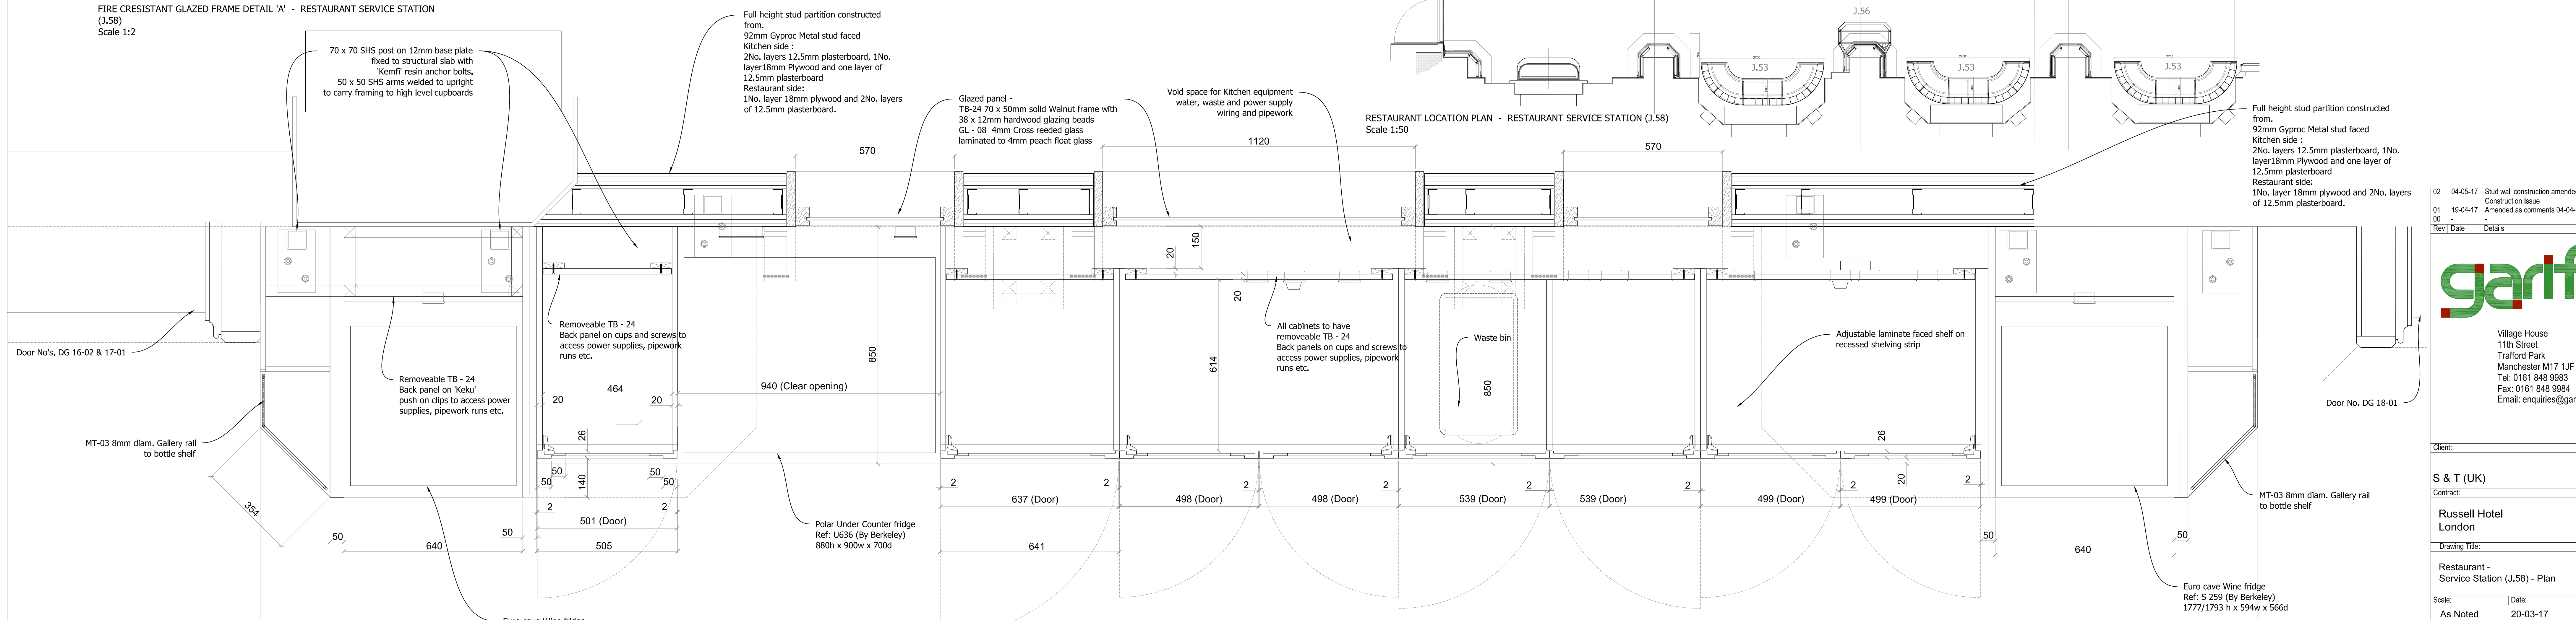

RESTAURANT LOCATION PLAN - RESTAURANT SERVICE STATION (J.58)
Scale 1:50



PLAN SECTION LAYOUT - RESTAURANT SERVICE STATION - BASE UNITS
Scale 1:8

02	04-05-17	Stud wall construction amended	TH
01	19-04-17	Construction Issue	TH
00	19-04-17	Amended as comments 04-04-17	TH
Rev	Date	Details	By

gariff

Village House
11th Street
Trafford Park
Manchester M17 1JF
Tel: 0161 848 9983
Fax: 0161 848 9984
Email: enquiries@gariff.co.uk

Client:

S & T (UK)

Contract:

Russell Hotel
London

Drawing Title:

Restaurant -
Service Station (J.58) - Plan


Scale: Date: Drawn:
As Noted 20-03-17 TH

Status: Rev:
Construction 02


Dwg No:
GCL-1463-106

This drawing is the copyright of Gariff Construction Ltd, and must not be loaned, copied or distributed to any third party without the written consent of Gariff Construction Ltd. All dimensions are to be used in preference to scaled dimensions.


DE-57a

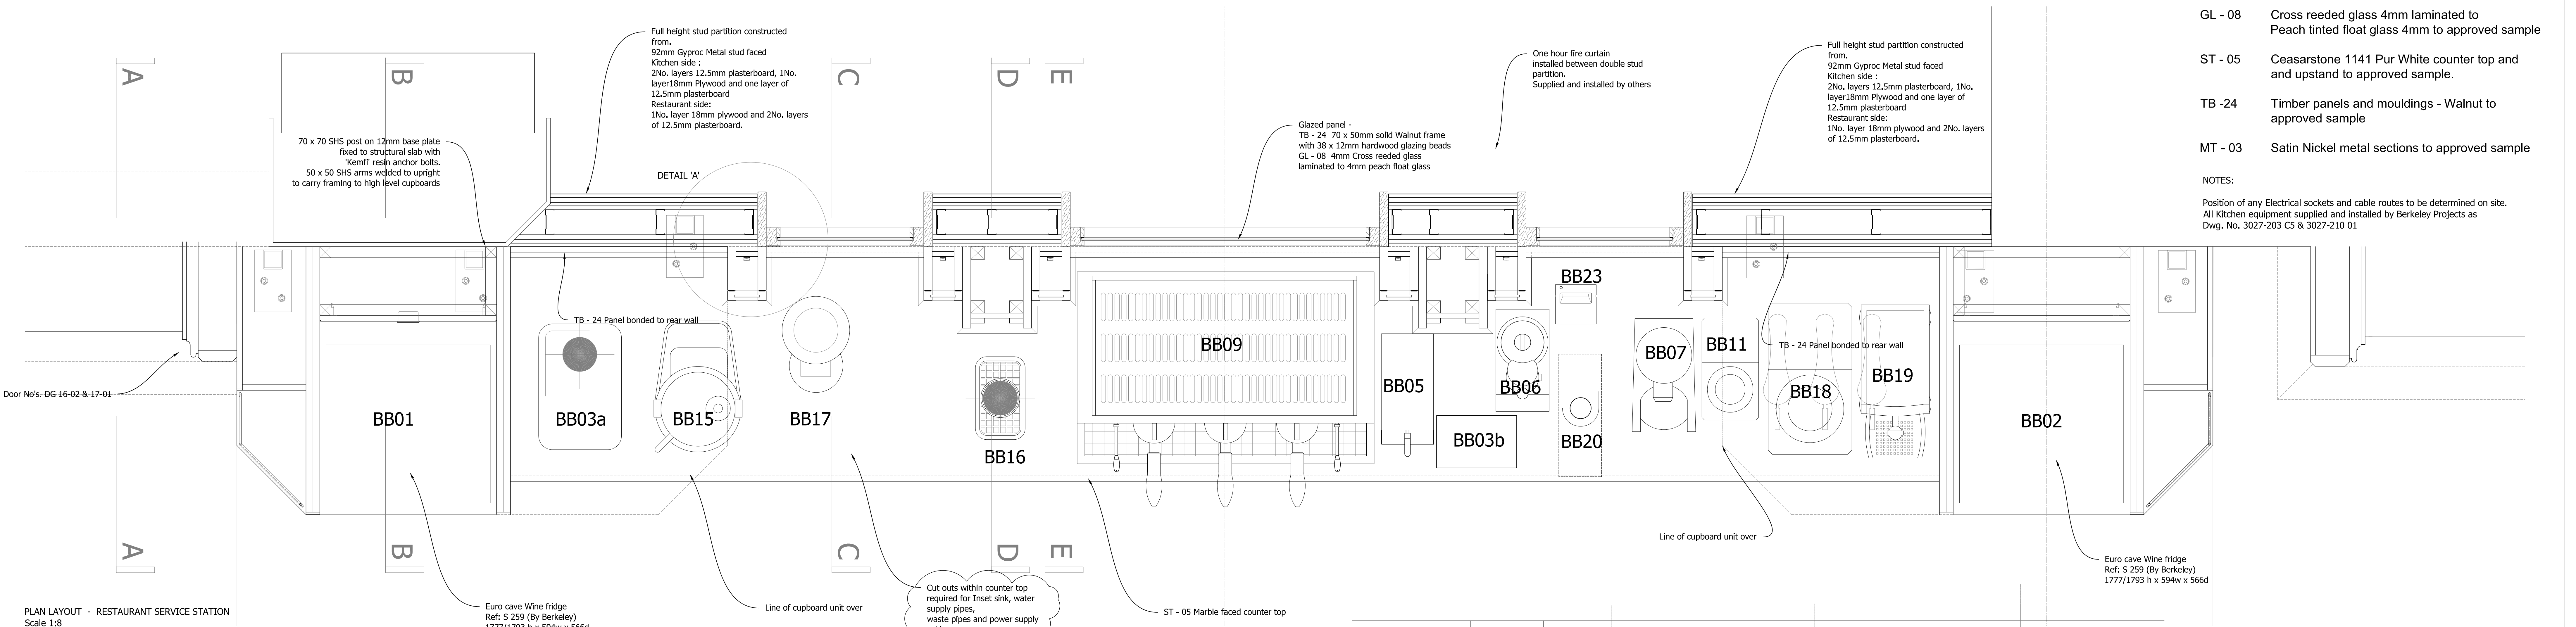

PLAN LAYOUT - RESTAURANT SERVICE STATION
Scale 1:8

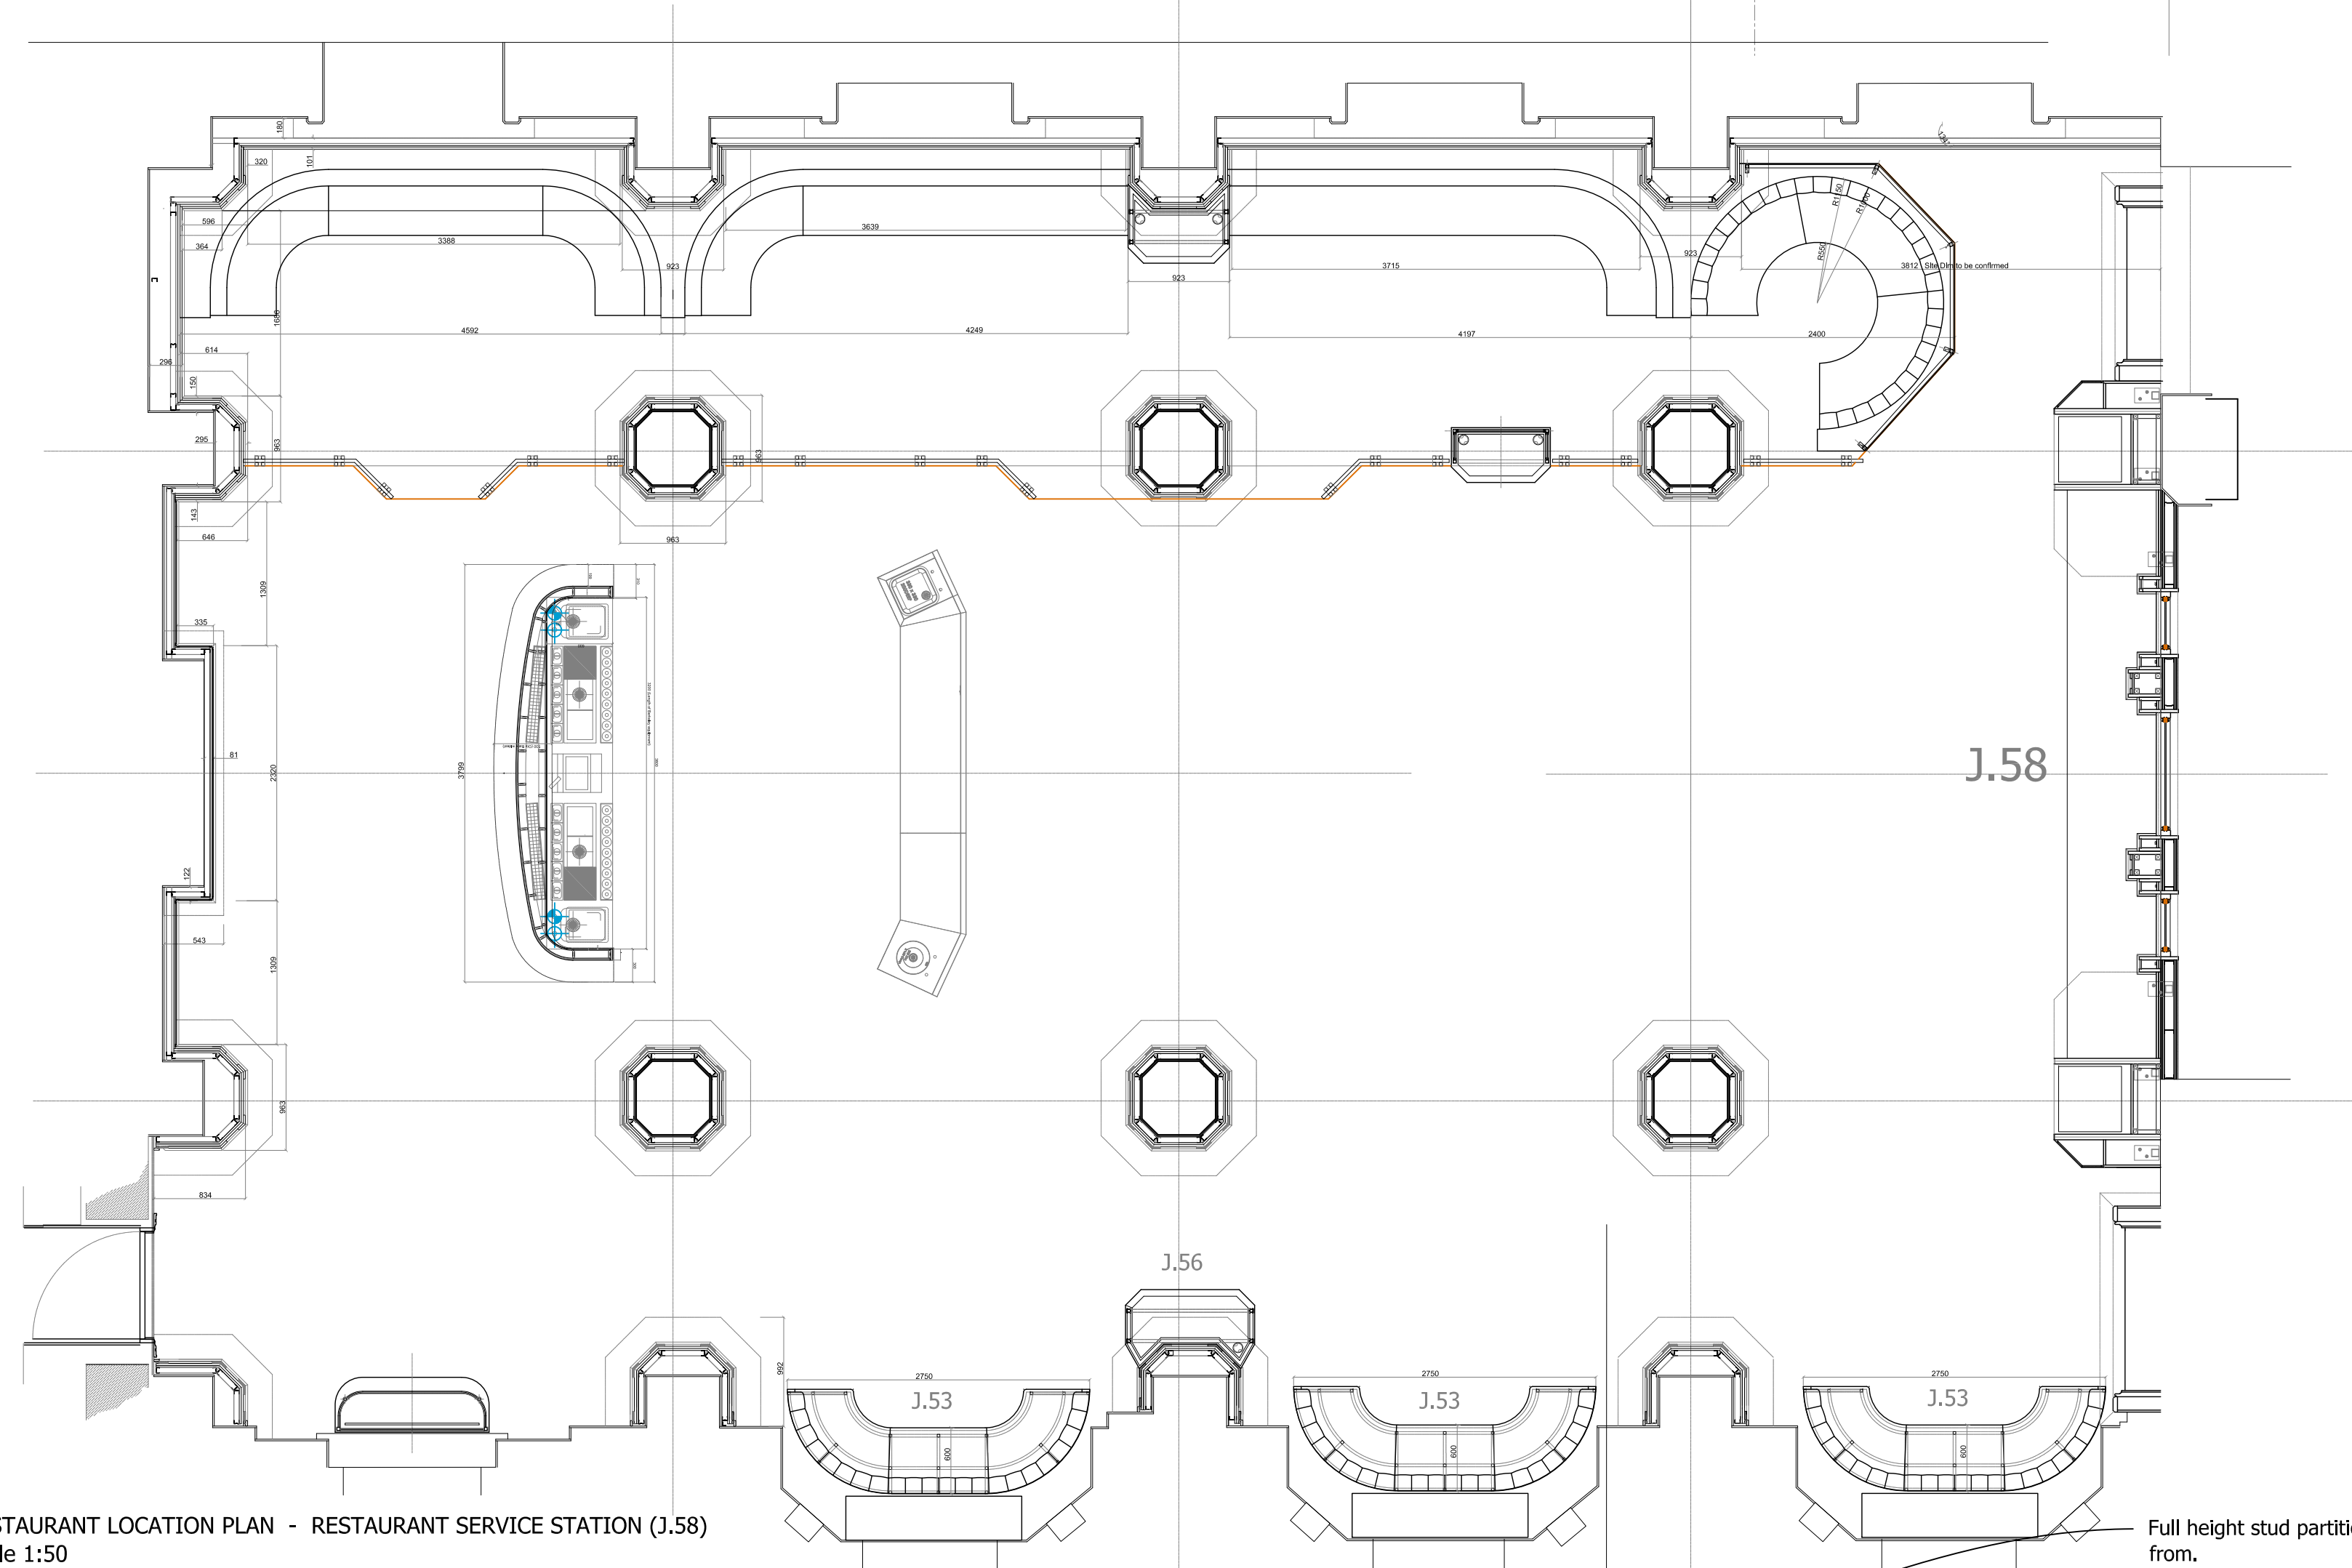

RESTAURANT LOCATION PLAN - RESTAURANT SERVICE STATION (J.58)
Scale 1:50

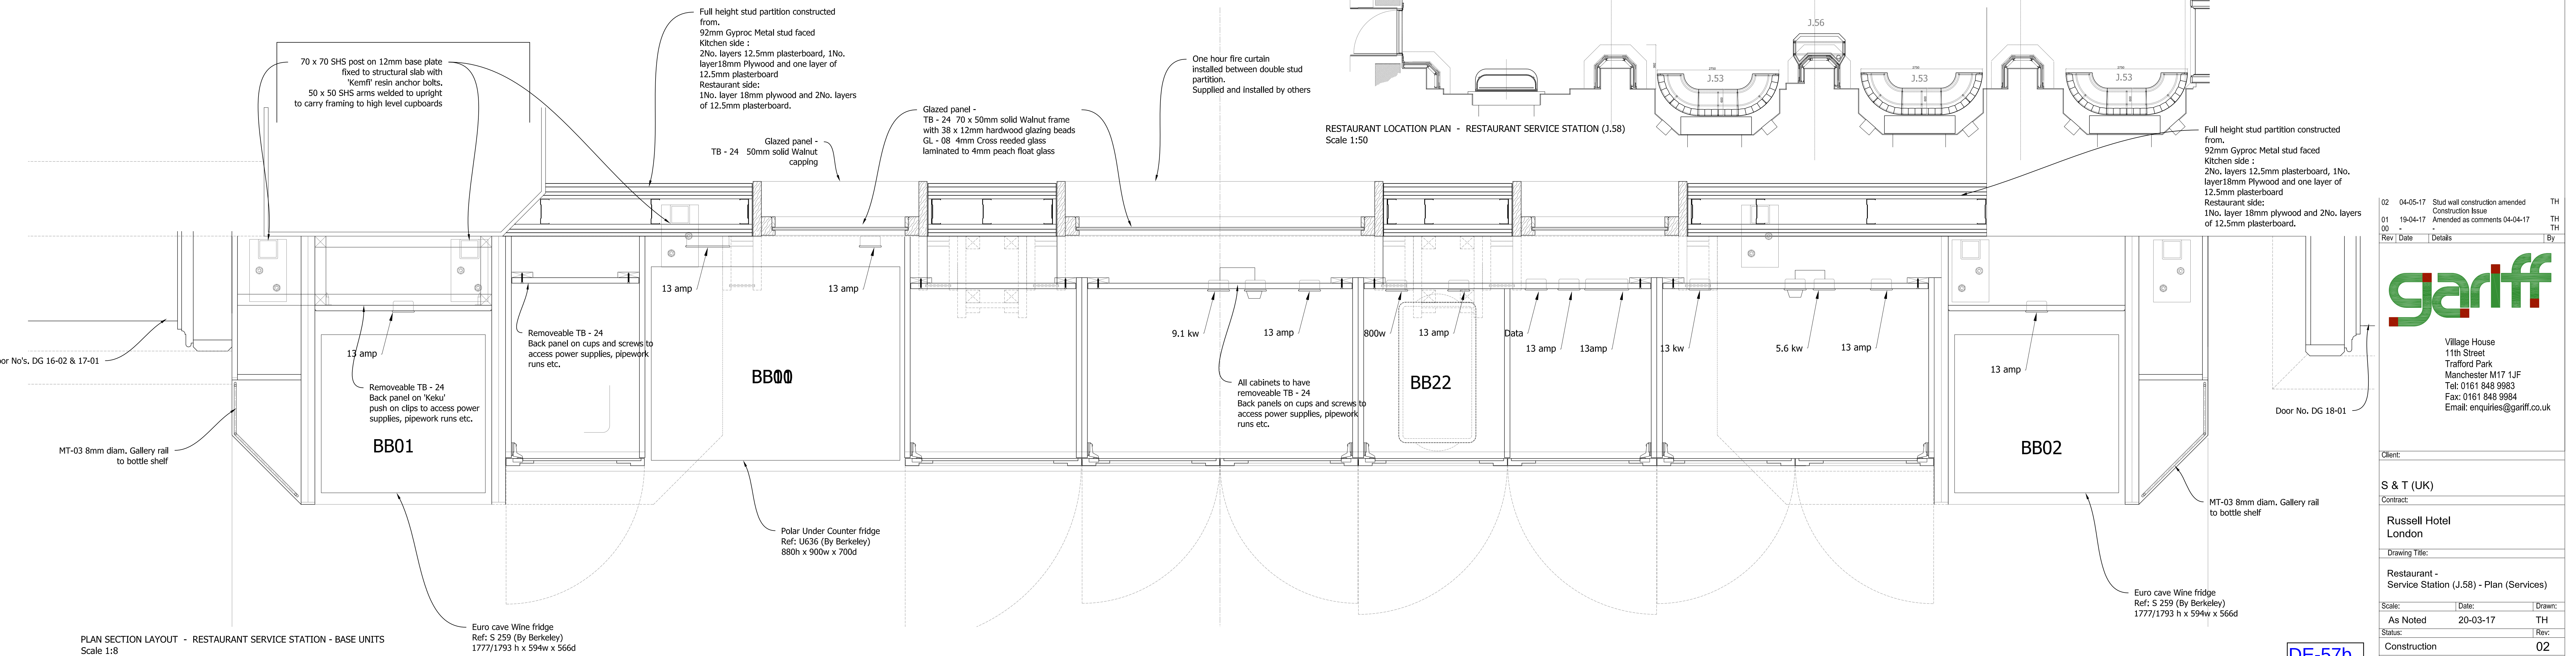

PLAN SECTION LAYOUT - RESTAURANT SERVICE STATION - BASE UNITS
Scale 1:8

Schedule of Finishes

- GL - 08 Cross reeded glass 4mm laminated to Peach tinted float glass 4mm to approved sample
- ST - 05 Ceasarstone 1141 Pur White counter top and upstand to approved sample.
- TB -24 Timber panels and mouldings - Walnut to approved sample
- MT - 03 Satin Nickel metal sections to approved sample

NOTES:

Position of any Electrical sockets and cable routes to be determined on site.
All Kitchen equipment supplied and installed by Berkeley Projects as
Dwg. No. 3027-203 C5 & 3027-210 01

Rev	Date	Details	By
02	04-05-17	Stud wall construction amended	TH
01	19-04-17	Construction Issue	TH
00	19-04-17	Amended as comments 04-04-17	TH



Village House
11th Street
Trafford Park
Manchester M17 1UF
Tel: 0161 848 9983
Fax: 0161 848 9984
Email: enquiries@gariff.co.uk

Client:

S & T (UK)

Contract:

Russell Hotel
London

Drawing Title:


Restaurant -
Service Station (J.58) - Plan (Services)

Scale: Date: Drawn:
As Noted 20-03-17 TH

Status: Rev:
Construction 02

Dwg No:
GCL-1463-109

This drawing is the copyright of Gariff Construction Ltd, and must not be loaned, copied or distributed to any third party without the written consent of Gariff Construction Ltd. Figures and dimensions are to be used in preference to scaled dimensions.

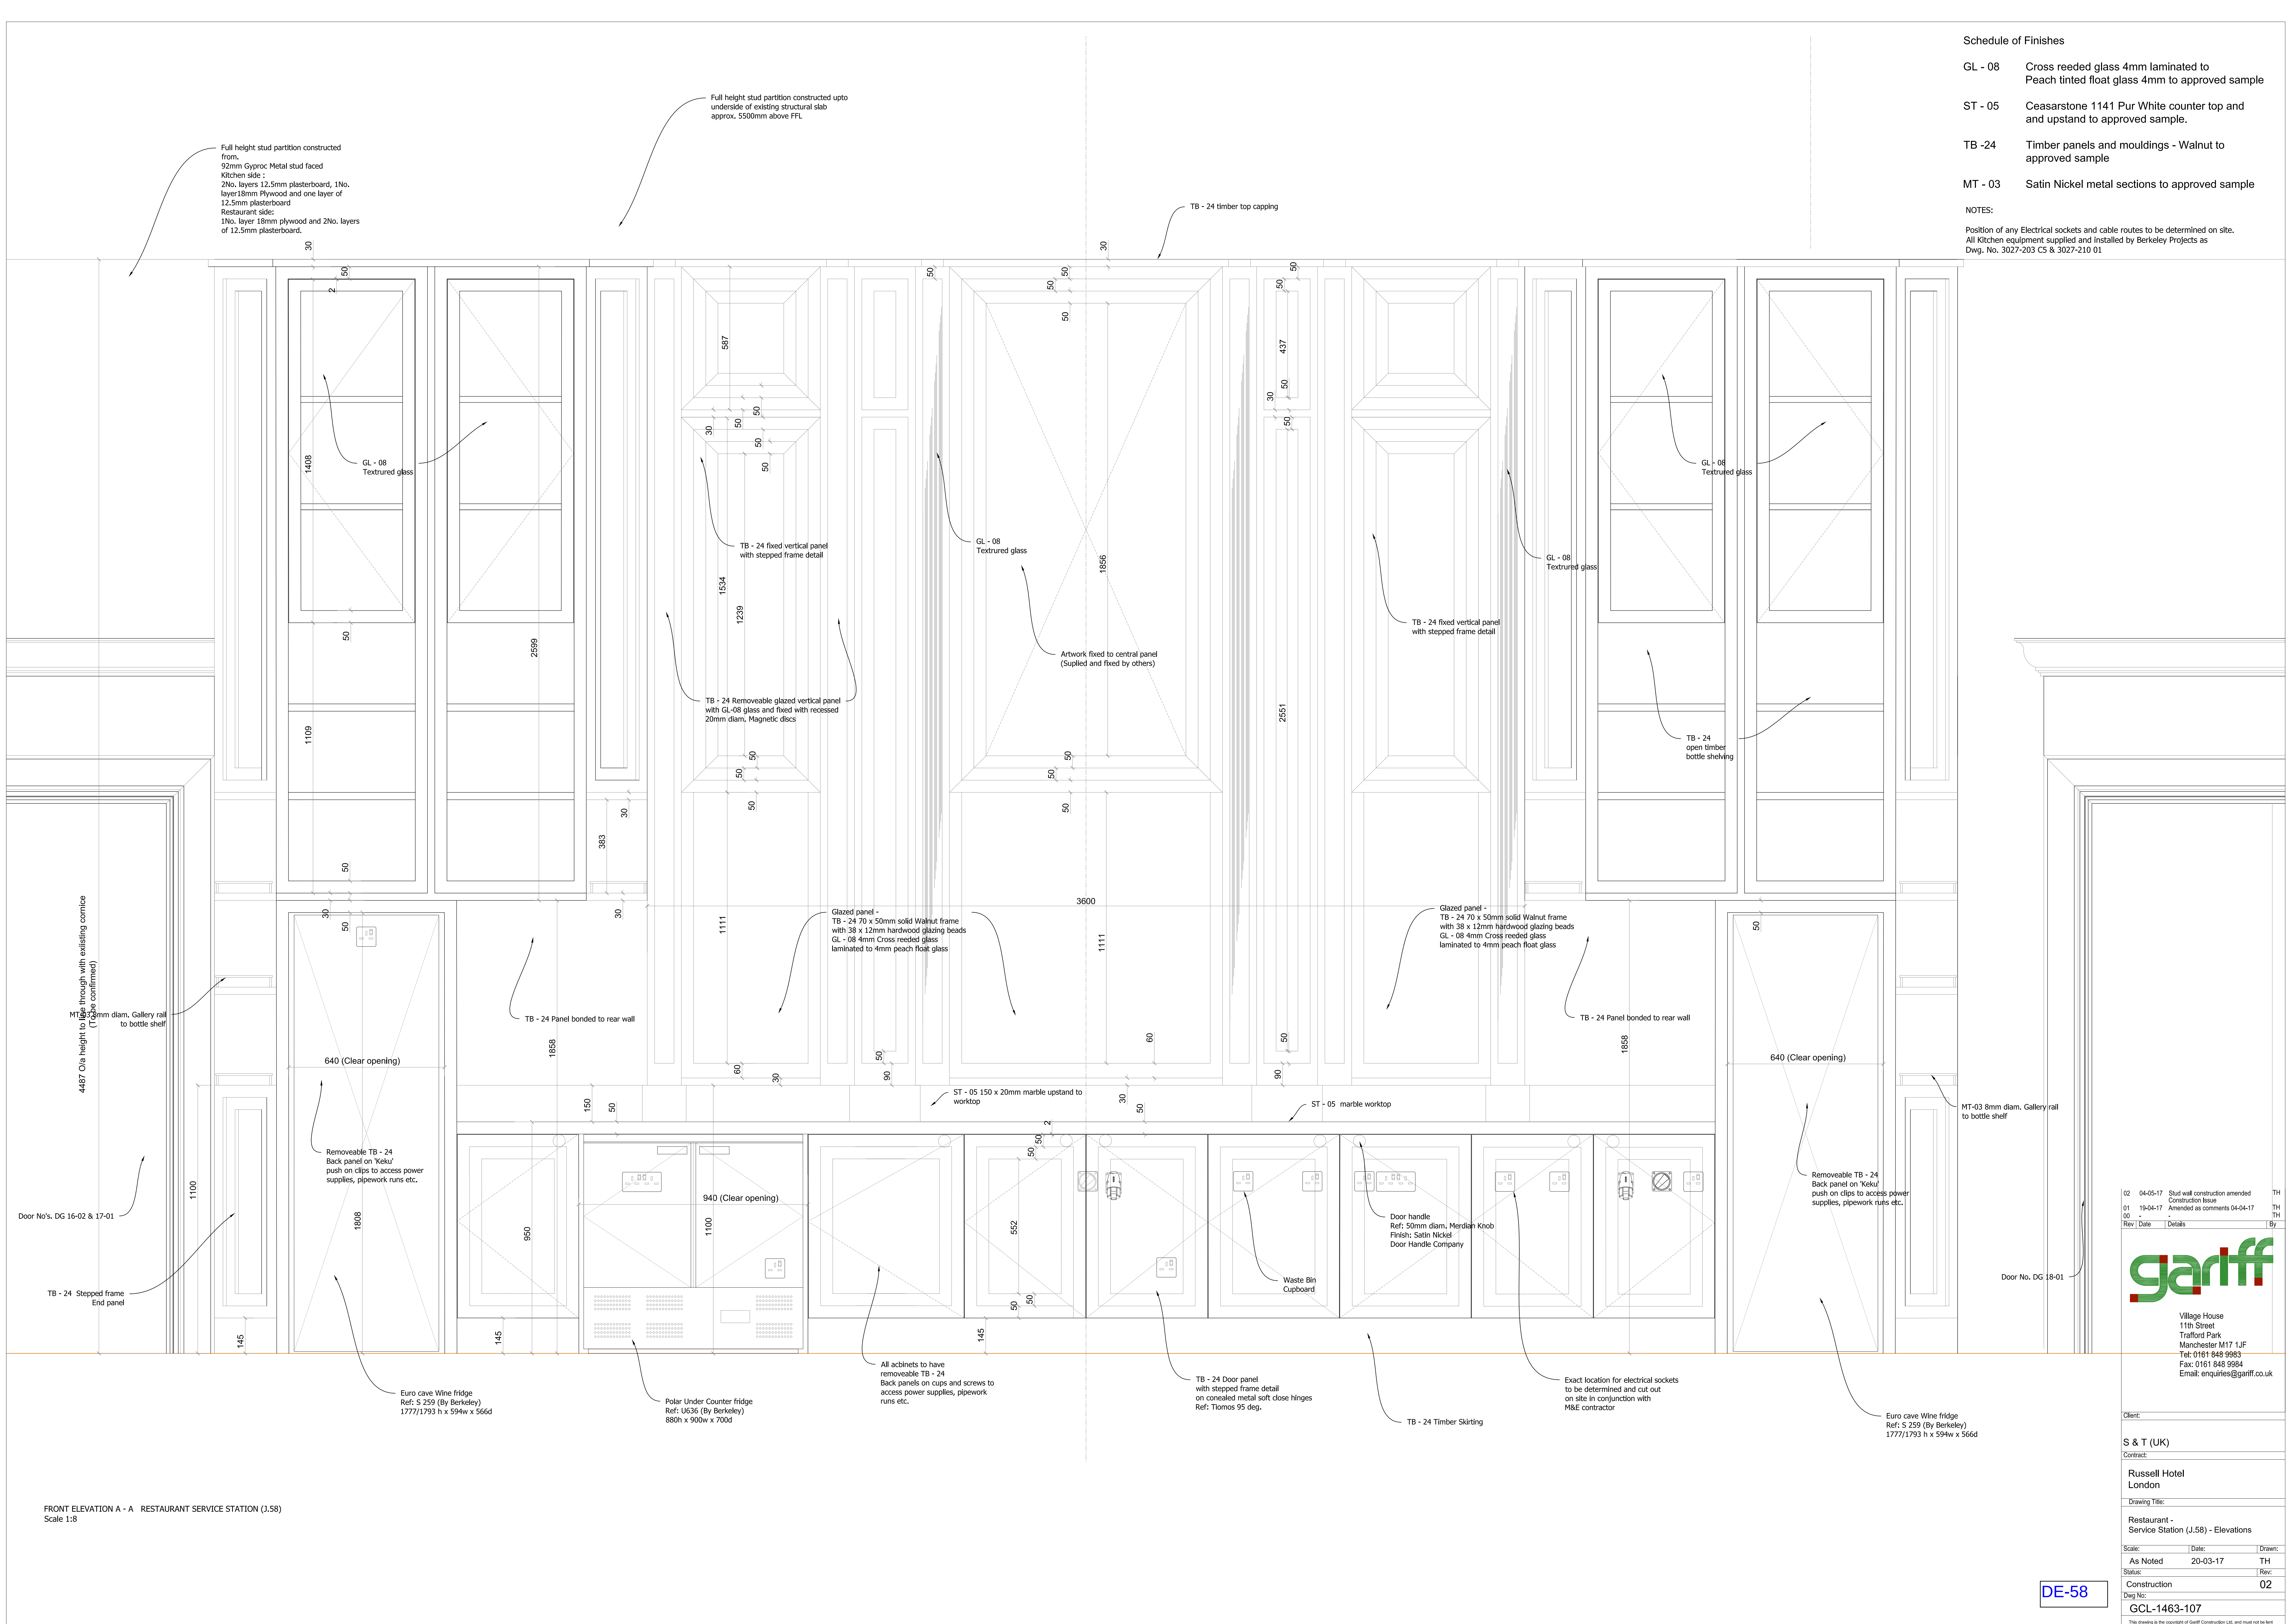

Schedule of Finishes	
GL - 08	Cross reeded glass 4mm laminated to Peach tinted float glass 4mm to approved sample
ST - 05	Ceasarstone 1141 Pur White counter top and upstand to approved sample.
TB -24	Timber panels and mouldings - Walnut to approved sample
MT - 03	Satin Nickel metal sections to approved sample
NOTES:	
Position of any Electrical sockets and cable routes to be determined on site. All Kitchen equipment supplied and installed by Berkeley Projects as Dwg. No. 3027-203 C5 & 3027-210 01.	

02	04-05-17	Stud wall construction amended	TH
01	19-04-17	Construction Issue	TH
00	-	Amended as comments 04-04-17	TH
Rev	Date	Details	By

gariff

Village House
11th Street
Trafford Park
Manchester M17 1JF
Tel: 0161 848 9983
Fax: 0161 848 9984
Email: enquiries@gariff.co.uk

Client:	
S & T (UK)	
Contract:	
Russell Hotel London	
Drawing Title:	
Restaurant - Service Station (J.58) - Elevations	
Scale:	Date:
As Noted	20-03-17
Status:	Rev:
Construction	02
Dwg No:	GCL-1463-107
This drawing is the copyright of Gariff Construction Ltd, and must not be loaned, copied or distributed to any third party without the written consent of Gariff Construction Ltd. Figures and dimensions are to be used in preference to scaled dimensions.	

DE-58