


SECTION B - B RESTAURANT SERVICE STATION (J.58)
Scale 1:10

SECTION C - C RESTAURANT SERVICE STATION (J.58)
Scale 1:10


SECTION D - D RESTAURANT SERVICE STATION (J.58)
Scale 1:10

SECTION E - E RESTAURANT SERVICE STATION (J.58)
Scale 1:10

SECTION F - F RESTAURANT SERVICE STATION (J.58)
Scale 1:10

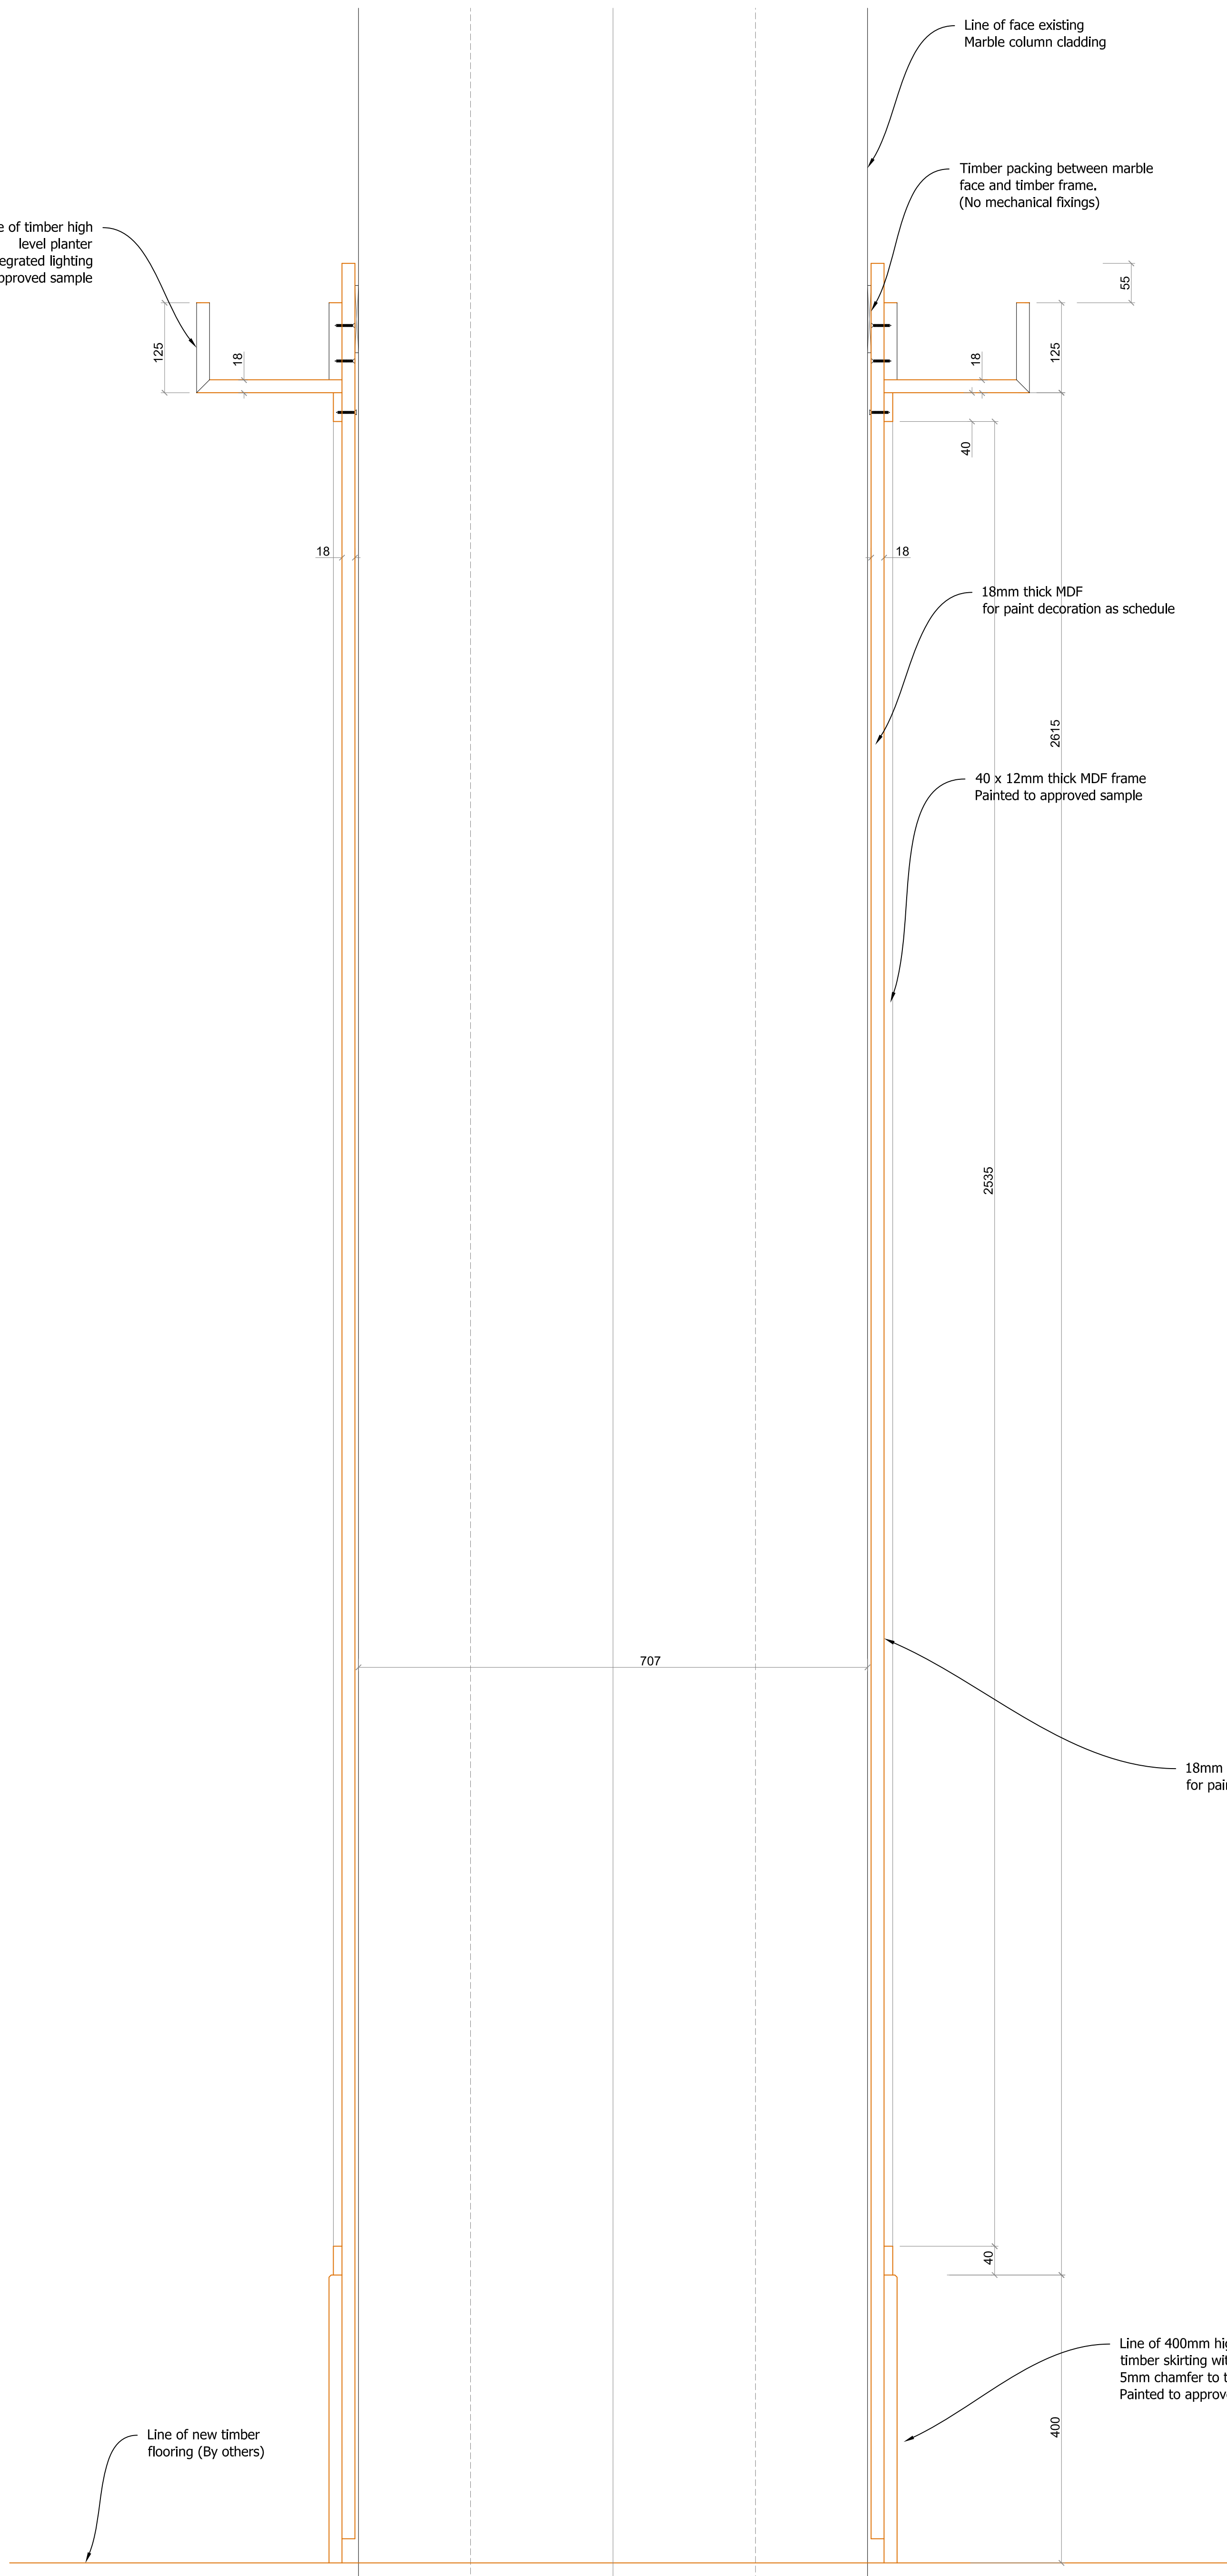


COLUMN CLADDING - VERTICAL SECTION THRO'
Scale 1:5

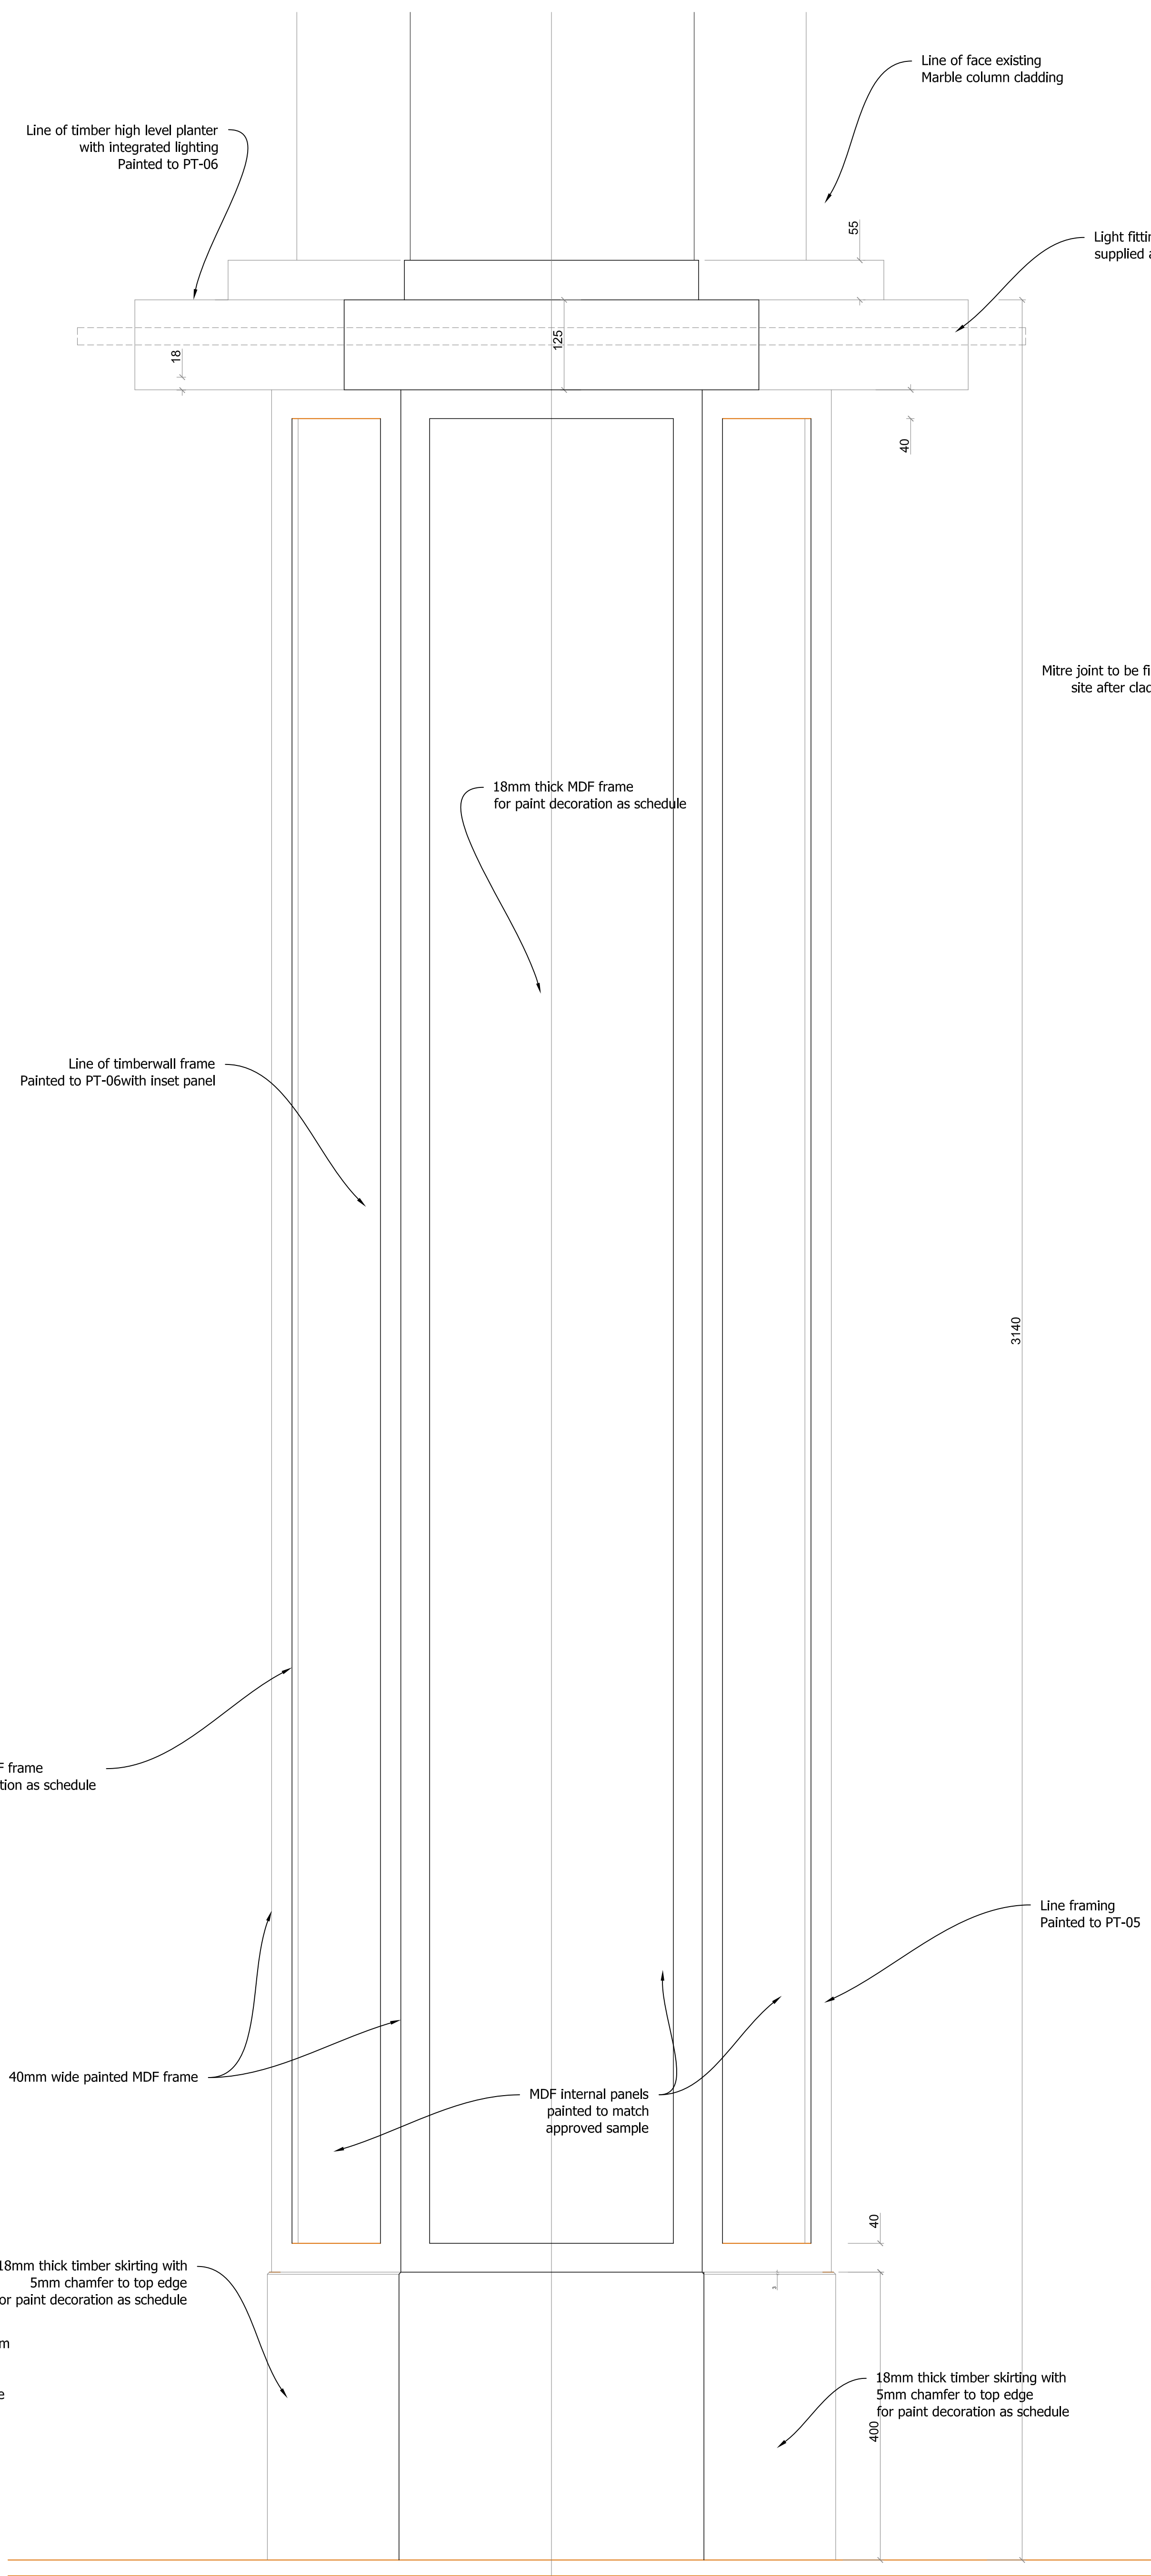


COLUMN CLADDING - VERTICAL ELEVATION
Scale 1:5

NOTES:

NO DIRECT FIXINGS TO PENETRATE EXISTING MARBLE CLADDING

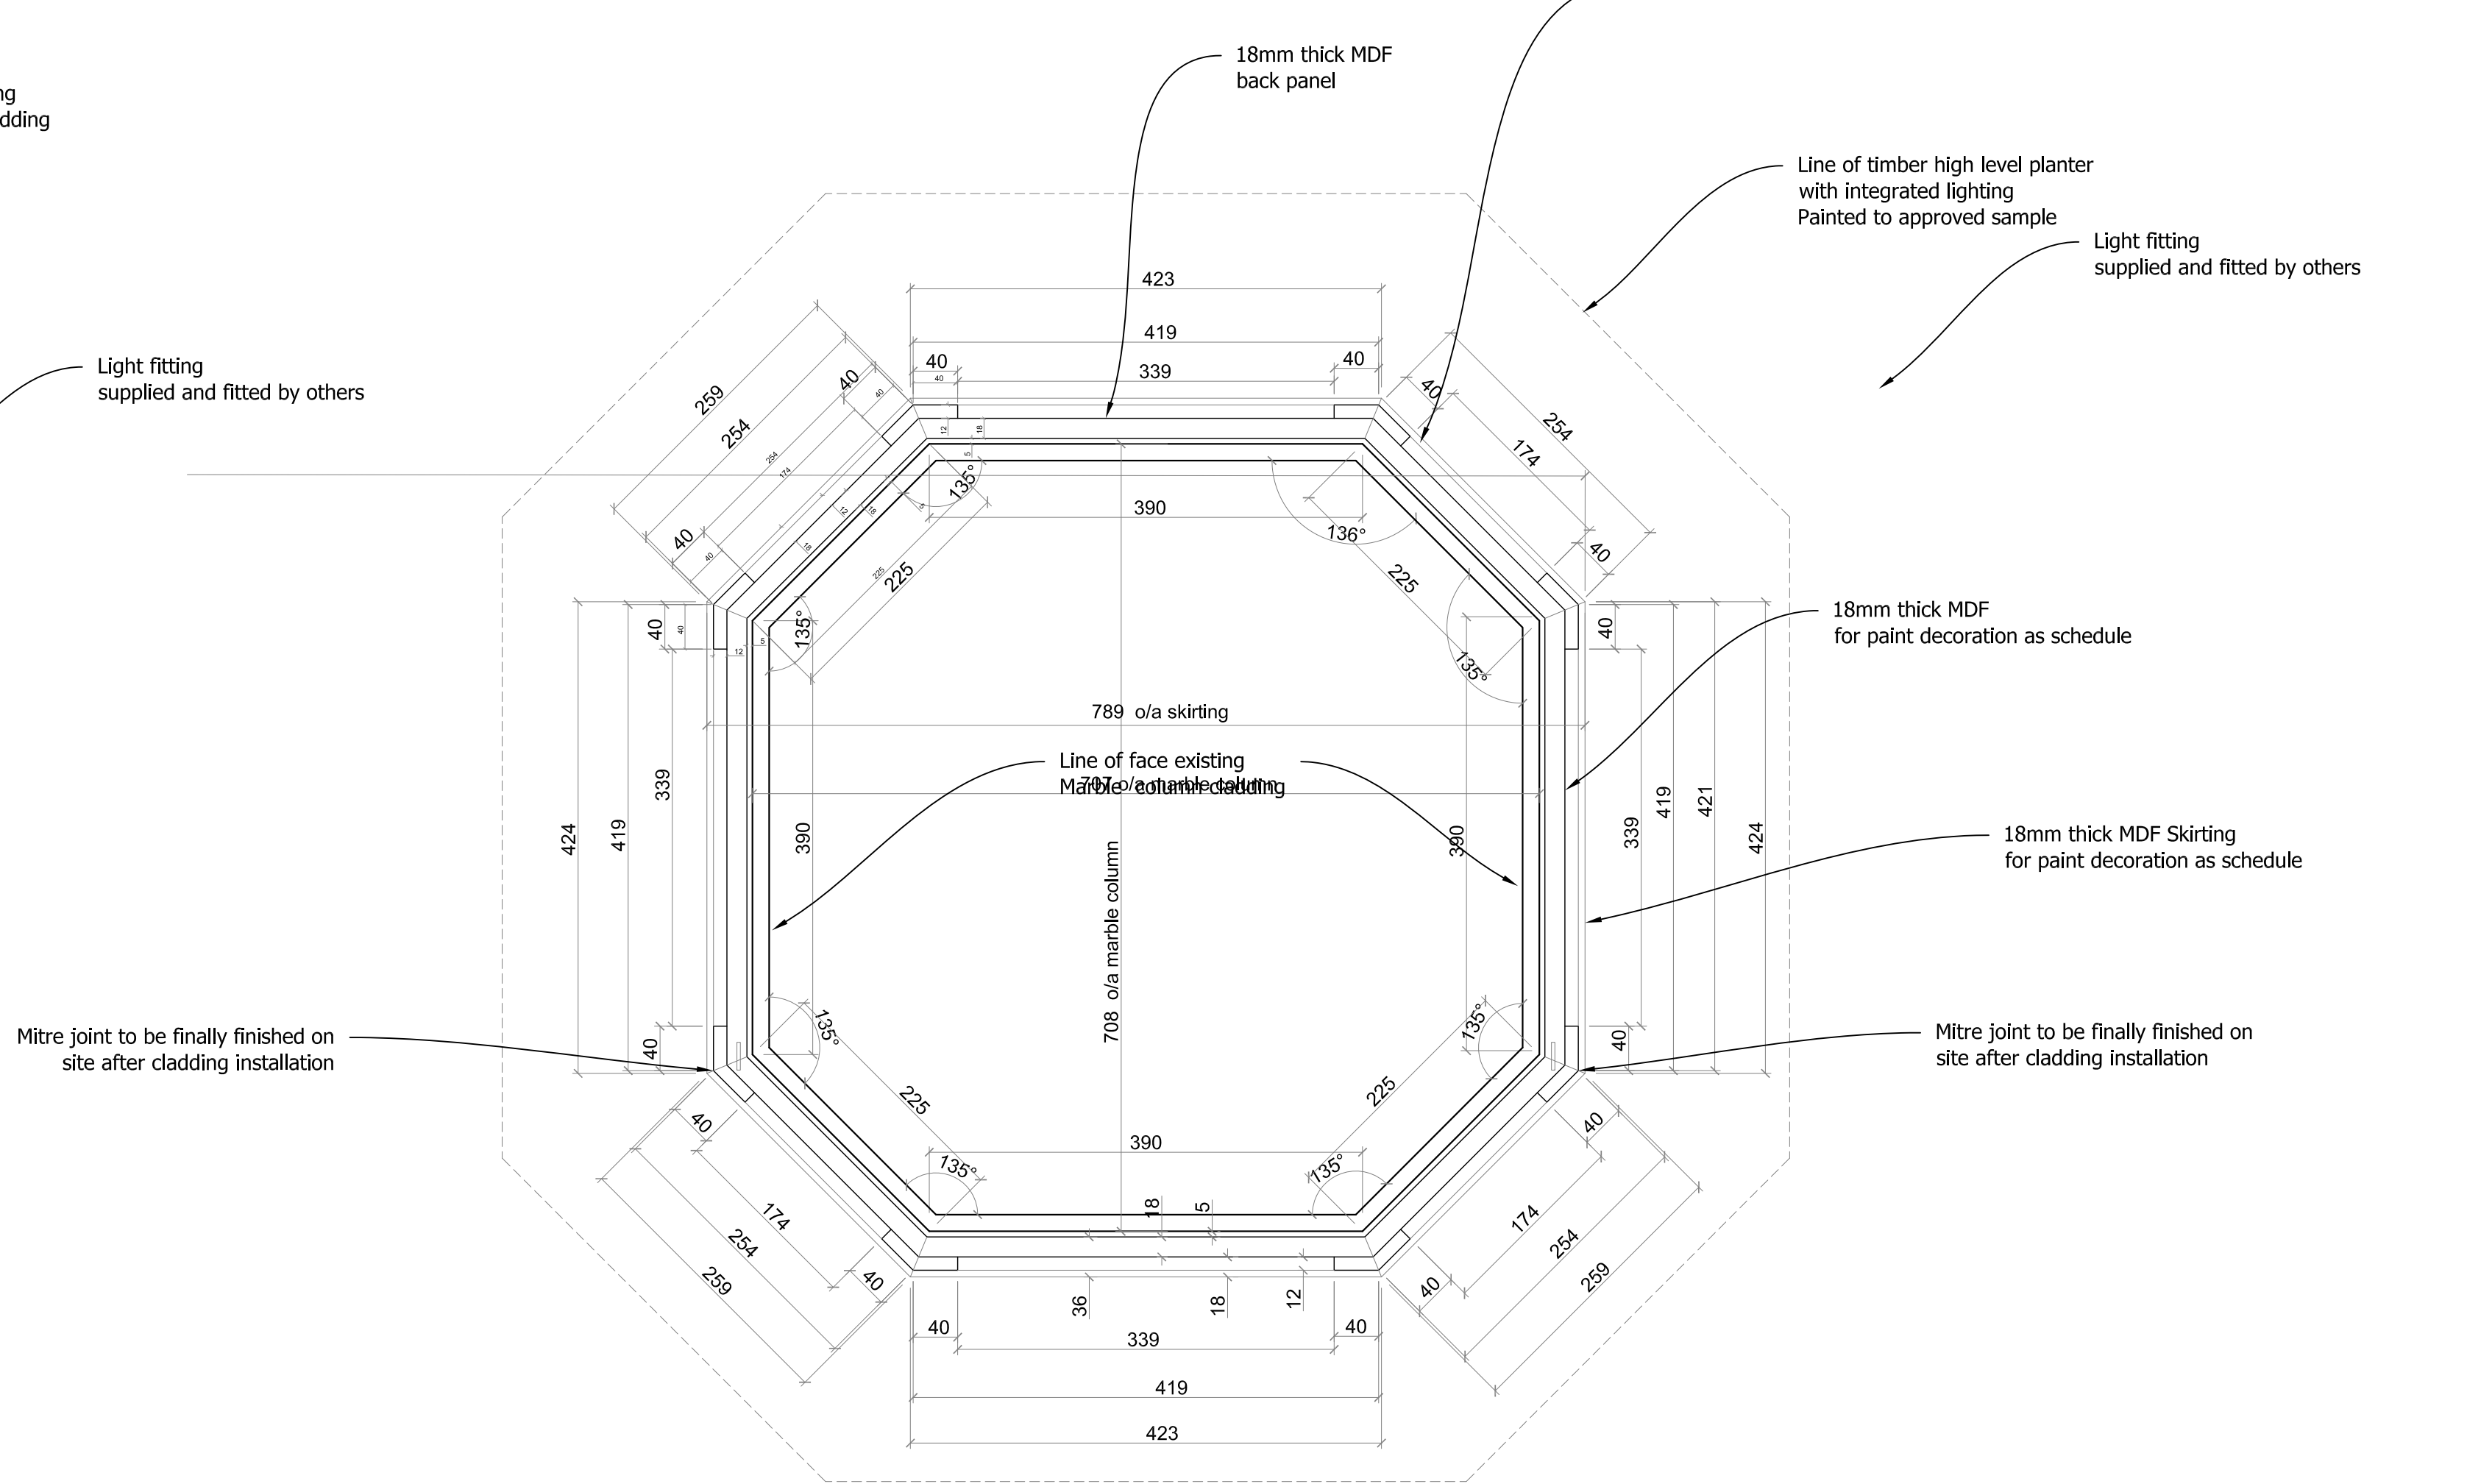

COLUMN CLADDING - TOP PLAN SECTION
Scale 1:5

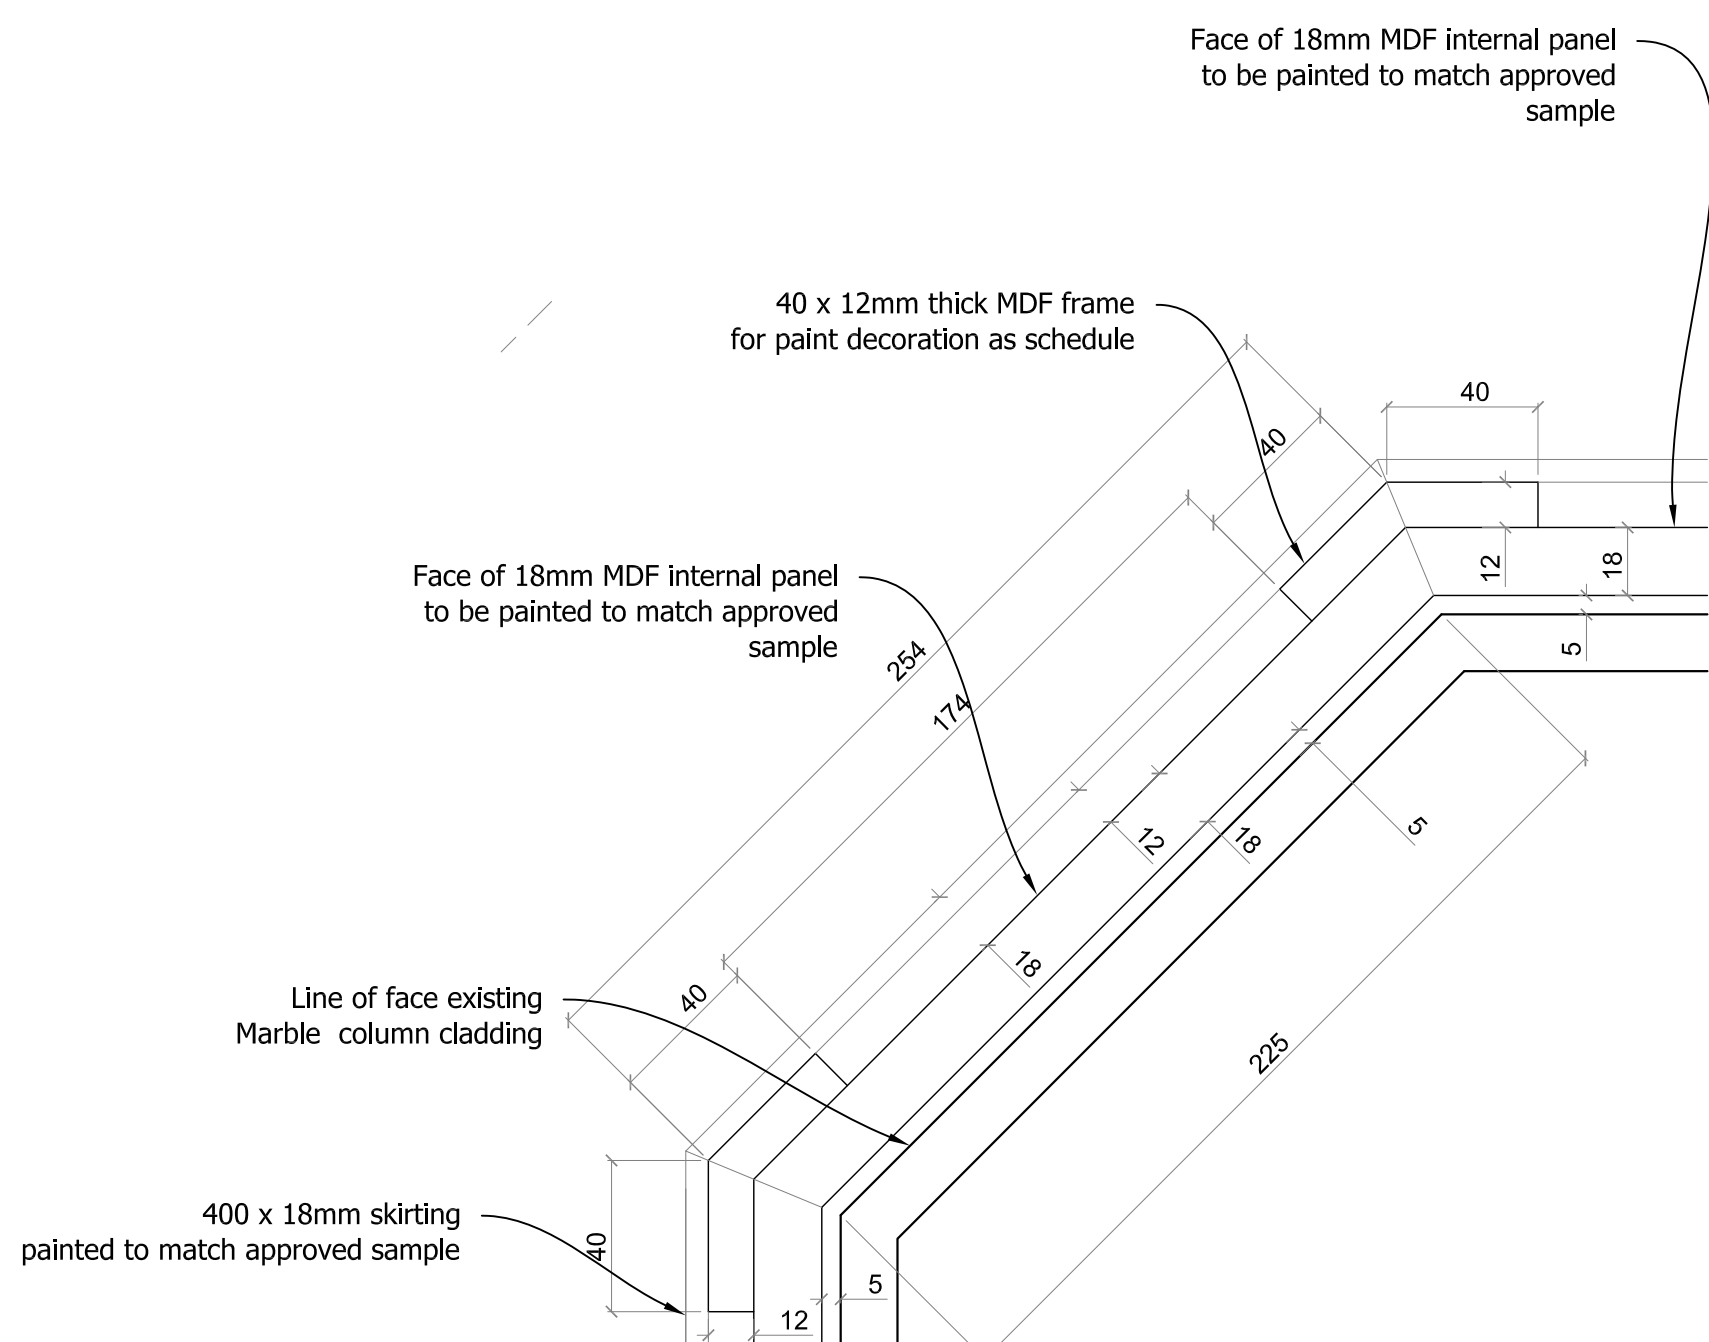

COLUMN CLADDING - CORNER SECTION (Typical)
Scale 1:2

Schedule of Finishes

PT - 05 Paint Finish:

PT - 06 Paint Finish:

NOTES:
3No. Columns to sit half onto raised timber floor 300mm high
Refer to plan layout for location.

Position of any Electrical sockets and cable routes to be determined on site.

Column detail amended as			
04	24-04-17	RSS detail 12-04-17	TH
03	08-03-17	Lower panel panel amended	TH
02	02-03-17	Amended as comments 02-03-17	TH
01	01-03-17	Amended as comments 28-02-17	TH
00			TH

Rev	Date	Details	By
-----	------	---------	----

gariff

Village House
11th Street
Trafford Park
Manchester M17 1JF
Tel: 0161 848 9983
Fax: 0161 848 9984
Email: enquiries@gariff.co.uk

Client:

S & T (UK)

Contract:

Russell Hotel
London

Drawing Title:

Restaurant -
Column Cladding - 6No.

Scale: Date: Drawn:

As Noted 08-02-17 TH



Status: Rev:

Construction 04

Dwg No: GCL-1463-110SK

This drawing is the copyright of Gariff Construction Ltd, and must not be loaned, copied or distributed to any third party without the written consent of Gariff Construction Ltd. Figures and dimensions are to be used in preference to scaled dimensions.

DE-60

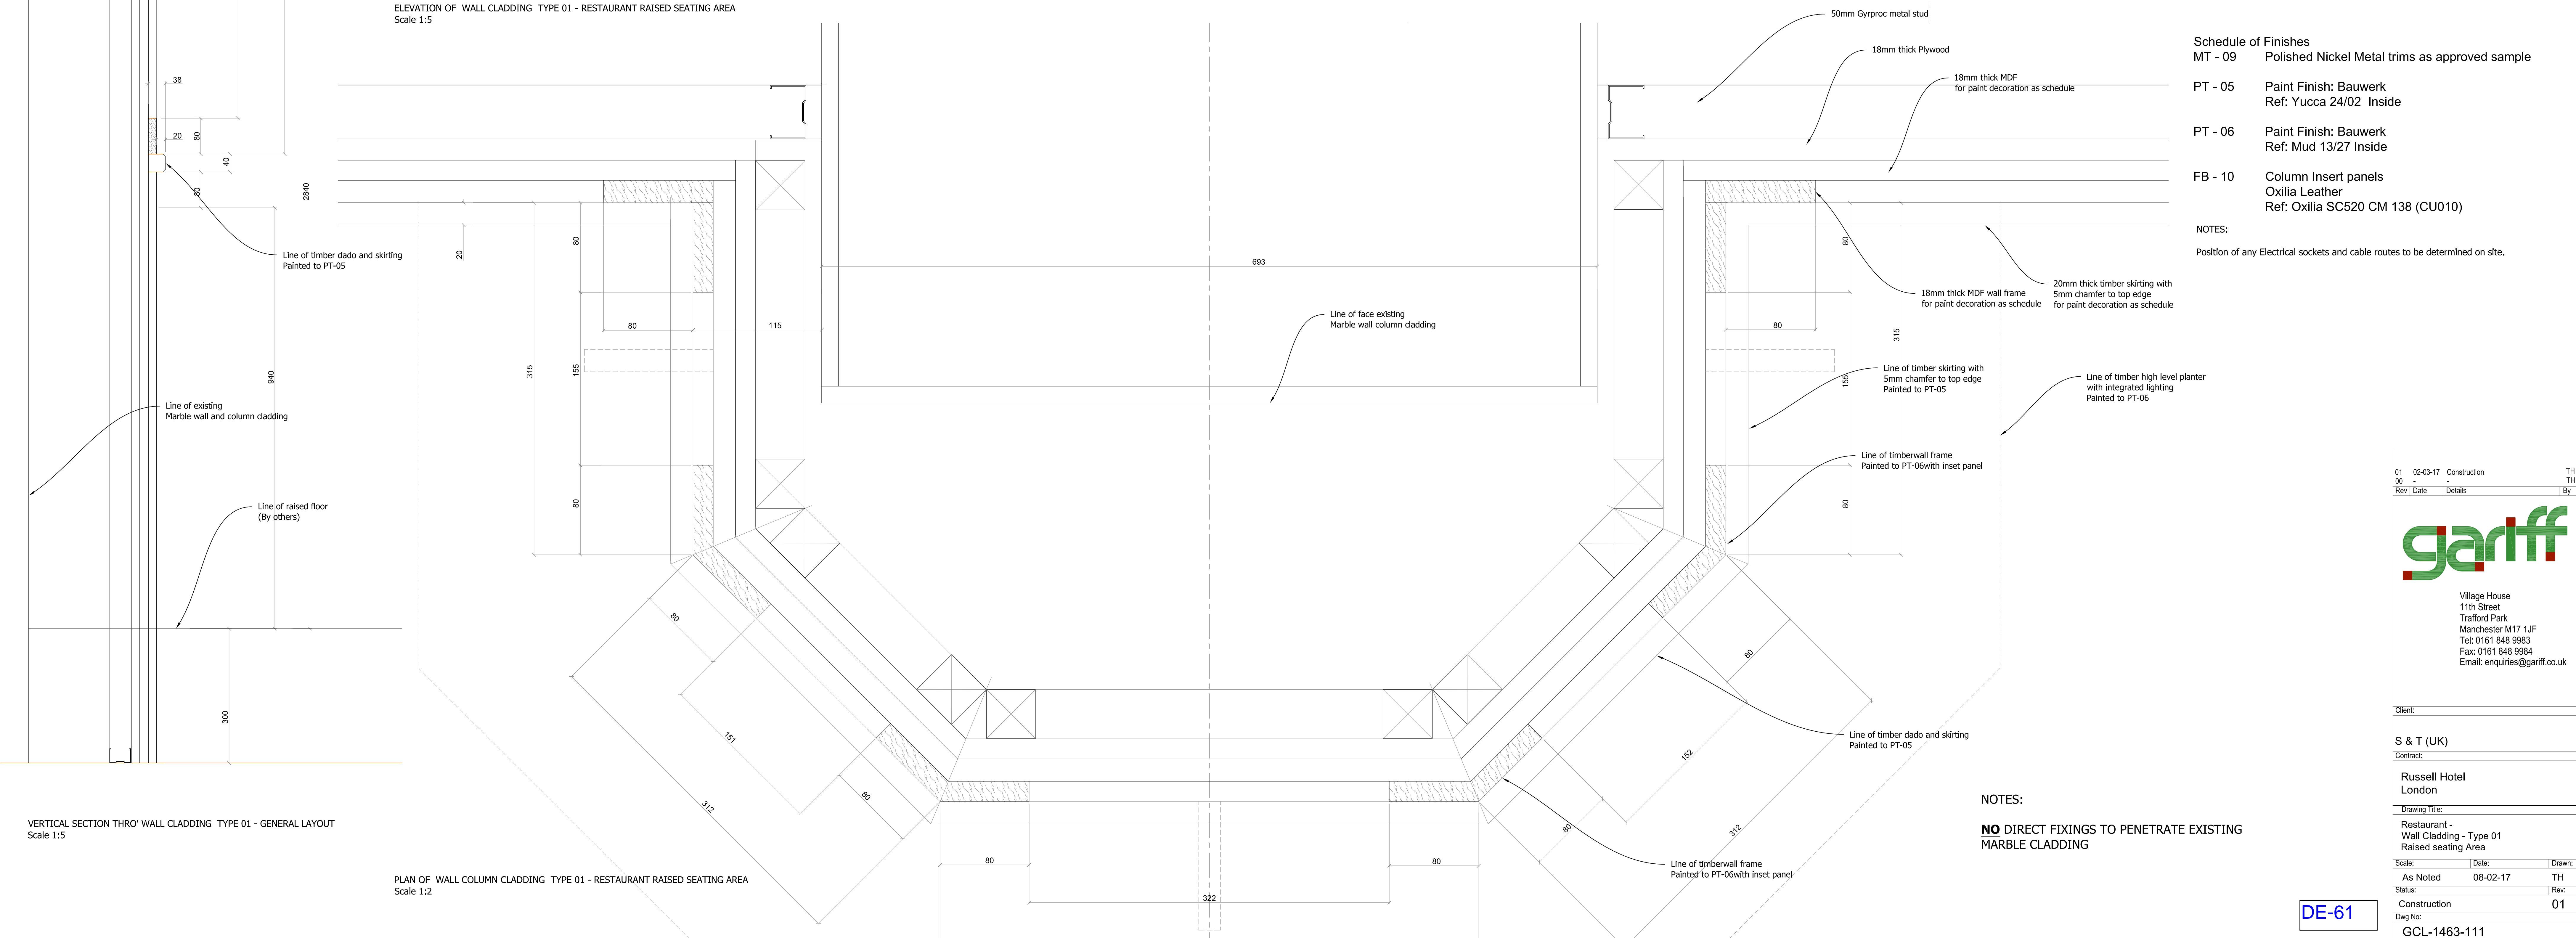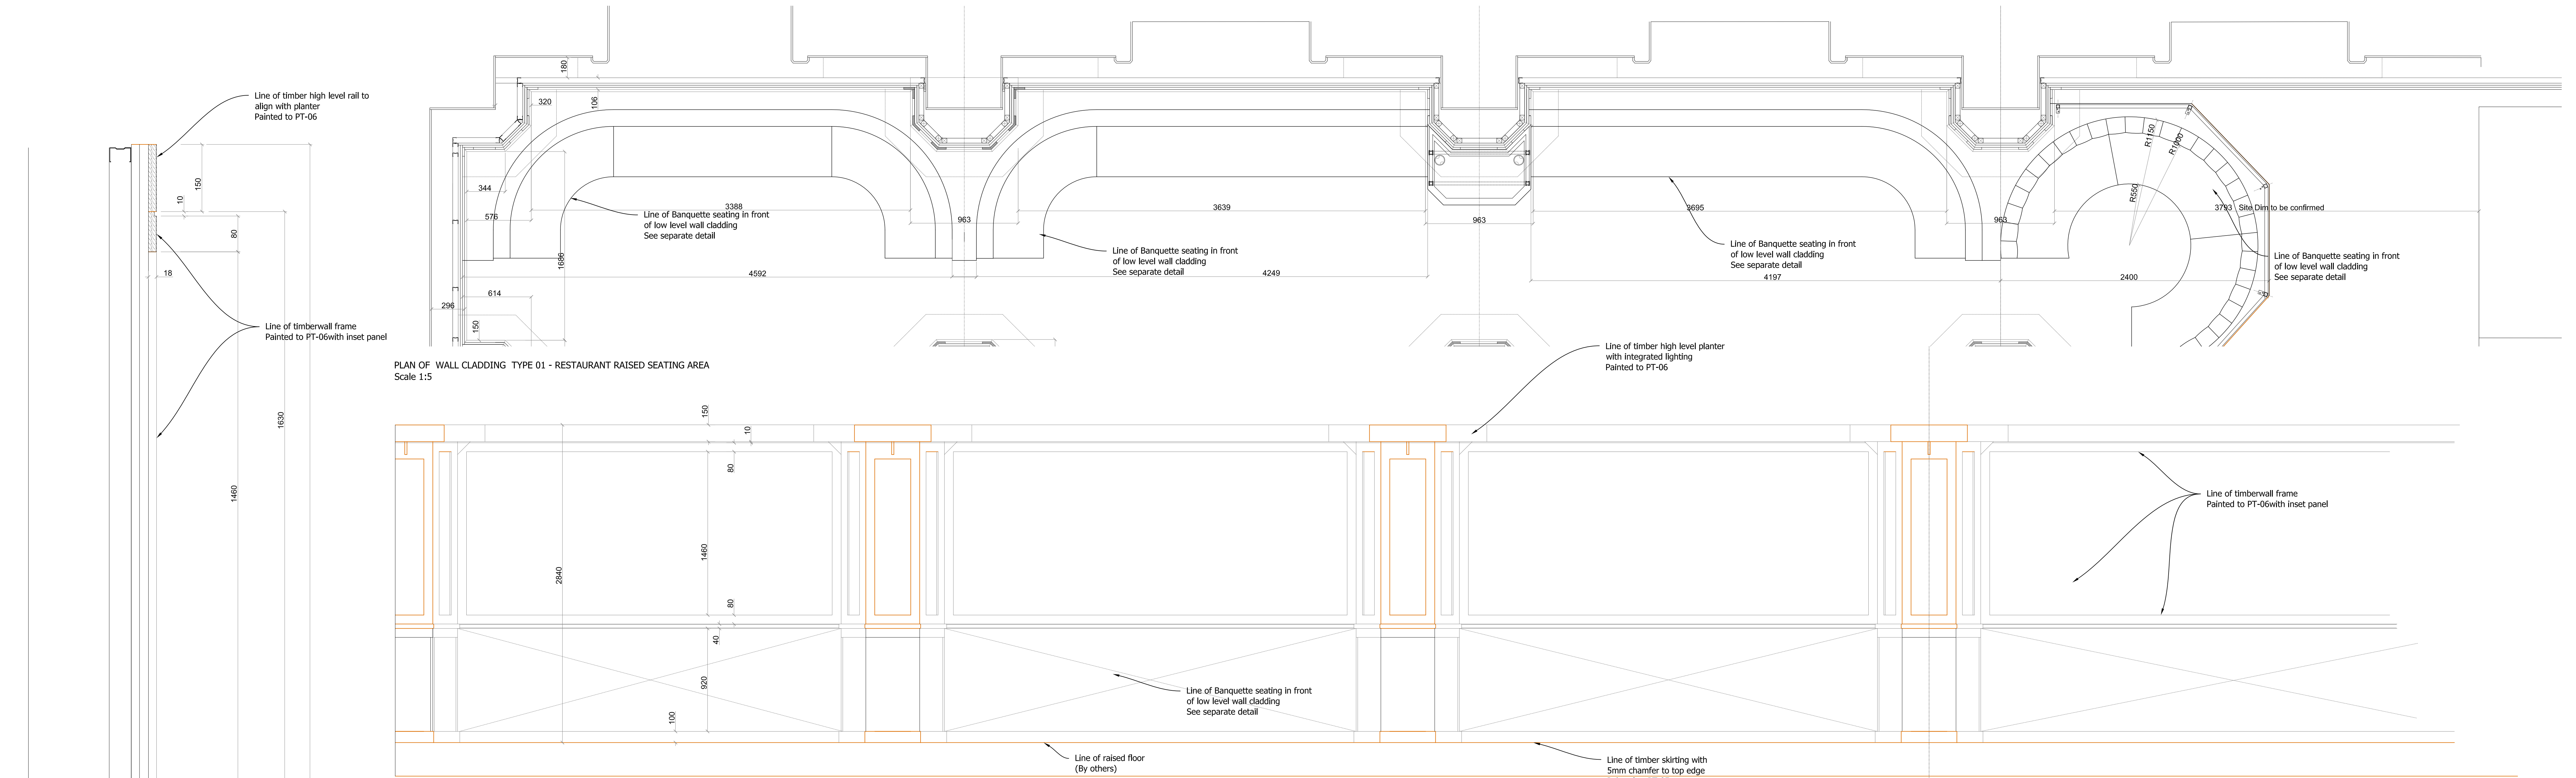

Schedule of Finishes
MT - 09 Polished Nickel Metal trims as approved sample

PT - 05 Paint Finish: Bauwerk
Ref: Yucca 24/02 Inside

PT - 06 Paint Finish: Bauwerk
Ref: Mud 13/27 Inside

FB - 10 Column Insert panels
Oxilia Leather
Ref: Oxilia SC520 CM 138 (CU010)

NOTES:
Position of any Electrical sockets and cable routes to be determined on site.

NOTES:
NO DIRECT FIXINGS TO PENETRATE EXISTING MARBLE CLADDING

01 02-03-17 Construction TH
00 Rev / Date Details By



Village House
11th Street
Trafford Park
Manchester M17 1JF
Tel: 0161 848 9983
Fax: 0161 848 9984
Email: enquiries@gariff.co.uk

Client:

S & T (UK)

Contract:


Russell Hotel
London

Drawing Title:
Restaurant -
Wall Cladding - Type 01
Raised seating Area


Scale: Date: Drawn:
As Noted 08-02-17 TH

Status: Rev: Construction 01
Dwg No: GCL-1463-111


This drawing is the copyright of Gariff Construction Ltd, and must not be loaned, copied or distributed to any third party without the written consent of Gariff Construction Ltd. Figures and dimensions are to be used in preference to scaled dimensions.

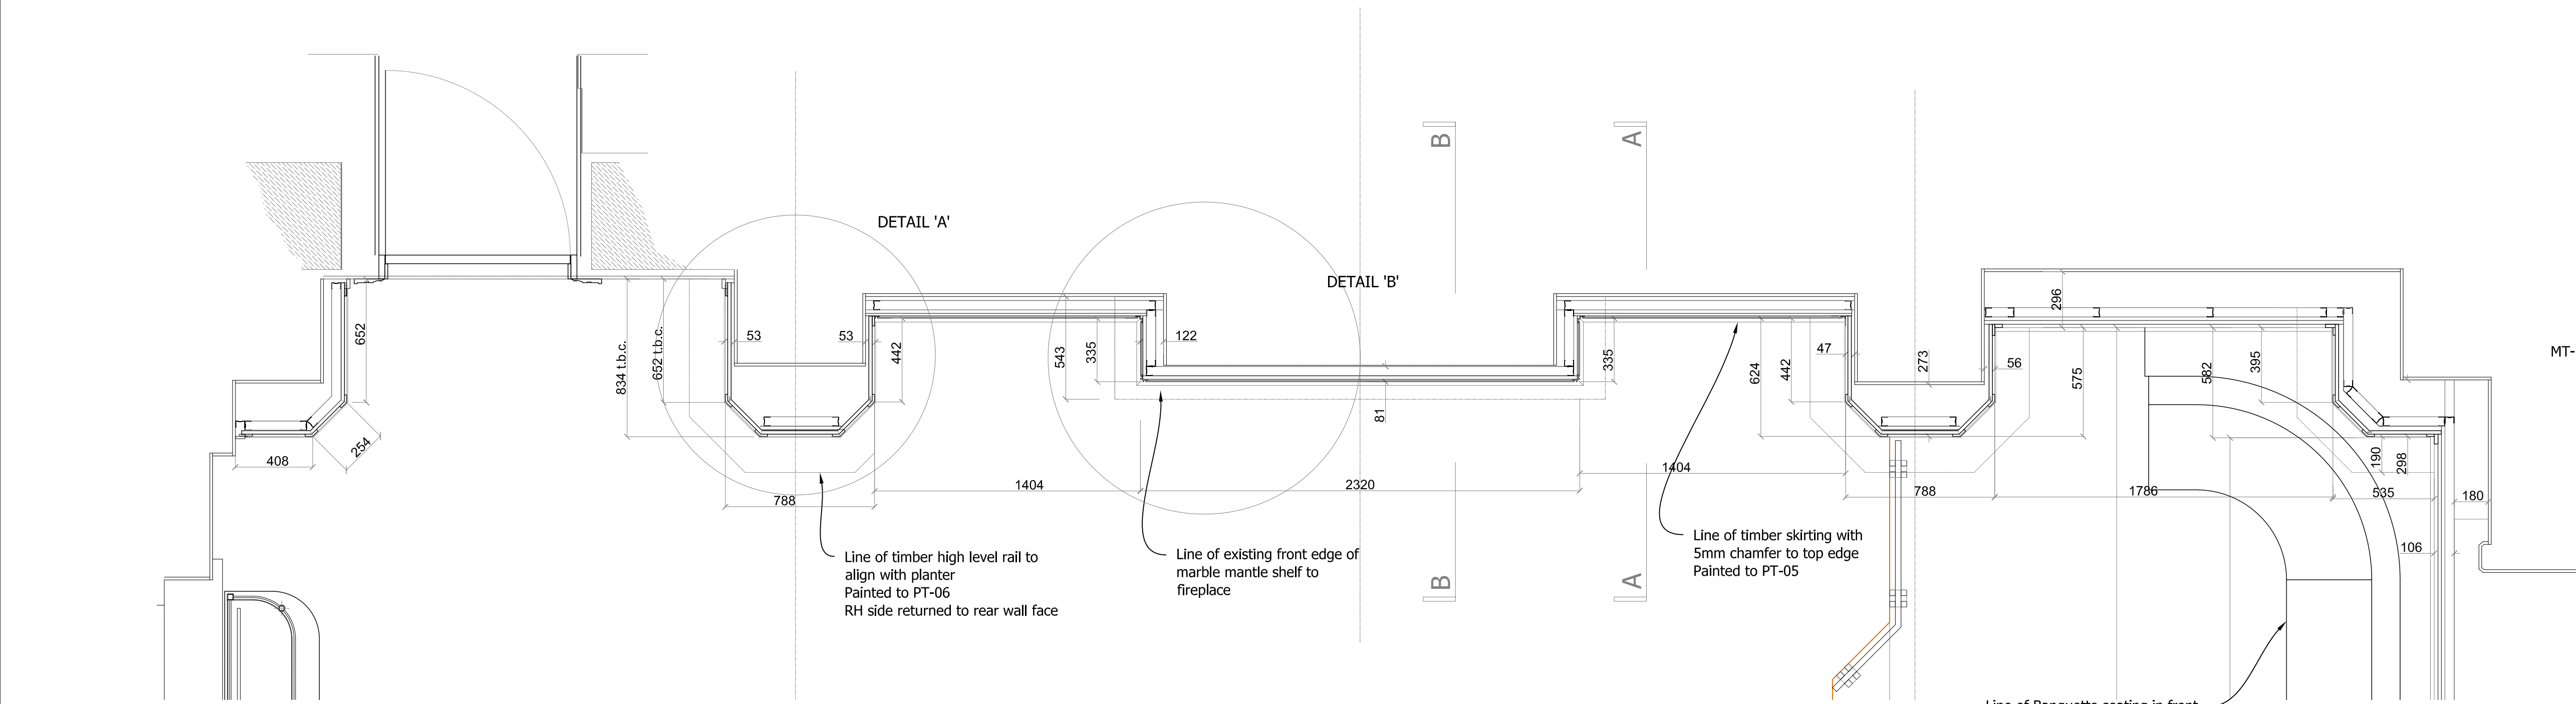

PLAN OF WALL CLADDING TYPE 02 - RESTAURANT FIREPLACE WALL
Scale 1:20

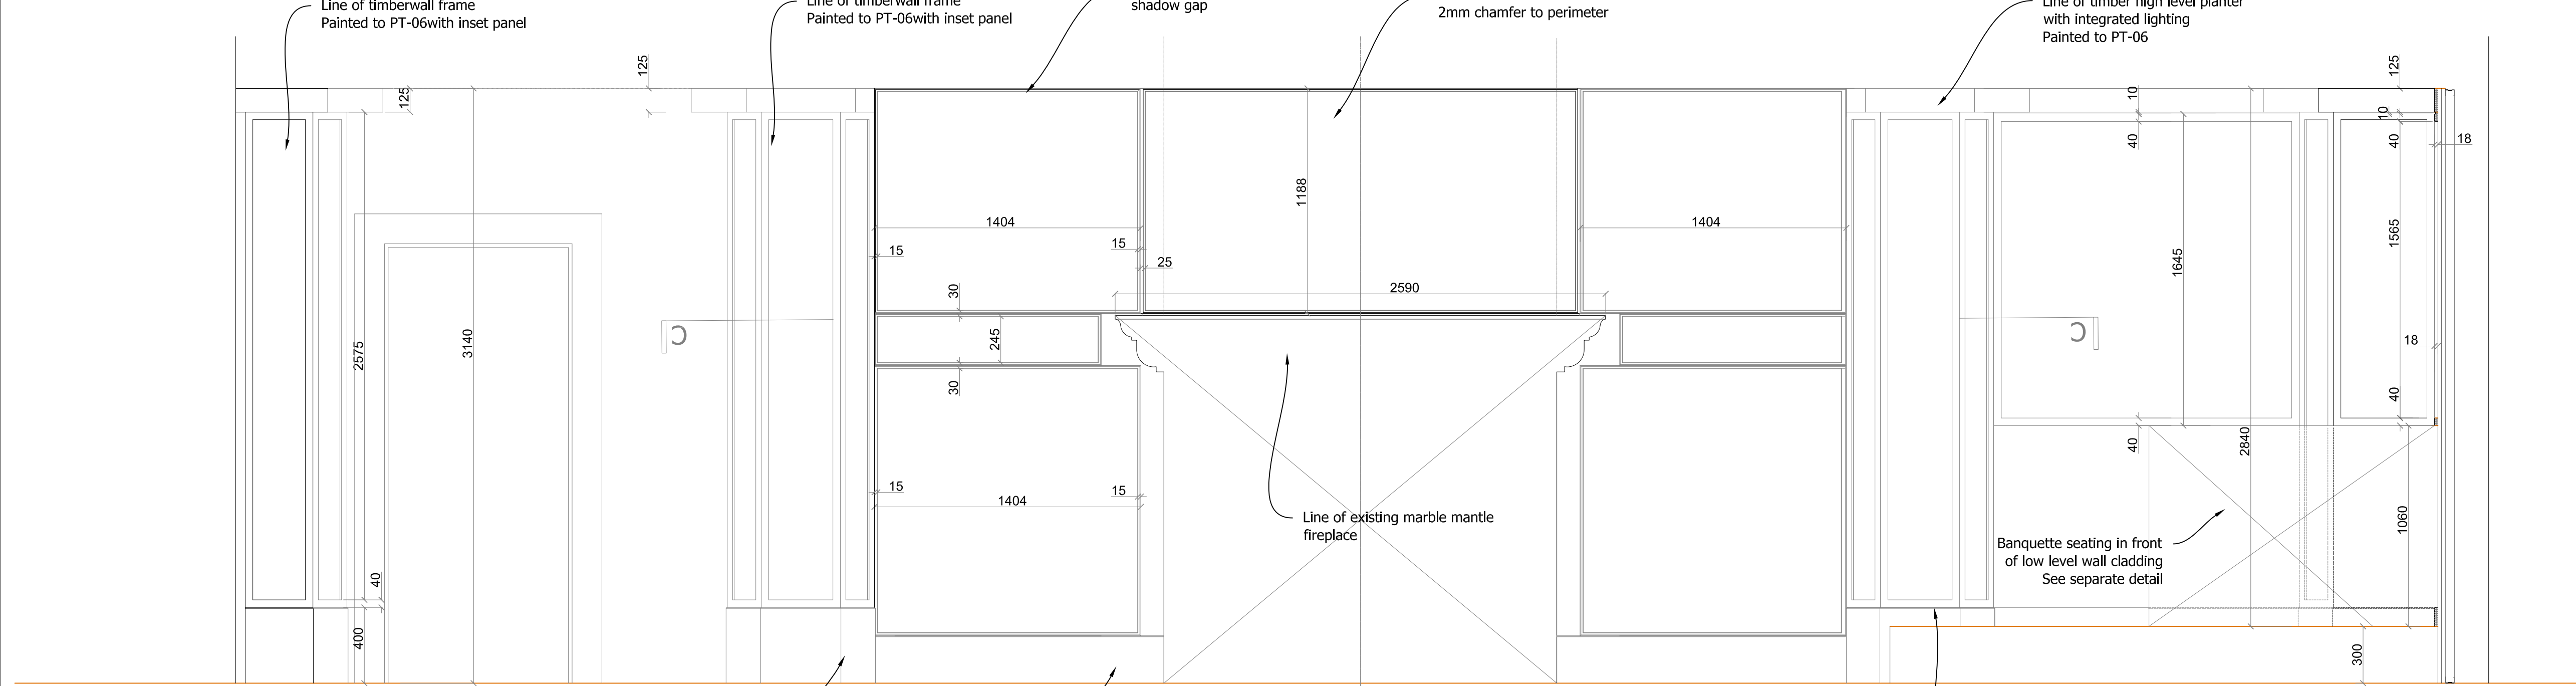


ELEVATION OF WALL CLADDING TYPE 02 - RESTAURANT FIREPLACE WALL
Scale 1:20

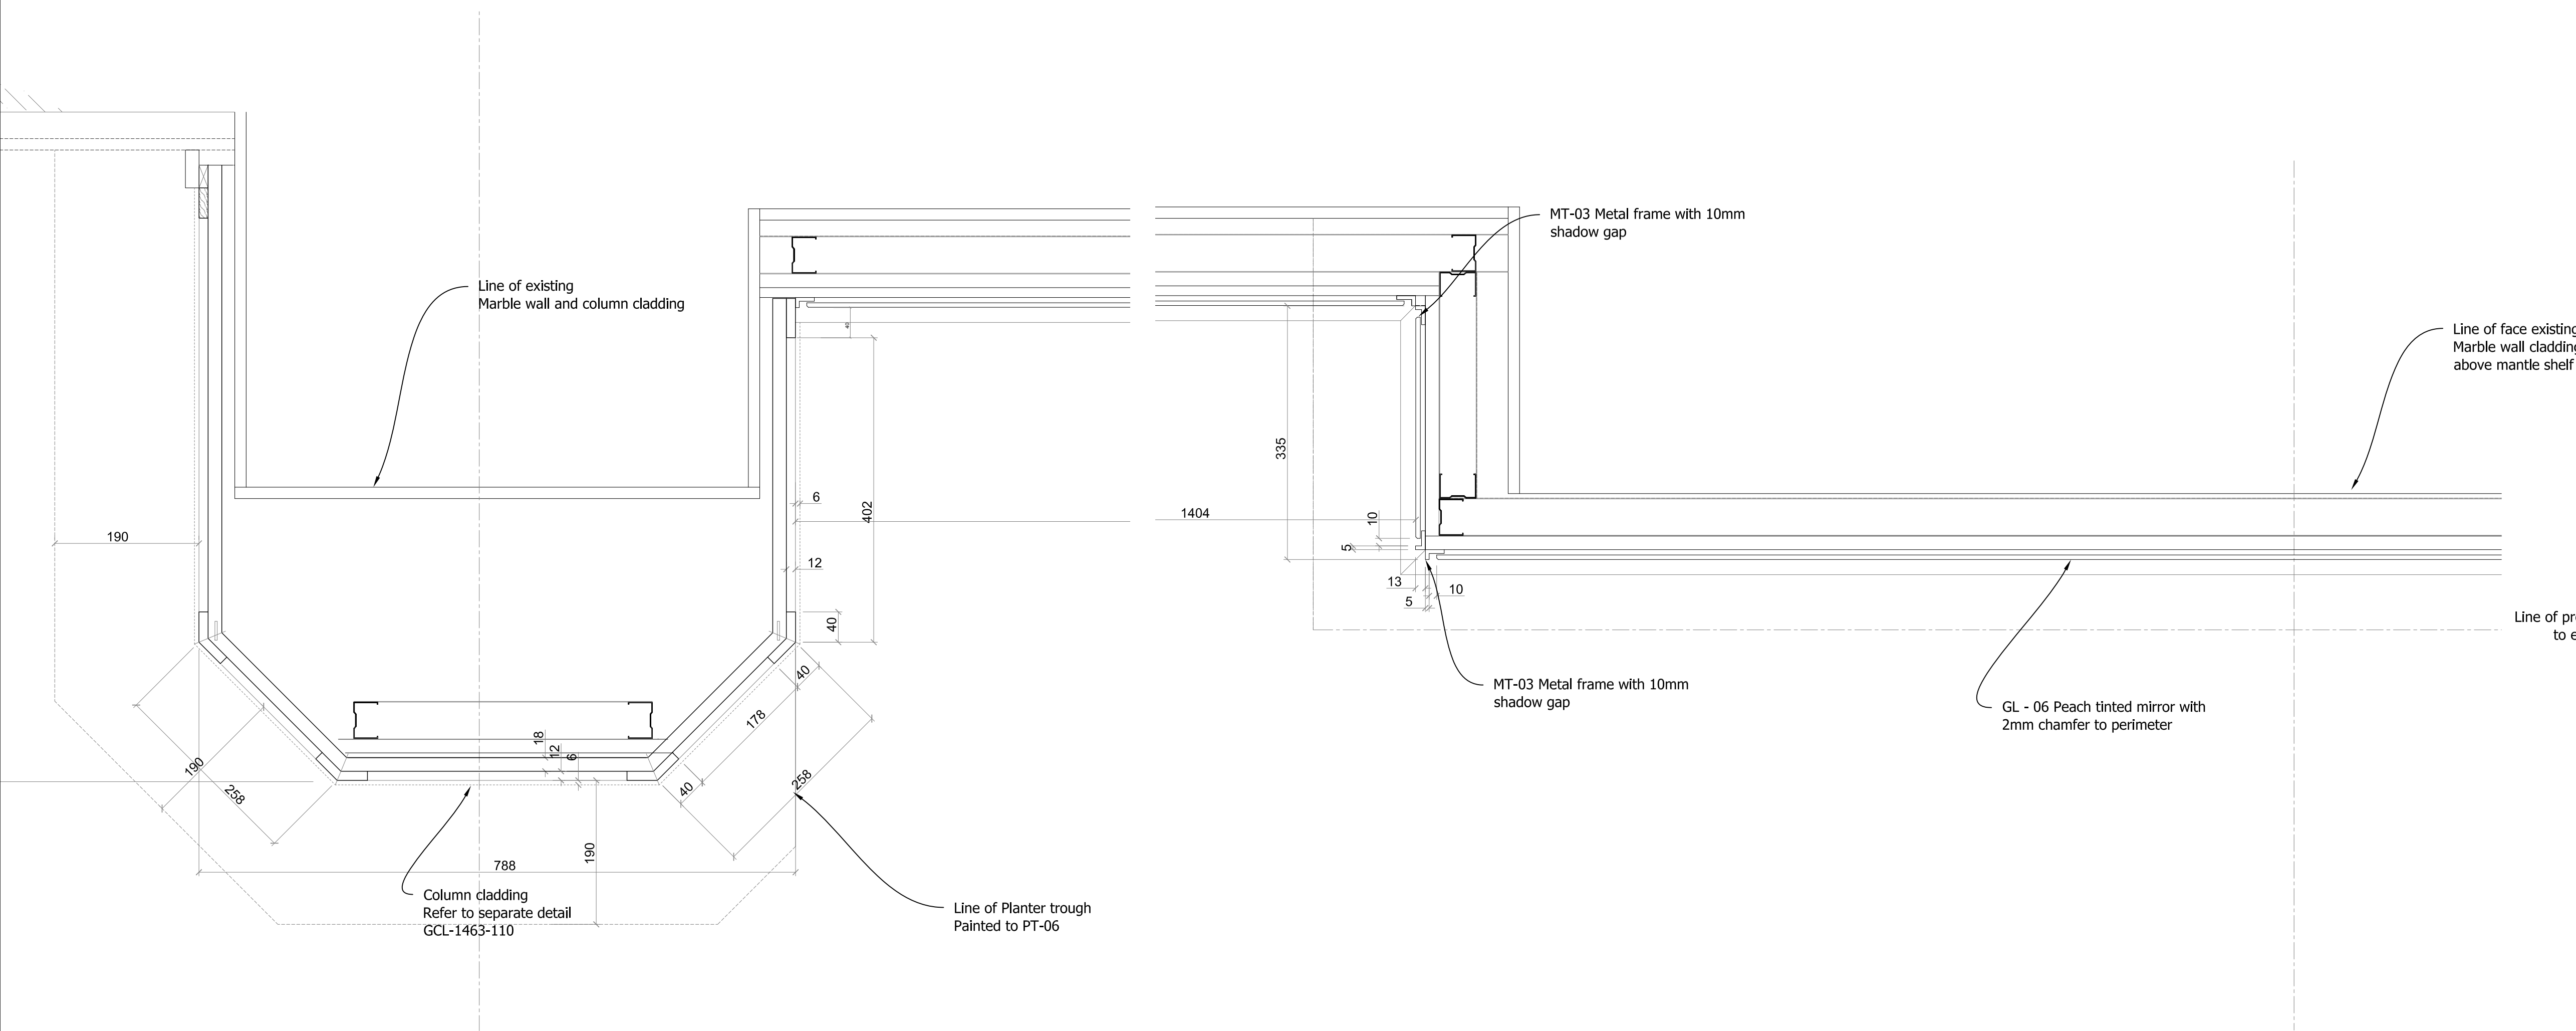

DETAIL 'A' OF WALL CLADDING TYPE 02 - FIREPLACE WALL (LH SIDE)
Scale 1:5

DETAIL 'B' OF WALL CLADDING TYPE 02 - FIREPLACE WALL (CENTRE LH SIDE)
Scale 1:5

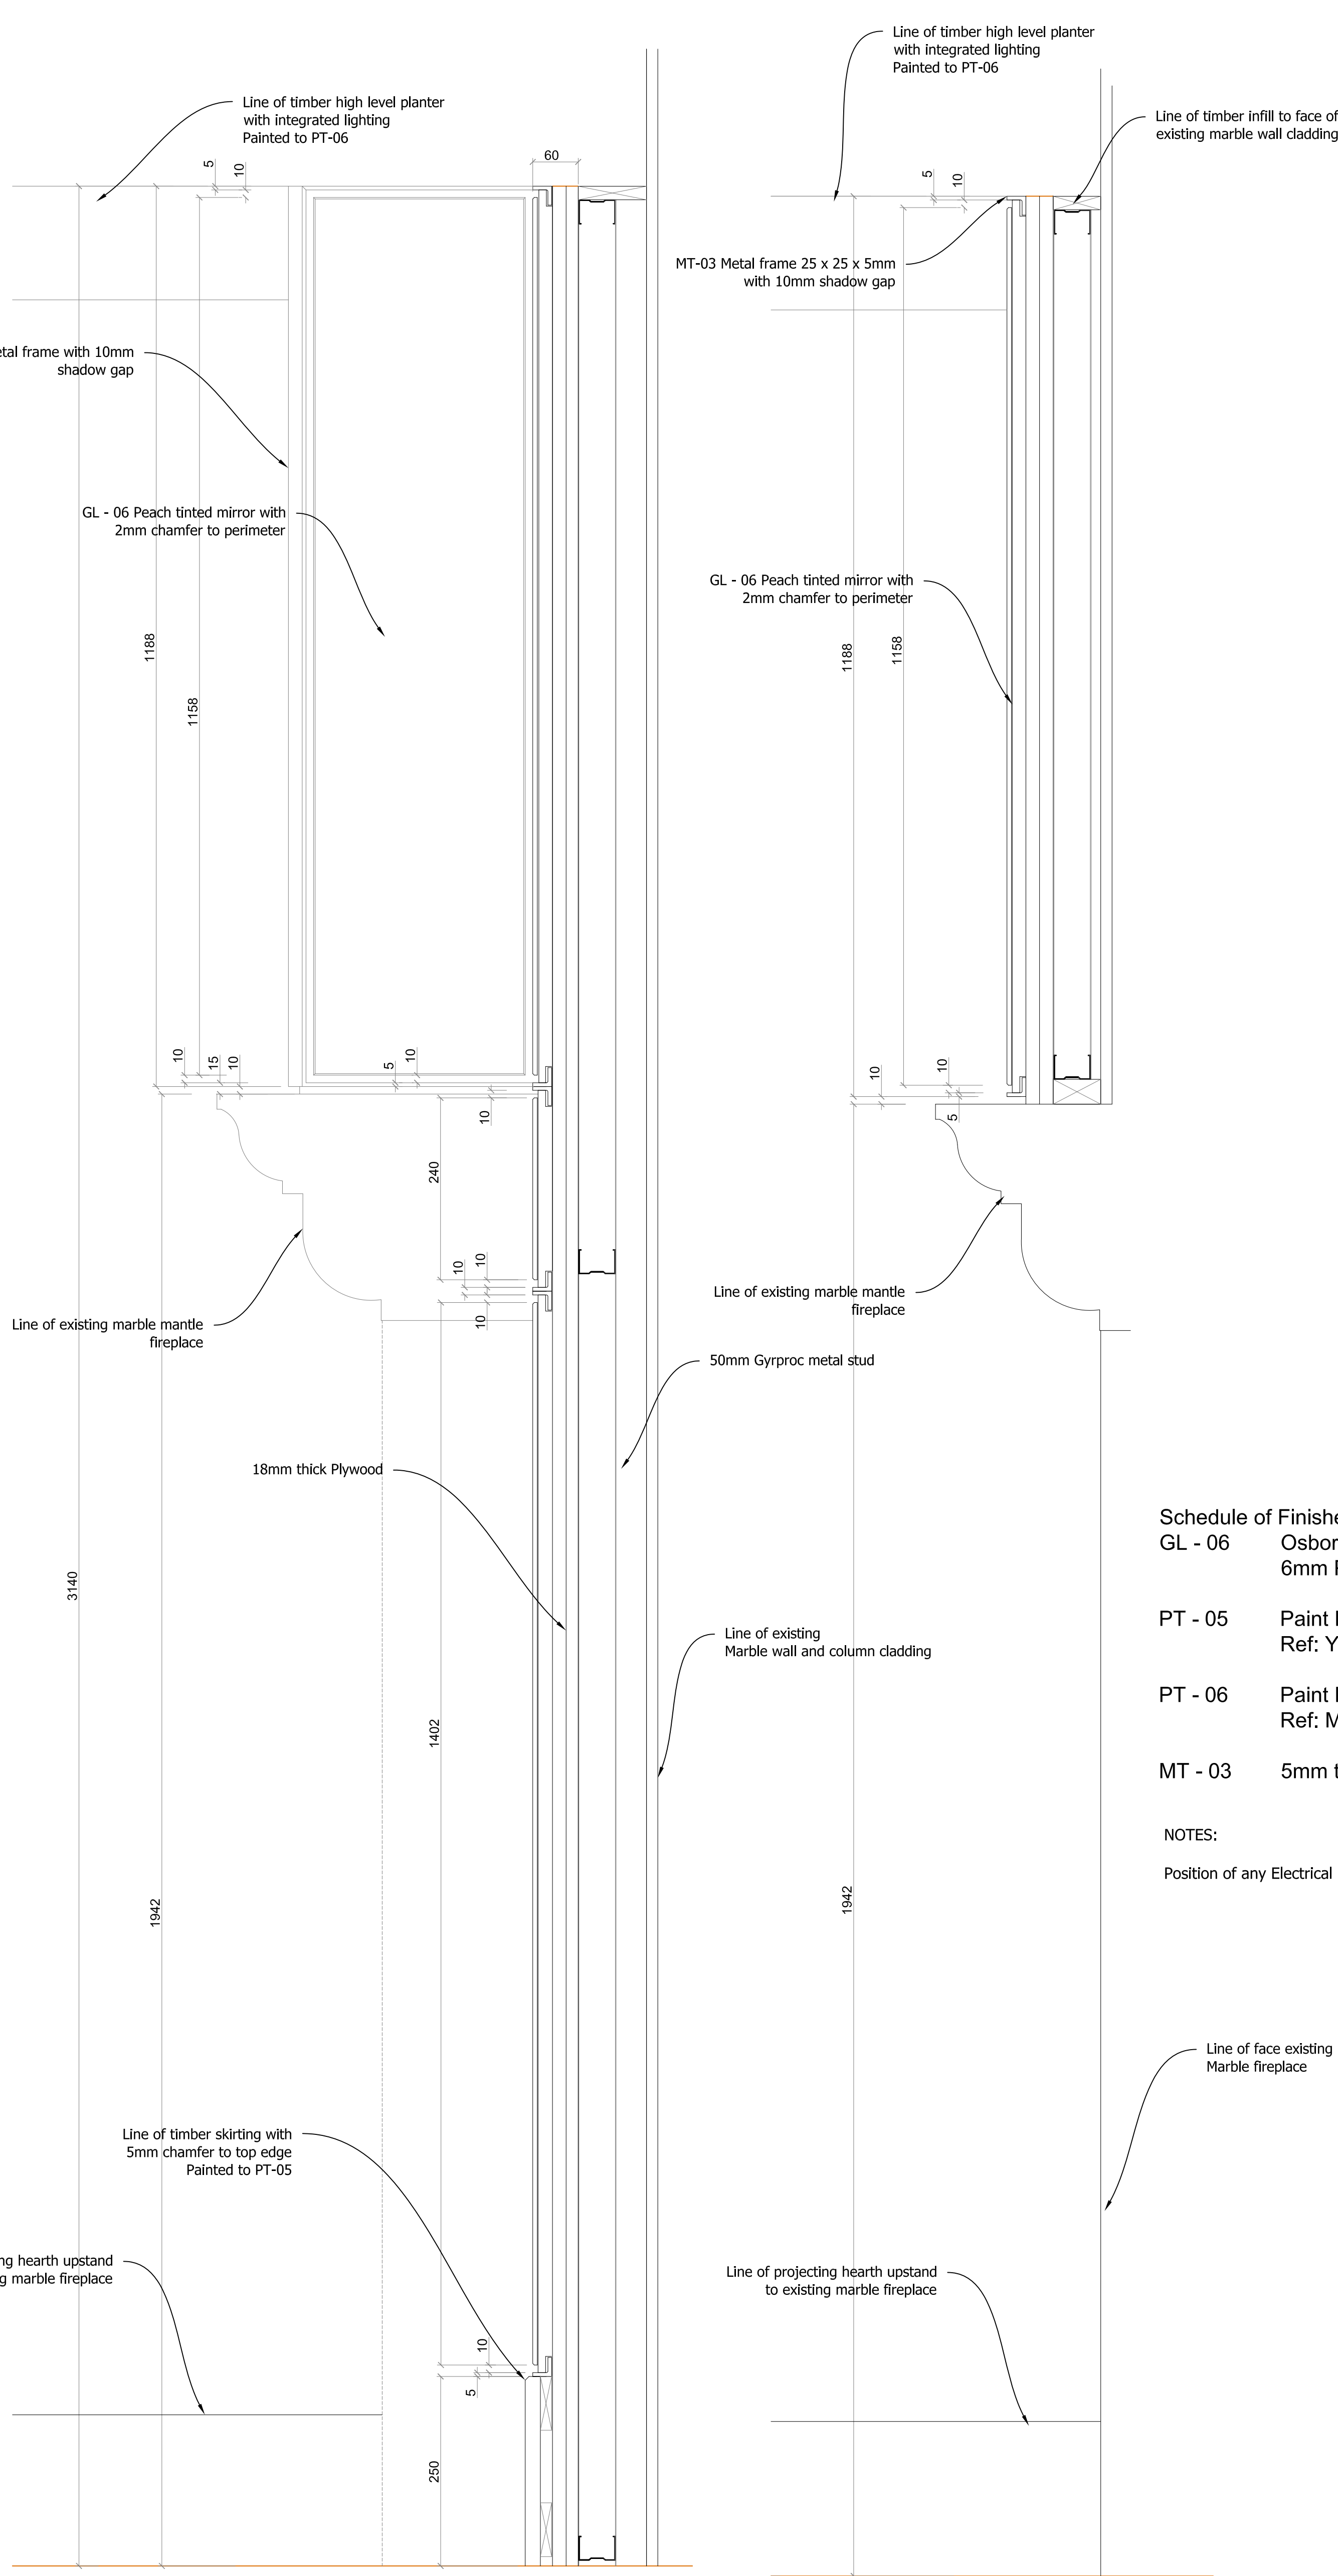

VERTICAL SECTION A - A THRO' WALL CLADDING TYPE 02 - FIREPLACE WALL
Scale 1:5

VERTICAL SECTION B - A THRO' WALL CLADDING TYPE 02 - FIREPLACE WALL
Scale 1:5

NOTES:
NO DIRECT FIXINGS TO PENETRATE EXISTING MARBLE CLADDING

Schedule of Finishes	
GL - 06	Osborn Glass 6mm Peach Tinted mirror
PT - 05	Paint Finish: Bauwerk Ref: Yucca 24/02 Inside
PT - 06	Paint Finish: Bauwerk Ref: Mud 13/27 Inside
MT - 03	5mm thick Satin Nickel metal frame

NOTES:
Position of any Electrical sockets and cable routes to be determined on site.

02	27-04-17	Amended to suit simplified column cladding detail	
01	01-03-17	Frame width reduced to 40mm, omit dado	TH
00	01-03-17	Construction issue	TH
Rev	Date	Details	By



Village House
11th Street
Trafford Park
Manchester M17 1JF
Tel: 0161 848 9983
Fax: 0161 848 9984
Email: enquiries@gariff.co.uk

Client:

S & T (UK)

Contract:

Russell Hotel
London

Drawing Title:

Restaurant -
Wall Cladding - Type 02
Fireplace Wall

Scale: Date: Drawn:

As Noted 27-02-17 TH




Status: Rev:

Construction 02

Dwg No: GCL-1463-112

This drawing is the copyright of Gariff Construction Ltd, and must not be loaned, copied or distributed to any third party without written consent. Figures and dimensions are to be used in preference to scaled dimensions.





DE-62/
65

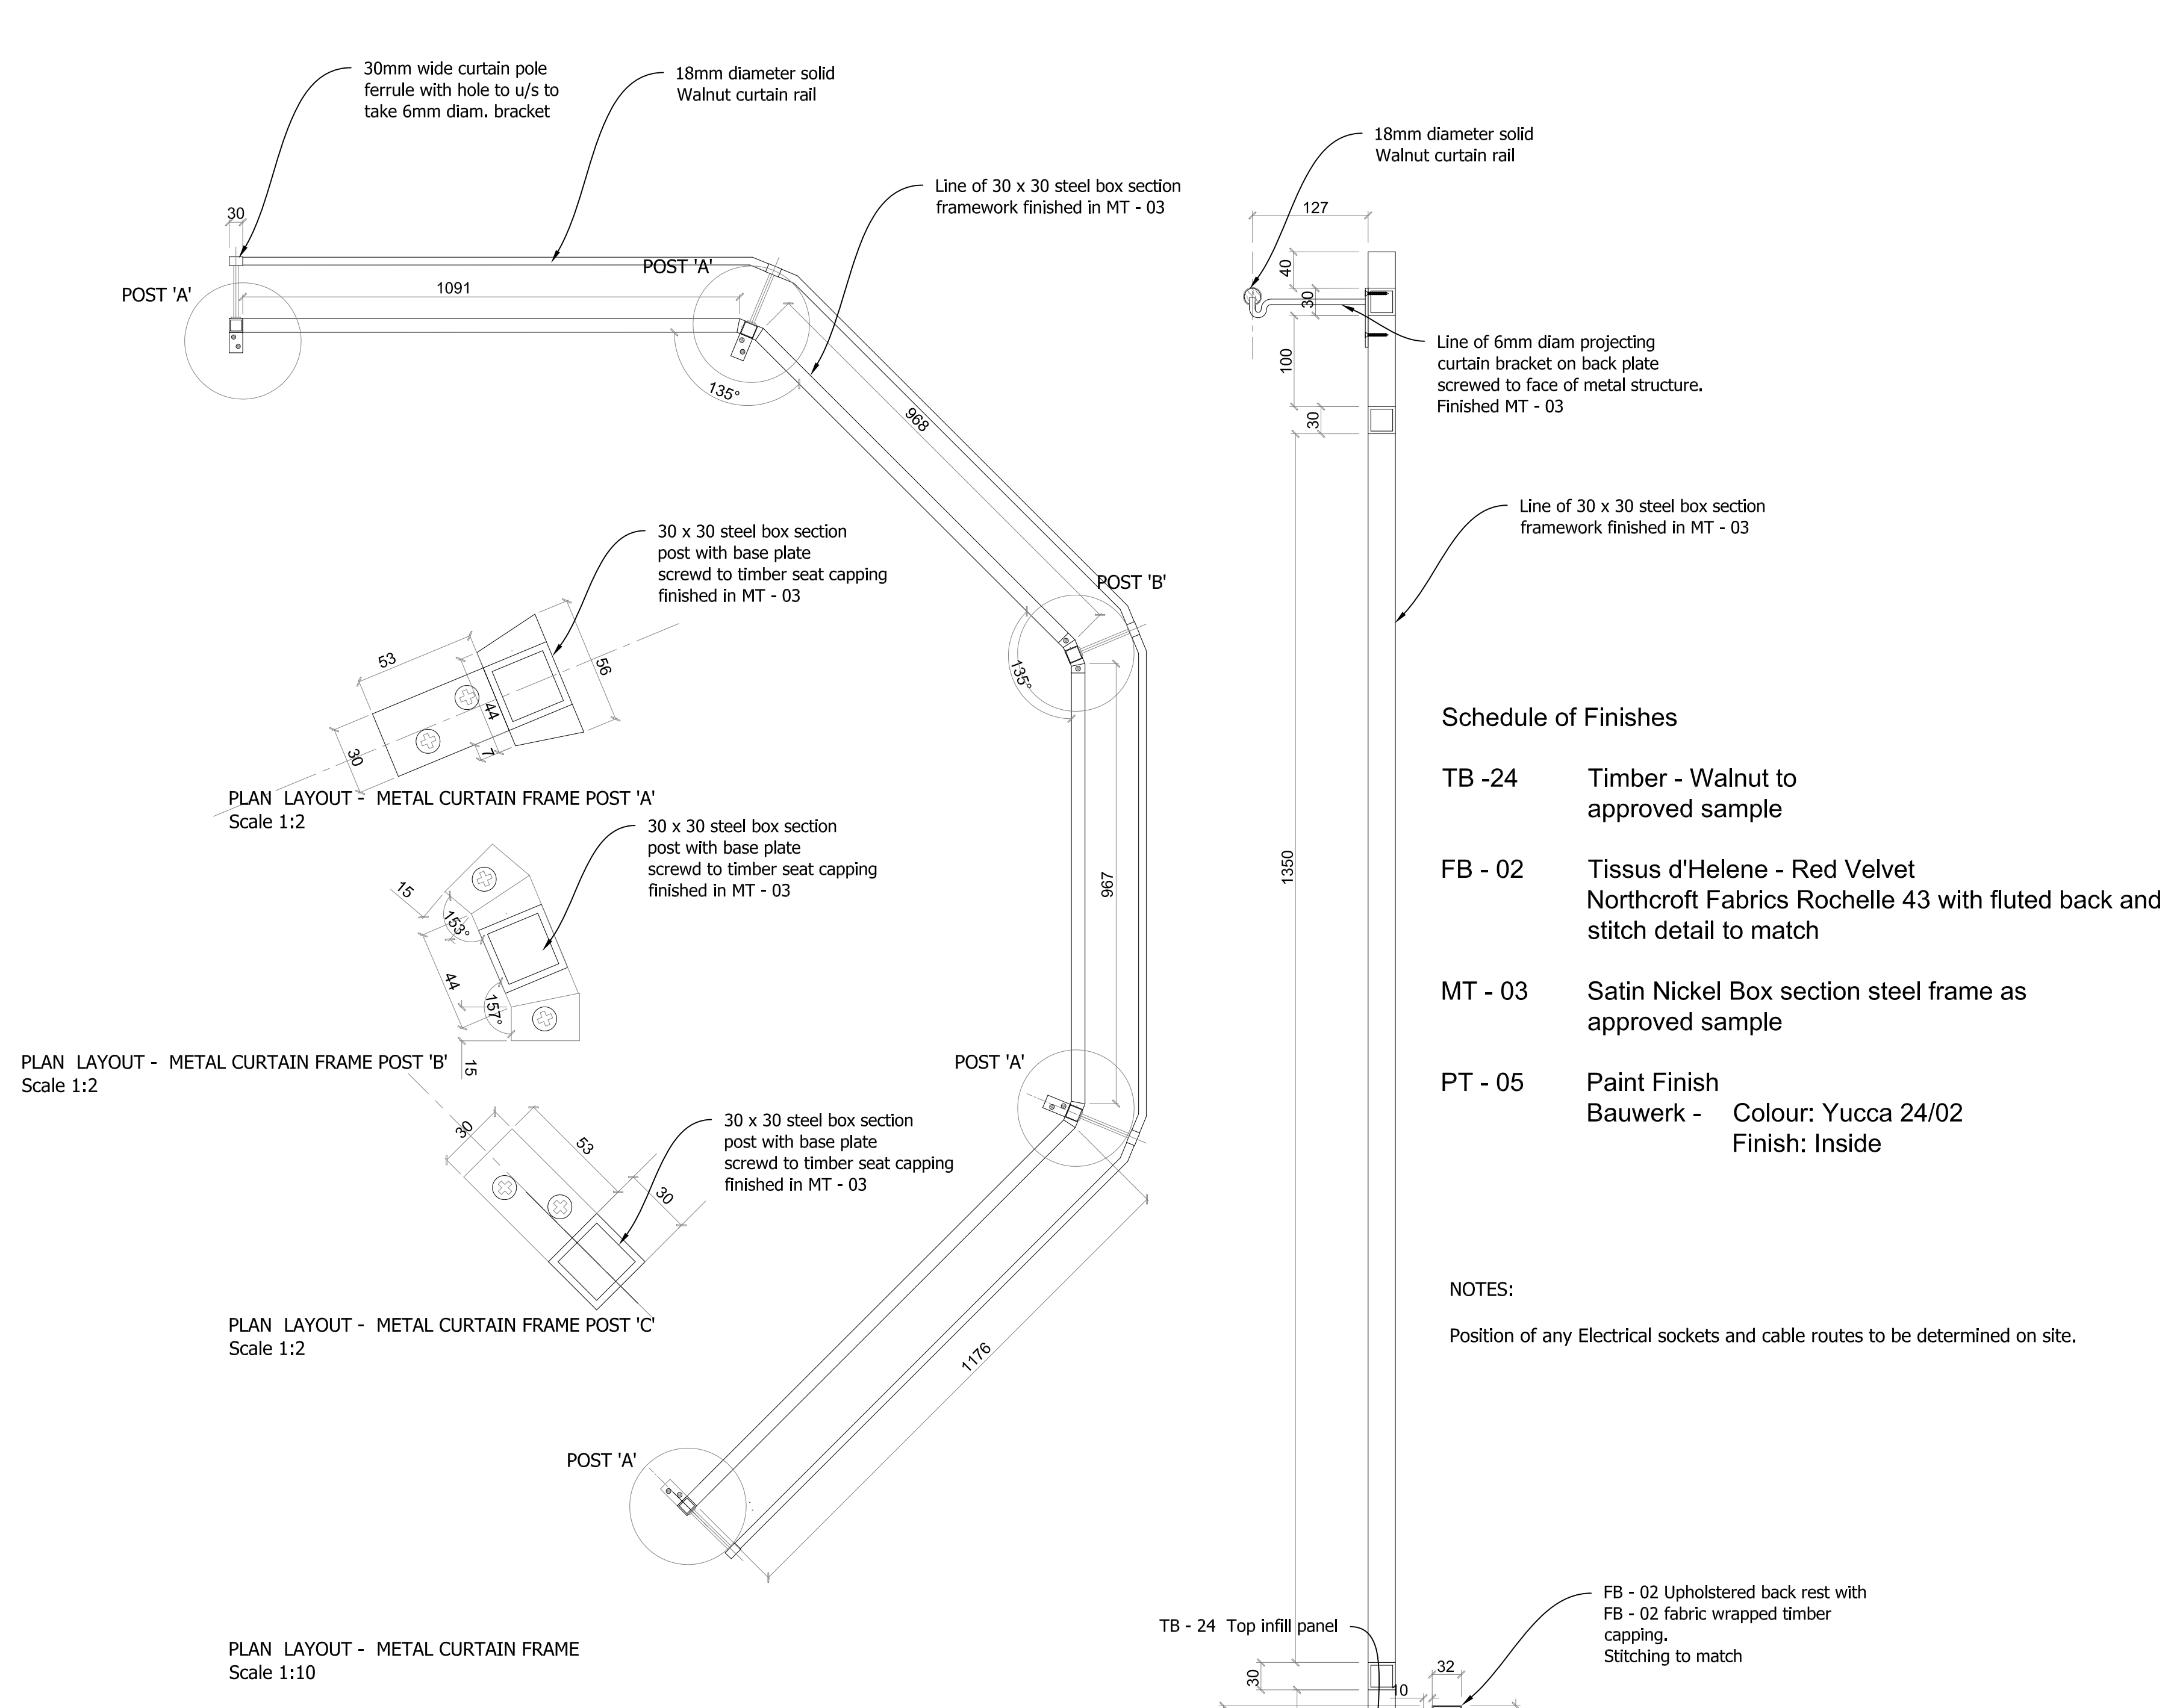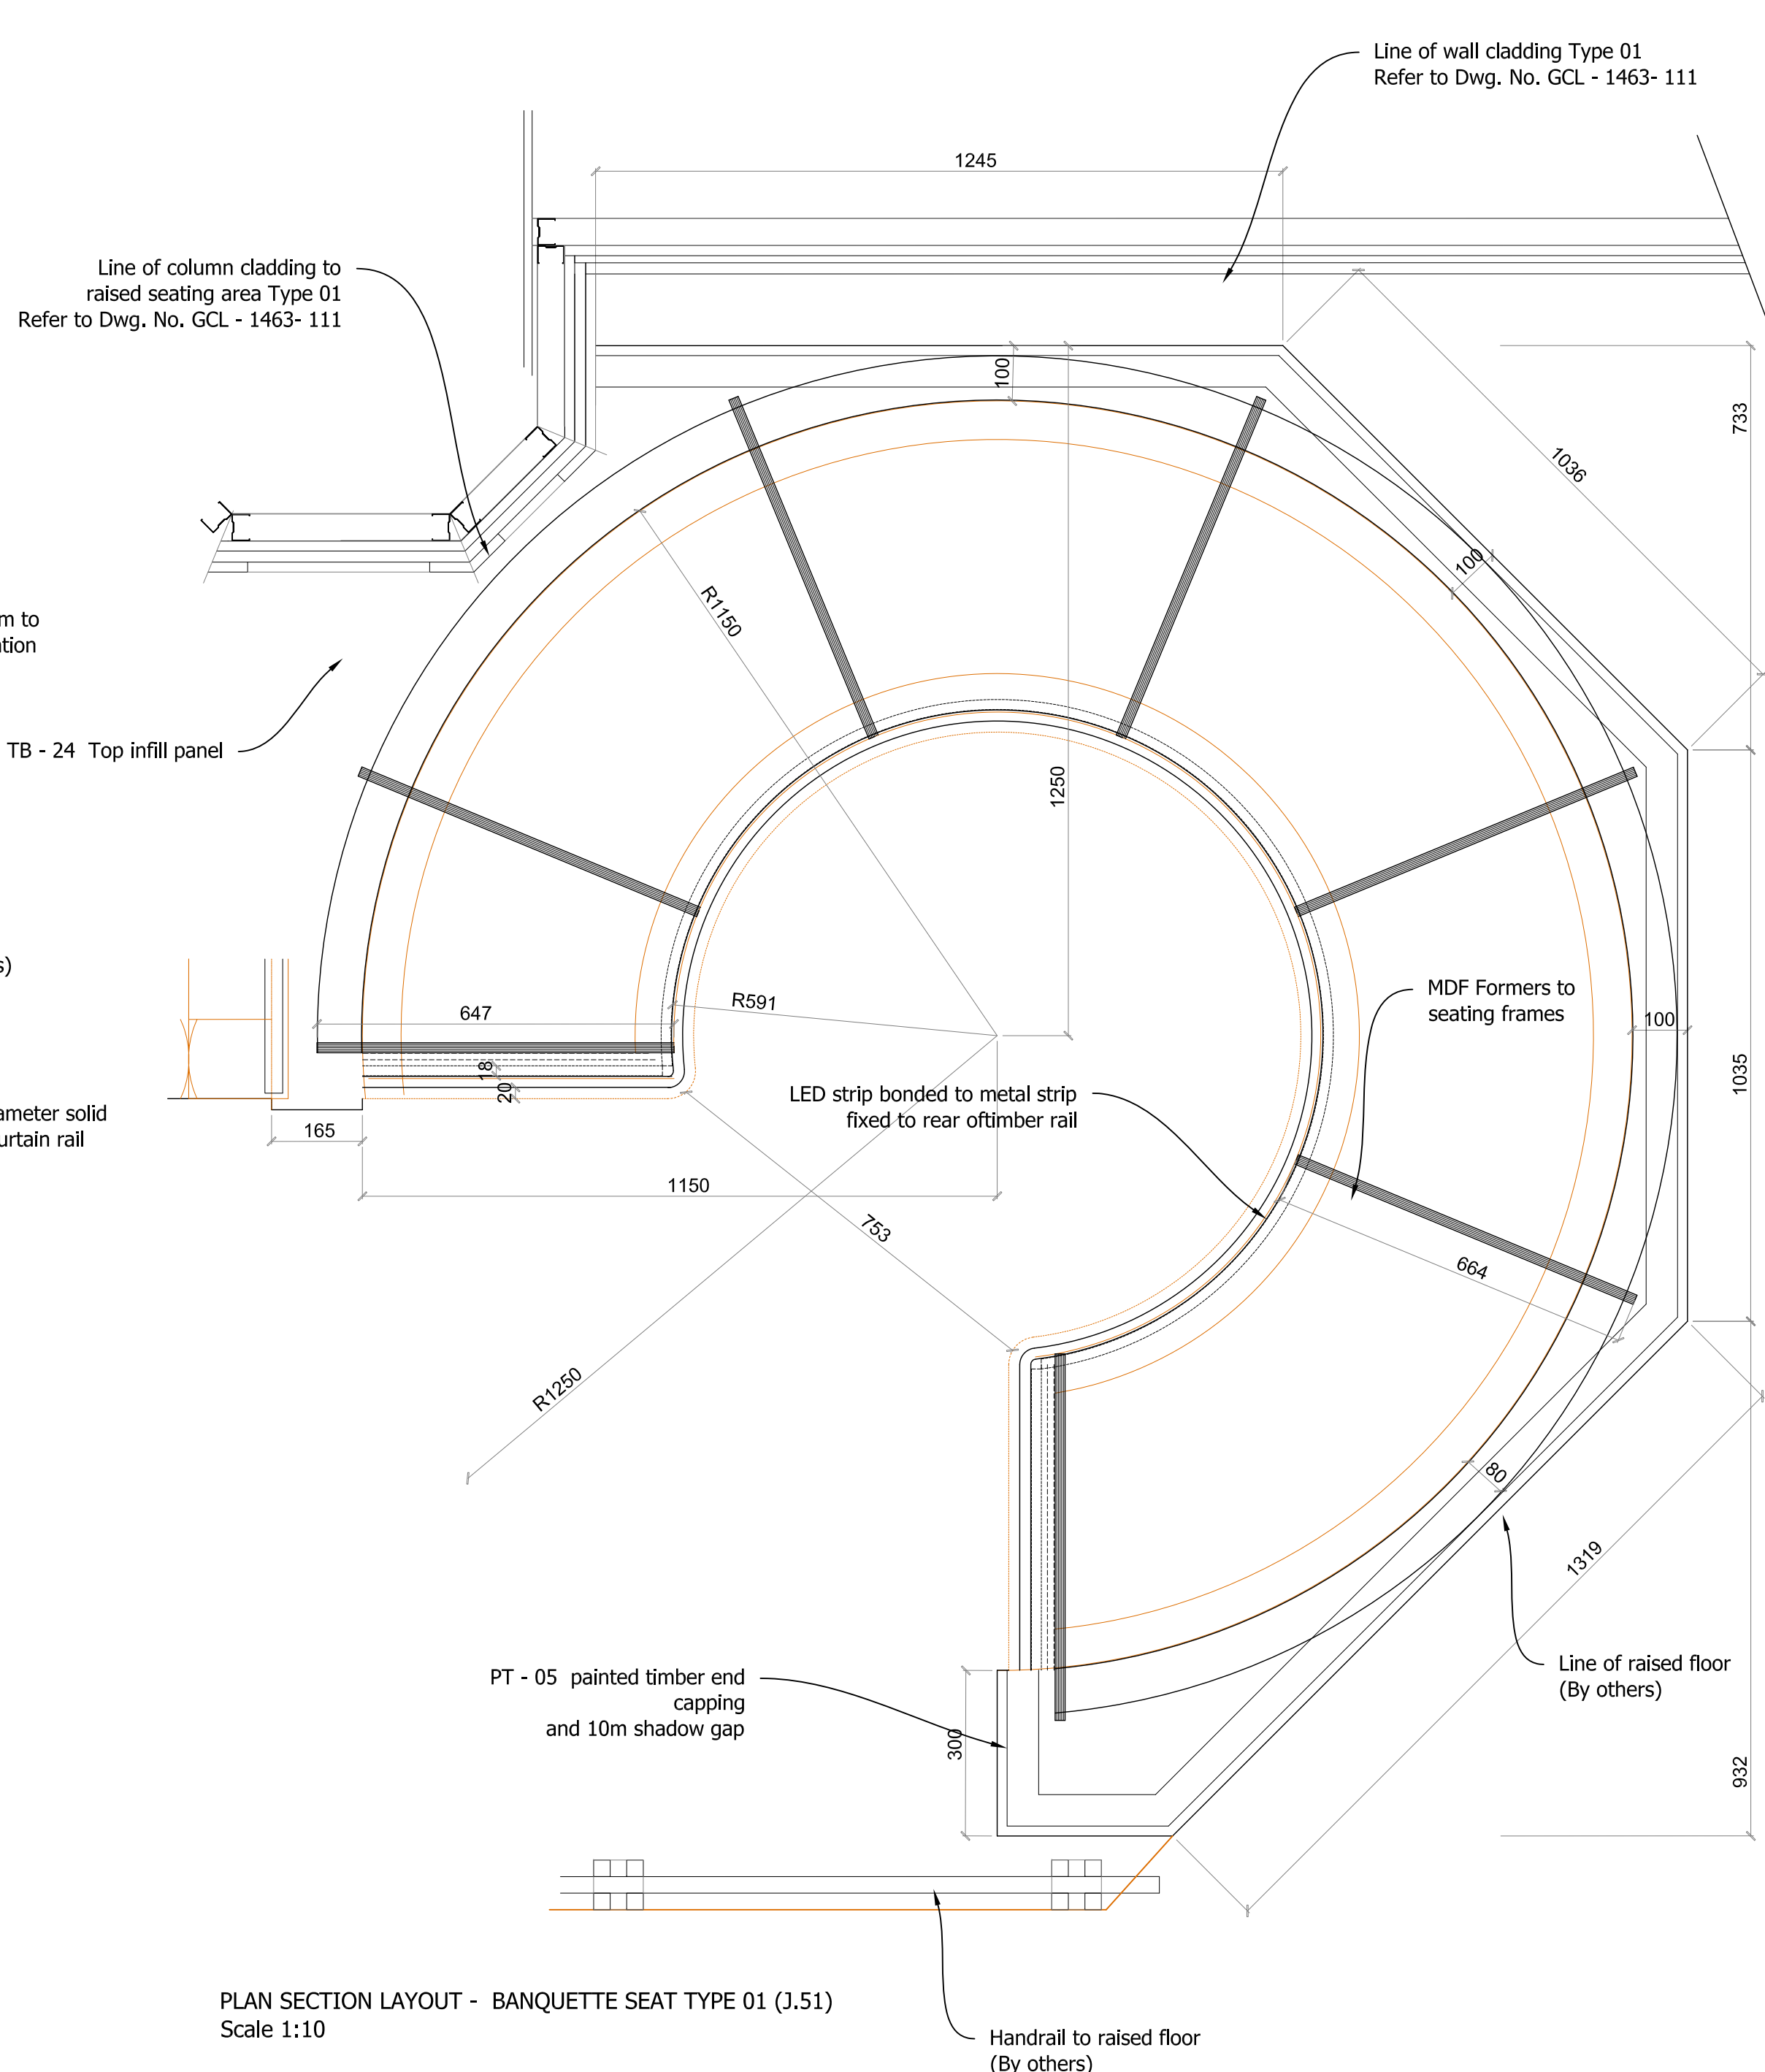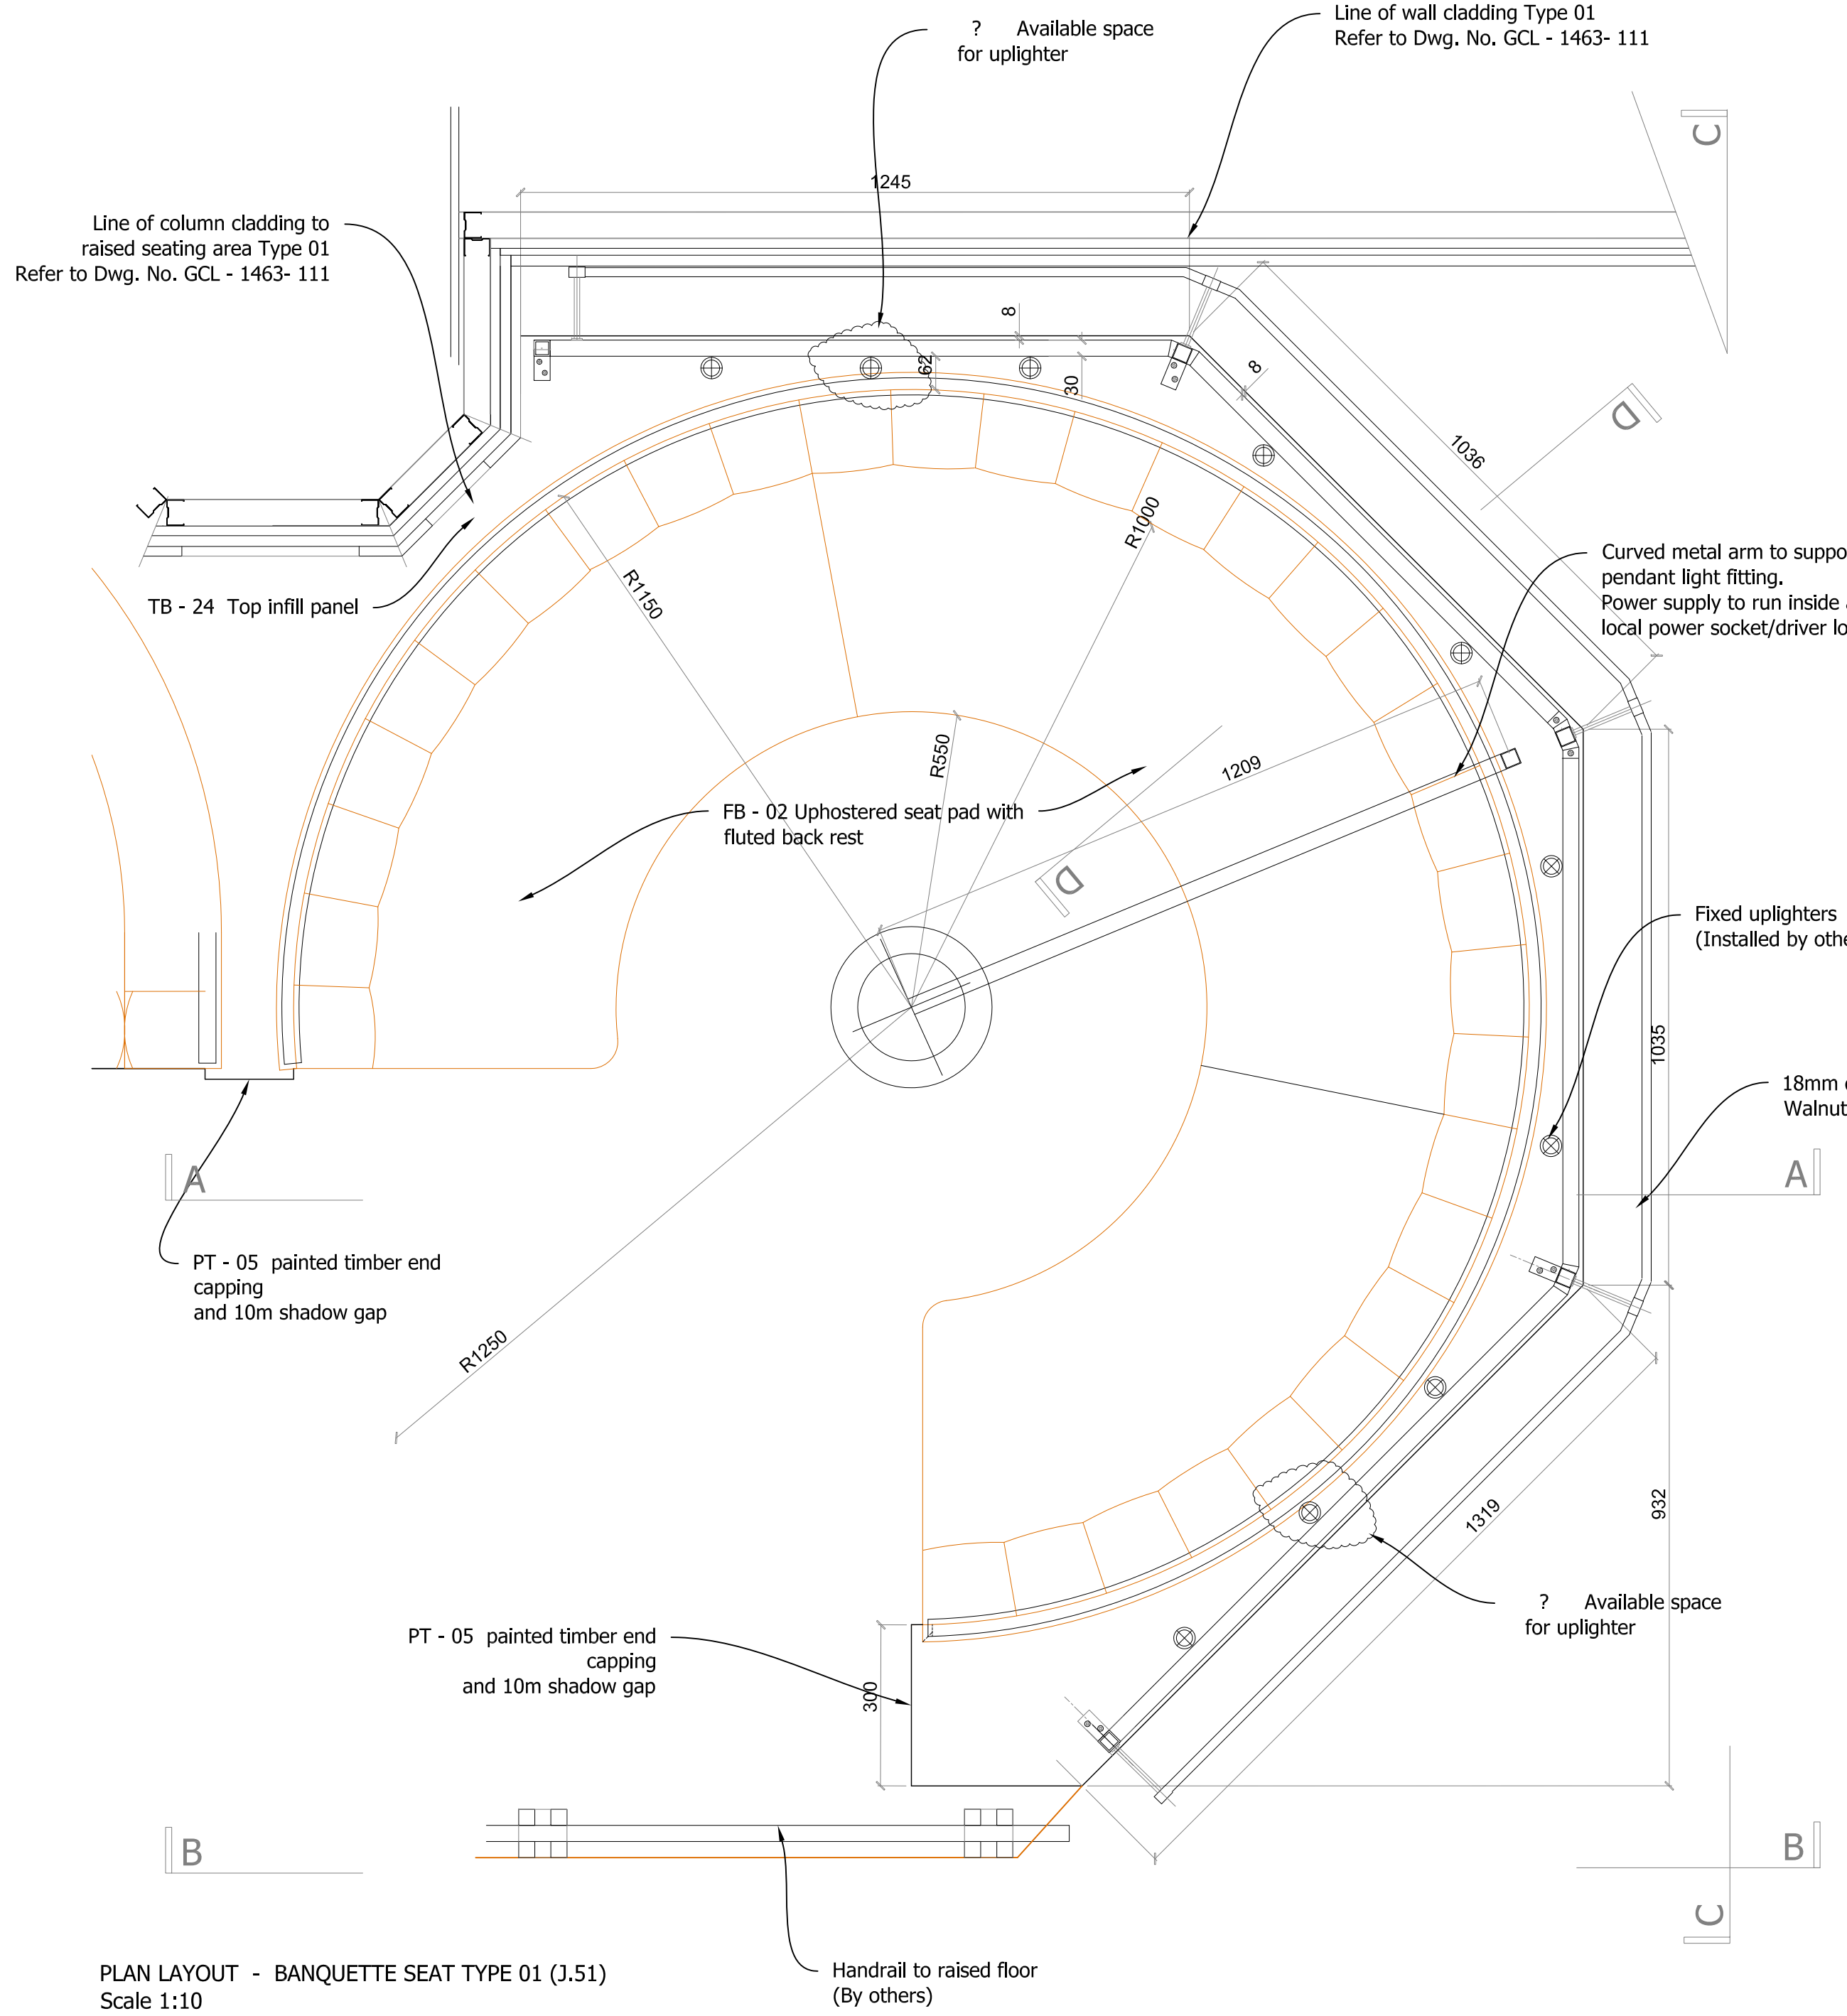

Schedule of Finishes

TB - 24	Timber - Walnut to approved sample
FB - 02	Tissus d'Helene - Red Velvet Northcroft Fabrics Rochelle 43 with fluted back and stitch detail to match
MT - 03	Satin Nickel Box section steel frame as approved sample
PT - 05	Paint Finish Bauwerk - Colour: Yucca 24/02 Finish: Inside

NOTES:
Position of any Electrical sockets and cable routes to be determined on site.

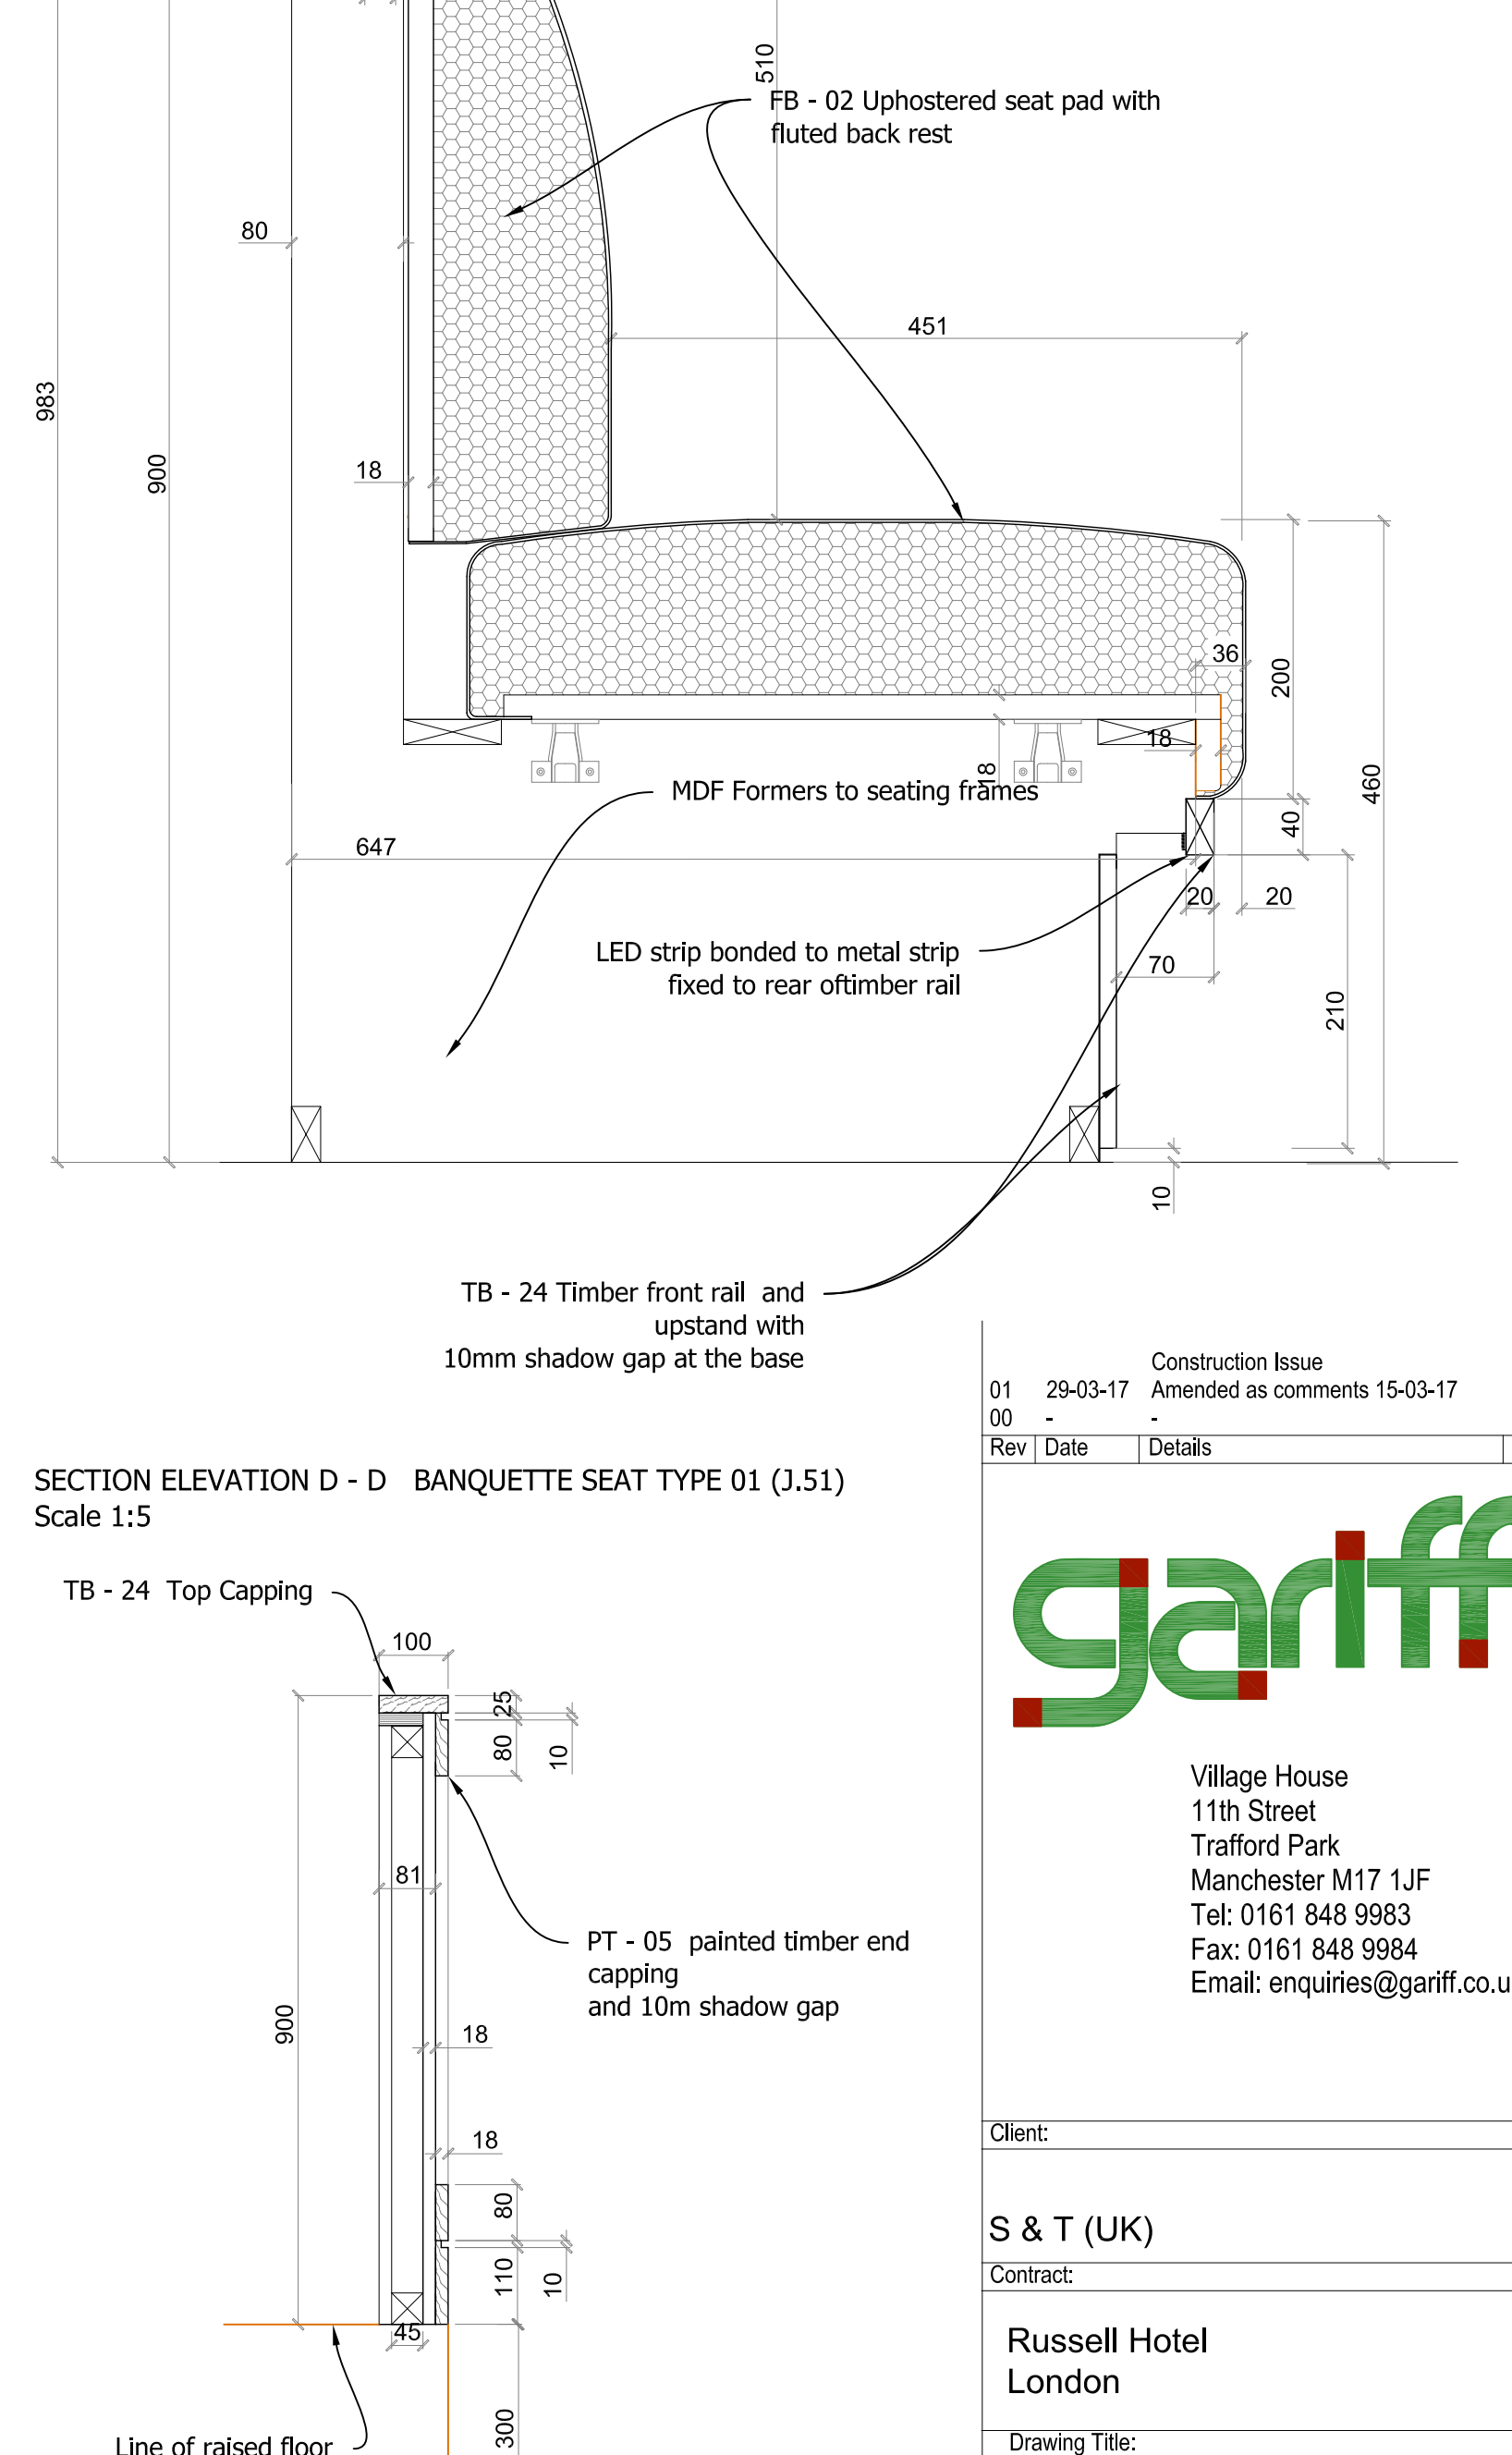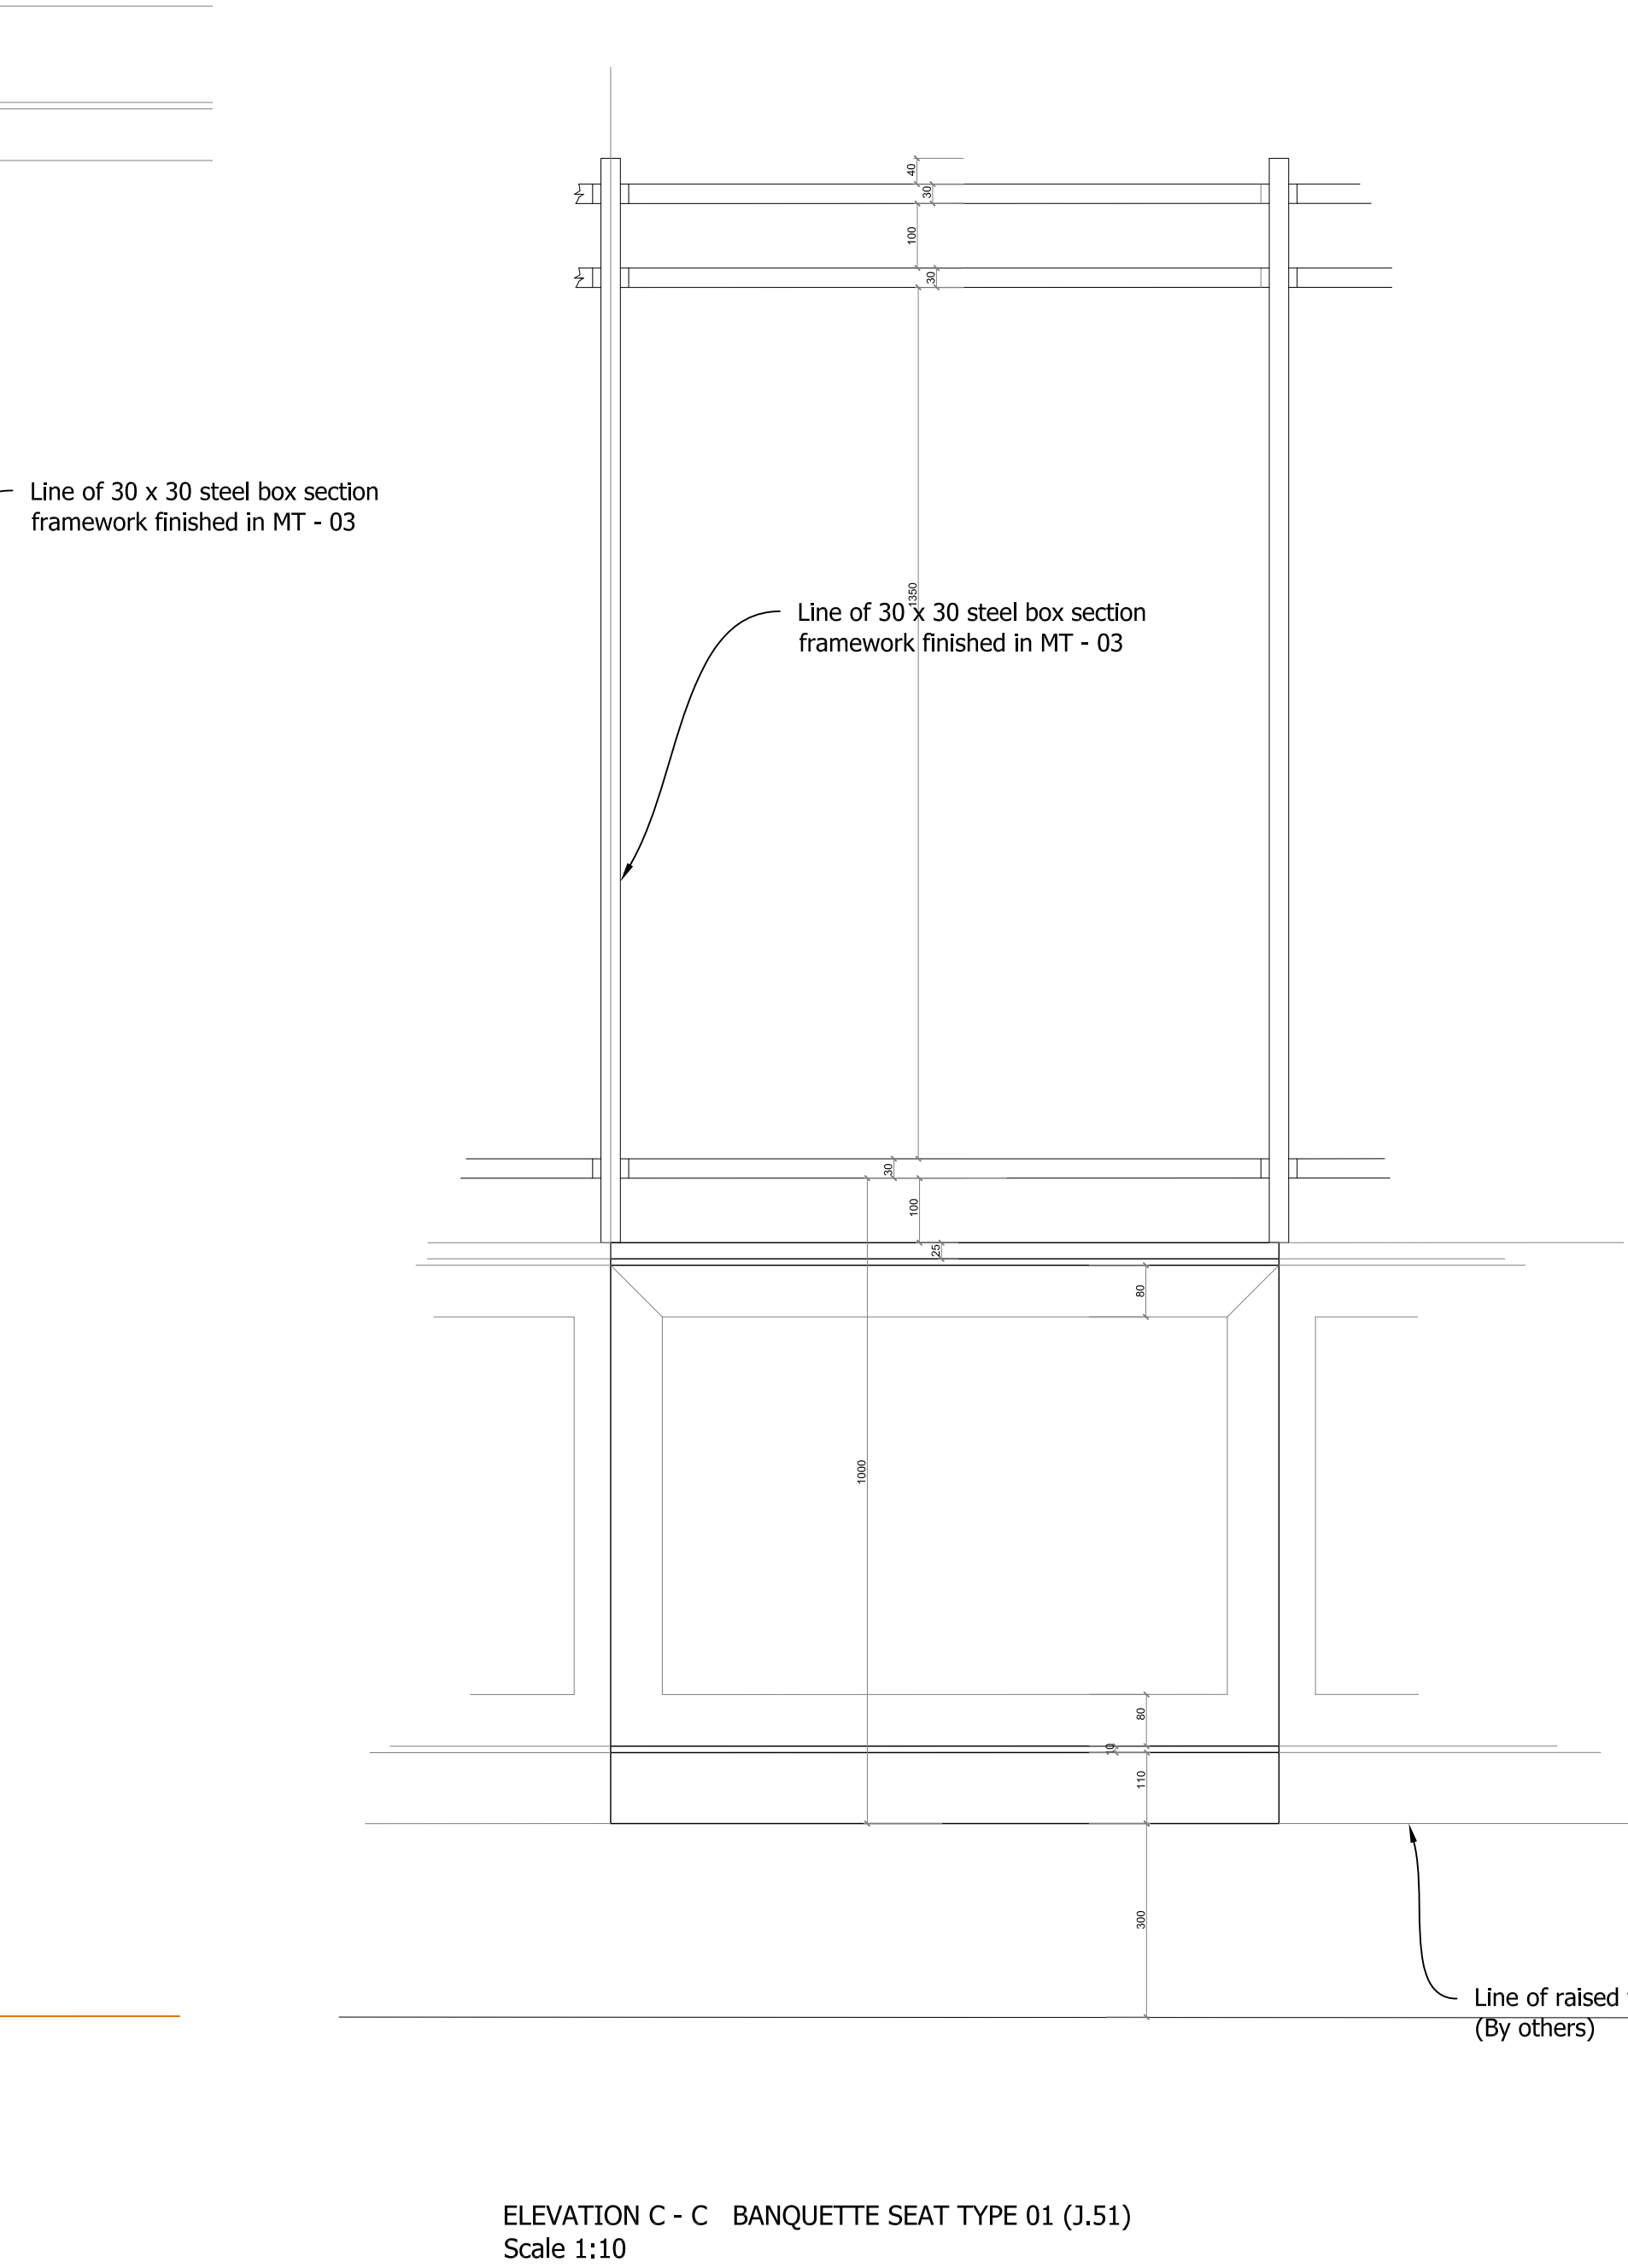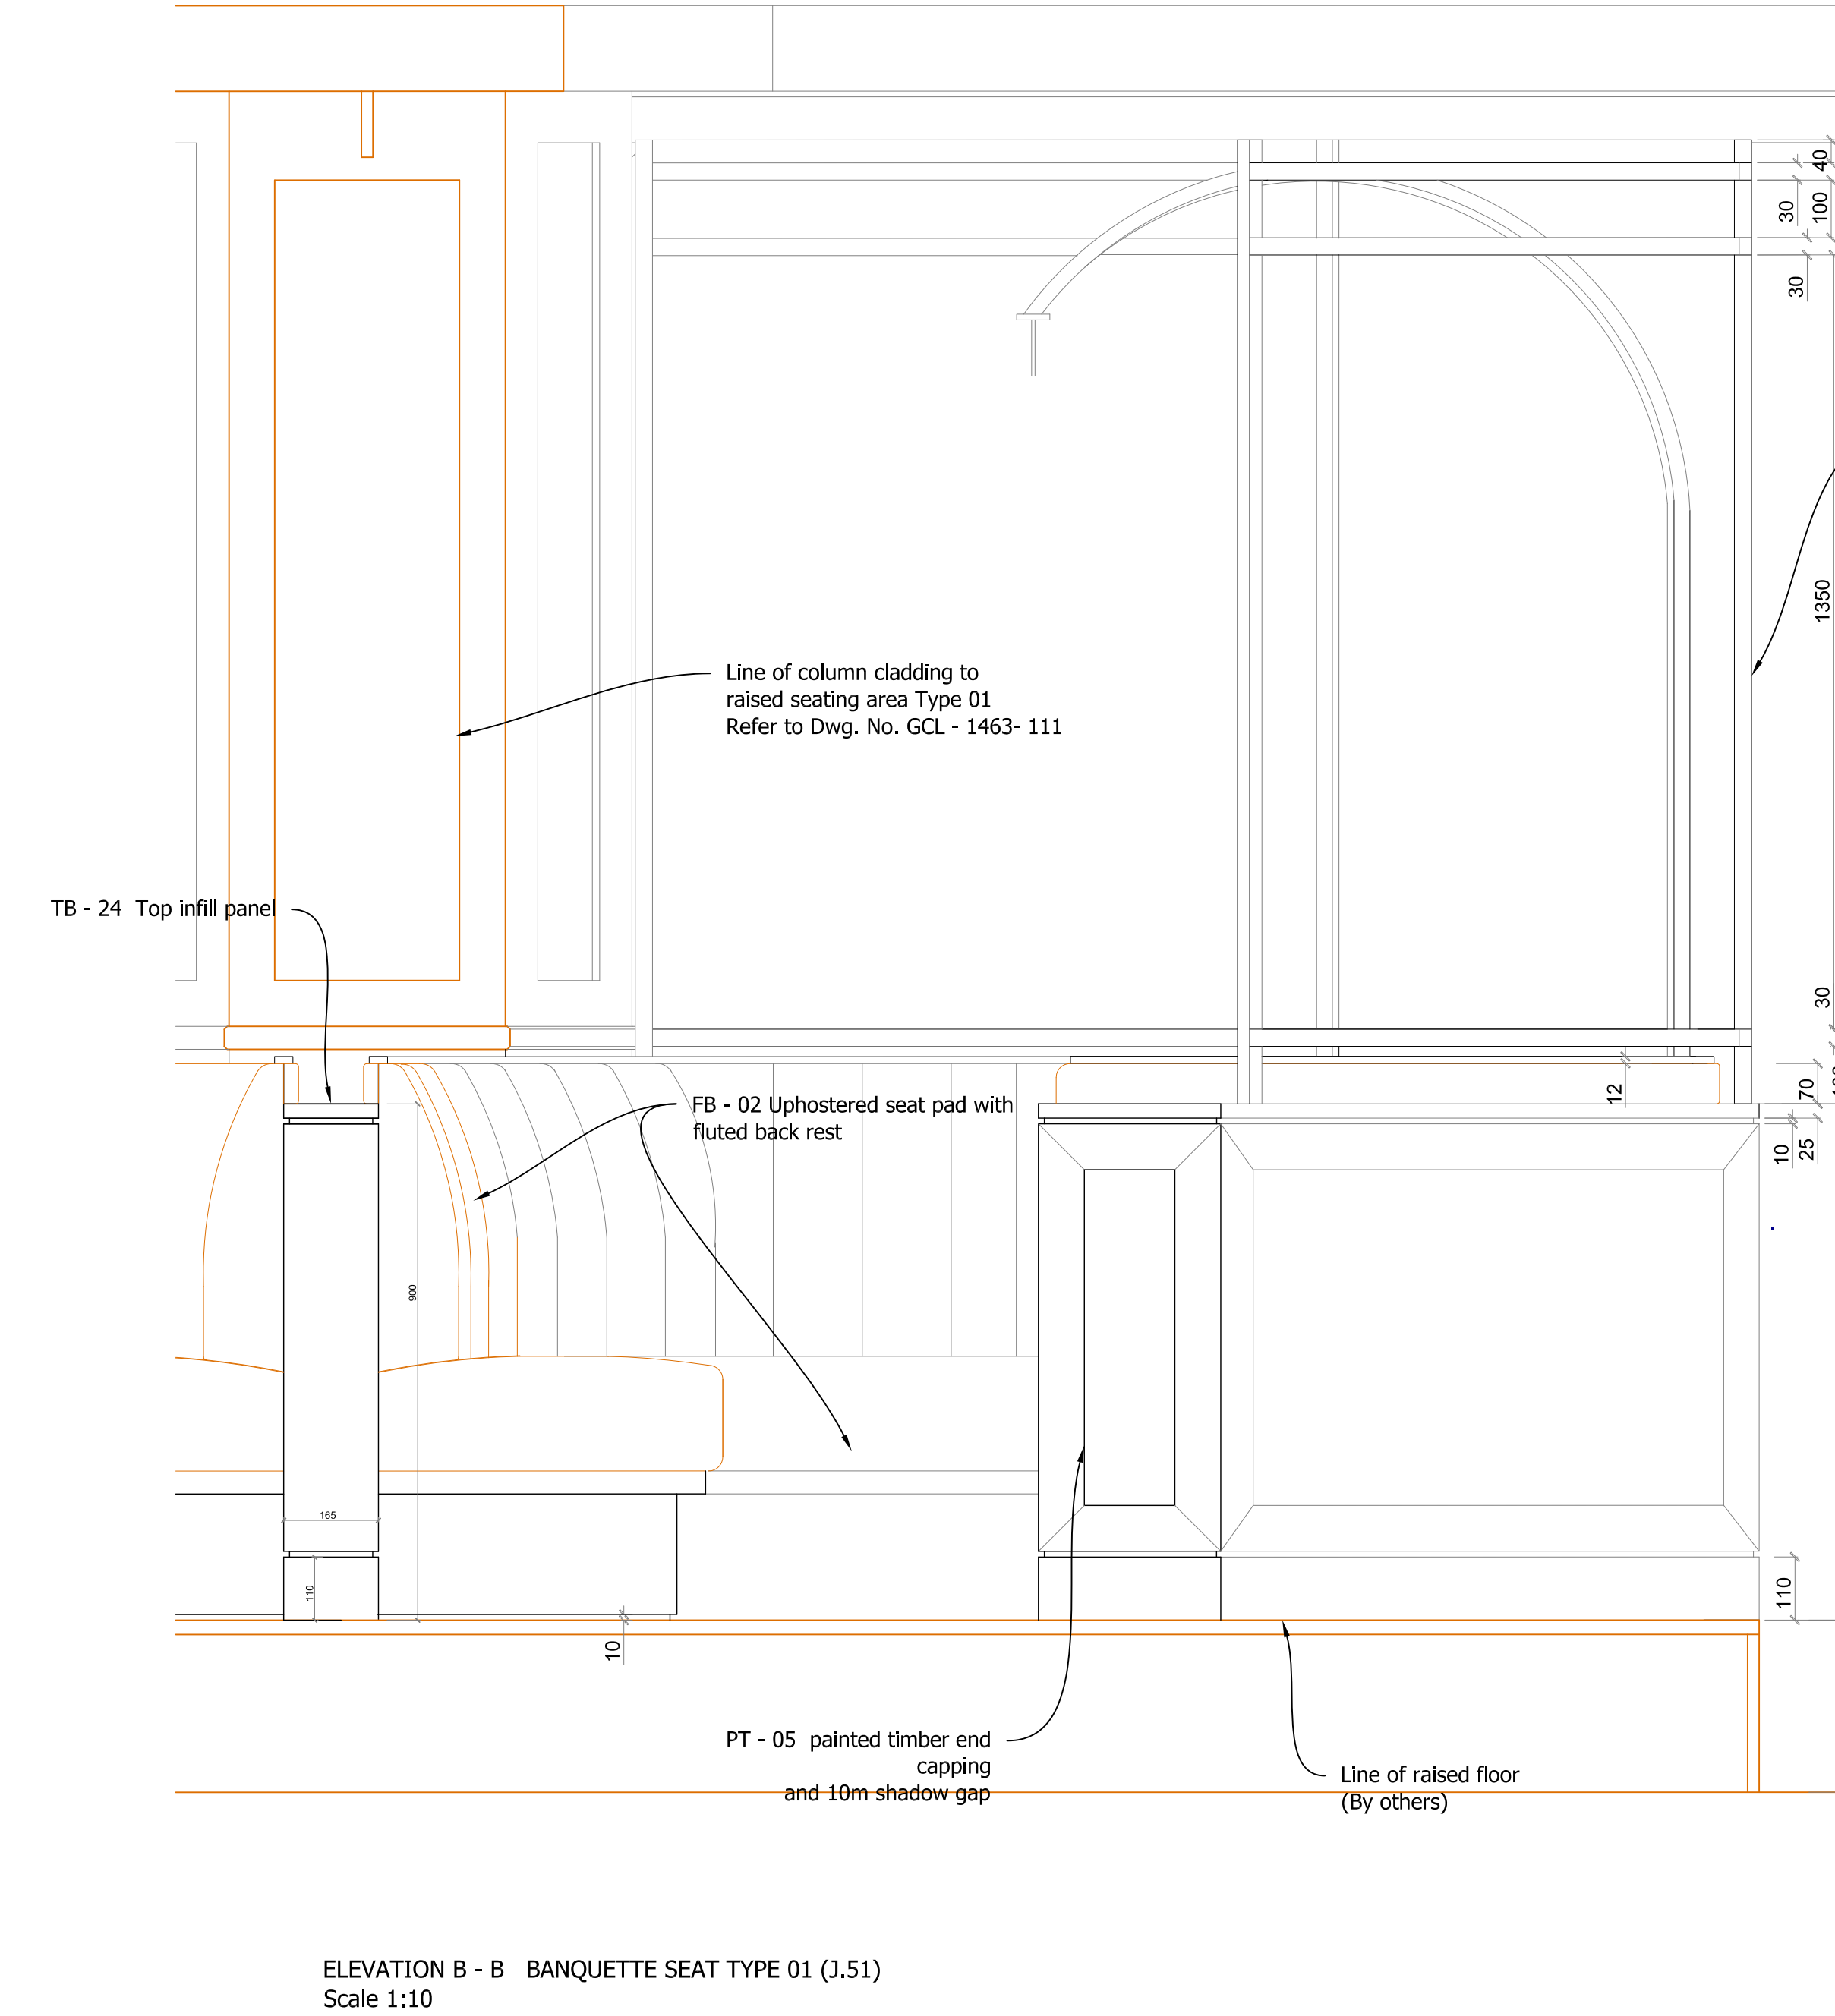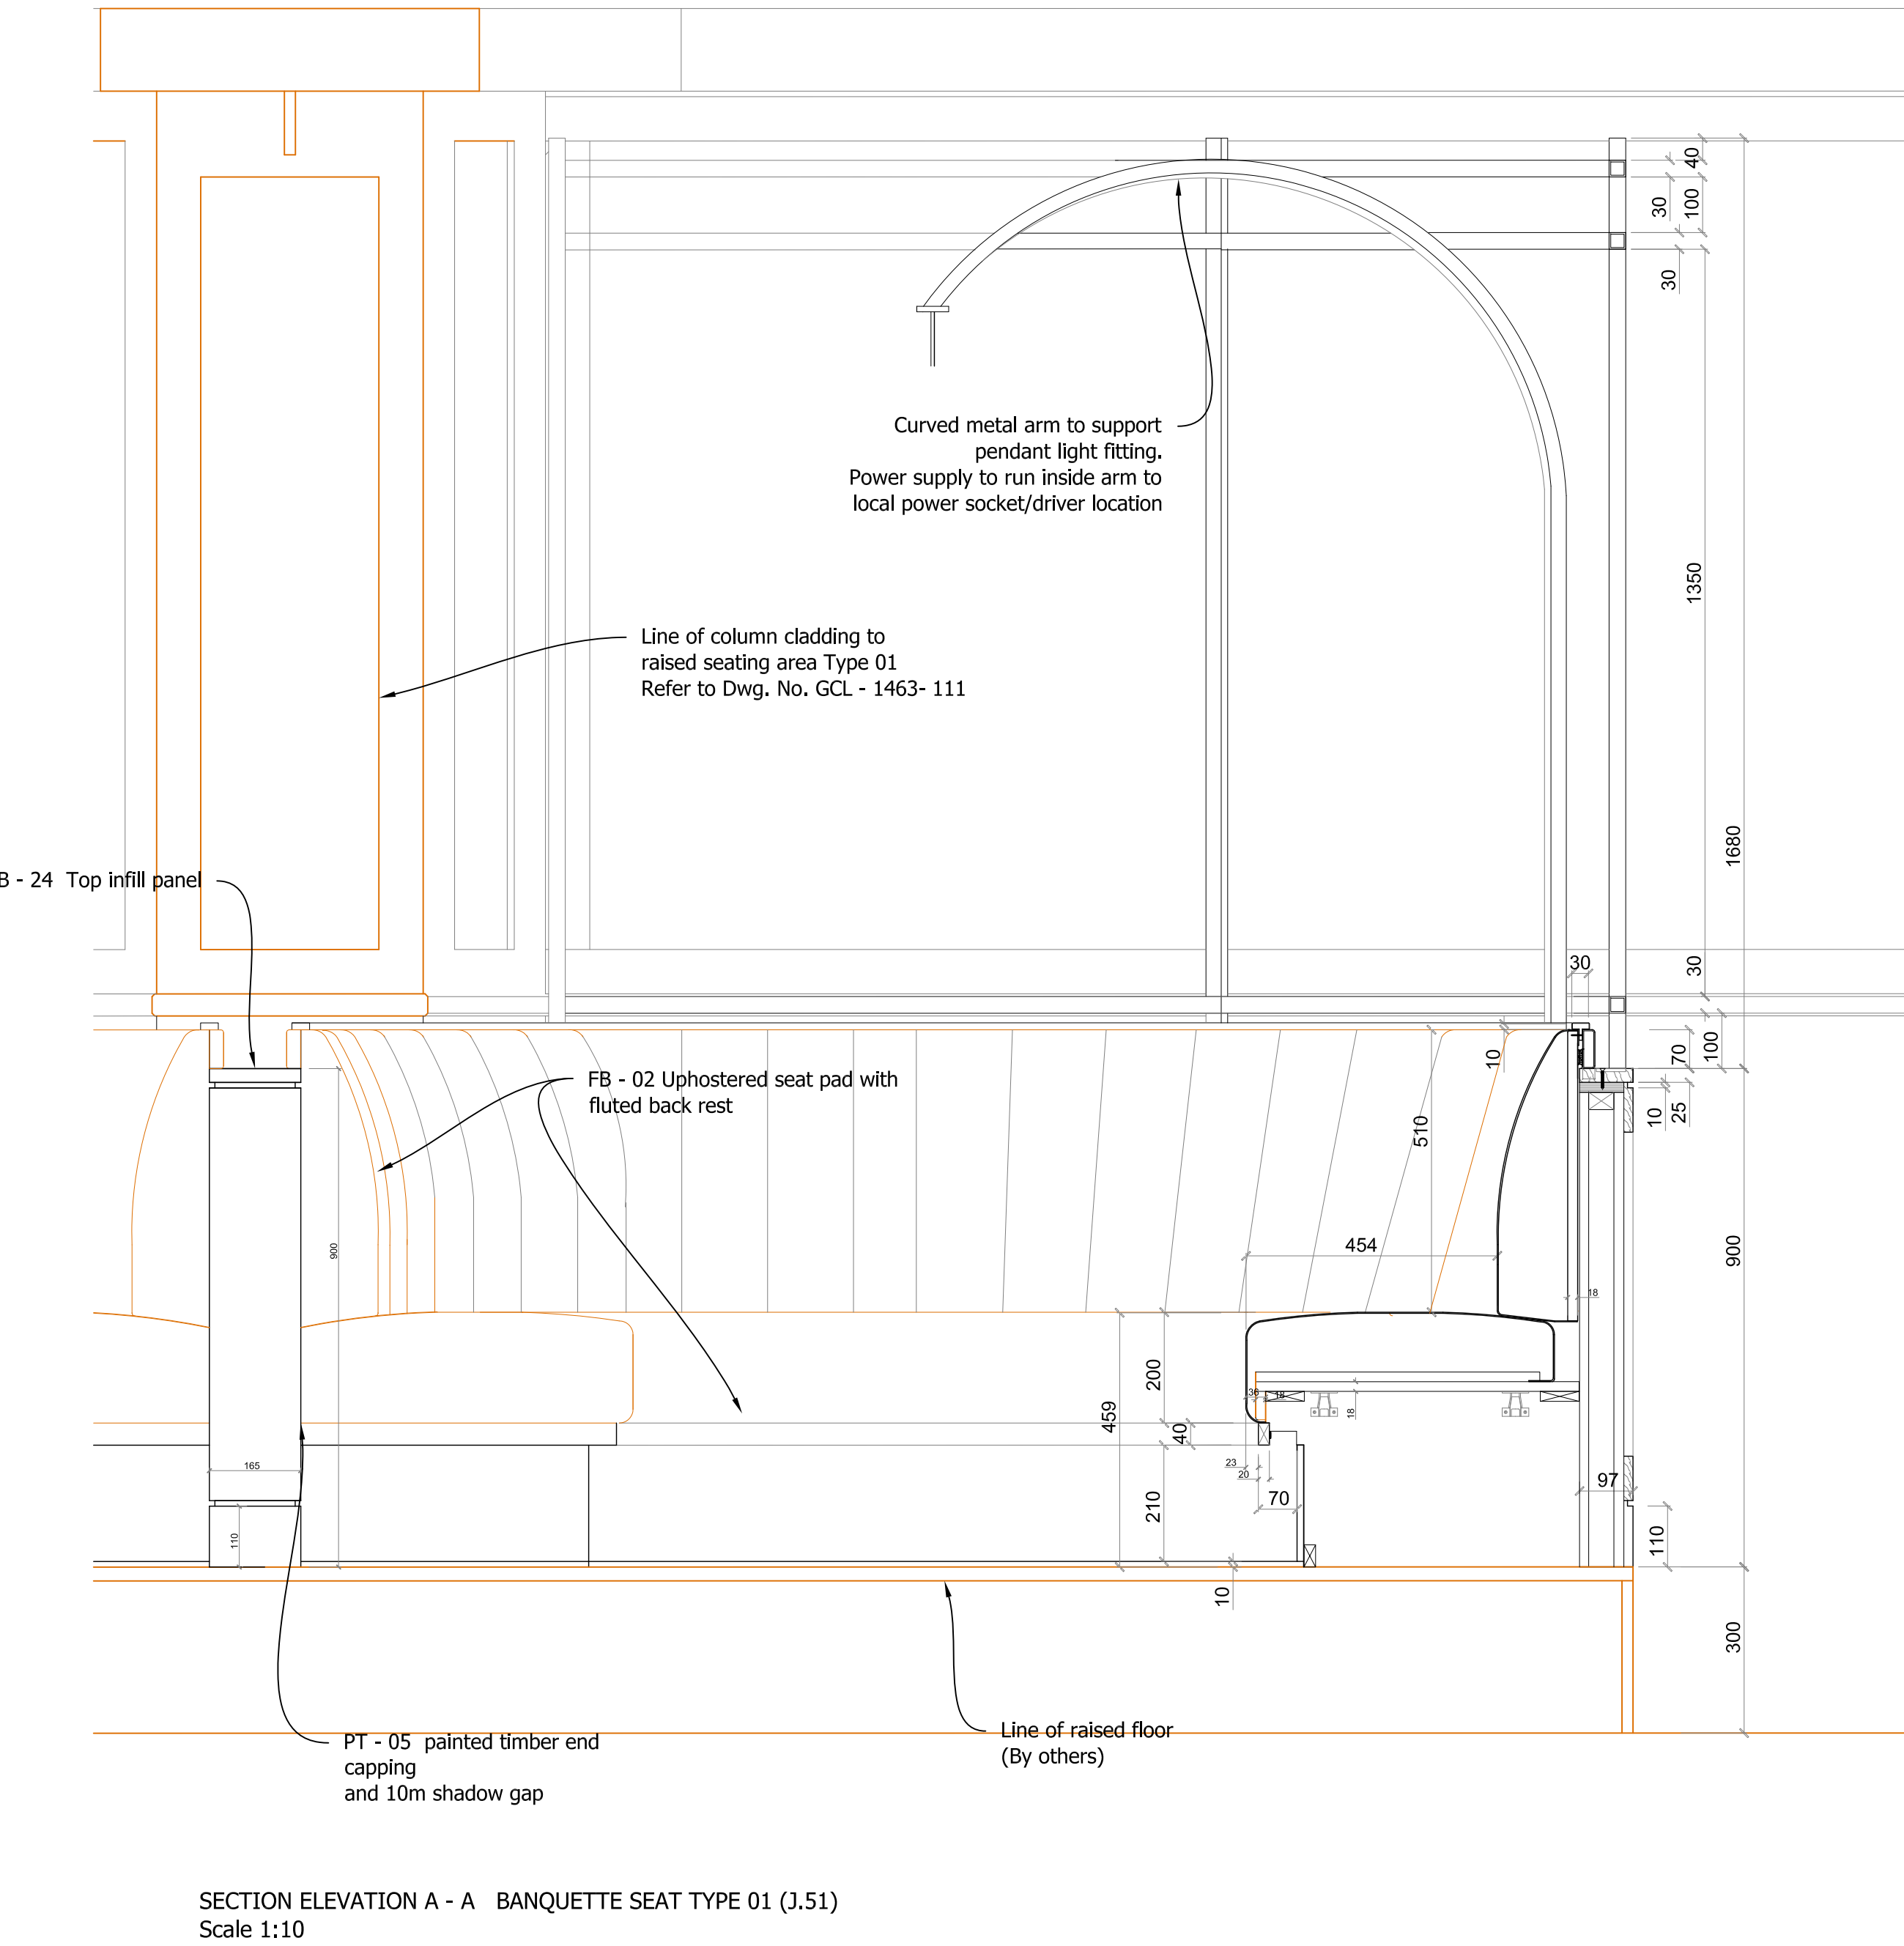

01
00

25-03-17
Date

Construction Issue
Amended as comments 15-03-17
Details

TH
By

gariff

Village House
11th Street
Trafford Park
Manchester M17 1JF
Tel: 0161 848 9983
Fax: 0161 848 9984
Email: enquiries@gariff.co.uk

Client:

S & T (UK)
Contract:
Russell Hotel
London
Drawing Title:
Restaurant -
Banquette seating Type 01 (J.51)

Scale:

Date:

Drawn:

As Noted

08-03-17

TH

Status:

Rev:

Construction

01


Dwg No:

GCL-1463-115


This drawing is the copyright of Gariff Construction Ltd, and must not be loaned, copied or distributed to any third party without the written consent of Gariff Construction Ltd. Figures and dimensions are to be used in preference to scaled dimensions.

NOTES:
Position of any Electrical sockets and cable routes to be determined on site.


Schedule of Finishes	
TB -24	Timber frame and upstand - to match approved Walnut sample
FB - 03	Upholstery Ref: Mustard Velvet Nobilis Velours Oskar Cappucino 10624.36 with fluted back and stitch detail to match
PT - 05	Paint finish Ref: Bauwerk Colour: Yucca 24/02 Finish: Inside

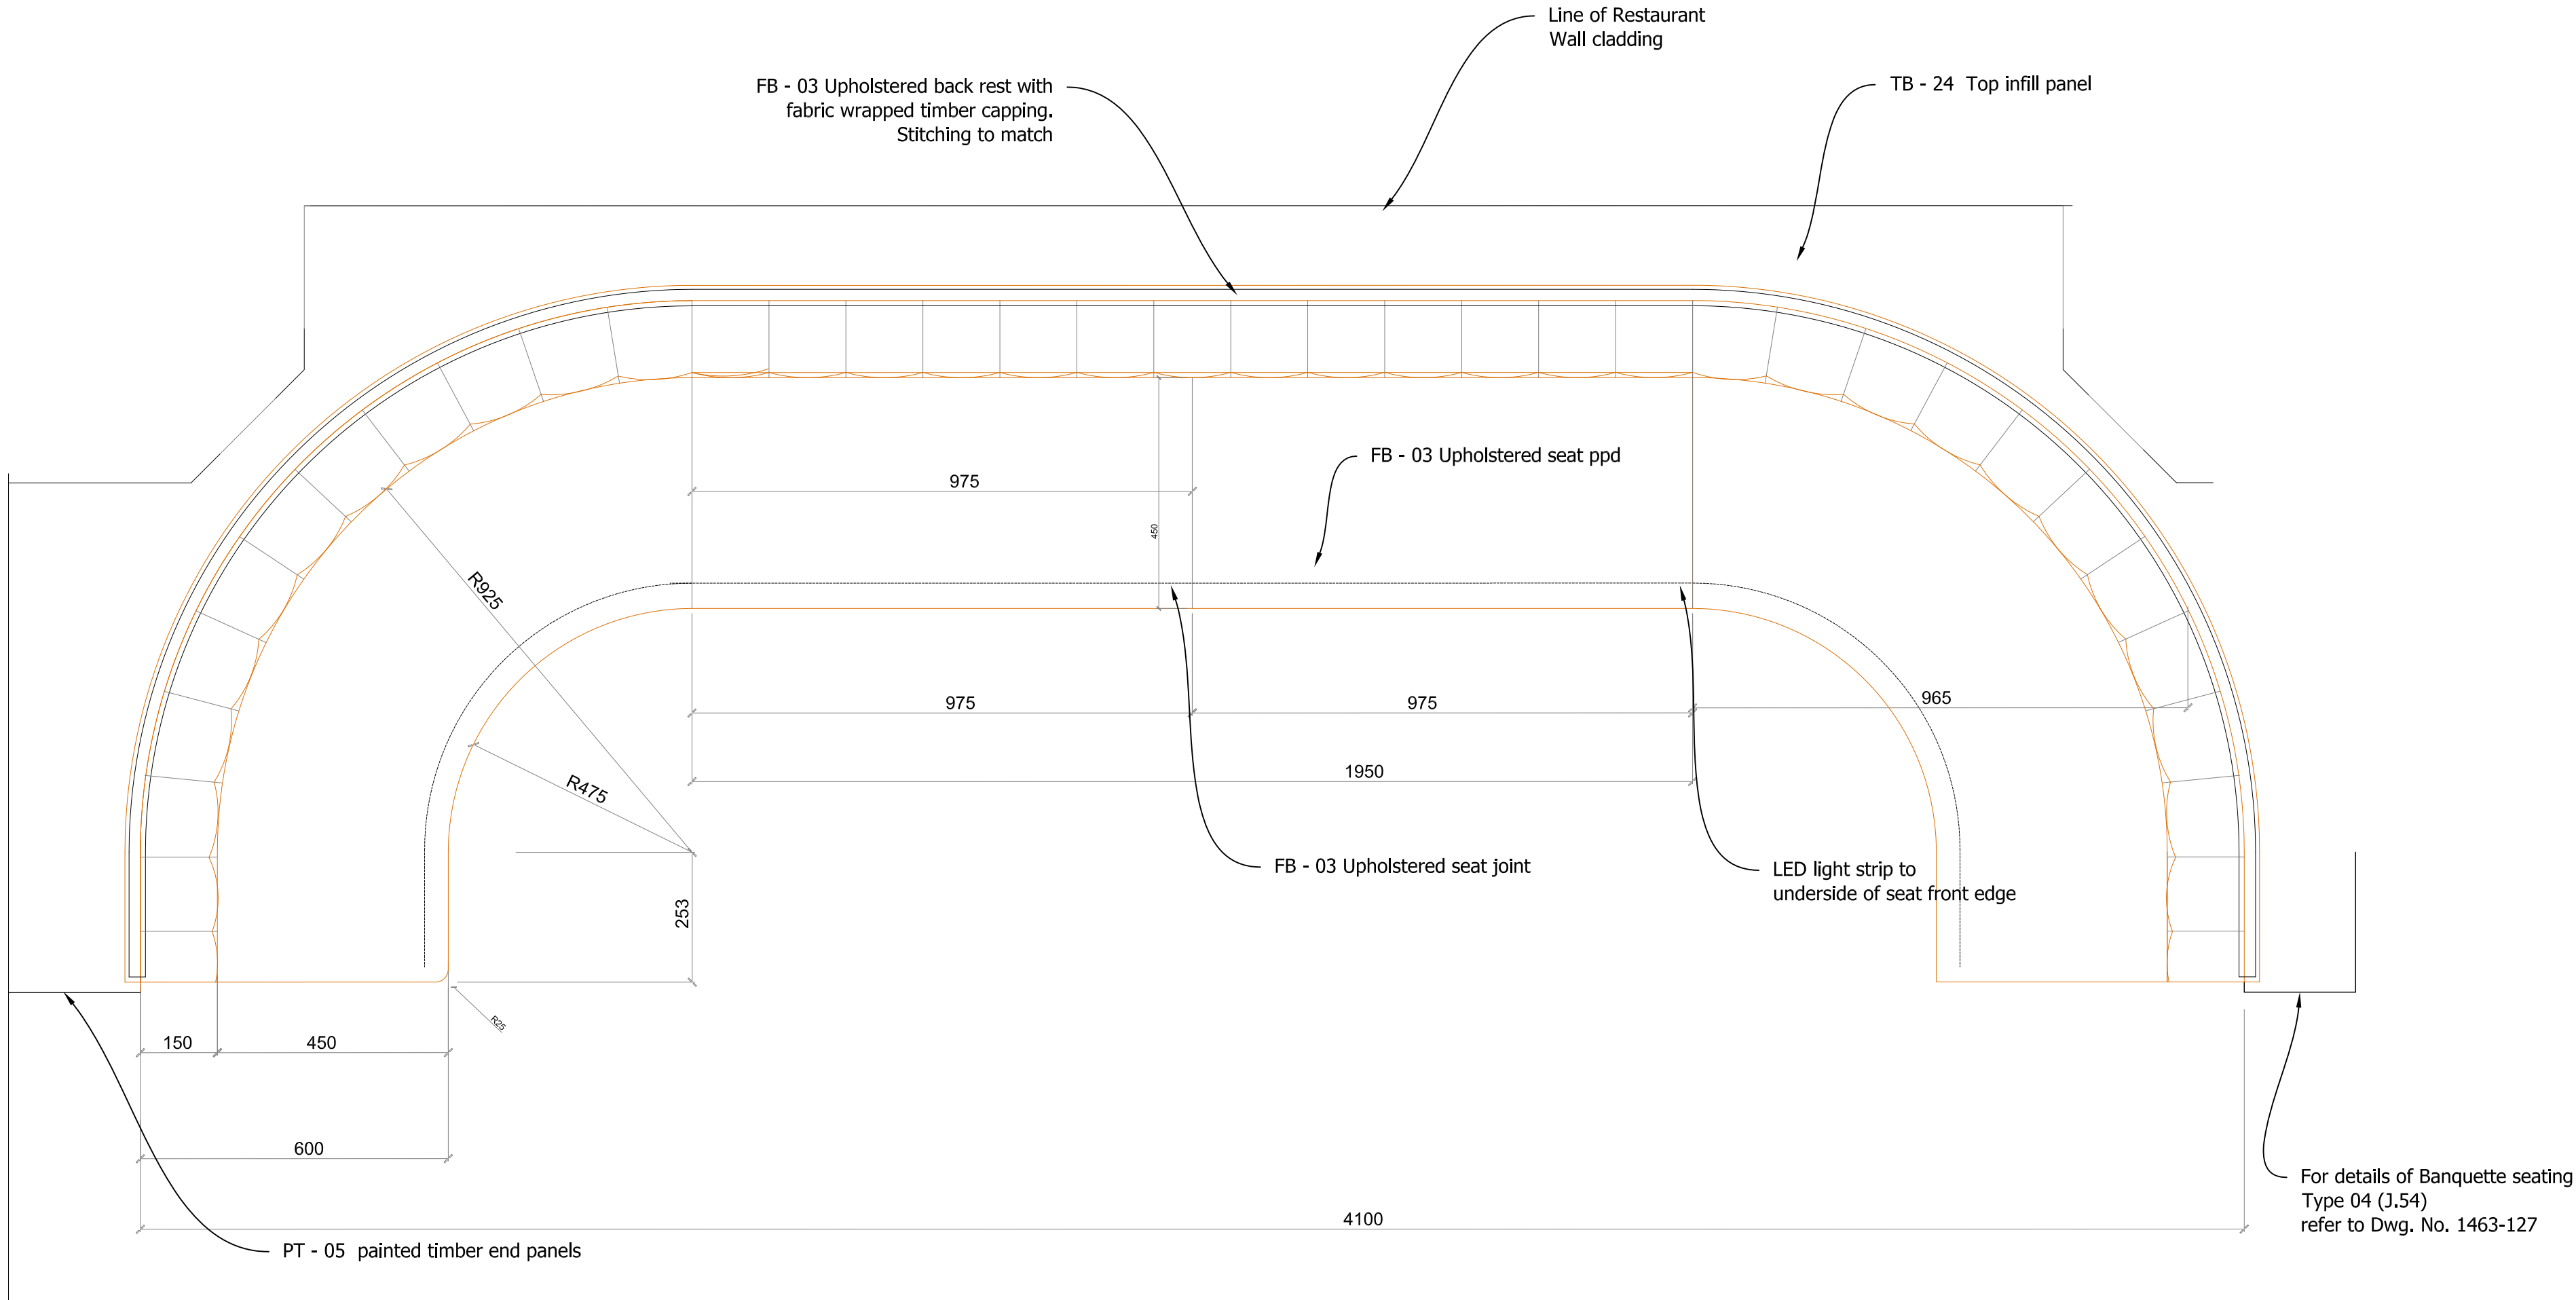


PLAN - BANQUETTE SEAT TYPE 02 (J.52)
Scale 1:10

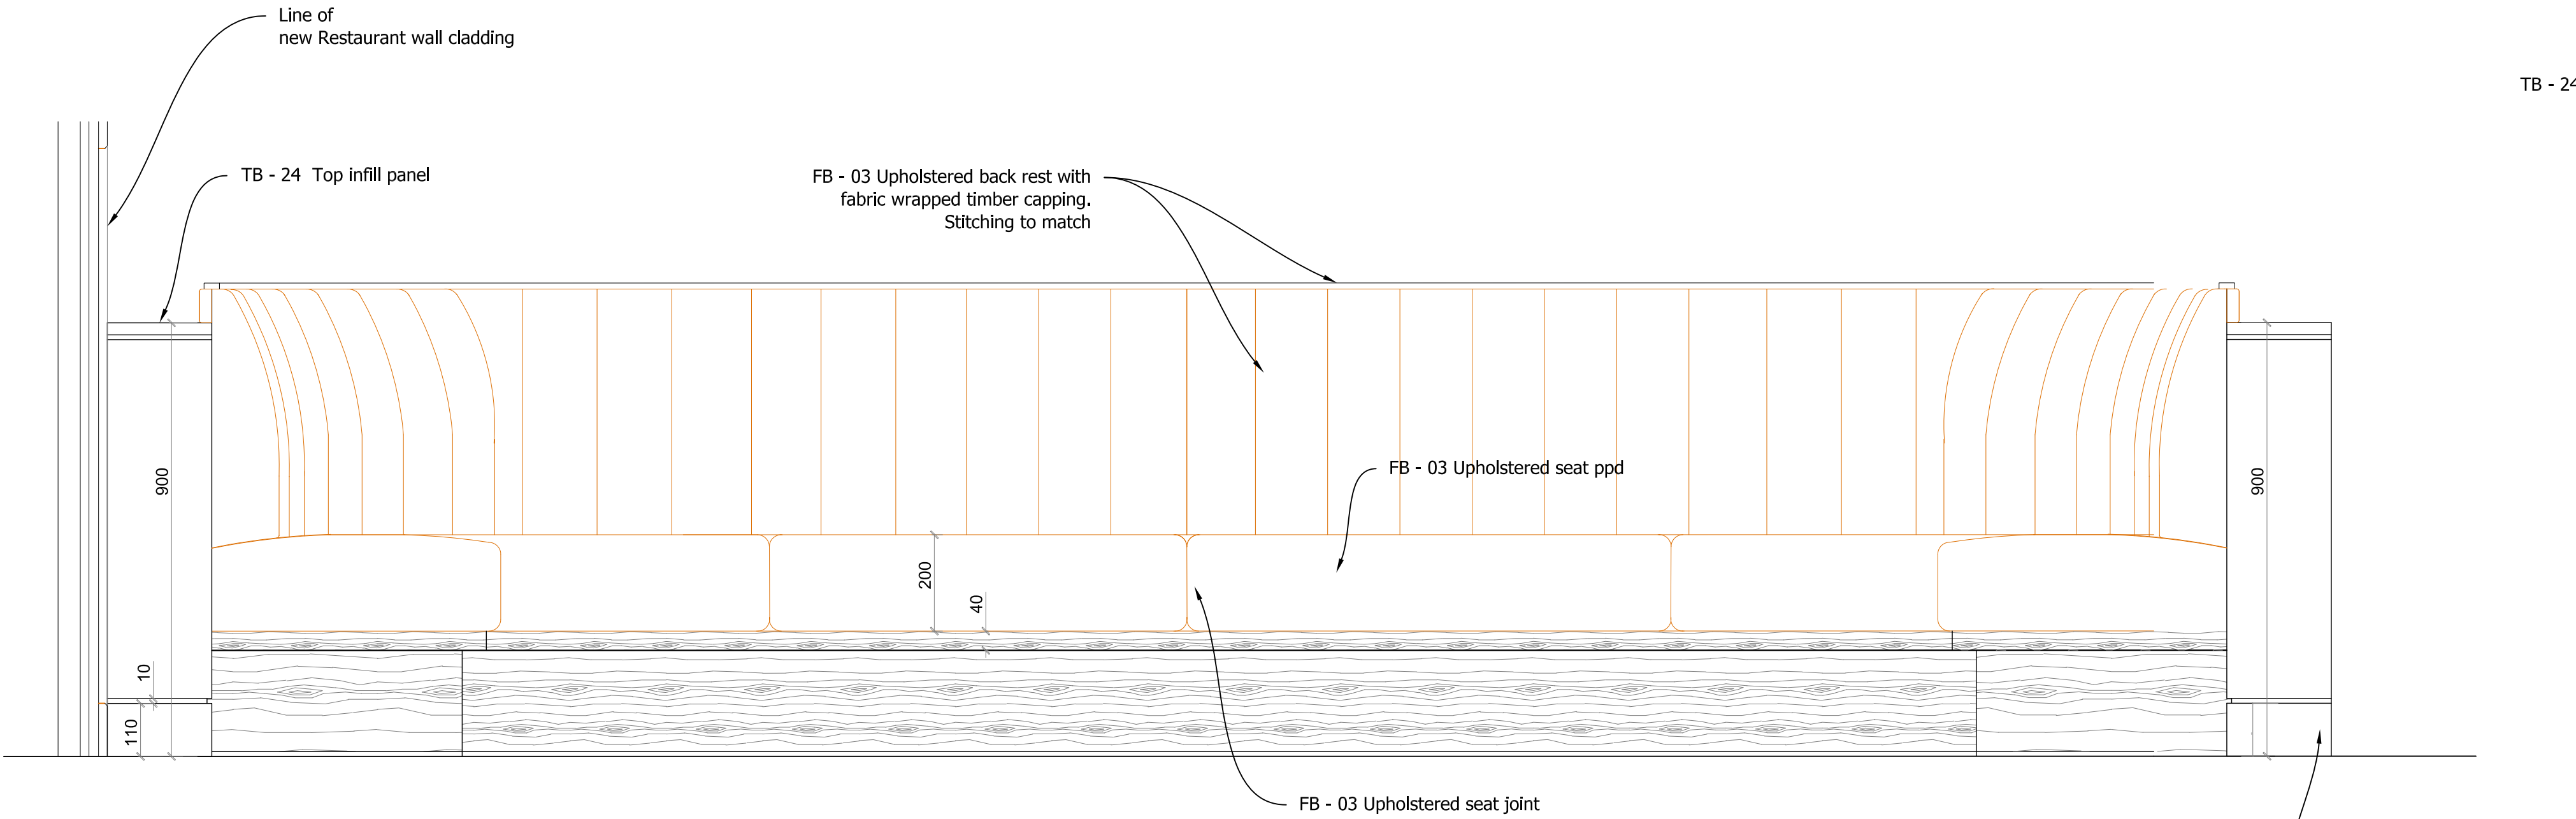


FRONT ELEVATION - BANQUETTE SEAT TYPE 02 (J.52)
Scale 1:10

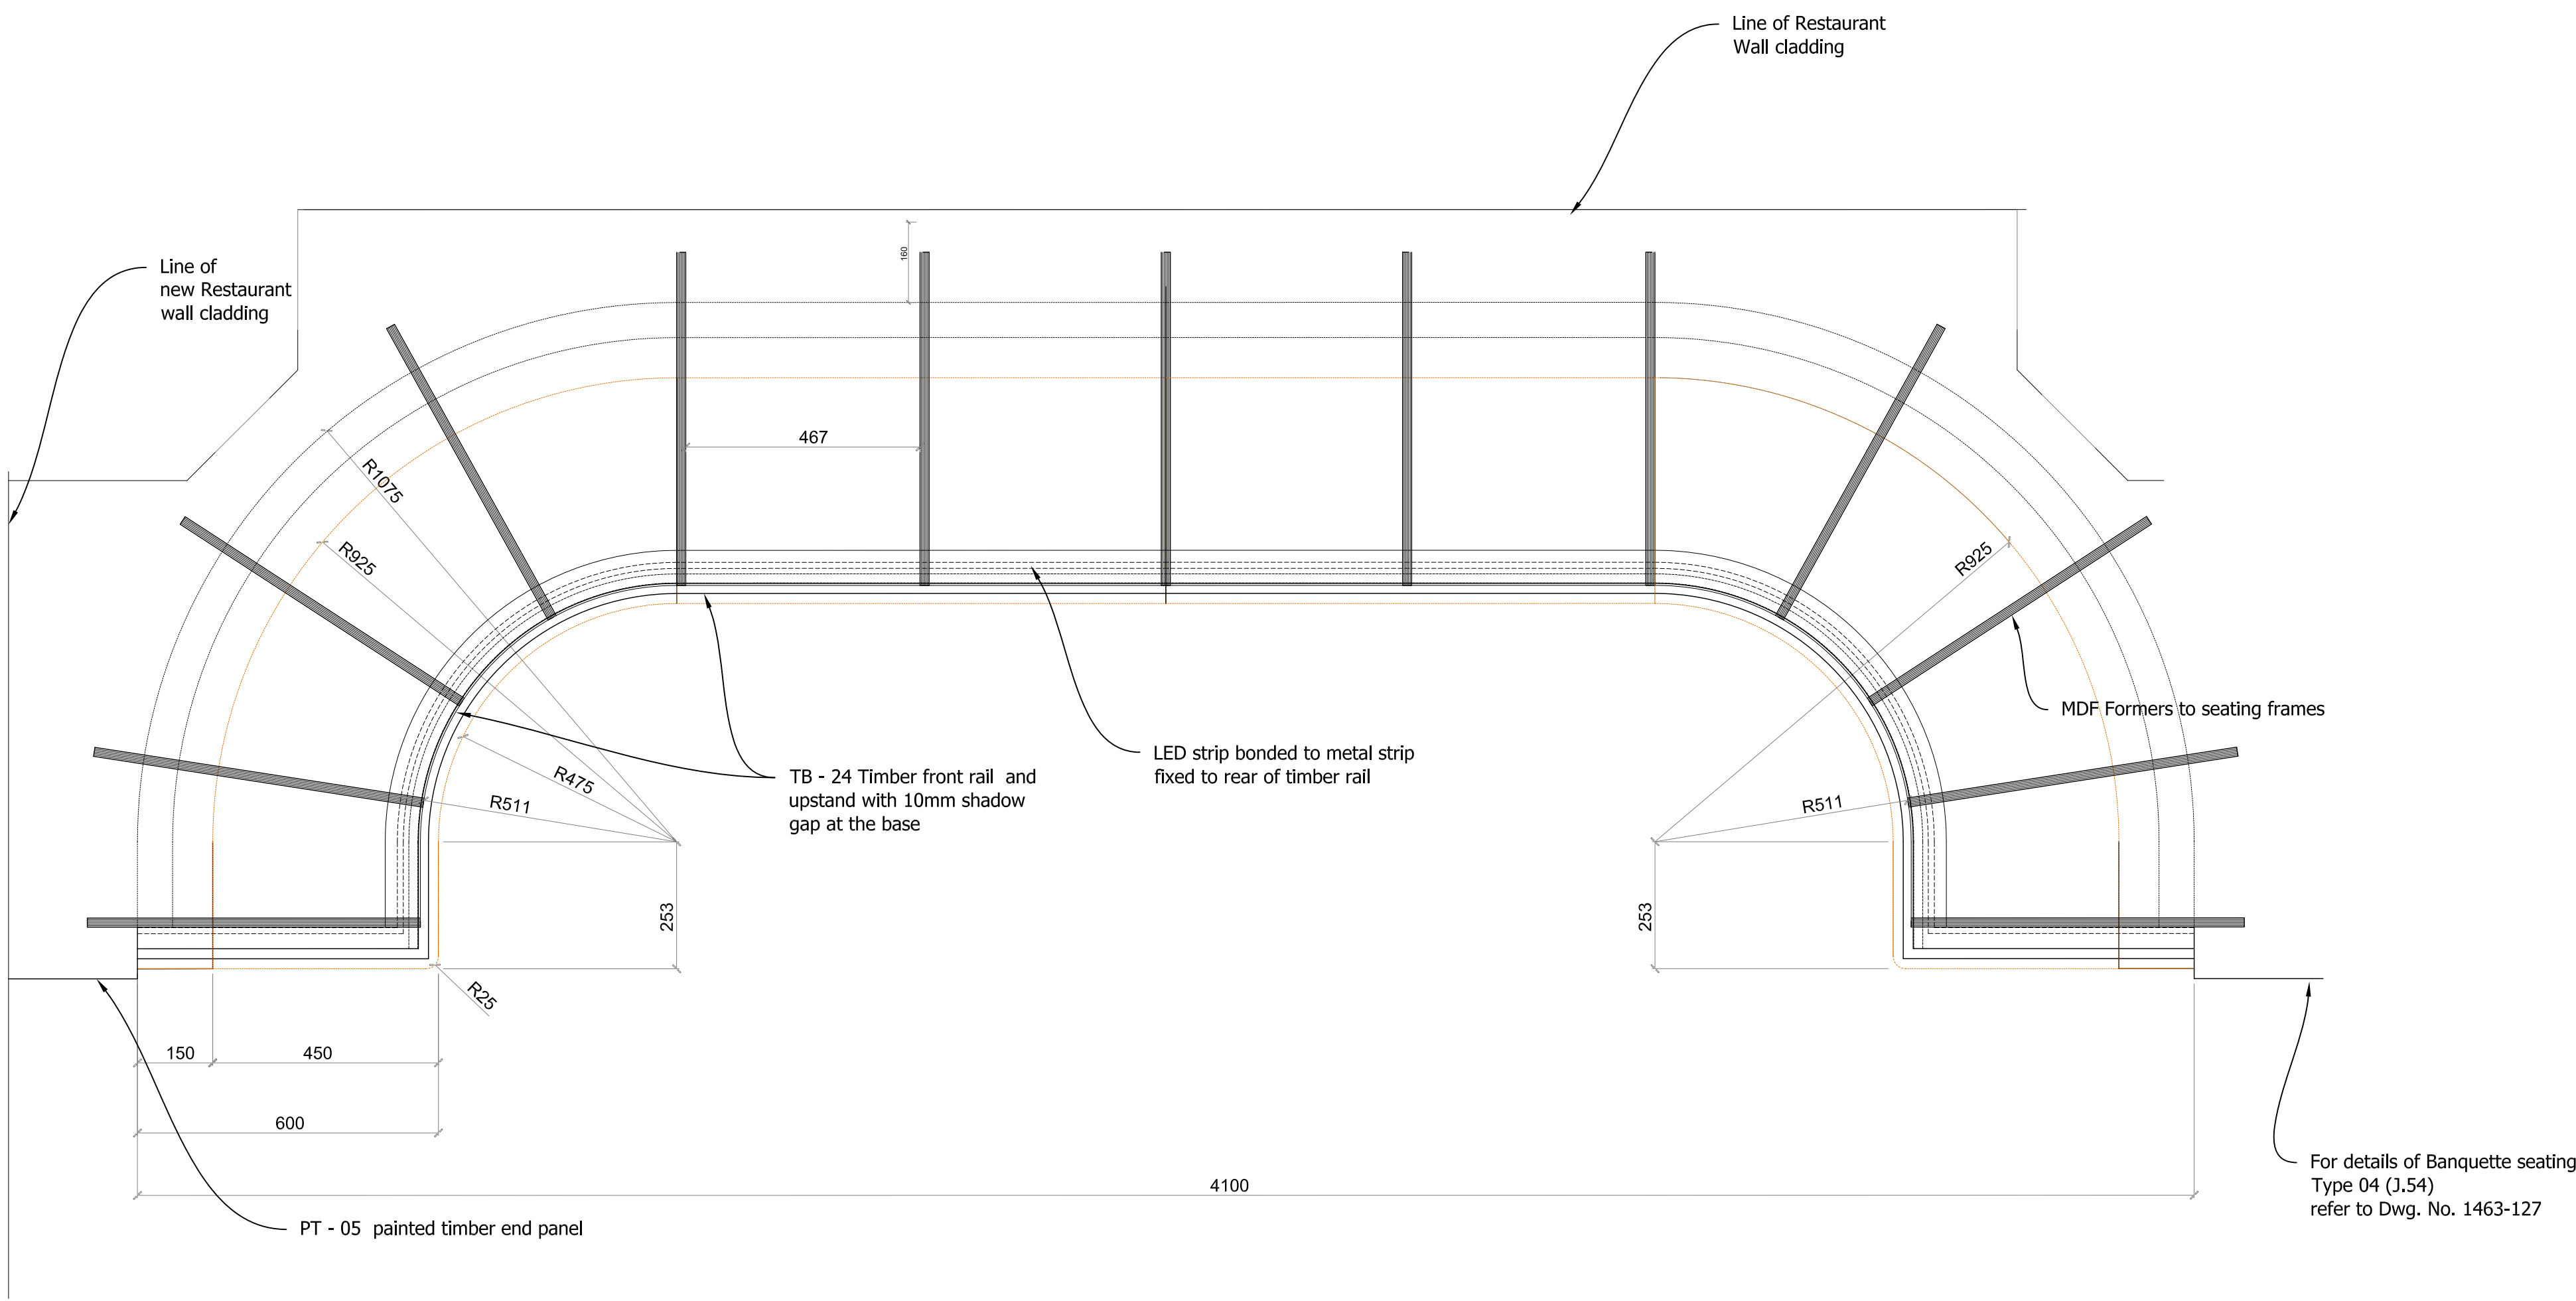


PLAN SECTION - BANQUETTE SEAT TYPE 02 (J.52)
Scale 1:10

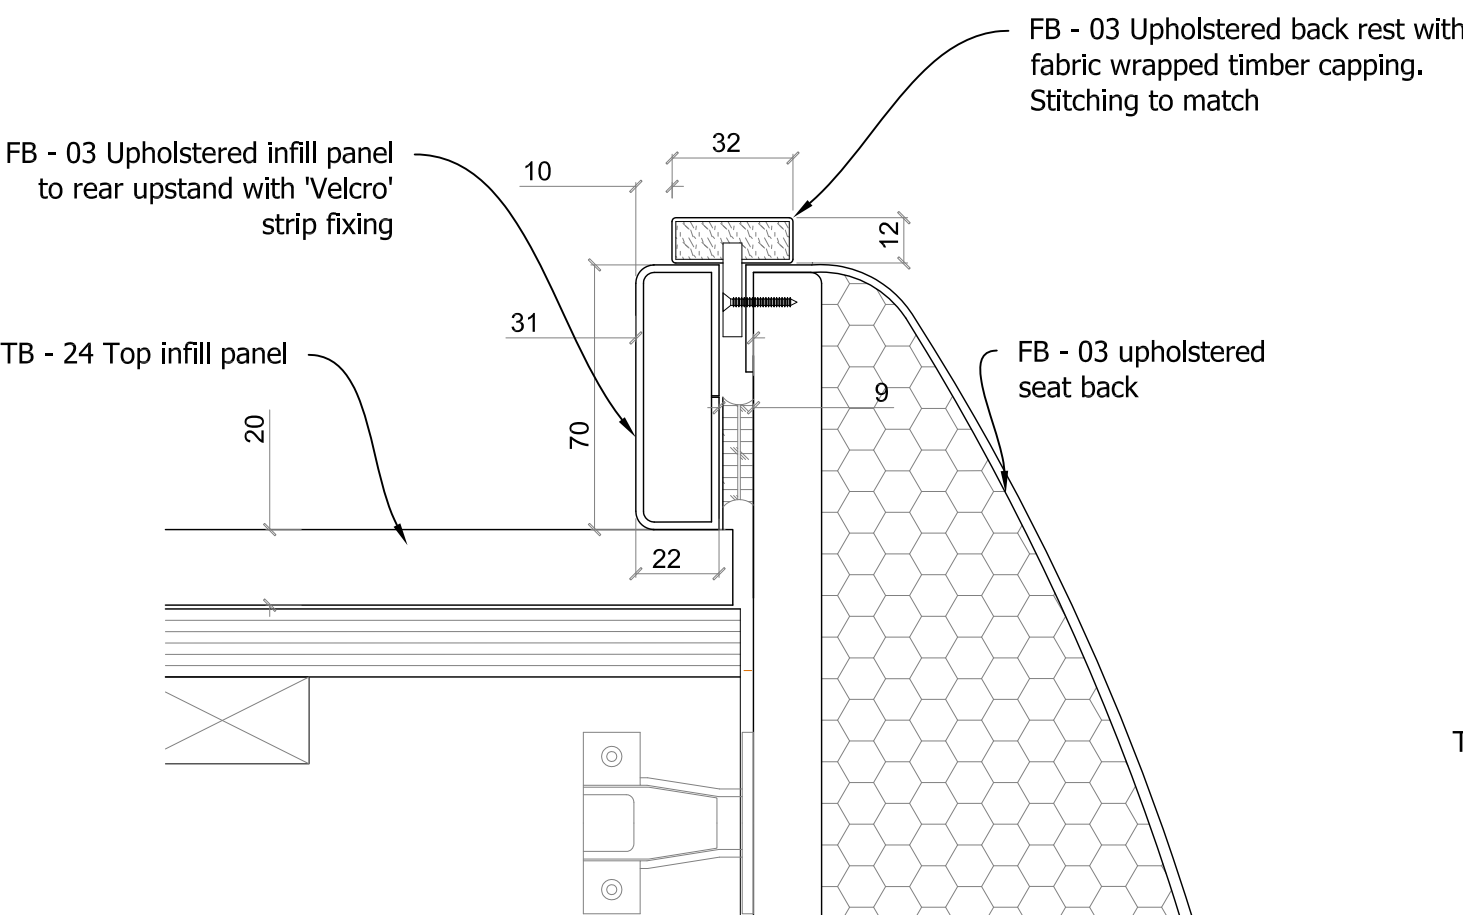

CAPPING DETAIL 'A' - BANQUETTE SEAT TYPE 02 (J.52)
Scale 1:2

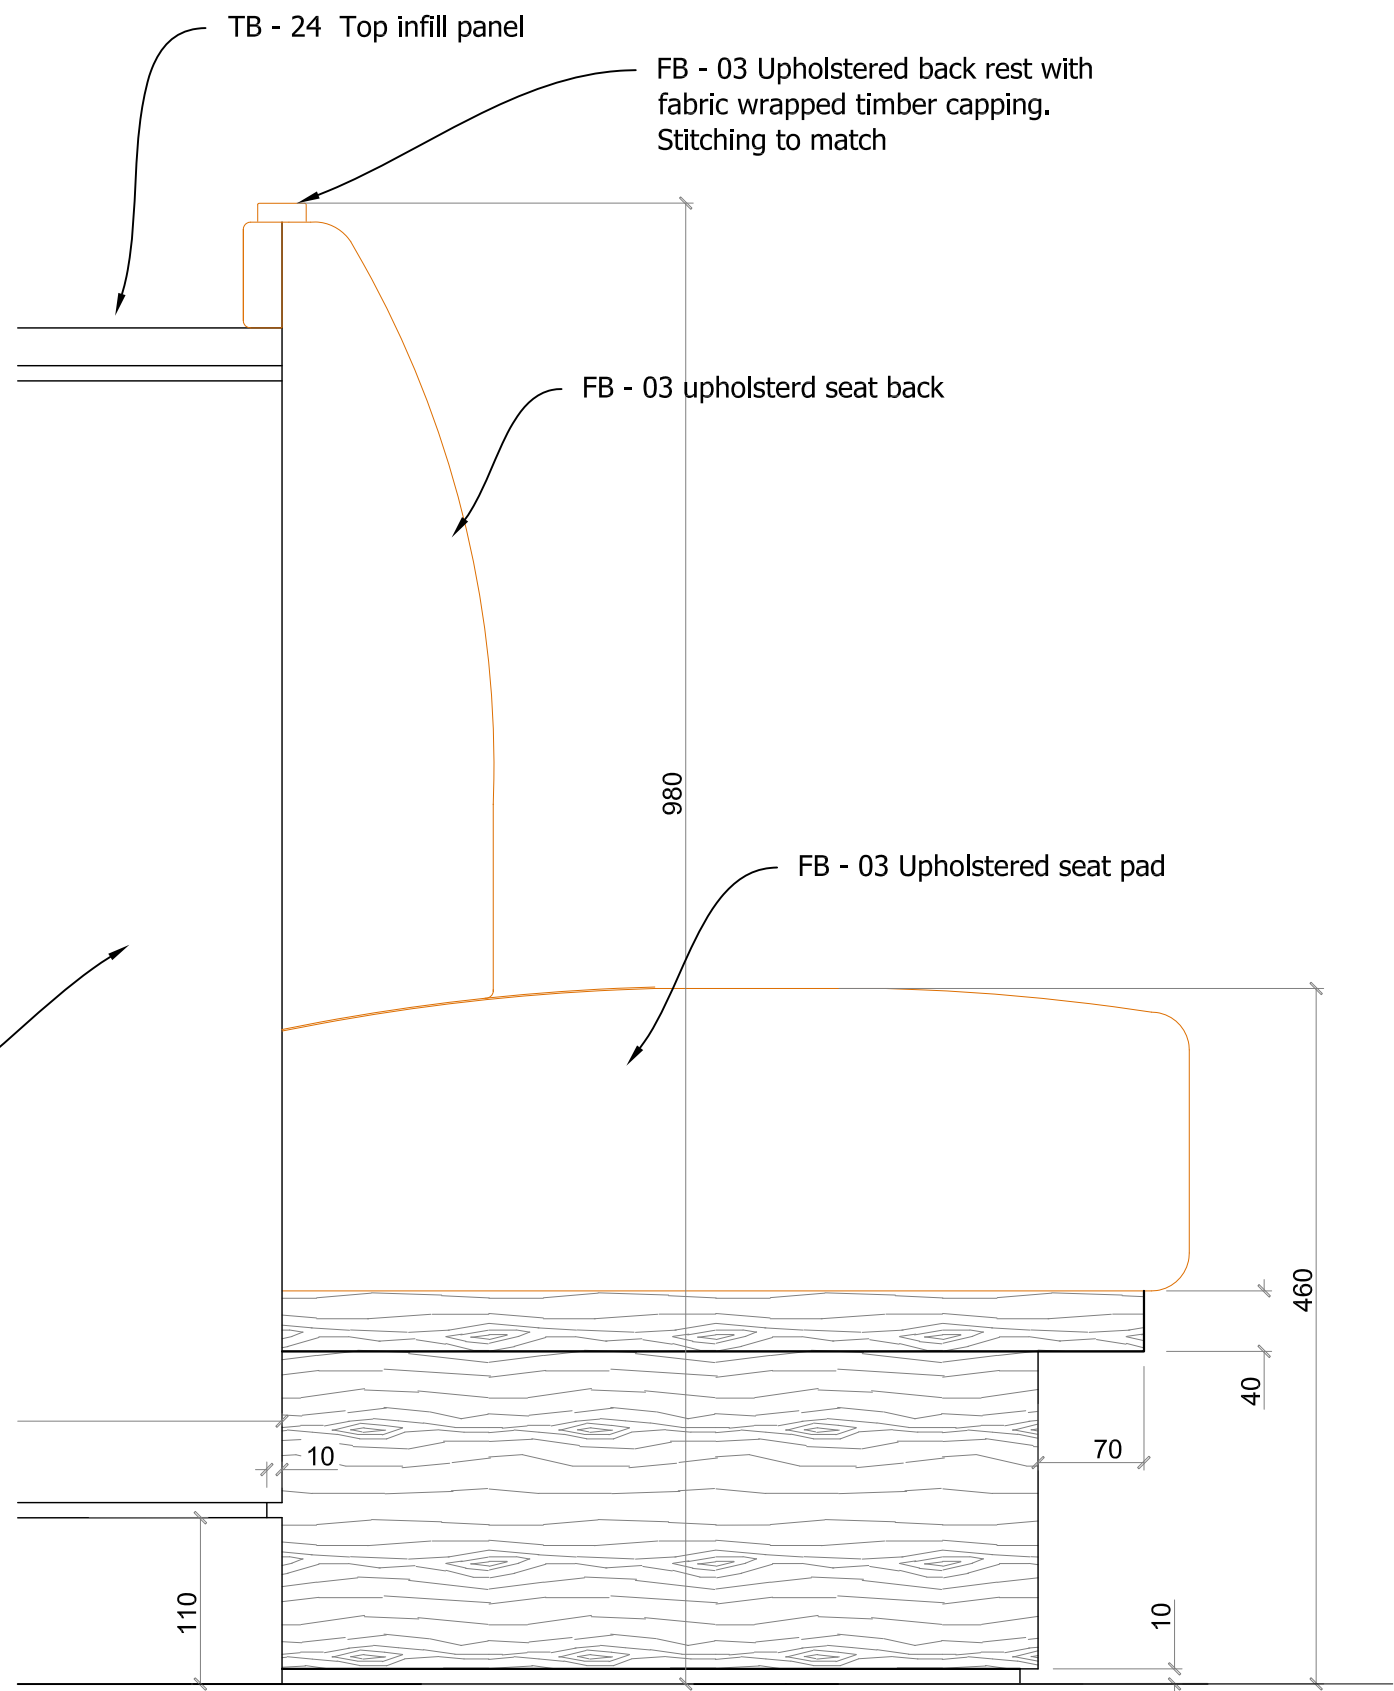

END ELEVATION - BANQUETTE SEAT TYPE 02 (J.52)
Scale 1:5

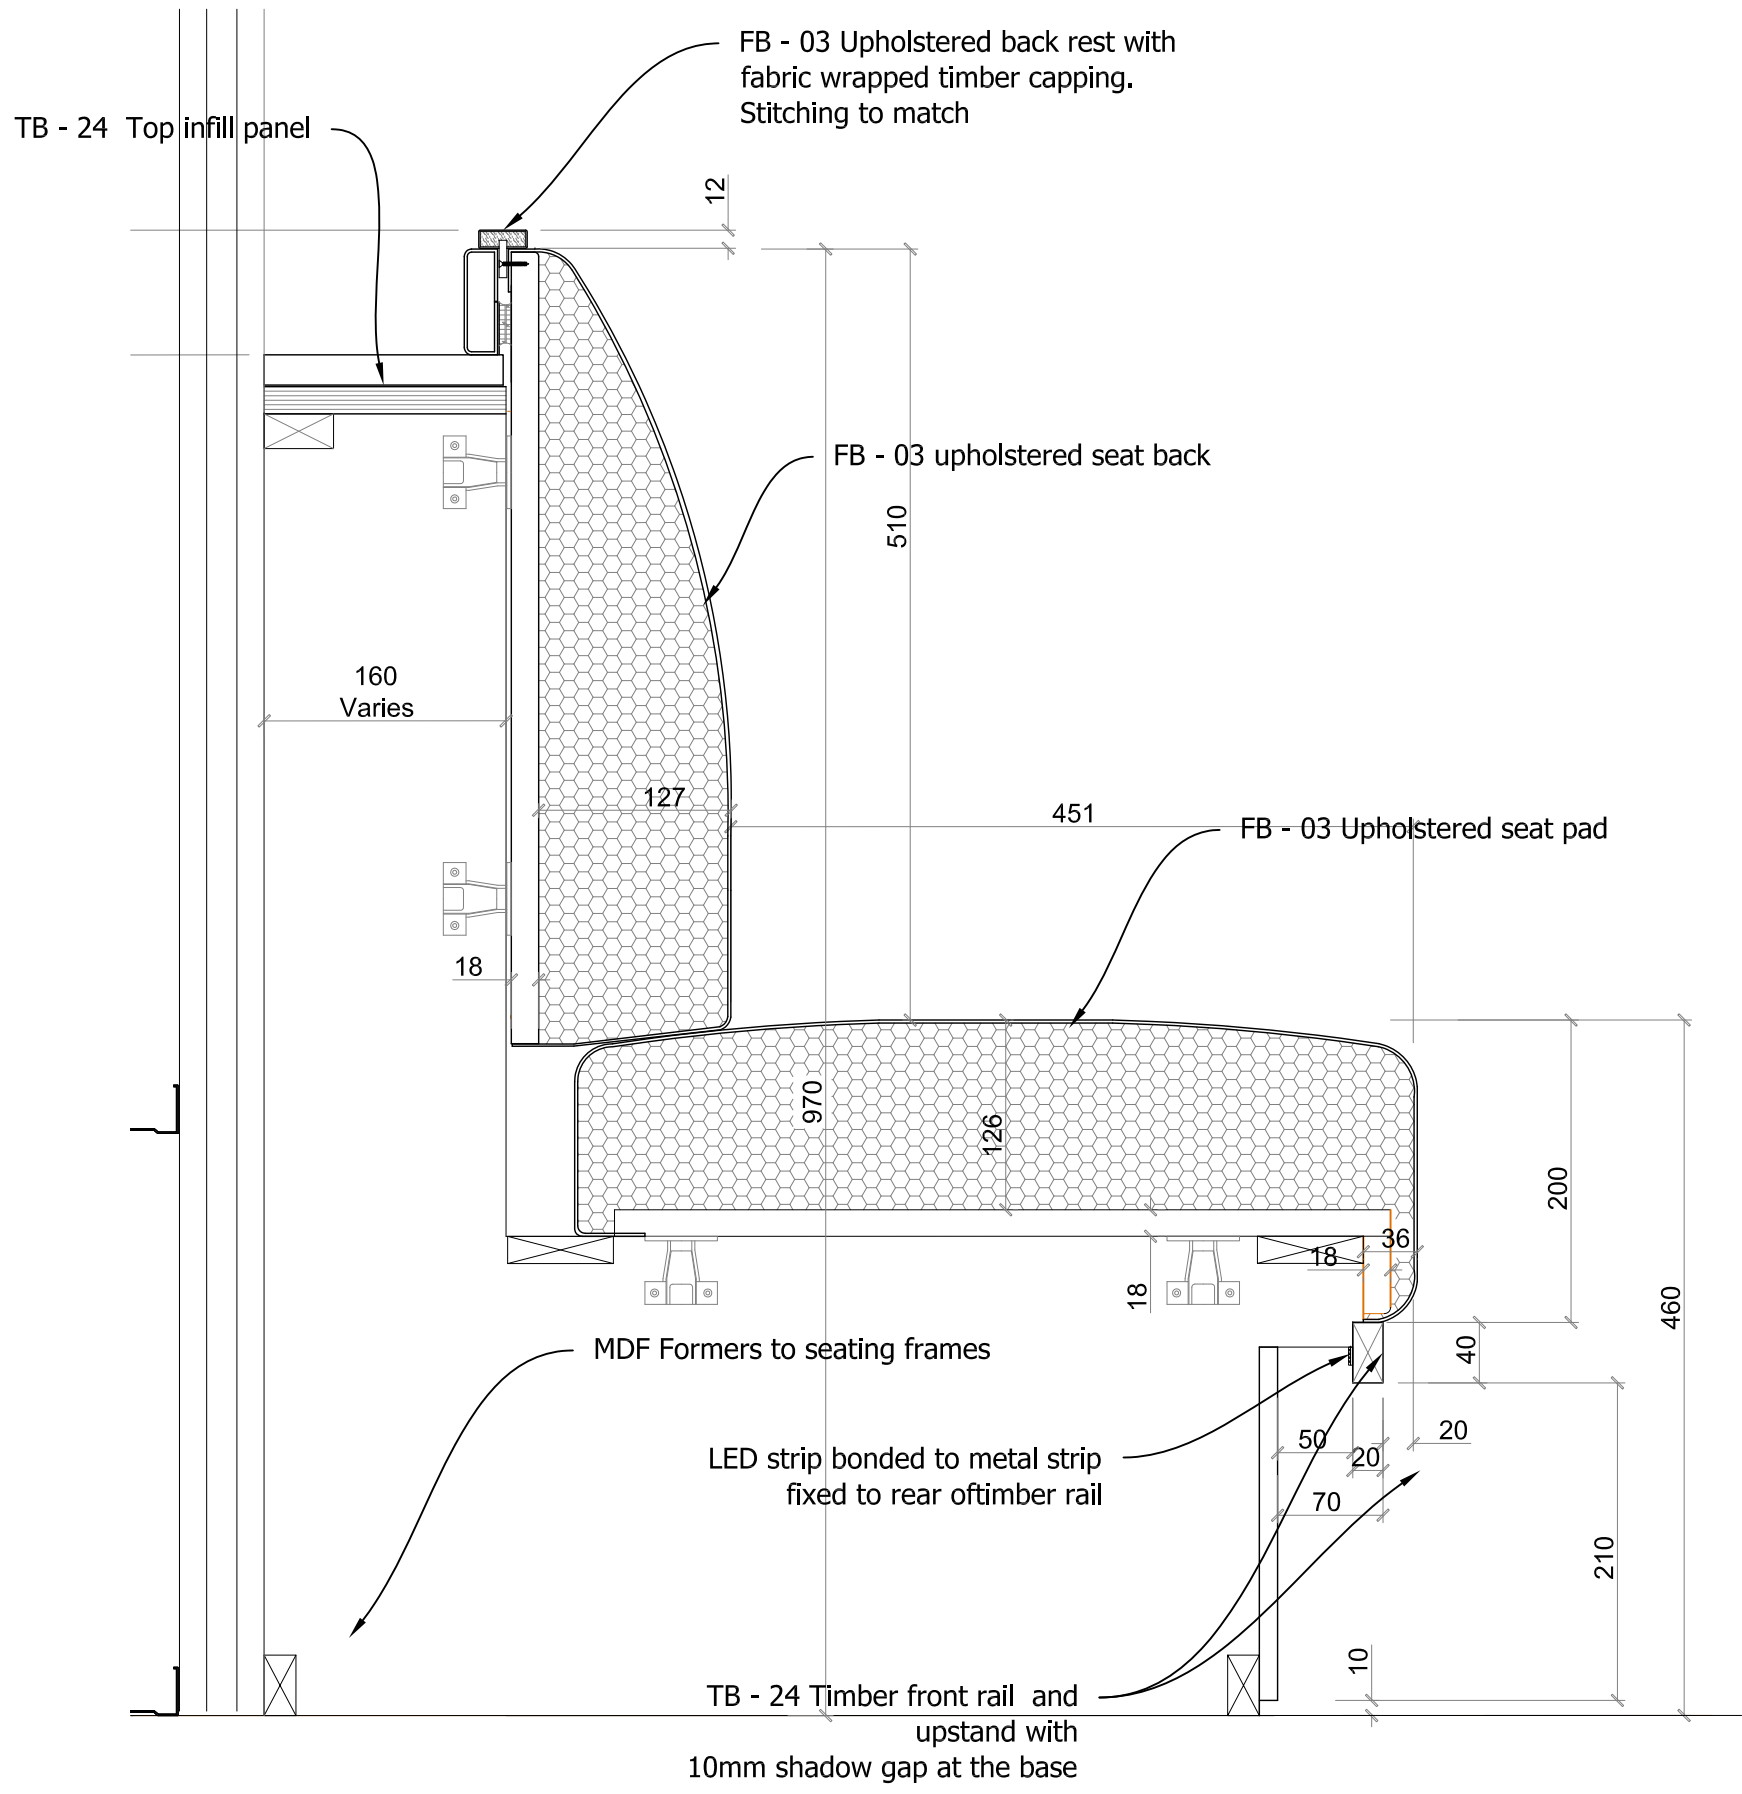

SECTION THRO' - BANQUETTE SEAT TYPE 02 (J.52)
Scale 1:5

01	15-03-17	Finishes amended as comments 14-03-17	TH
00		Construction Issue	TH
Rev	Date	Details	By


gariff

Village House
11th Street
Trafford Park
Manchester M17 1JF
Tel: 0161 848 9983
Fax: 0161 848 9984
Email: enquiries@gariff.co.uk


Client:	
S & T (UK)	
Contract:	
Russell Hotel London	
Drawing Title:	
Restaurant - Banquette seating Type 02 (J.52)	
Scale:	Date:
As Noted	06-03-17
Status:	Rev:
Construction	01
Dwg No:	GCL-1463-118

DE-67


This drawing is the copyright of Gariff Construction Ltd, and must not be loaned, copied or distributed to any third party without the written consent of Gariff Construction Ltd. Figures and dimensions are to be used in preference to scaled dimensions.

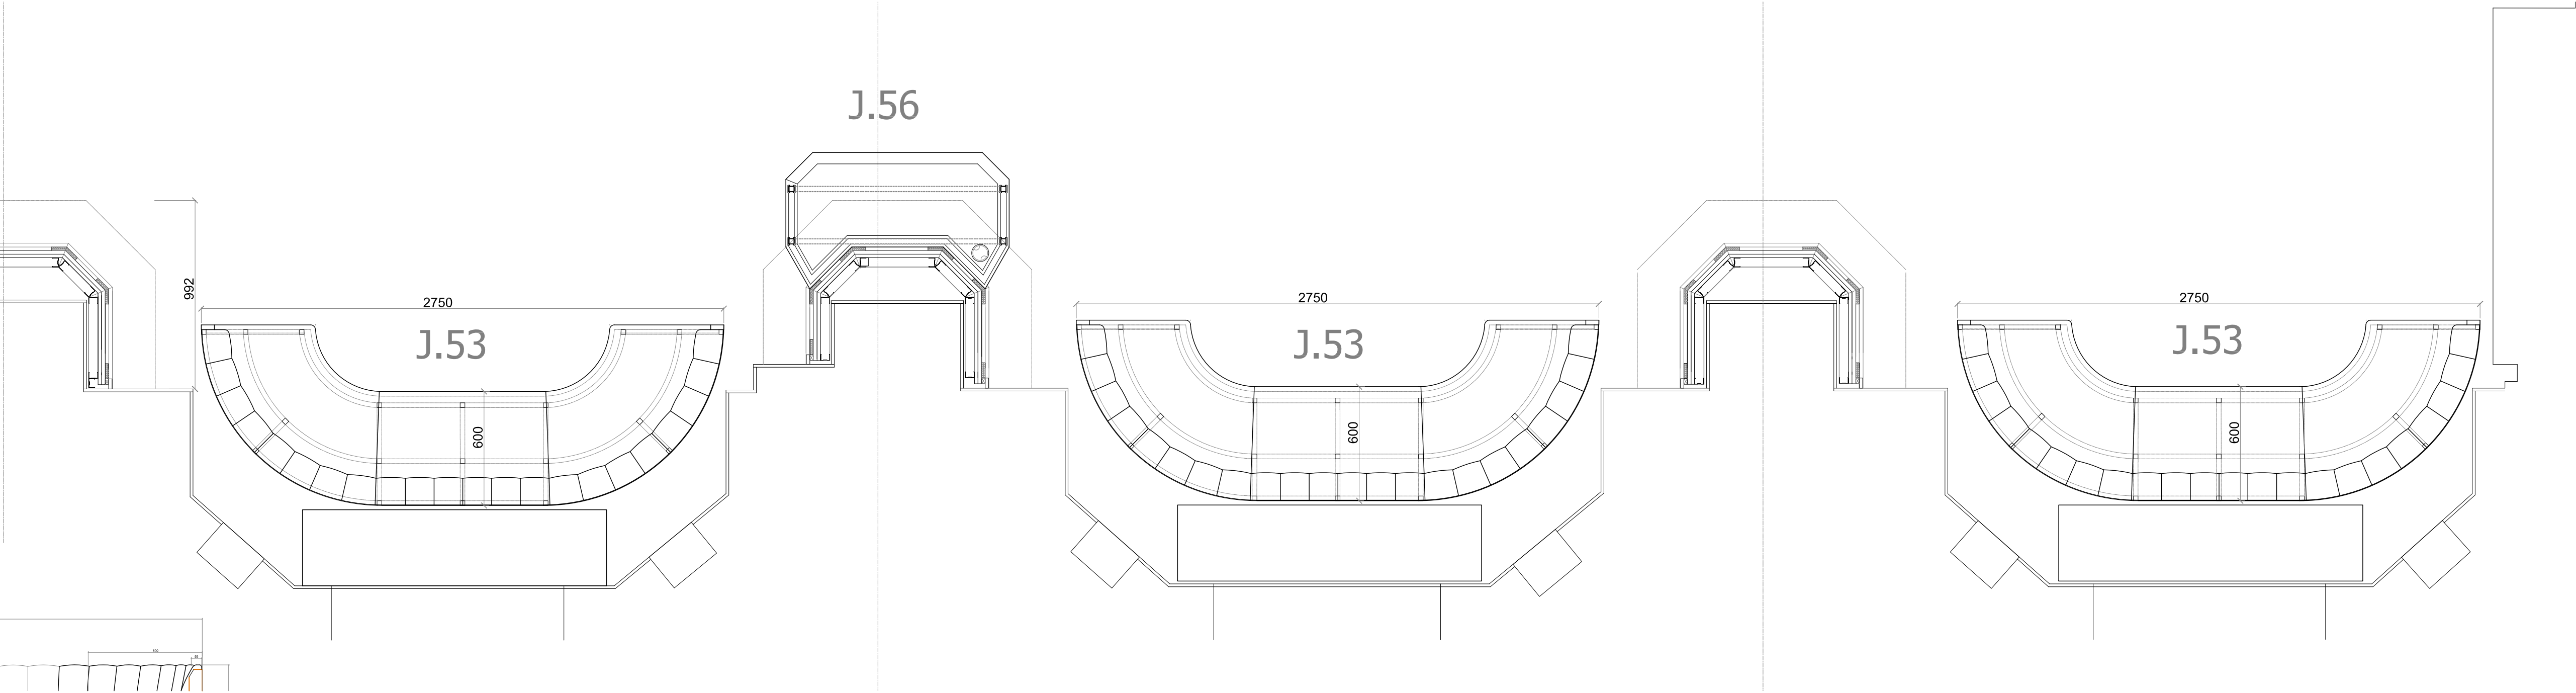


LOCATION PLAN - BANQUETTE SEAT TYPE 03 (J.53) 3No.
Scale 1:20

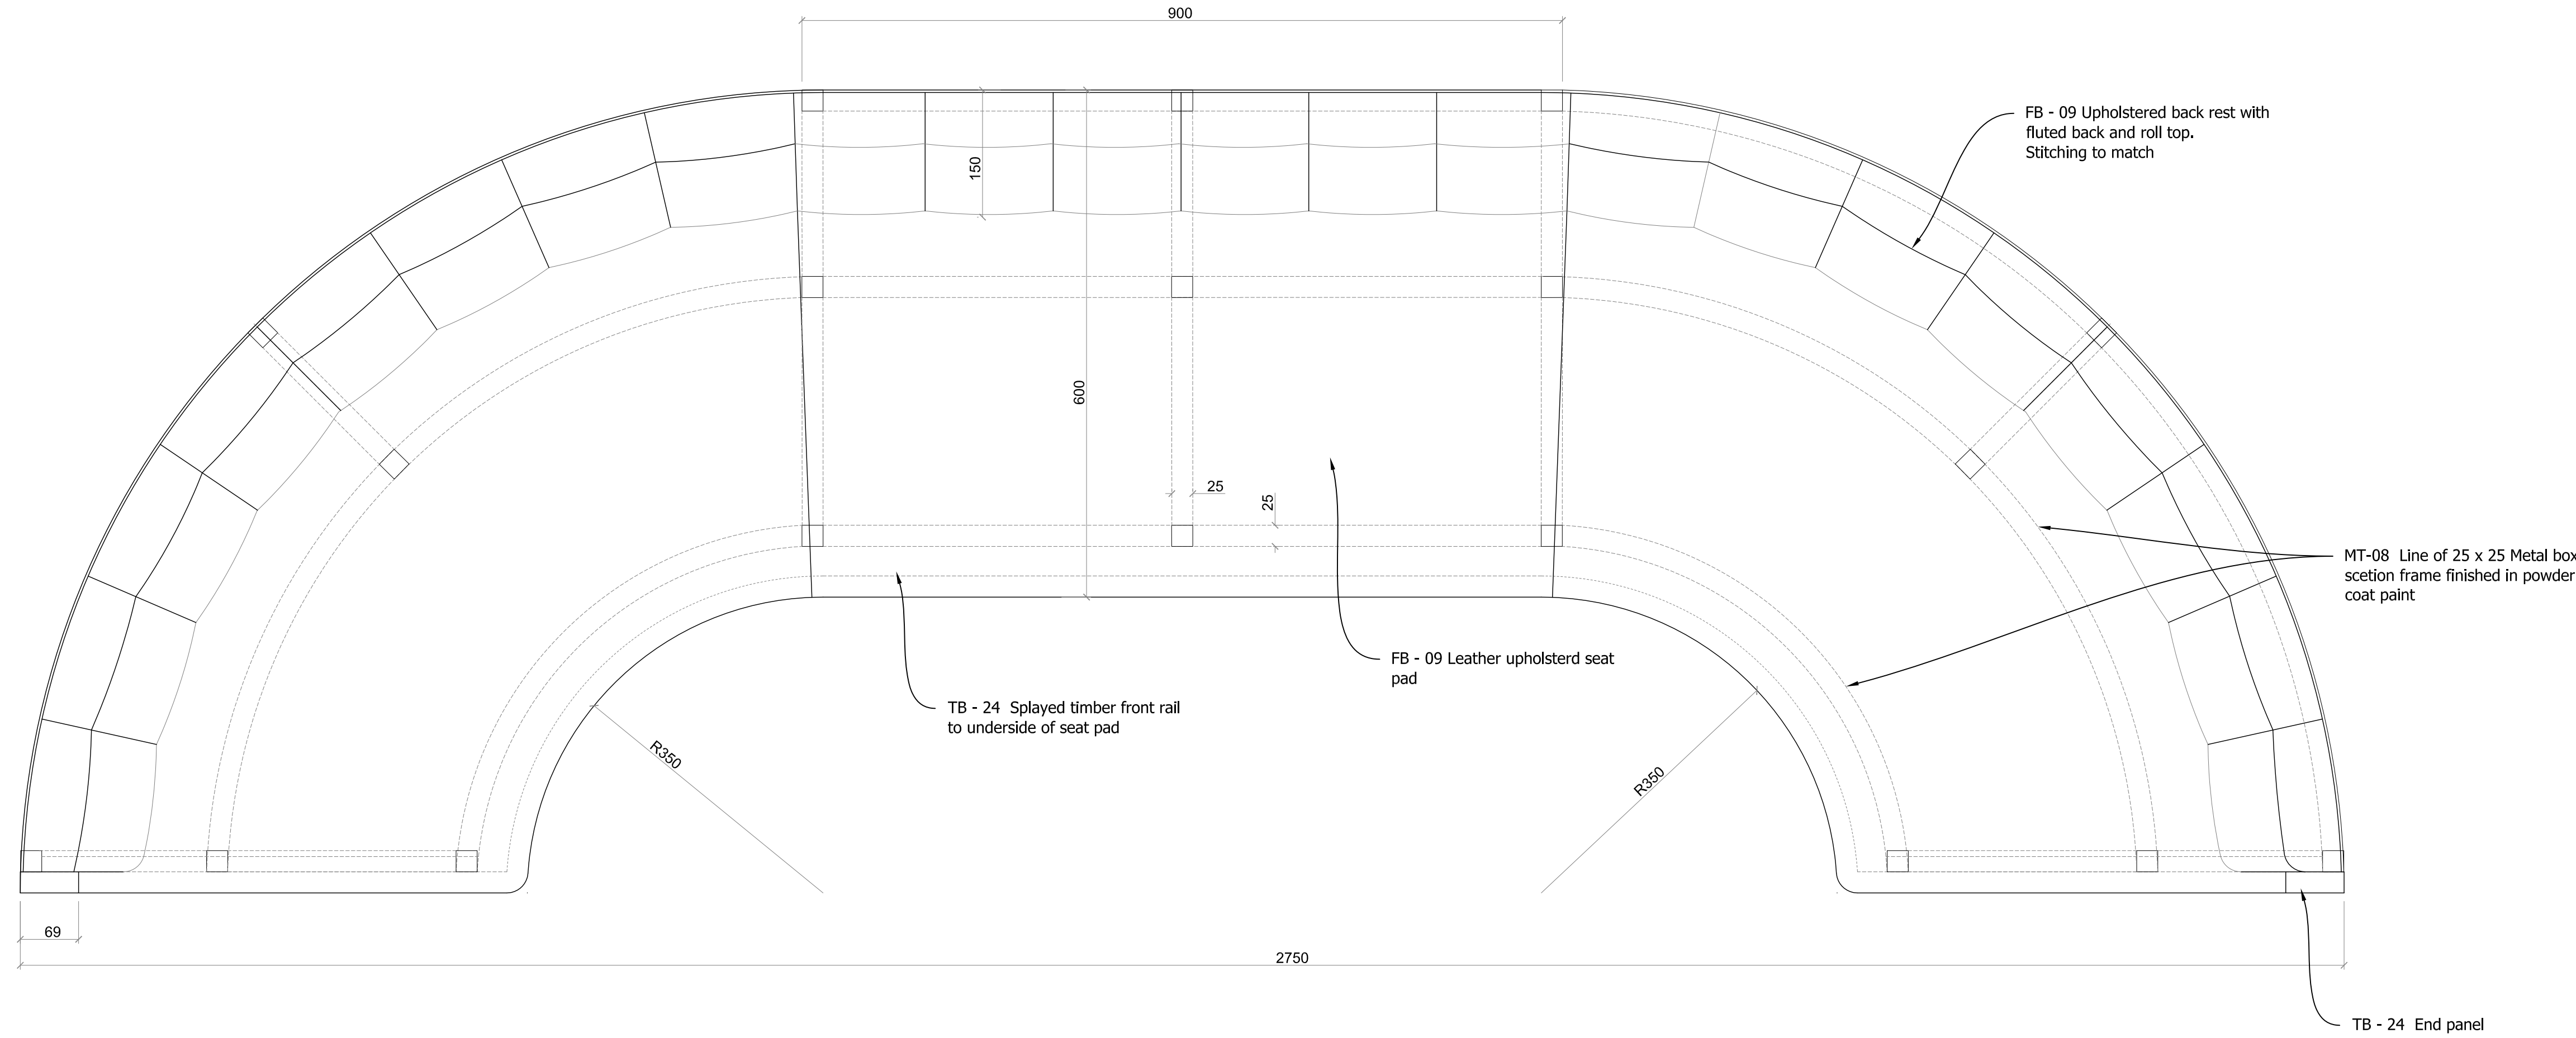


PLAN LAYOUT - BANQUETTE SEAT TYPE 03 (J.53)
Scale 1:5

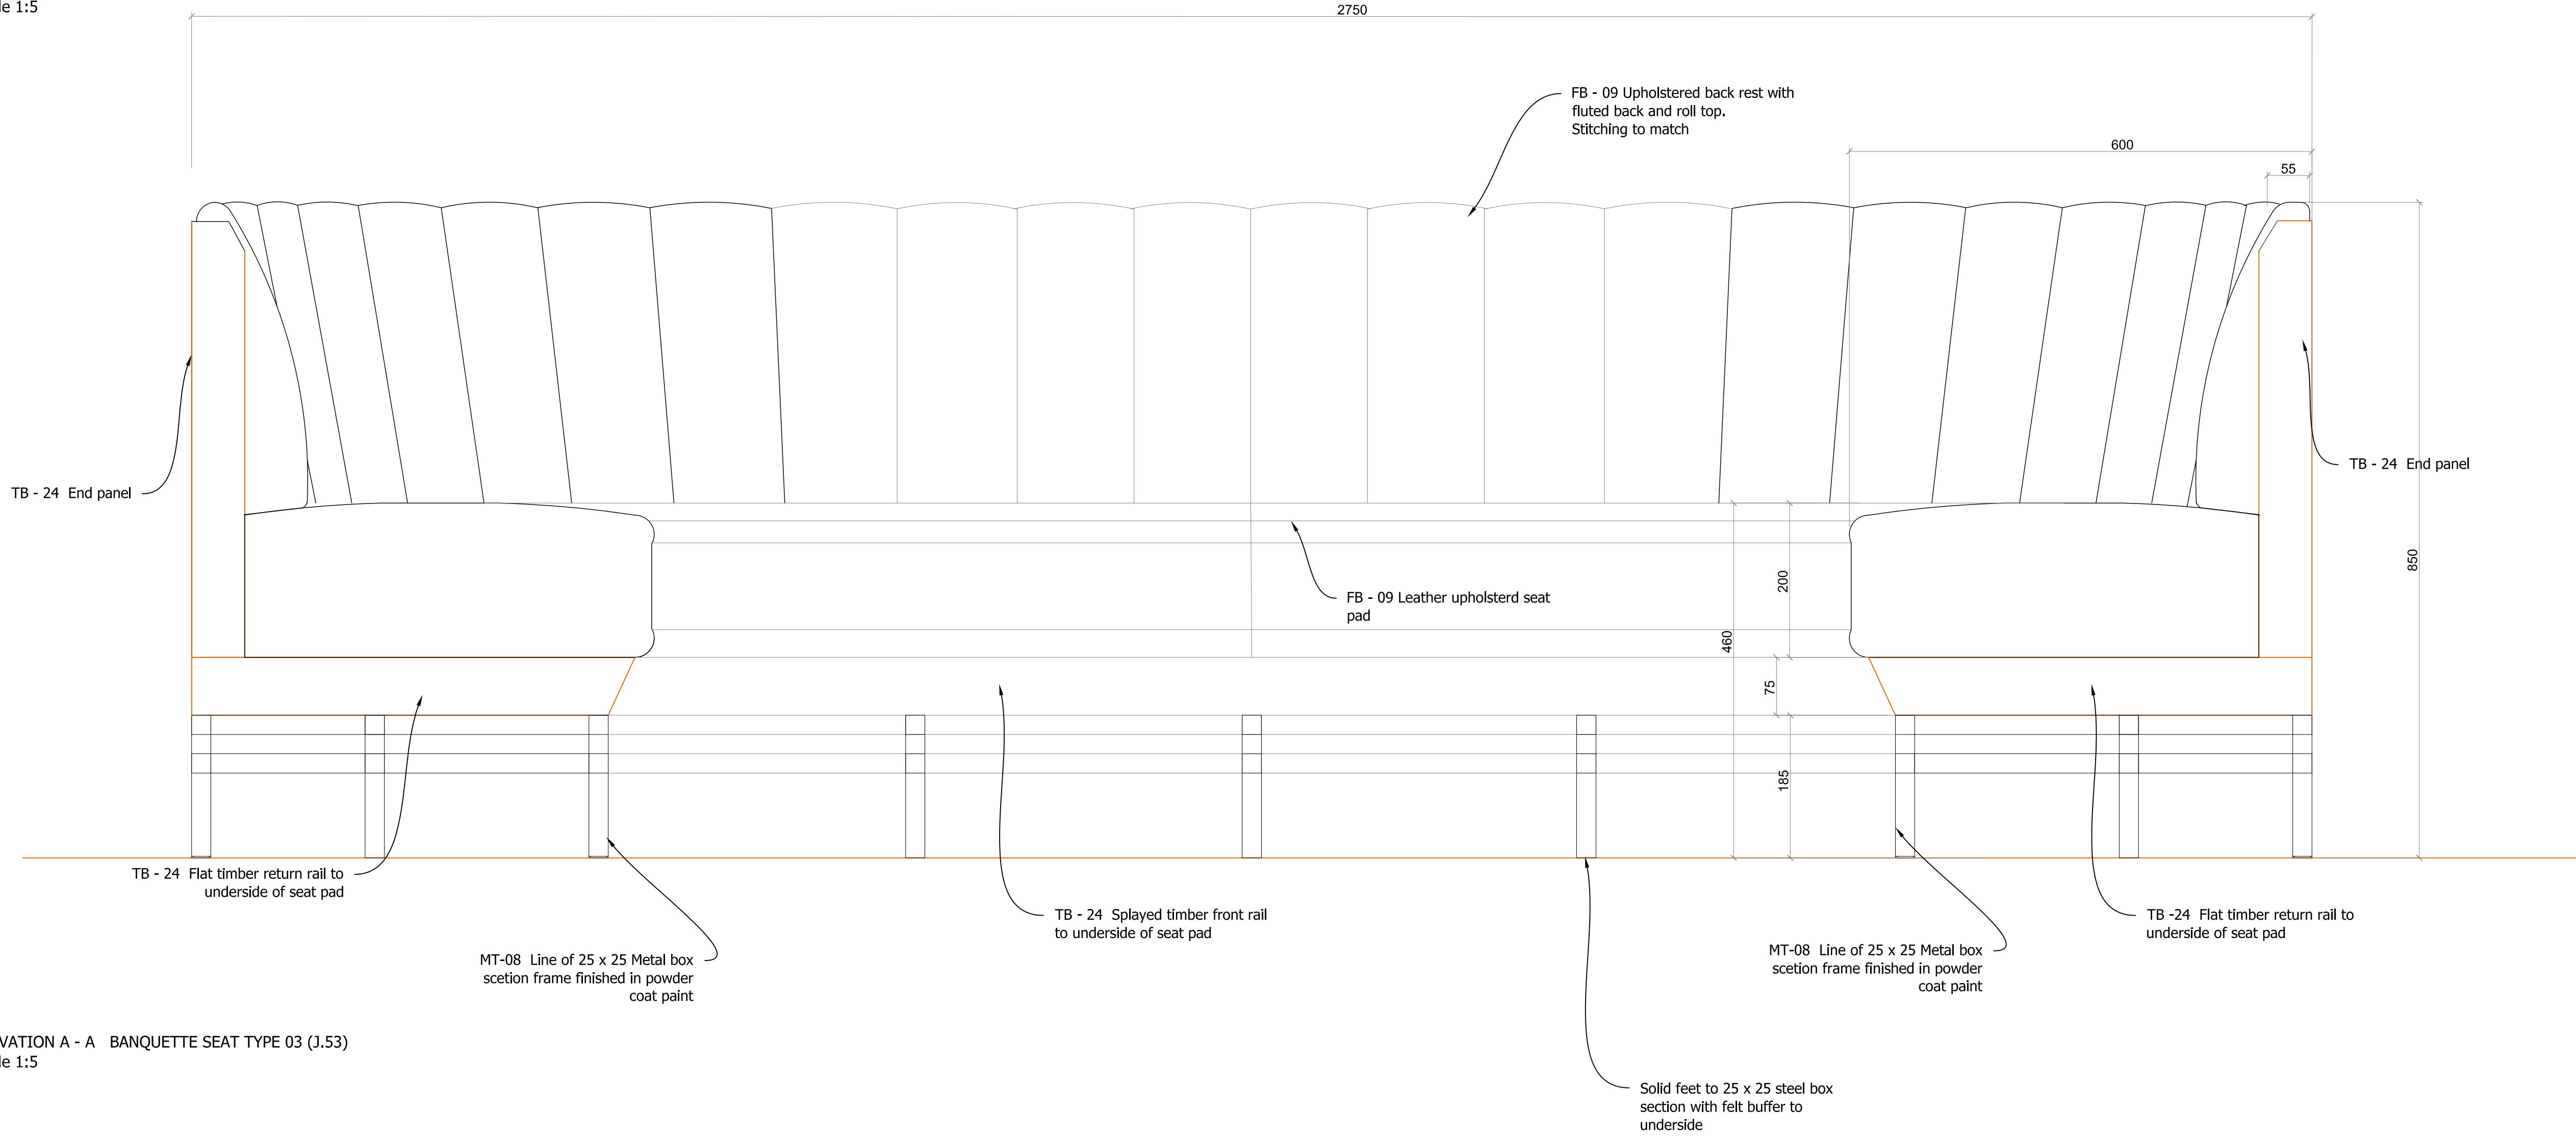


ELEVATION A - A BANQUETTE SEAT TYPE 03 (J.53)
Scale 1:5

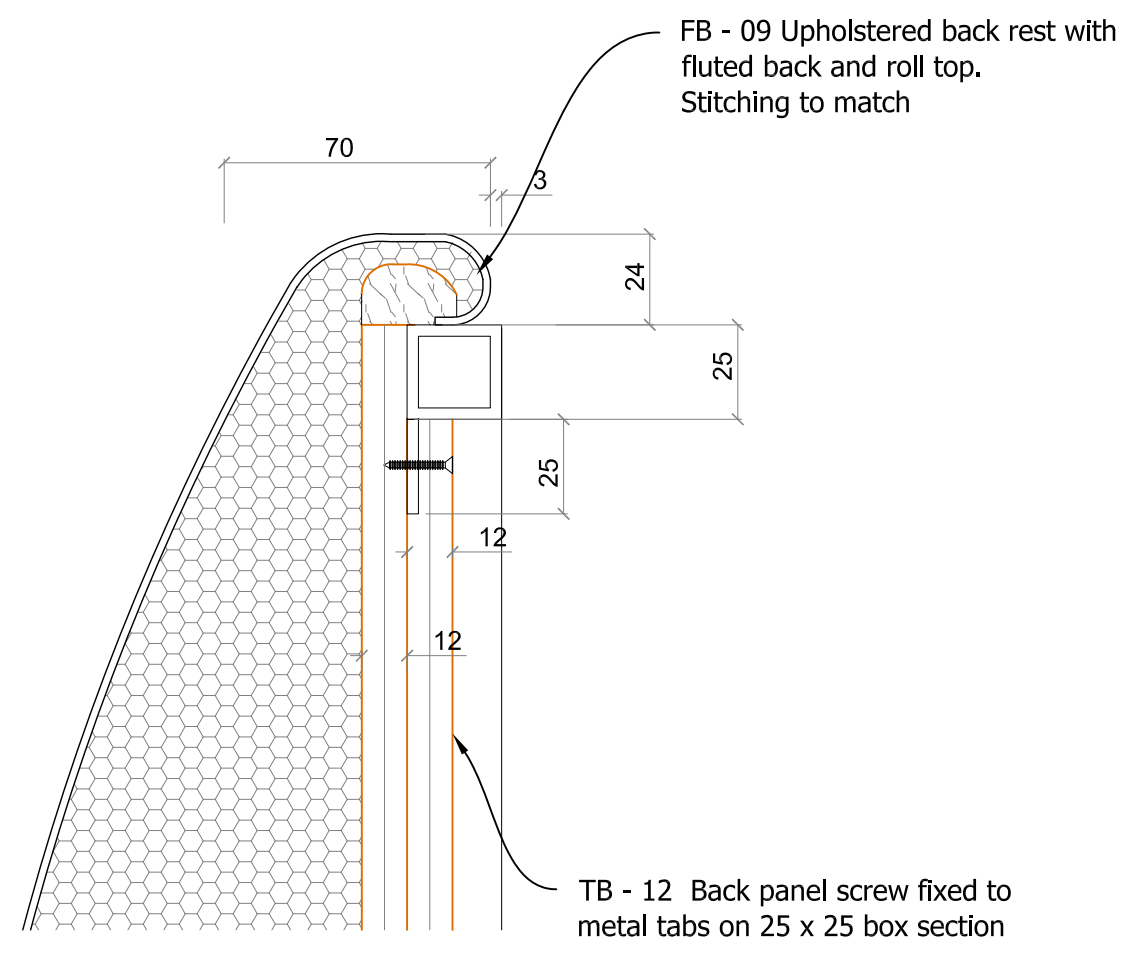


DETAIL 'A' - BANQUETTE SEAT TYPE 03 (J.53)
Scale 1:2

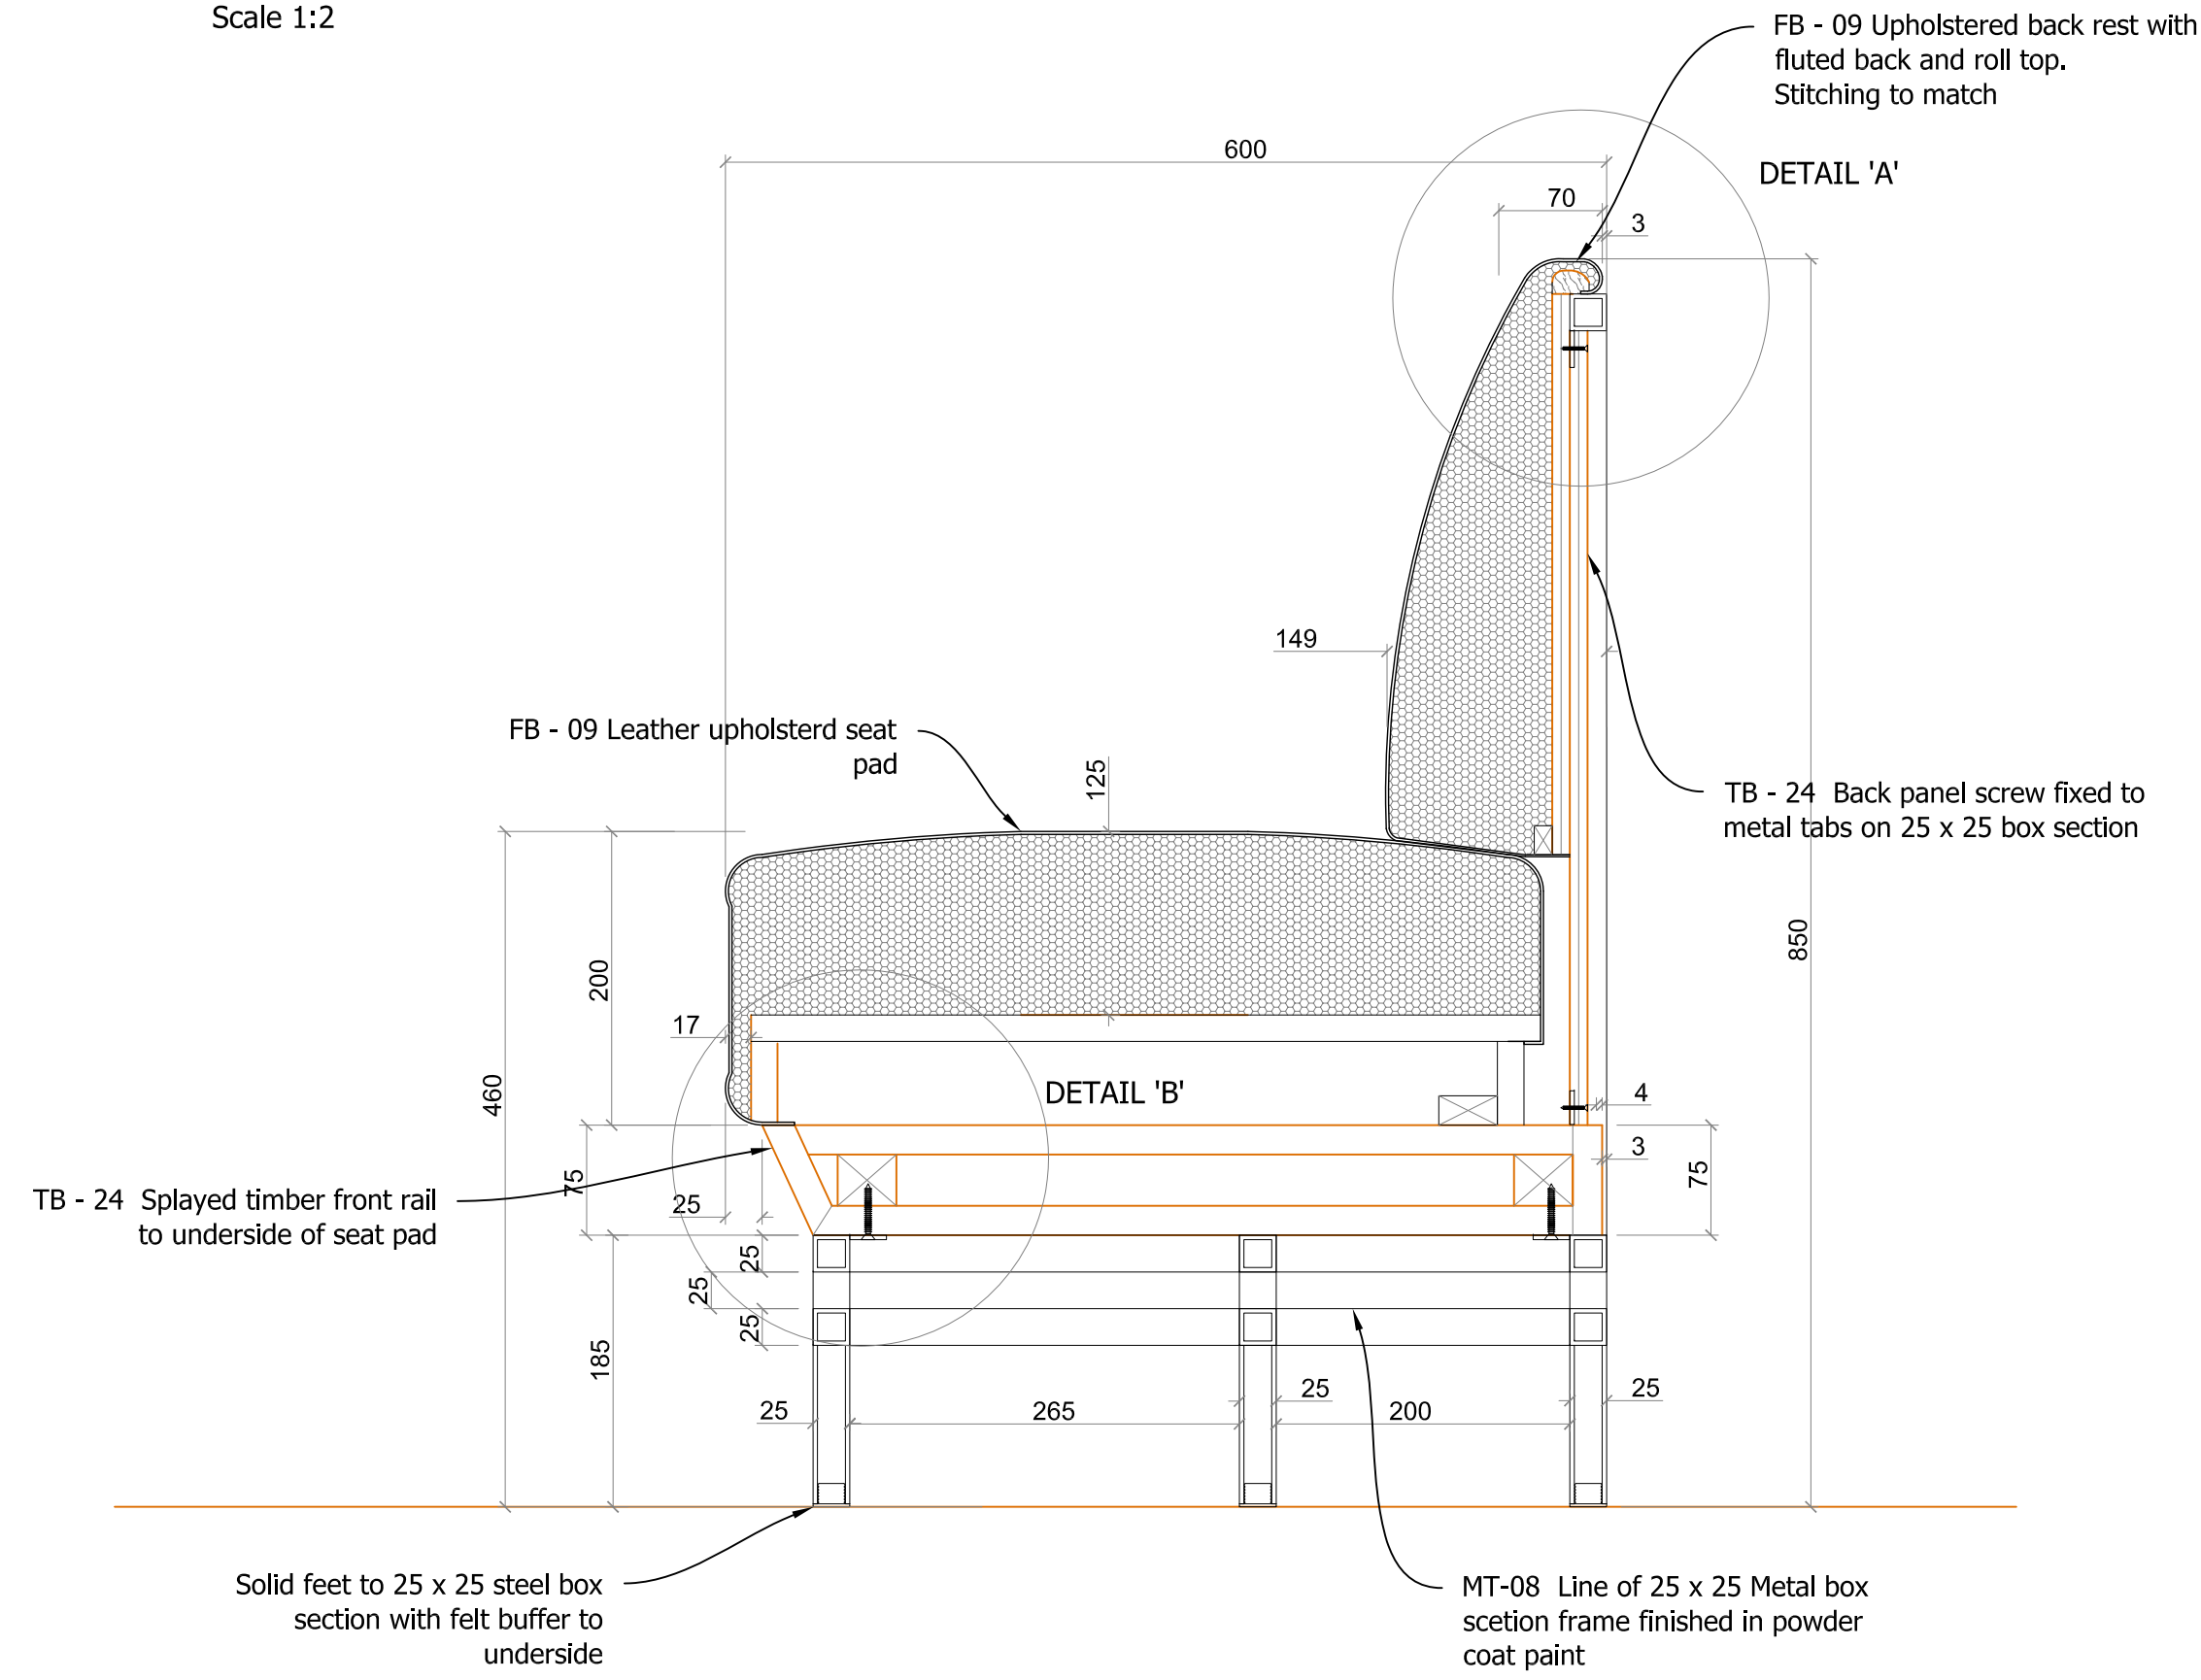

SECTION B-B - BANQUETTE SEAT TYPE 03 (J.53)
Scale 1:5

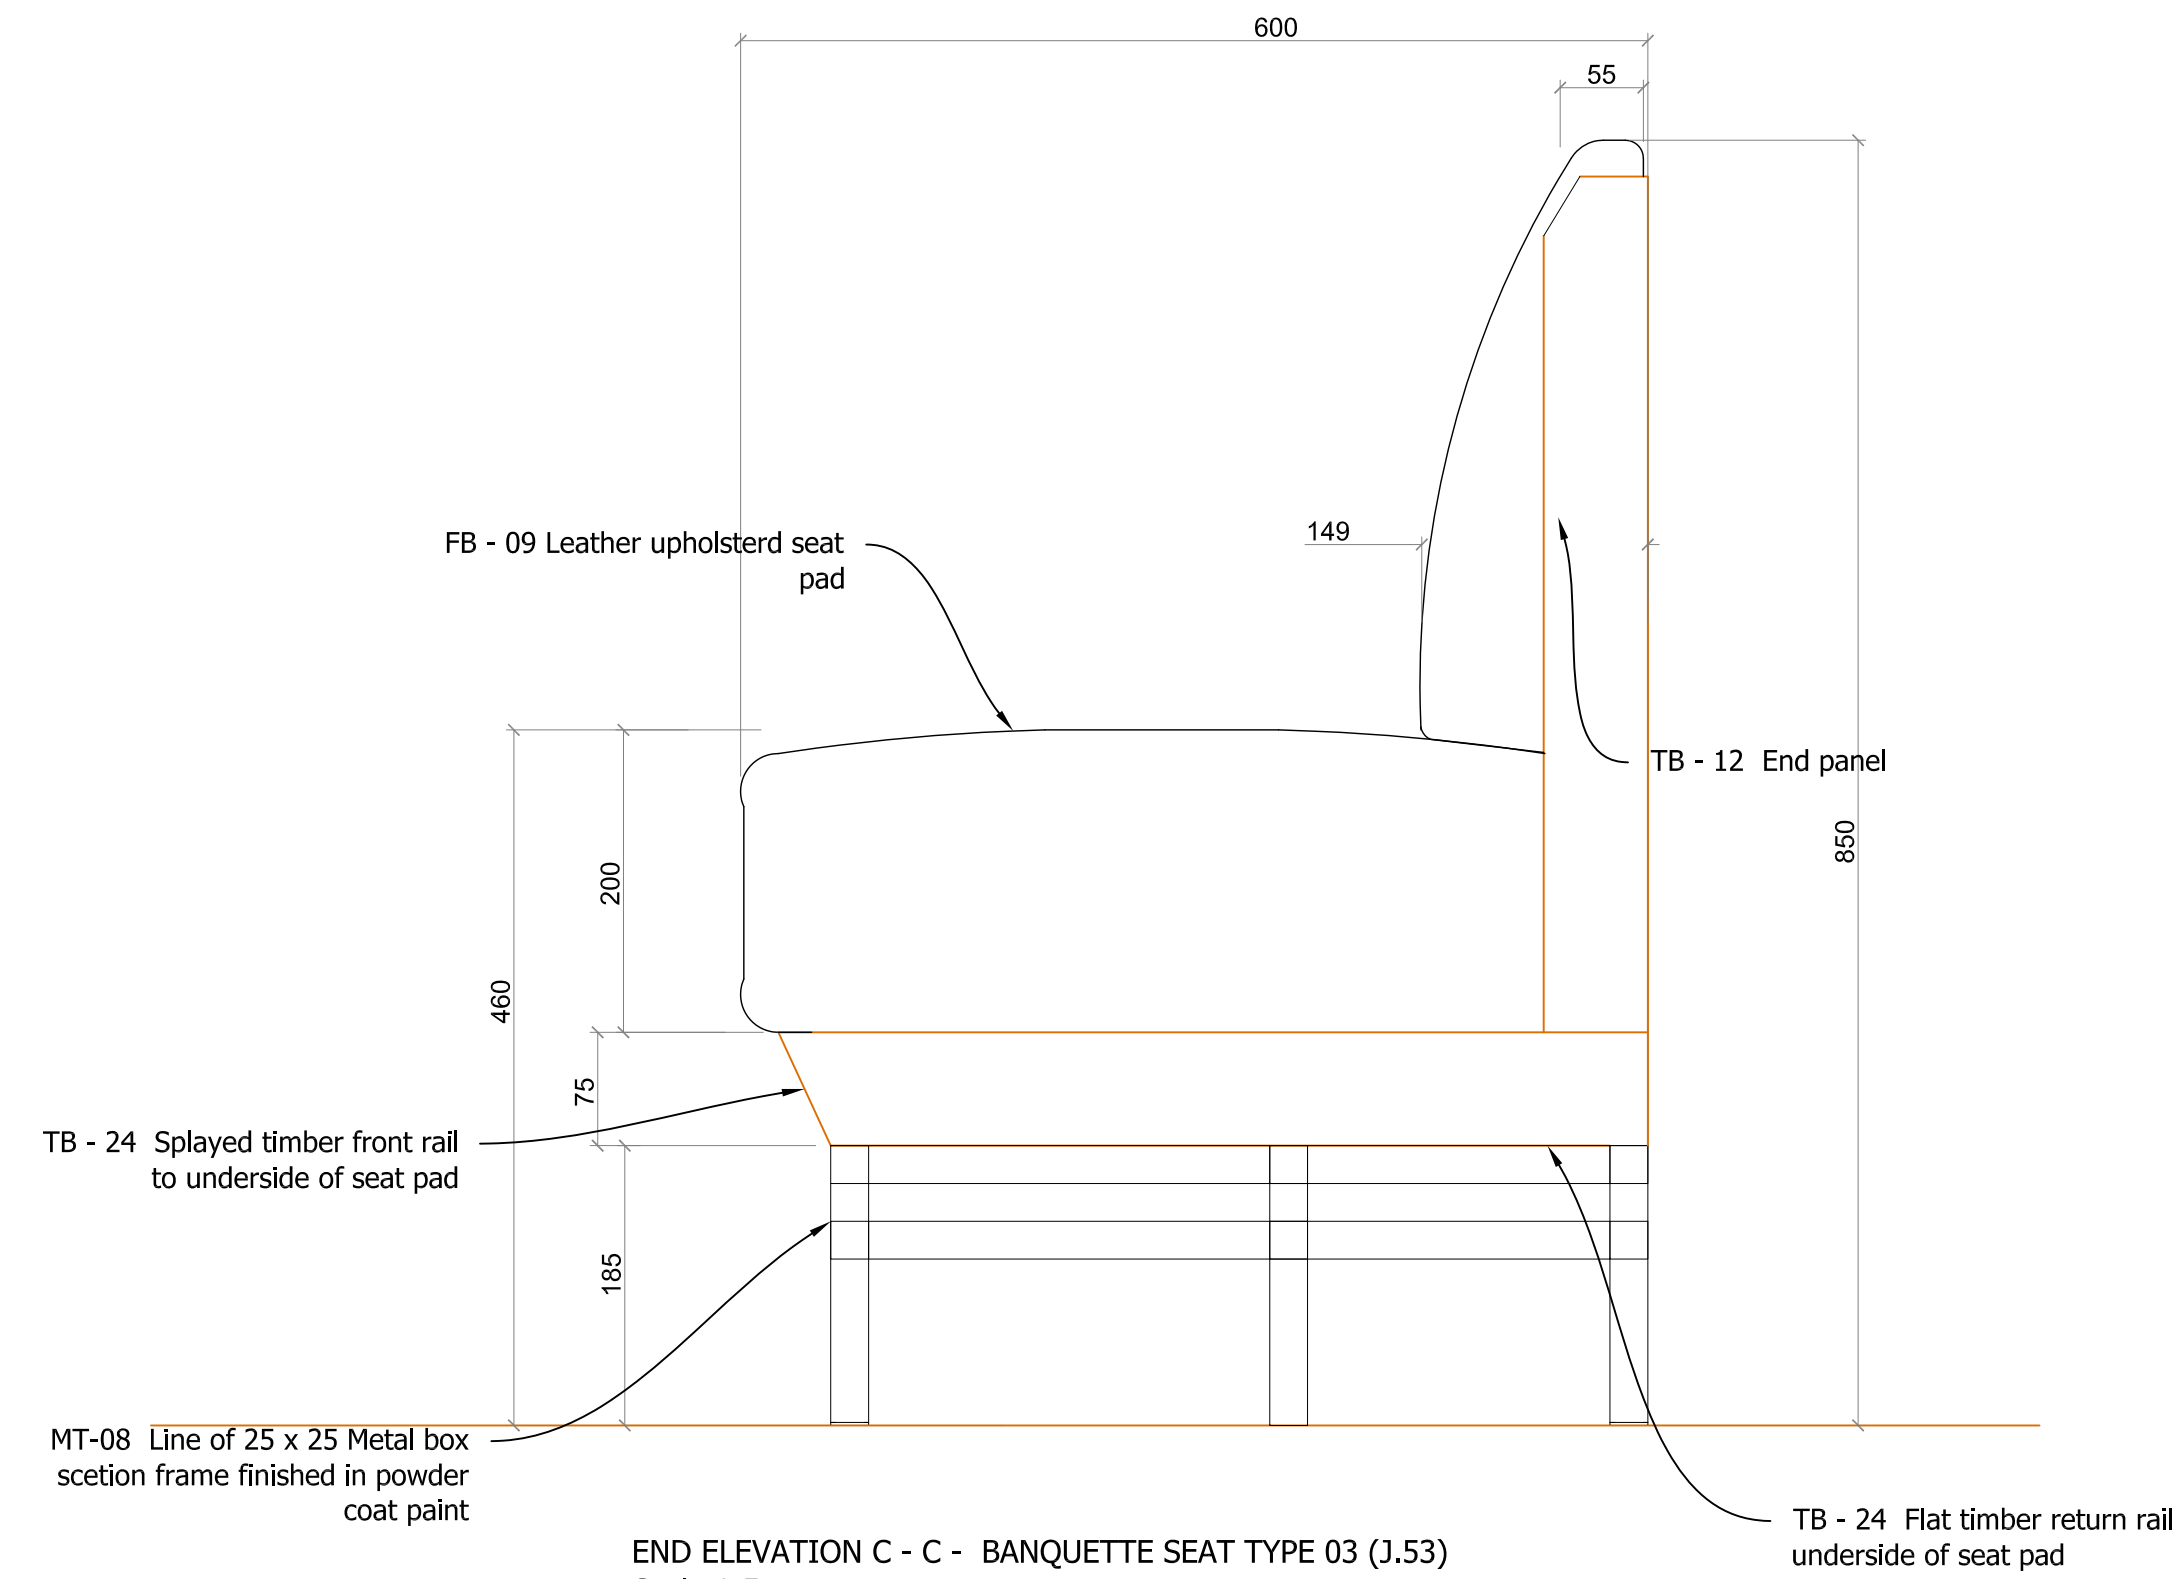

END ELEVATION C - C - BANQUETTE SEAT TYPE 03 (J.53)
Scale 1:5

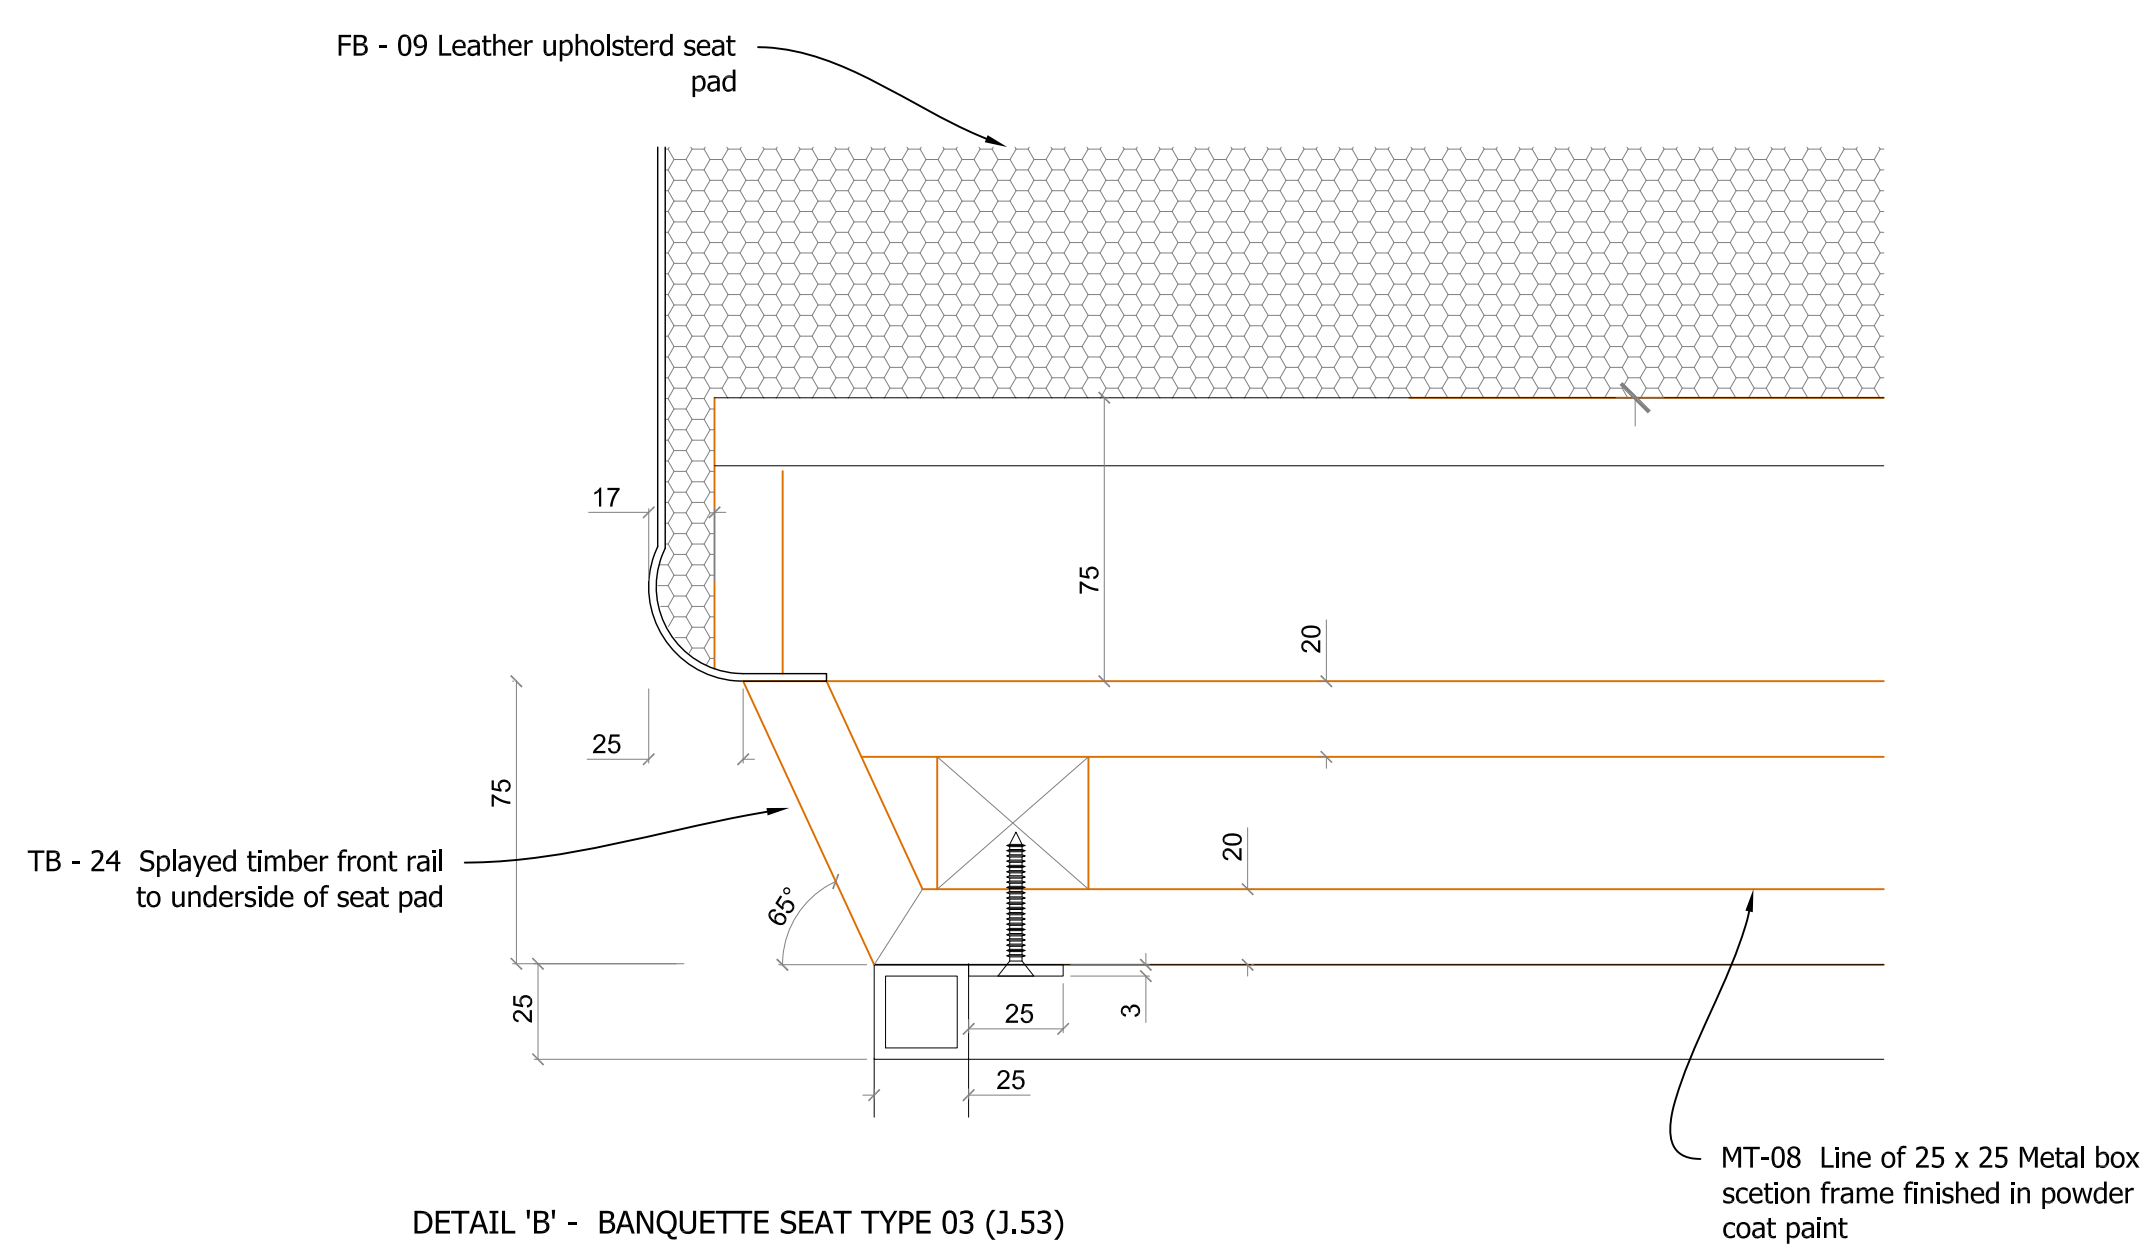

DETAIL 'B' - BANQUETTE SEAT TYPE 03 (J.53)
Scale 1:2

Schedule of Finishes

TB -24	Timber back panel - Walnut to approved sample
FB - 09	Upholstery Ref: Altfield Leather Moore & Giles Kipling Taupe with fluted back and stitch detail to match
MT - 08	Powder coated Box section steel frame to match Dove Grey as approved sample

NOTES:

Position of any Electrical sockets and cable routes to be determined on site.

01	02-03-17	Construction Issue	TH
10		Amended as comments 02-03-17	TH
Rev	Date	Details	By



Village House
11th Street
Trafford Park
Manchester M17 1JF
Tel: 0161 848 9983
Fax: 0161 848 9984
Email: enquiries@gariff.co.uk

Client:

S & T (UK)

Contract:

Russell Hotel
London

Drawing Title:

Restaurant -
Banquette seating Type 03 (J.53)

Scale: Date: Drawn: TH

As Noted 08-02-17 TH

Status: Rev: Construction 01

Dwg No: GCL-1463-119

This drawing is the copyright of Gariff Construction Ltd and must not be loaned, copied or distributed to any third party without the written consent of Gariff Construction Ltd. Figures and dimensions are to be used in preference to scaled dimensions.