
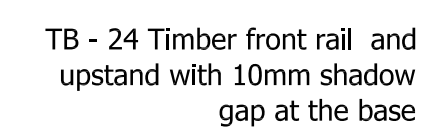


Position of any Electrical sockets and cable routes to be determined on site.

TB - 24	Timber frame and upstand - to match approved Walnut sample
FB - 04	Upholstery Ref: Tissus d'Helene Peach Velvet Northcroft Fabrics Rochelle Terracotta 32 with fluted back and stitch detail to match
PT - 05	Paint finish Ref: Bauwerk Colour: Yucca 24/02 Finish: Inside

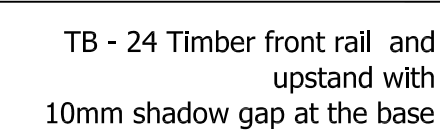

Village House
11th Street
Trafford Park
Manchester M17 1JF
Tel: 0161 848 9983
Fax: 0161 848 9984
Email: enquiries@gariff.co.uk

Construction
Dwg No:
GCL-1463-127


This drawing is the copyright of Gariff Construction Ltd. and must not be lent, copied or disclosed to any unauthorised person without their written consent. Figured dimensions are to be used in preference to scaled dimensions.

Schedule of Finishes


TB - 24	Timber frame and upstand - to match approved Walnut sample
FB - 04	Upholstery Ref: Tissus d'Helene Peach Velvet Northcroft Fabrics Rochelle Terracotta 32 with fluted back and stitch detail to match
PT - 05	Paint finish Ref: Bauwerk Colour: Yucca 24/02 Finish: Inside

NOTES:


Position of any Electrical sockets and cable routes to be determined on site.

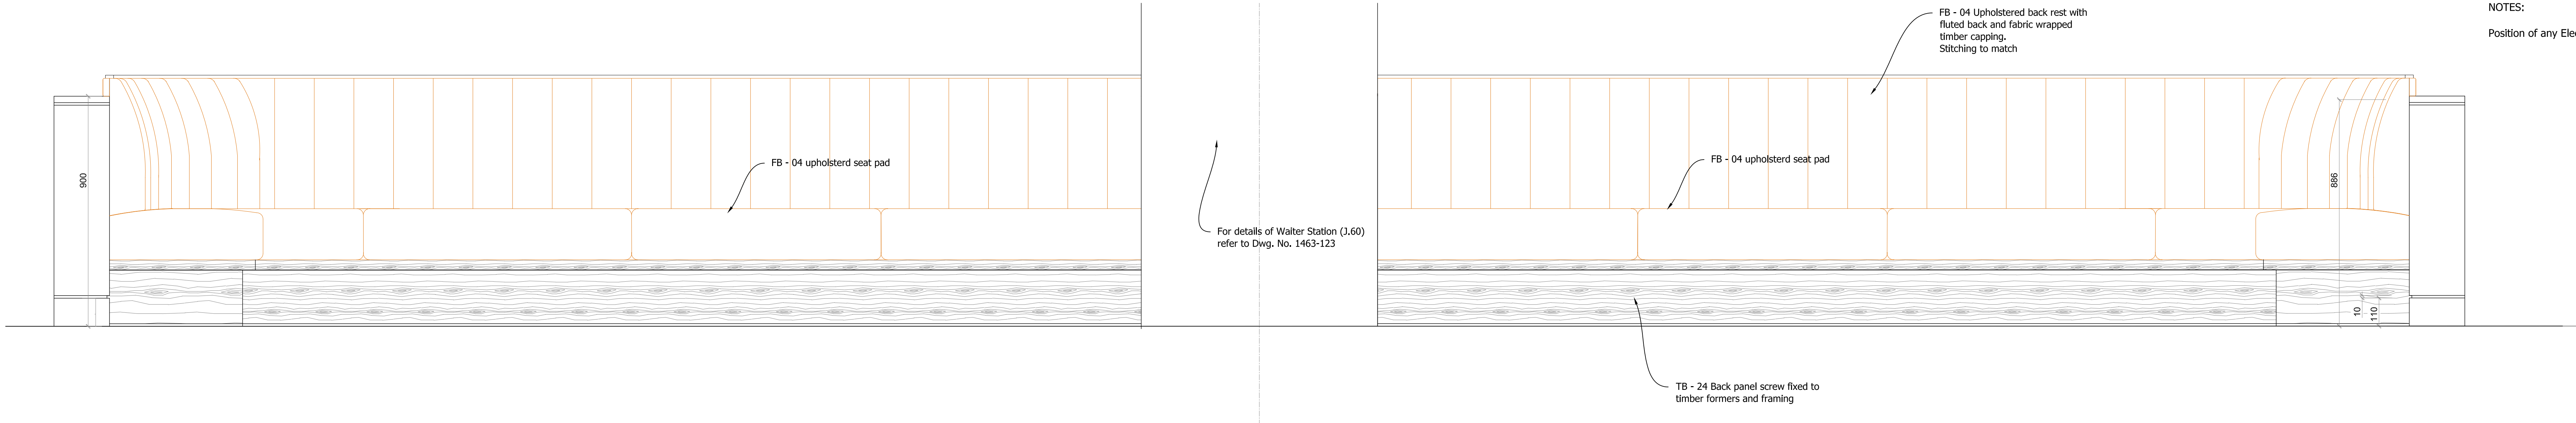


FRONT ELEVATION - BANQUETTE SEAT TYPE 04 (J.54)
Scale 1:10

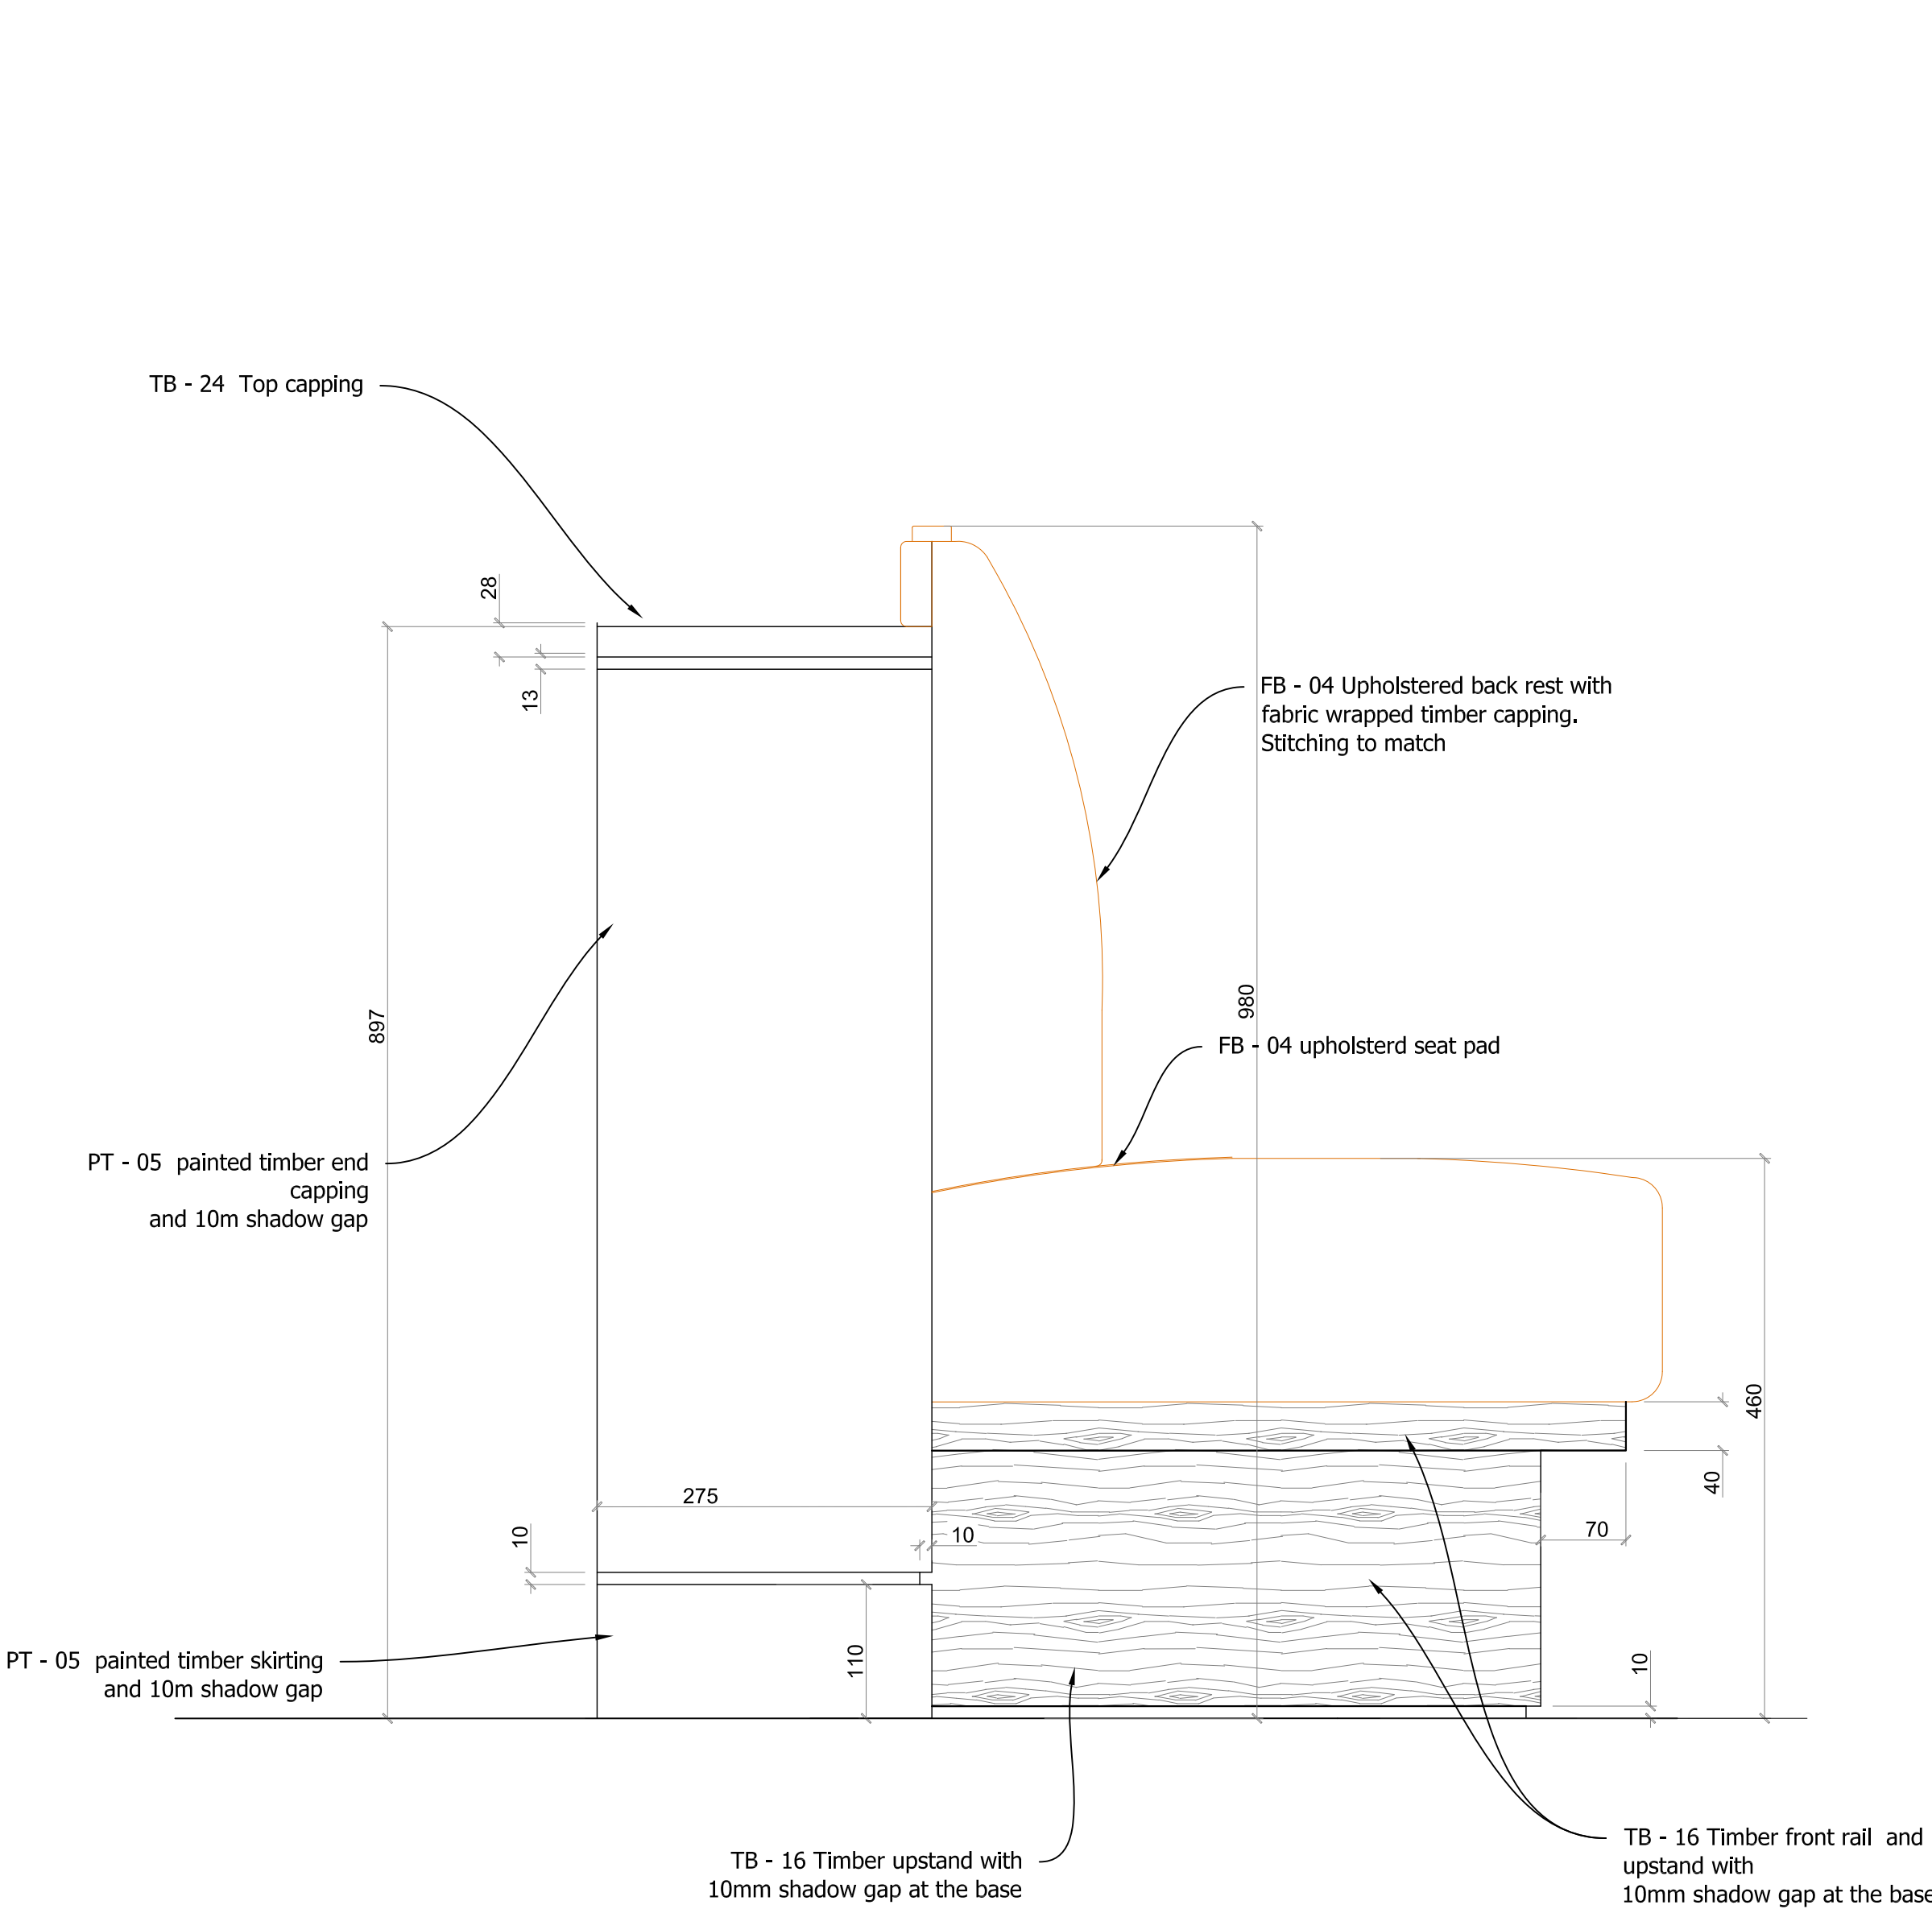


END RETURN ELEVATION - BANQUETTE SEAT TYPE 04 (J.54)
Scale 1:5

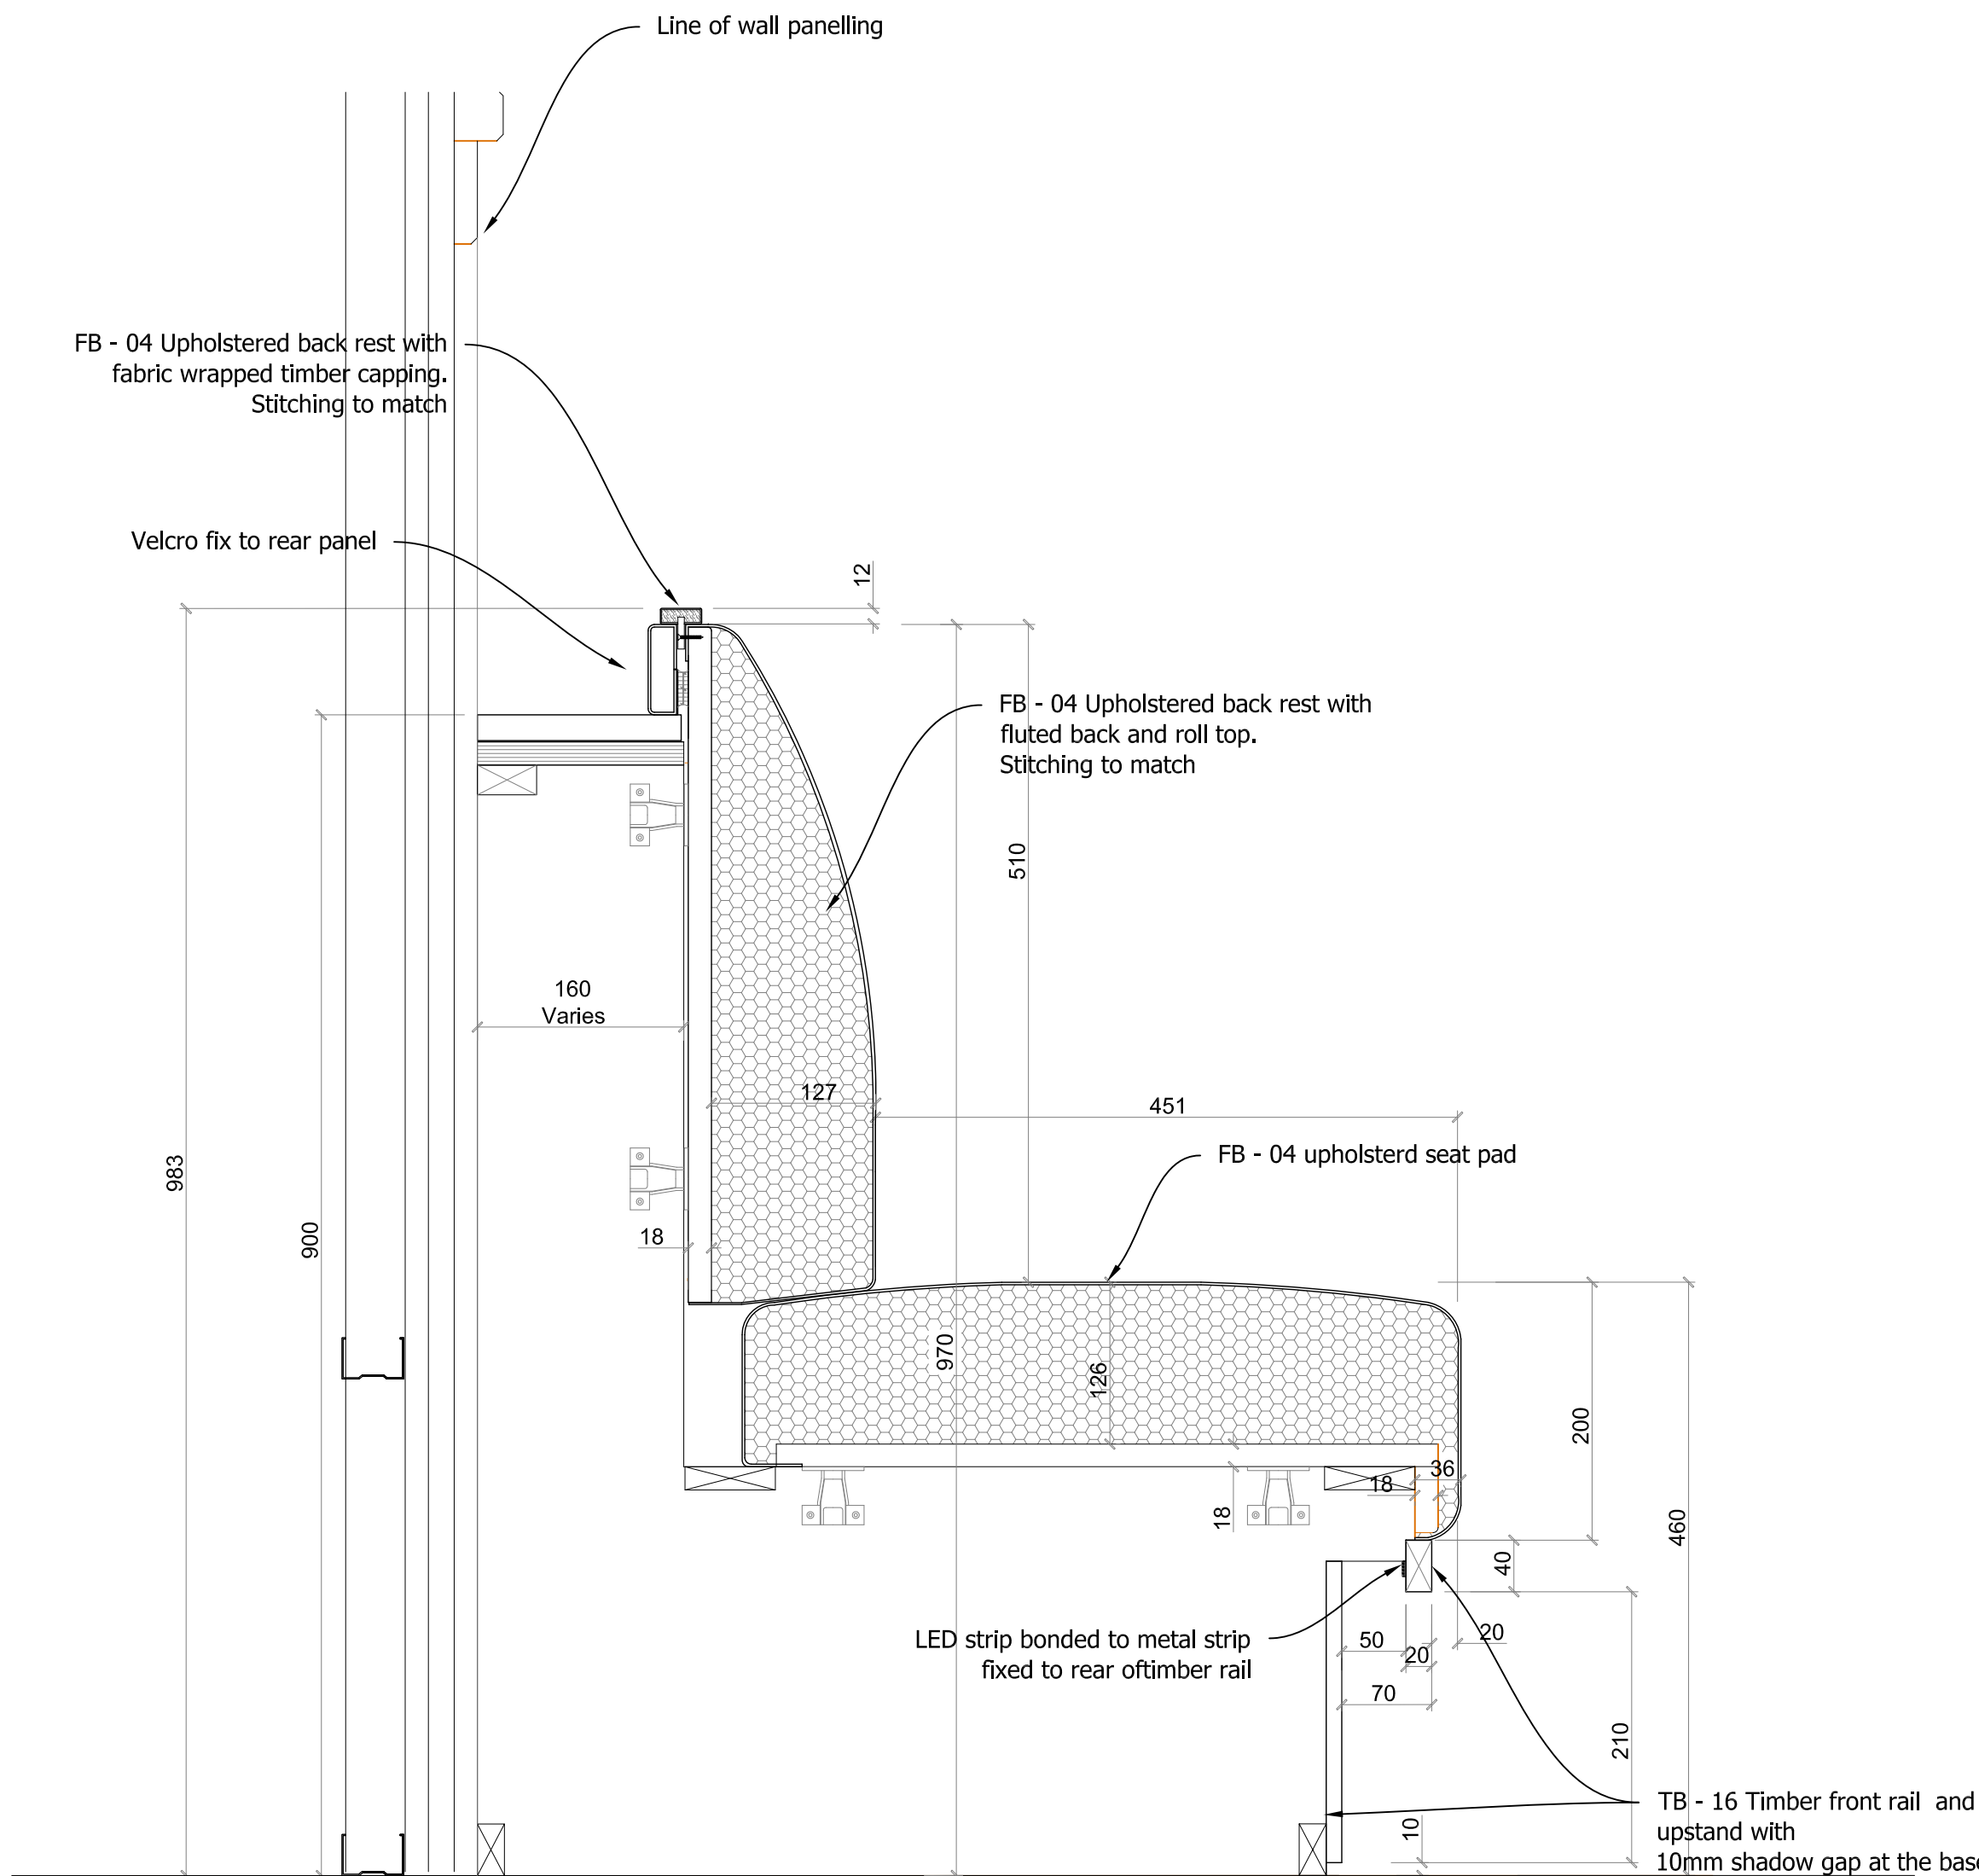

SECTION THRO' - BANQUETTE SEAT TYPE 04 (J.54)
Scale 1:5

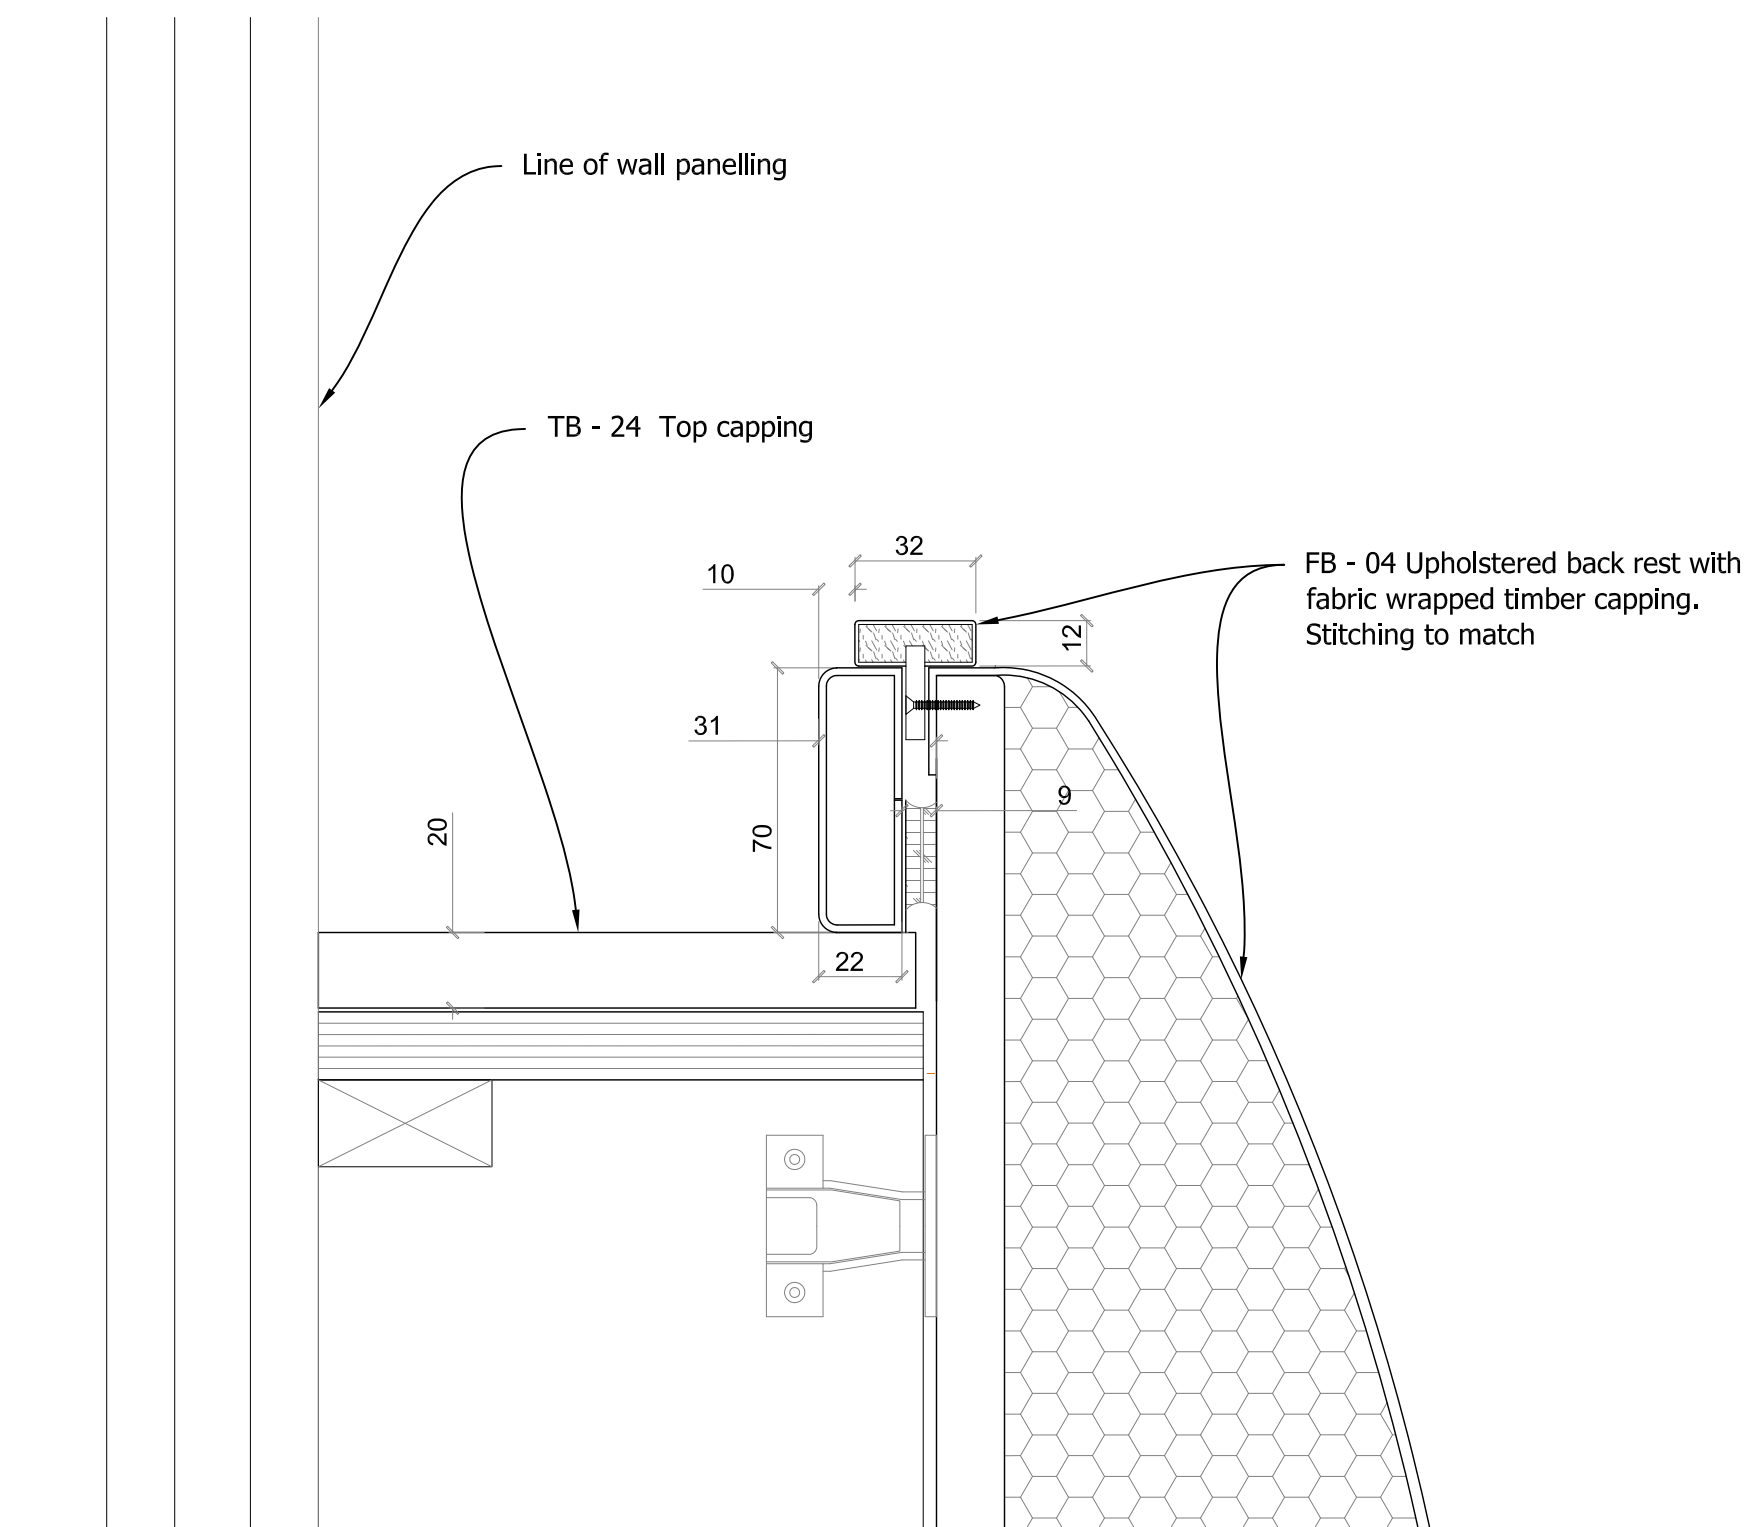

TOP SEAT DETAIL - BANQUETTE SEAT TYPE 04 (J.54)
Scale 1:2

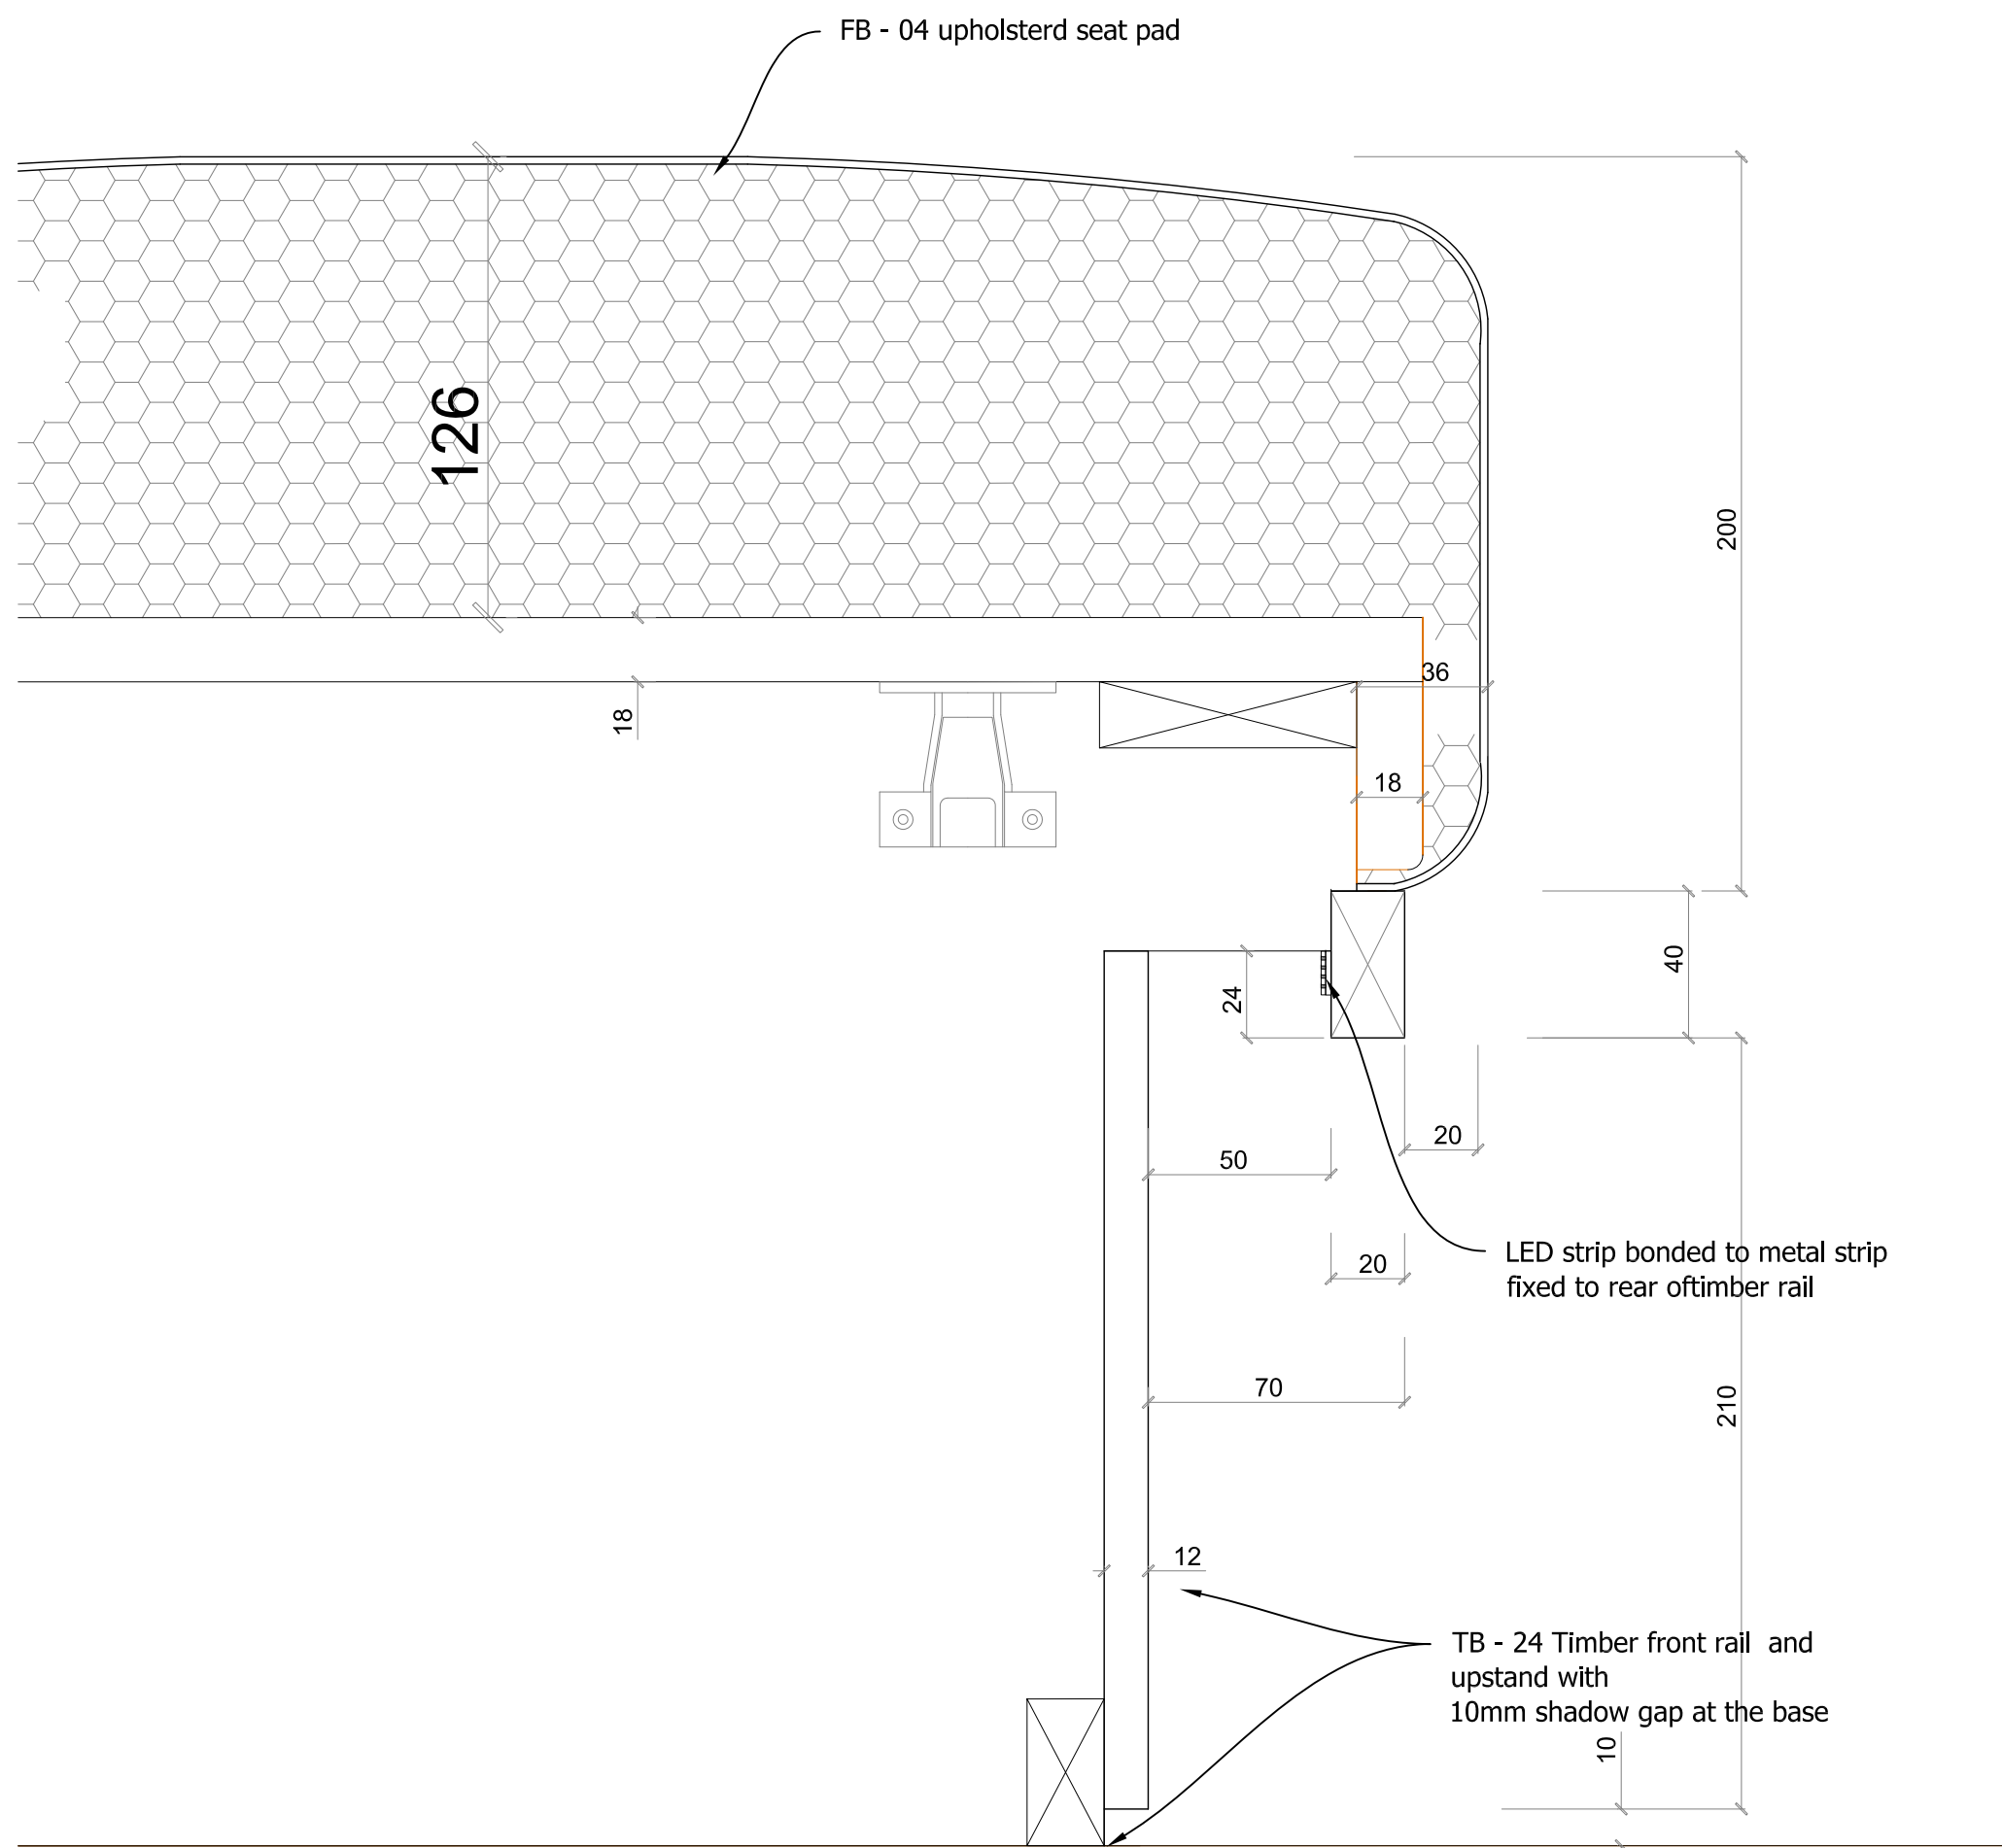

SEAT BASE DETAIL - BANQUETTE SEAT TYPE 04 (J.54)
Scale 1:2

01	15-03-17	Construction Issue	TH
00			TH
Rev	Date	Details	By



Village House
11th Street
Trafford Park
Manchester M17 1JF
Tel: 0161 848 9983
Fax: 0161 848 9984
Email: enquiries@gariff.co.uk

Client:

S & T (UK)

Contract:

Russell Hotel
London

Drawing Title:

Restaurant -
Banquette seating Type 04 (J.54)
Sections & Details


Scale:	Date:	Drawn:
As Noted	06-03-17	TH

Status:	Rev:
Construction	01


Dwg No: GCL-1463-127.1

This drawing is the copyright of Gariff Construction Ltd, and must not be loaned, copied or distributed to any third party without the written consent of Gariff Construction Ltd. Figures and dimensions are to be used in preference to scaled dimensions.

DE-69b

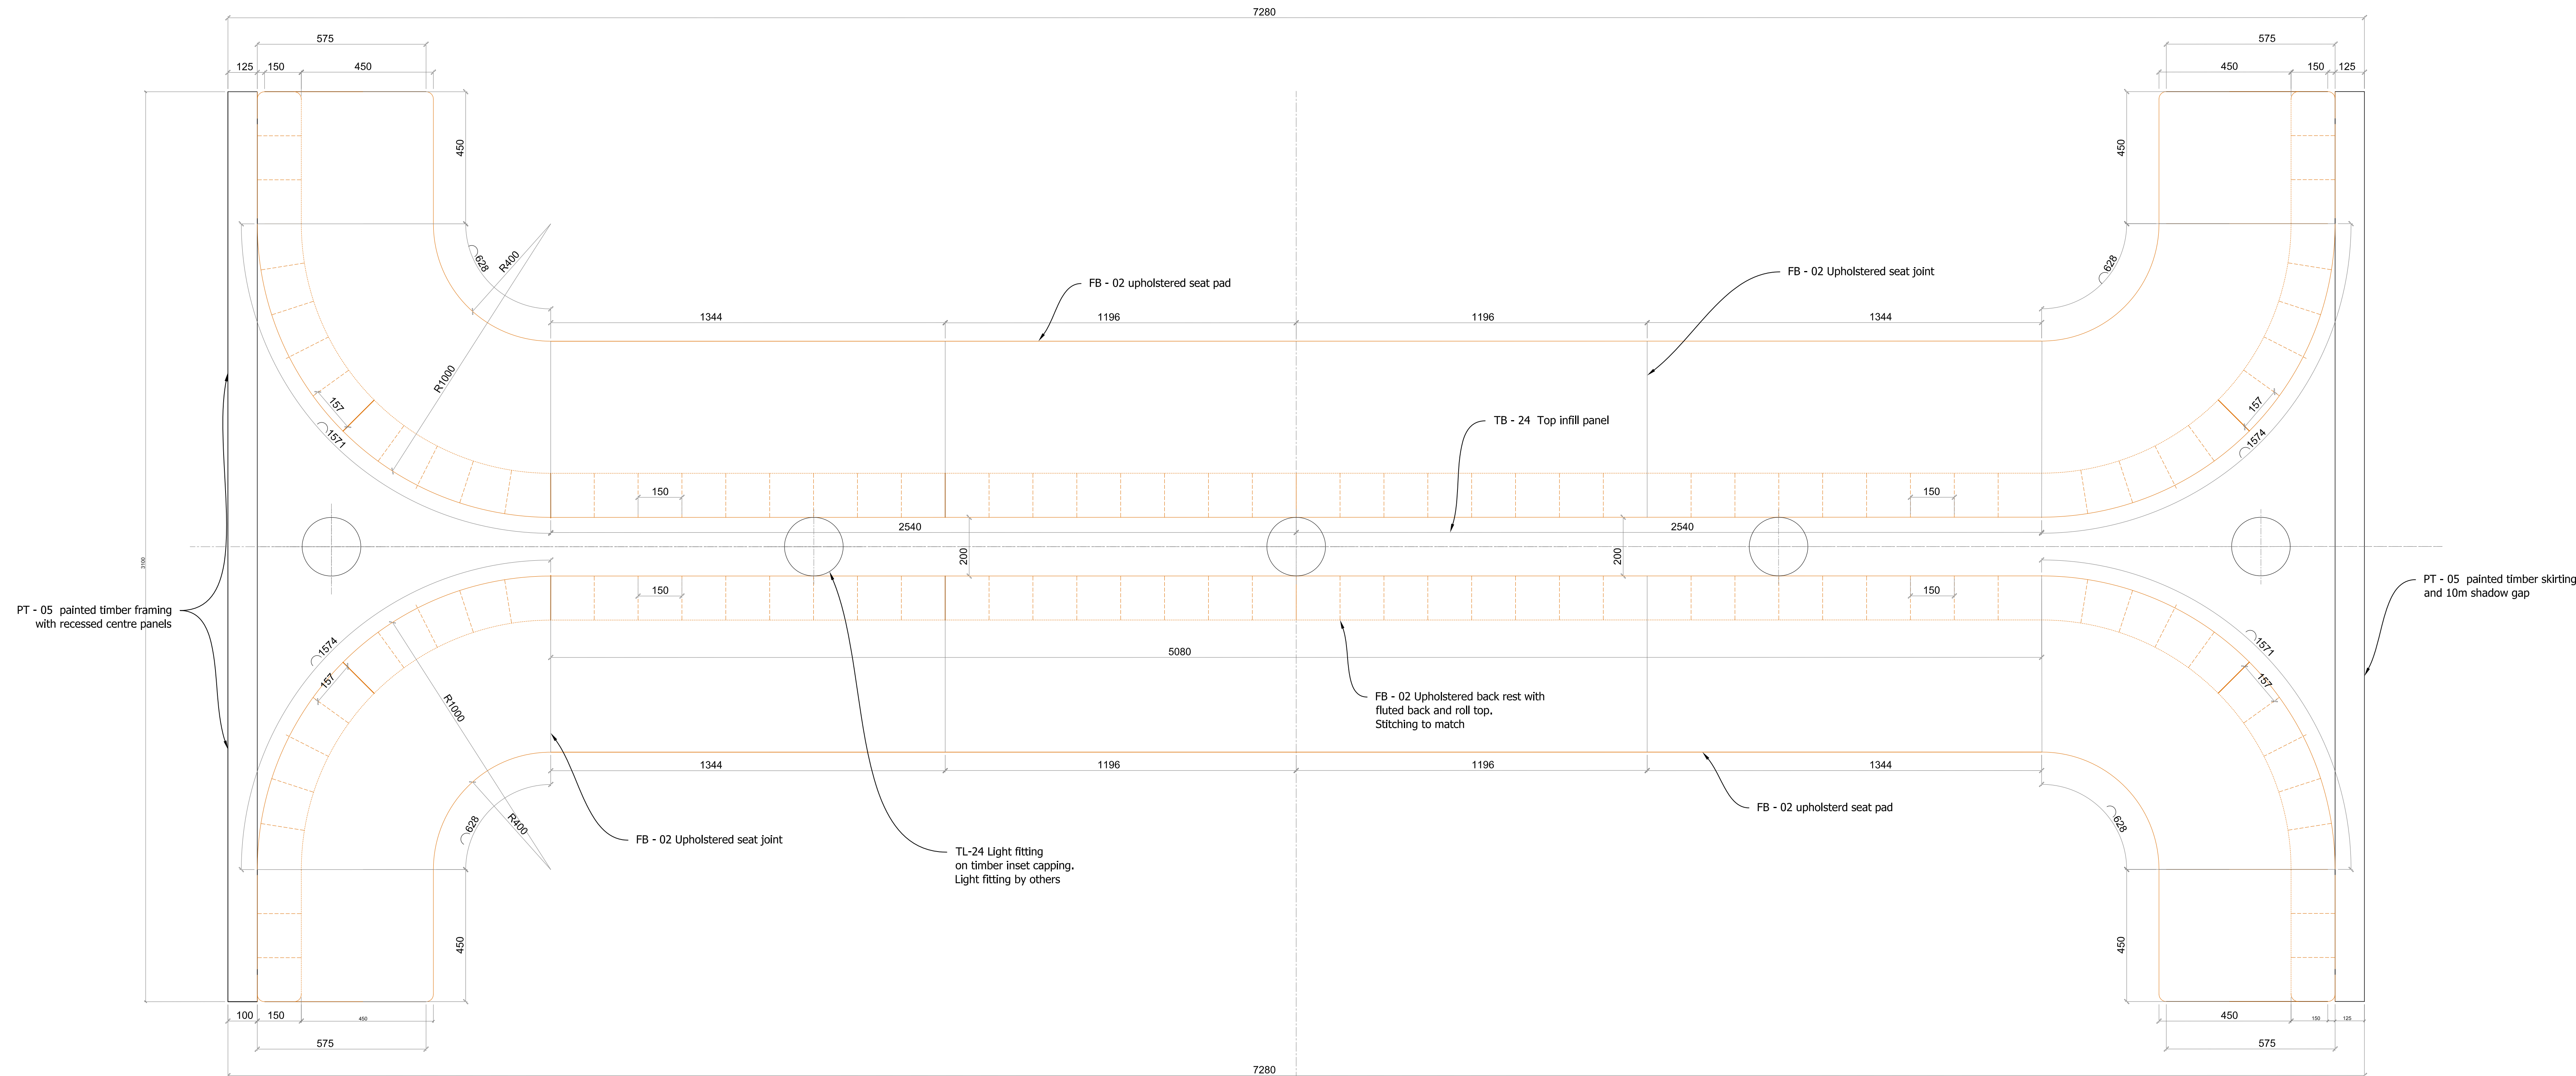

PLAN - BANQUETTE SEAT TYPE 04 (J.55)
Scale 1:10

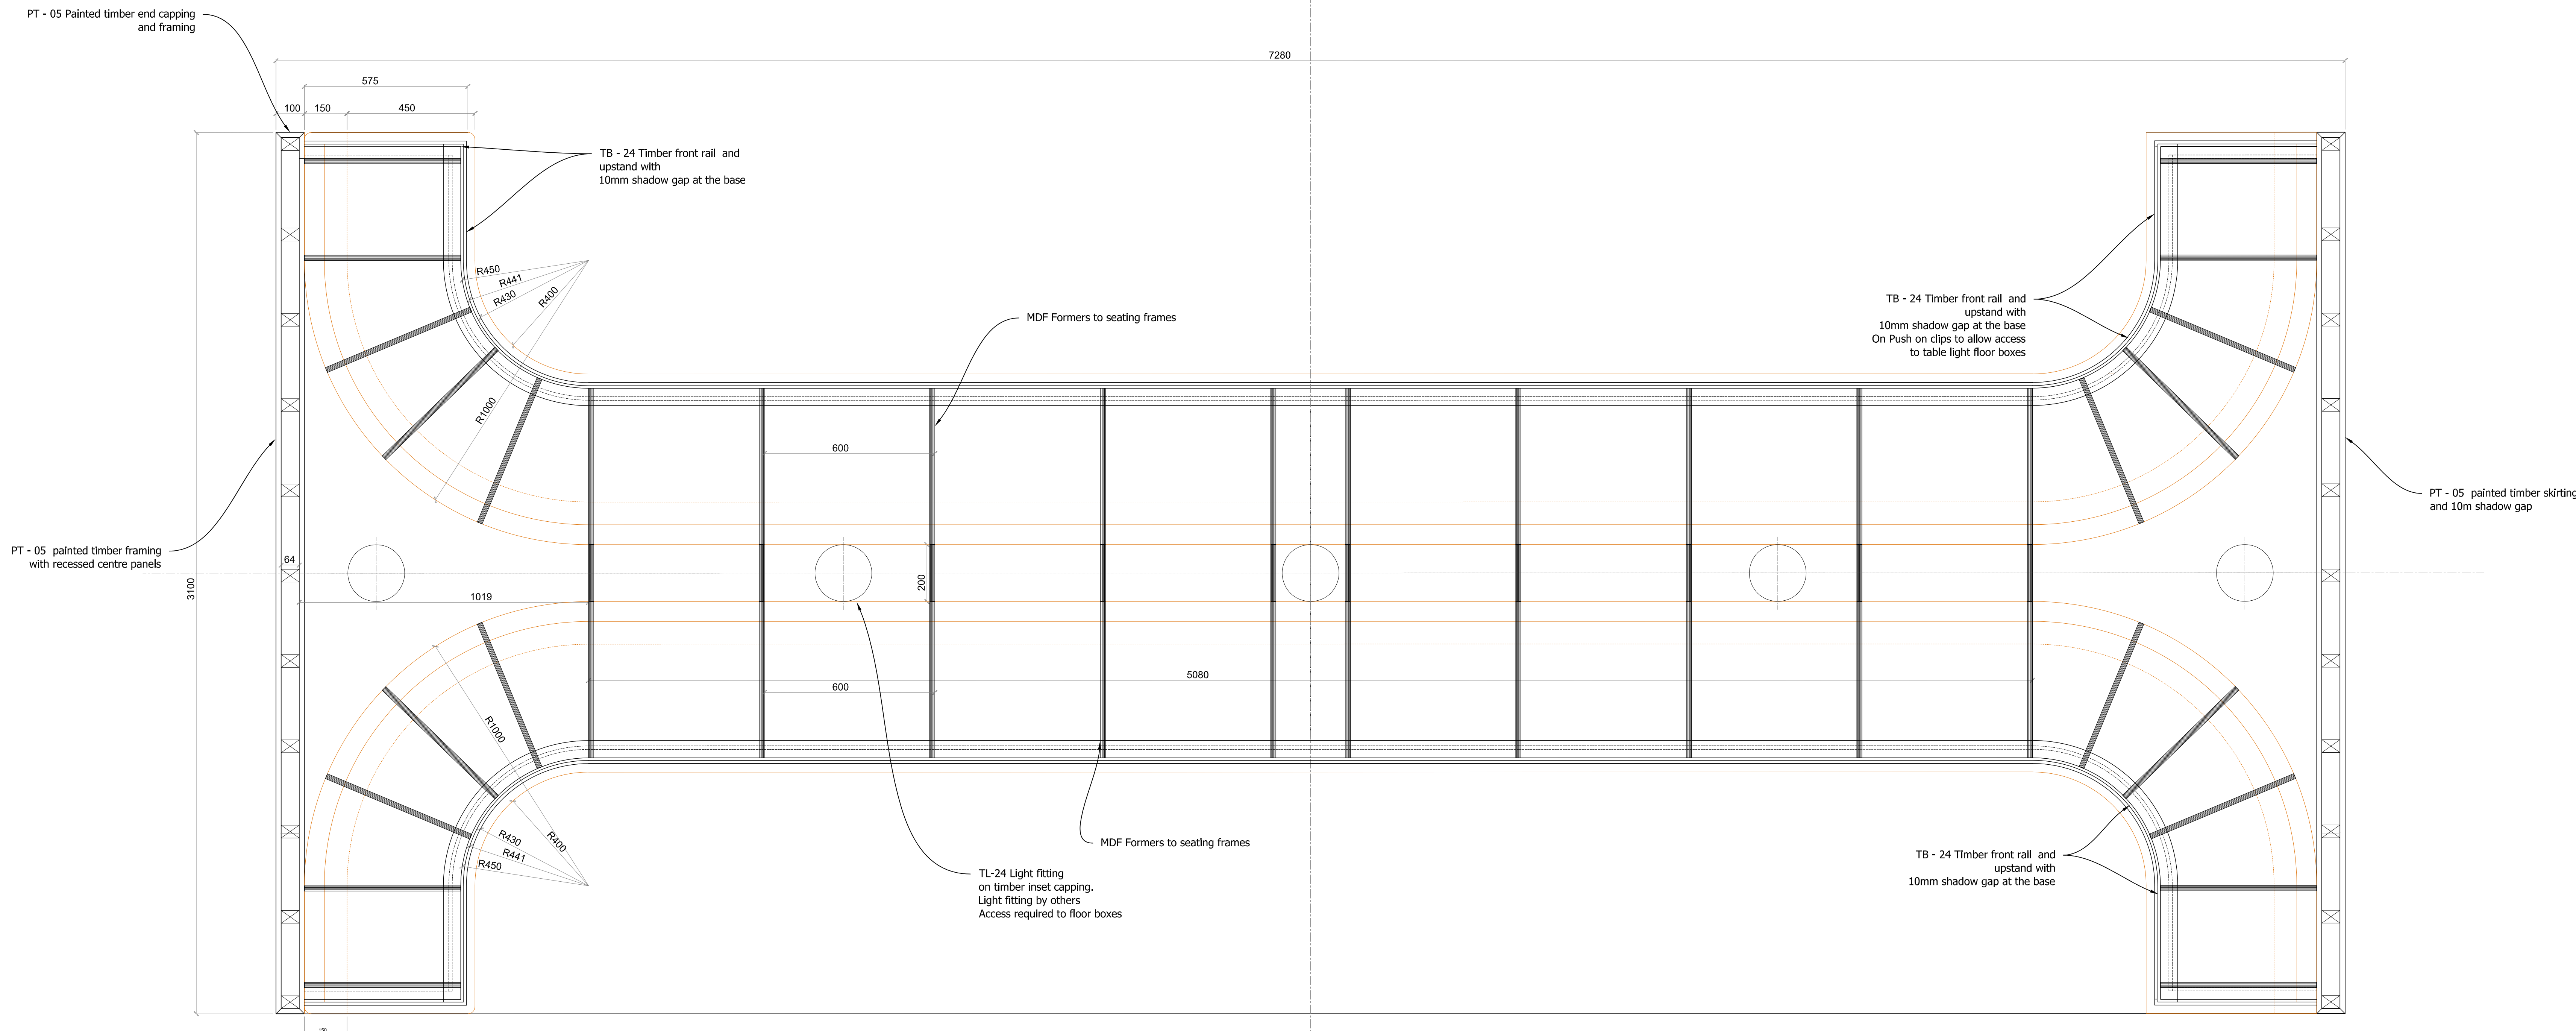

PLAN SECTION - BANQUETTE SEAT TYPE 04 (J.55)
Scale 1:10

Schedule of Finishes

- TB - 24 Timber frame and upstand - to match approved Walnut sample
- FB - 02 Upholstery Ref: Tissus d'Helene Northcroft Fabrics Rochelle Beech 43 with fluted back and stitch detail to match
- PT - 05 Paint finish Ref: Bauwerk Colour: Yucca 24/02 Finish: Inside

NOTES:

Position of any Electrical sockets and cable routes to be determined on site.

NOTES:

FOR ELEVATION & SECTION DETAILS REFER TO DWG. No. 1463-120.1

01	25-03-17	Amended as comments 23-03-17	TH
00			TH
Rev	Date	Details	By



Village House
11th Street
Trafford Park
Manchester M17 1JF
Tel: 0161 848 9983
Fax: 0161 848 9984
Email: enquiries@gariff.co.uk

Client:

S & T (UK)

Contract:

Russell Hotel
London

Drawing Title:

Restaurant -
Banquette seating Type 04 (J.55)
Plan Layouts


Scale:	Date:	Drawn:
As Noted	02-03-17	TH
Status:	Rev:	

Construction	01
Dwg No:	


GCL-1463-120

This drawing is the copyright of Gariff Construction Ltd, and must not be loaned, copied or distributed to any third party without the written consent of Gariff Construction Ltd. Figures and dimensions are to be used in preference to scaled dimensions.


DE-70a

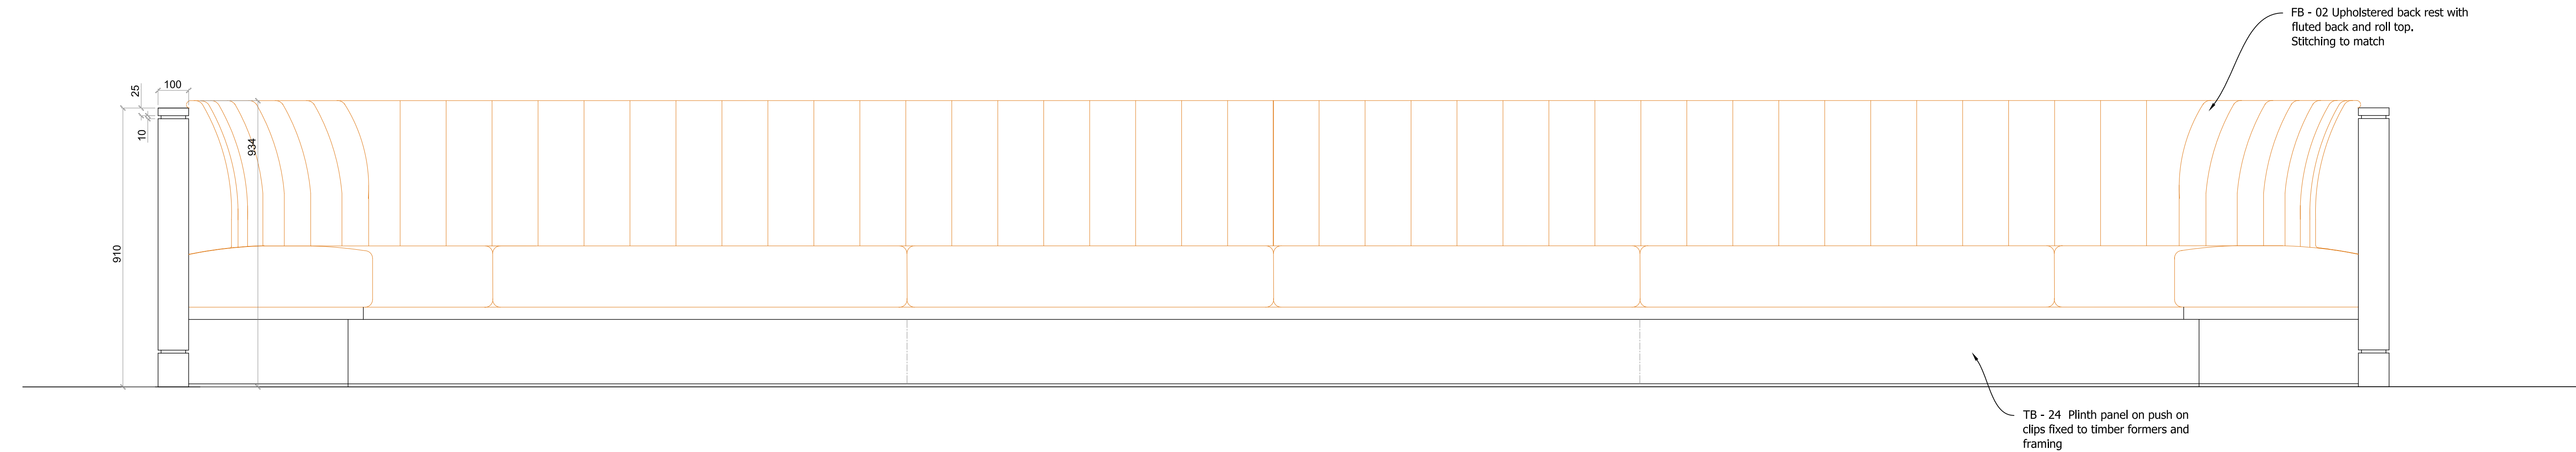

FRONT ELEVATION - BANQUETTE SEAT TYPE 04 (J.55)
Scale 1:10

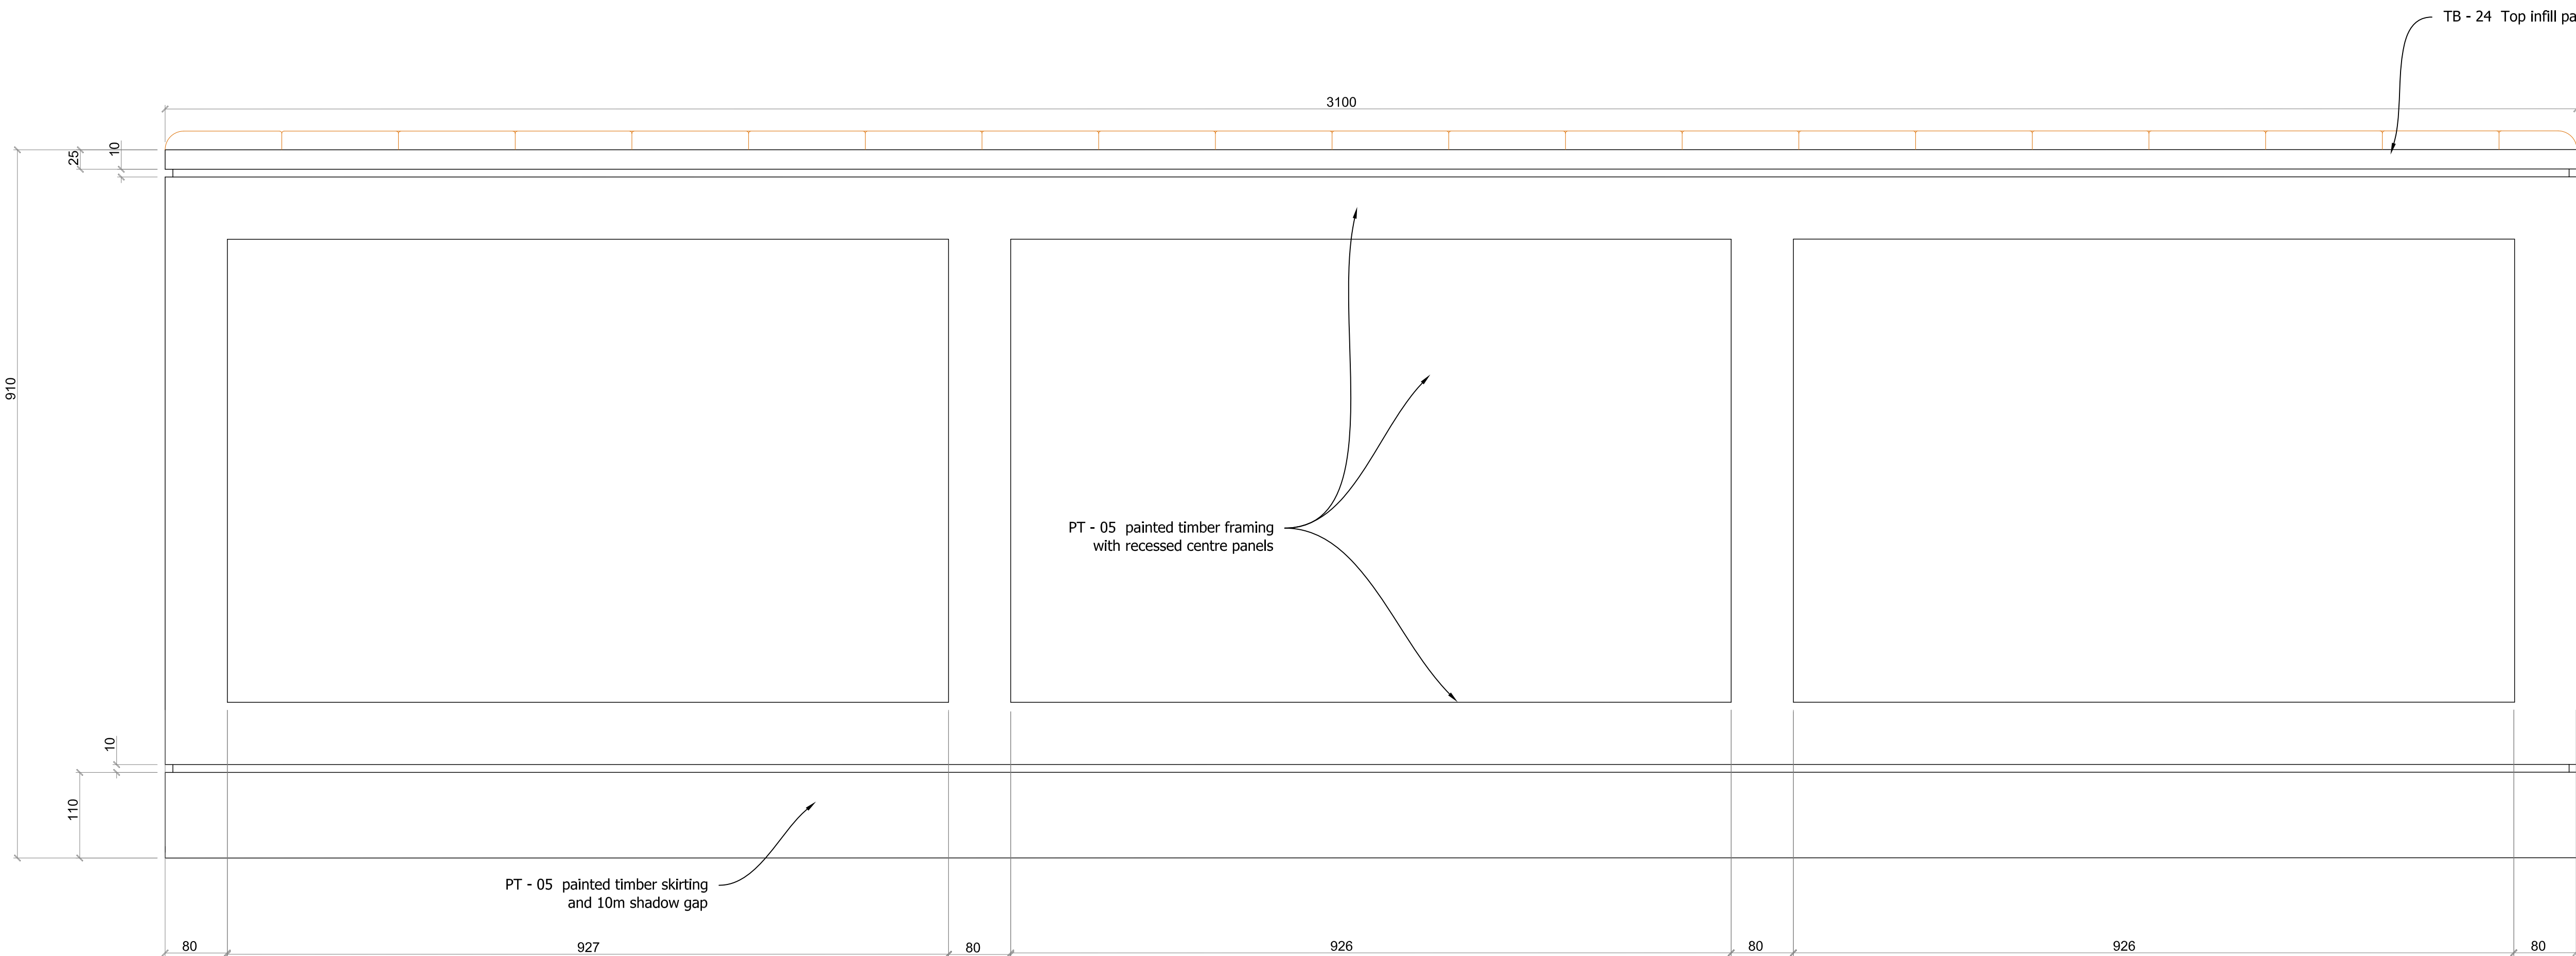


END ELEVATION - BANQUETTE SEAT TYPE 04 (J.55) - 2No.
Scale 1:5

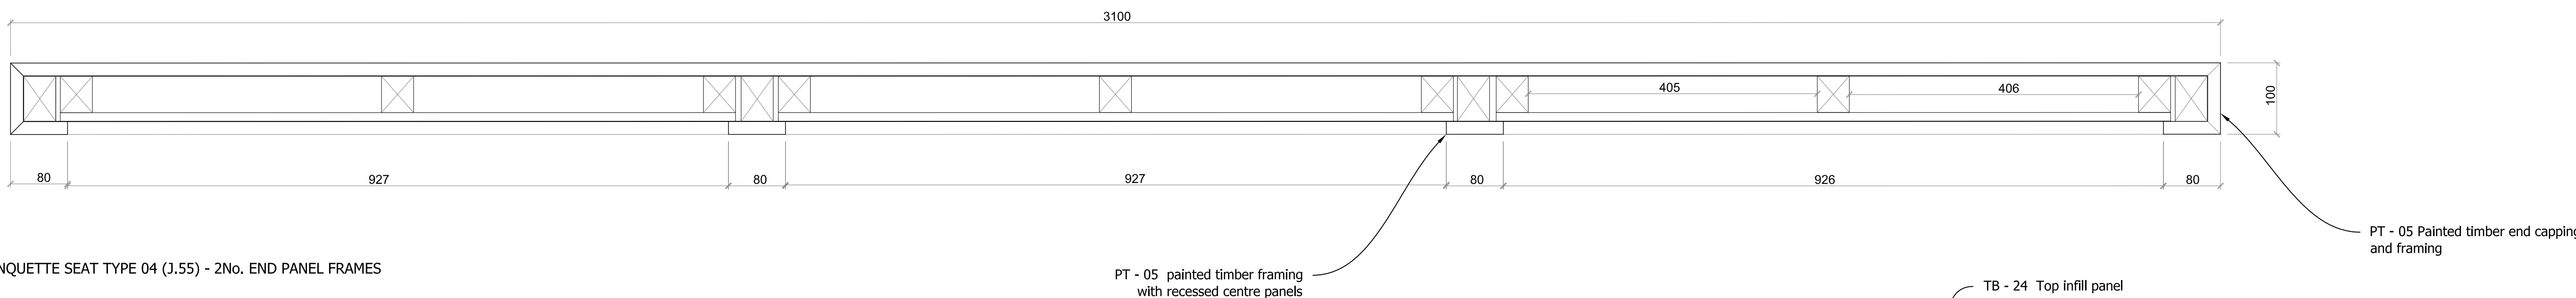


PLAN SECTION - BANQUETTE SEAT TYPE 04 (J.55) - 2No. END PANEL FRAMES
Scale 1:5


END CAPPING - BANQUETTE SEAT TYPE 04 (J.55)
Scale 1:5

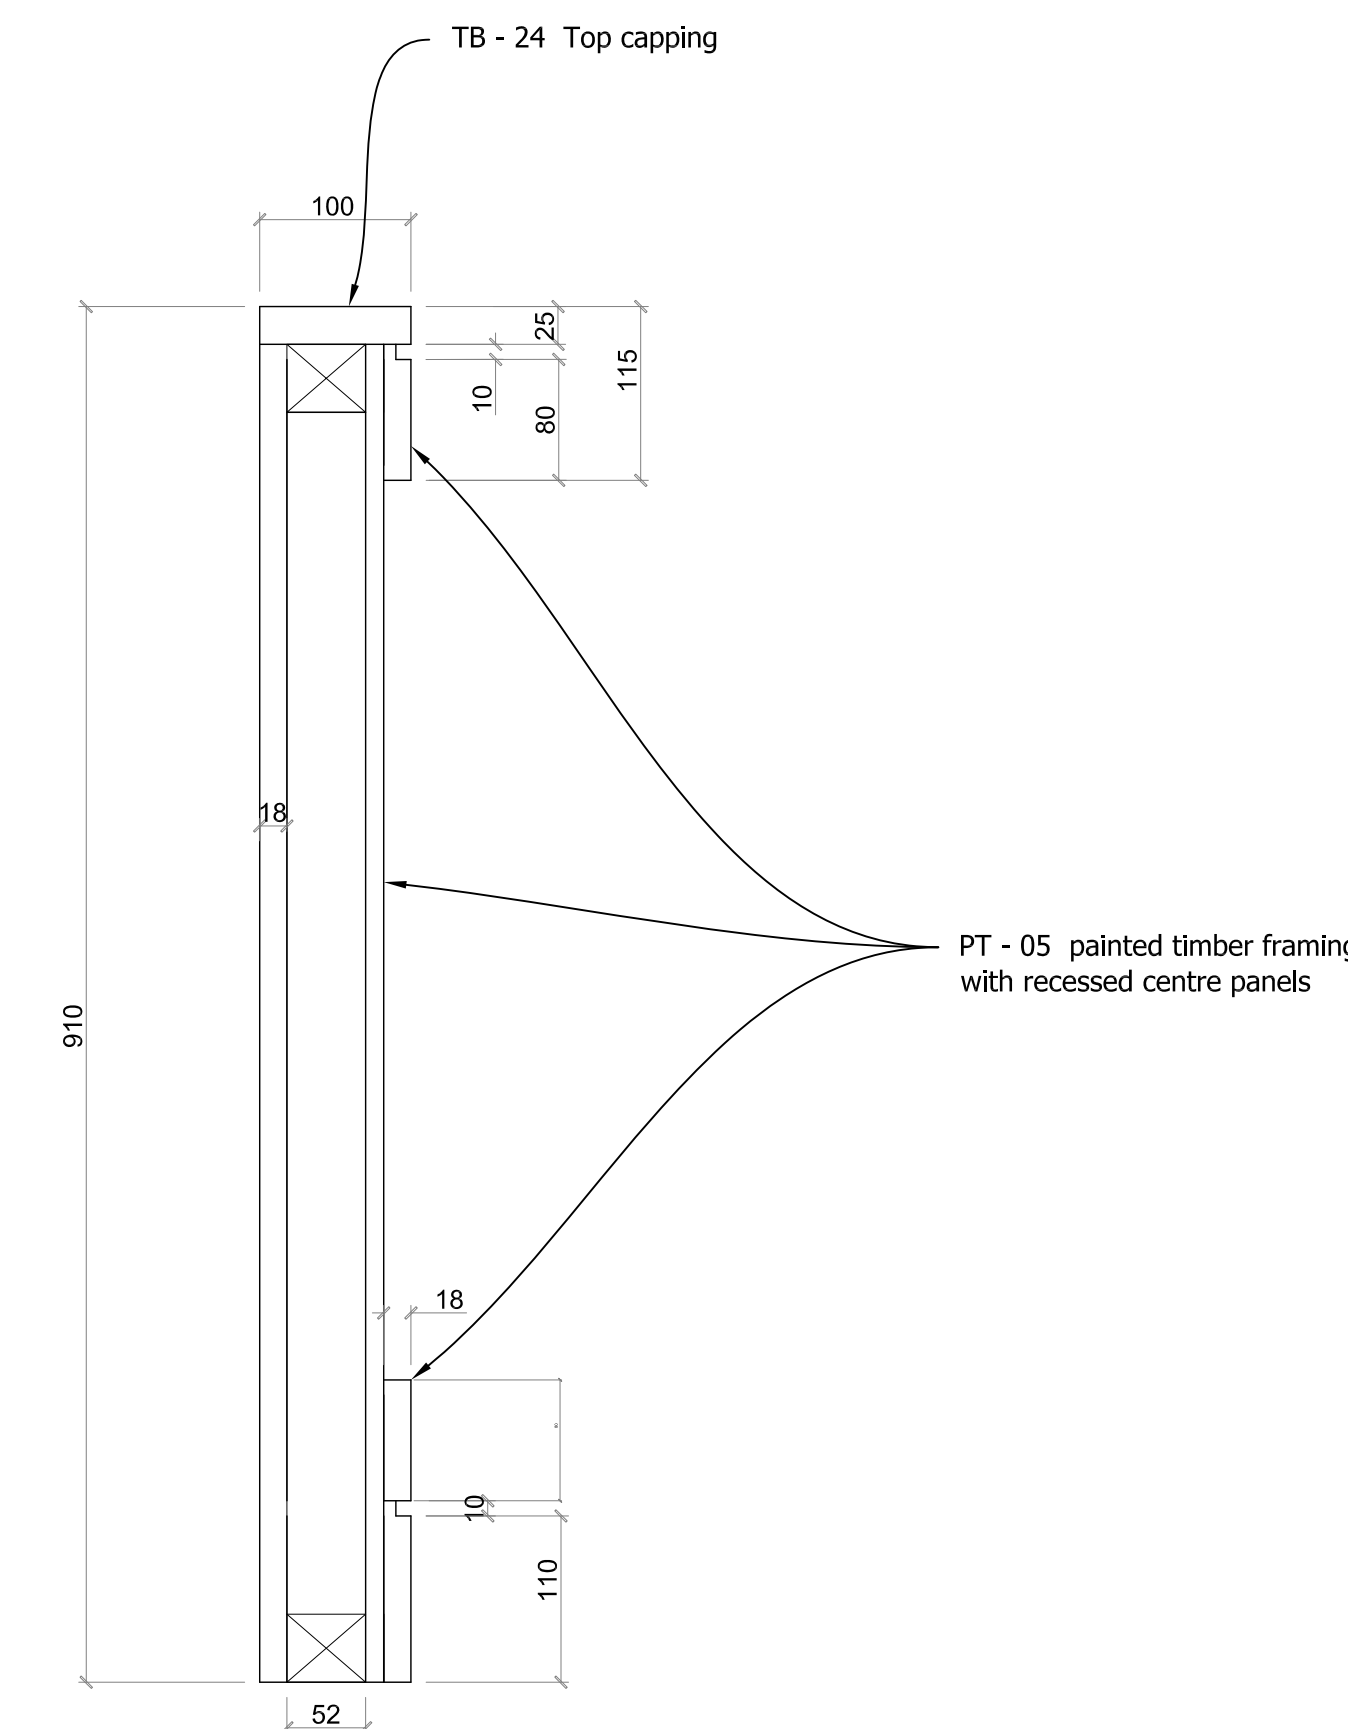

SECTION THRO' END WALL - BANQUETTE SEAT TYPE 04 (J.55)
Scale 1:5

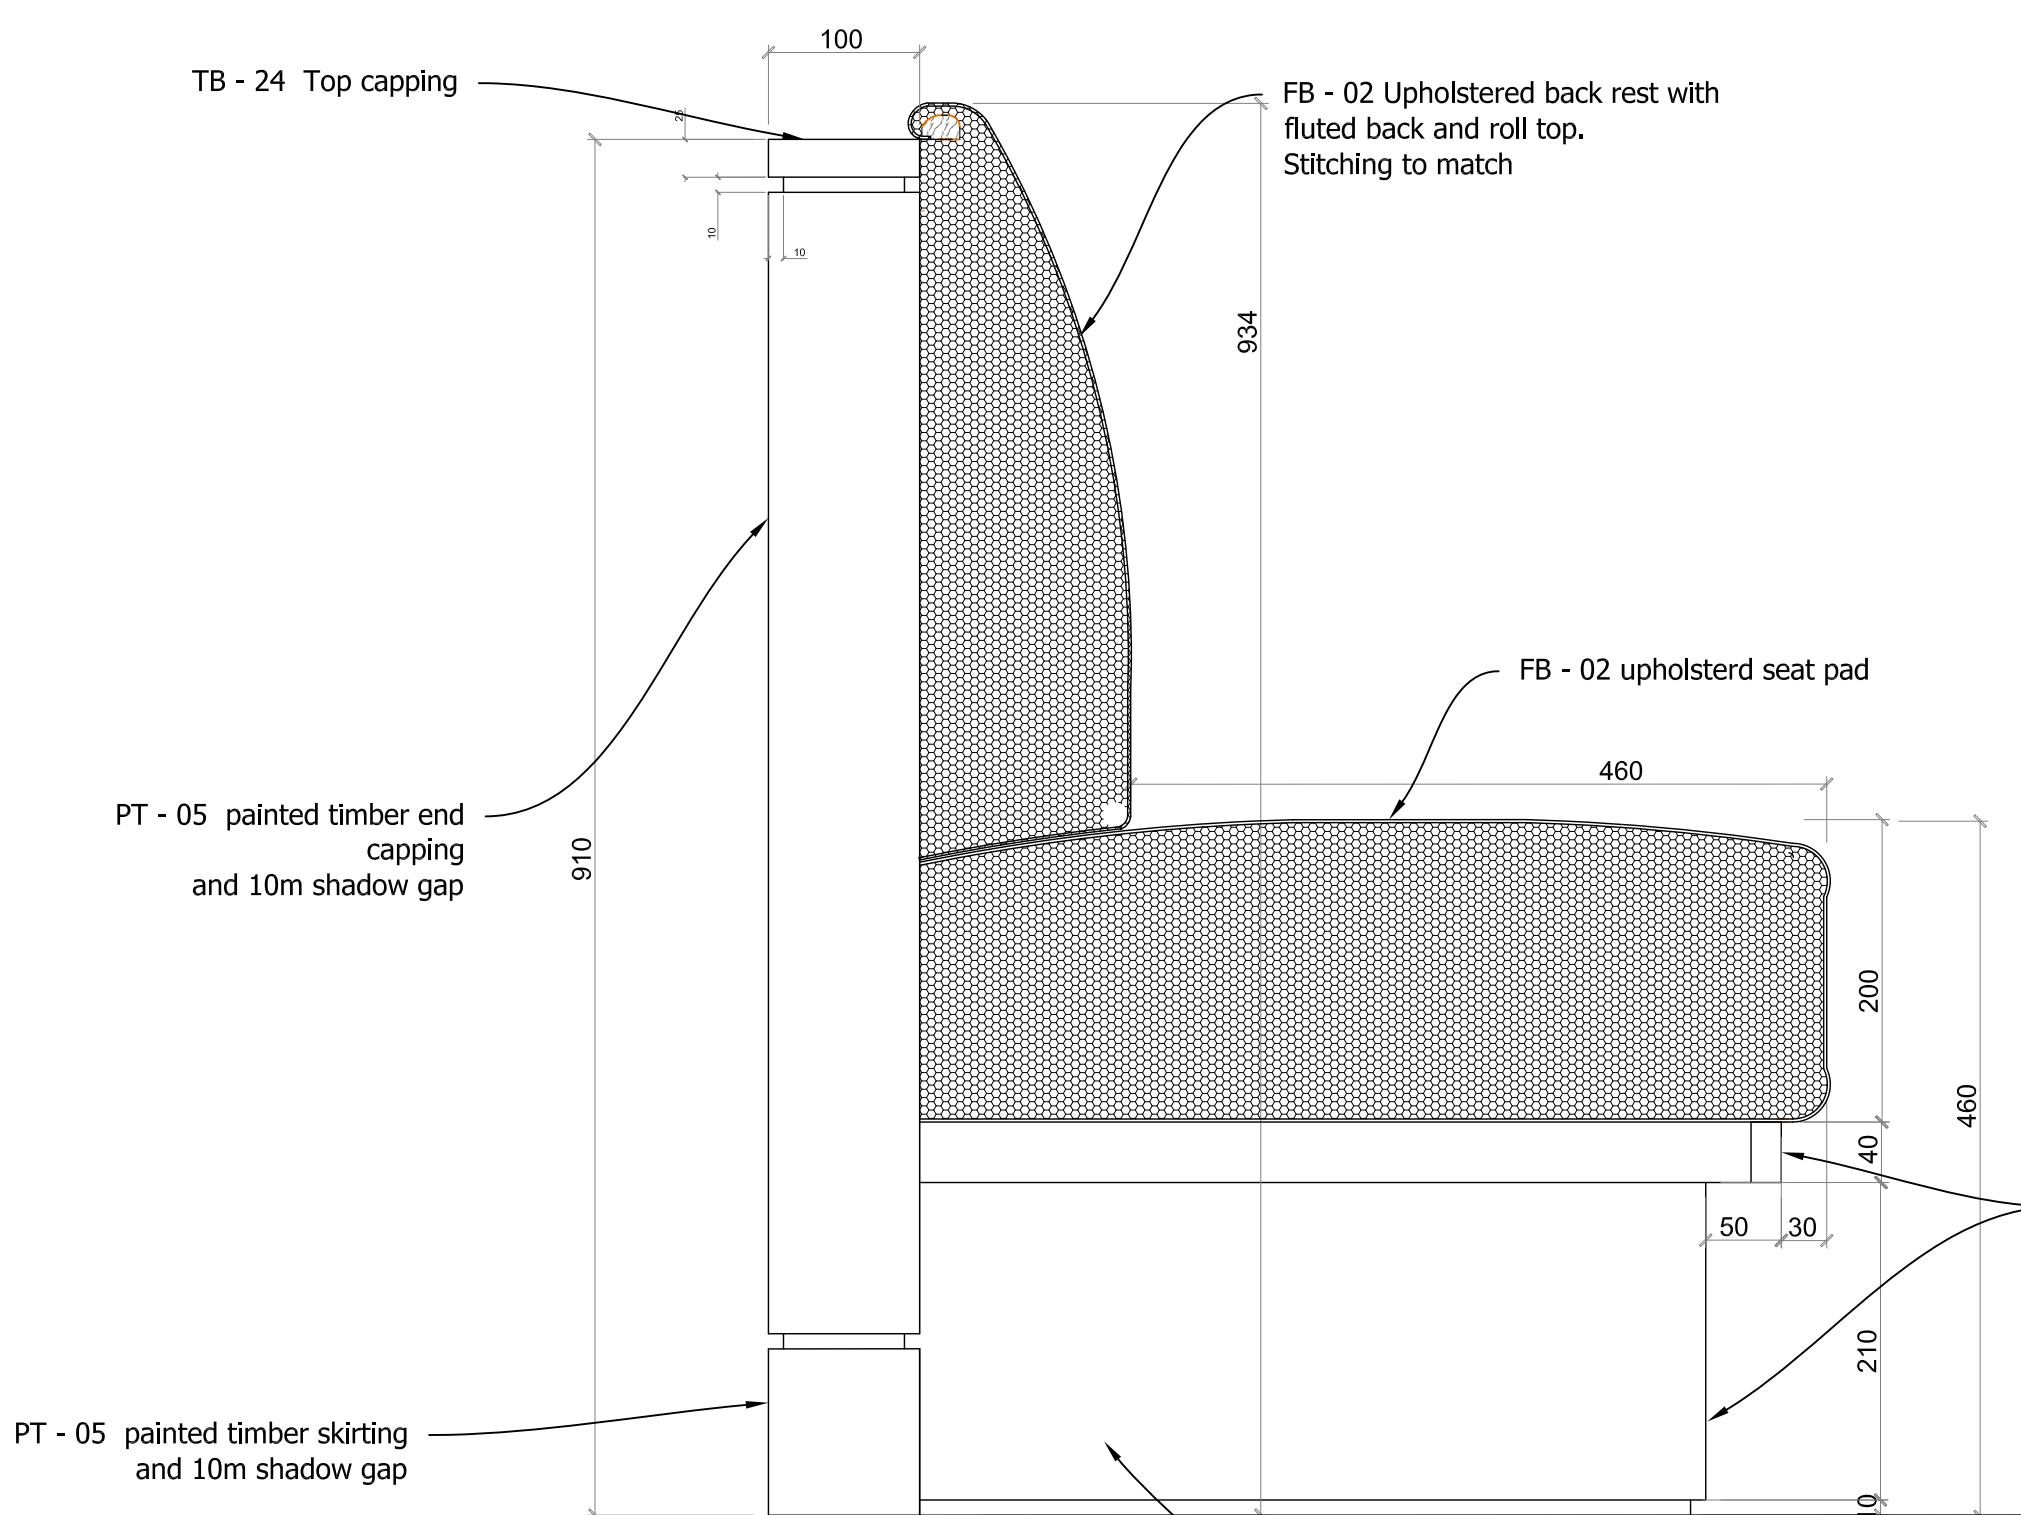

END RETURN ELEVATION - BANQUETTE SEAT TYPE 04 (J.55)
Scale 1:5

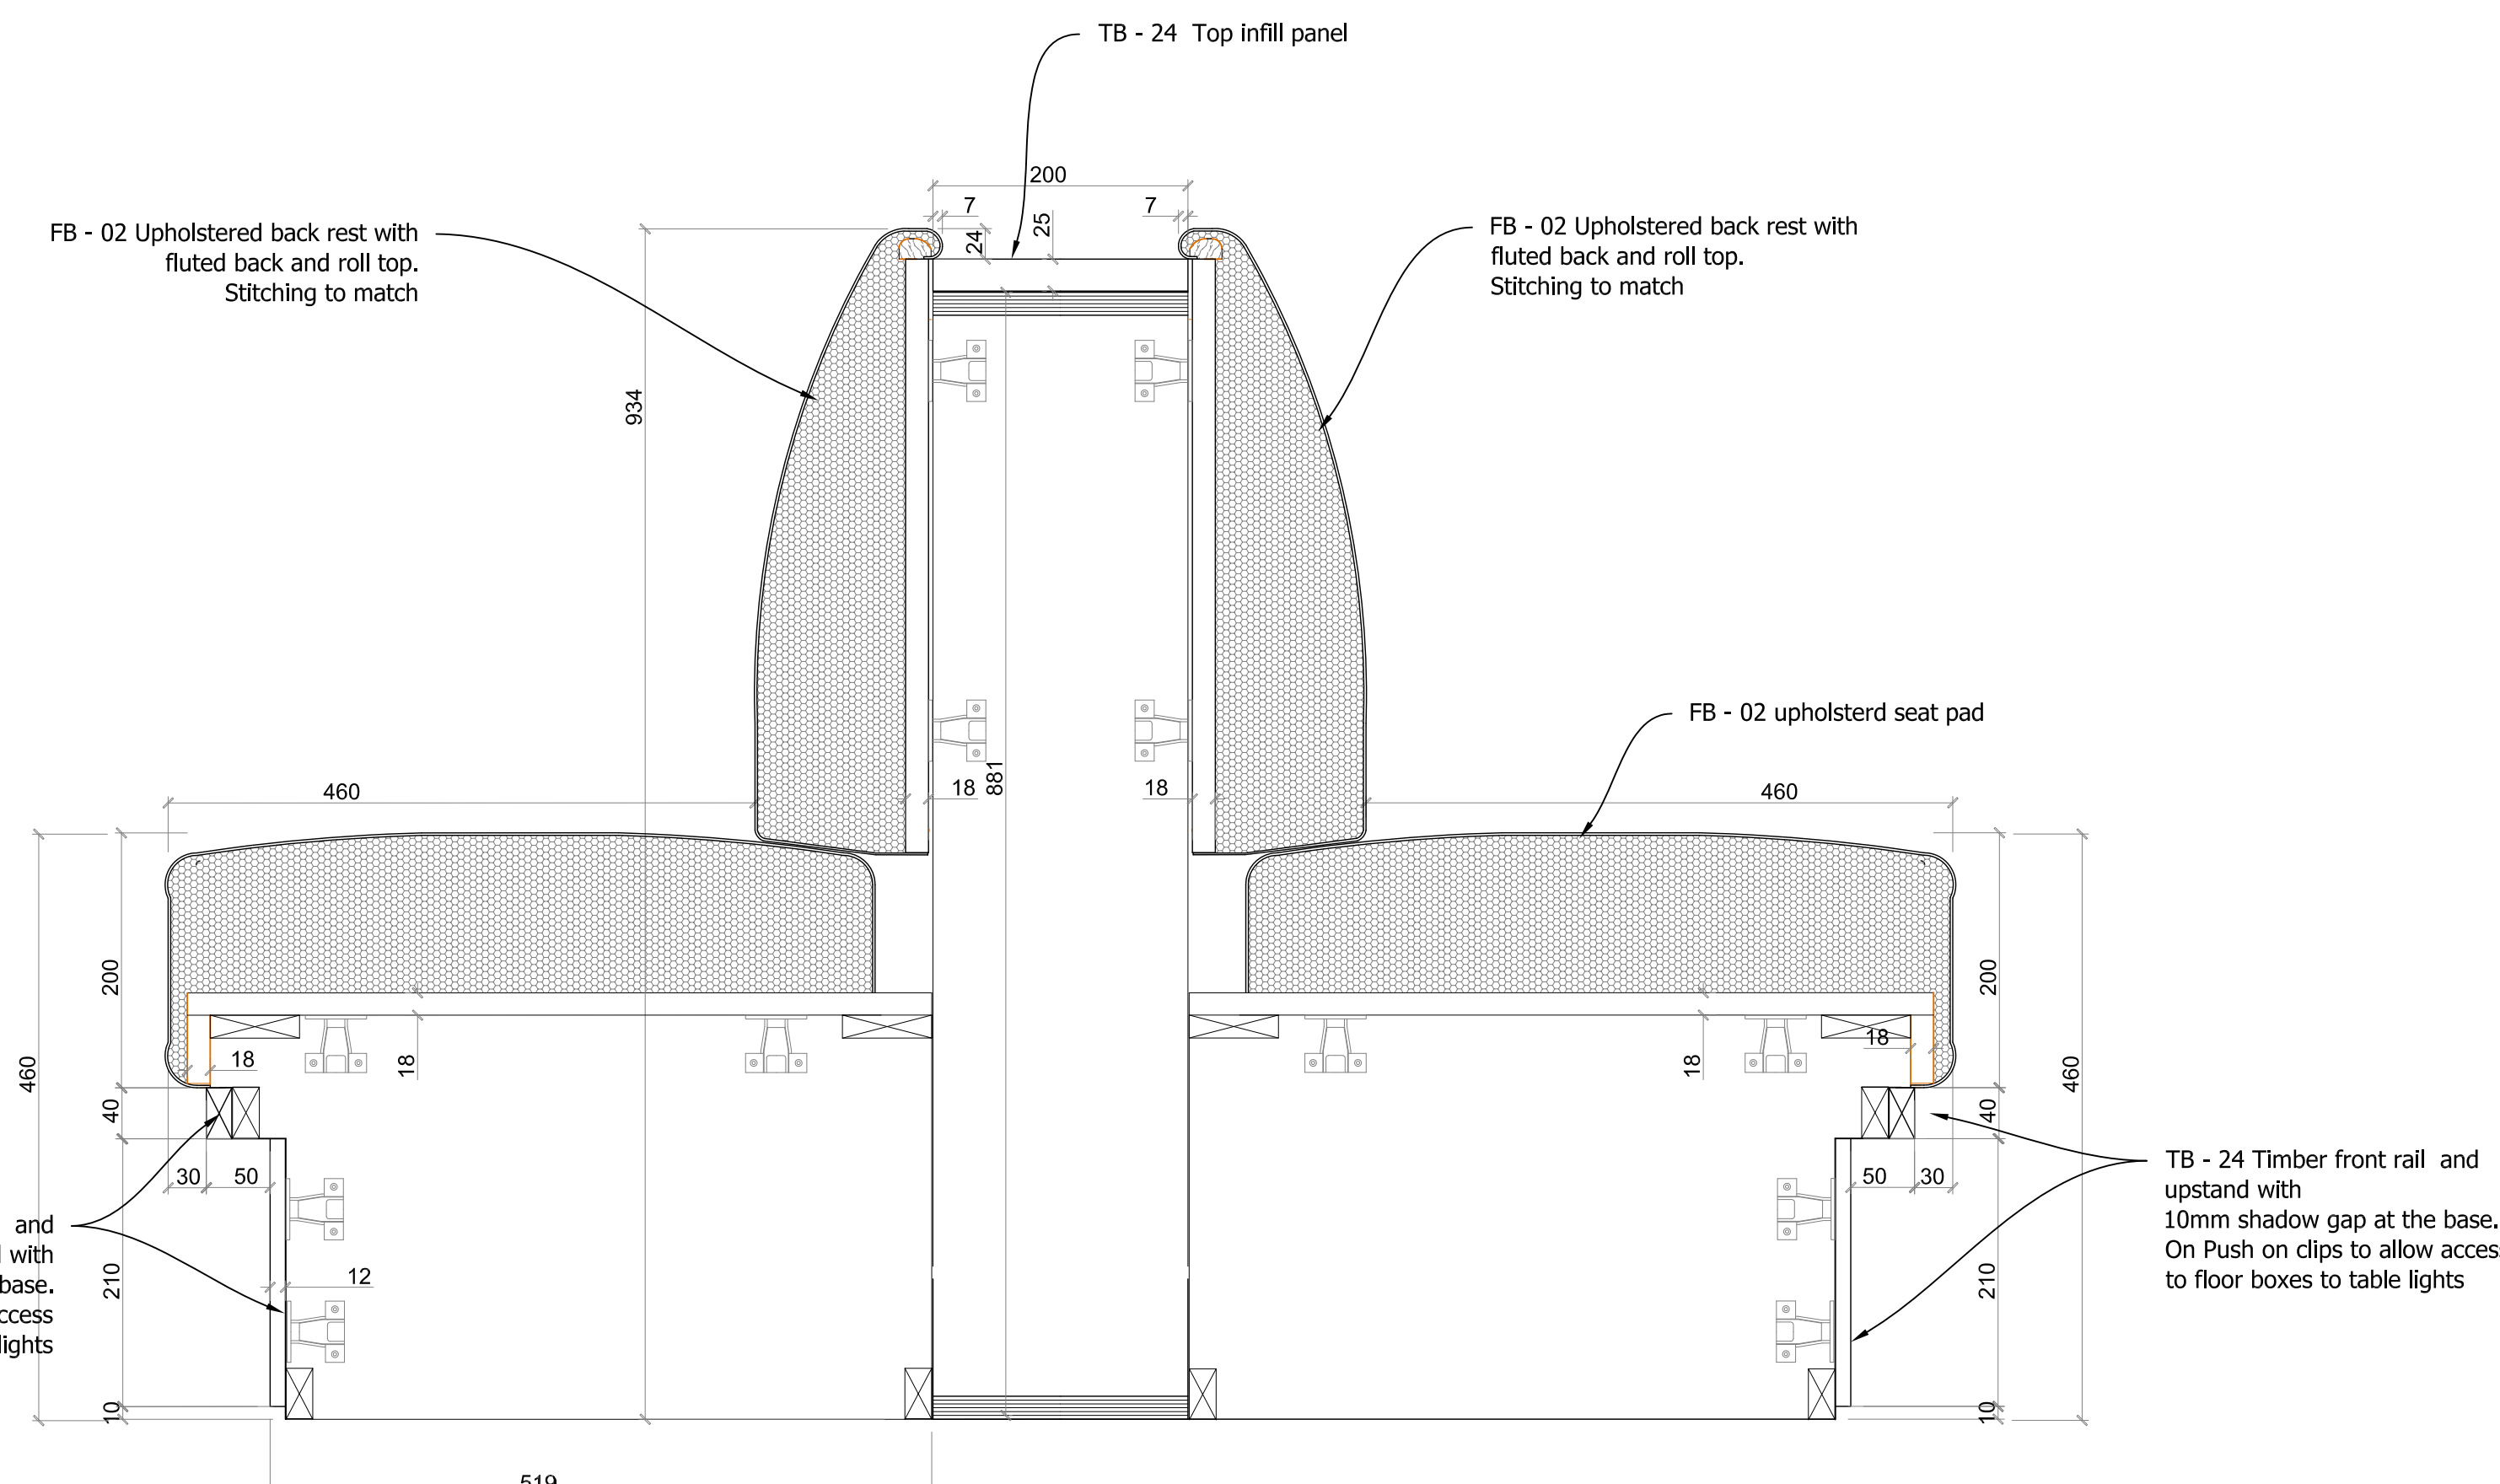

BACK TO BACK SECTION - BANQUETTE SEAT TYPE 043 (J.55)
Scale 1:5

Schedule of Finishes

TB - 24	Timber frame and upstand - to match approved Walnut sample
FB - 02	Upholstery Ref: Tissus d'Helene Northcroft Fabrics Rochelle Beech 43
PT - 05	Paint finish Ref: Bauwerk Colour: Yucca 24/02 Finish: Inside

NOTES:
Position of any Electrical sockets and cable routes to be determined on site.

01	29-03-17	Construction Issue	TH
00		Amended as comments 23-03-17	TH
Rev	Date	Details	By



Village House
11th Street
Trafford Park
Manchester M17 1JF
Tel: 0161 848 9983
Fax: 0161 848 9984
Email: enquiries@gariff.co.uk

Client:

S & T (UK)

Contract:

Russell Hotel
London

Drawing Title:

Restaurant -
Banquette seating Type 04 (J.55)
Sections & Details

Scale: Date: Drawn:

As Noted 02-03-17 TH

Status: Rev:

Construction 01

Dwg No: GCL-1463-120.1

This drawing is the copyright of Gariff Construction Ltd, and must not be loaned, copied or distributed to any third party without written consent. Figures dimensions are to be used in preference to scaled dimensions.





DE-70b

Schedule of Finishes

- GL - 03 Glass Shelves
10mm clear toughened with polished edges
- MT - 03 Satin nickel metal
- ST - 05 Stone Top insert
Ref: Caesarstone 1141 Pre White
- TB - 24 Solid and Veneer Walnut to approved sample
Fluted panels to approved sample

NOTES:

Position of any Electrical sockets and cable routes to be determined on site.

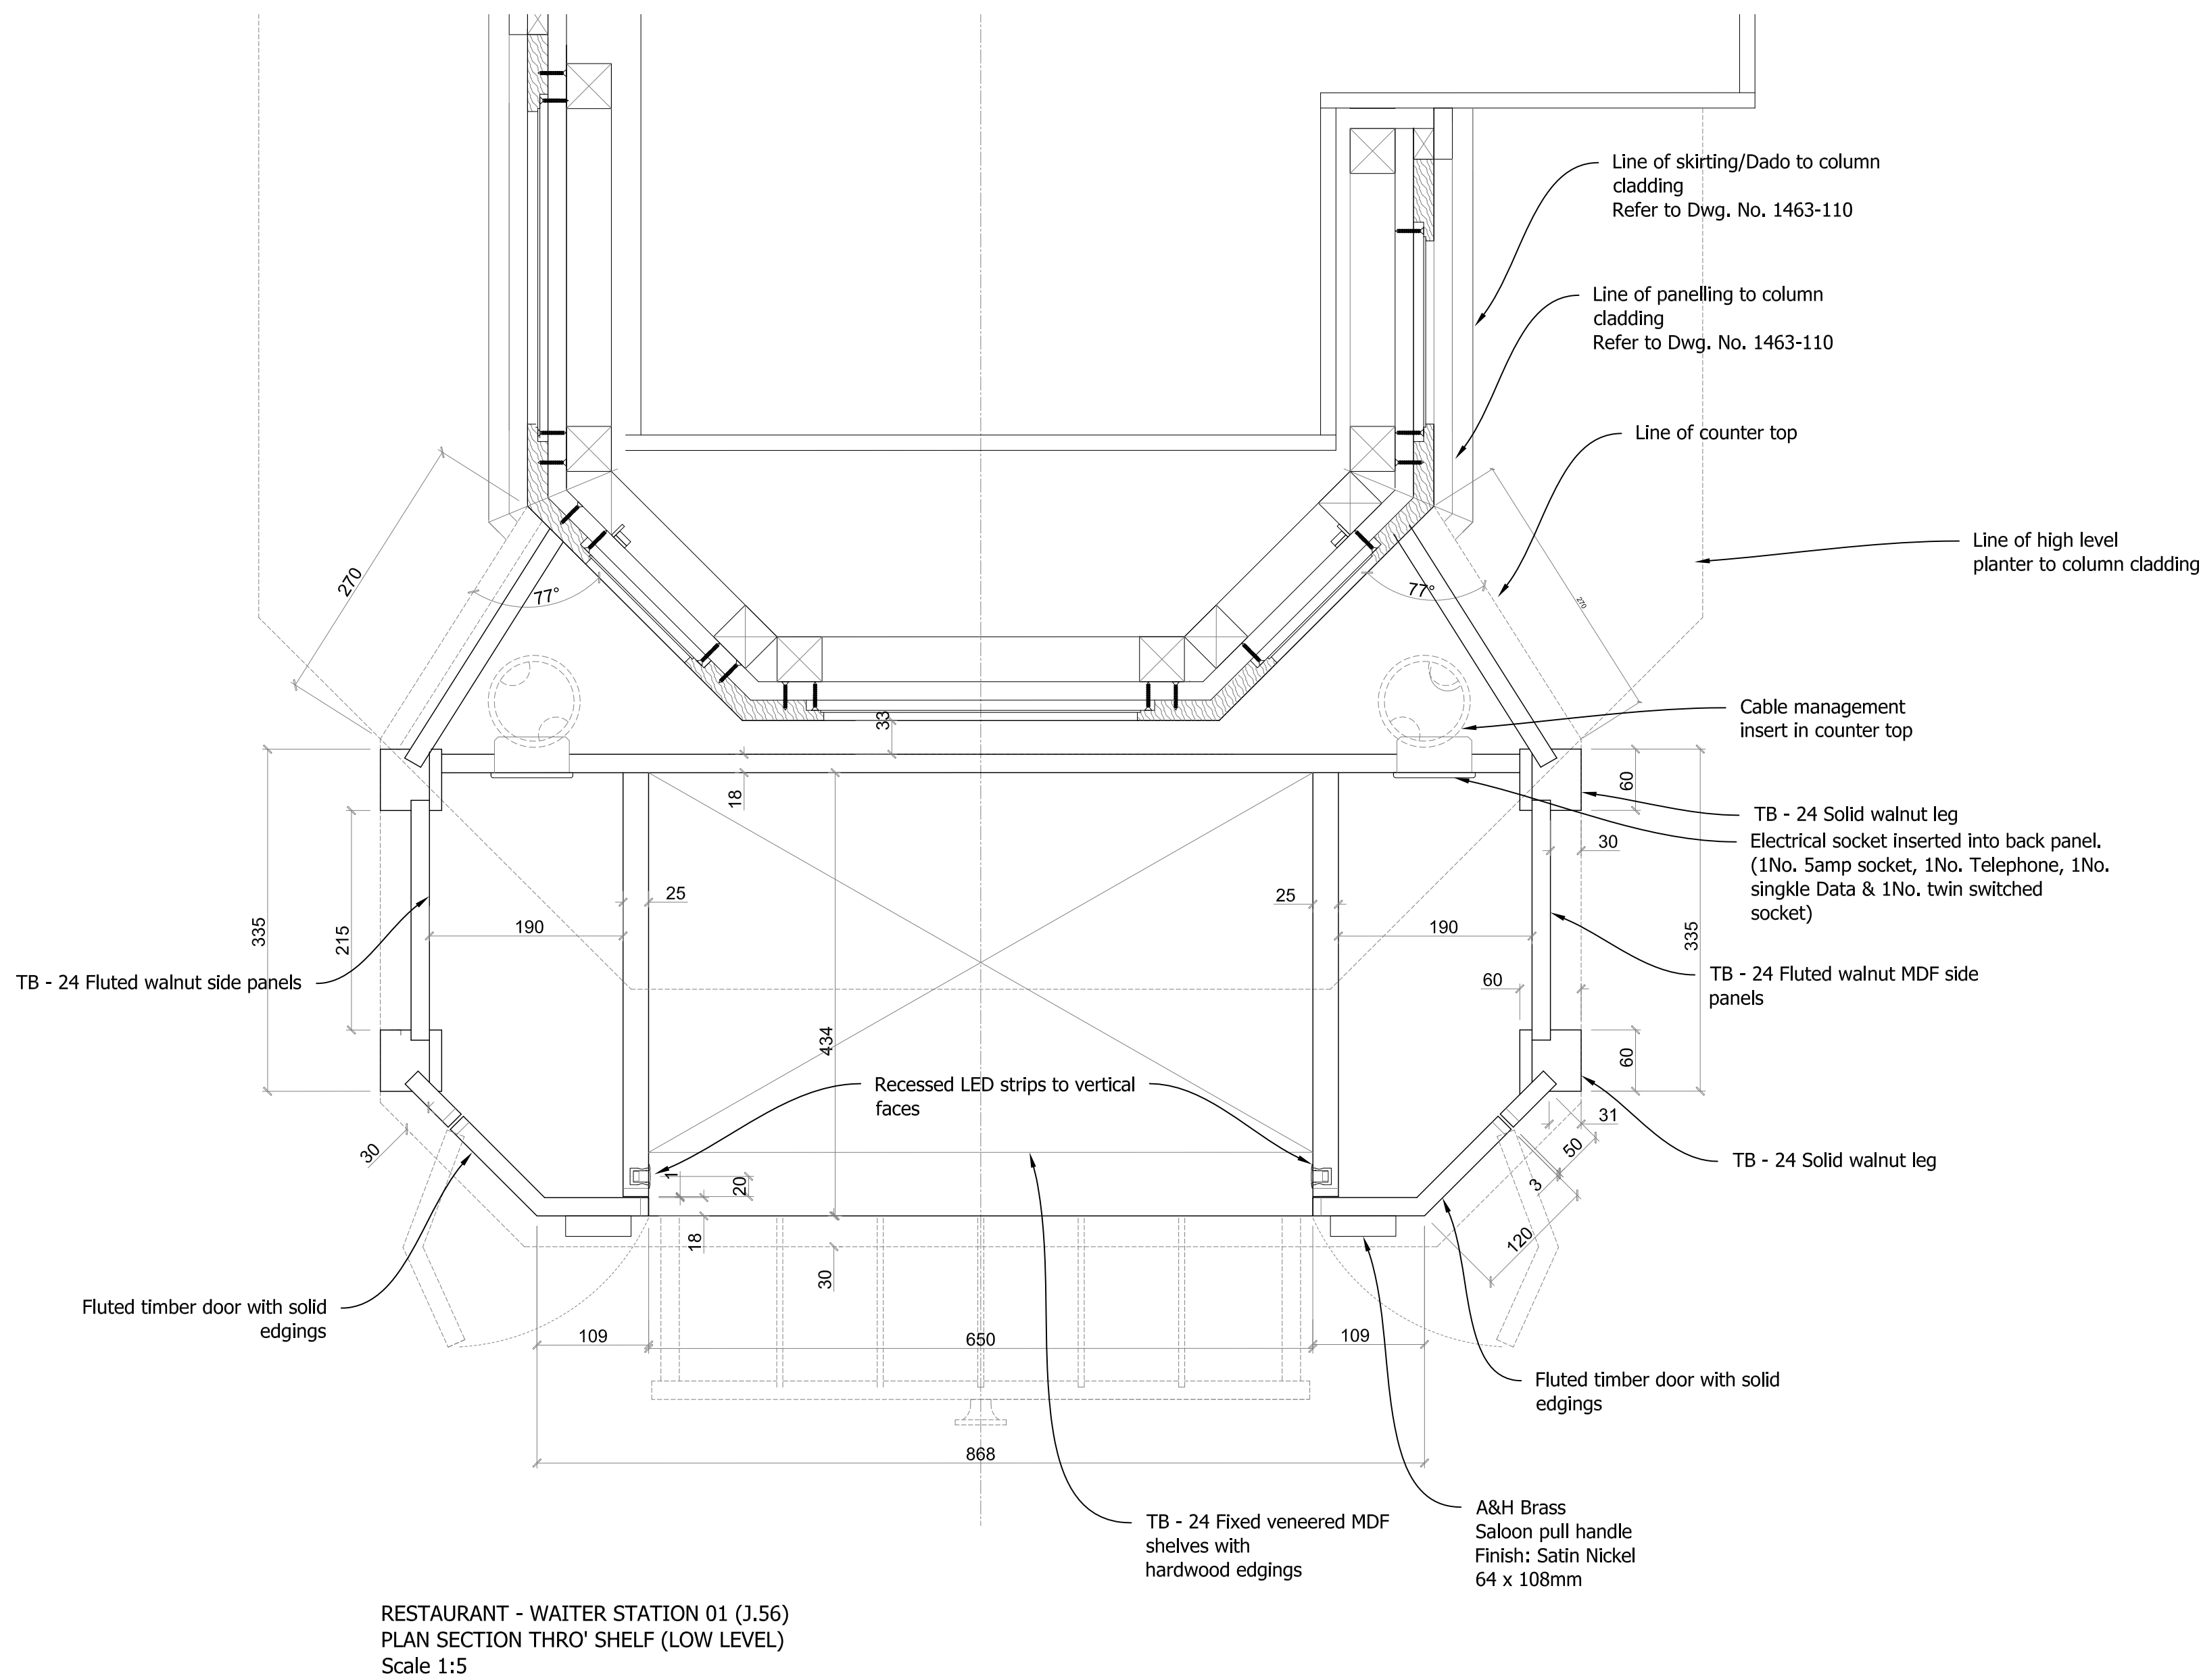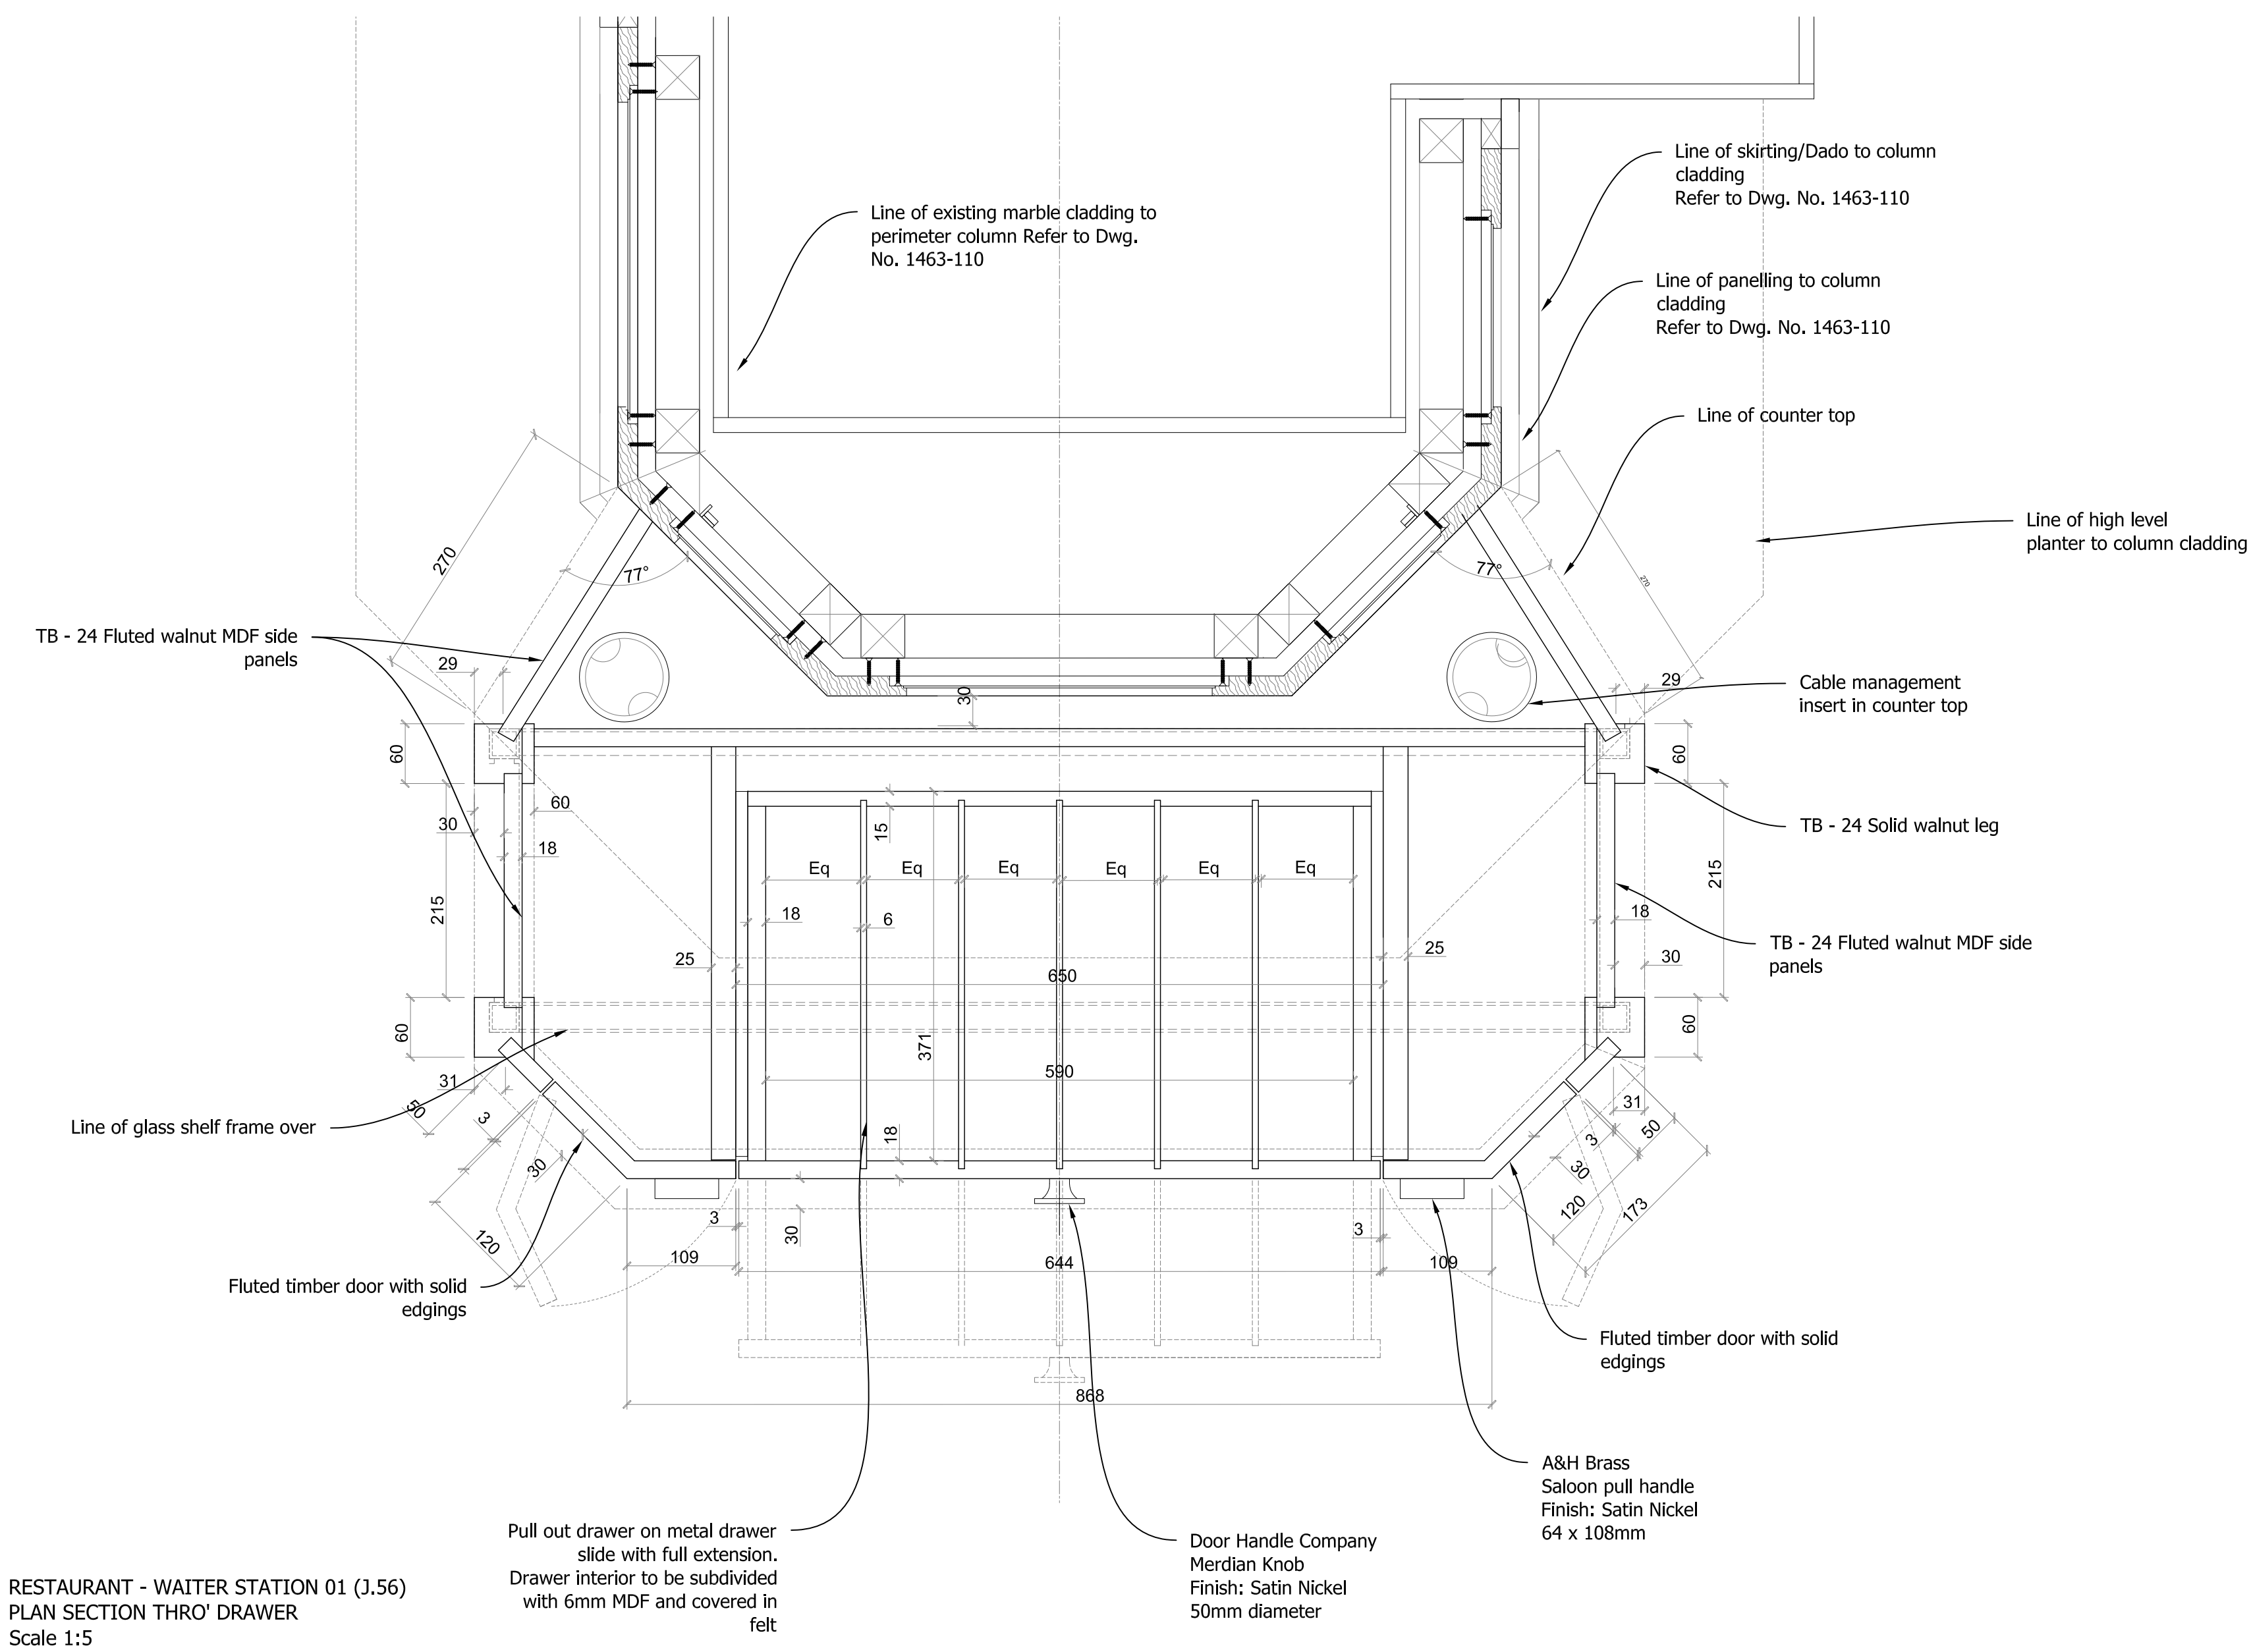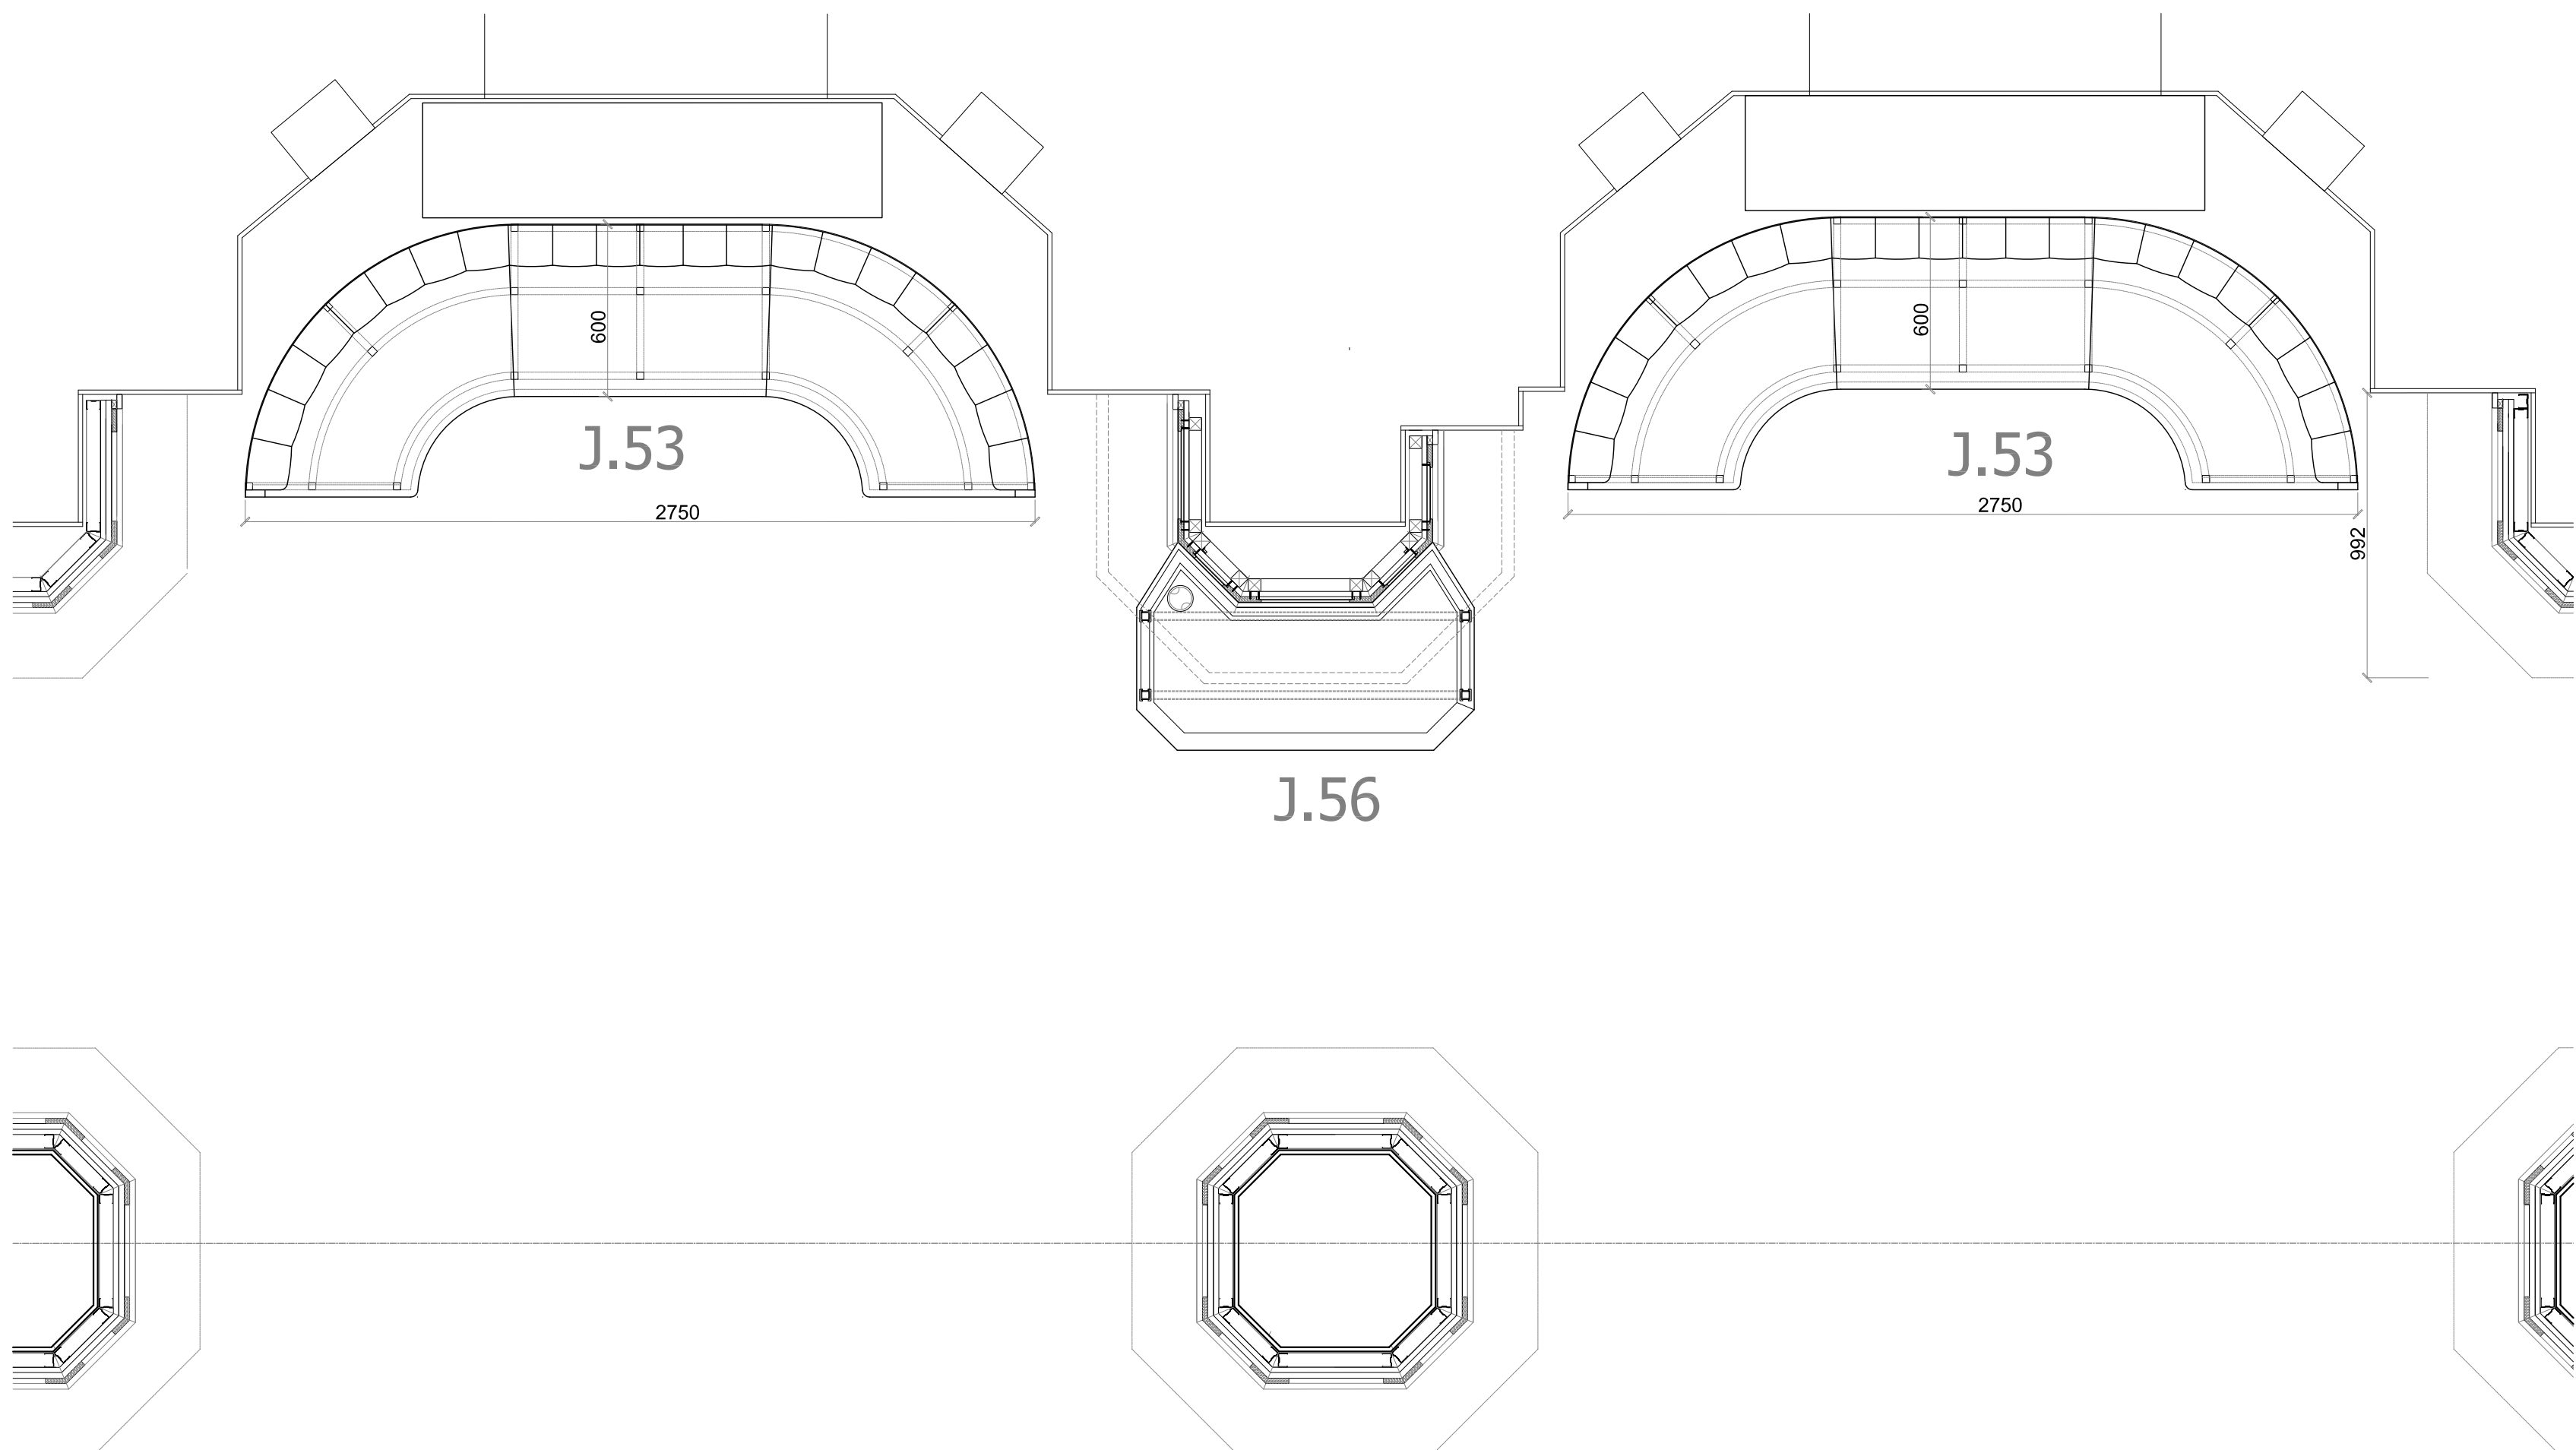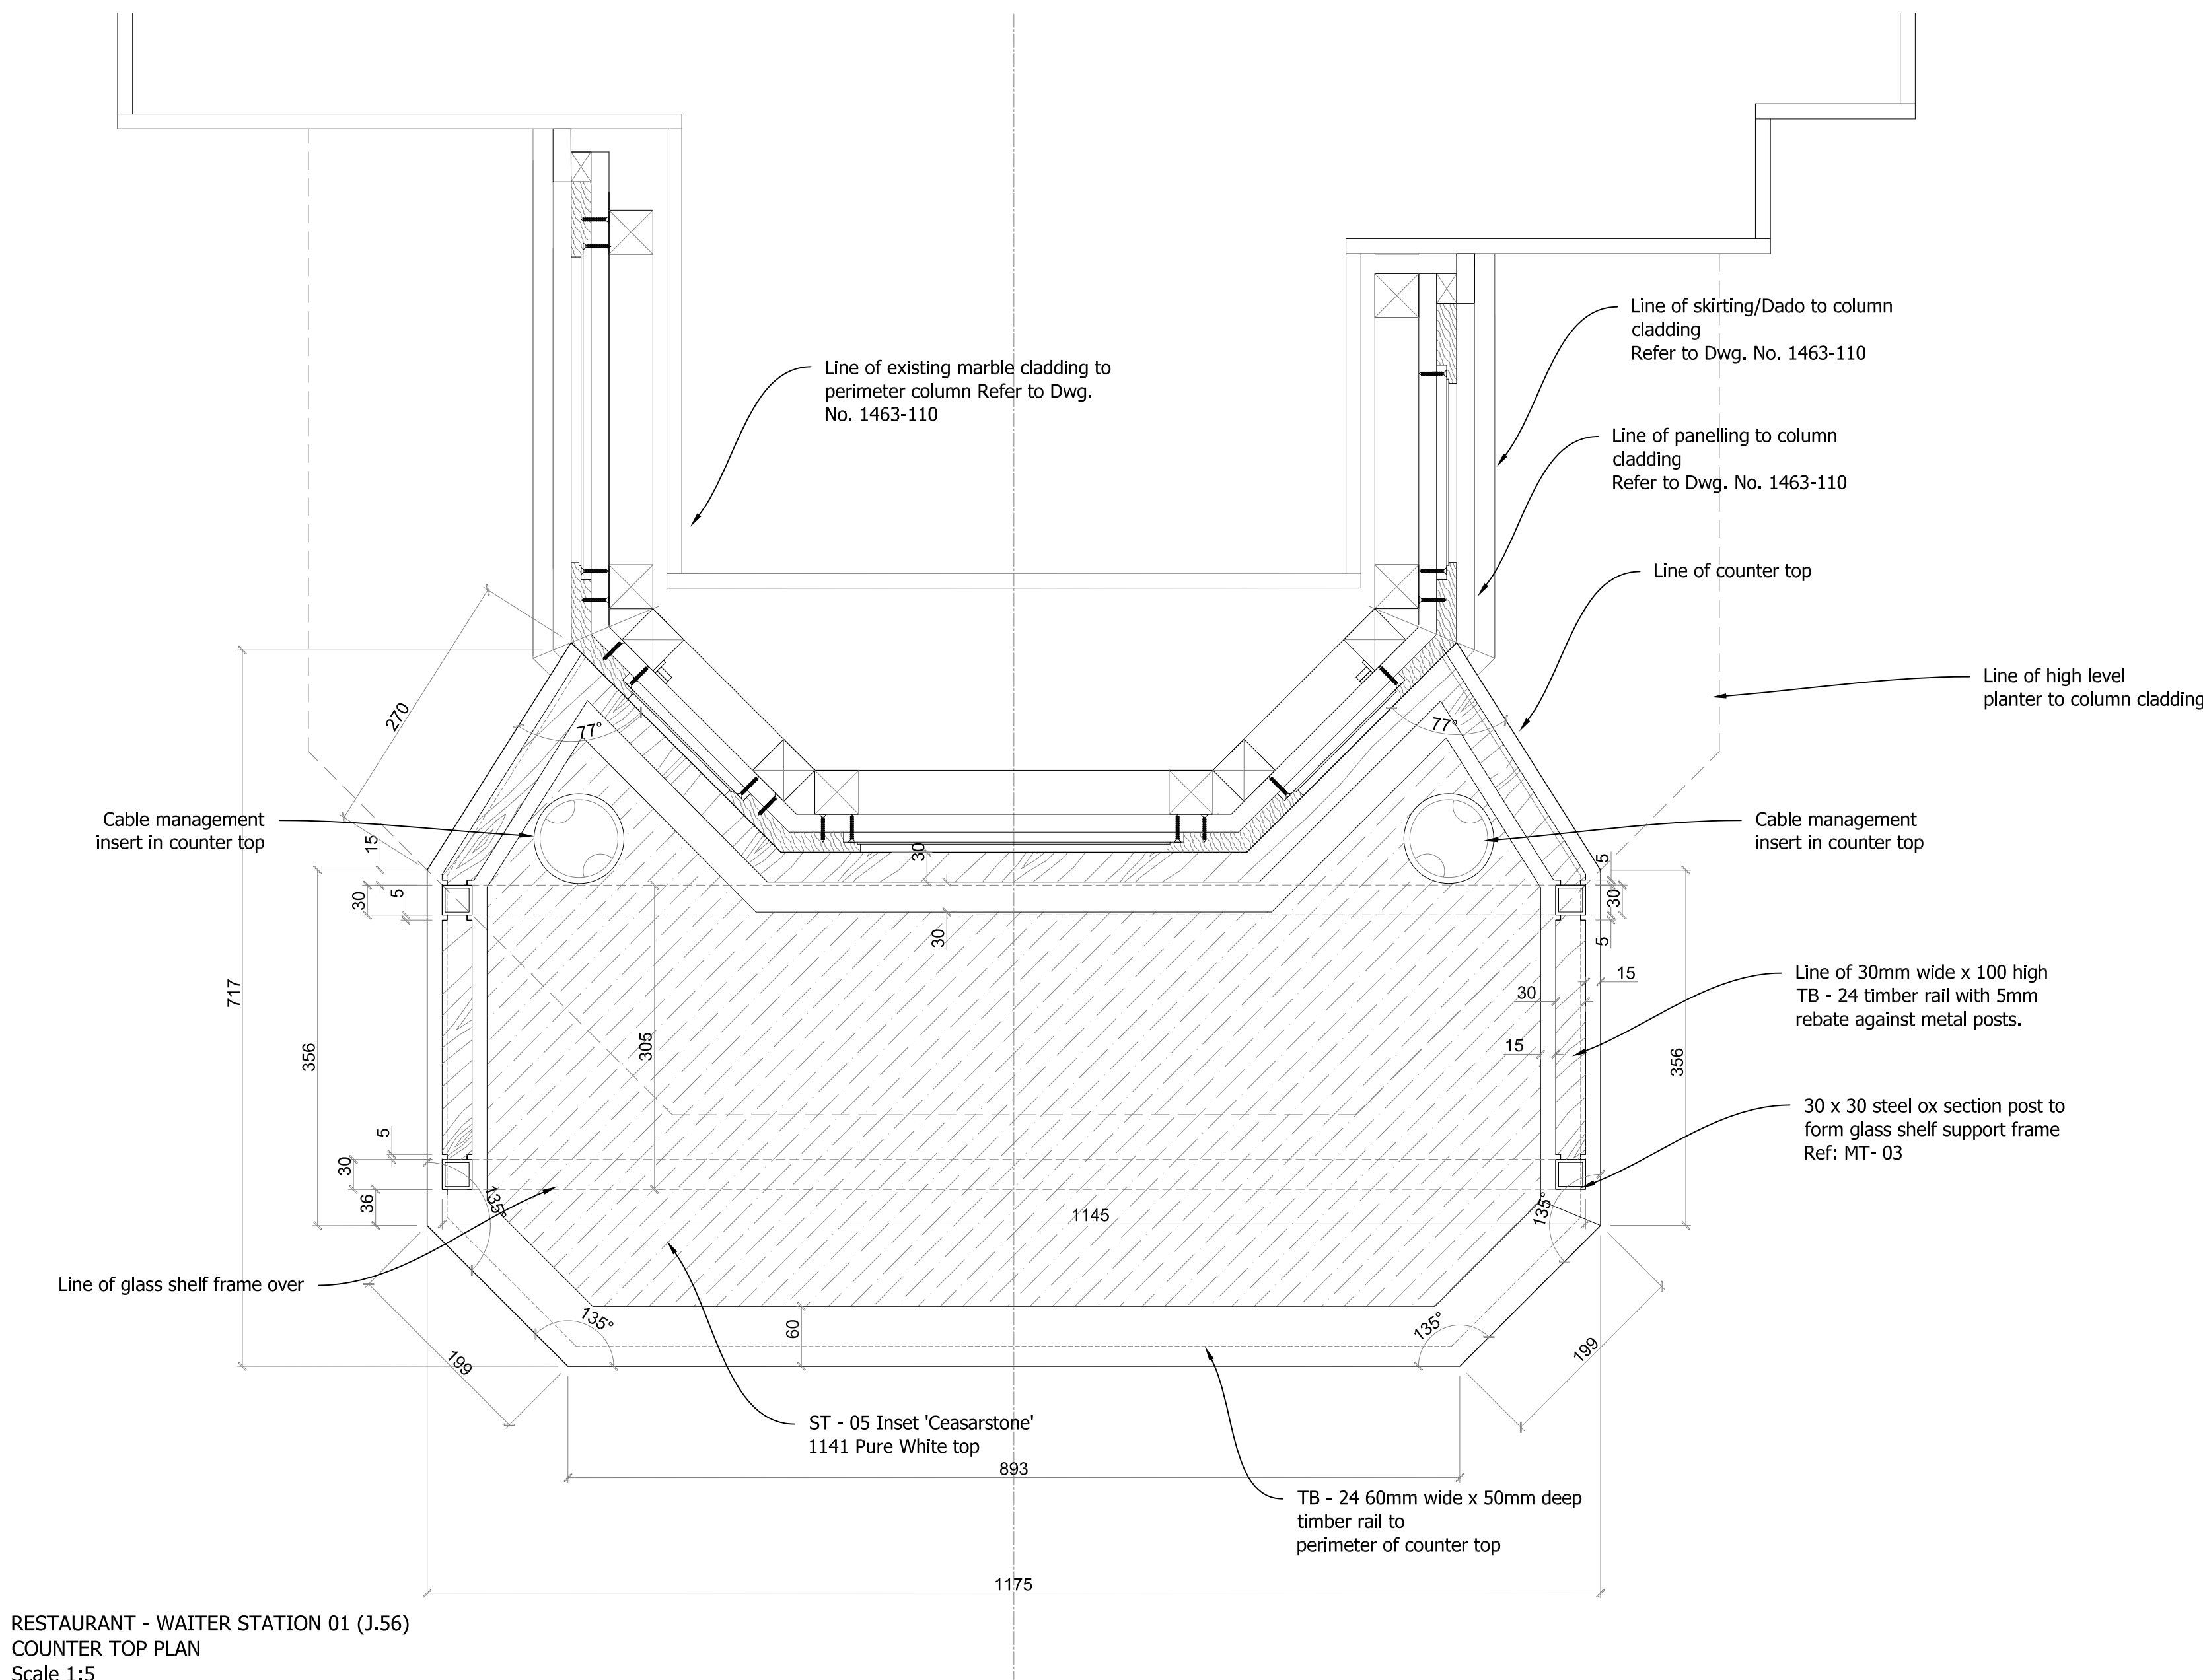

01	25-03-17	Amended as comments 21-03-17	TH
00			TH
Rev	Date	Details	By



Village House
11th Street
Trafford Park
Manchester M17 1JF
Tel: 0161 848 9983
Fax: 0161 848 9984
Email: enquiries@gariff.co.uk

Client:

S & T (UK)

Contract:

Russell Hotel
London

Drawing Title:

Restaurant -
Waiter Station 01 (J.56)

Scale: Date: Drawn:

As Noted 08-03-17 TH

Status: Rev:

Construction 01





Dwg No: GCL-1463-121

This drawing is the copyright of Gariff Construction Ltd, and must not be loaned, copied or distributed to any third party without the written consent of Gariff Construction Ltd. Figures and dimensions are to be used in preference to scaled dimensions.

DE-71






GL - 03	Glass Shelves 10mm clear toughened with polished edges
GL - 08	4mm Cross reeded glass with Peach Tint laminated to 4mm clear float glass
MT - 03	Satin nickel metal
ST - 05	Stone Top insert Ref: Ceasarstone 1141 Pre White
TB - 24	Solid and Veneer Walnut to approved sample Fluted panels as approved sample

Position of any Electrical sockets and cable routes to be determined on site.

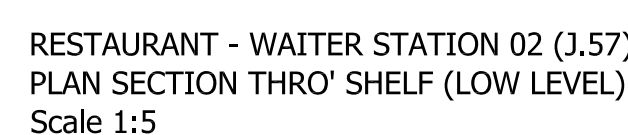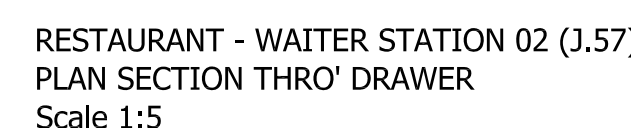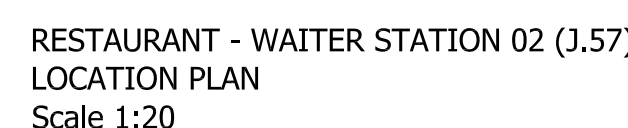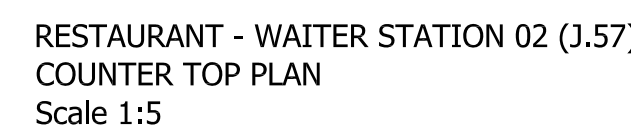

Position of any Electrical sockets and cable routes to be determined on site.

GL - 03	Glass Shelves 10mm clear toughened with polished edges
GL - 08	4mm thick Cross reeded glass laminated to 4mm thick Peach tinted float glass
MT - 03	Satin nickel metal
ST - 05	Stone Top insert Ref: Ceasarstone 1141 Pre White
TB - 24	Solid and Veneer Walnut to approved sample Fluted panels as approved sample

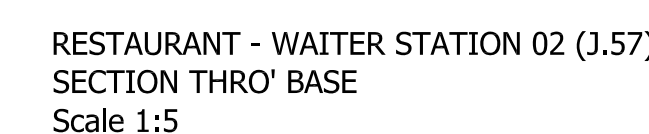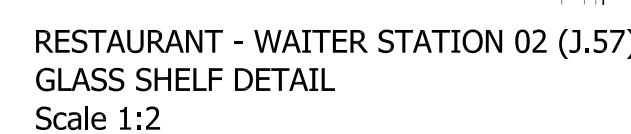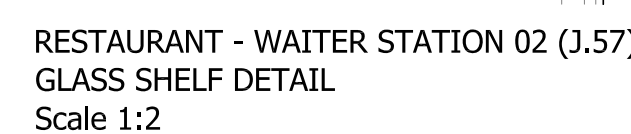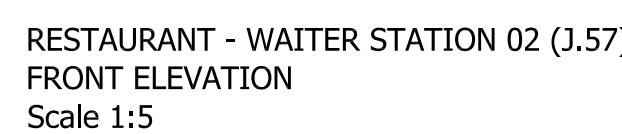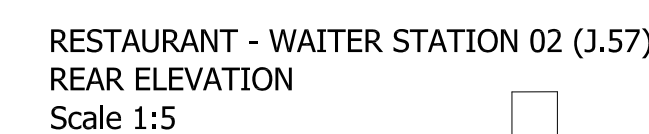

Village House
11th Street
Trafford Park
Manchester M17 1JF
Tel: 0161 848 9983
Fax: 0161 848 9984
Email: enquiries@gariff.co.uk

S & T (UK)

Drawing Title:
Restaurant - Walter Station 02 (J.57) Elevation & details

Status:	Rev:
Construction	01
Draw No:	

GCL-1463-122.1

This drawing is the copyright of Gariff Construction Ltd, and must not be loaned, copied or disclosed to any unauthorised person without their written consent.

DE-72b