


Notes
 © David Morley Architects
 Do not scale off drawing.
 Check all dimensions on site and advise any discrepancies before commencing work.
 All dimensions in millimetres unless otherwise noted.
 Note: All services boxed in.
 Access panels where required.

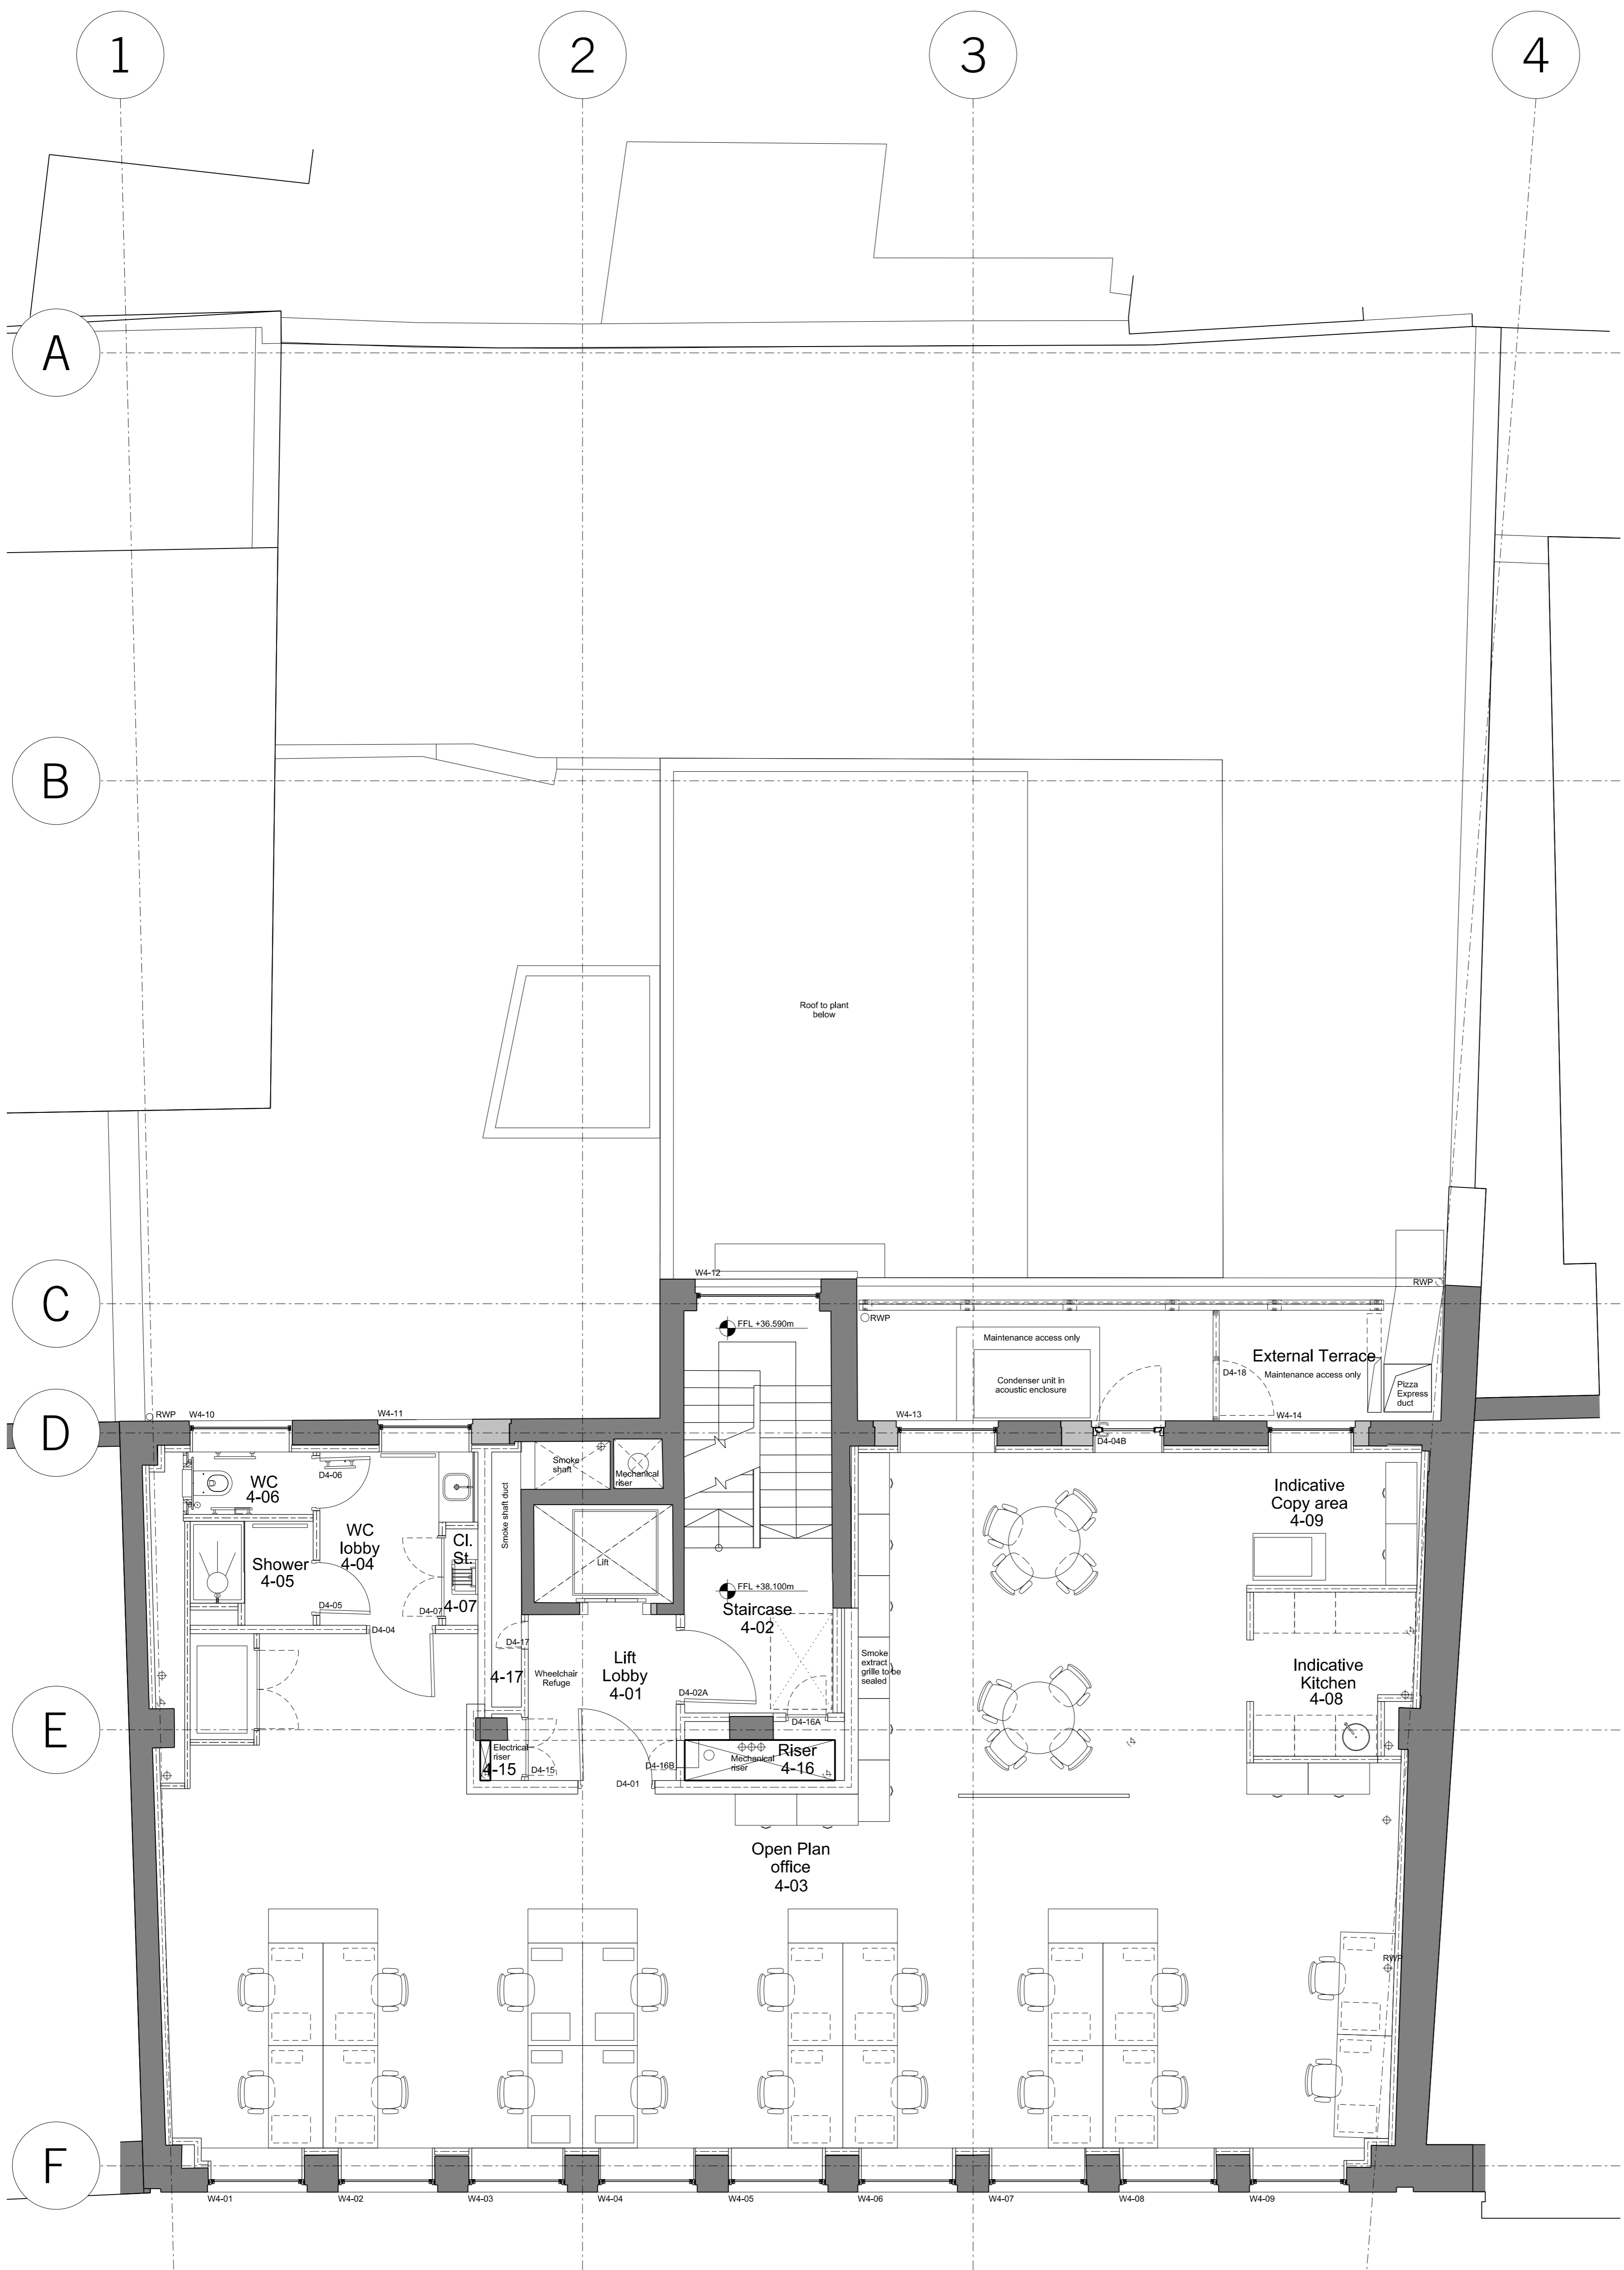

0 2.5m

Rev.	Description	Date
J	Issued for Condenser Unit Planning Application 14/09/17	

DAVID MORLEY ARCHITECTS
 18 Hatton Place London EC1N 8RU
 Tel: 020 7430 2444 Fax: 020 7430 2443
 davidmorleyarchitects.co.uk

Client: Panatura Properties A Ltd
 Project: Synergy House

Drawing: General Arrangement Proposed Fourth Floor Plan

Job No.	Drawing No.	Revision
568	1-006	J

Date of First Issue	Scale	Revision Date
28/07/2014	1:50	14/09/2017