


PROPOSED FRONT ELEVATION

Scale 1:50

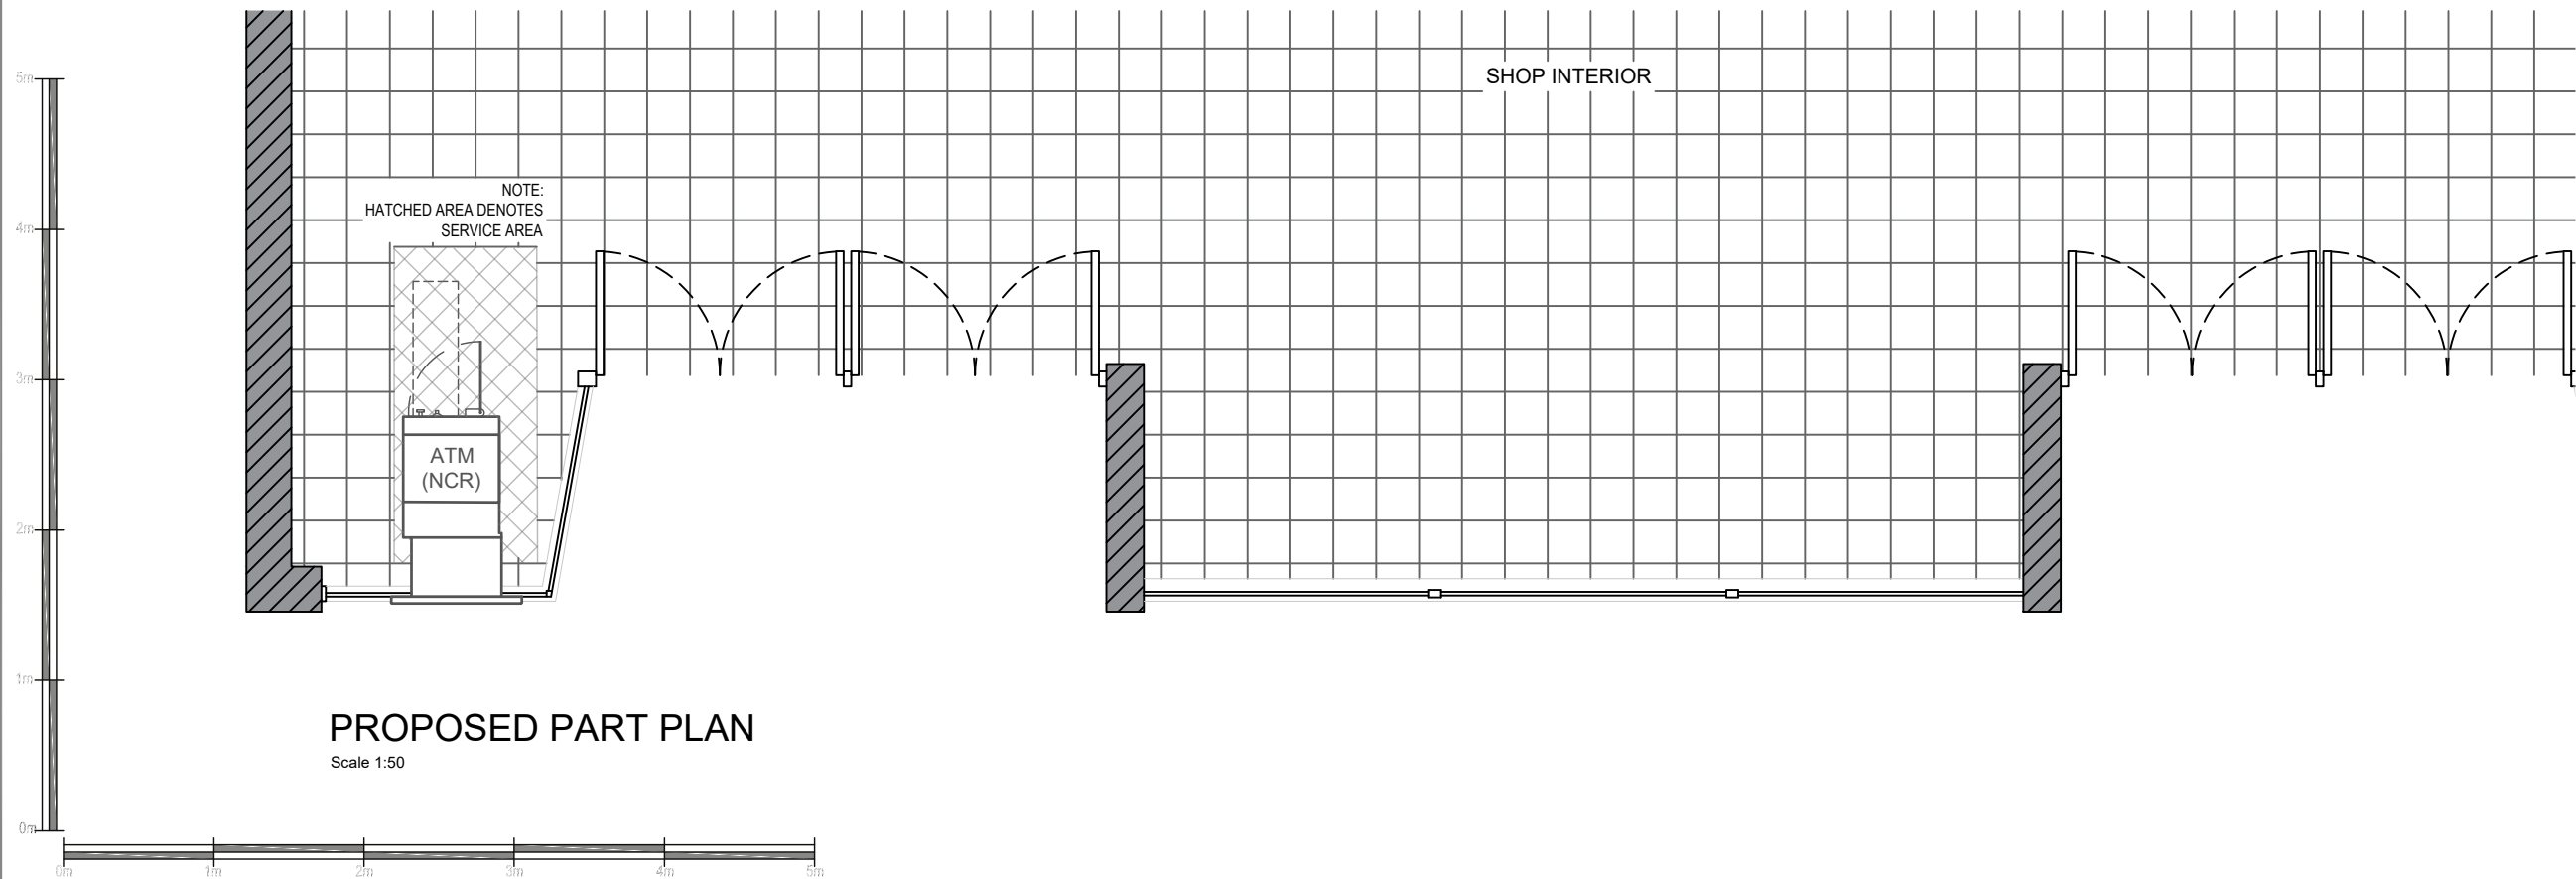

PROPOSED PART PLAN

Scale 1:50

Date:	Comments:	By:
-------	-----------	-----

GENERAL NOTES:
1) All dimensions in millimeters unless otherwise stated.

Site:
**Marks & Spencer
Camden Town
NW1 7JX**

Drawing Title:
Proposed Plan and Elevation

Ref:	Date: 18/09/2017	Rev:
Scale: 1:50	Paper: A3	Date Rev: