


EXISTING FRONT ELEVATION

Scale 1:50

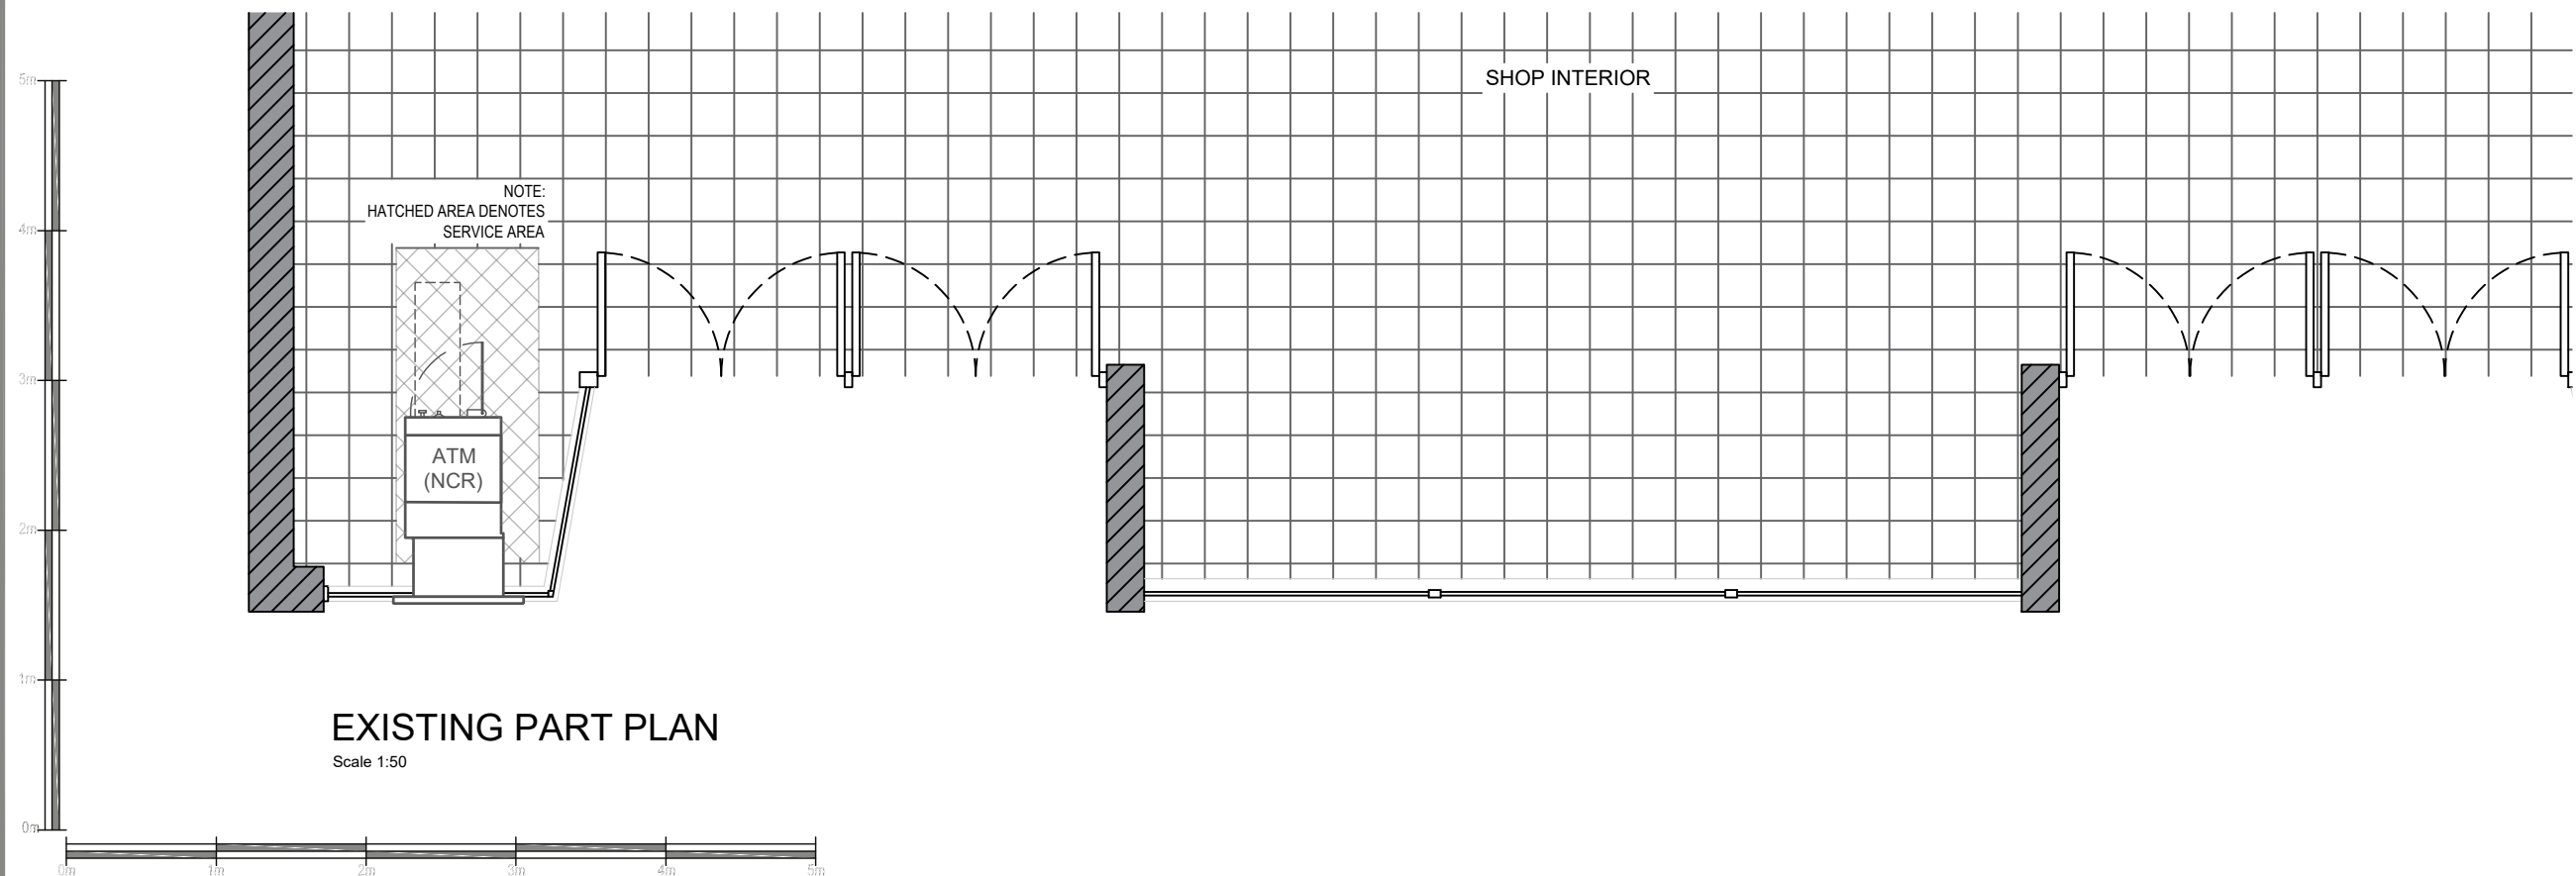

EXISTING PART PLAN

Scale 1:50

**NOTE MACHINE**

Date: Comments: By:

GENERAL NOTES:  
1) All dimensions in millimeters unless otherwise stated.

Site:  
Marks & Spencer  
Camden Town  
NW1 7JX

Drawing Title:  
Existing Plan and Elevation

Ref:	Date: 18/09/2017	Rev:
Scale: 1:50	Paper: A3	Date Rev: