




This drawing is copyright of N.B.D.A. Ltd. and should not be reproduced without permission. Dimensions should not be scaled off this drawing. All dimensions should be checked on site.

Rev.	By	Date	Notes :-	Checked

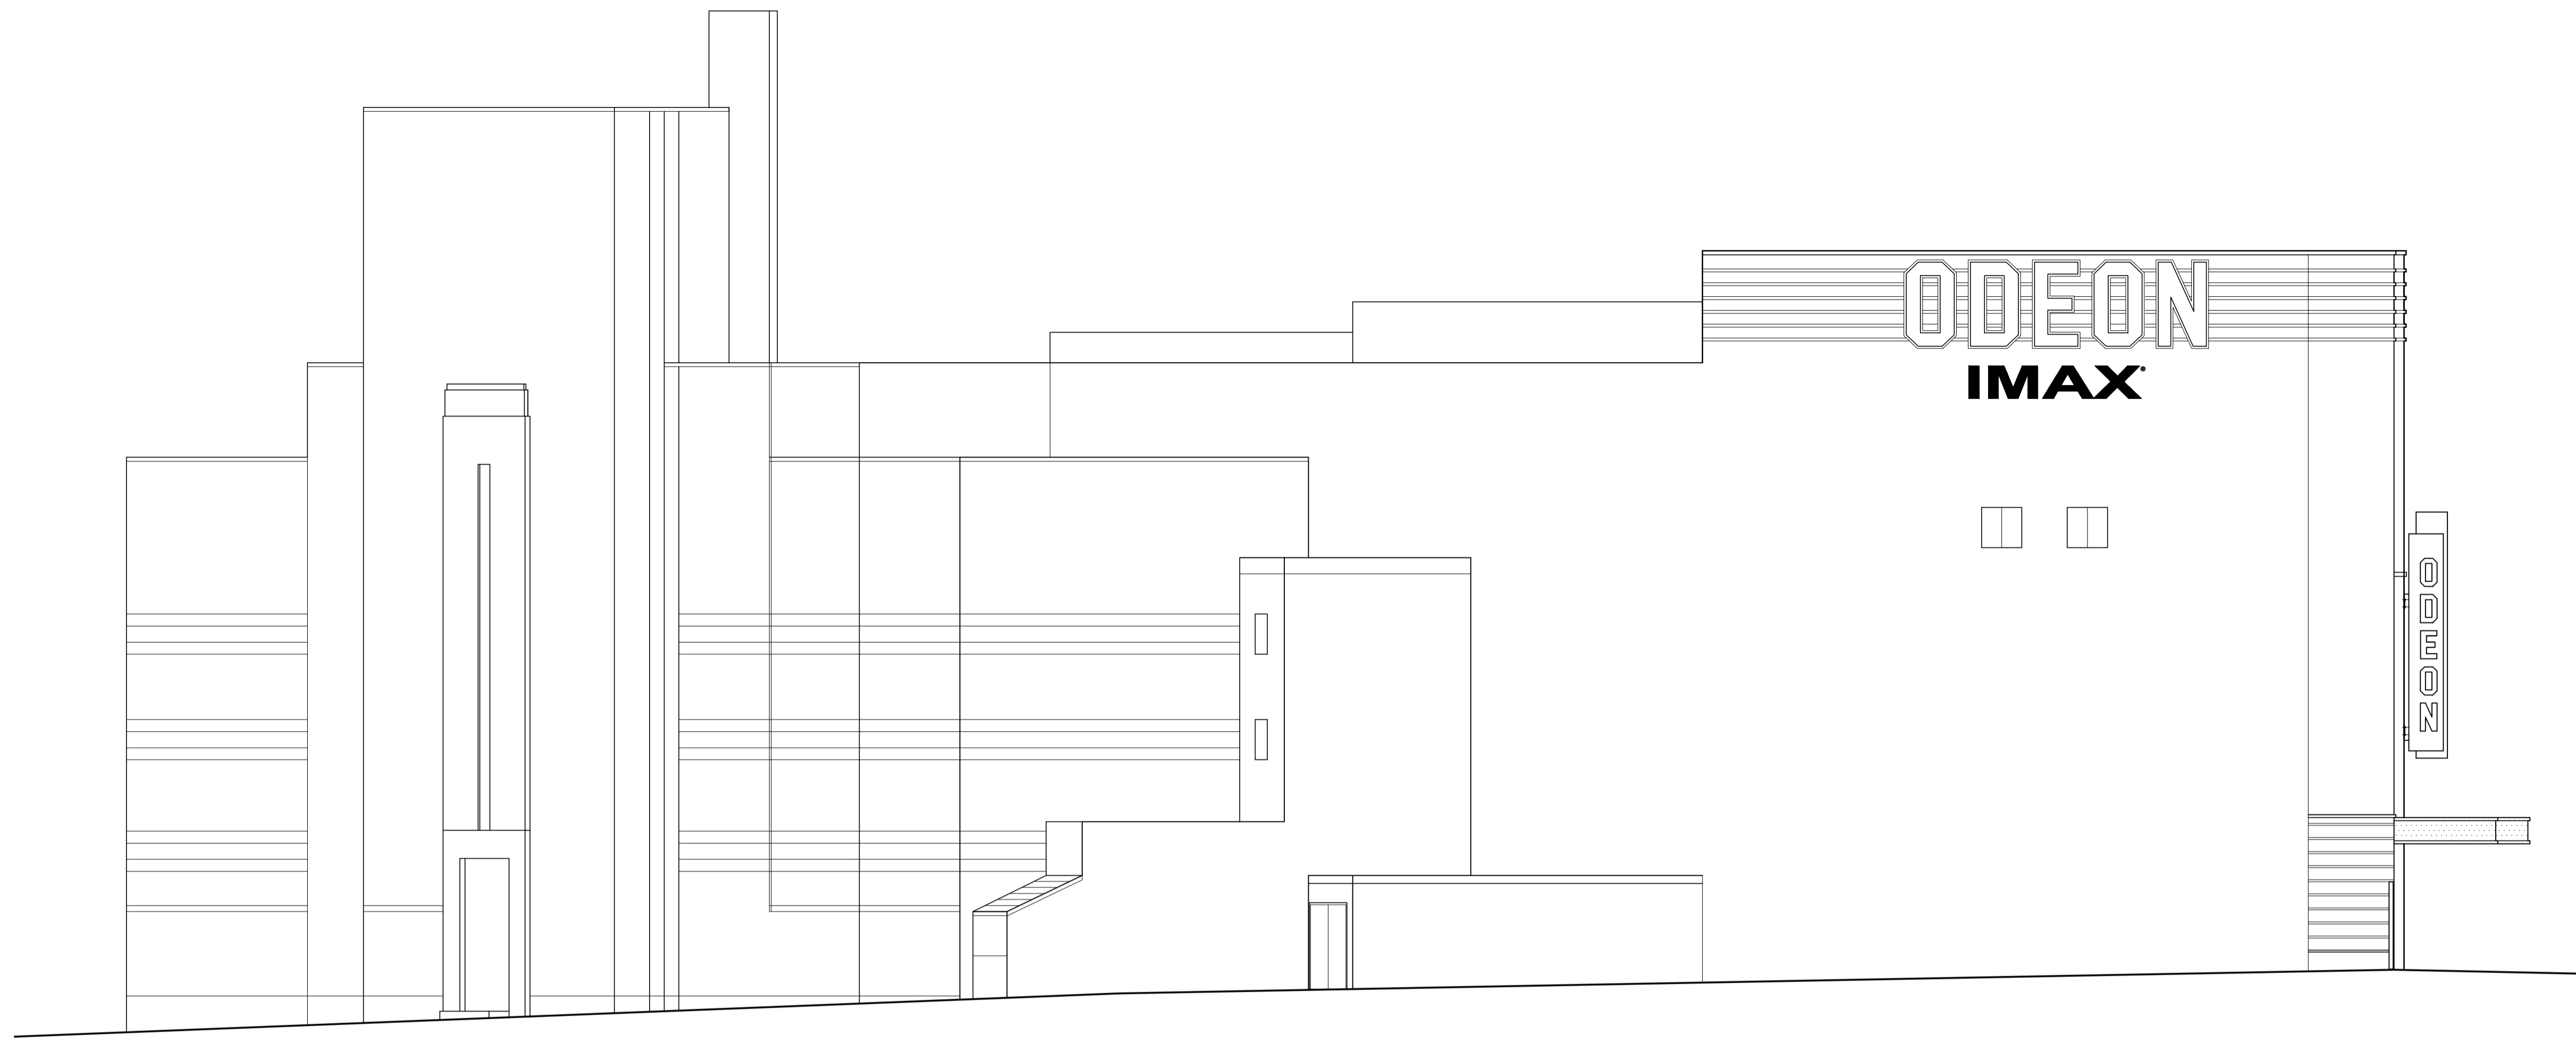

Existing North Side Elevation (Behind 'Ye Olde Swiss Cottage' Pub)
Scale 1:100@A1

Existing Rear Elevation (Avenue Road)
Scale 1:100@A1

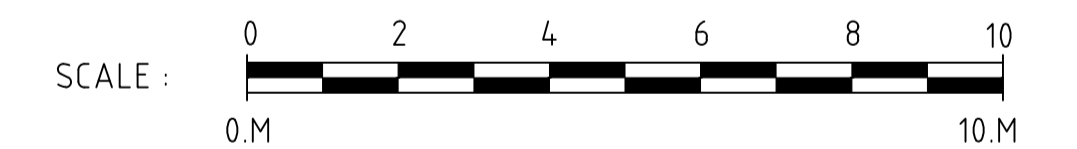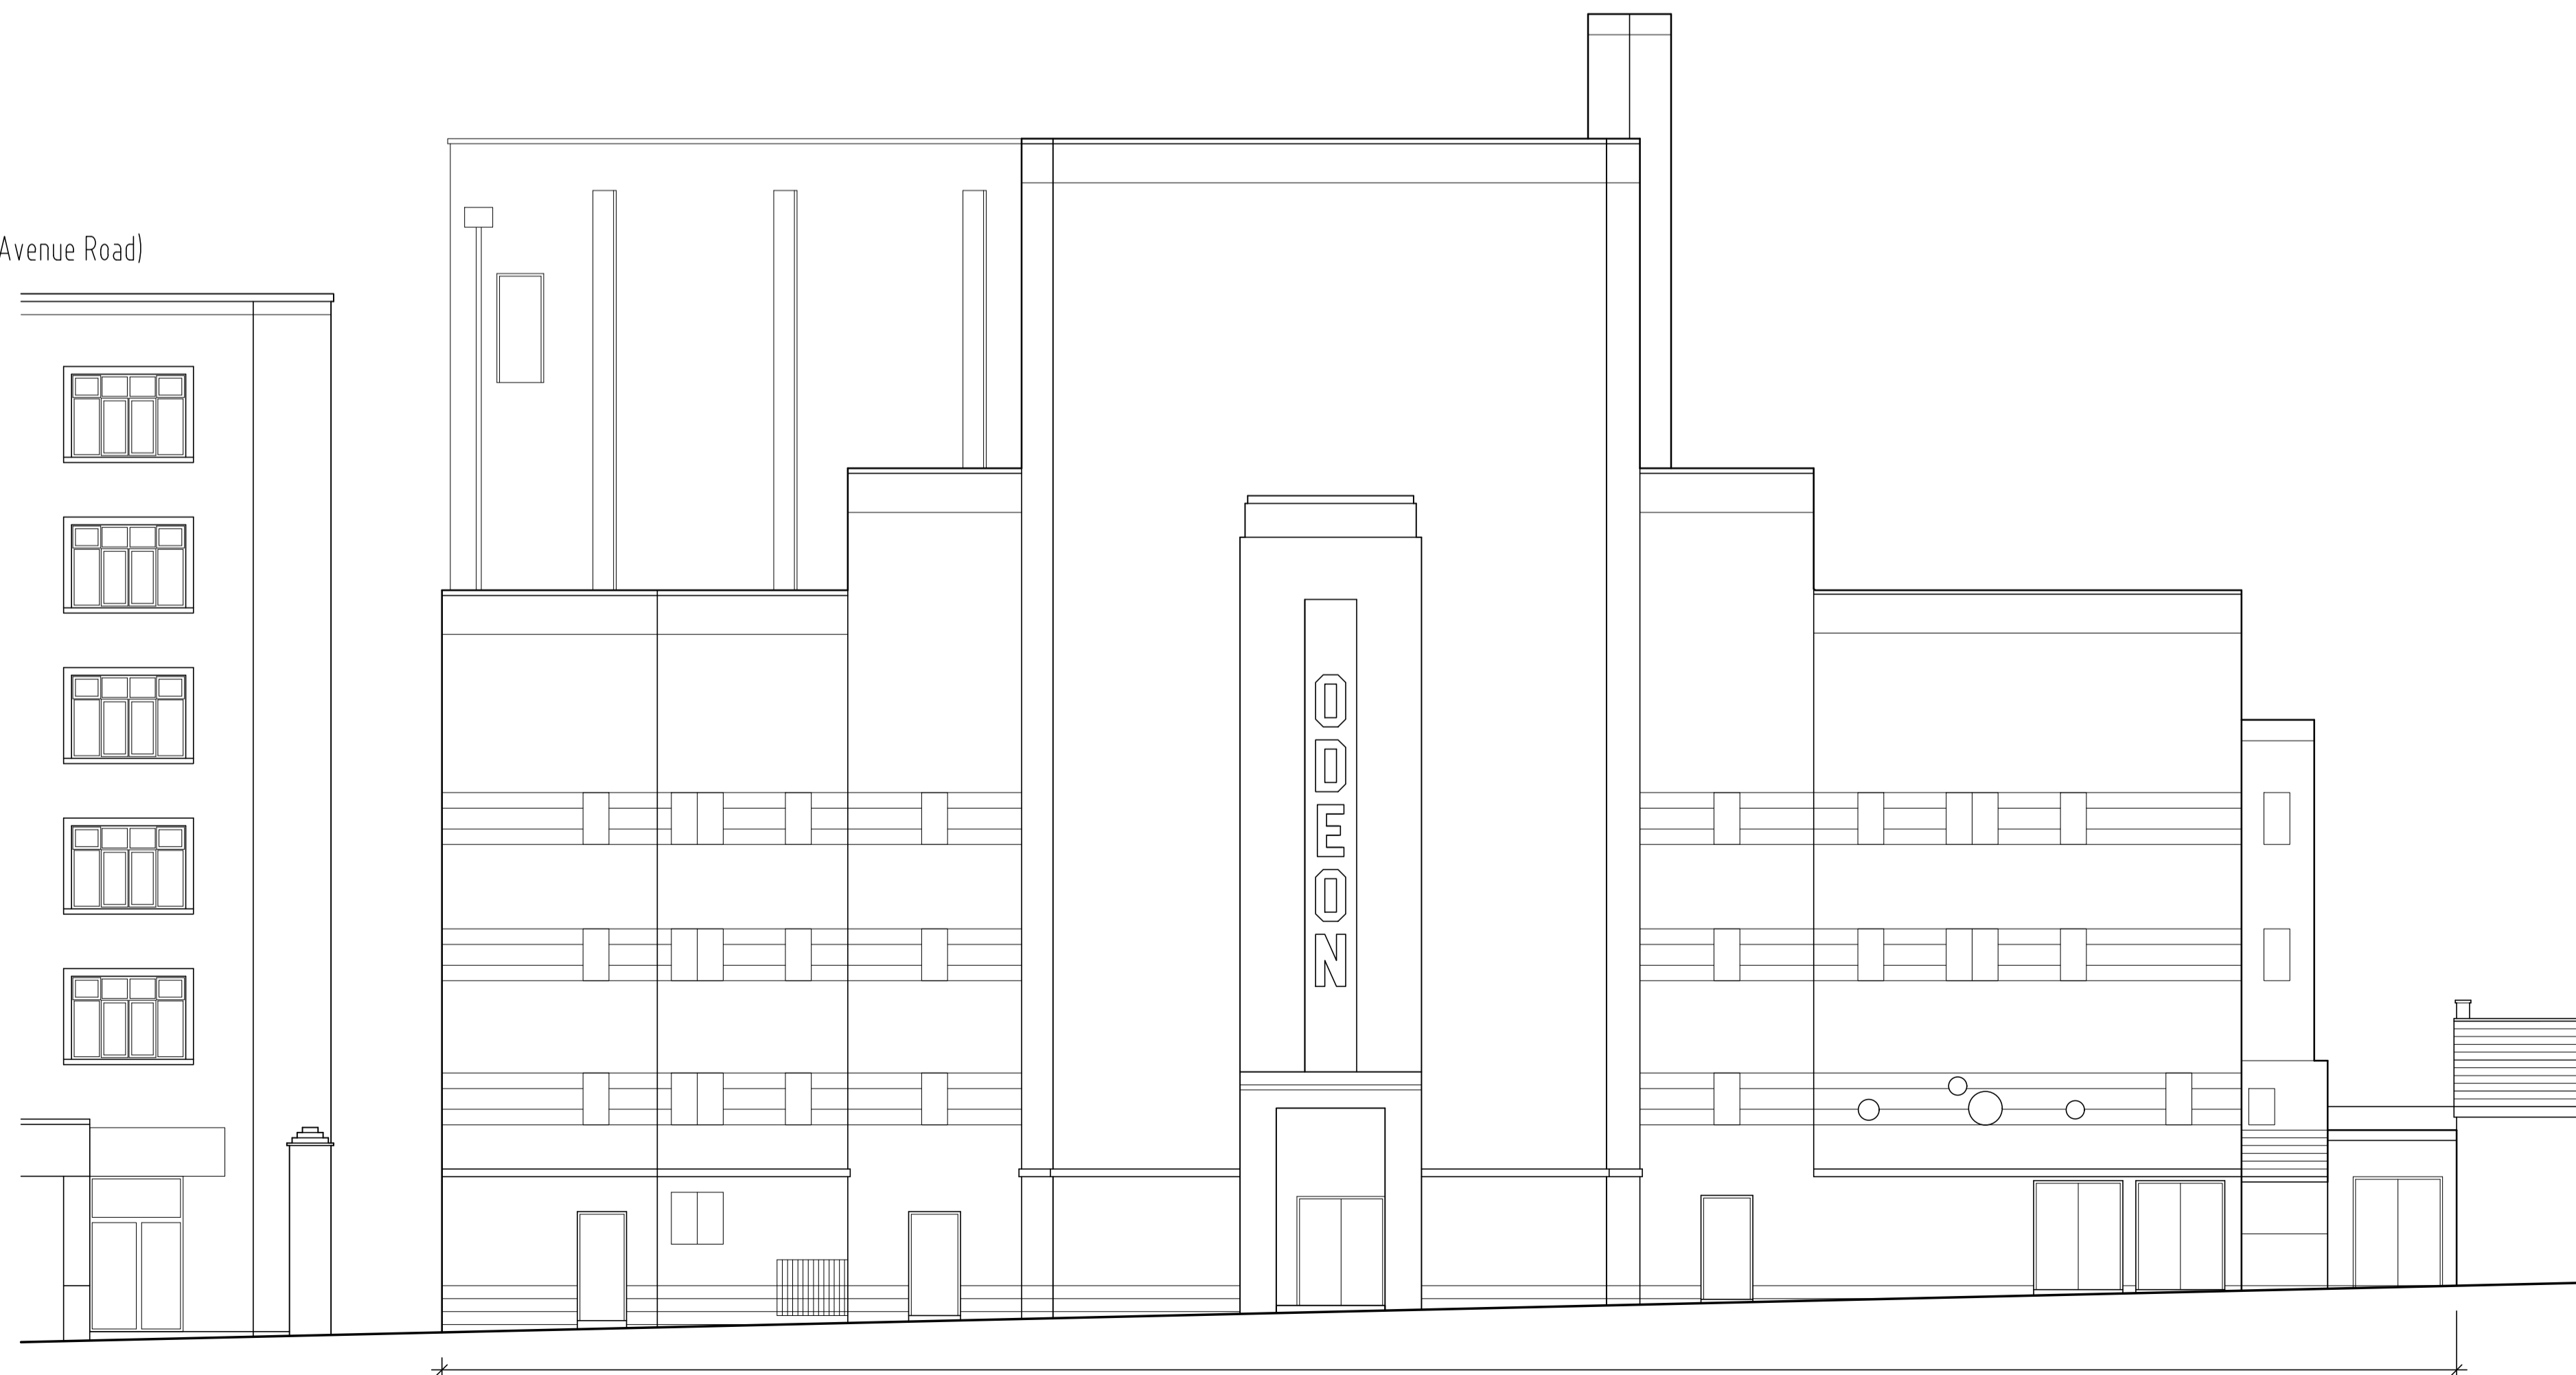

ODEON
CINEMAS
SWISS COTTAGE

Drwg Title :- EXISTING ELEVATIONS
SHEET 2
REAR AND NORTH ELEVATIONS

NBDA

Northern Building Design Associates Limited
Architects • Interior Design • Planning
The Old Church Palmerston Street Bollington Cheshire. SK10 5PW
Telephone : 01625 575550 Fax : 01625 576606
Email : design@nbda-architects.co.uk

Drawn :- A.H	Date :- 07.07.17	Drwg No :- 1619-SC-007	Rev :-
Checked :-	Date :- 1:100@A1		