



This drawing is copyright of N.B.D.A. Ltd. and should not be reproduced without permission. Dimensions should not be scaled off this drawing. All dimensions should be checked on site.


Rev.	By	Date	Notes :-	Checked

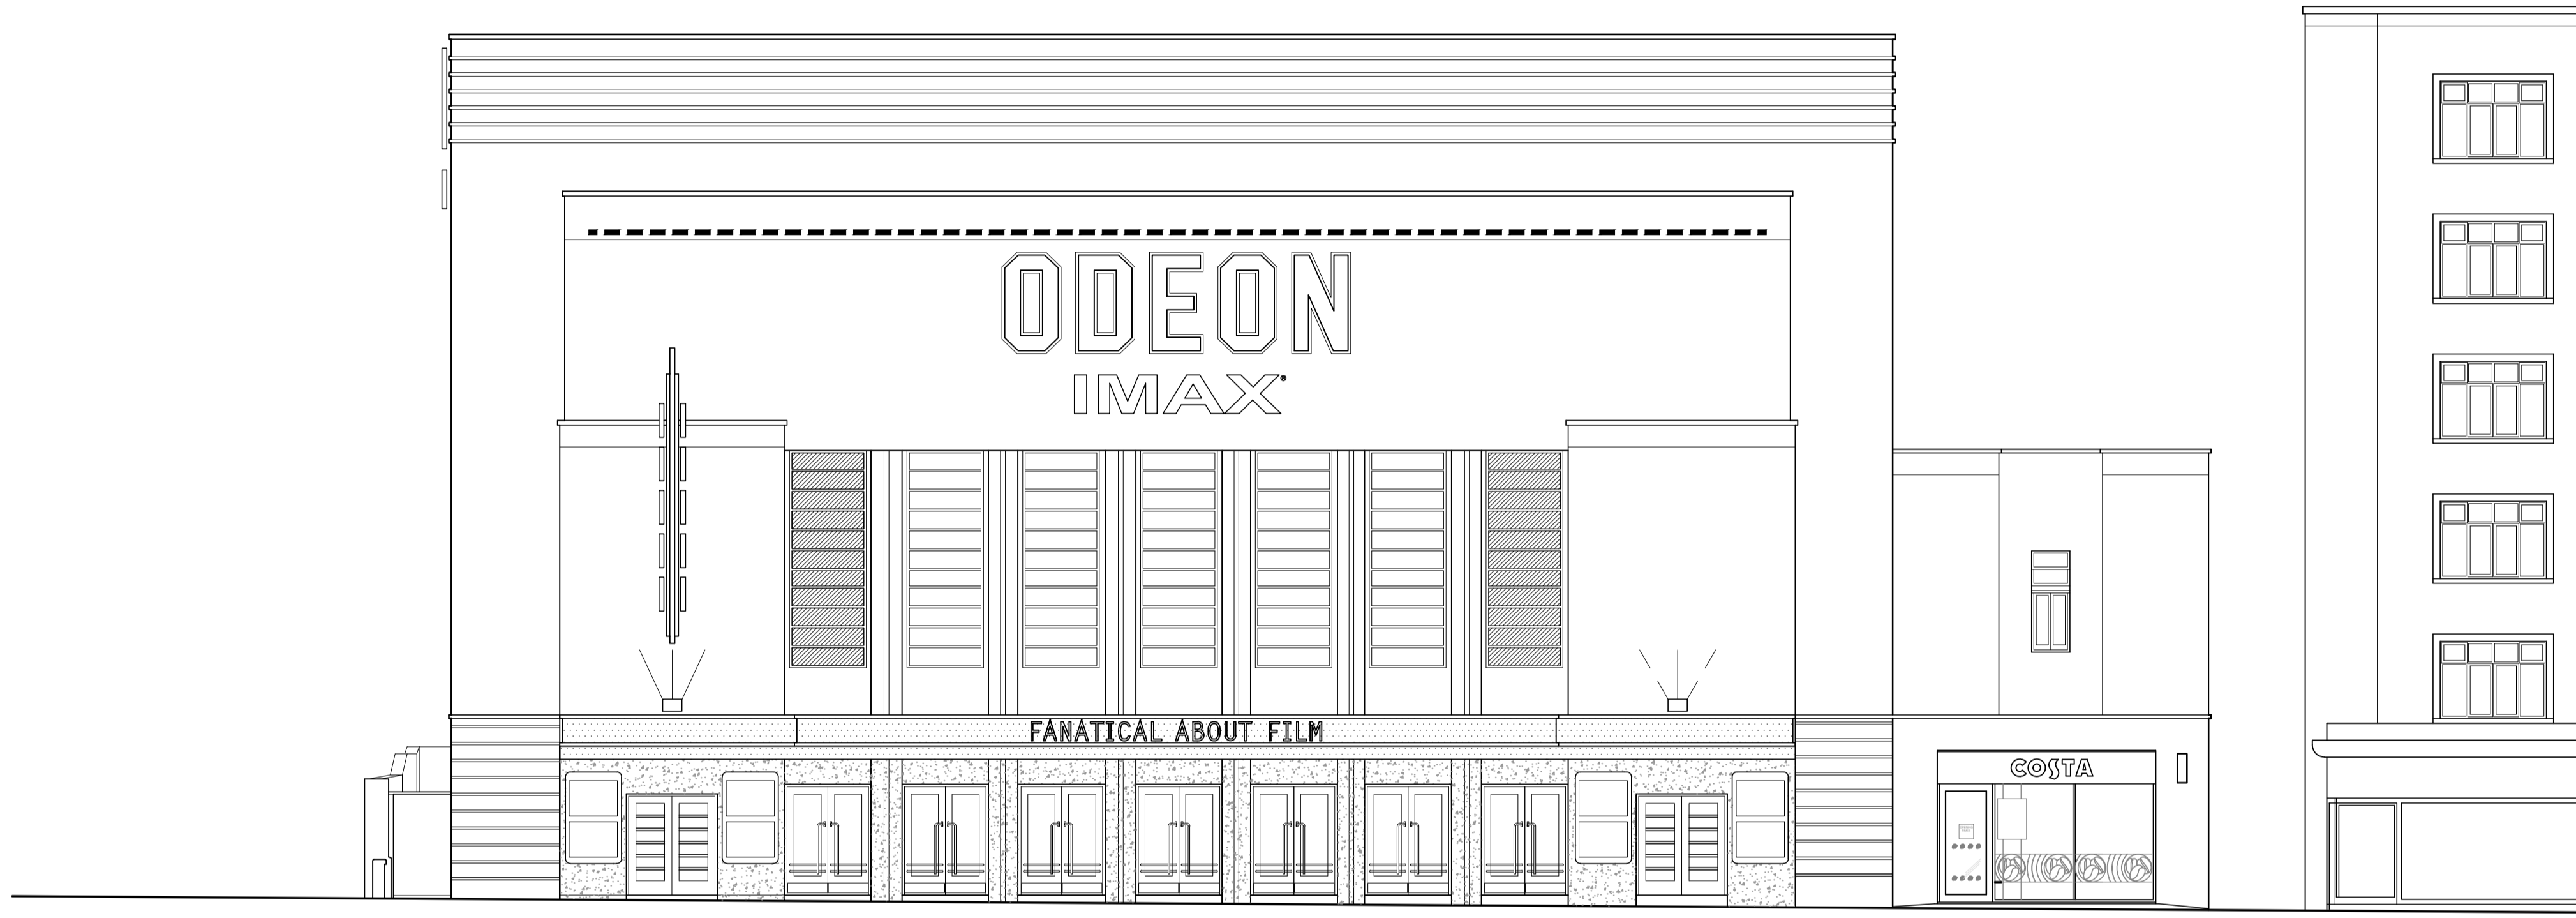

Existing Front Elevation (Finchley Road)
Scale 1:100@A1

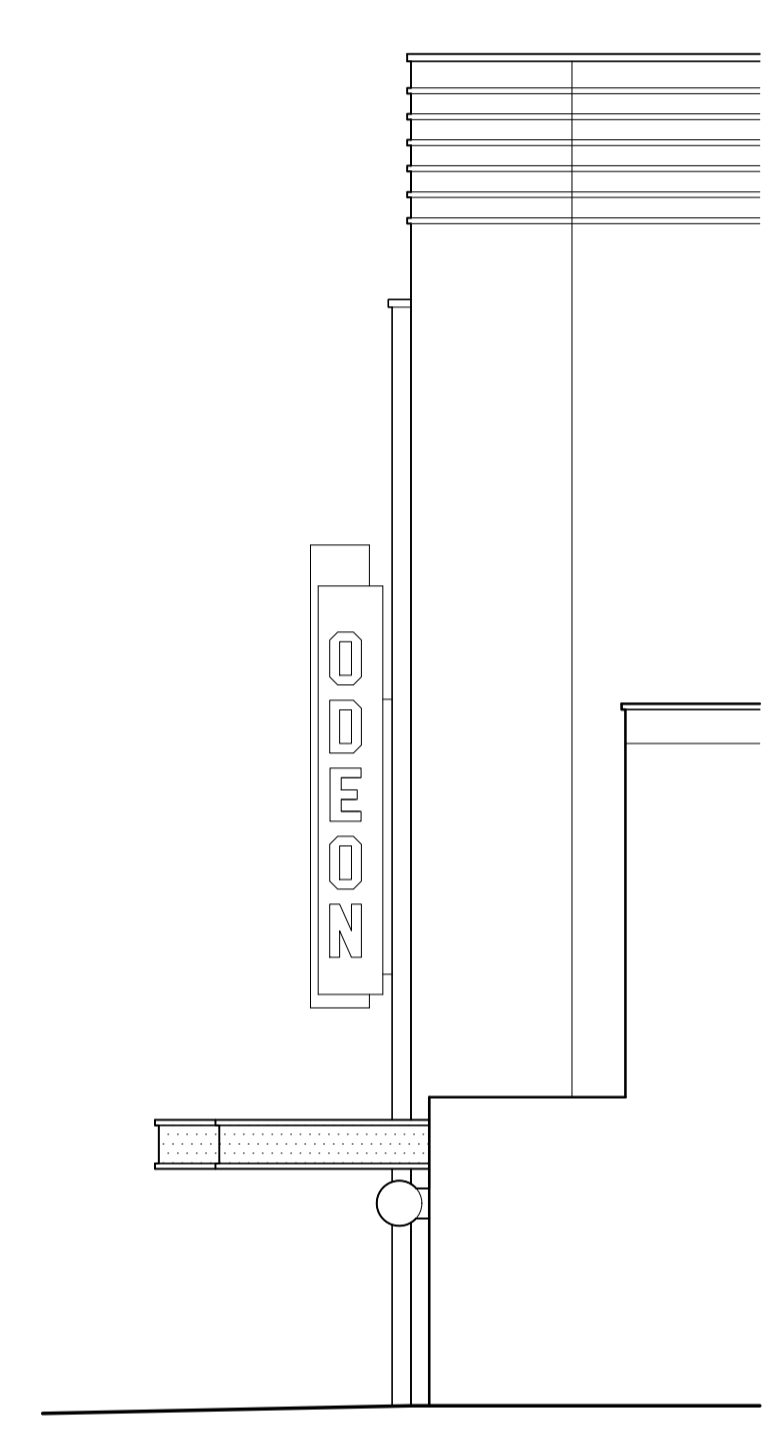

Existing Side Alley Elevation

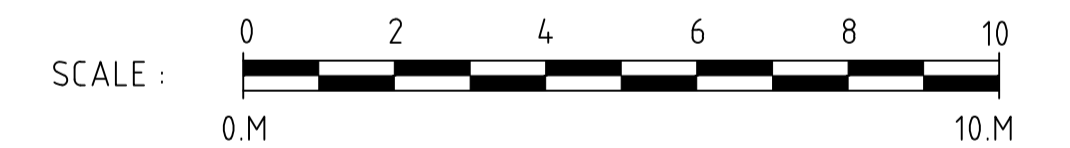

ODEON
CINEMAS
SWISS COTTAGE

Drwg Title :- EXISTING ELEVATIONS
SHEET 1
FRONT ELEVATION

NBDA

Northern Building Design Associates Limited
Architects · Interior Design · Planning
The Old Church Palmerston Street Bollington Cheshire SK10 5PW
Telephone : 01625 575550 Fax : 01625 576606
Email : design@nbda-architects.co.uk

Drawn :- A.H	Date :- 07.07.17	Drwg No :- 1619-SC-006	Rev :-
Checked :-	Date :- 1:100@A1		